


THIS DRAWING IS THE EXCLUSIVE PROPERTY OF OAKLAND DESIGN ASSOCIATES AND SHALL NOT BE REPRODUCED, TRANSFERRED, OR OTHERWISE USED WITHOUT THEIR WRITTEN PERMISSION

ALAS-BLUEPRINT 10/25/11



EXIST ELEVATION
SCALE 1/8" = 1'-0"

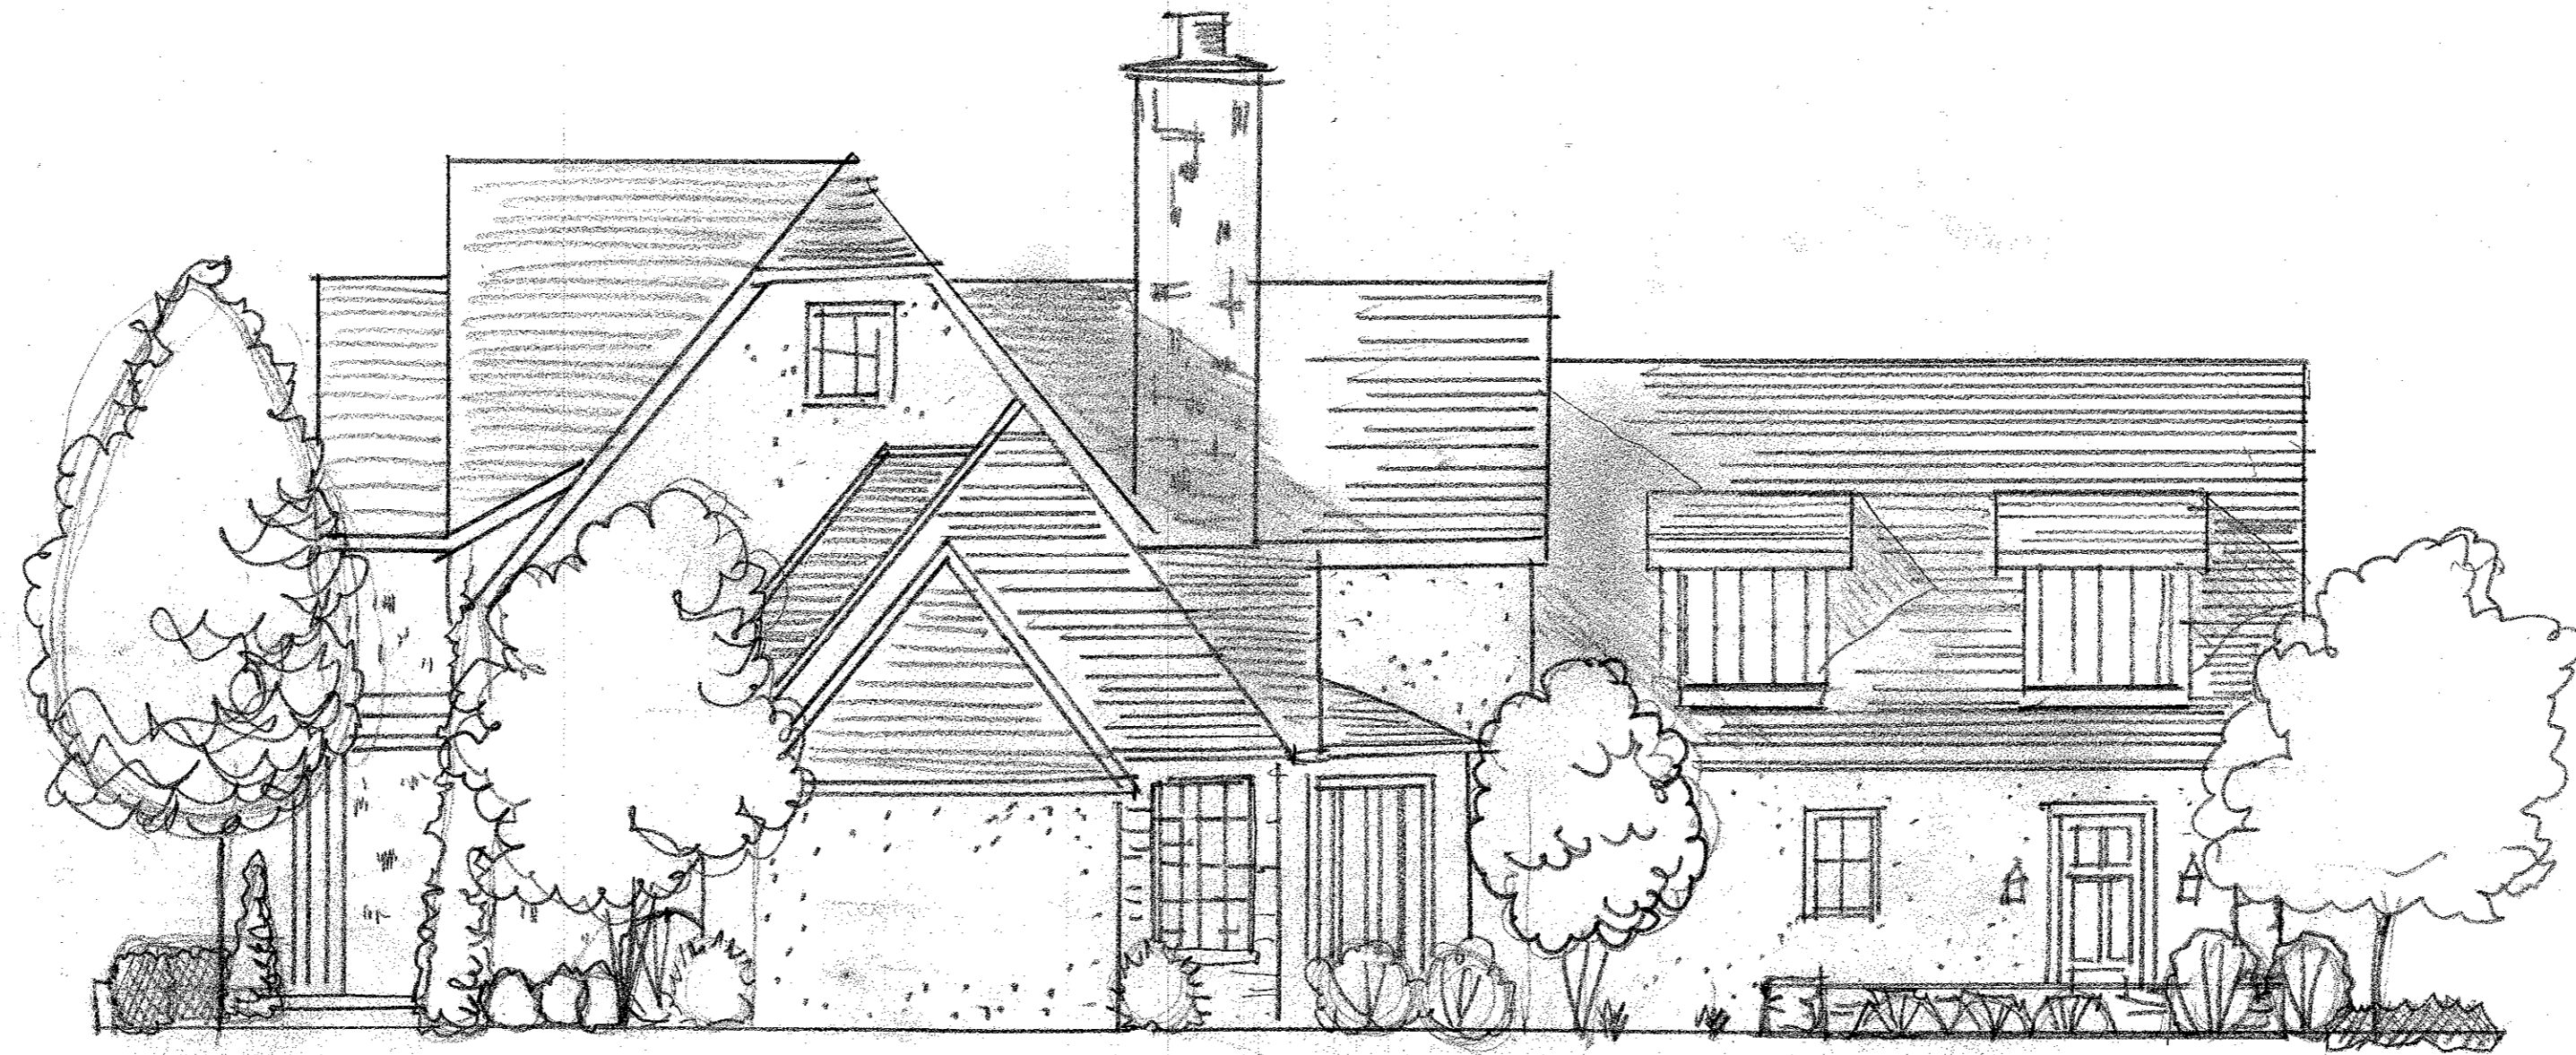

SOUTH ELEVATION
SCALE 1/8" = 1'-0"

REVISIONS	BY

236 NORTH COLUMBIA AVE
 BEXLEY, OHIO
 LANDSCAPE ELEVATIONS

landscape architecture
 site planning
 construction management
 1156 Oakland Park Avenue
 Columbus, Ohio 43224
 (614) 268-3834



**Oakland
 Design
 Associates**

DRAWN L. F. BOIKINS
CHECKED
DATE 10/13/24
SCALE
JOB NO.
SHEET 1 of 2
OF SHEETS