



THIS DRAWING IS THE EXCLUSIVE PROPERTY OF OAKLAND DESIGN ASSOCIATES AND SHALL NOT BE REPRODUCED, TRANSFERRED, OR OTHERWISE USED WITHOUT THEIR WRITTEN PERMISSION

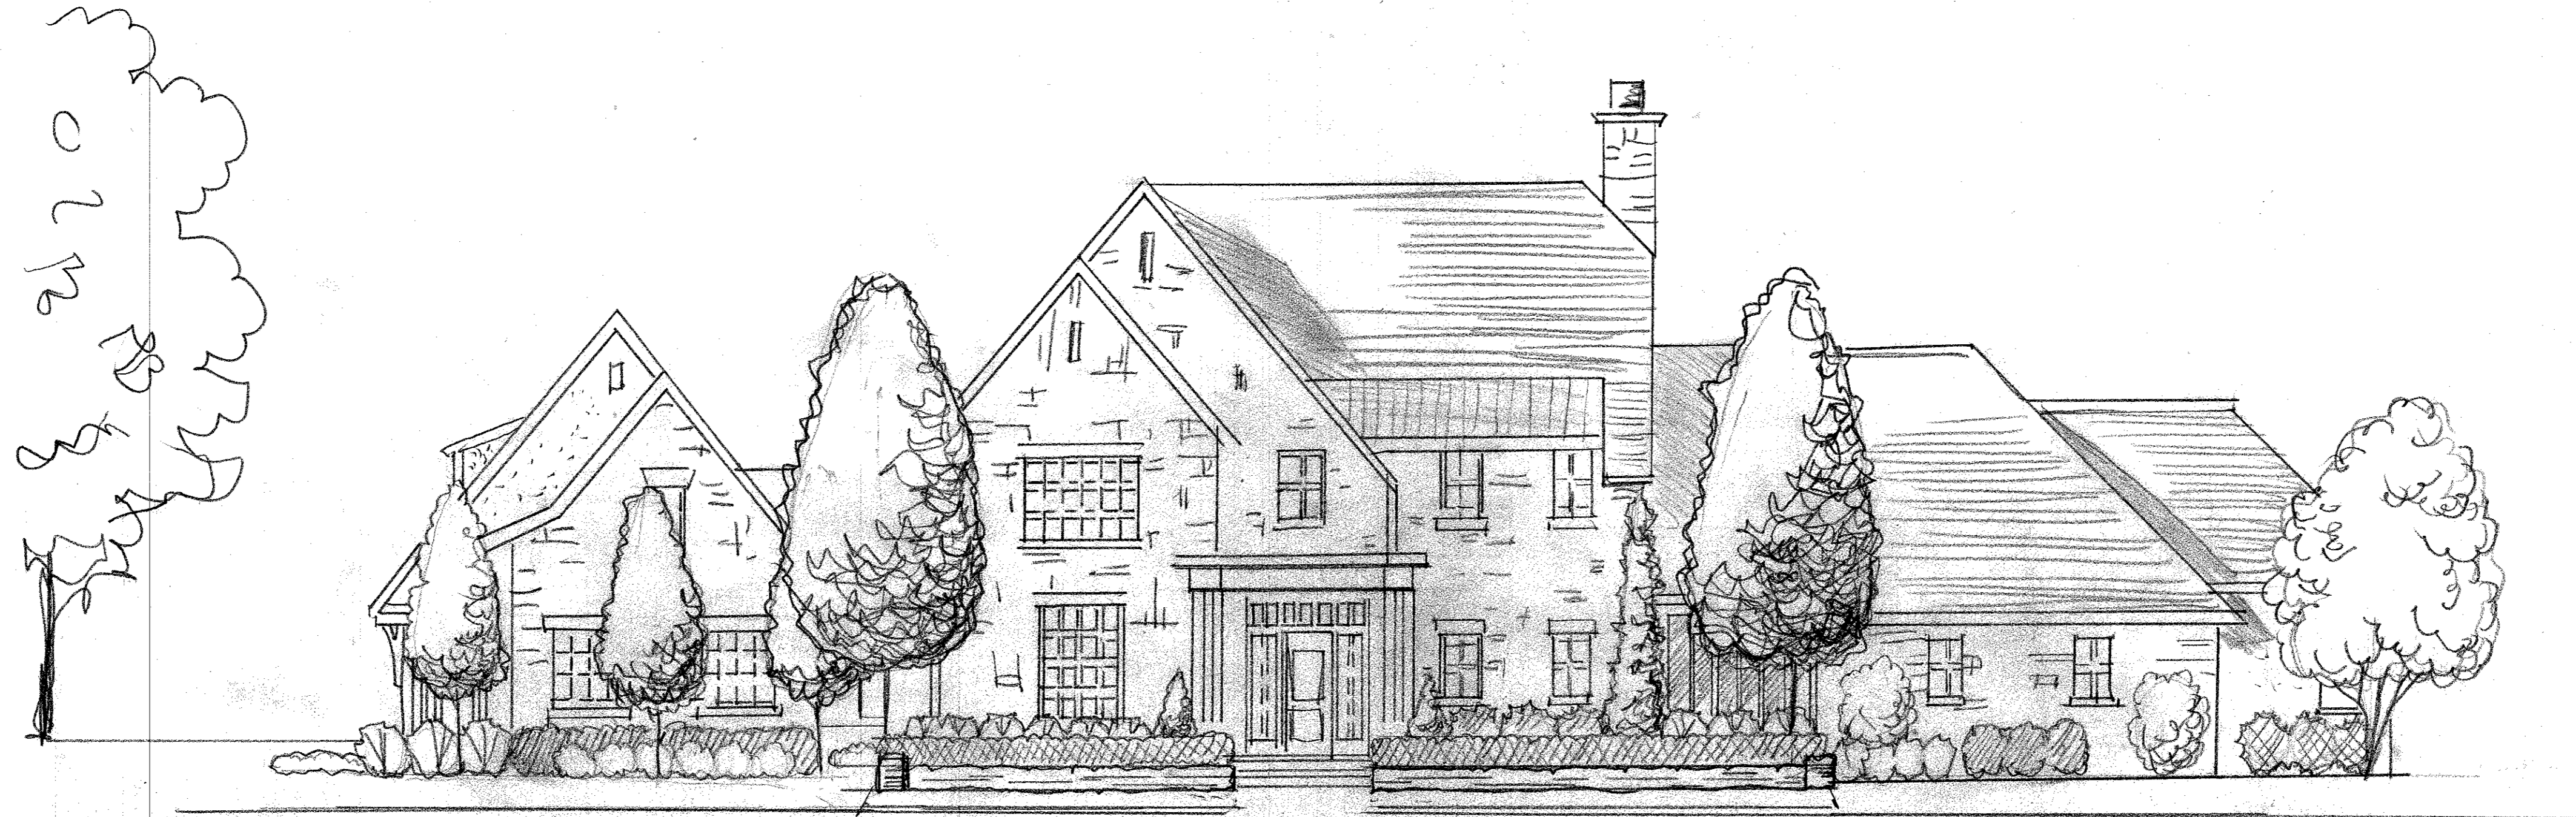

WEST ELEVATION  
SCALE 1/8" = 1'-0"

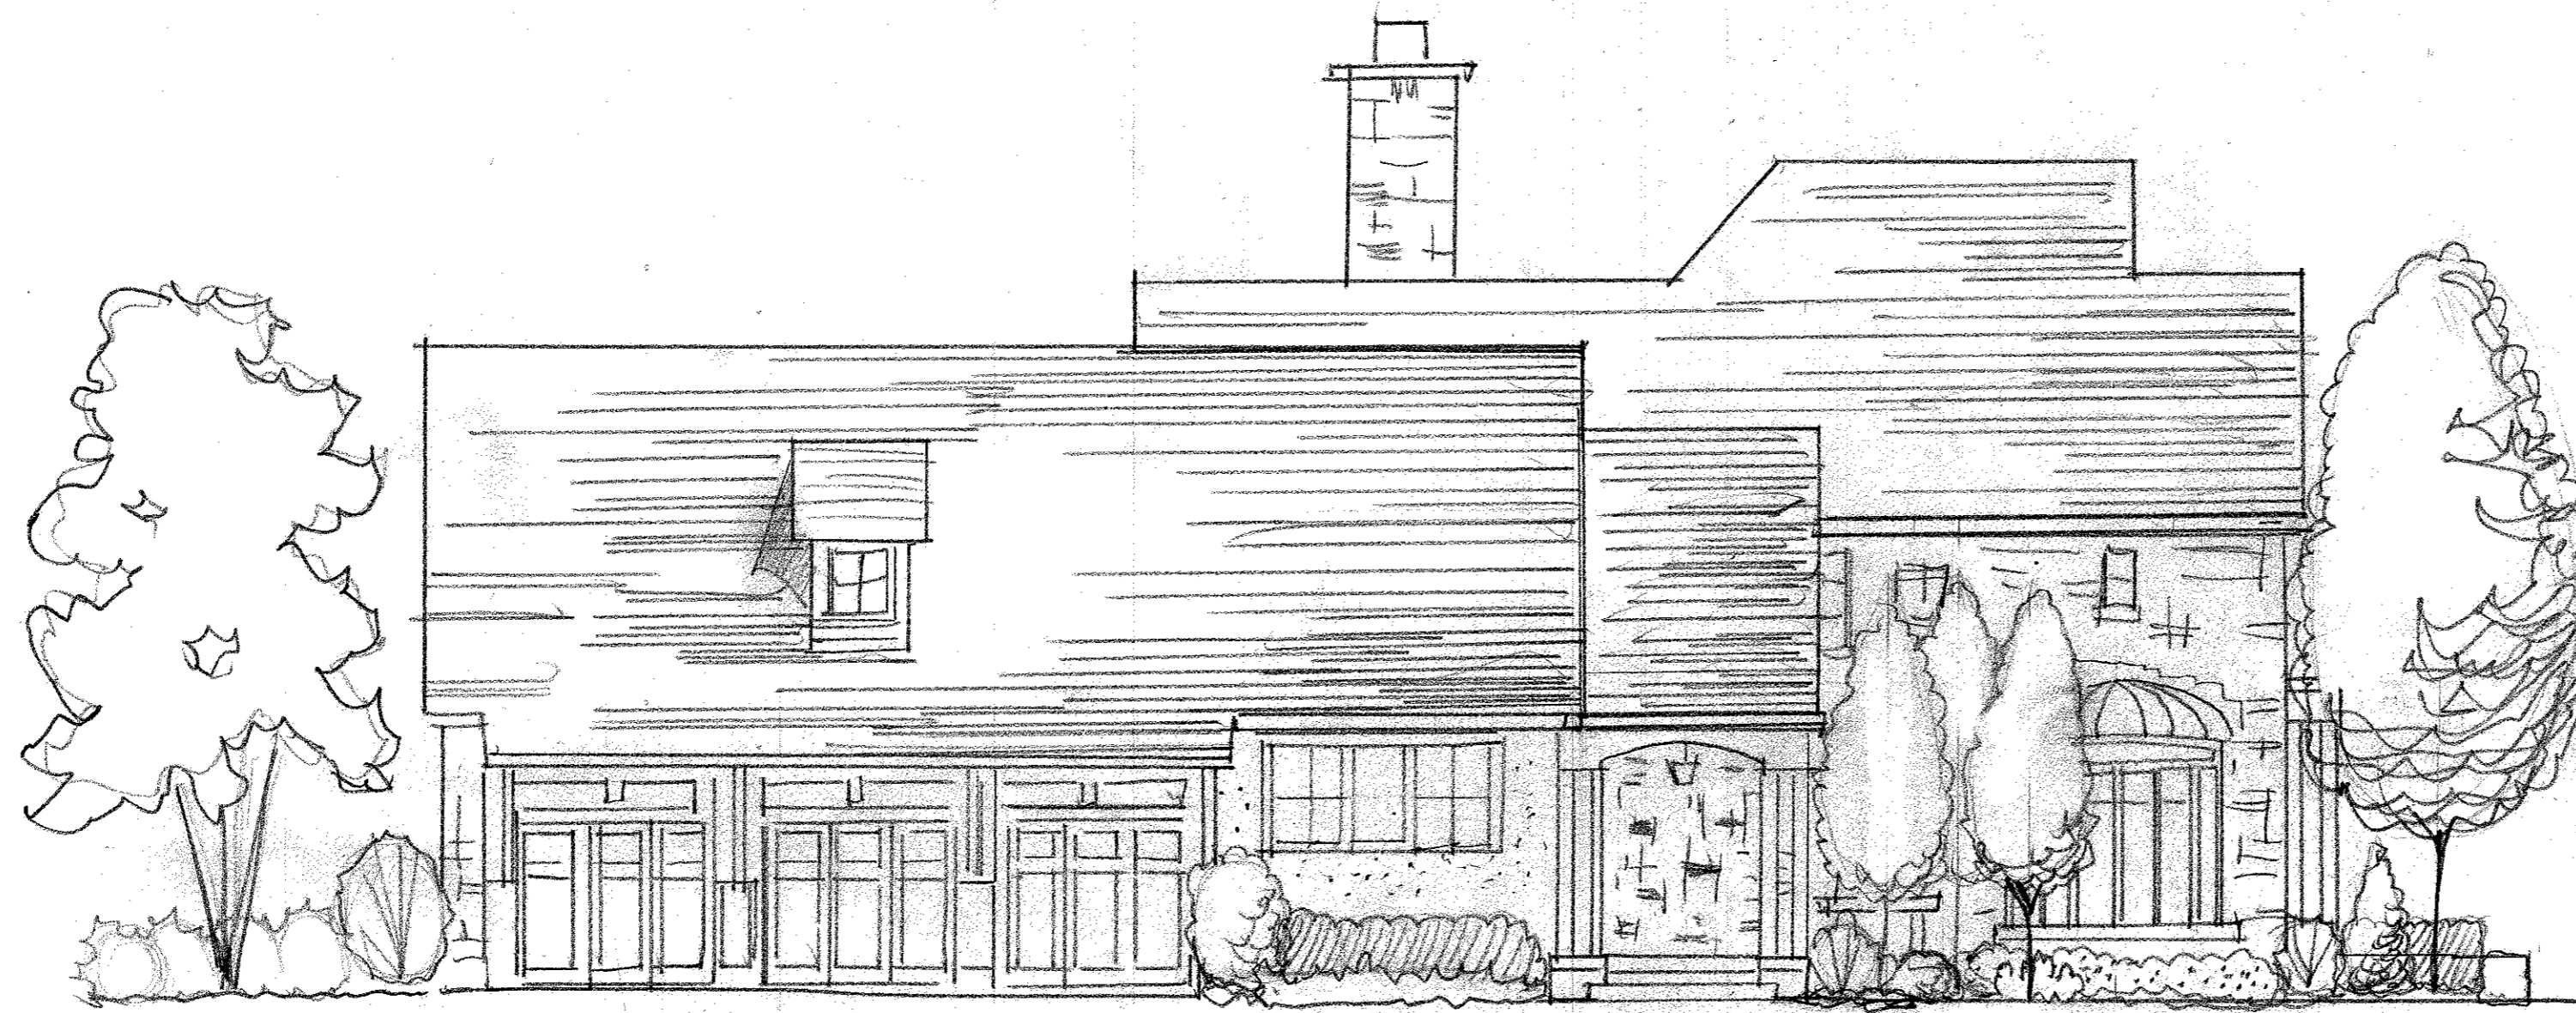

NORTH ELEVATION  
SCALE 1/8" = 1'-0"

REVISIONS	BY

236 NORTH COLUMBIA AVE.  
 BEXLEY, OH  
 LANDSCAPE REVISIONS

landscape architecture  
 site planning  
 construction management  
 1156 Oakland Park Avenue  
 Columbus, Ohio 43224  
 (614) 288-3834

**Oakland Design Associates**

DRAWN L.F. POJKINS
CHECKED
DATE 10/3/24
SCALE
JOB NO.
SHEET
2 of 2
OF SHEETS