




1 SITE PLAN
SCALE: 1" = 30' - 0"



2 EXISTING SITE PHOTOS
SCALE: N/A

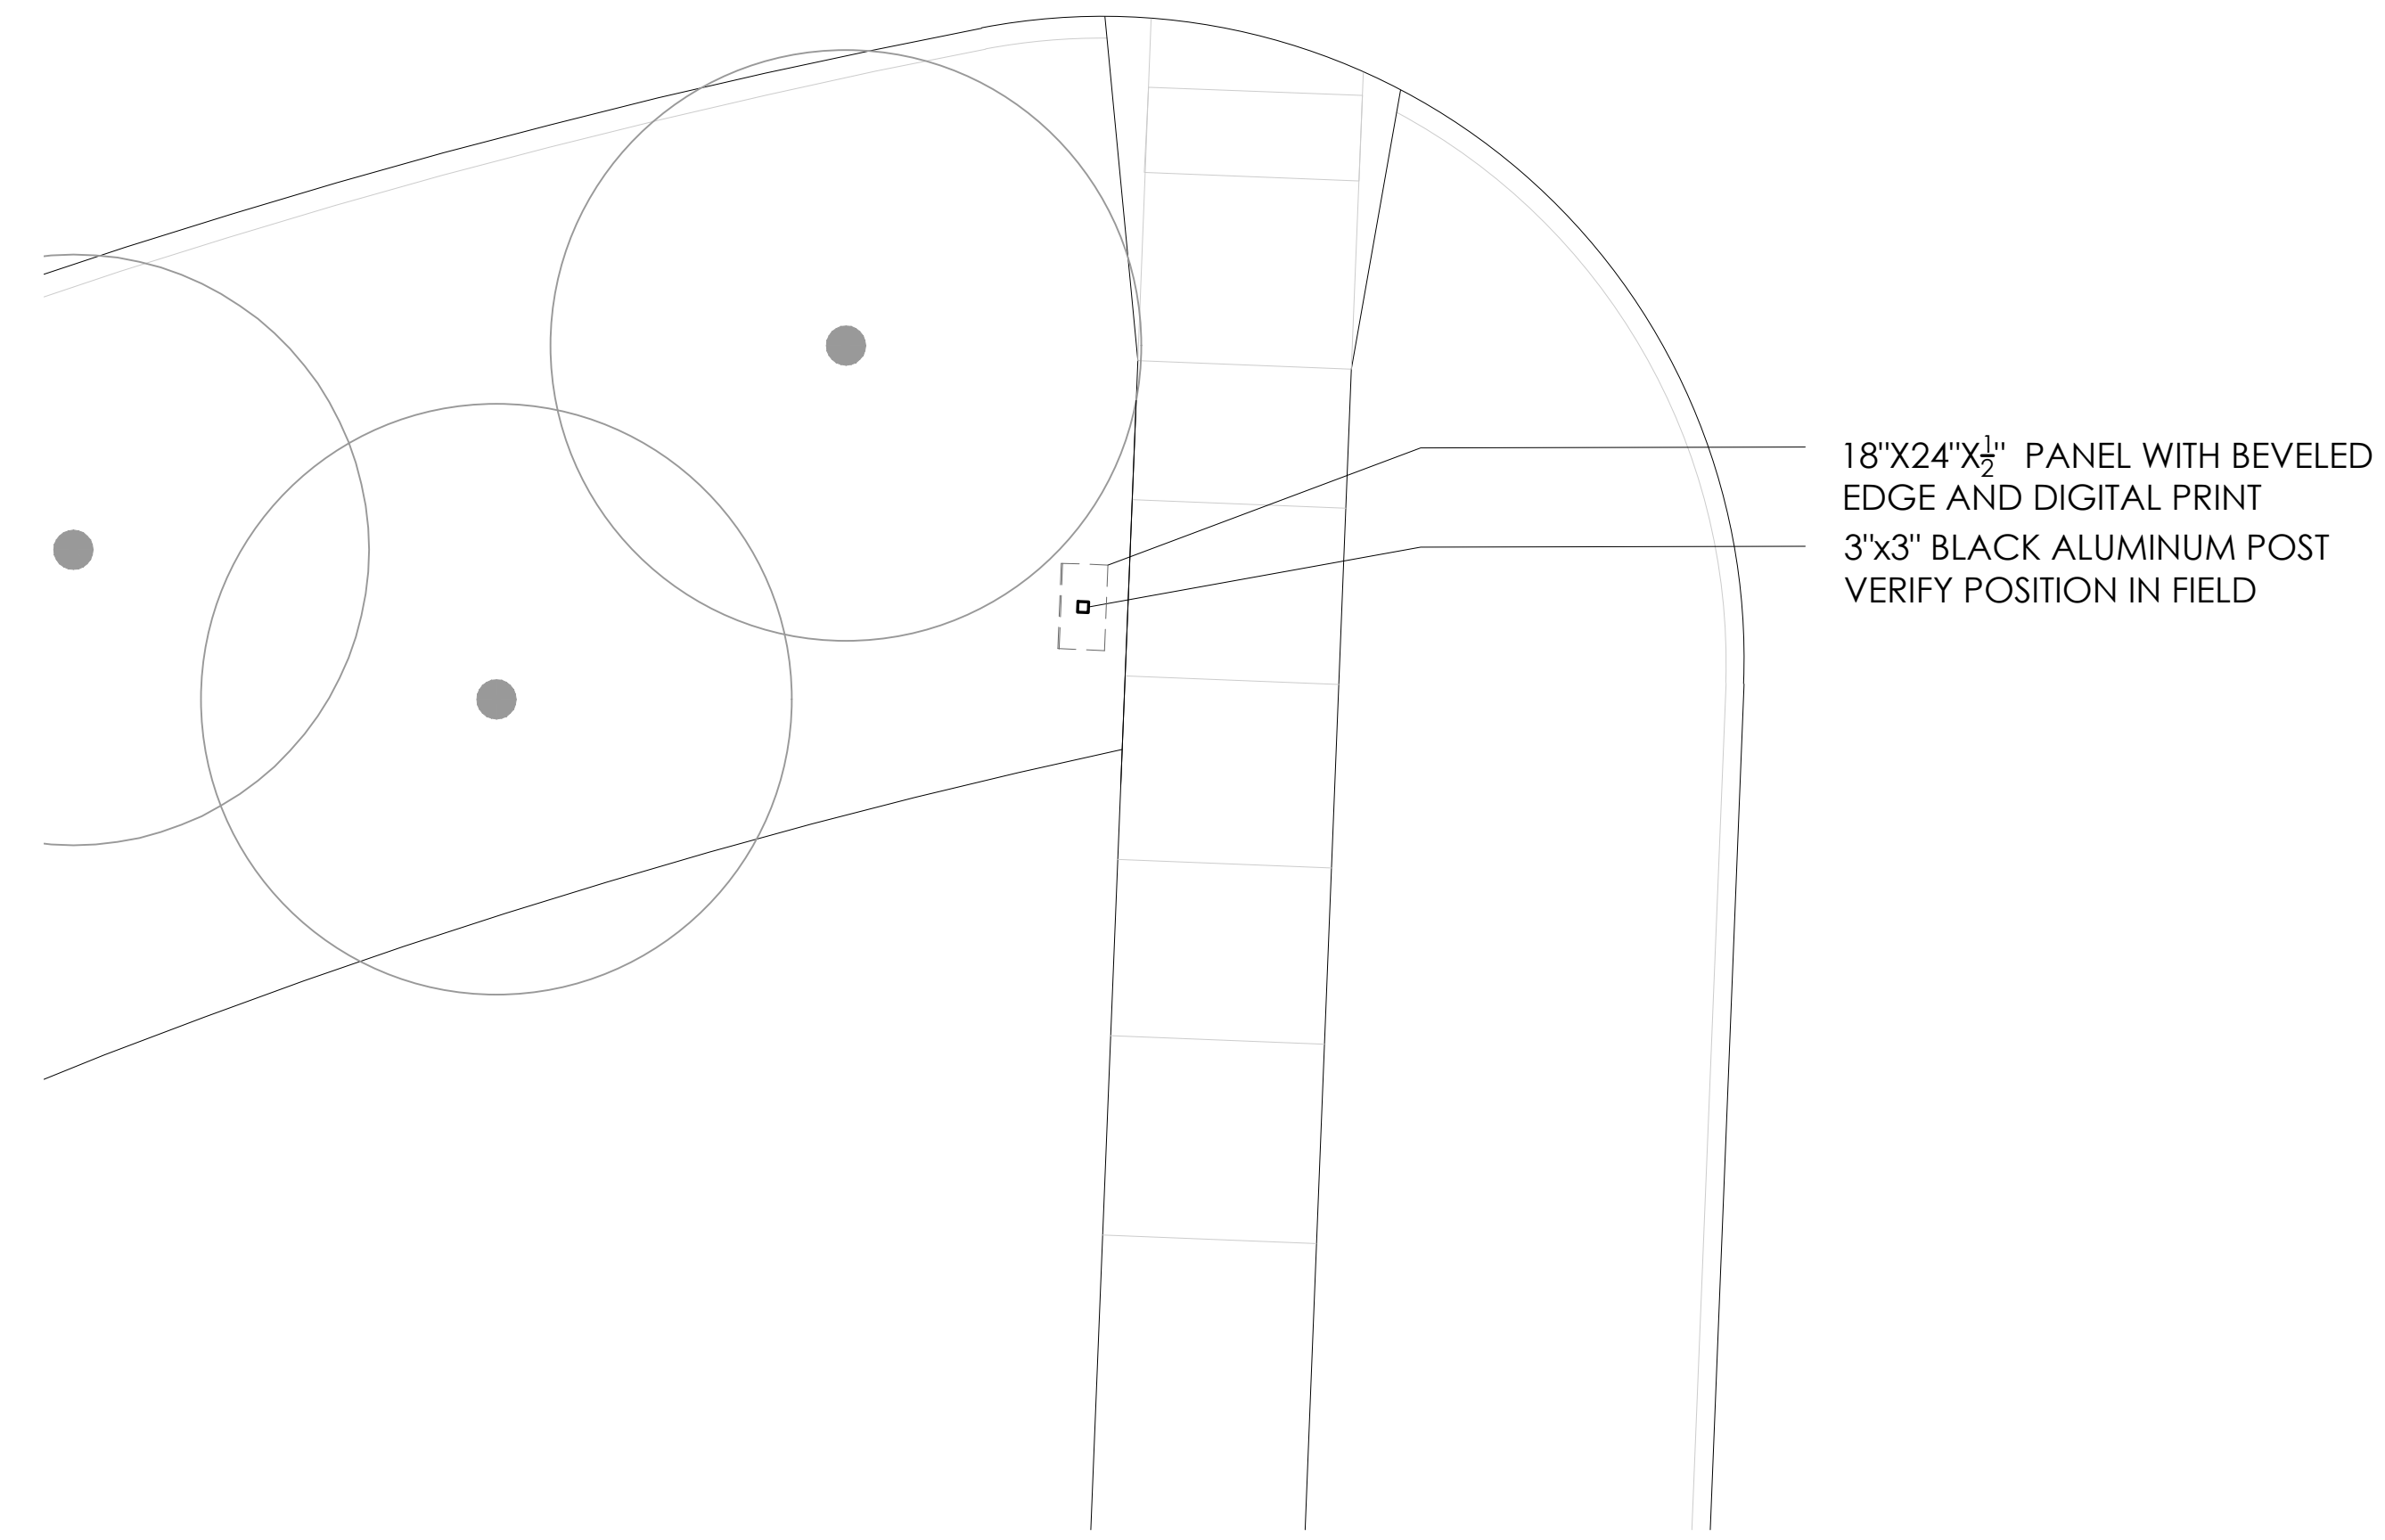

3 DETAIL PLAN
SCALE: 1/4" = 1' - 0"

spruce

271 S. CASSINGHAM RD.
COLUMBUS, OH 43209
T (614) 300-0790

| SETS & REVISIONS: | DATE: |
|-------------------|---------|
| CONCEPTUAL DESIGN | 1-16-19 |
| DESIGN REVISION | 2-28-19 |
| | |
| | |
| | |
| | |
| | |


CAMP BUSHNELL
HISTORIC MARKER

DREXEL CIRCLE
BEXLEY, OH 43209

PROJECT NO: XXXX

LANDSCAPE PLAN

ALL DRAWINGS ARE THE ORIGINAL WORK OF SPRUCE AND MAY NOT BE DISCLOSED, USED OR DUPLICATED IN ANY WAY WITHOUT THE WRITTEN CONSENT OF SPRUCE.

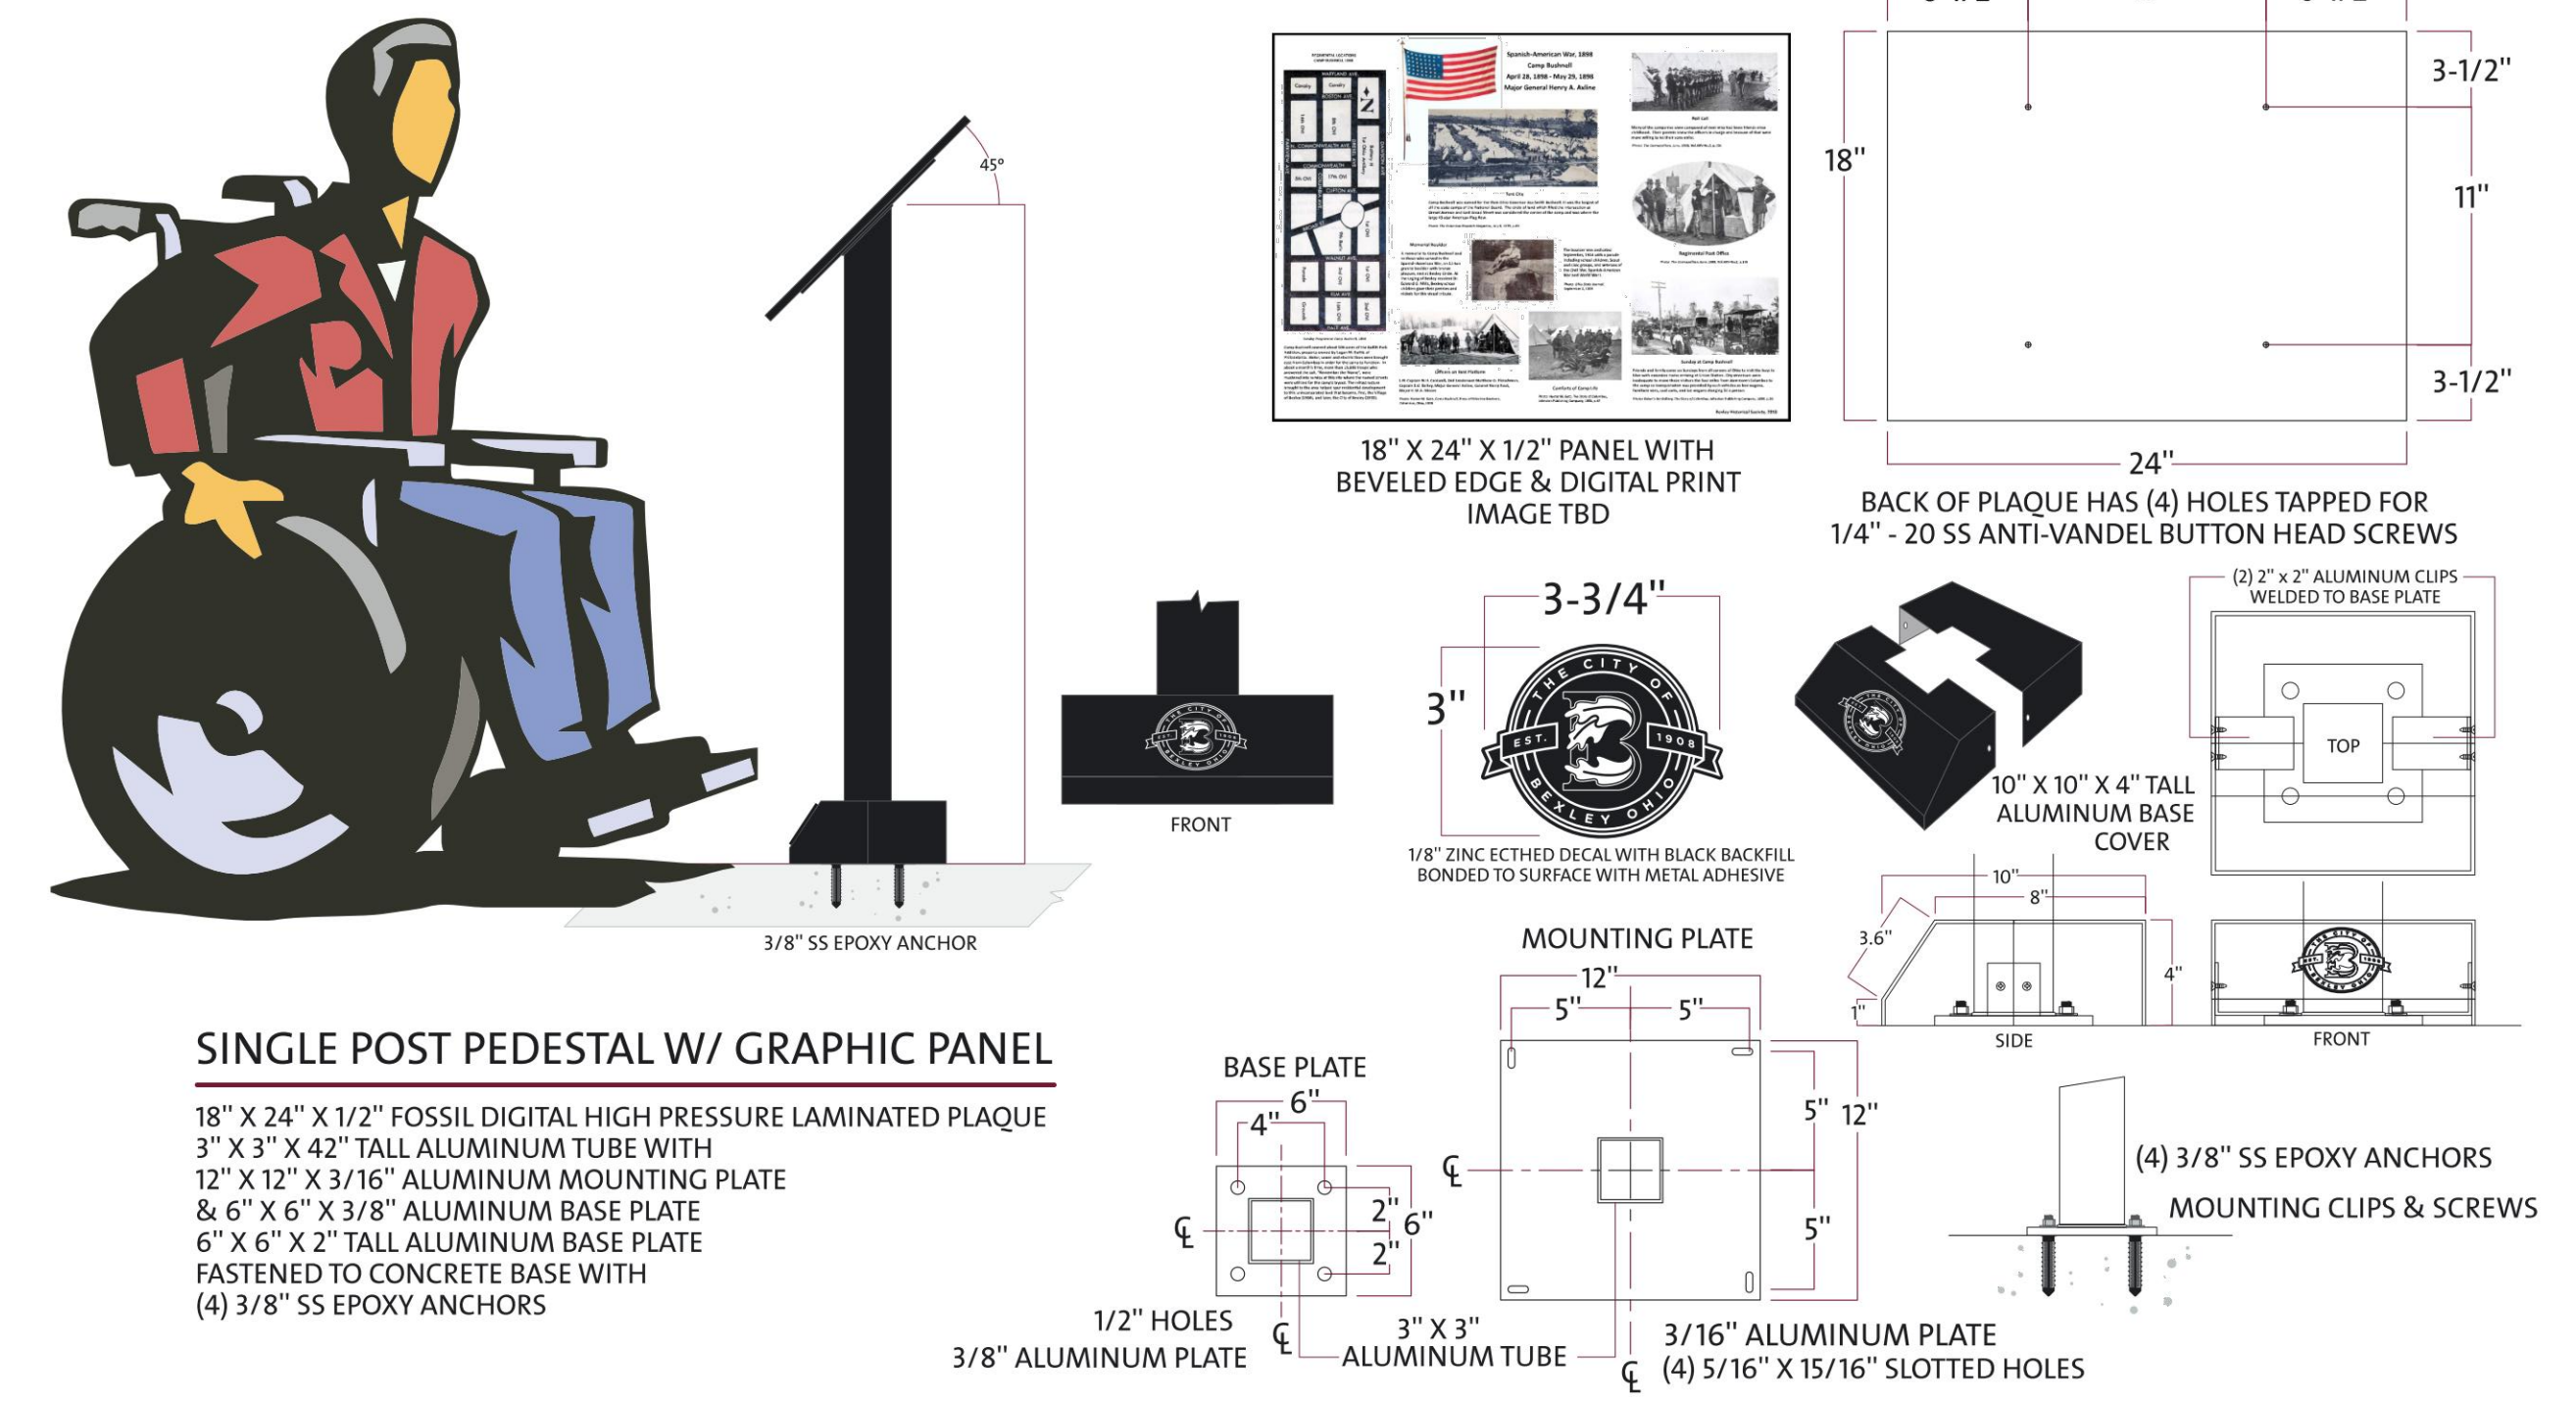

SINGLE POST PEDESTAL W/ GRAPHIC PANEL
18" X 24" X 1/2" FOSSIL DIGITAL HIGH PRESSURE LAMINATED PLAQUE
3" X 3" X 42" TALL ALUMINUM TUBE WITH
12" X 12" X 3/16" ALUMINUM MOUNTING PLATE
& 6" X 6" X 3/8" ALUMINUM BASE PLATE
6" X 6" X 2" TALL ALUMINUM BASE PLATE
FASTENED TO CONCRETE BASE WITH
(4) 3/8" SS EPOXY ANCHORS

Columbus Sign Co. SINCE 1971
THE DESIGN AND/OR ENGINEERING CONCEPTS WITHIN THIS DOCUMENTATION WILL REMAIN THE EXCLUSIVE PROPERTY OF COLUMBUS SIGN COMPANY UNTIL APPROVED AND ACCEPTED THROUGH A PURCHASE AGREEMENT BY CLIENT. BASED ON THESE DRAWINGS AND COLUMBUS SIGN COMPANY, A SEPARATE PURCHASE AGREEMENT WILL BE REQUIRED TO RELEASE THE RIGHTS OF THE DRAWING ILLUSTRATIONS WITHIN THIS DOCUMENT. ALL COLOR AND ILLUSTRATIVE TECHNIQUES ARE FOR PRESENTATION ONLY.

CITY OF BEXLEY
BEXLEY OH 43083
GaryH\TRICK\Bexley\PDF

Project Layout
Approved
Approved as Noted

Yes No
Install per NEC 800
- Grounding
- Bonding

SALES DESIGN G HORN
DWG P'REV2
JOB # 000

11262018
01.2

1515 E 5th Avenue Columbus OH 43219 Phone: 614.252-3133 Fax: 614.252.2494 www.ColumbusSign.com

4 HISTORIC MARKER - BASE COLLAR TBD
SCALE: NTS

L-1