
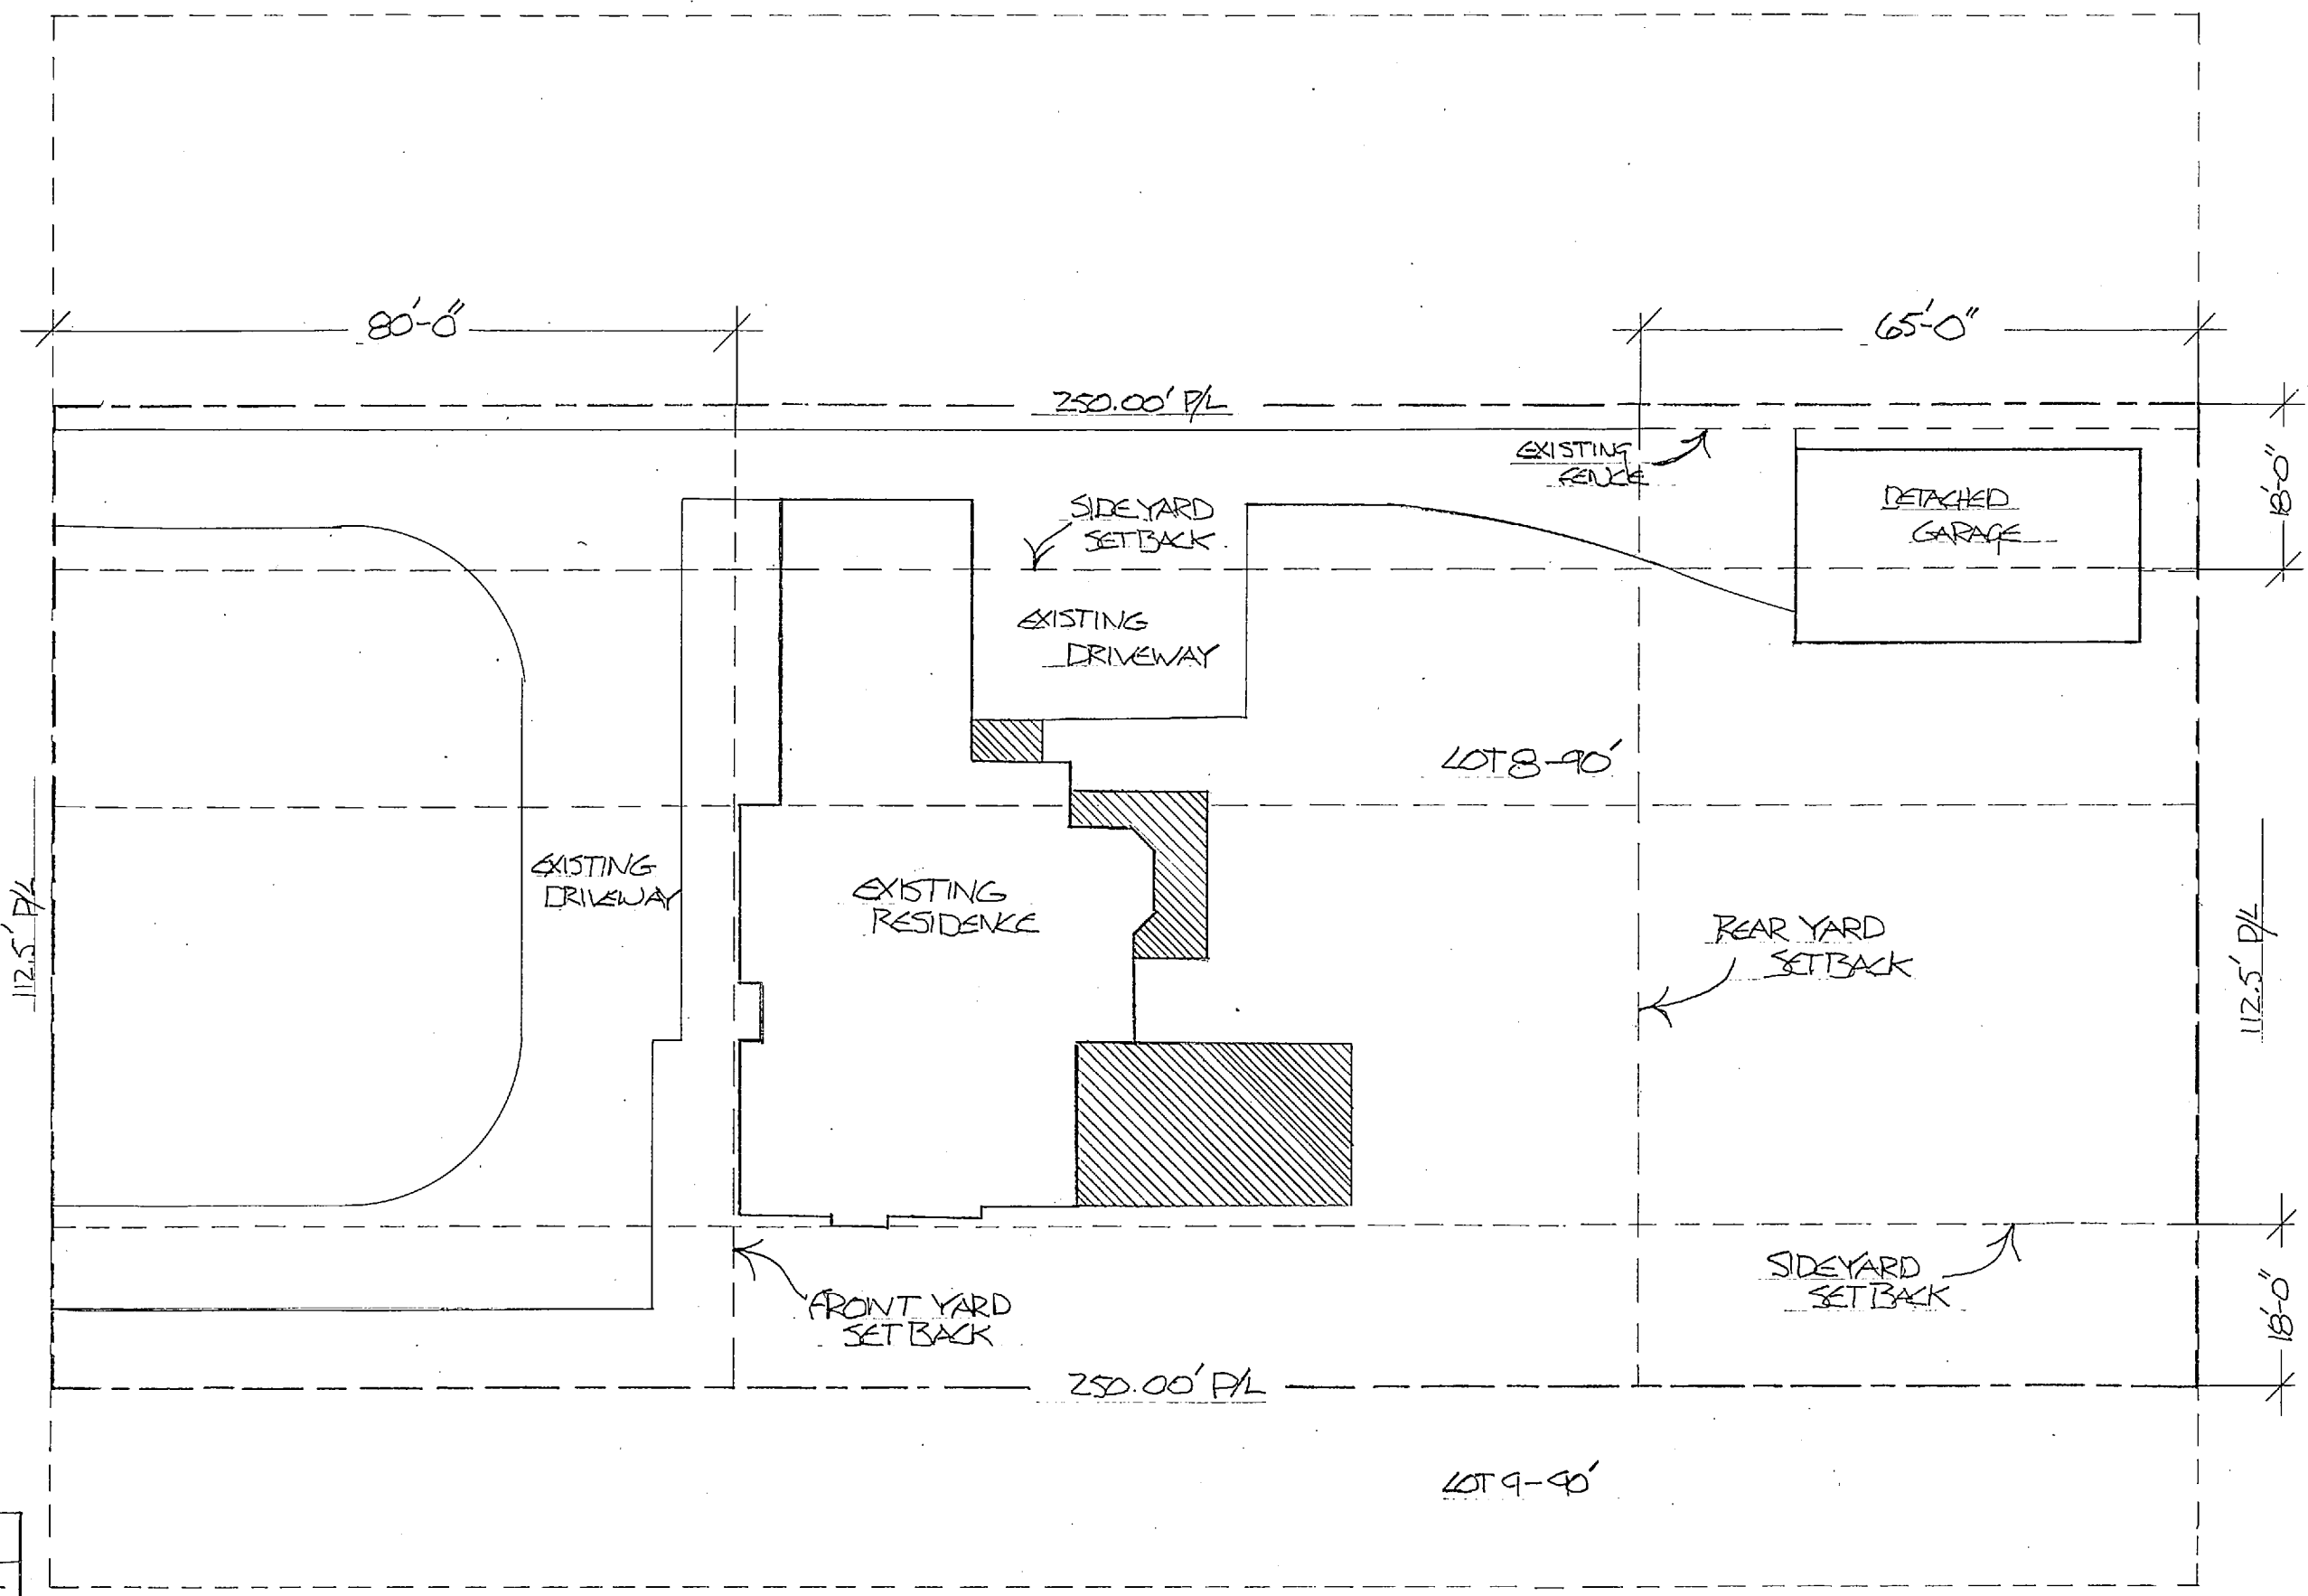



6001-1009

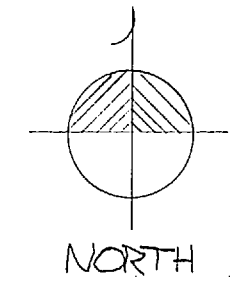

316 N. COLUMBIA AVE. 80'

LOT COVERAGE		
	SQ FOOTAGE	% OF LOT
EXISTING	2927.97 sqft	10.42%
GARAGE	1040 sqft	3.70%
NEW	791 sqft	2.83%
TOTAL	4761.97 sqft	16.95%
DRIVEWAY	5090 sqft	18.10%
PATIO	375 sqft	1.34%
Total	5465 sqft	19.44%

SITE LOCATION MAP

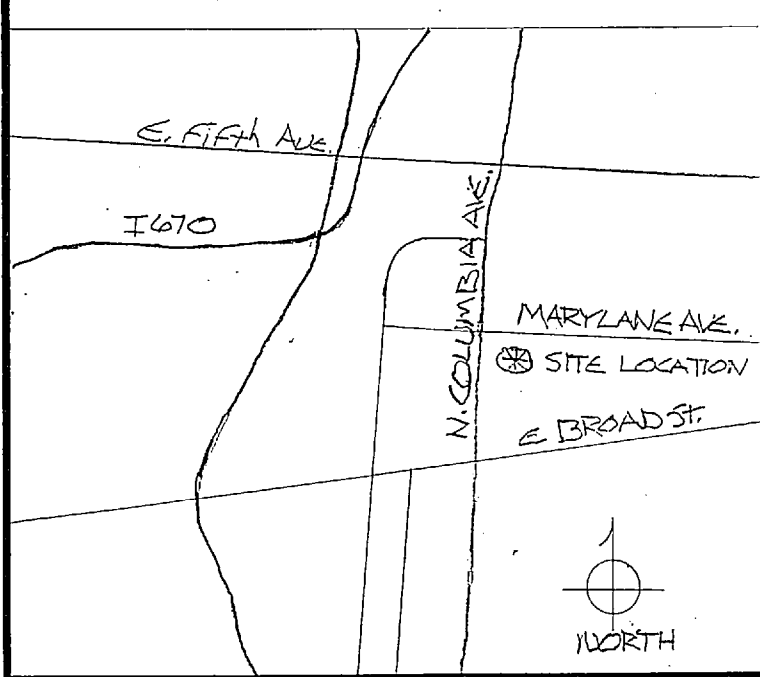

SITE PLAN  
SCALE 1"=20'

PROPOSED ADDITION

INDEX OF DRAWINGS	

SCALE: 1"=20'	APPROVED BY:	DRAWN BY: <i>BT</i>
DATE: 7/2/23		REVISED
GOLDENS 316 N COLUMBIA AVE. BAILEY, OH 43209		
SITE PLAN		DRAWING NUMBER PAGE 1