



DESIGNED BY
Nathan Graham ©
DESCRIPTION
Design 3/2/2020



SHAH RESIDENCE
424 South Columbia Ave
Columbus, Ohio 43209

1013 Gahanna Pkwy
Columbus, Ohio 43230
Nathan@HedgeLandscape.com
Cell: 330.352.1482





SHAH RESIDENCE
 424 South Columbia Ave
 Columbus, Ohio 43209

DESIGNED BY
 Nathan Graham ©
DESCRIPTION
 Design 3/2/2020




THE HEDGE
 LANDSCAPE, LLC

1013 Gahanna Pkwy
 Columbus, Ohio 43230
 Nathan@HedgeLandscape.com
 Cell: 330.352.1482

LANDSCAPE
NG
 AND DESIGN

S

1001

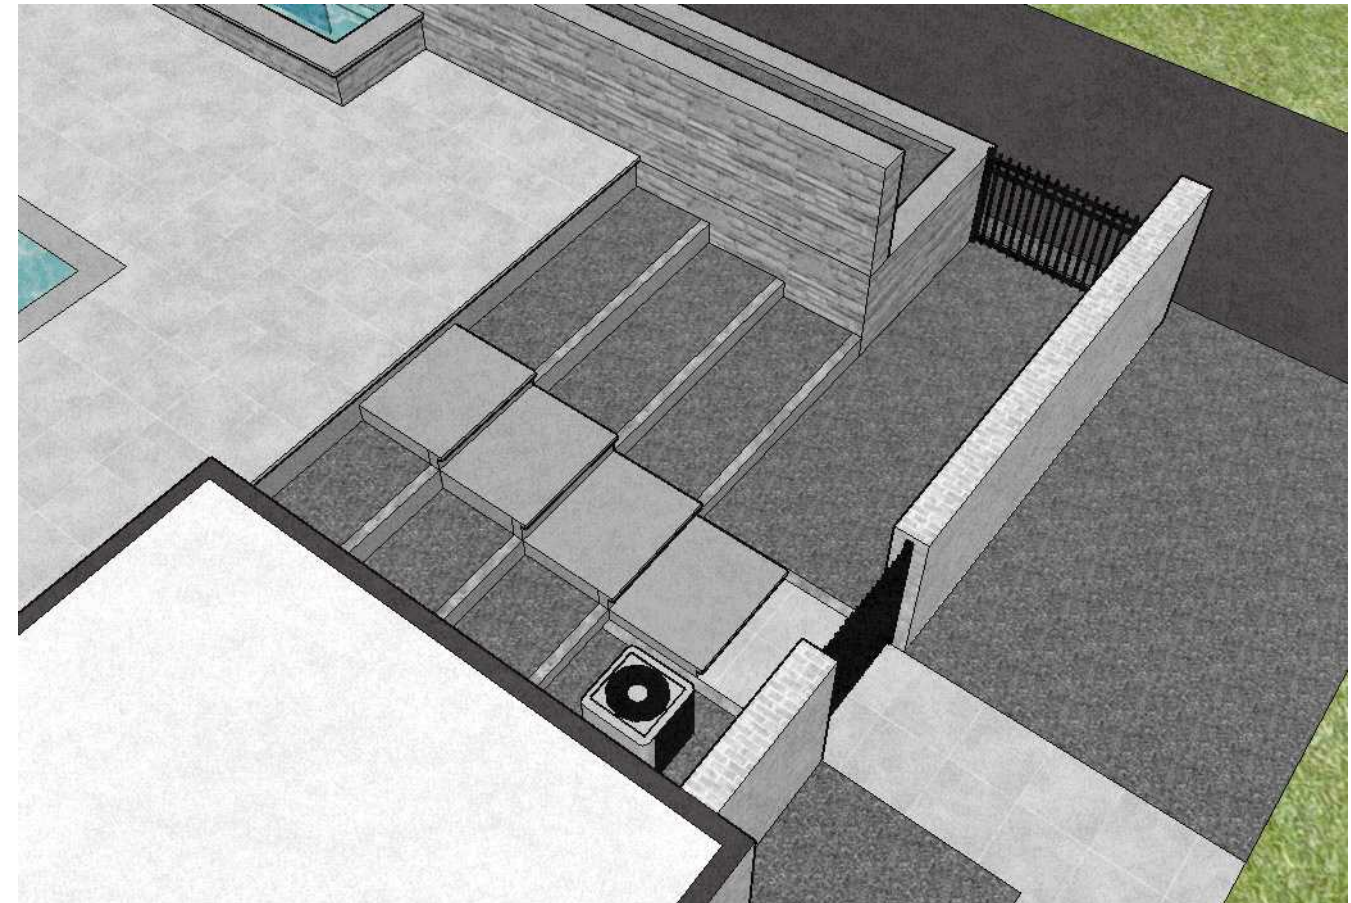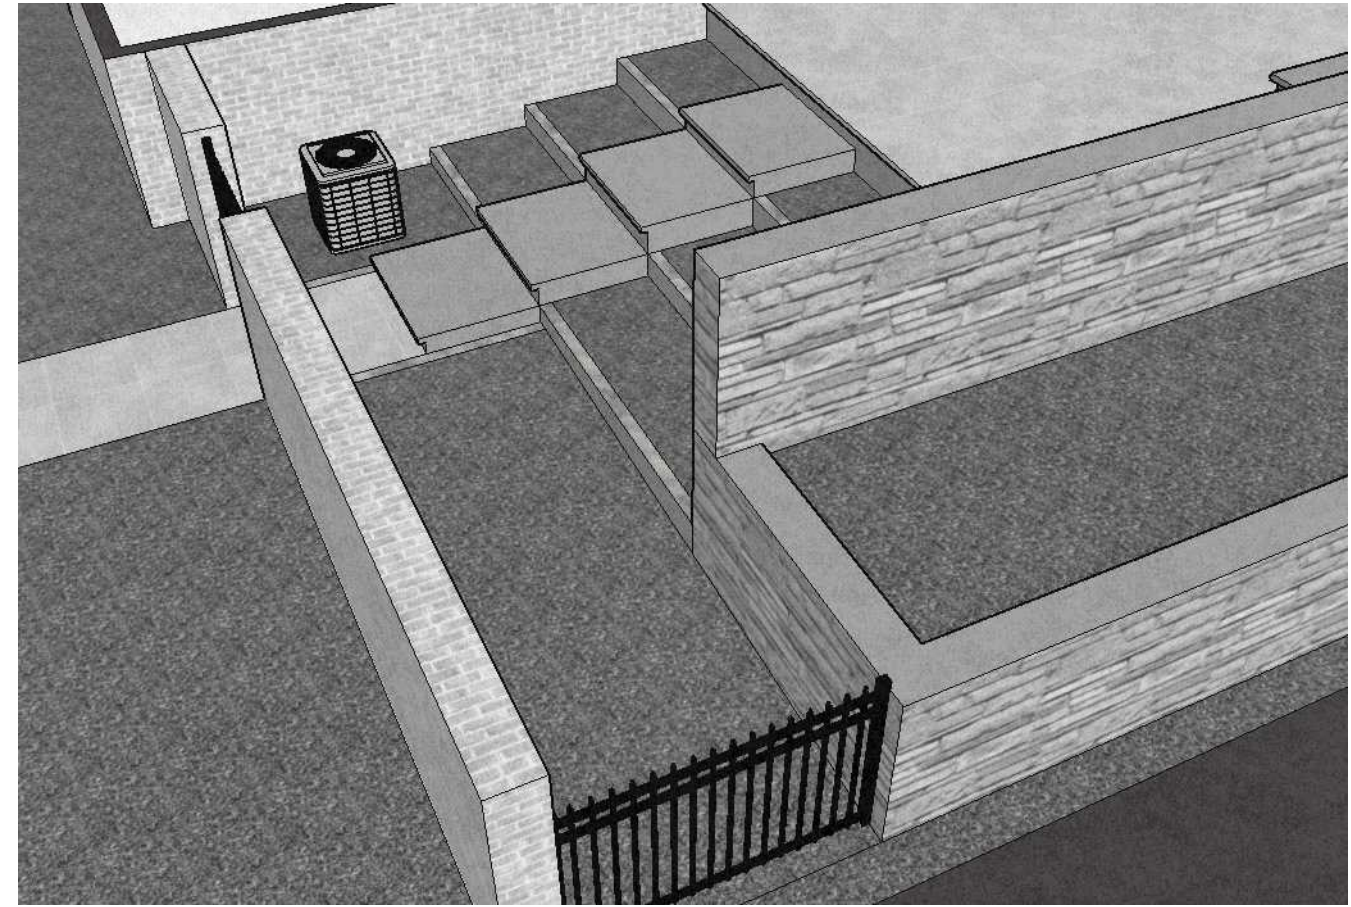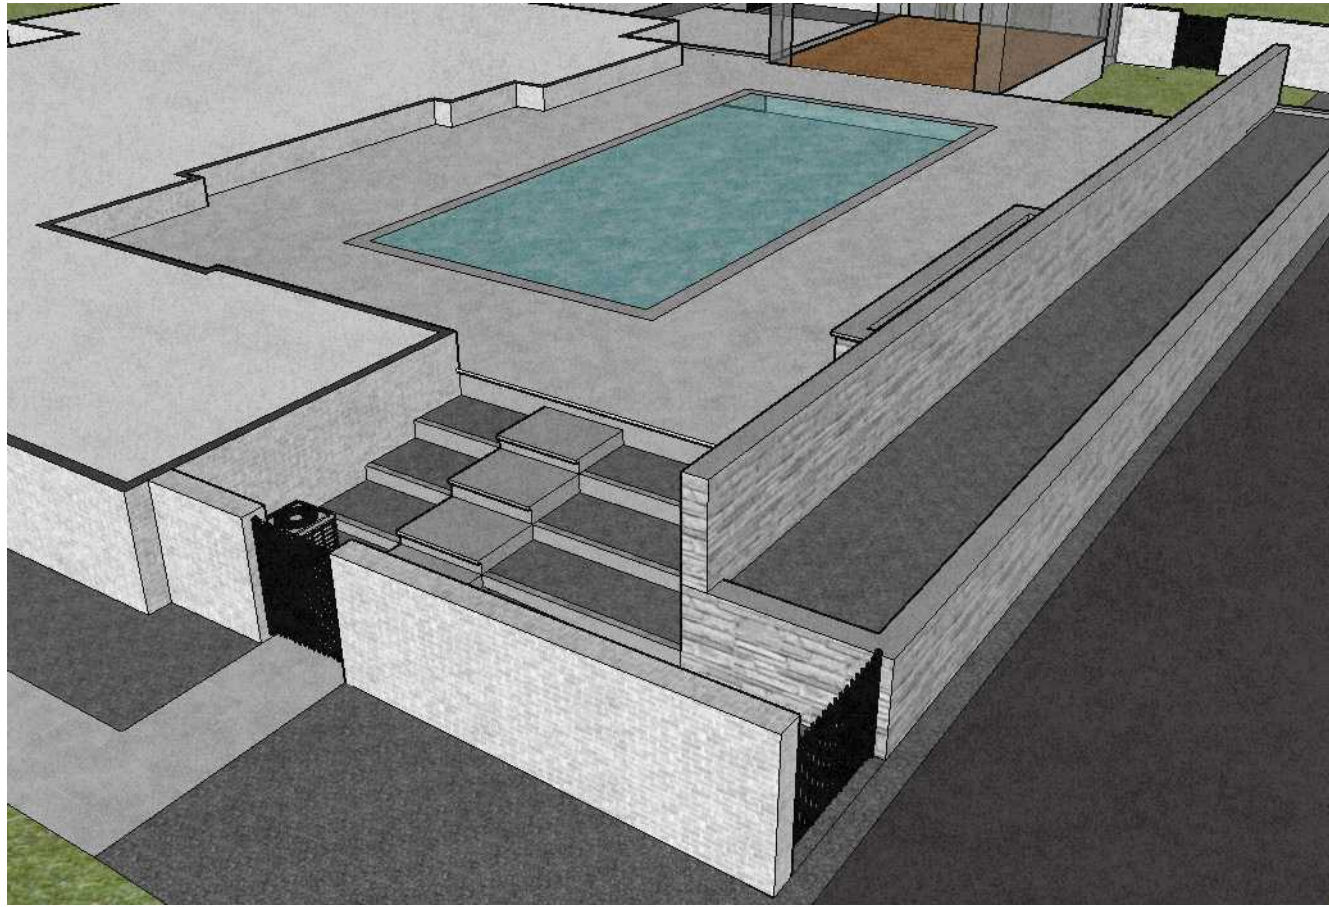

AREA #1






1013 Gahanna Pkwy
Columbus, Ohio 43230
Nathan@HedgeLandscape.com
Cell: 330.352.1482

SHAH RESIDENCE
424 South Columbia Ave
Columbus, Ohio 43209



DESIGNED BY
Nathan Graham ©
DESCRIPTION
Design 3/2/2020



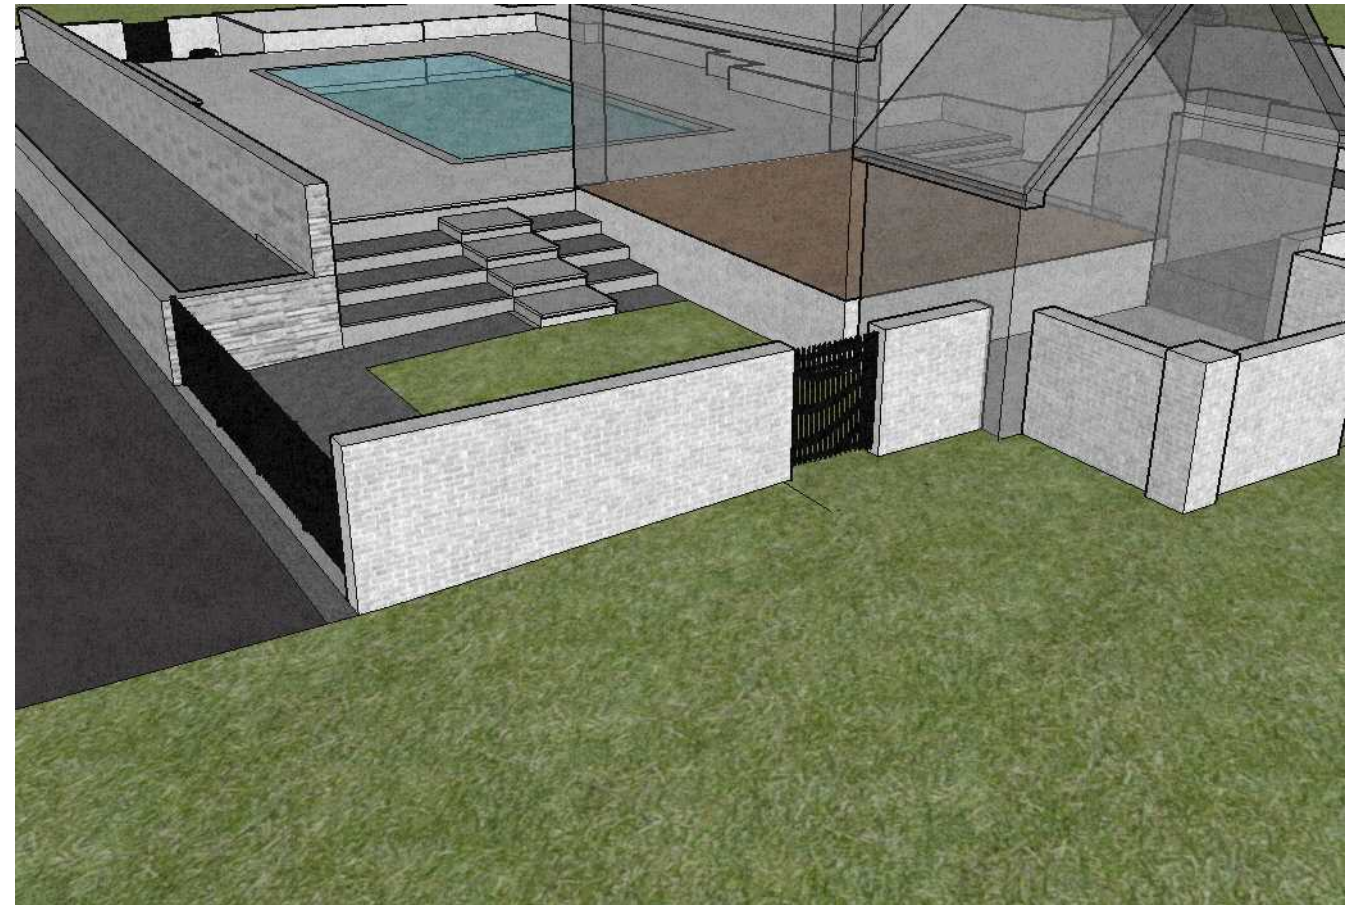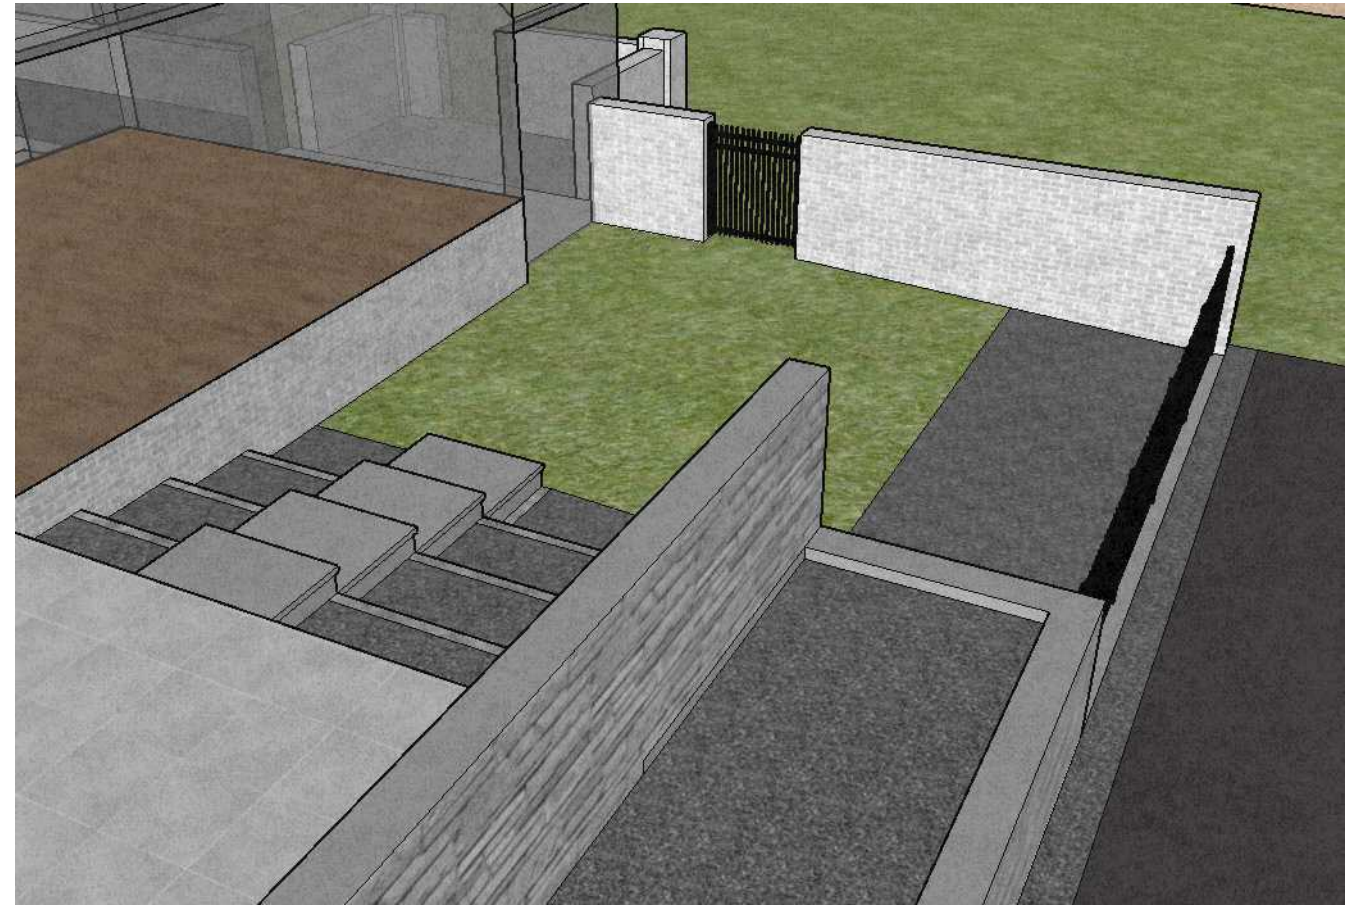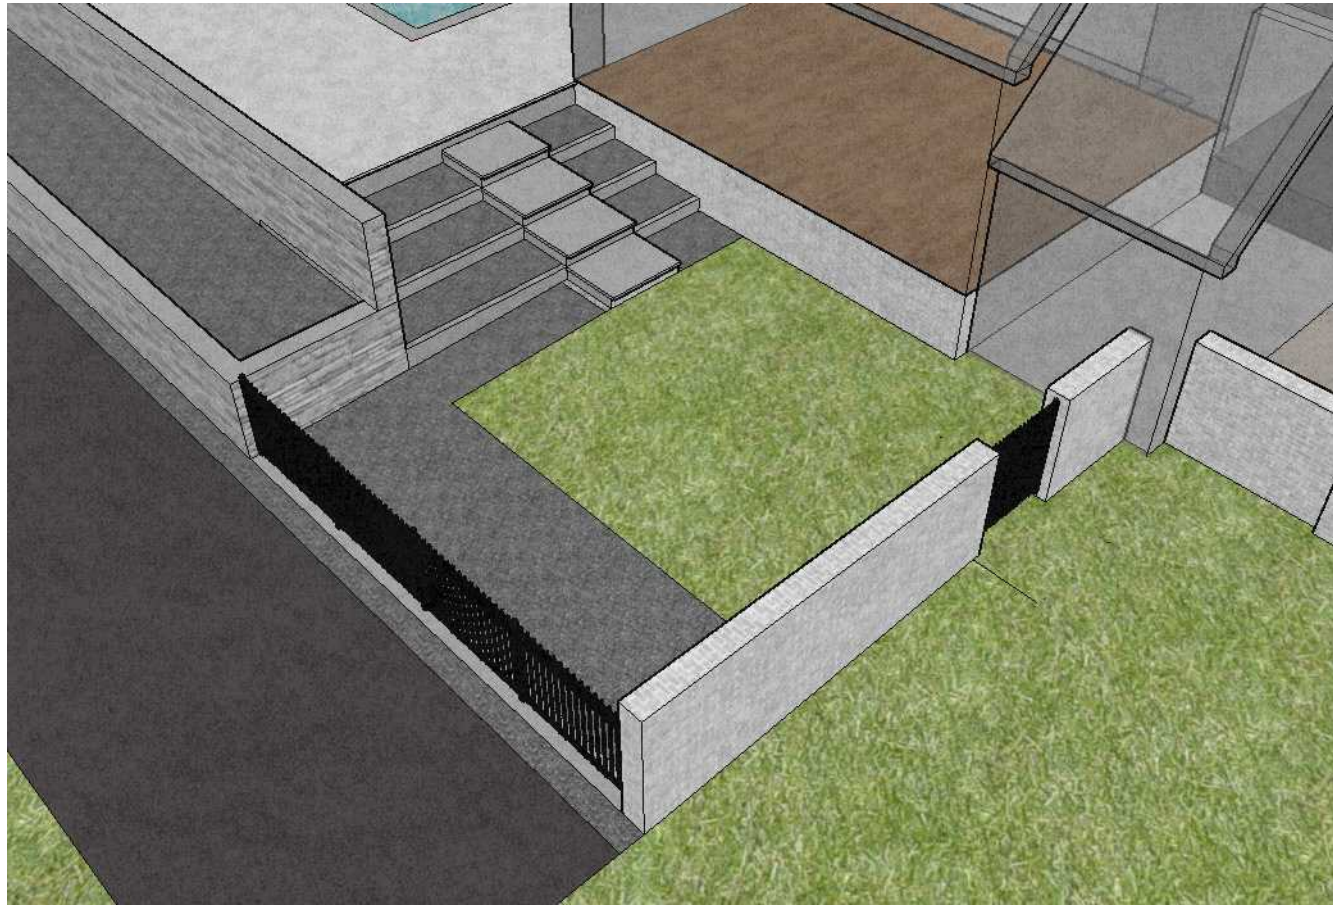

AREA #2






1013 Gahanna Pkwy
Columbus, Ohio 43230
Nathan@HedgeLandscape.com
Cell: 330.352.1482

SHAH RESIDENCE
424 South Columbia Ave
Columbus, Ohio 43209



DESIGNED BY
Nathan Graham ©
DESCRIPTION
Design 3/2/2020



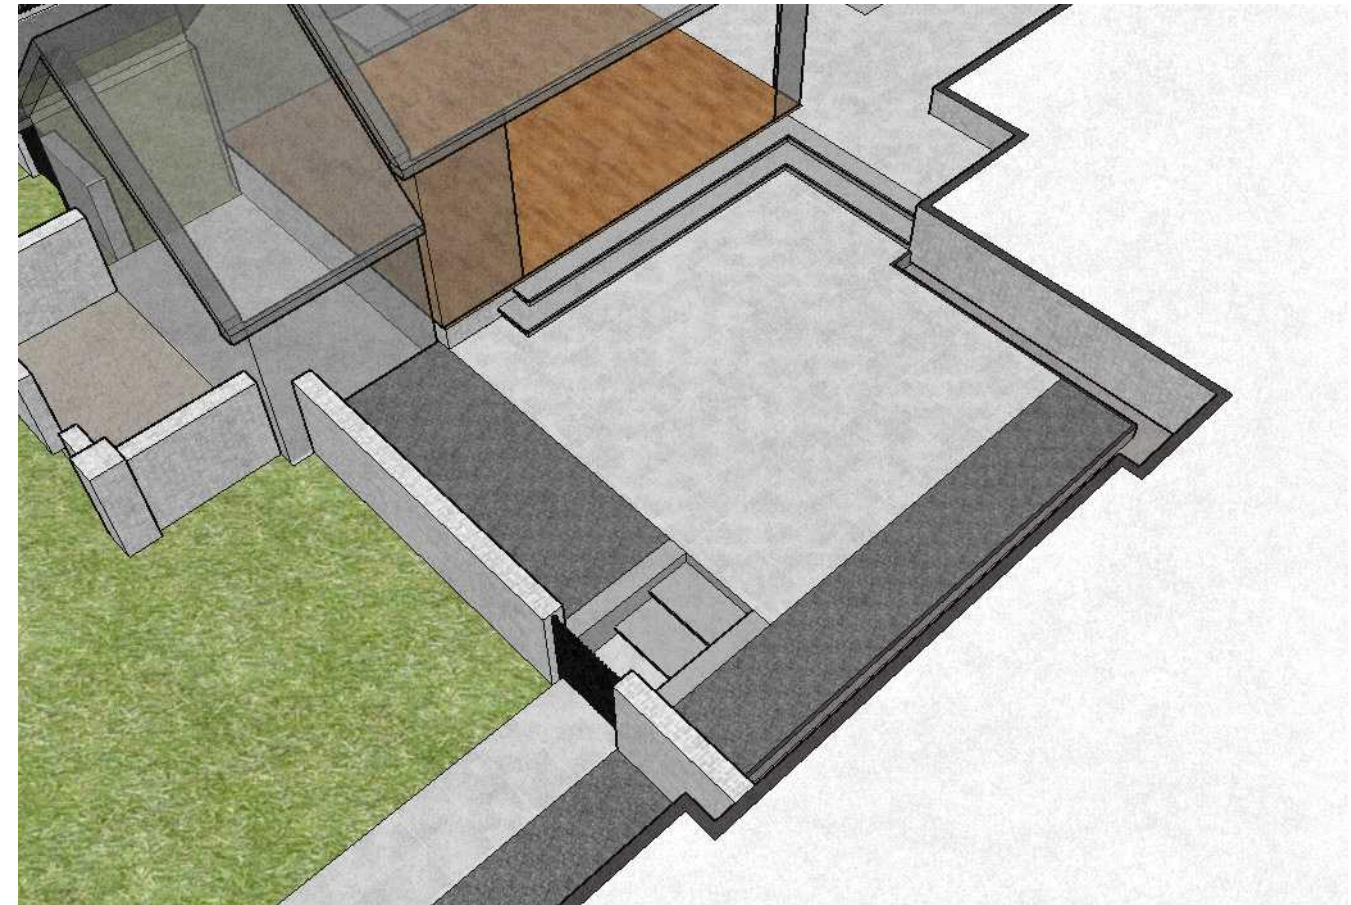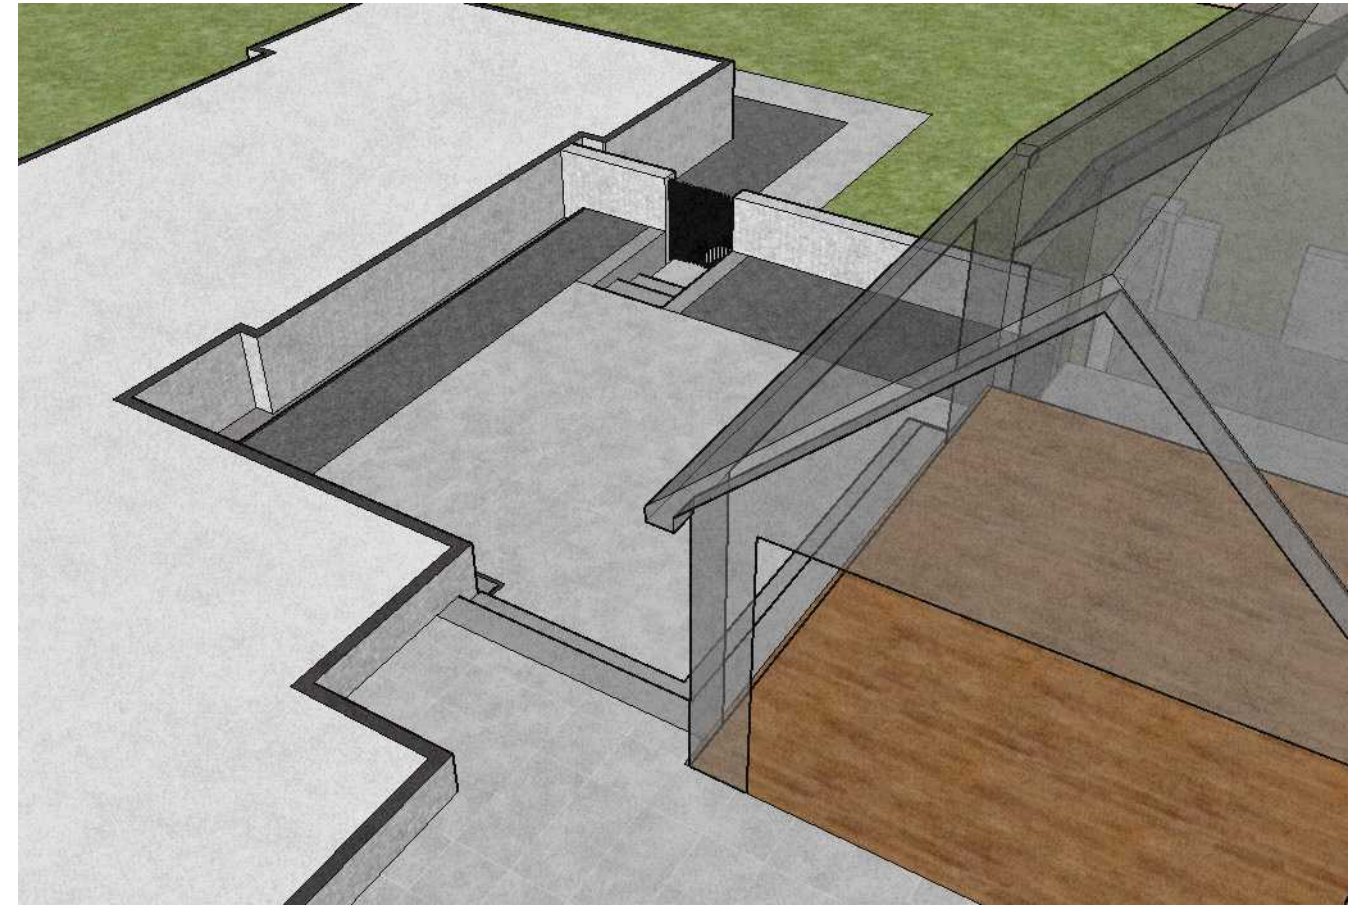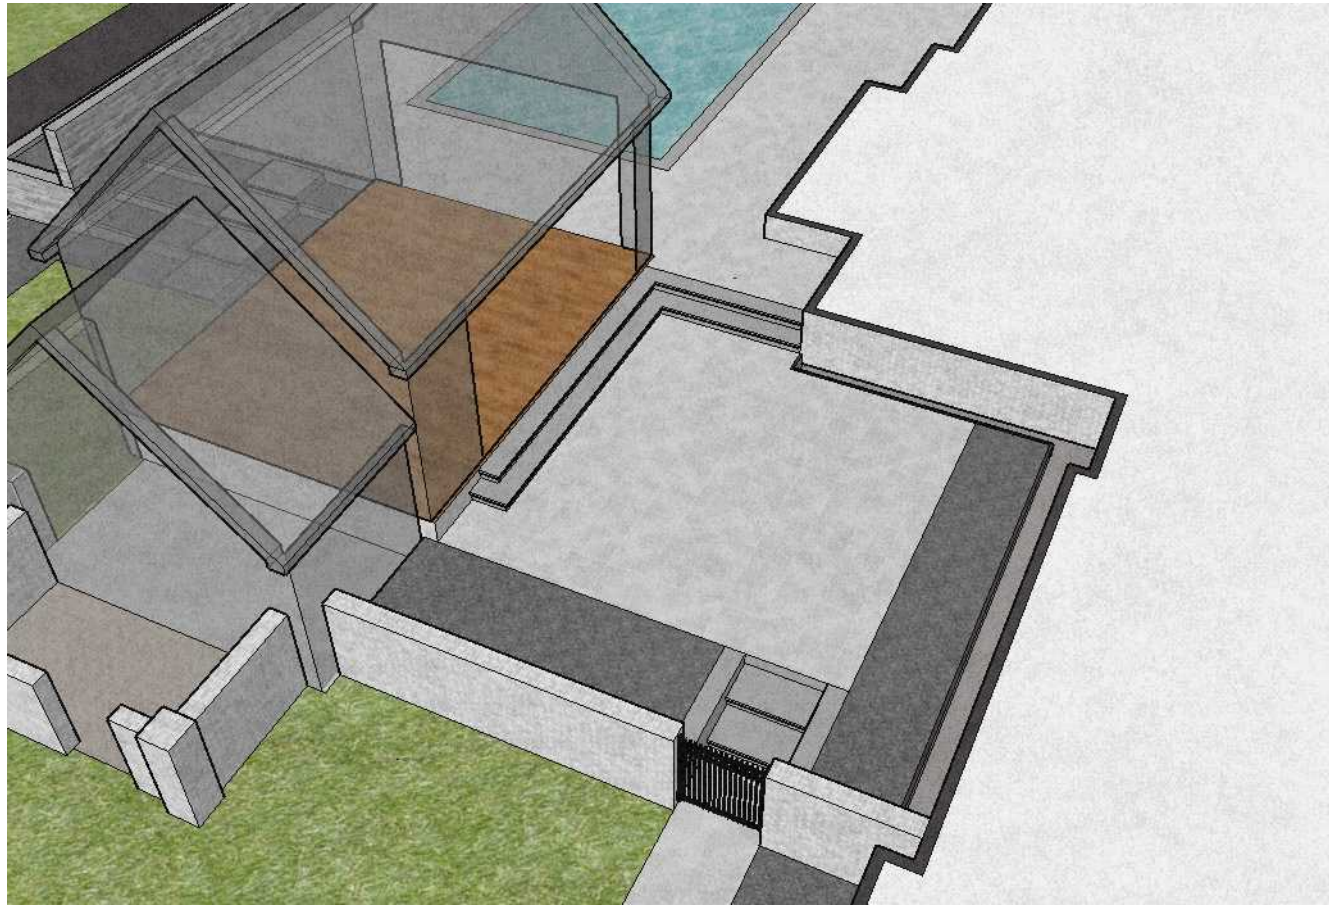

AREA #3





1013 Gahanna Pkwy
Columbus, Ohio 43230
Nathan@HedgeLandscape.com
Cell: 330.352.1482

SHAH RESIDENCE
424 South Columbia Ave
Columbus, Ohio 43209



DESIGNED BY
Nathan Graham ©
DESCRIPTION
Design 3/2/2020



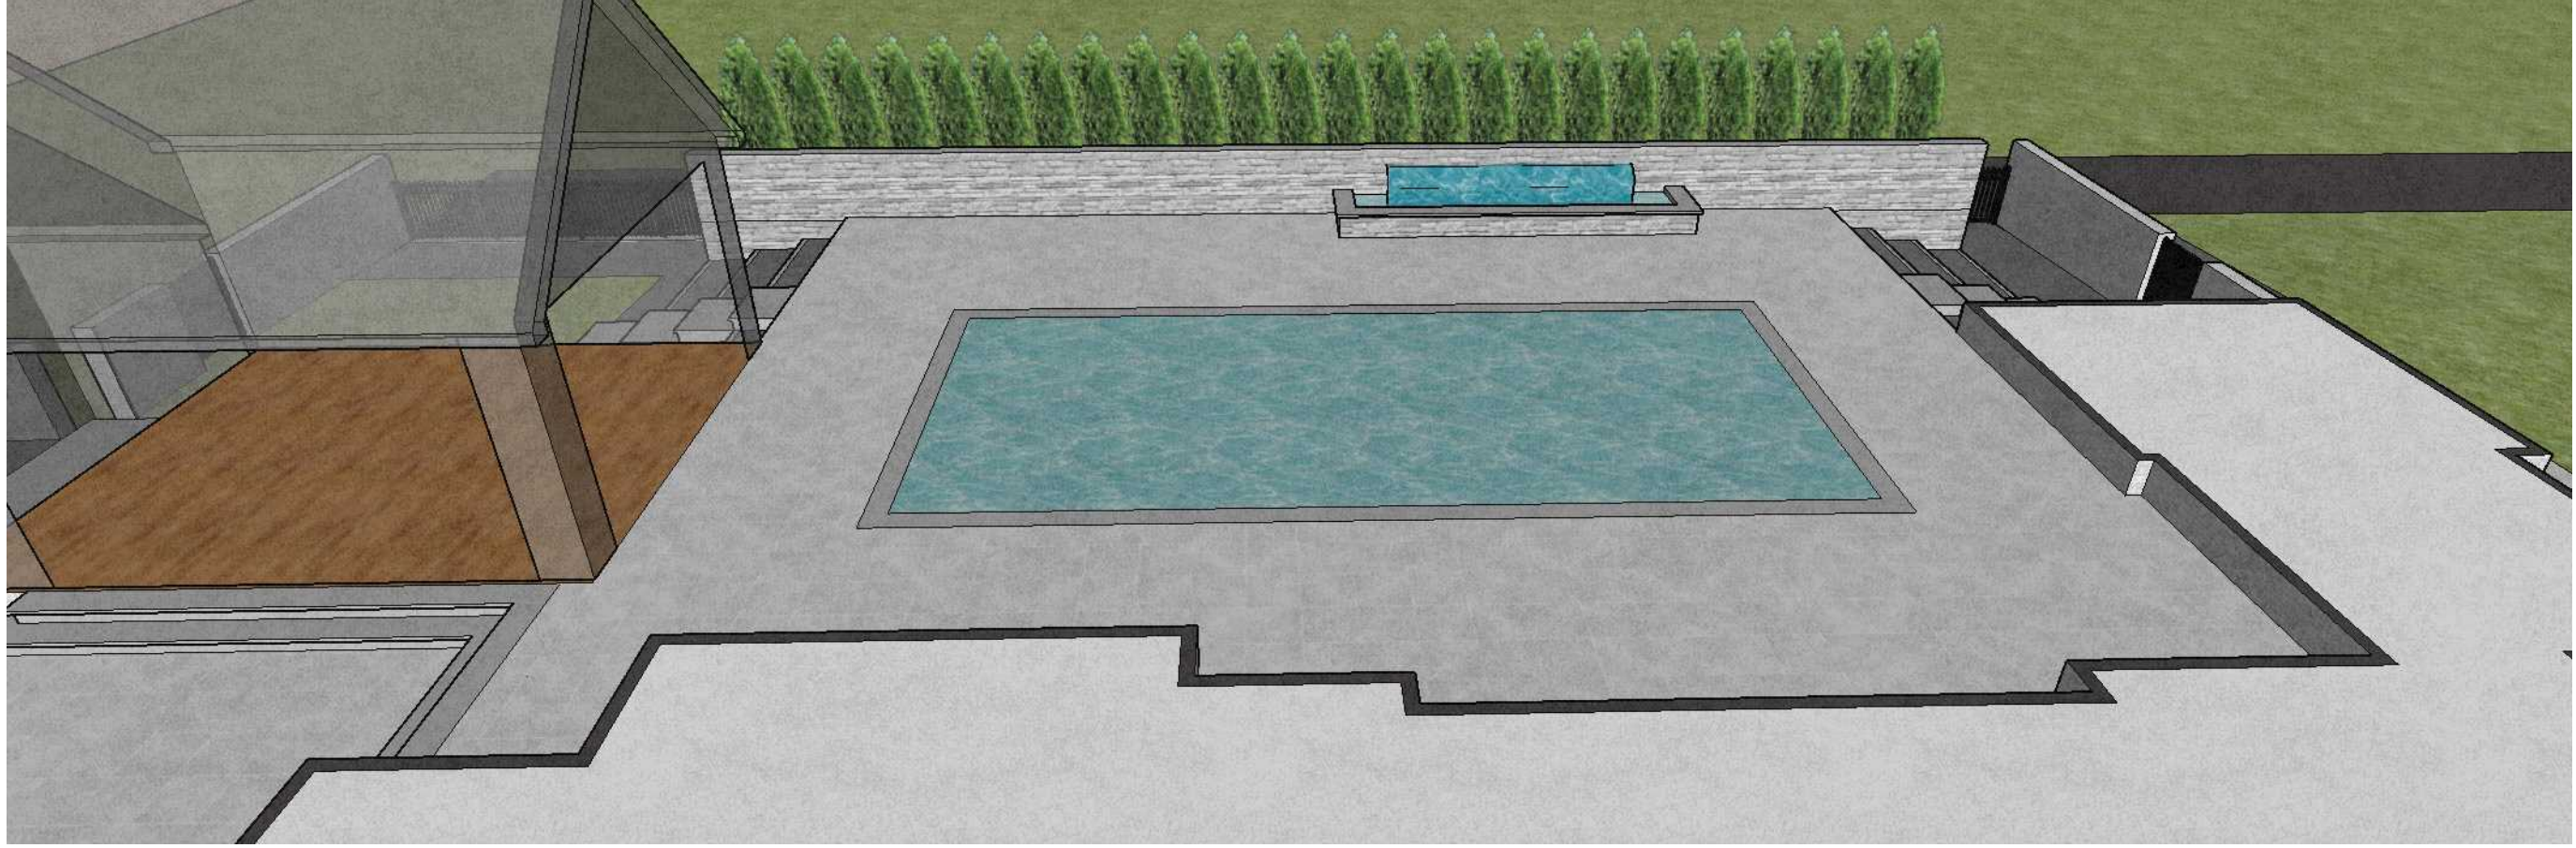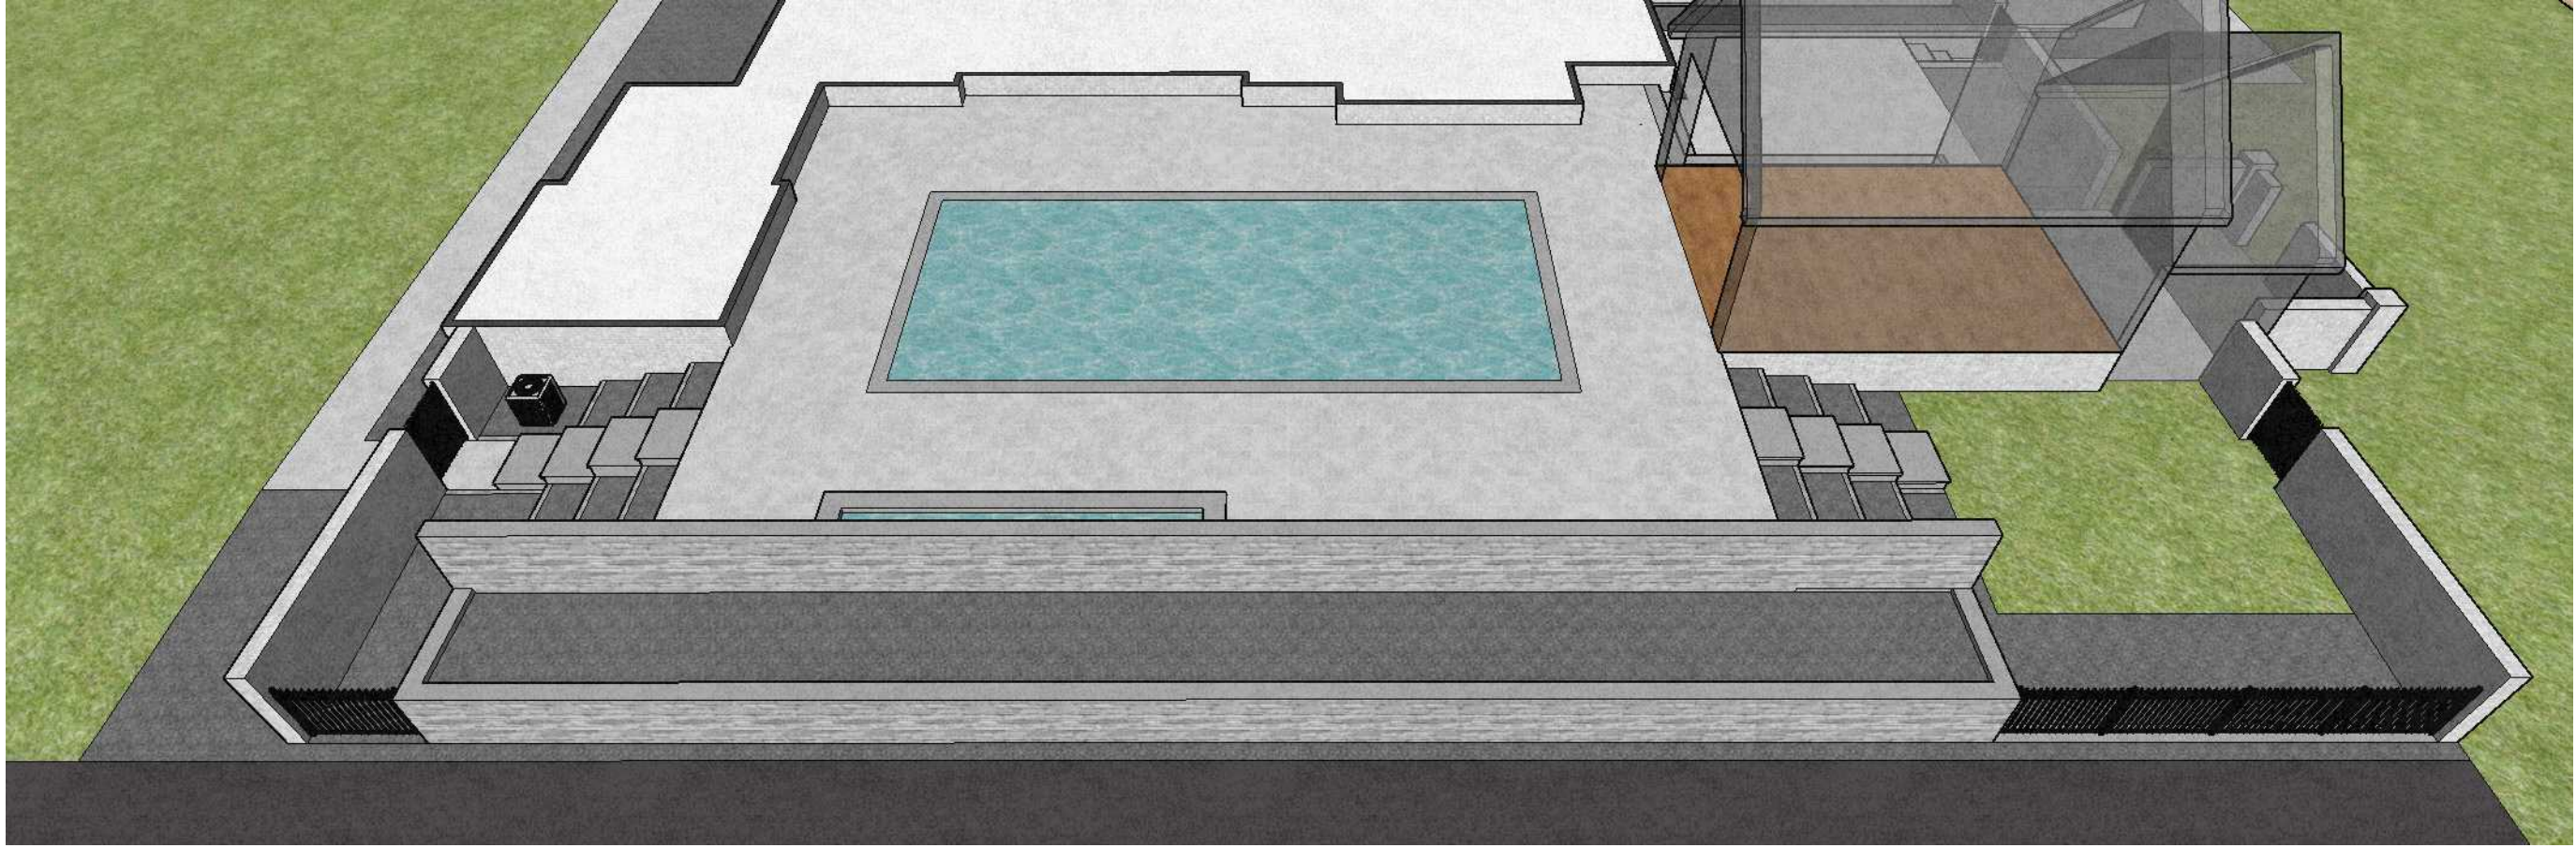

DESIGNED BY
Nathan Graham ©
DESCRIPTION
Design 3/2/2020




1005

LANDSCAPE
NG
AND DESIGN

SHAH RESIDENCE
424 South Columbia Ave
Columbus, Ohio 43209

1013 Gahanna Pkwy
Columbus, Ohio 43230
Nathan@HedgeLandscape.com
Cell: 330.352.1482

HEDGE
LANDSCAPE, LLC

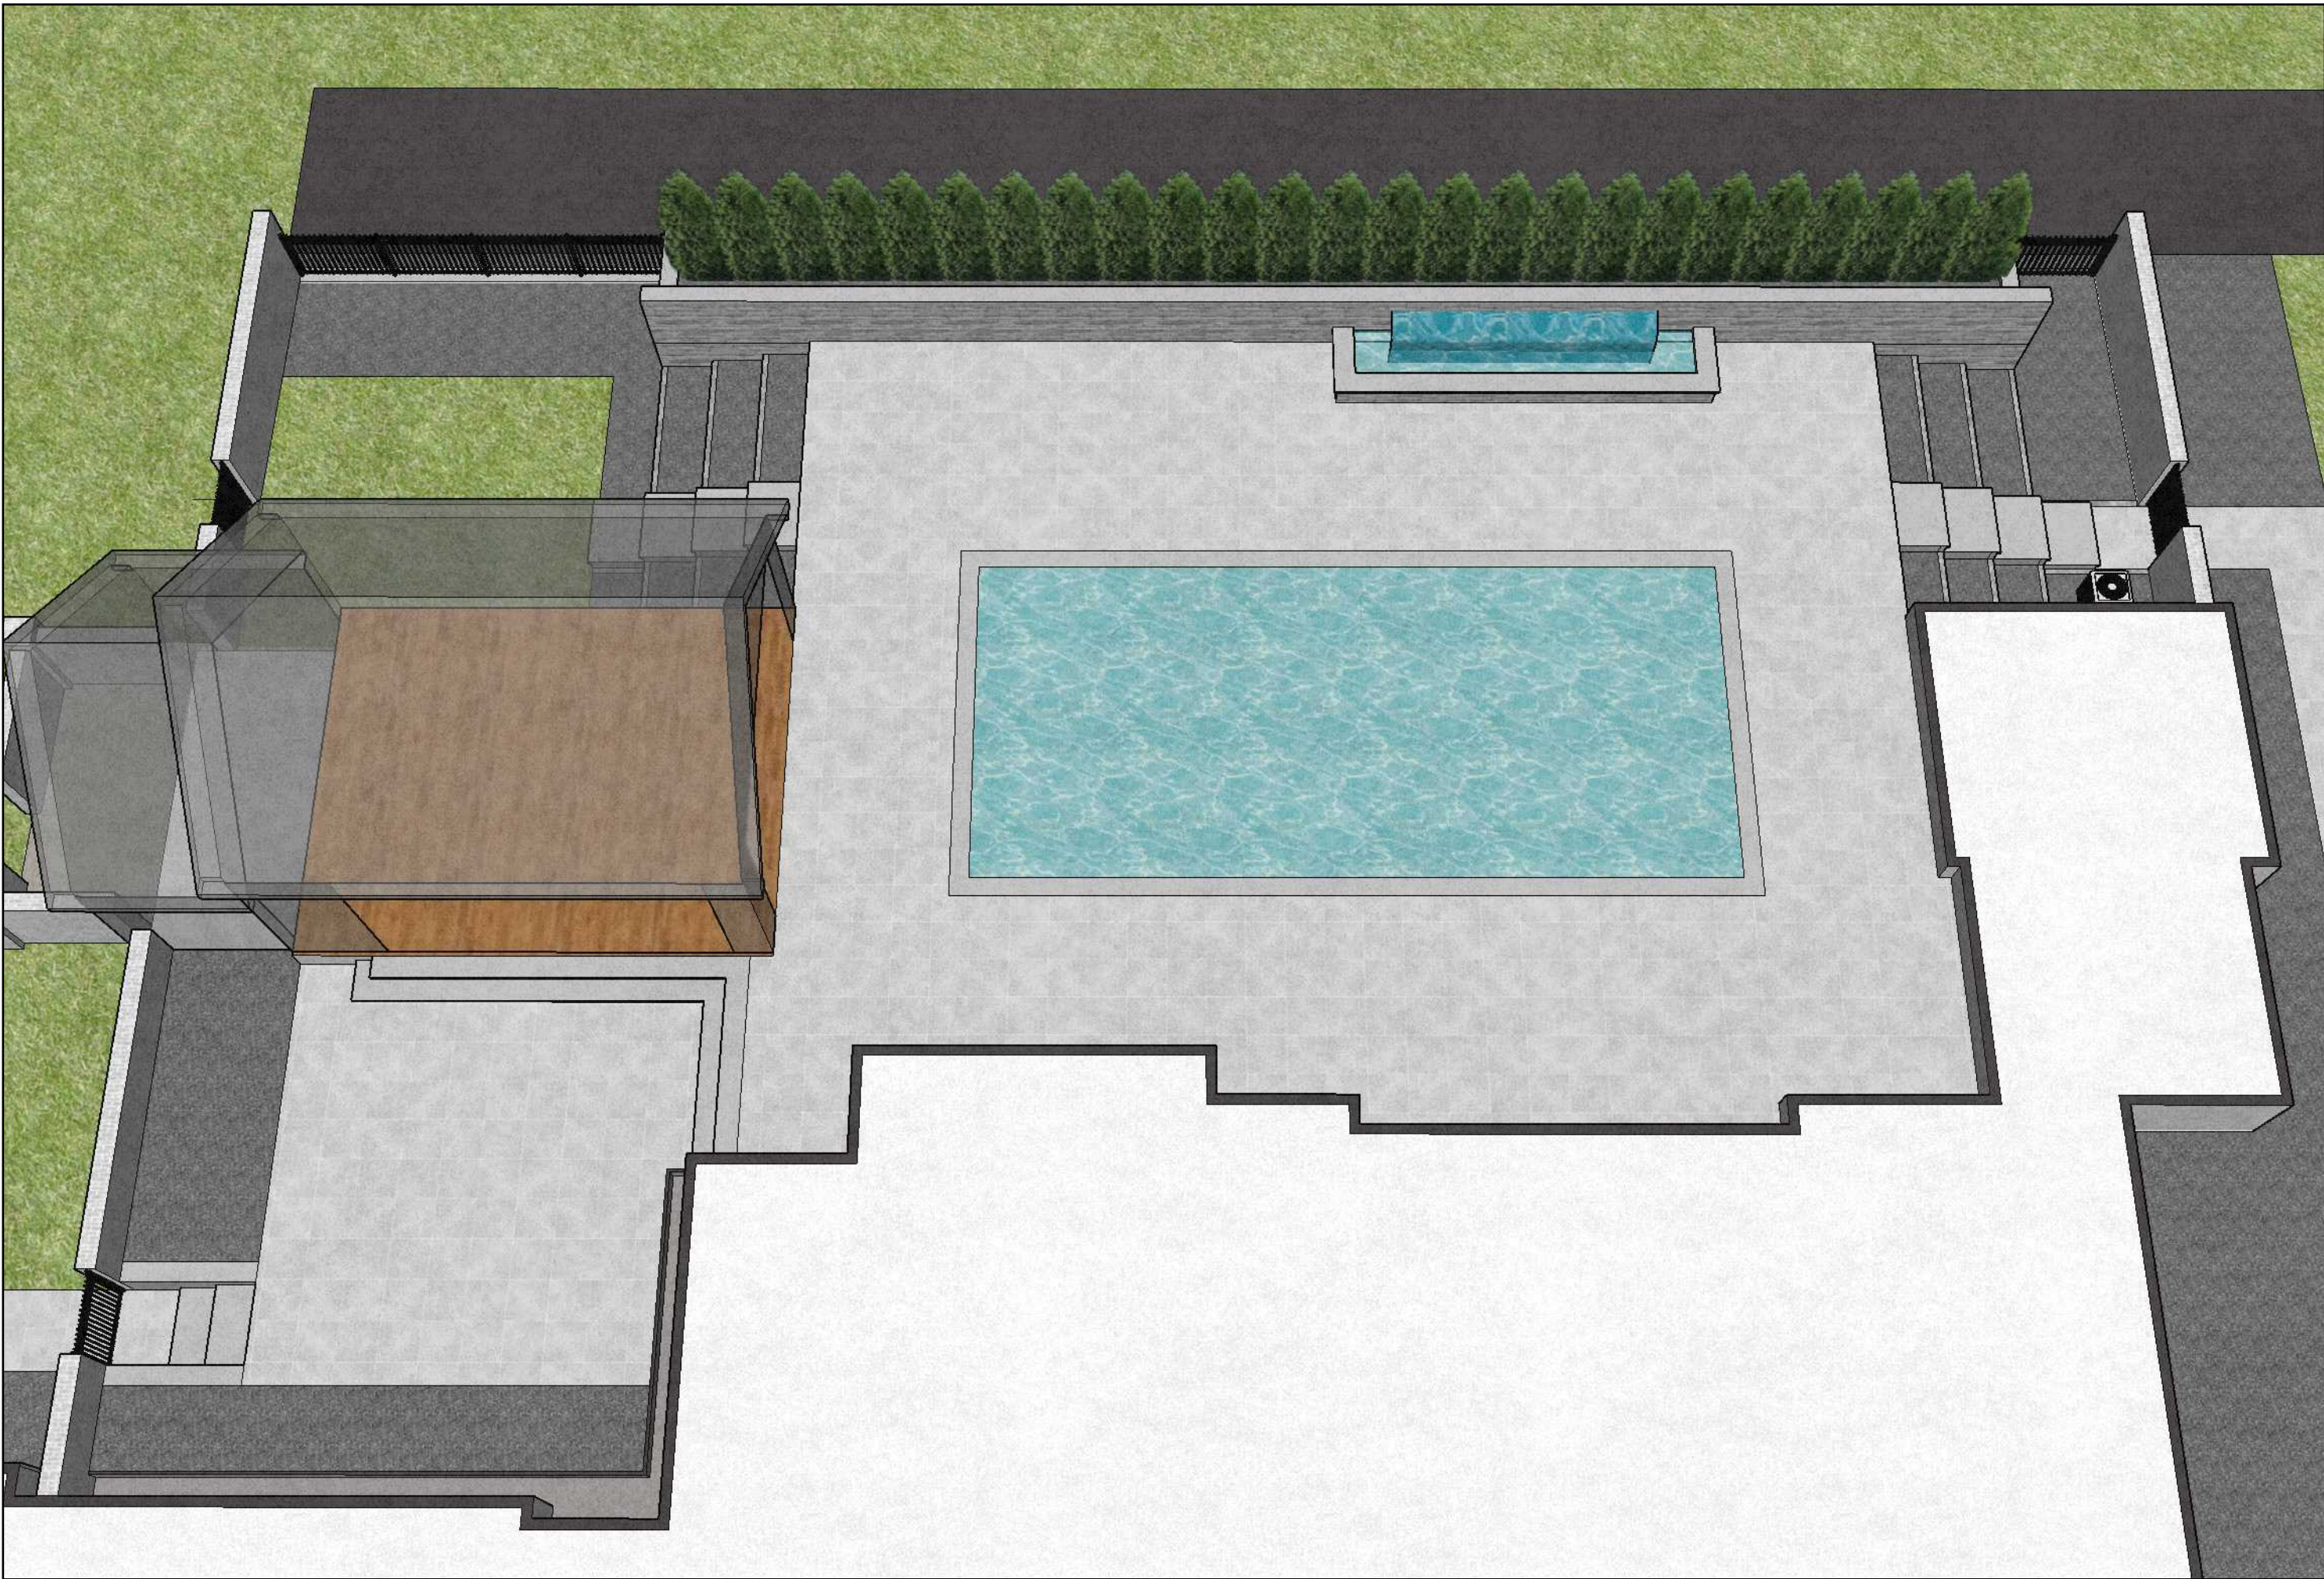


DESIGNED BY
Nathan Graham ©
DESCRIPTION
Design 3/2/2020



SHAH RESIDENCE
424 South Columbia Ave
Columbus, Ohio 43209

1013 Gahanna Pkwy
Columbus, Ohio 43230
Nathan@HedgeLandscape.com
Cell: 330.352.1482



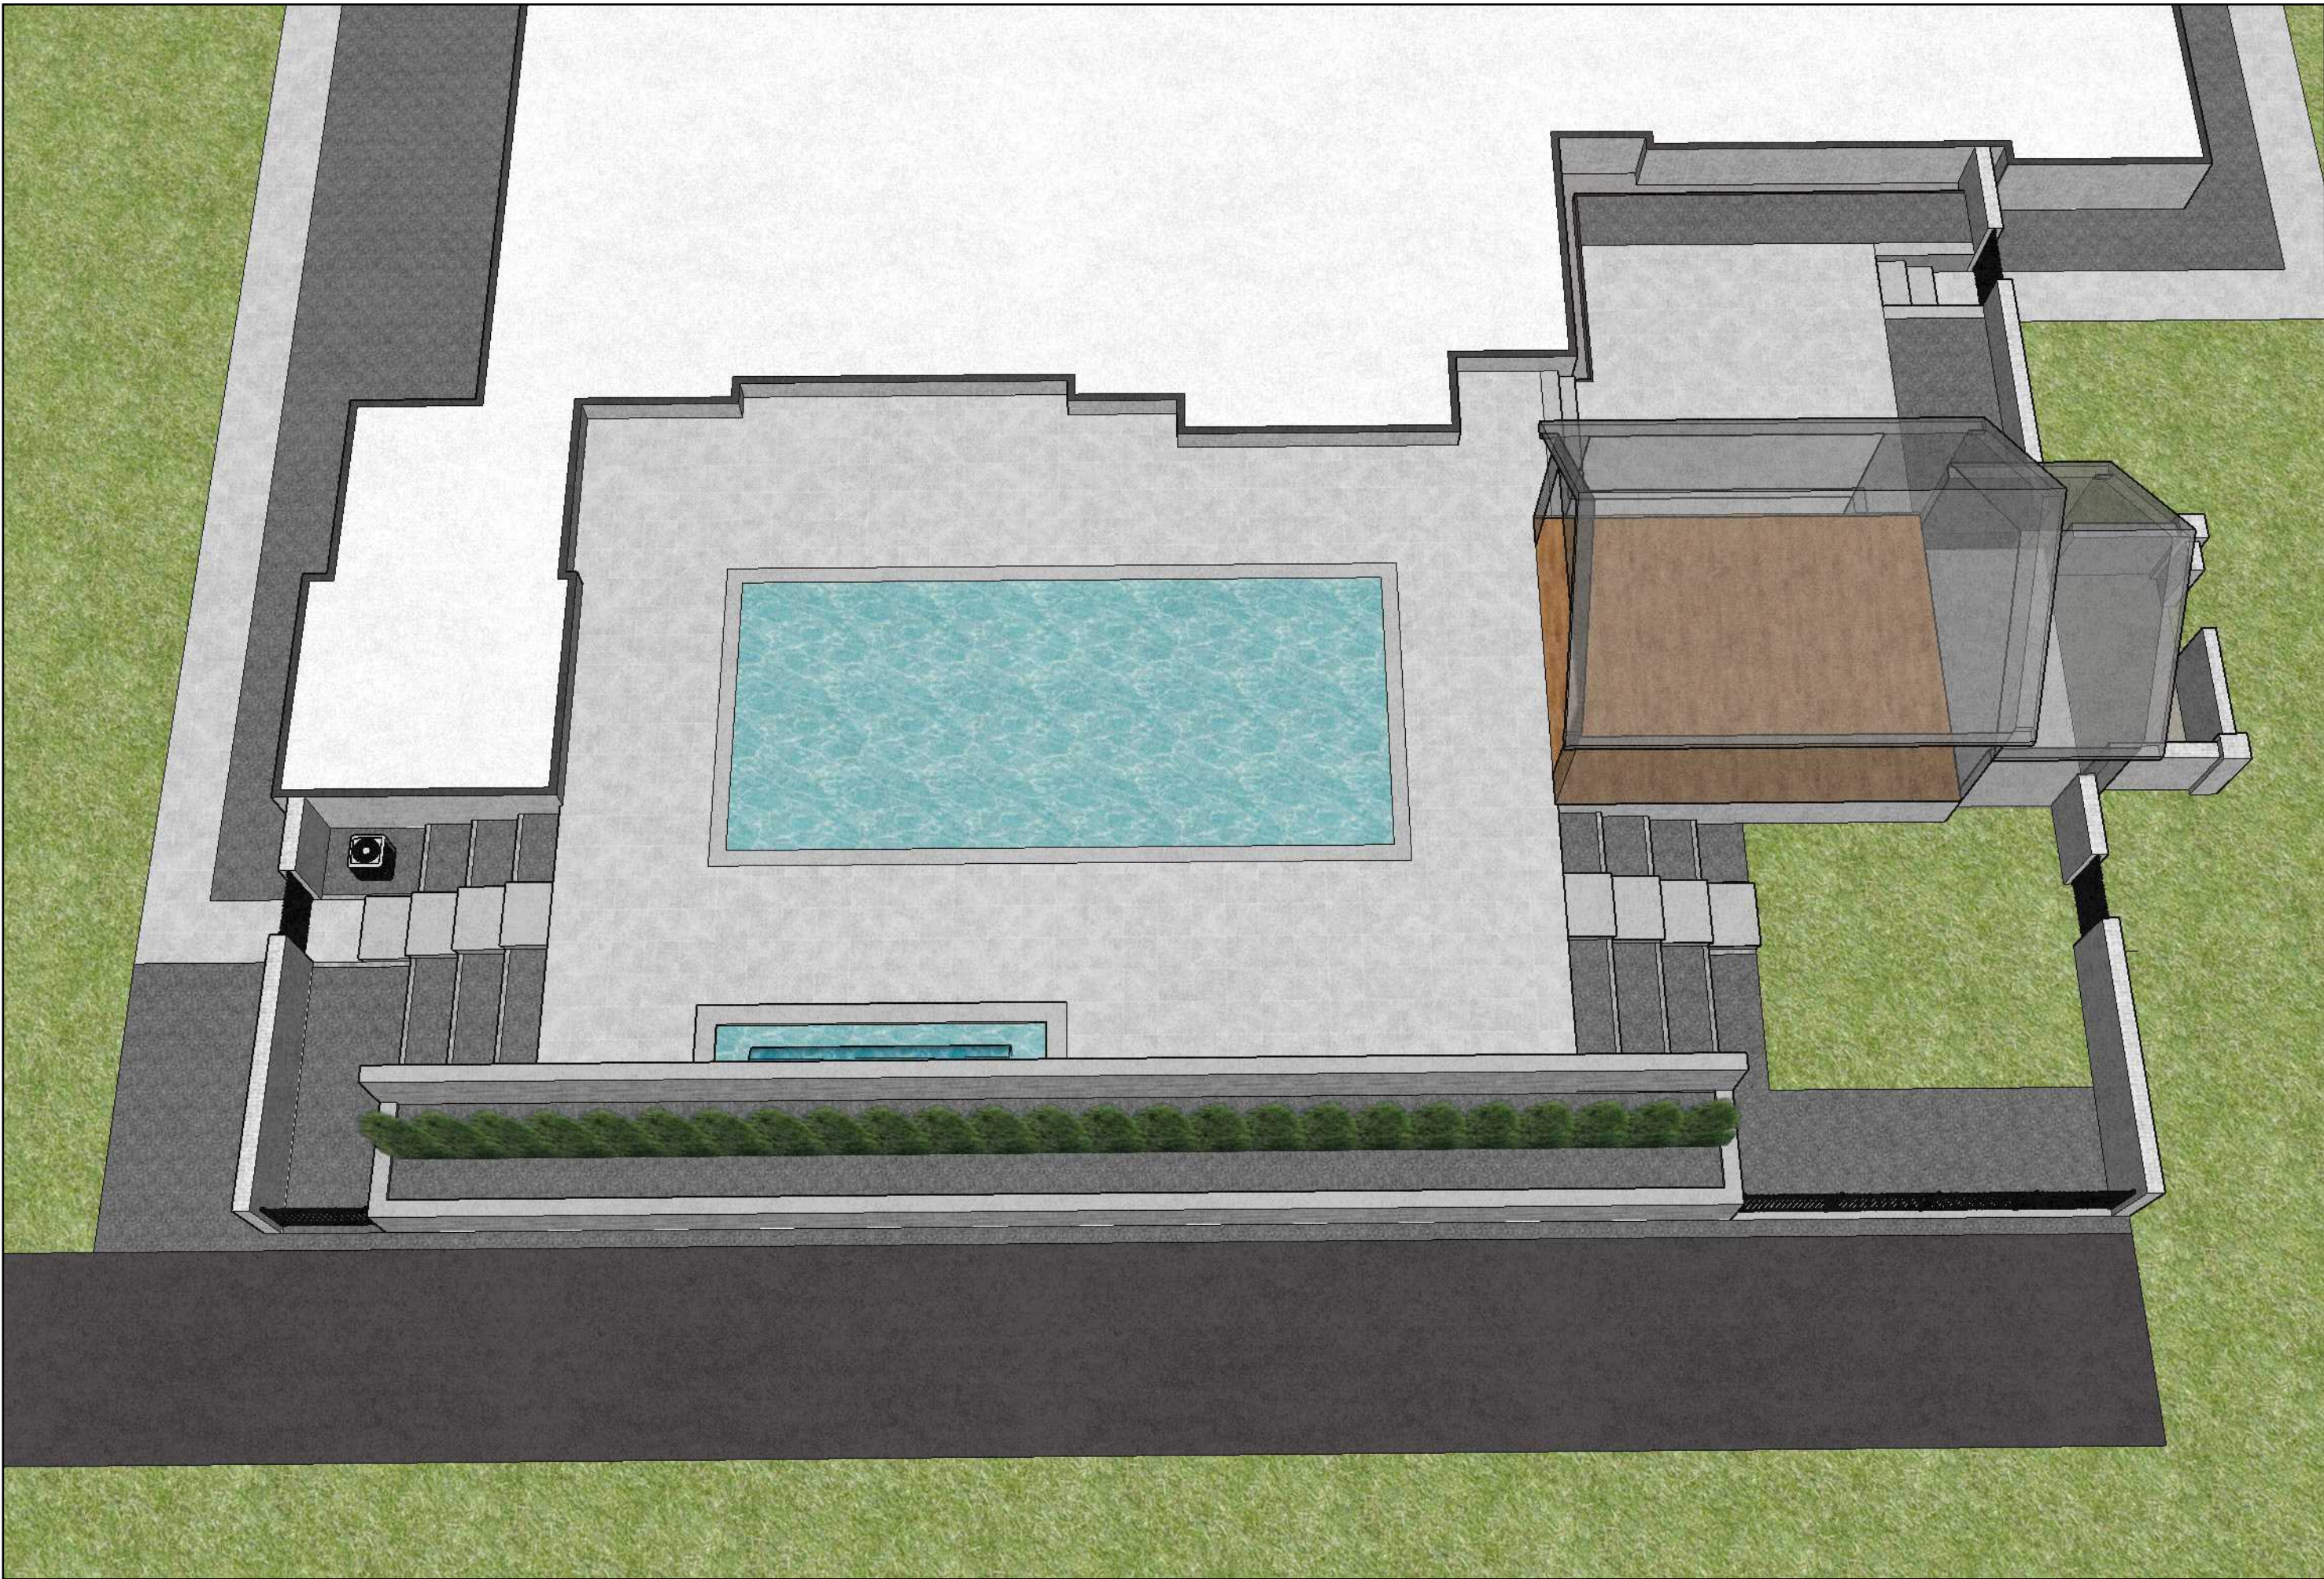


DESIGNED BY
Nathan Graham ©
DESCRIPTION
Design 3/2/2020



SHAH RESIDENCE
424 South Columbia Ave
Columbus, Ohio 43209

1013 Gahanna Pkwy
Columbus, Ohio 43230
Nathan@HedgeLandscape.com
Cell: 330.352.1482



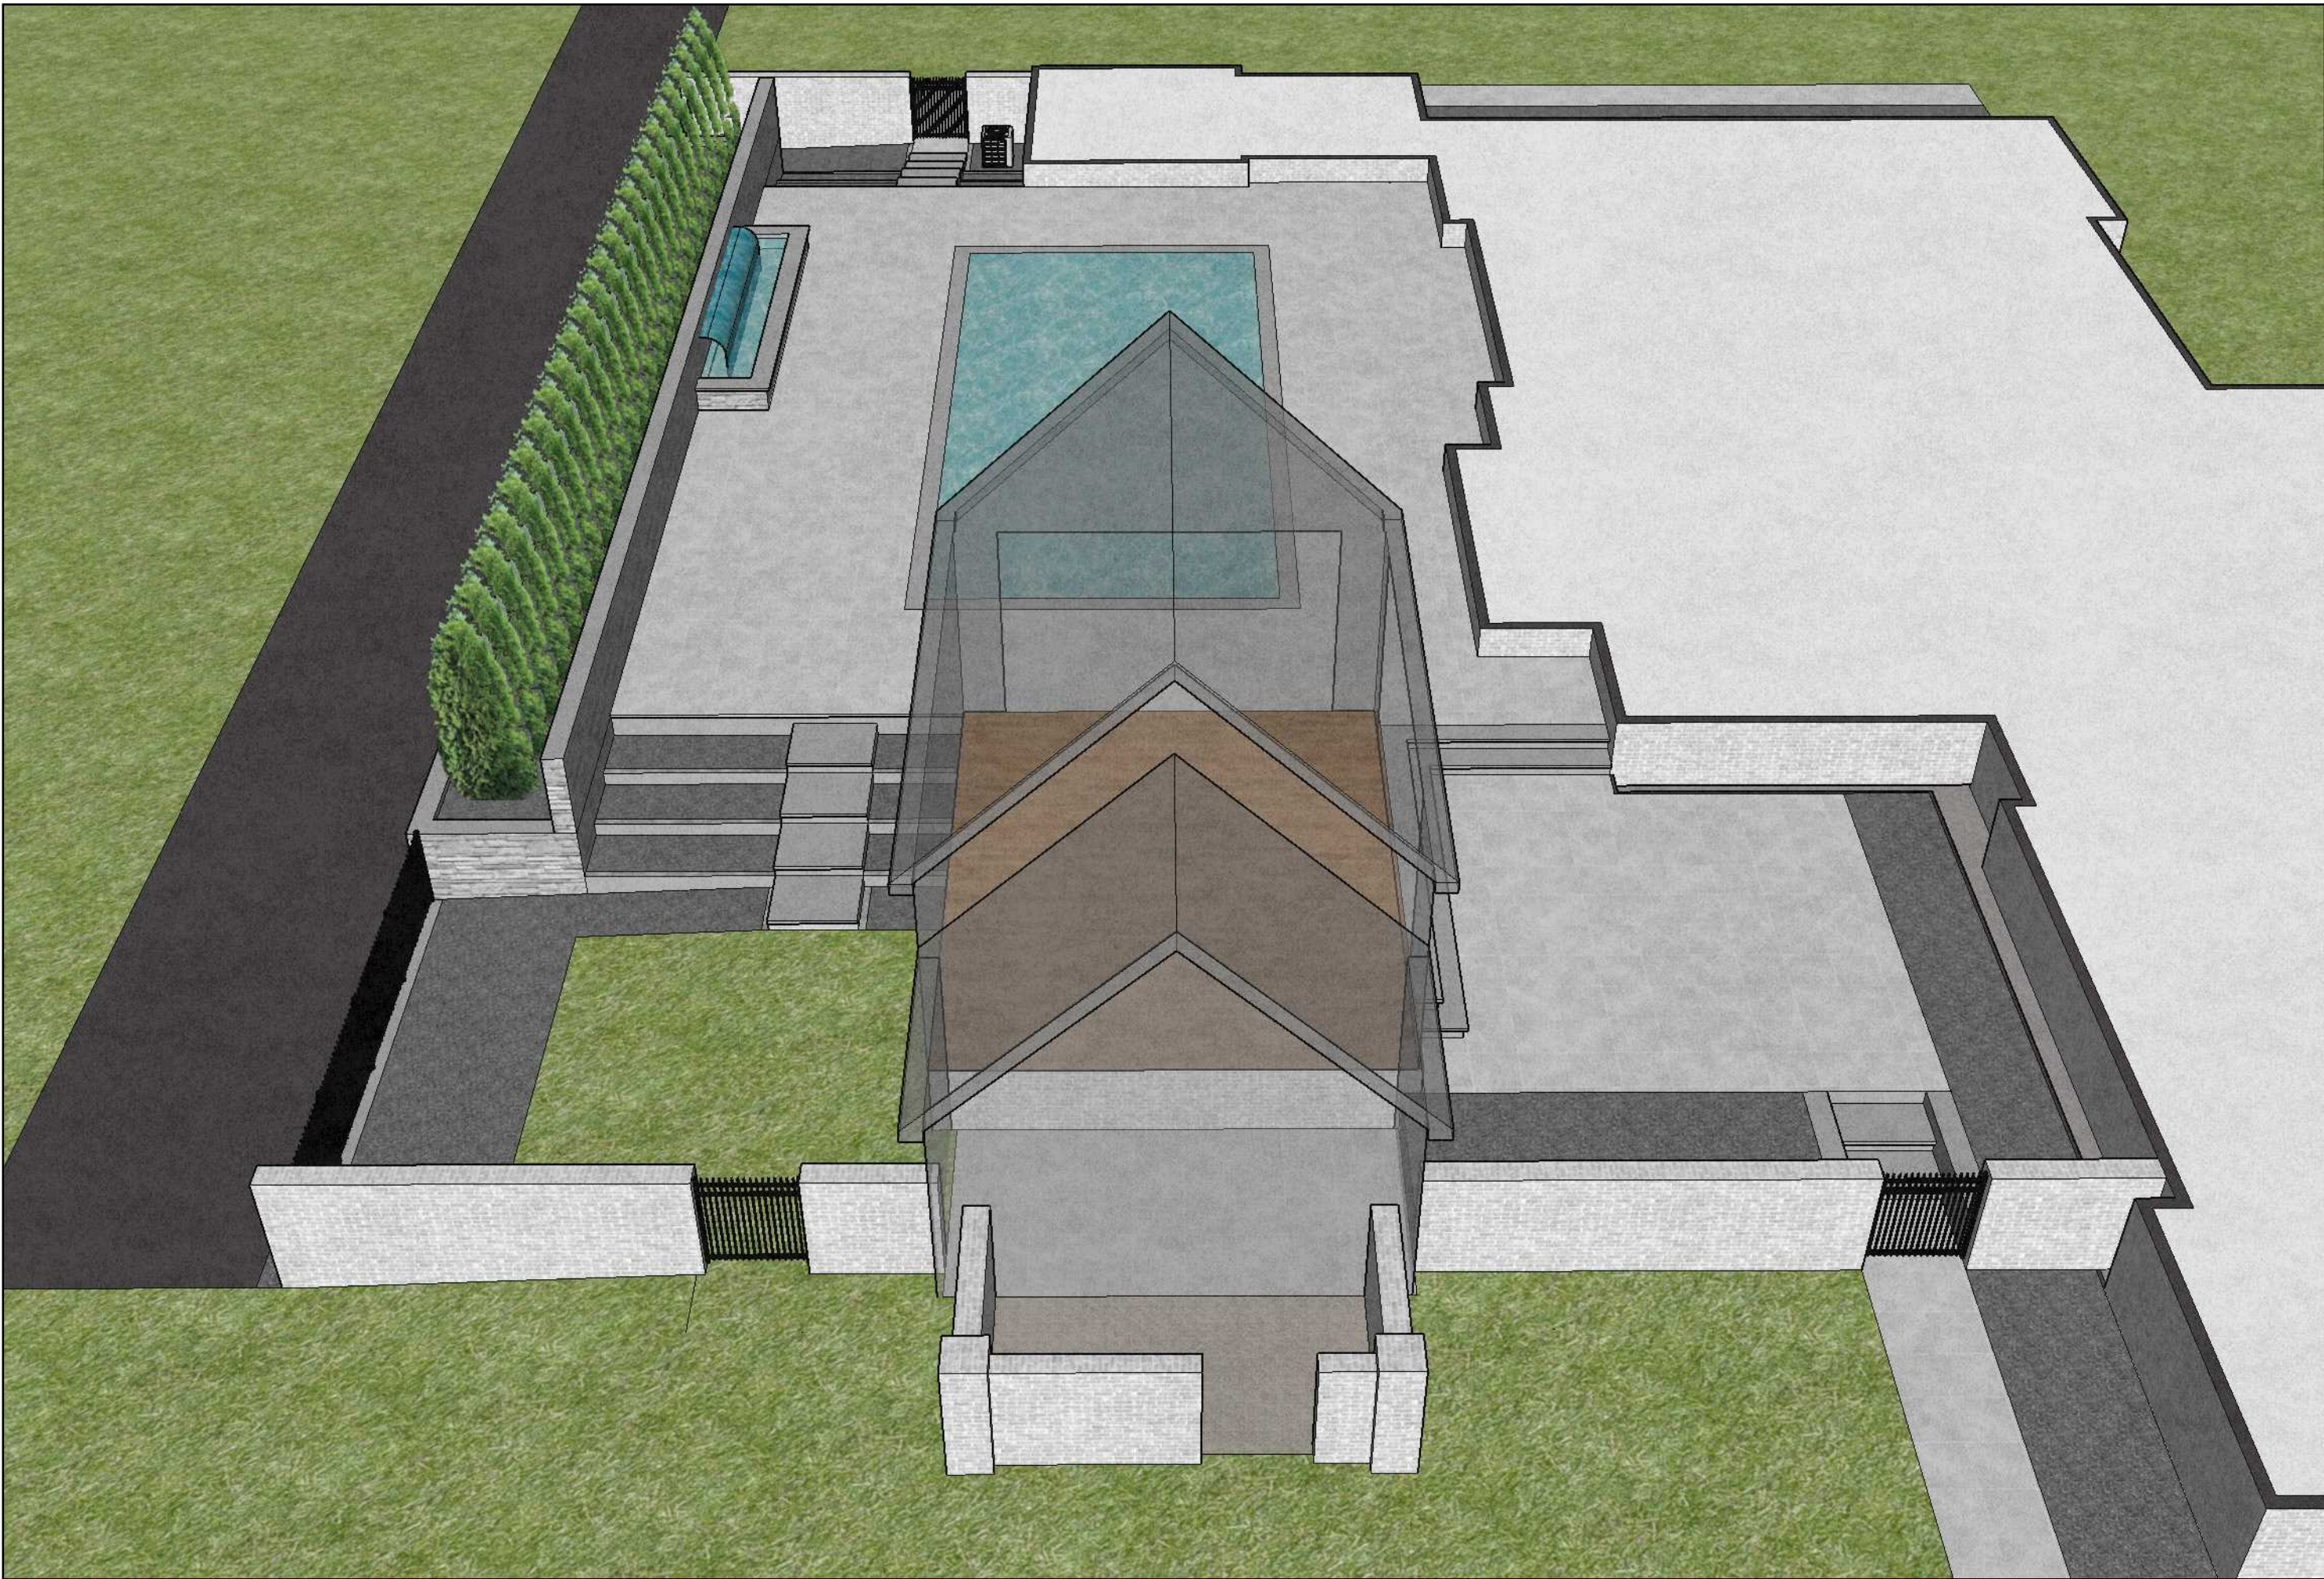

1013 Gahanna Pkwy
Columbus, Ohio 43230
Nathan@HedgeLandscape.com
Cell: 330.352.1482

SHAH RESIDENCE
424 South Columbia Ave
Columbus, Ohio 43209



DESIGNED BY
Nathan Graham ©
DESCRIPTION
Design 3/2/2020





DESIGNED BY
Nathan Graham ©
DESCRIPTION
Design 3/2/2020



SHAH RESIDENCE
424 South Columbia Ave
Columbus, Ohio 43209

1013 Gahanna Pkwy
Columbus, Ohio 43230
Nathan@HedgeLandscape.com
Cell: 330.352.1482






INDIANA LIMESTONE | POOL COPING, STEP TREADS AND RISERS, ALL WALKWAYS AND PATIO SURFACES



AB GRANITE | POOL RETAINING WALL



TECHO-BLOC GRAPHICS NICKELED GRAY | POOL COURTYARD WALL

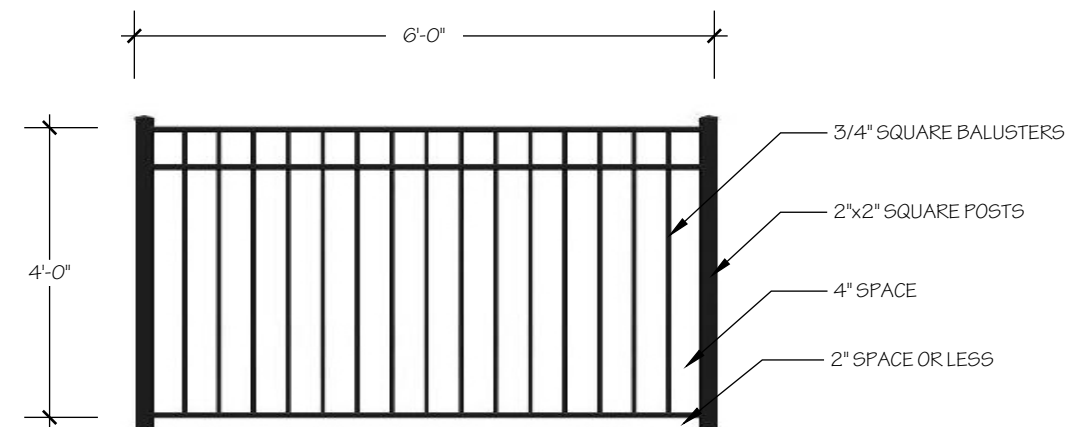


5
100 FENCE ELEVATION
SCALE 1/2" = 1'

** FRONT AND BACK OF FENCE TO MATCH **
** GATE TO MATCH FENCE **

- (30) 15" HYDRANGEA BOBO
- (32) 8' THUJA SMARAGD
- (3) 24" TAXUS DENSIFORMIS
- (3) 15" BUXUS GREEN GEM
- (8) 15" BUXUS GREEN GEM
- (7) 36" SYRINGA MEYERI STD.
- w/ (75) 12" MIXED HEUCHERA

** NOTE ANY EXISTING TREE NOT SHOWN ON PLAN WILL REMAIN **

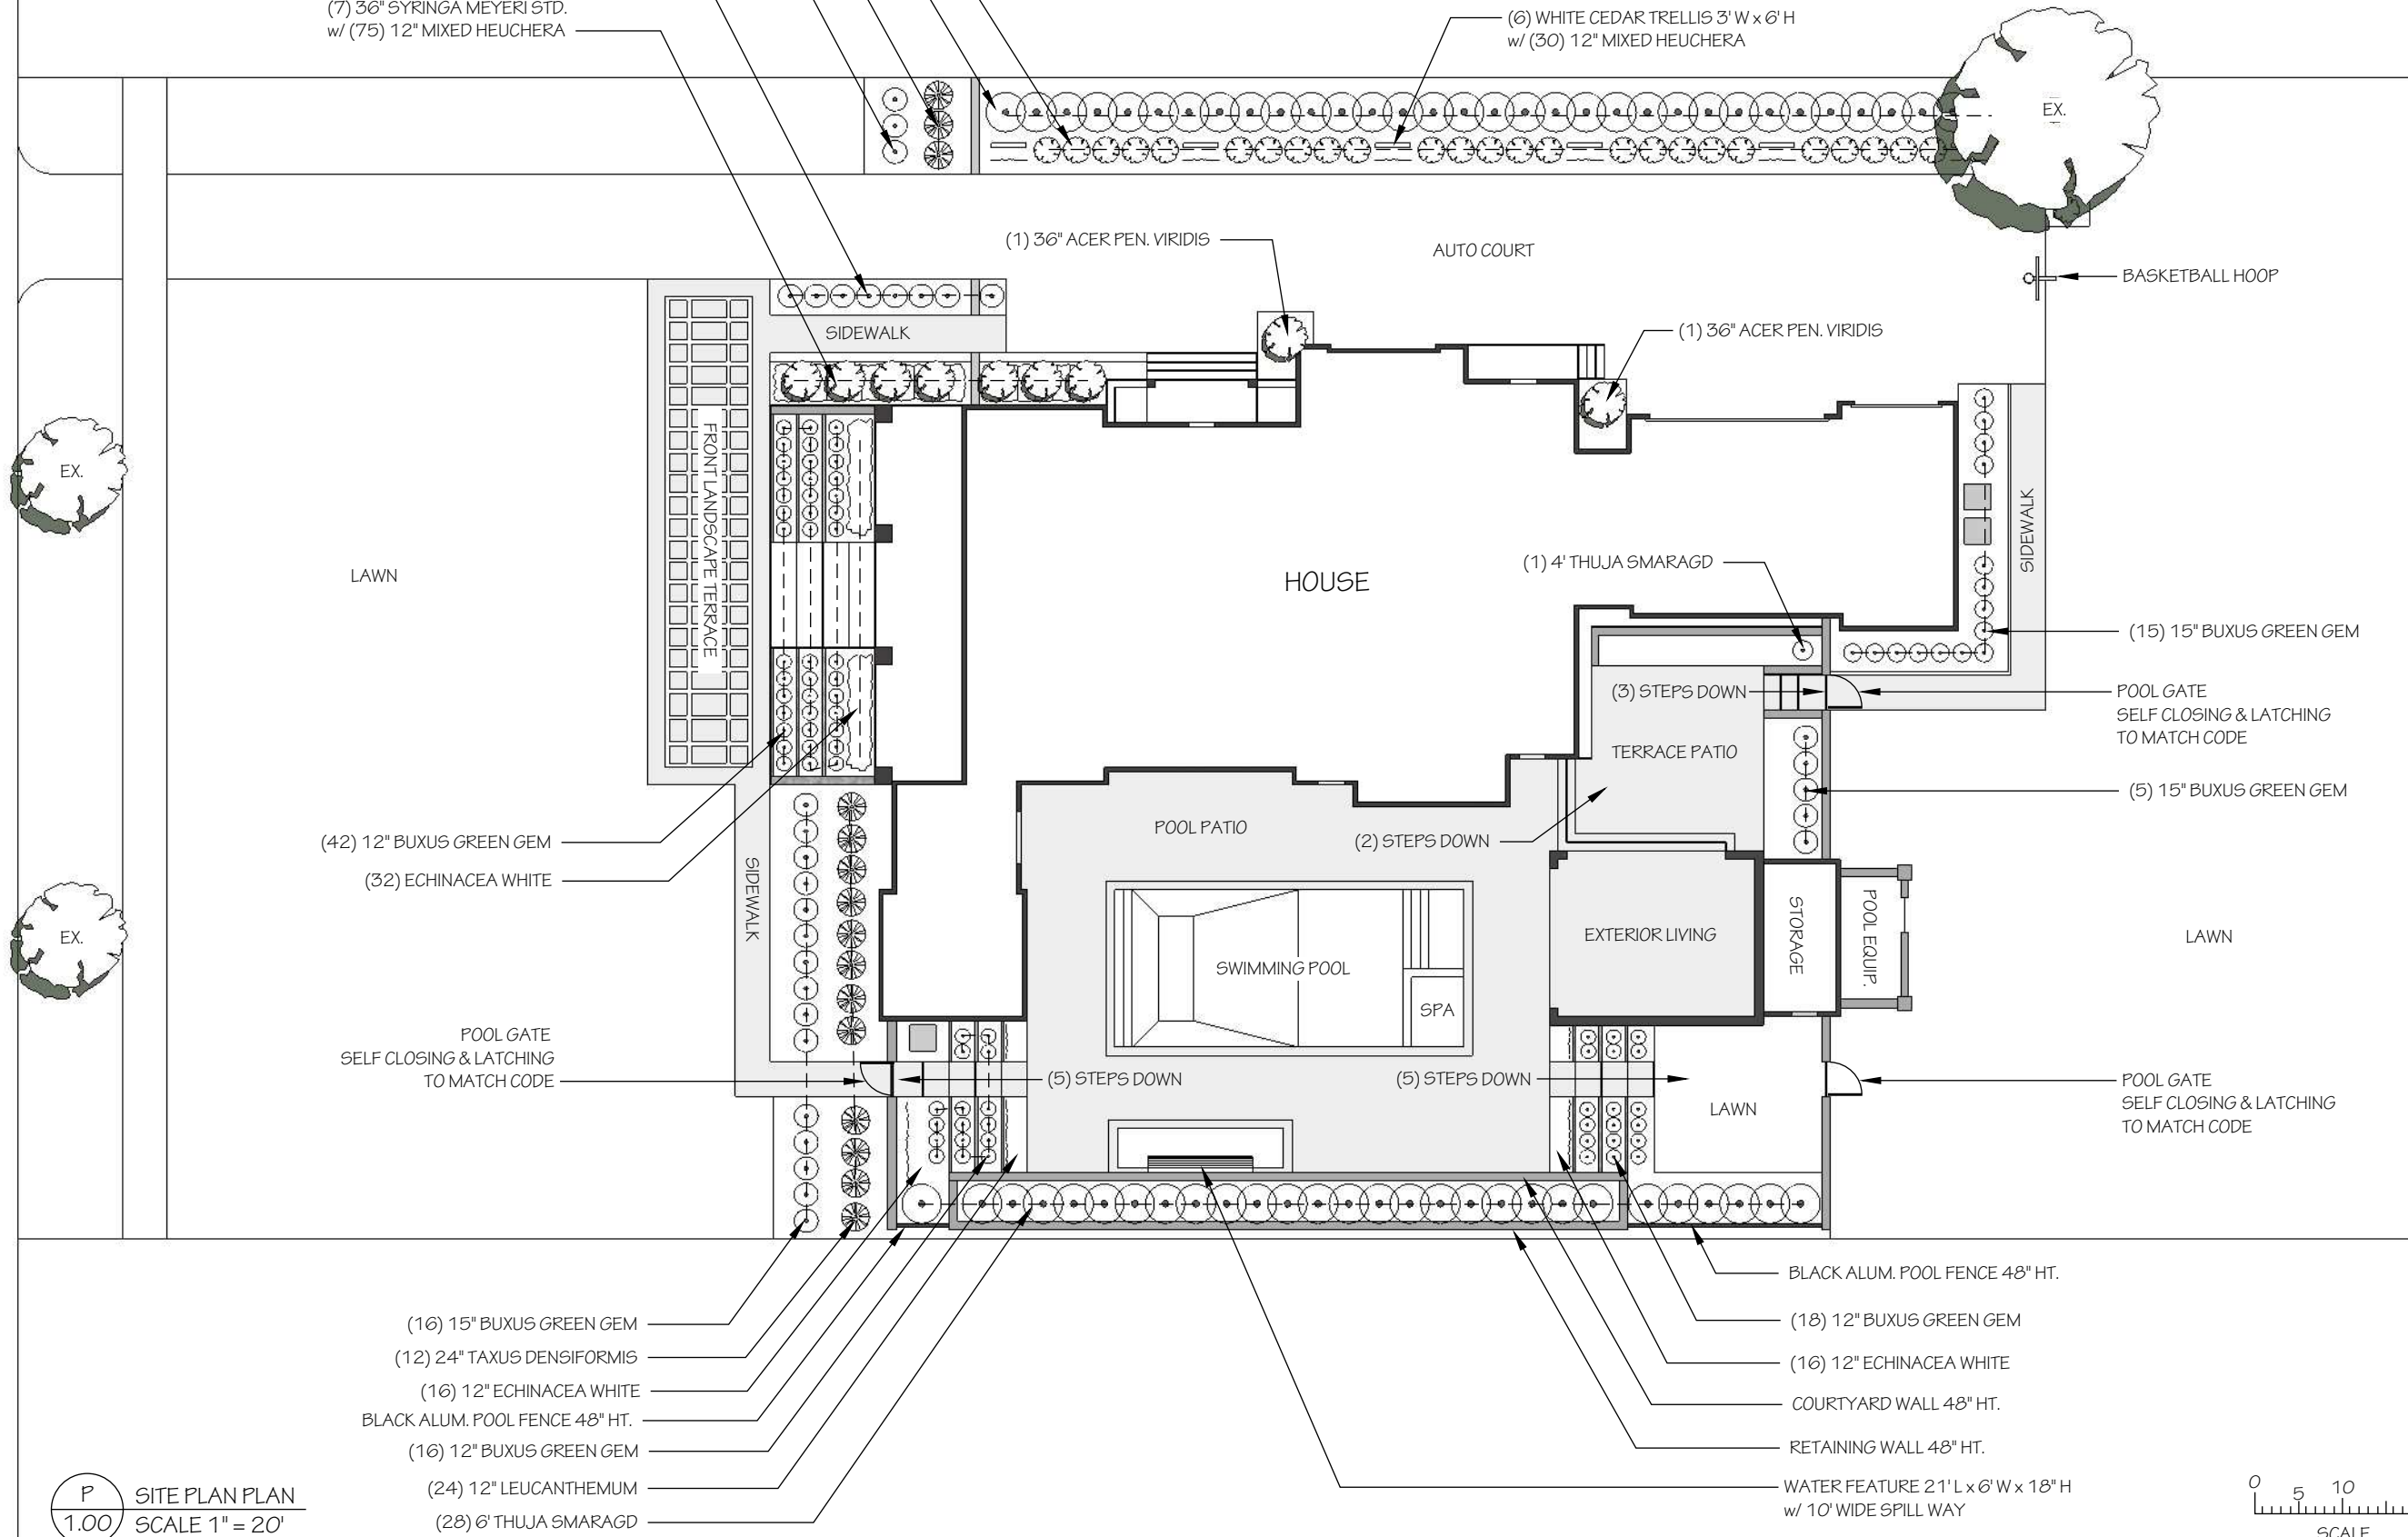

P SITE PLAN PLAN
1.00 SCALE 1" = 20'

