



BEHAL SAMPSON DIETZ
990 WEST THIRD AVE.
COLUMBUS, OHIO 43212

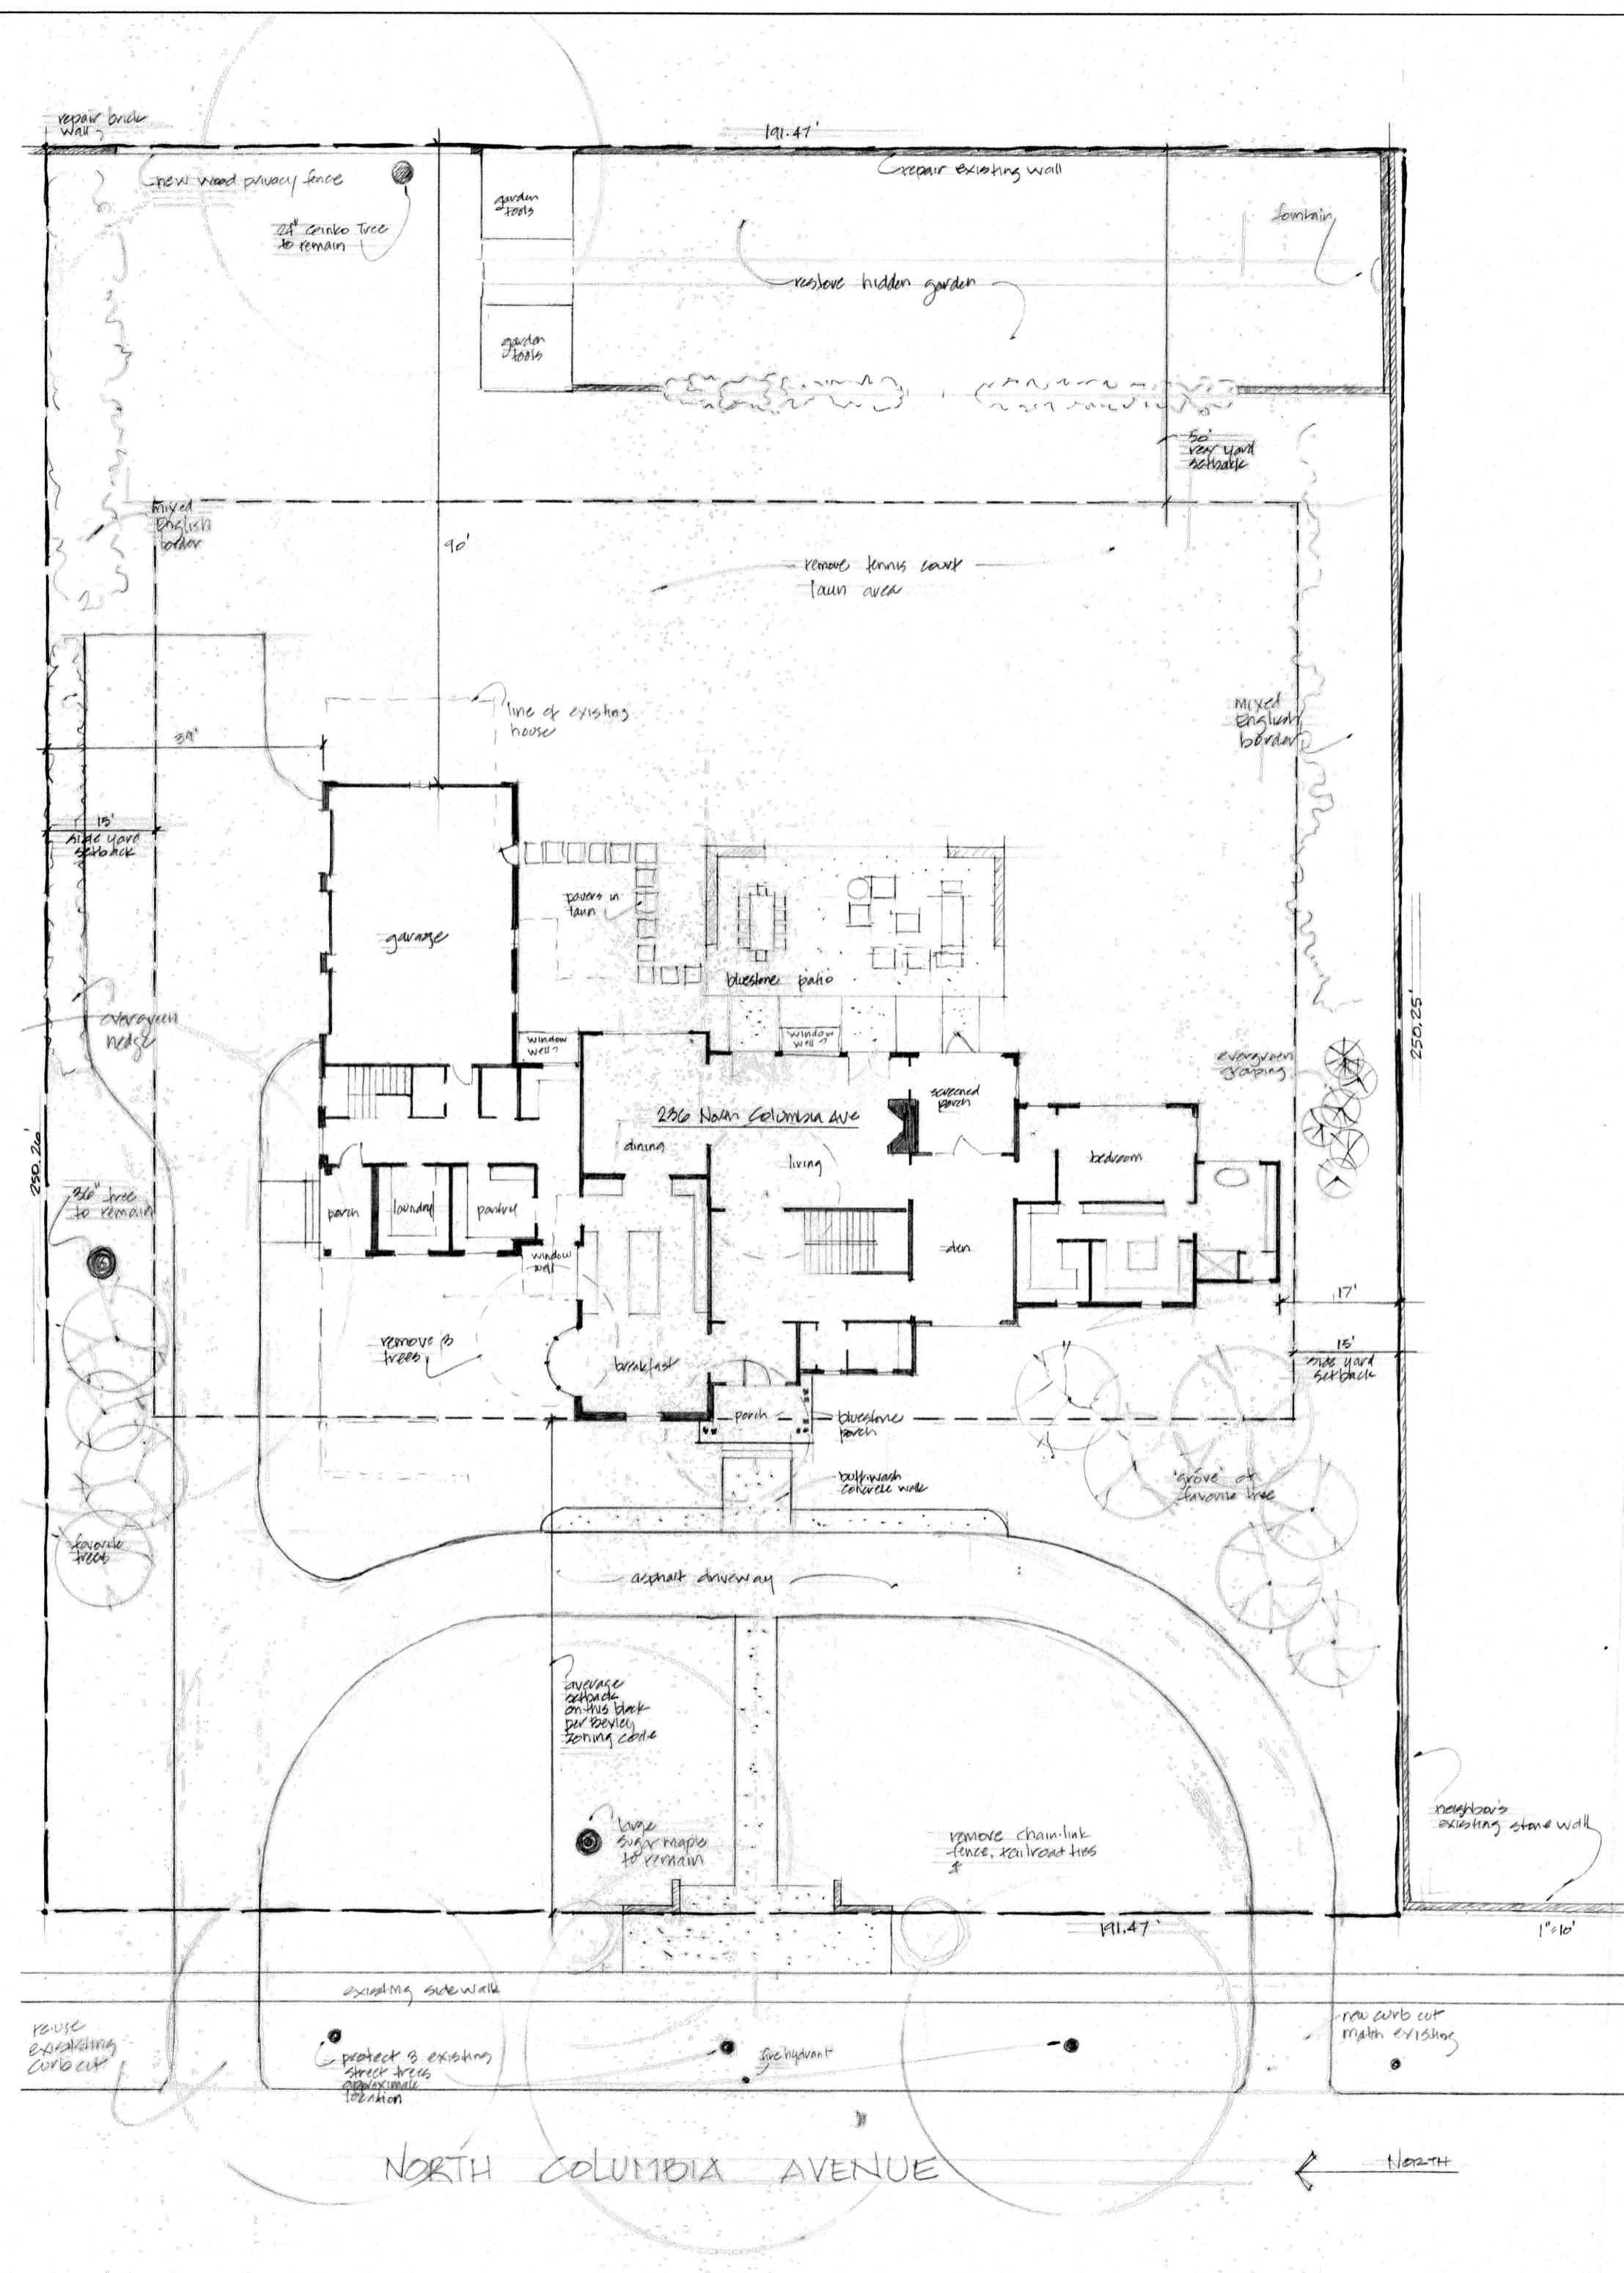

SITE PLAN
SCALE: 1" = 20'

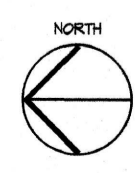

SCHEMATIC DRAWINGS FOR THE
WARNER RESIDENCE

236 NORTH COLUMBIA AVE
BEXLEY, OHIO

03.14.24