

FIRST FLOOR PLAN


SCALE: 1/4" = 1'-0"

HAAS ADDITION

821 GRANDON AVE
BEXLEY OH

2025.04.18



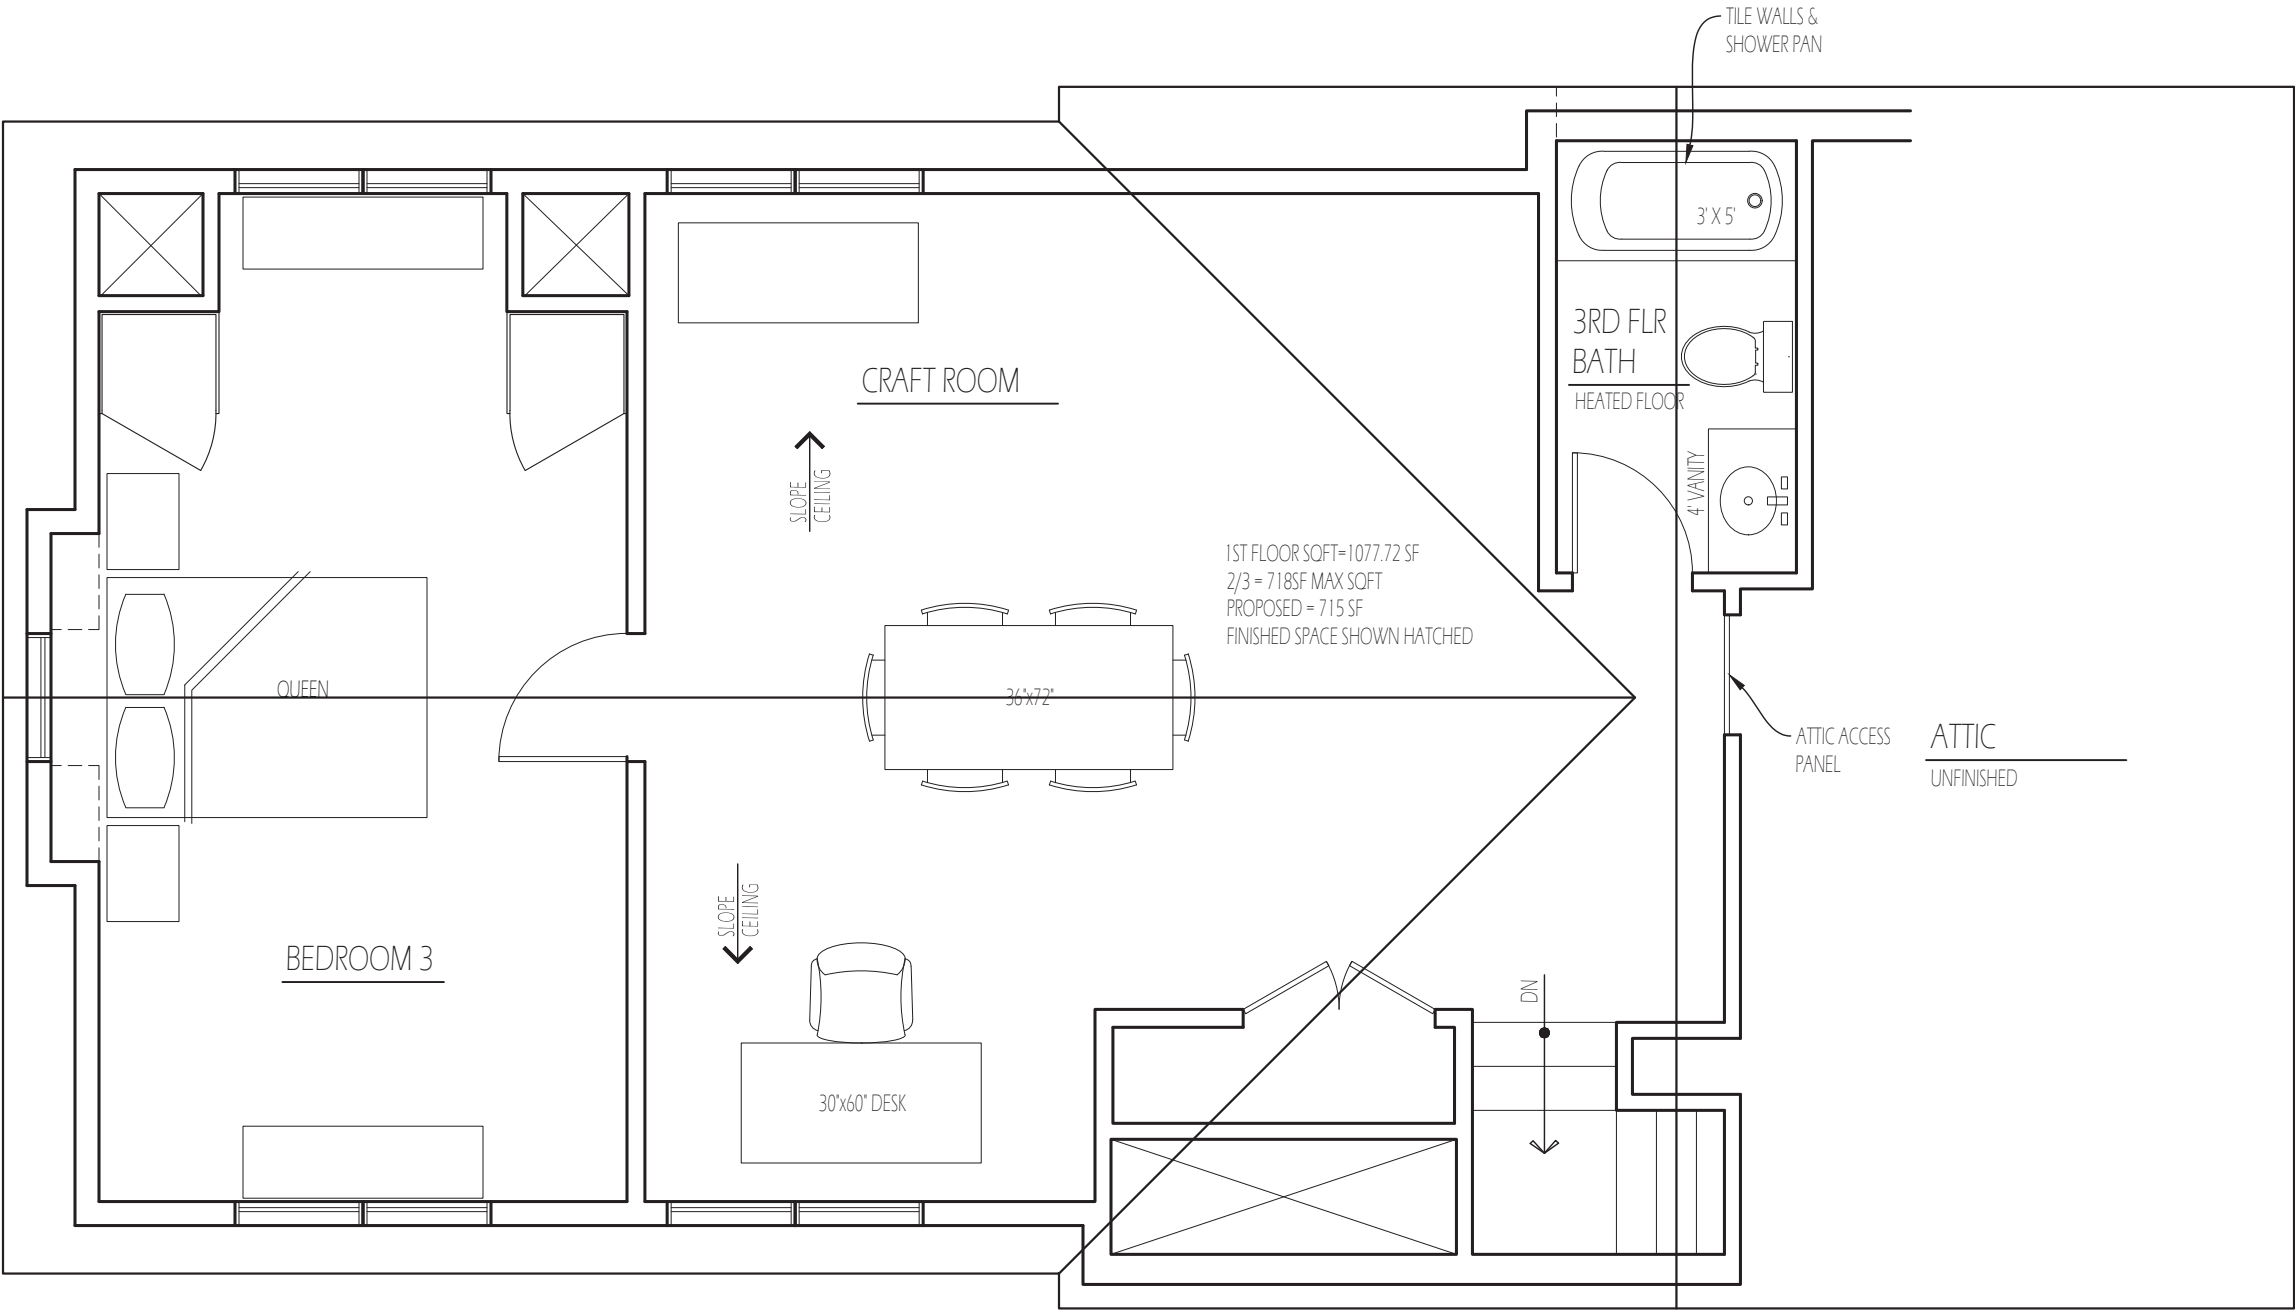

THIRD FLOOR

SCALE: 1/4" = 1'-0"

HAAS ADDITION

821 GRANDON AVE
BEXLEY OH
2025.06.05



VIEW OF EXISTING HOUSE NORTH WEST CORNER
NTS

VIEW OF EXISTING HOUSE REAR/WEST FACADE
NTS





VIEW OF EXISTING HOUSE SOUTH EAST CORNER
NTS




VIEW OF EXISTING HOUSE NORTH EAST CORNER
NTS




SIDE/NORTH EXTERIOR ELEVATION
SCALE: 1/4" = 1'-0"

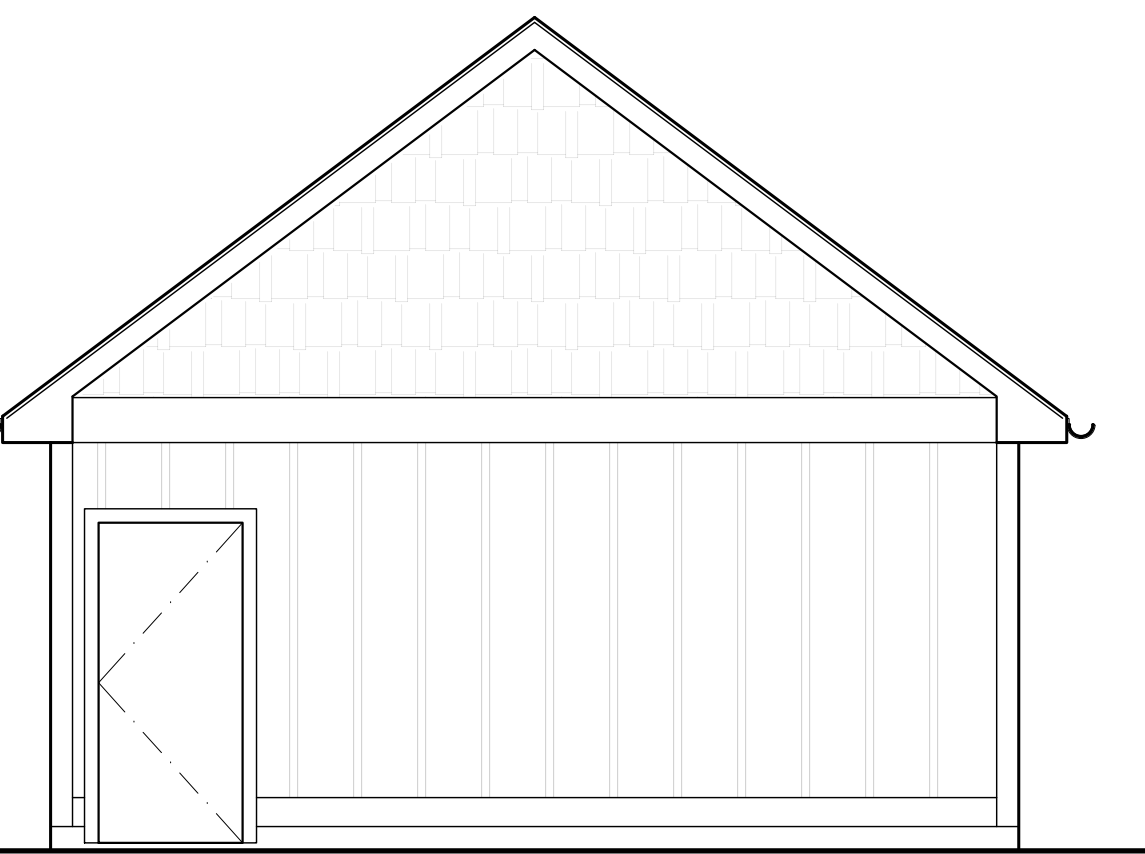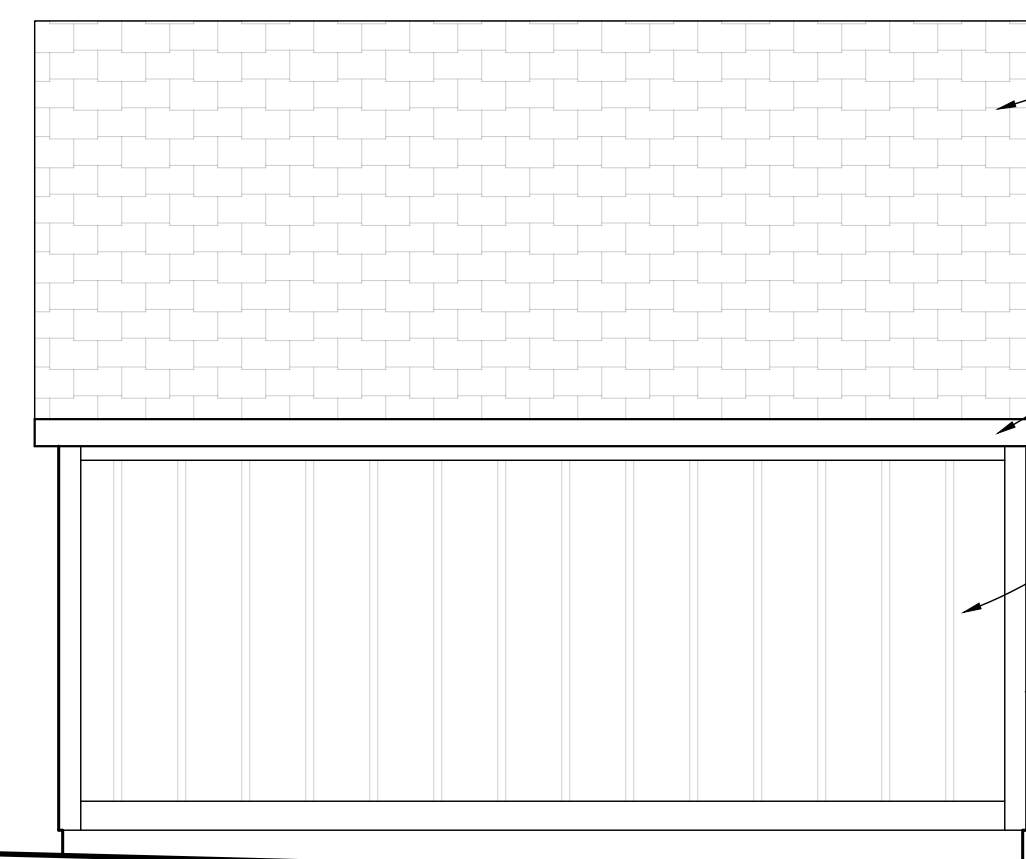

EAST EXTERIOR ELEVATION OF DETACHED GARAGE
SCALE: 1/4" = 1'-0"

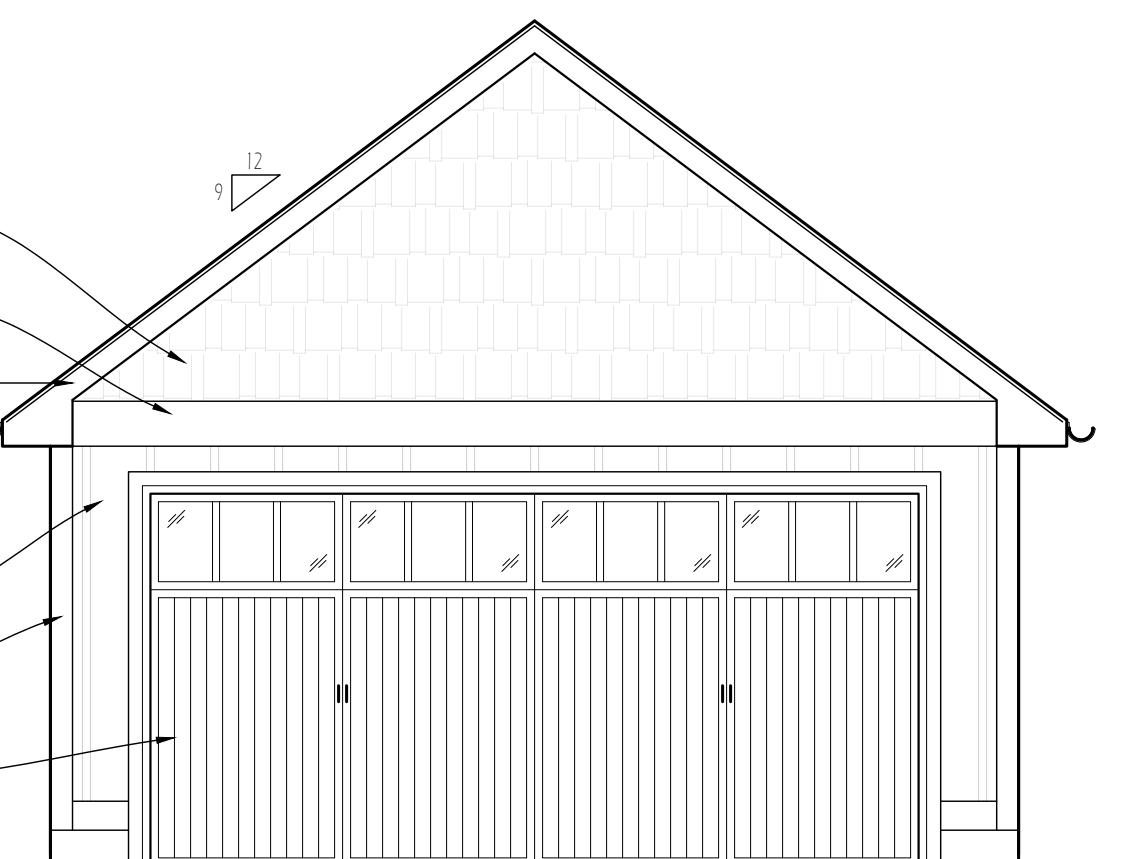


REAR EXTERIOR ELEVATION OF DETACHED GARAGE
SCALE: 1/4" = 1'-0"

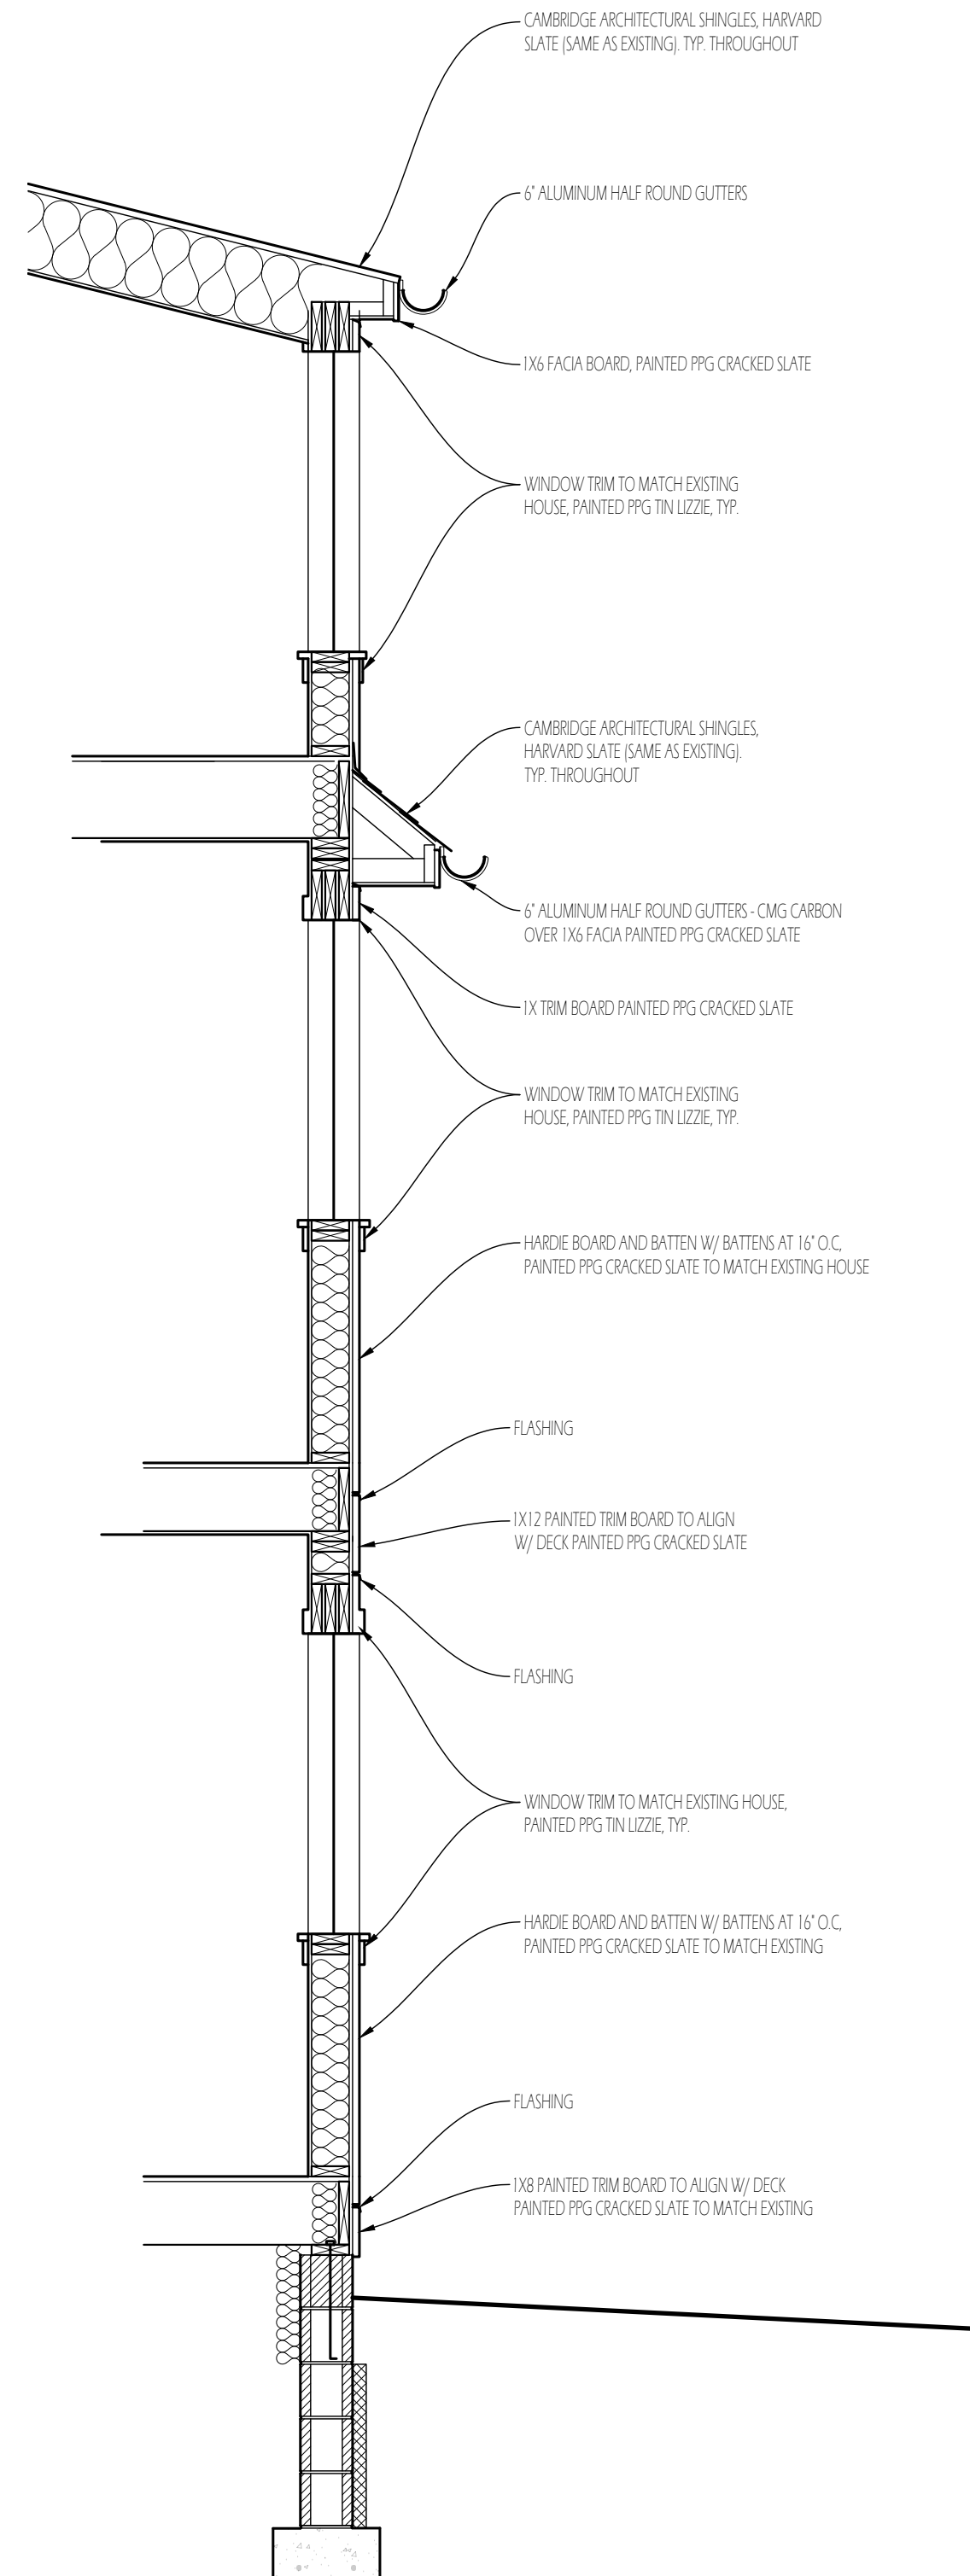

TYPICAL WALL SECTION THROUGH ADDITION
SCALE: 1/2" = 1'-0"



REAR EXTERIOR ELEVATION OF ADDITION
SCALE: 1/4" = 1'-0"

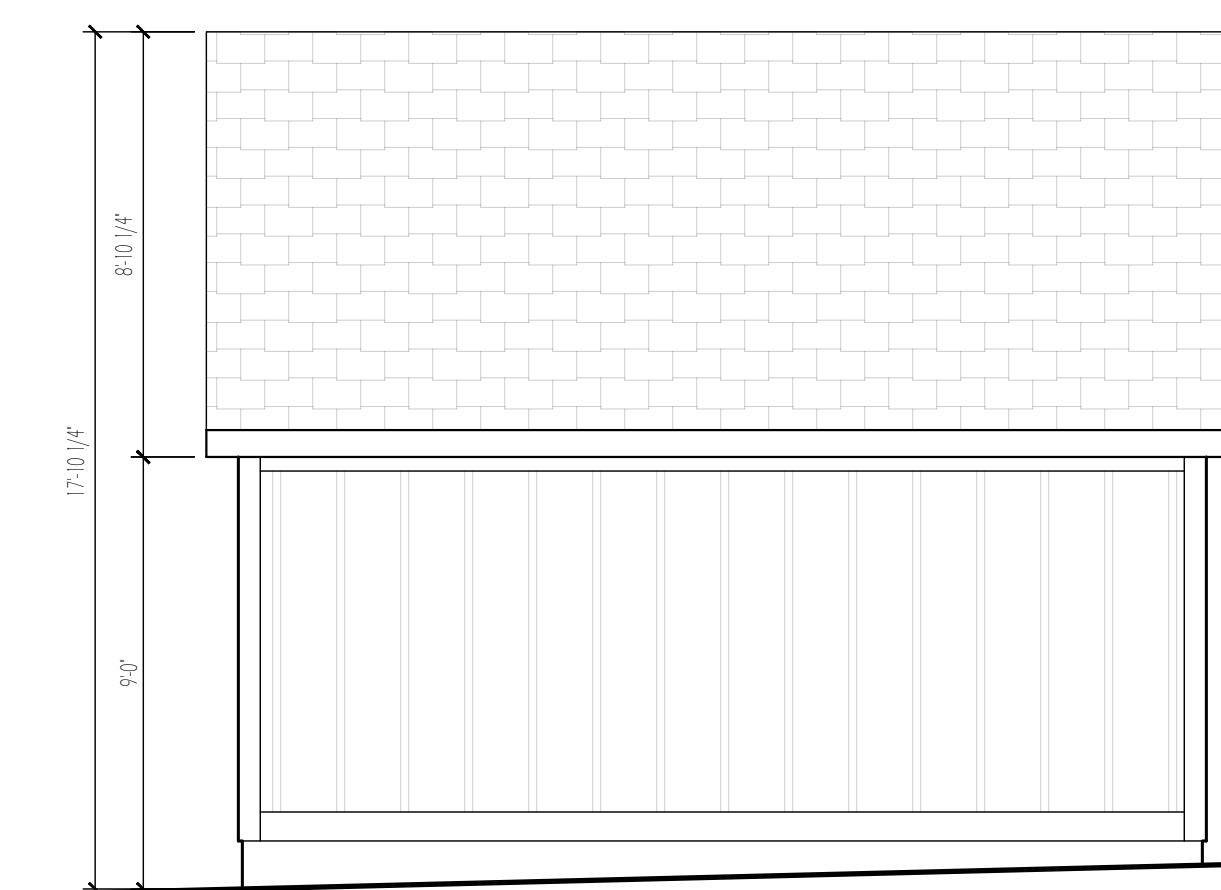

SIDE/SOUTH EXTERIOR ELEVATION
SCALE: 1/4" = 1'-0"



HAAS ADDITION