

08 JAN 2020


PRELIMINARY

Brian Zingelmann
 Architect
 261 Garden Road
 Columbus, Ohio 43214




FIRST FLOOR PLAN

SCALE: 1/4" = 1'-0"

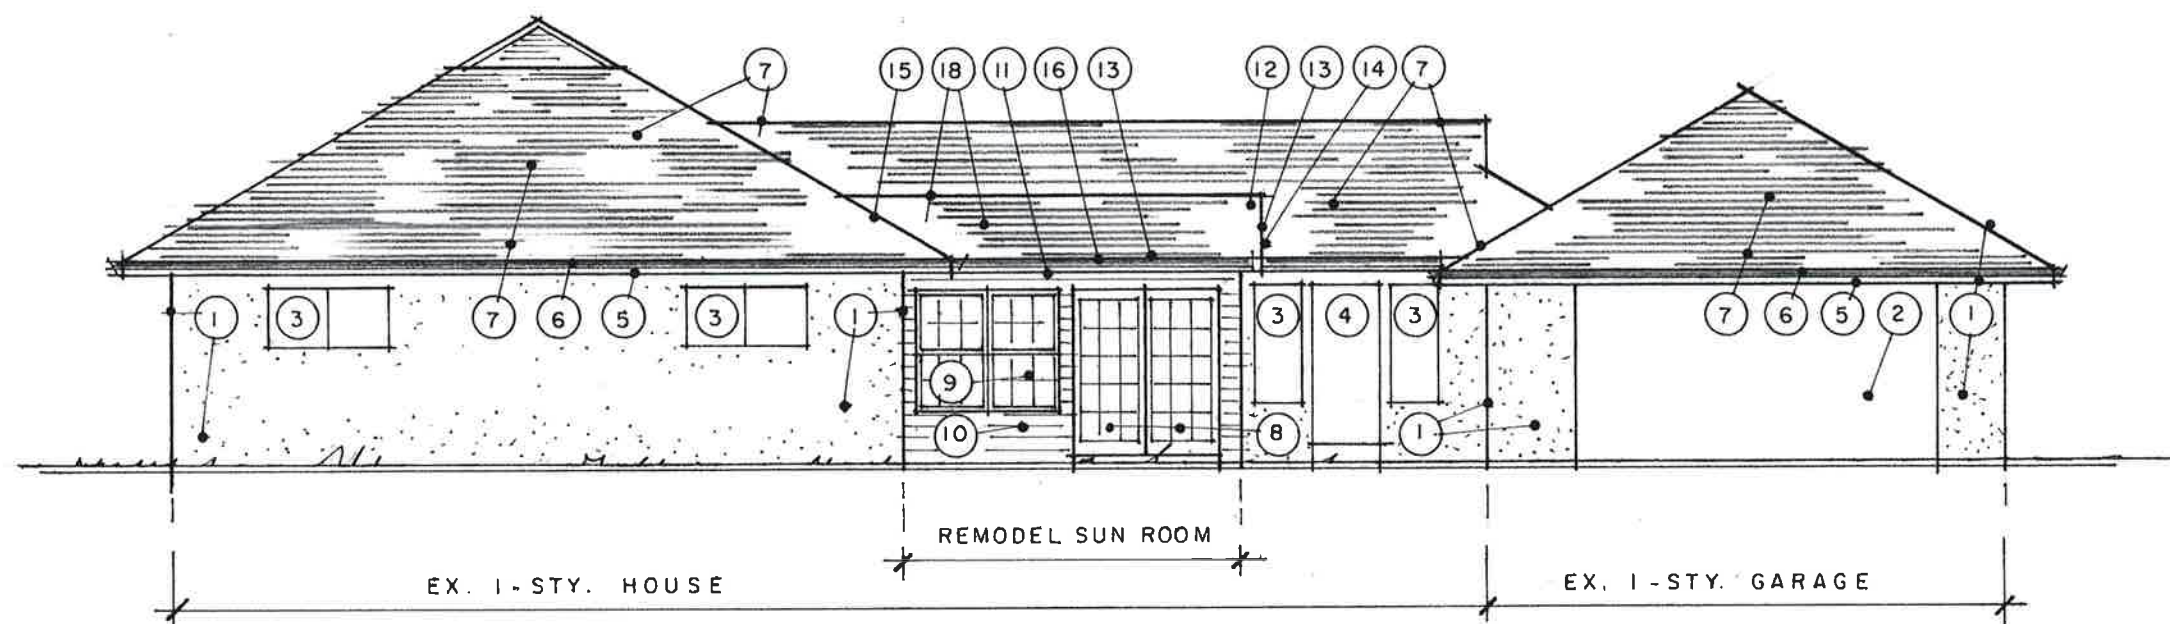

RIGHT SIDE ELEVATION (WEST)

1/8" = 1'-0"

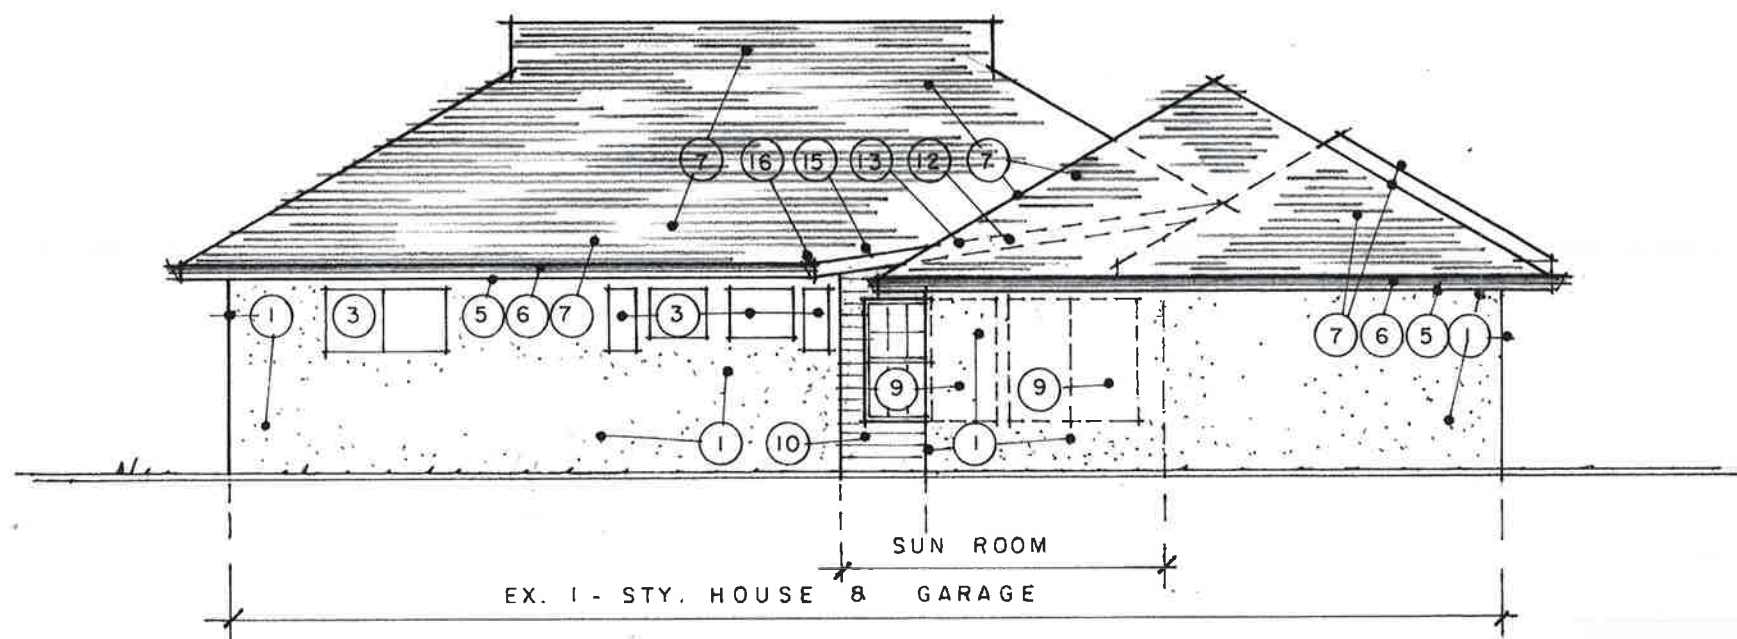

REAR ELEVATION (SOUTH)

1/8" = 1'-0"

Material Notes:

1. Existing stucco house and garage.
2. Existing overhead garage door.
3. Existing window, see plans.
4. Existing door, see plans.
5. Existing eave and fascia.
6. Existing 5" ogee aluminum gutter.
7. Existing dimensional asphalt shingle roof.
8. New door and sidelight, see plans.
9. New vinyl single hung window, see plans.
10. New Hard-I-Board horizontal lapped siding.
11. New eave and fascia overhang, 12".
12. New rake overhang and rake trim, 12".
13. Prefinished aluminum drip edge.
14. Prefinished aluminum step flashing.
15. Prefinished aluminum valley flashing.
16. Prefinished aluminum 5" ogee gutter.
17. Prefinished aluminum 2" x 3" downspout.
18. Asphalt shingle roof, to match existing, low slope.