

REVIEW SET -
NOT FOR
CONSTRUCTION

These Drawings and Specifications prepared by Clarke Architects Inc. are instruments of service for use solely with respect to this Project and, unless otherwise provided, Clarke Architects Inc. shall be deemed the author of these documents and shall retain all common law, statutory and other reserved rights, including the copyright. The Architect's Drawings, Specifications or other documents shall not be used by the Owner or others on other projects, for additions to this Project or for completion of this Project by others. No modifications or changes to the drawings shall be permitted.

DATE: MARCH 2, 2020

REVISION DATES:

PROJECT:
**PENNINGTON RESIDENCE
ADDITION/REMODEL**
1015 MONTROSE AVENUE
BEXLEY, OHIO 43209

PROJECT NUMBER: CA201959

SHEET TITLE:


ELEVATIONS/SECTION

SHEET NUMBER:

2




1 SOUTH ELEVATION
4 1/4" = 1'-0"

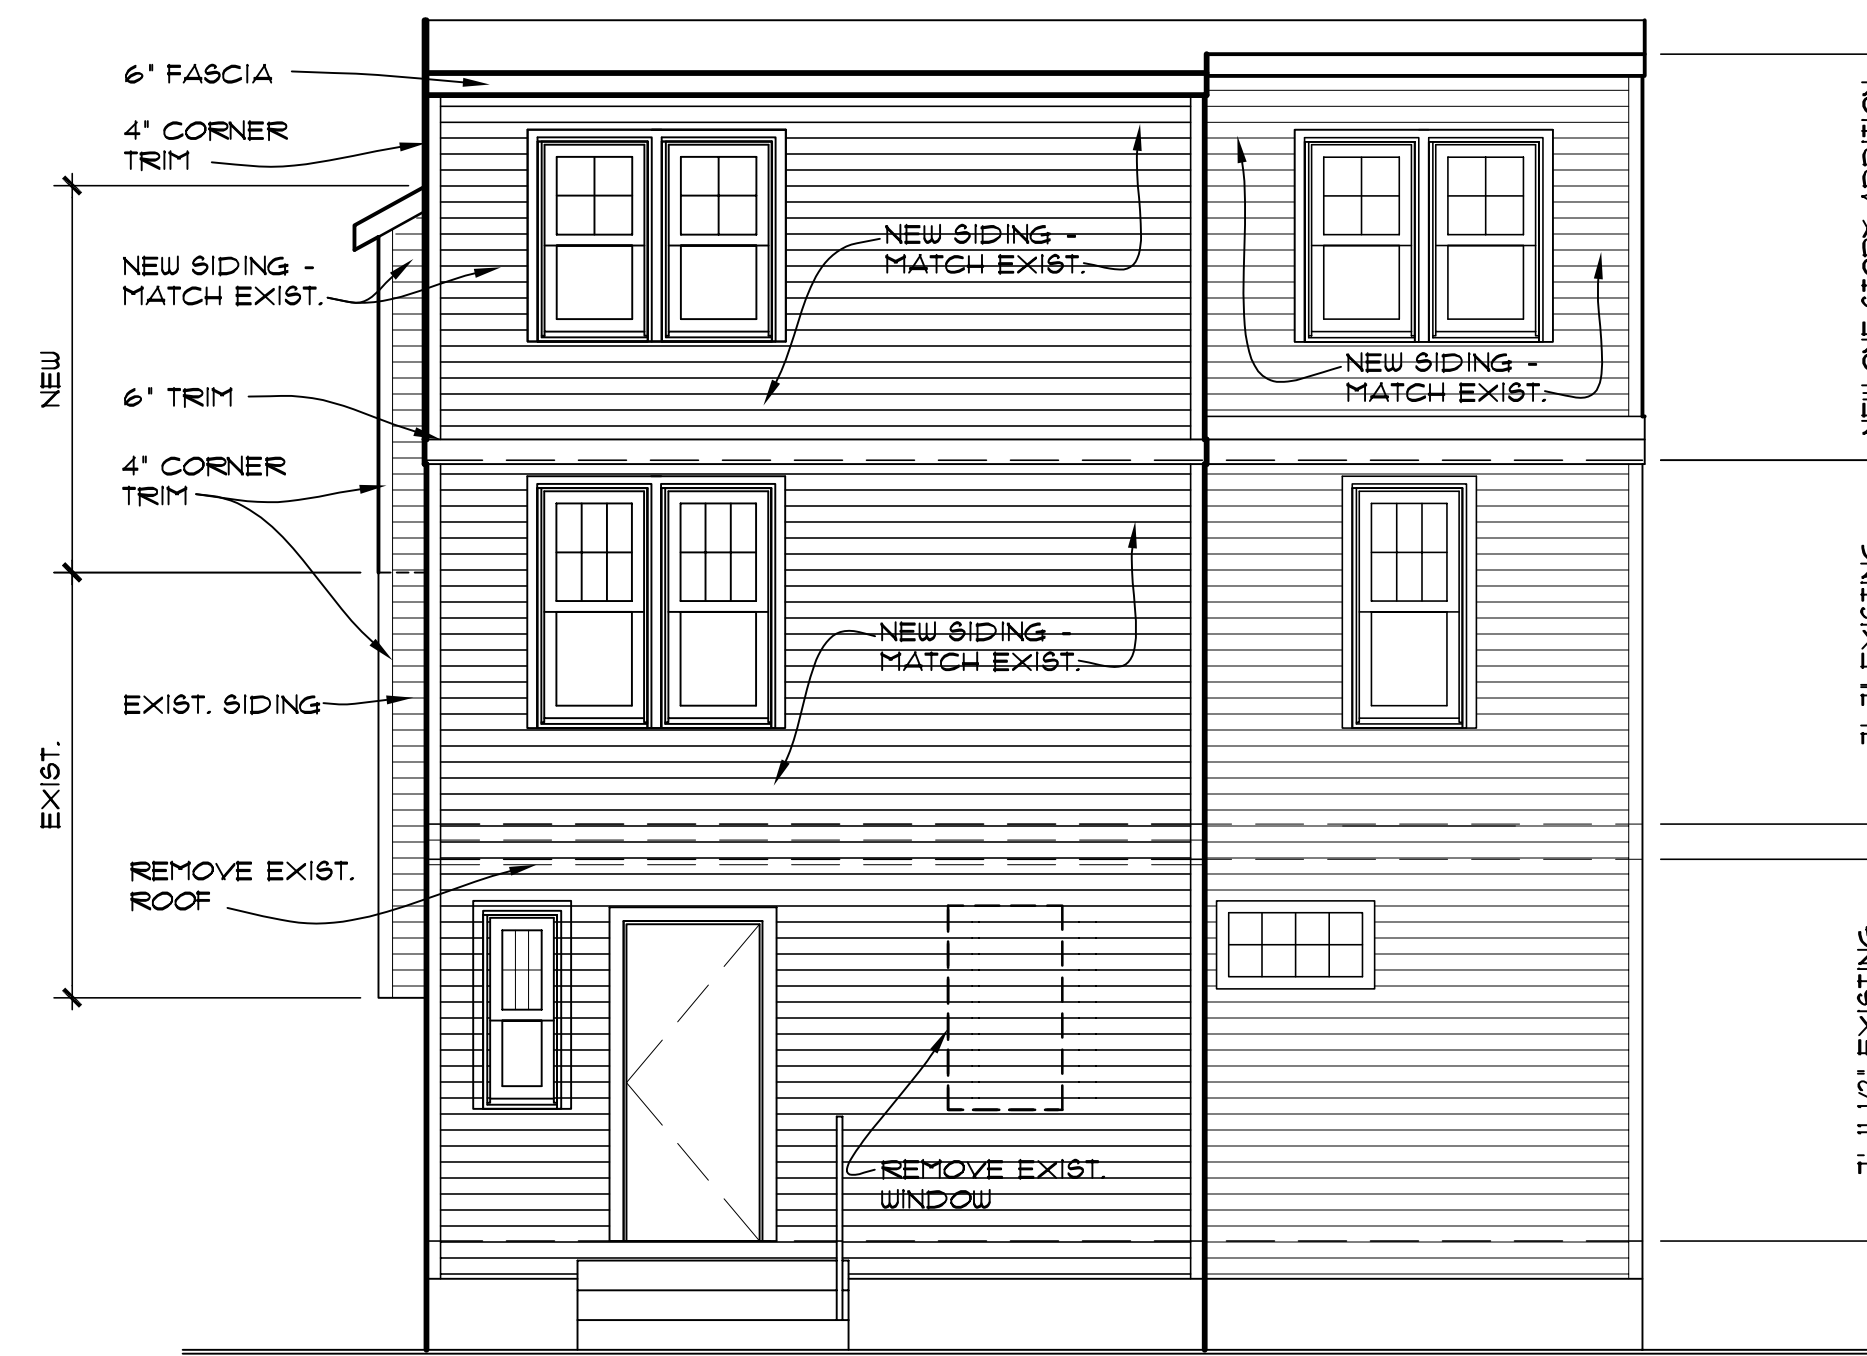

2 WEST ELEVATION
4 1/4" = 1'-0"



3 EAST ELEVATION
4 1/4" = 1'-0"

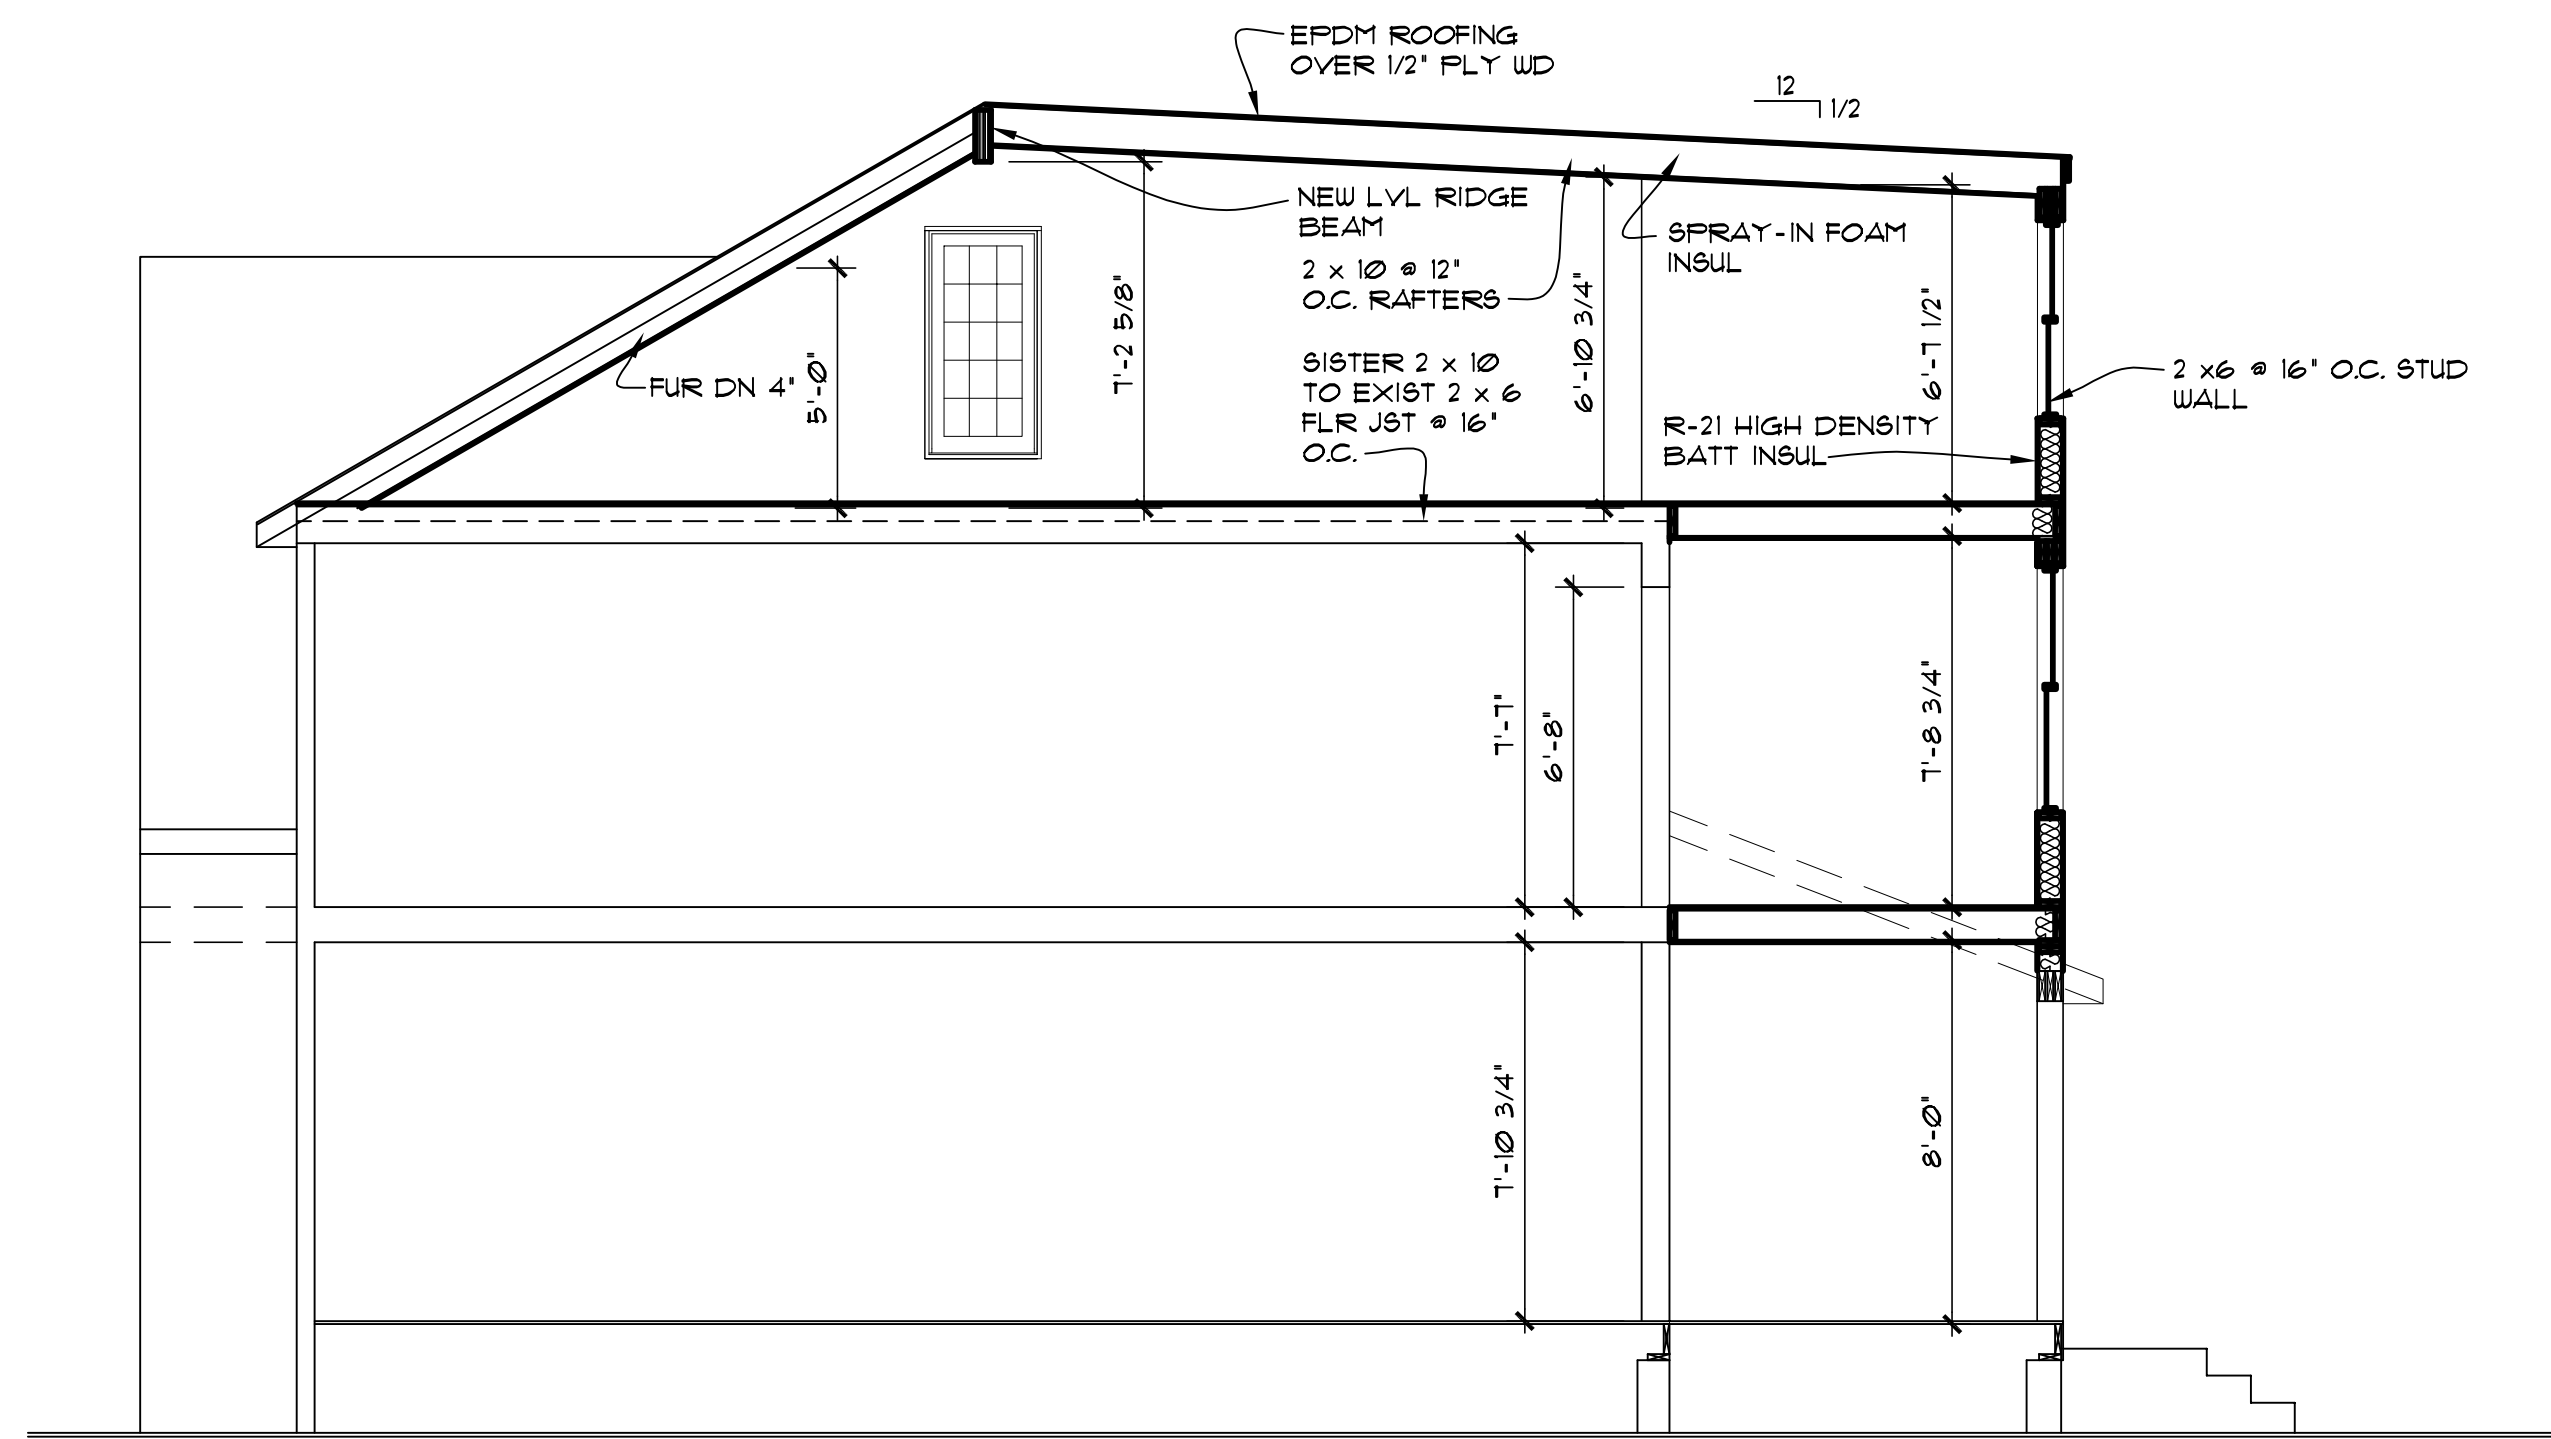

4 SECTION
4 1/4" = 1'-0"