


KITCHEN COMPARISON

EXISTING BASE CABINETS = 15.5 SF
 EXISTING WALL CABINETS = 12.0 SF
 EXISTING PANTRY CABINET = 0.0 SF
 TOTAL EXISTING STORAGE = 27.5 SF

PROPOSED BASE CABINETS = 56.0 SF
 PROPOSED WALL CABINETS = 13.0 SF
 PROPOSED PANTRY CABINET = 4.5 SF
 TOTAL PROPOSED STORAGE = 73.5 SF

EXISTING OPEN COUNTERTOP = 28.0 SF
 PROPOSED OPEN COUNTERTOP = 67.0 SF

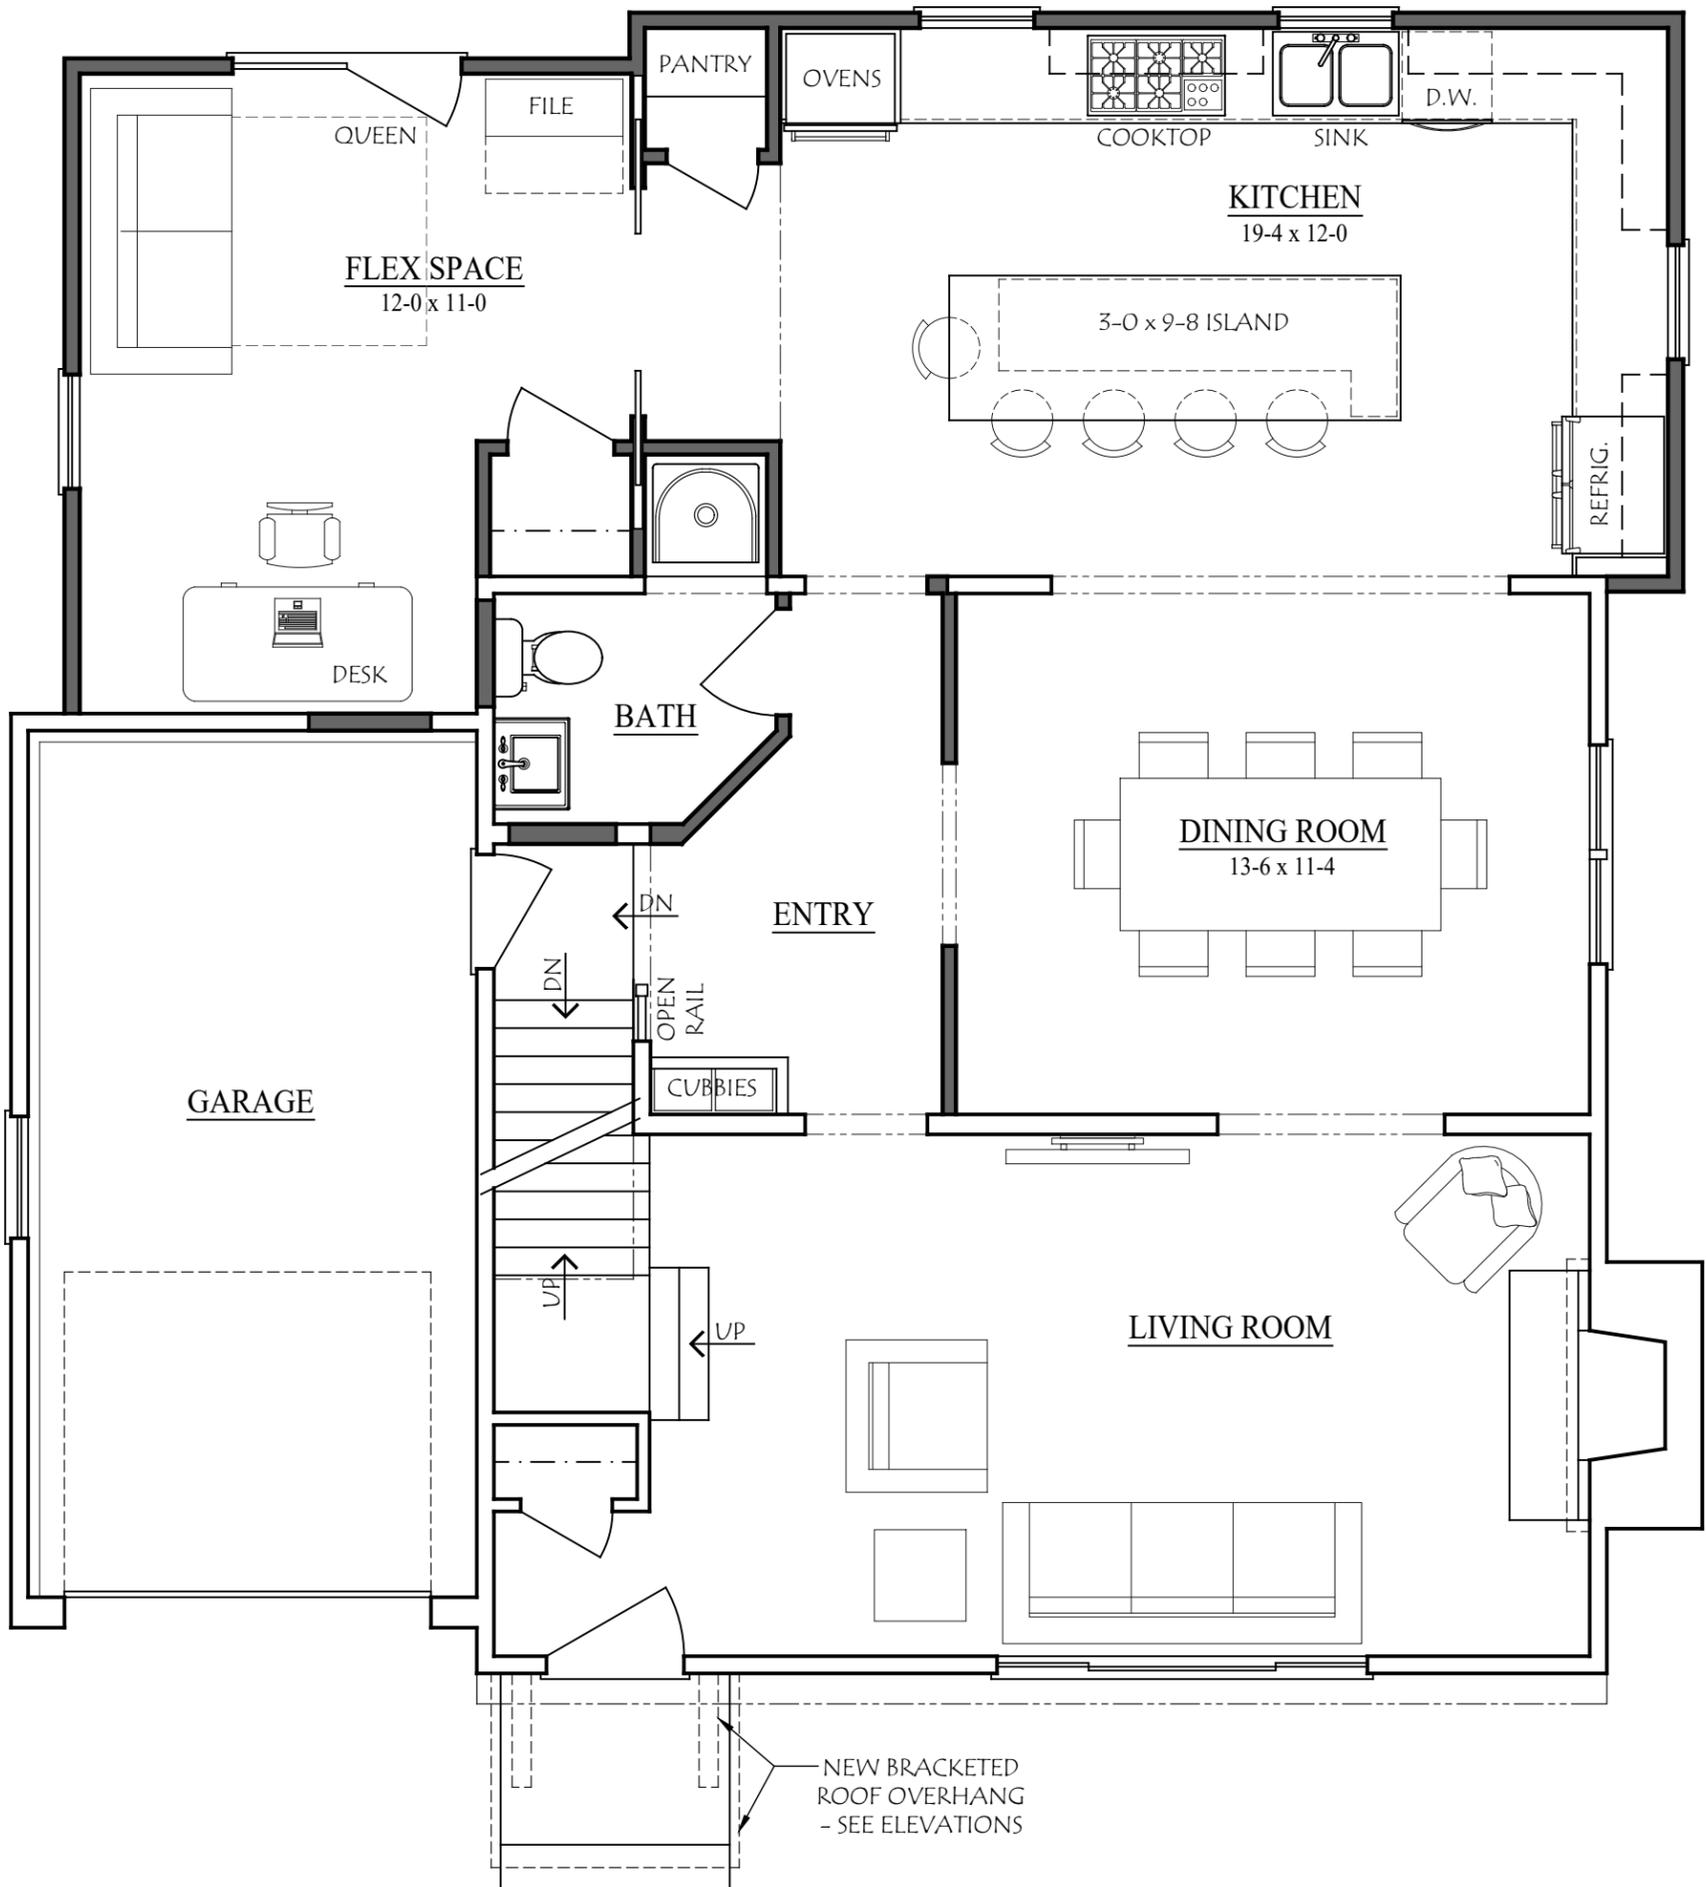

COPYRIGHT©

LAUERHASS ARCHITECTURE, LLC
 ALL RIGHTS RESERVED.

THE ARCHITECT'S DRAWINGS AND OTHER WORK ARE FOR USE SOLELY ON THIS PROJECT. THE ARCHITECT IS THE AUTHOR, AND RESERVES ALL RIGHTS. INFORMATION CONTAINED HEREIN SHALL NOT BE USED WITHOUT THE EXPRESS WRITTEN AUTHORIZATION OF THE ARCHITECT.

Date:
 2 Mar 2020

Project Number:
 19-072

Drawing Title:
First Floor Plan


Project Name:
 The Ligator Residence

Scale:
 1/4" = 1'-0"

Sheet Number:
 A-2



Lauerhass Architecture
 RENOVATION - ADDITION - NEW HOME

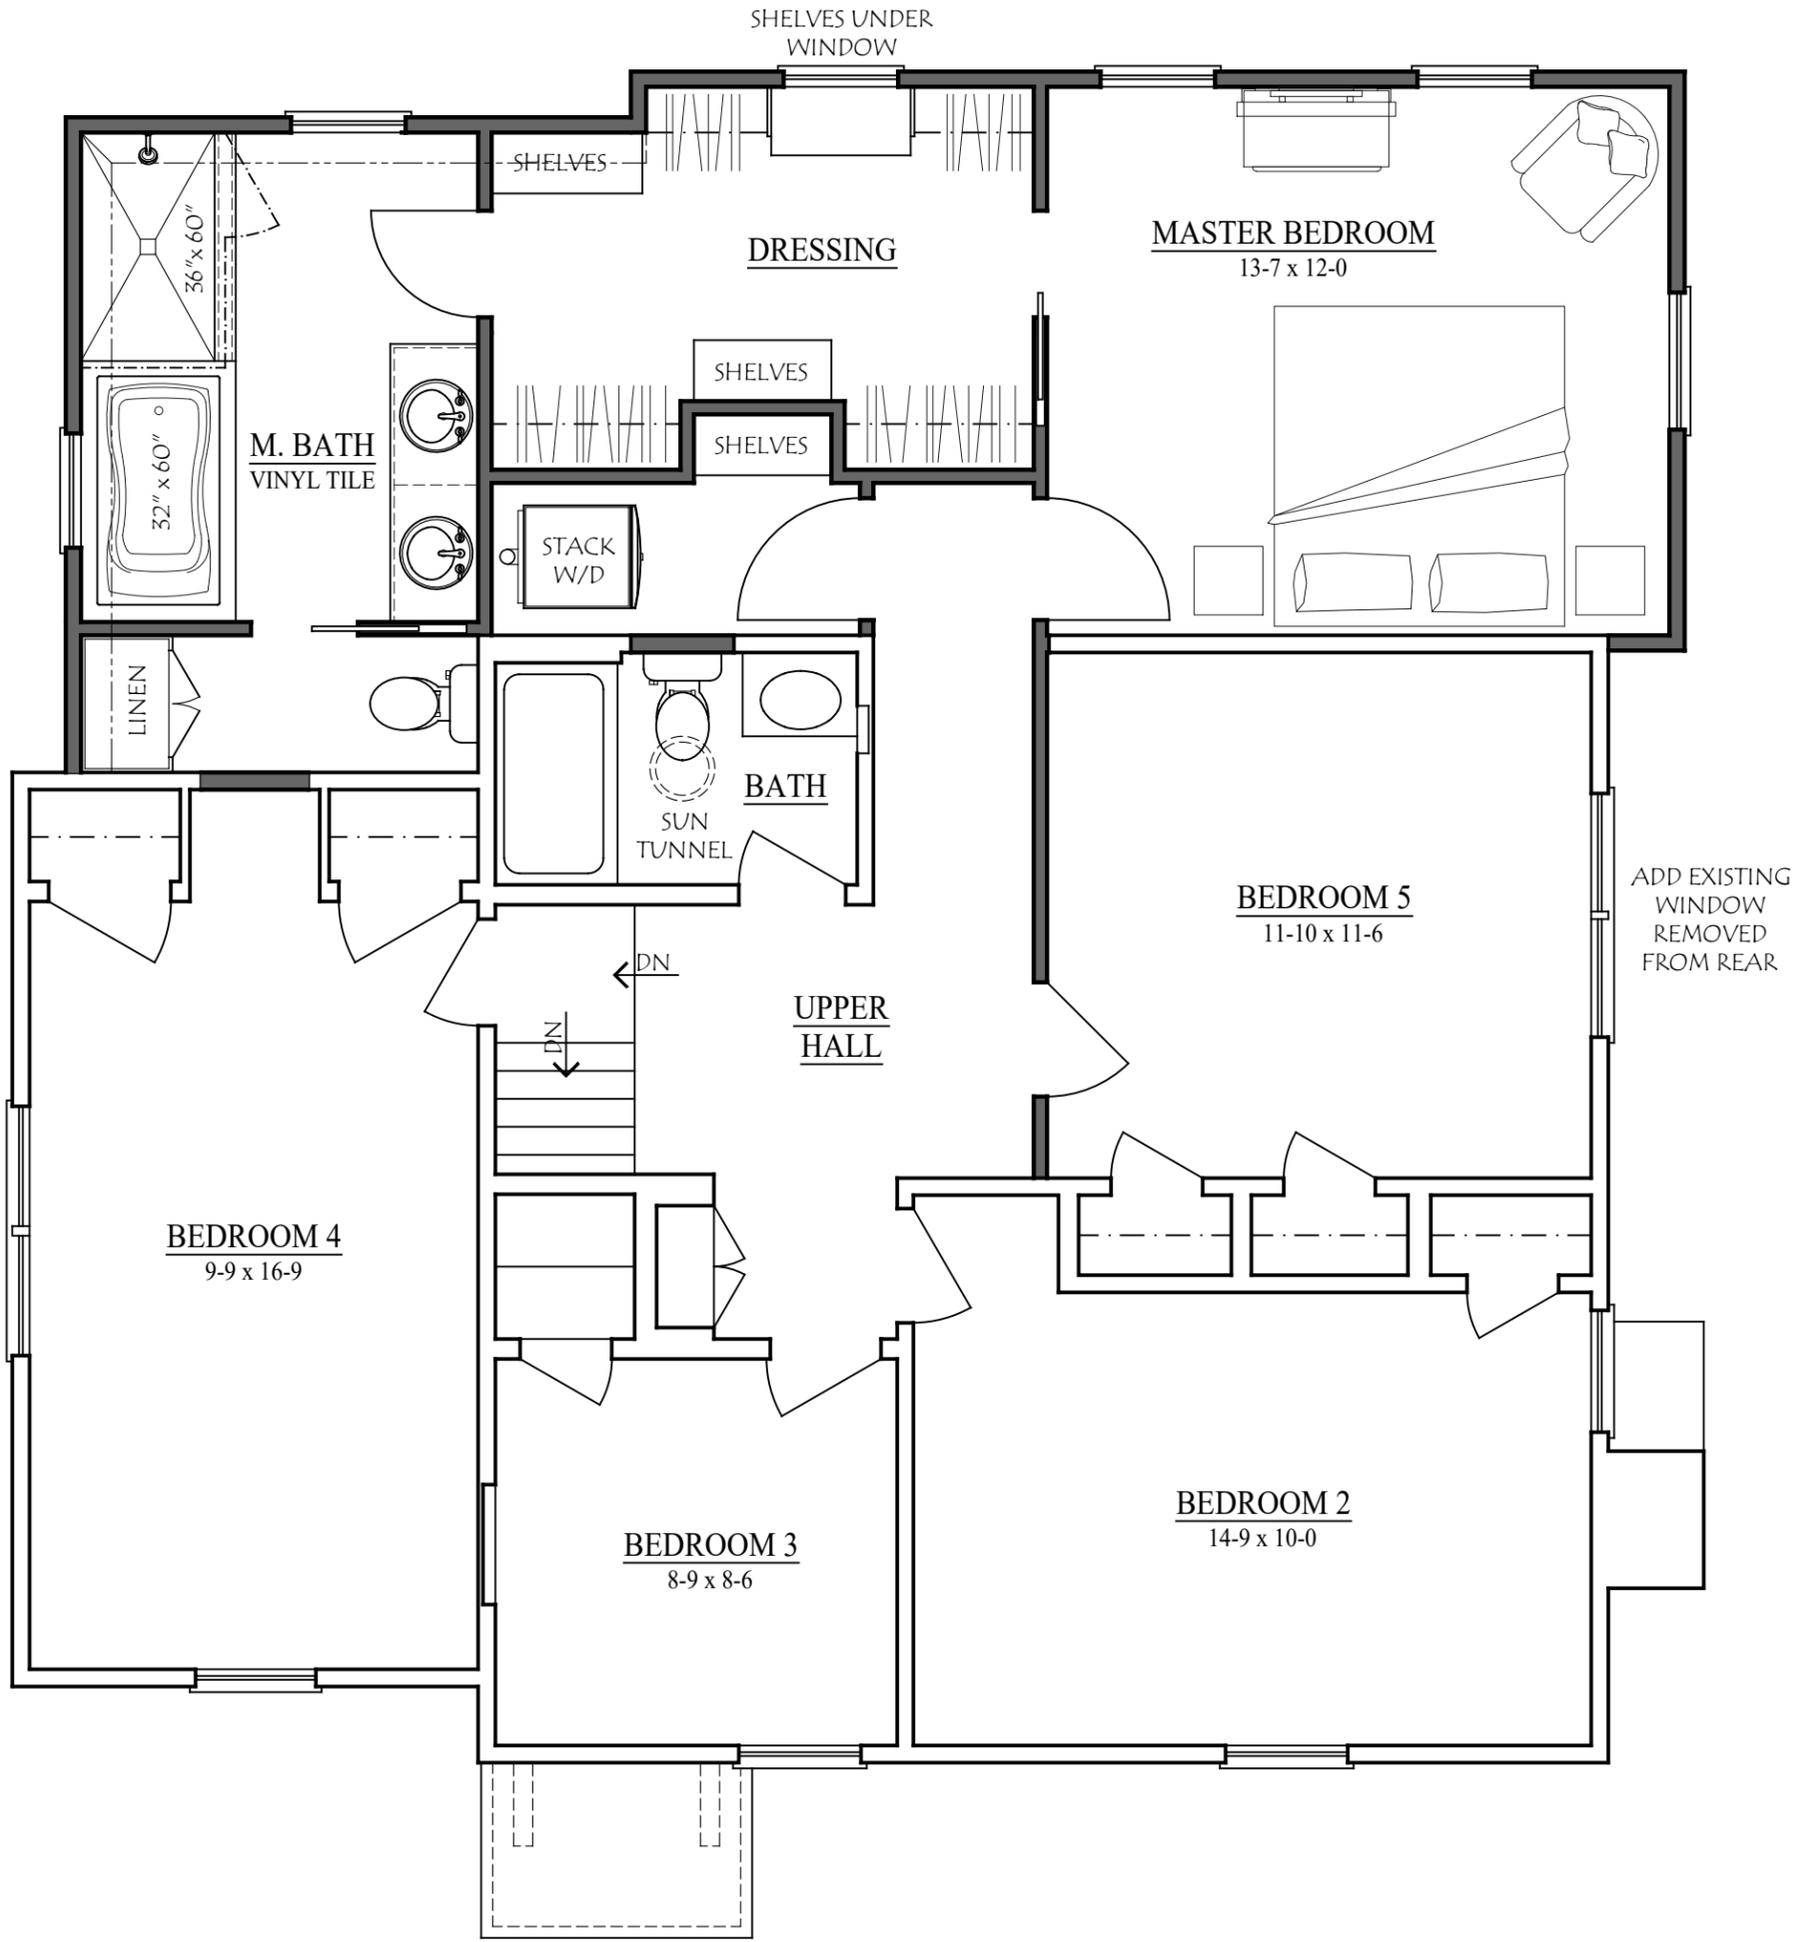

COPYRIGHT©
 LAUERHASS ARCHITECTURE, LLC
 ALL RIGHTS RESERVED.
 THE ARCHITECT'S DRAWINGS AND OTHER WORK ARE FOR USE SOLELY ON THIS PROJECT. THE ARCHITECT IS THE AUTHOR, AND RESERVES ALL RIGHTS. INFORMATION CONTAINED HEREIN SHALL NOT BE USED WITHOUT THE EXPRESS WRITTEN AUTHORIZATION OF THE ARCHITECT.

Date: 2 Mar 2020
Project Number: 19-072
Drawing Title: Second Floor Plan
Project Name: The Ligator Residence
Scale: 1/4" = 1'-0"
Sheet Number: A-3





WEST ELEVATION



NORTH ELEVATION

COPYRIGHT©
 LAUERHASS ARCHITECTURE, LLC
 ALL RIGHTS RESERVED.
 THE ARCHITECT'S DRAWINGS AND OTHER WORK ARE FOR USE SOLELY ON THIS PROJECT. THE ARCHITECT IS THE AUTHOR, AND RESERVES ALL RIGHTS. INFORMATION CONTAINED HEREIN SHALL NOT BE USED WITHOUT THE EXPRESS WRITTEN AUTHORIZATION OF THE ARCHITECT.

<u>Date:</u> 2 Mar 2020	<u>Drawing Title:</u> Exterior Elevations	<u>Scale:</u> 3/16" = 1'-0"
<u>Project Number:</u> 19-072	<u>Project Name:</u> The Ligator Residence	<u>Sheet Number:</u> A-4





EAST ELEVATION

NEW SIDING TO BE FIBER CEMENT: EXISTING SIDING TO REMAIN, AND WILL BE REPLACED TO MATCH NEW AT A LATER DATE

COPYRIGHT©
 LAUERHASS ARCHITECTURE, LLC
 ALL RIGHTS RESERVED.
 THE ARCHITECT'S DRAWINGS AND OTHER WORK ARE FOR USE SOLELY ON THIS PROJECT. THE ARCHITECT IS THE AUTHOR, AND RESERVES ALL RIGHTS. INFORMATION CONTAINED HEREIN SHALL NOT BE USED WITHOUT THE EXPRESS WRITTEN AUTHORIZATION OF THE ARCHITECT.

<u>Date:</u> 2 Mar 2020	<u>Drawing Title:</u> Exterior Elevations	<u>Scale:</u> 3/16" = 1'-0"
<u>Project Number:</u> 19-072	<u>Project Name:</u> The Ligator Residence	<u>Sheet Number:</u> A-5



Lauerhass Architecture
 RENOVATION - ADDITION - NEW HOME