

FIRST FLOOR PLAN
SCALE: 1/8" = 1'-0"




SCHEMATIC DRAWINGS FOR THE
WARNER RESIDENCE


236 NORTH COLUMBIA AVE
BEXLEY, OHIO

03.14.24

BEHAL SAMPSON DIETZ
990 WEST THIRD AVE.
COLUMBUS, OHIO 43212

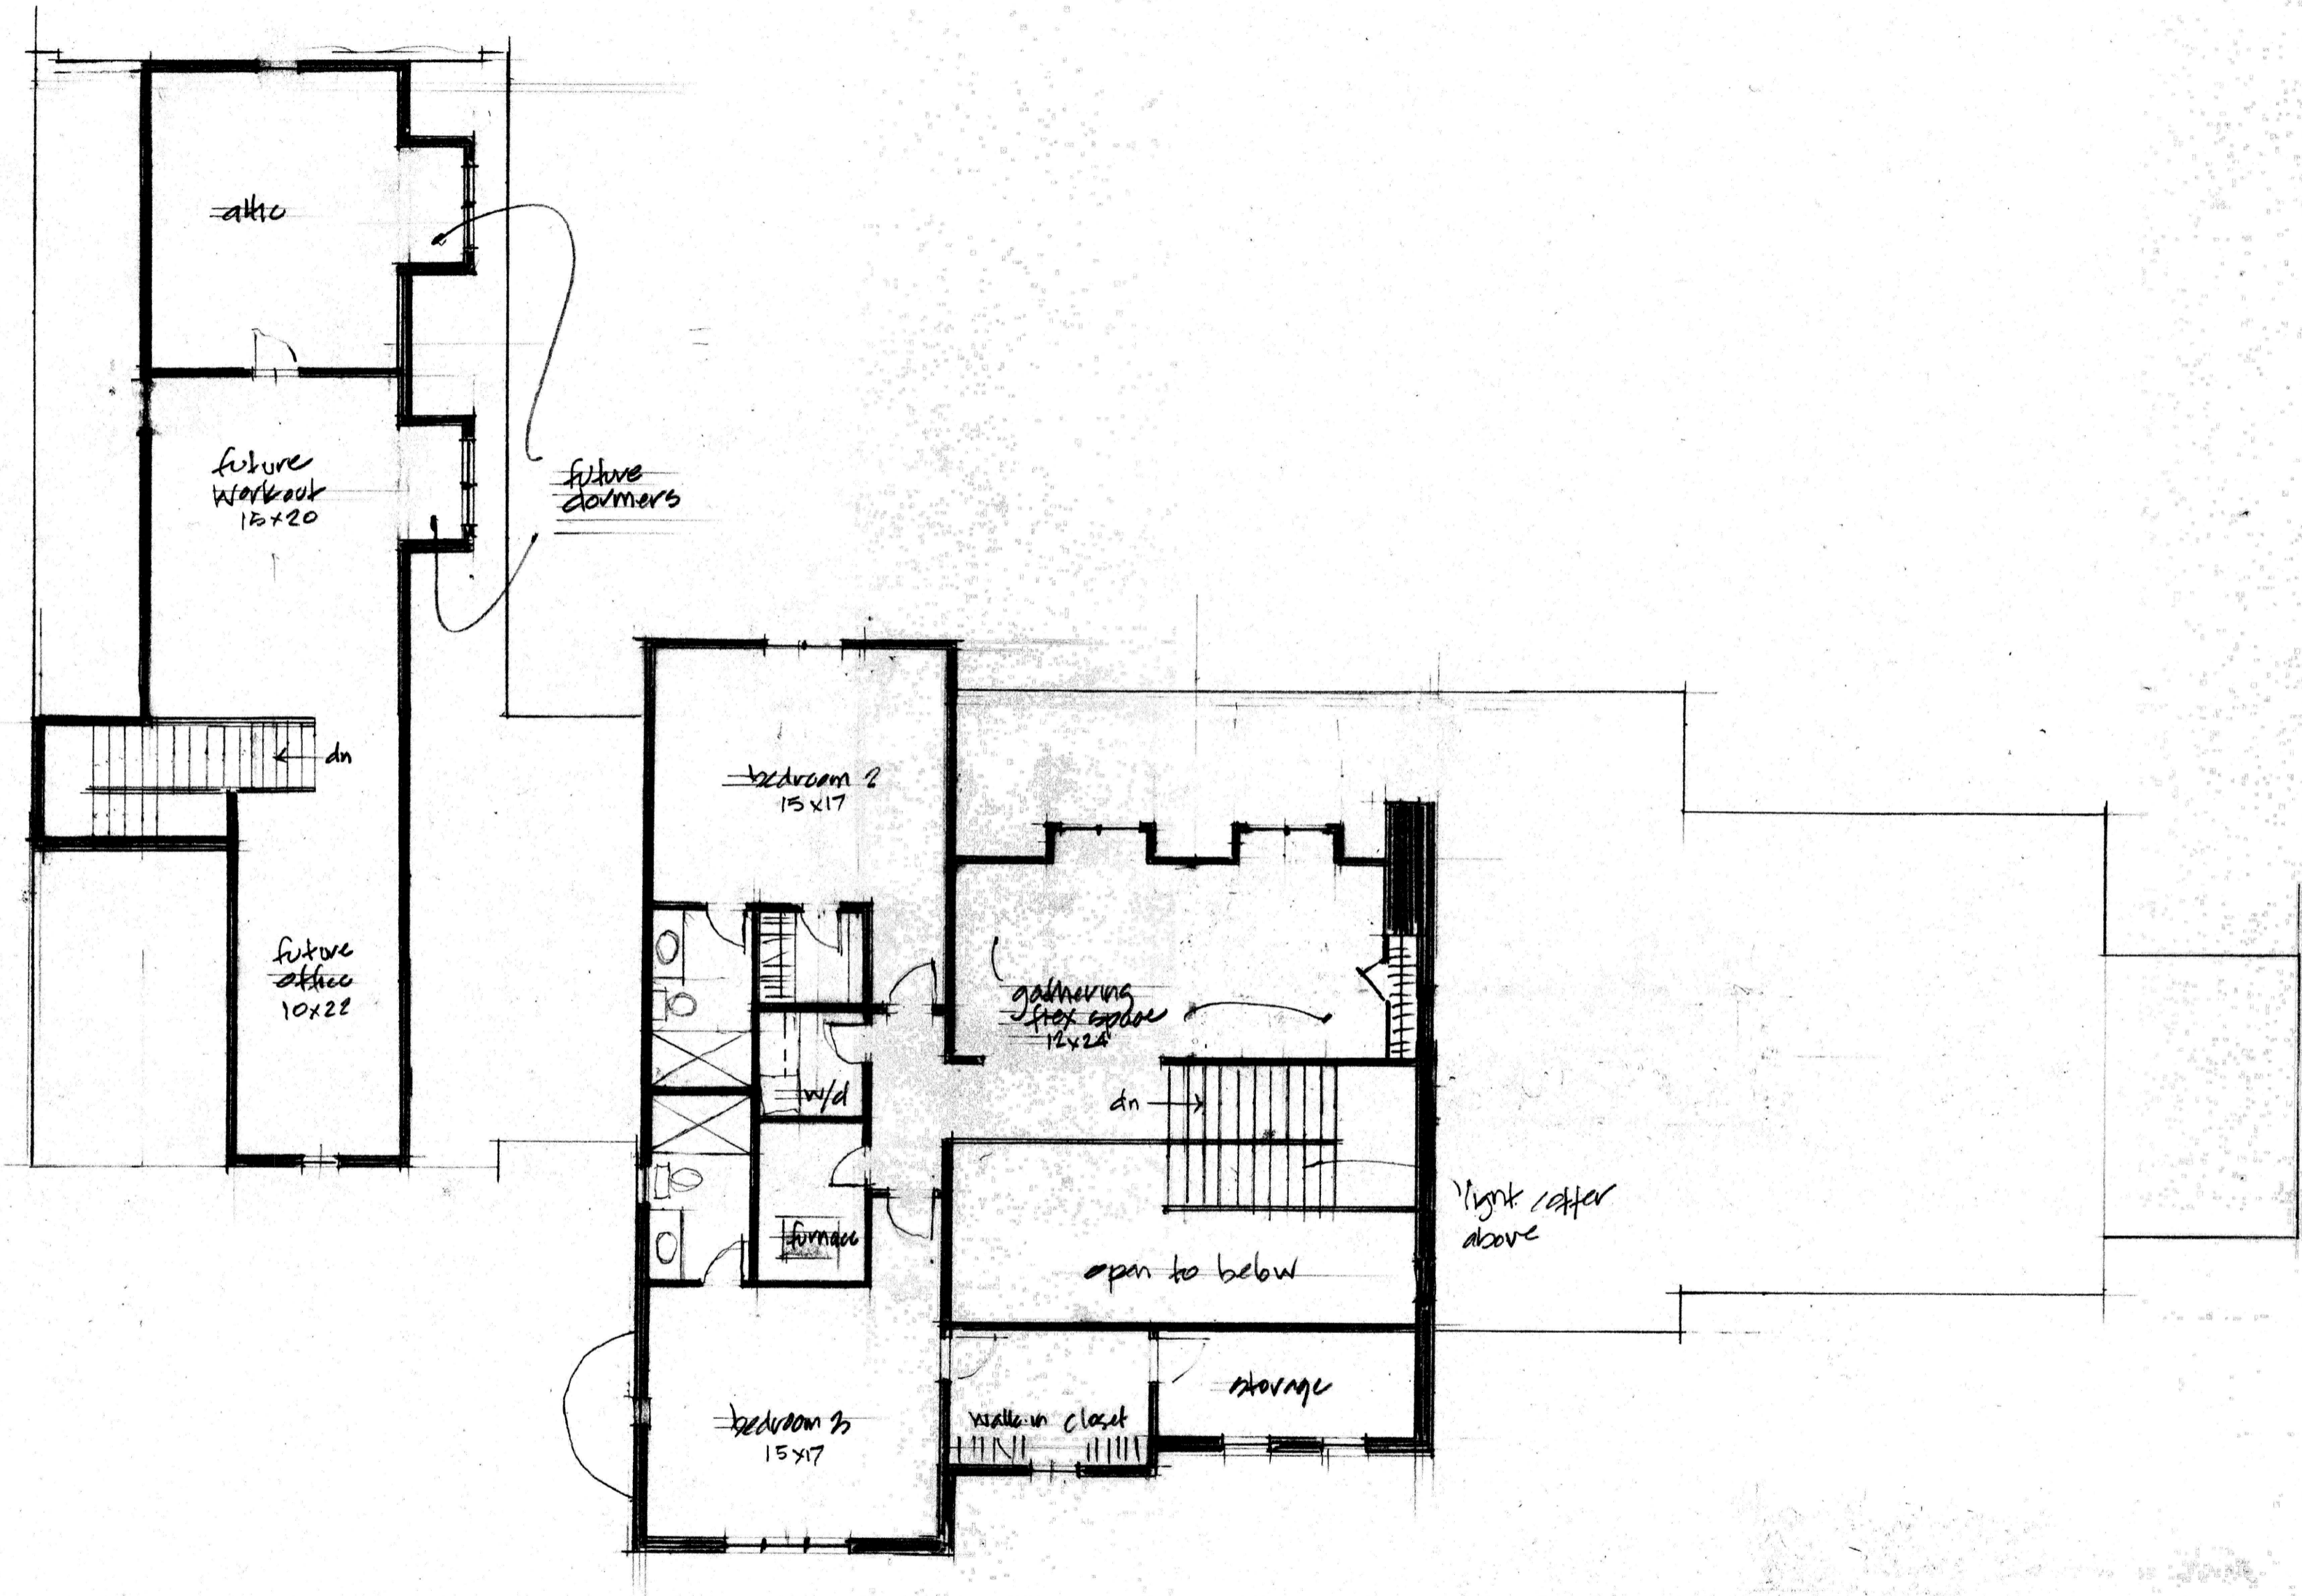

SECOND FLOOR PLAN
SCALE: 1/8" = 1'-0"

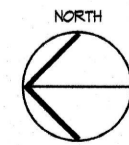

SCHEMATIC DRAWINGS FOR THE
WARNER RESIDENCE

236 NORTH COLUMBIA AVE
BEXLEY, OHIO

03.14.24

BEHAL SAMPSON DIETZ
990 WEST THIRD AVE.
COLUMBUS, OHIO 43212




WEST EXTERIOR ELEVATION
SCALE: 1/8" = 1'-0"

SCHEMATIC DRAWINGS FOR THE
WARNER RESIDENCE

236 NORTH COLUMBIA AVE
BEXLEY, OHIO

03.14.24

BEHAL SAMPSON DIETZ
990 WEST THIRD AVE.
COLUMBUS, OHIO 43212

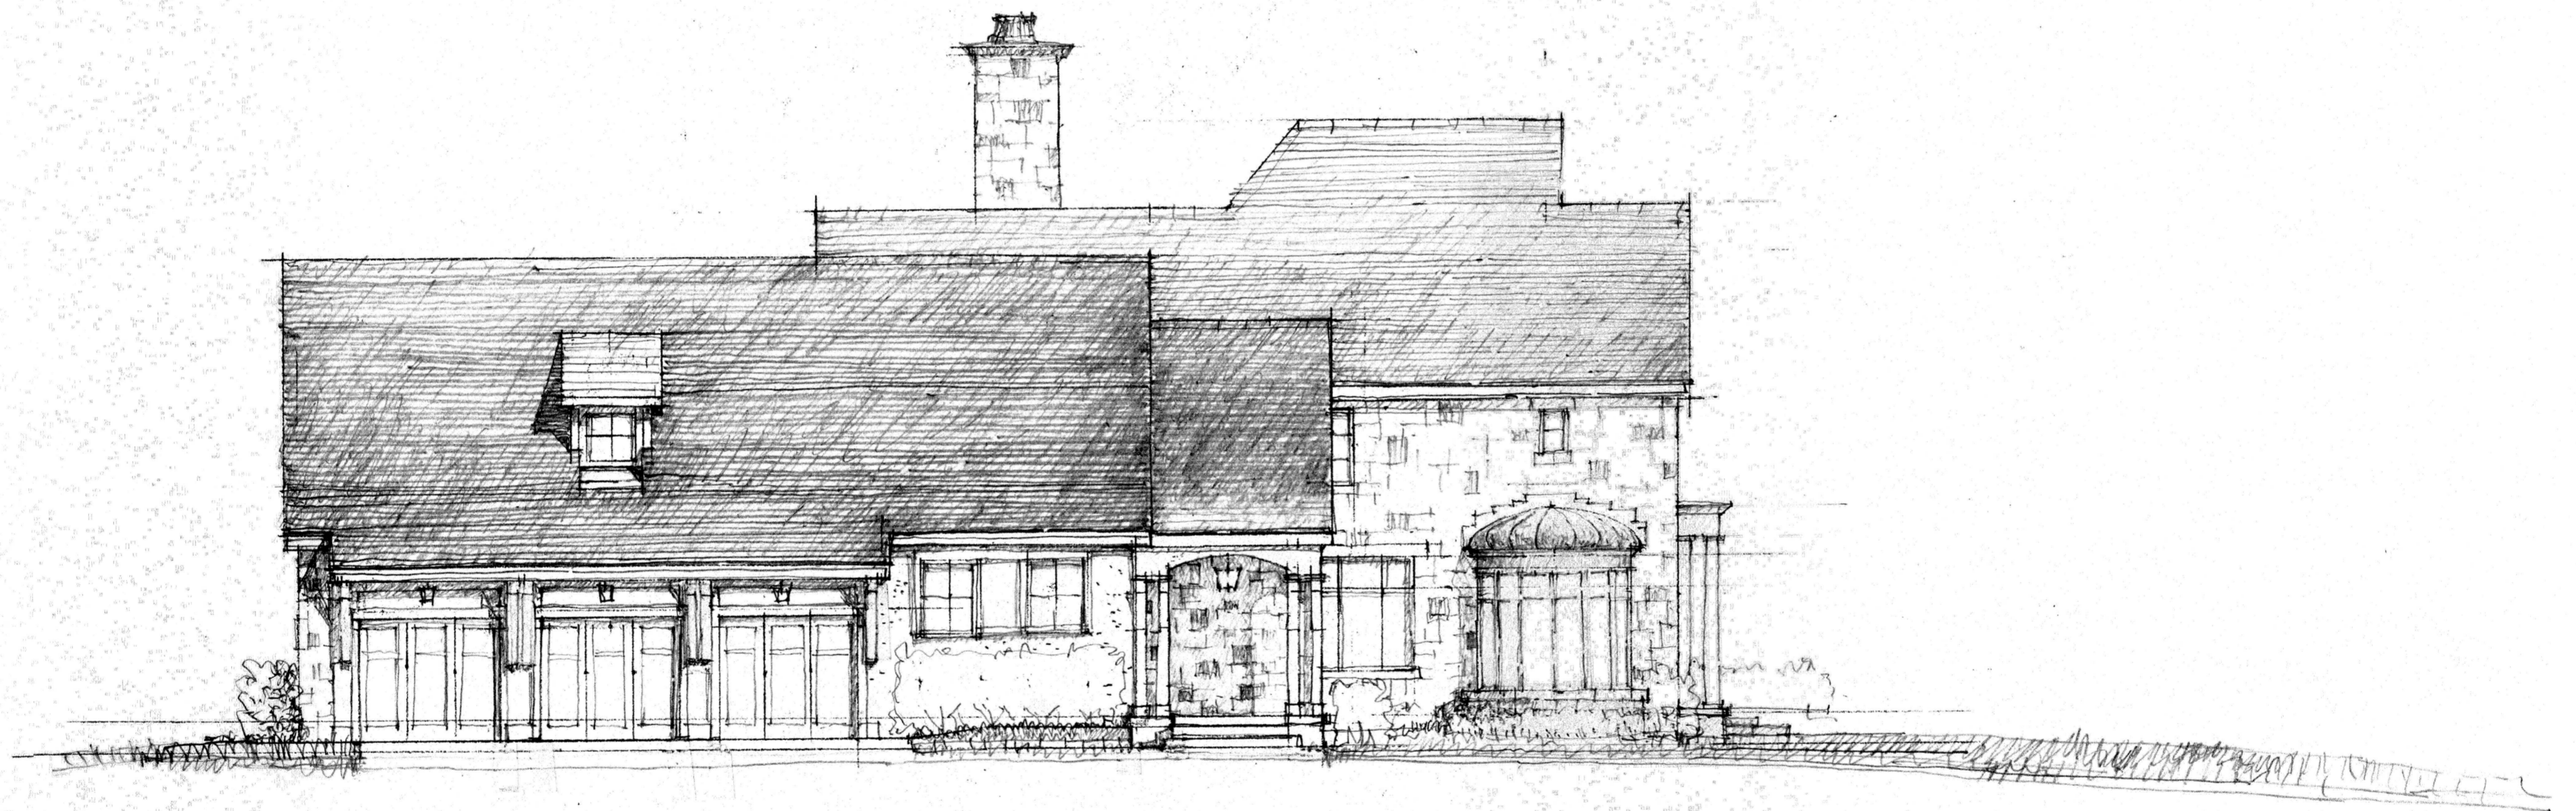


NORTH EXTERIOR ELEVATION
SCALE: 1/8" = 1'-0"

SCHEMATIC DRAWINGS FOR THE
WARNER RESIDENCE

236 NORTH COLUMBIA AVE
BEXLEY, OHIO

03.14.24

BEHAL SAMPSON DIETZ
990 WEST THIRD AVE.
COLUMBUS, OHIO 43212

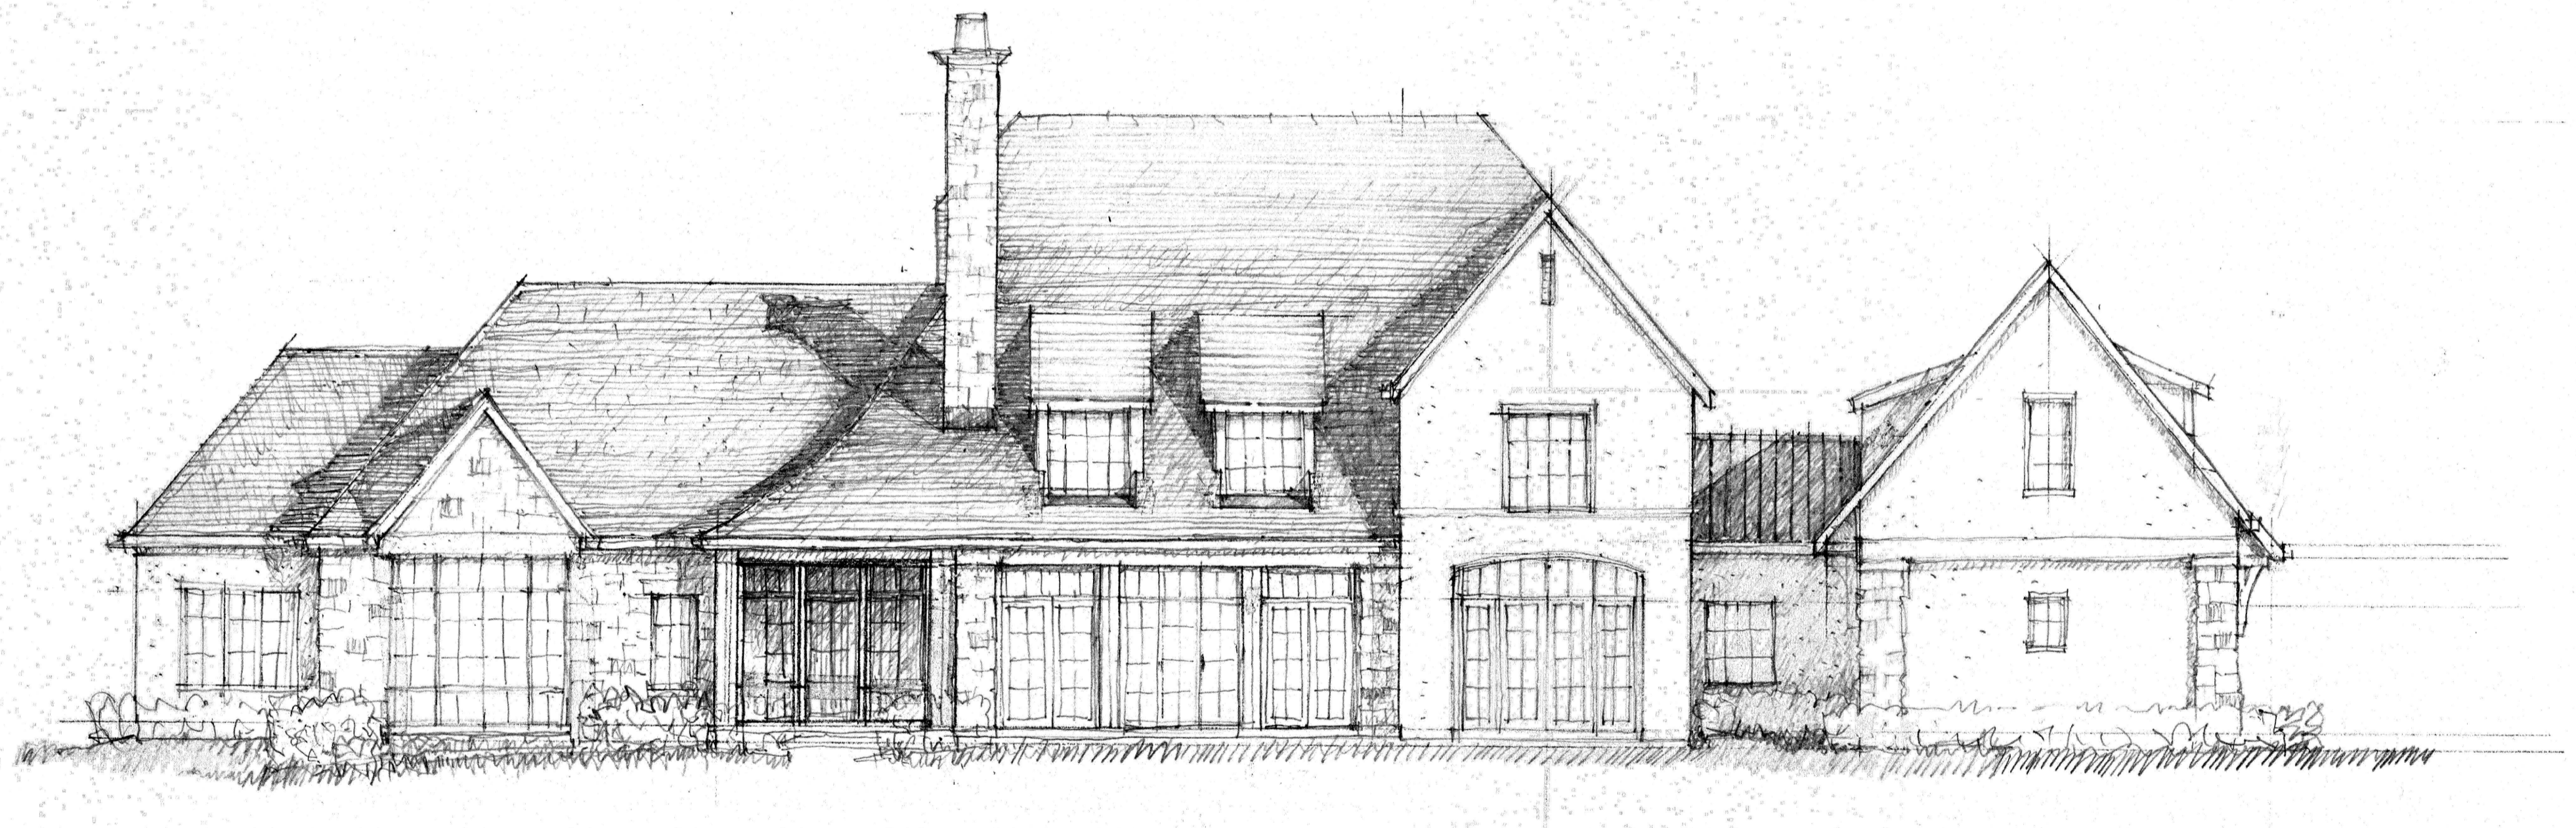


EAST EXTERIOR ELEVATION
SCALE: 1/8" = 1'-0"

SCHEMATIC DRAWINGS FOR THE
WARNER RESIDENCE

236 NORTH COLUMBIA AVE
BEXLEY, OHIO

03.14.24

BEHAL SAMPSON DIETZ
990 WEST THIRD AVE.
COLUMBUS, OHIO 43212

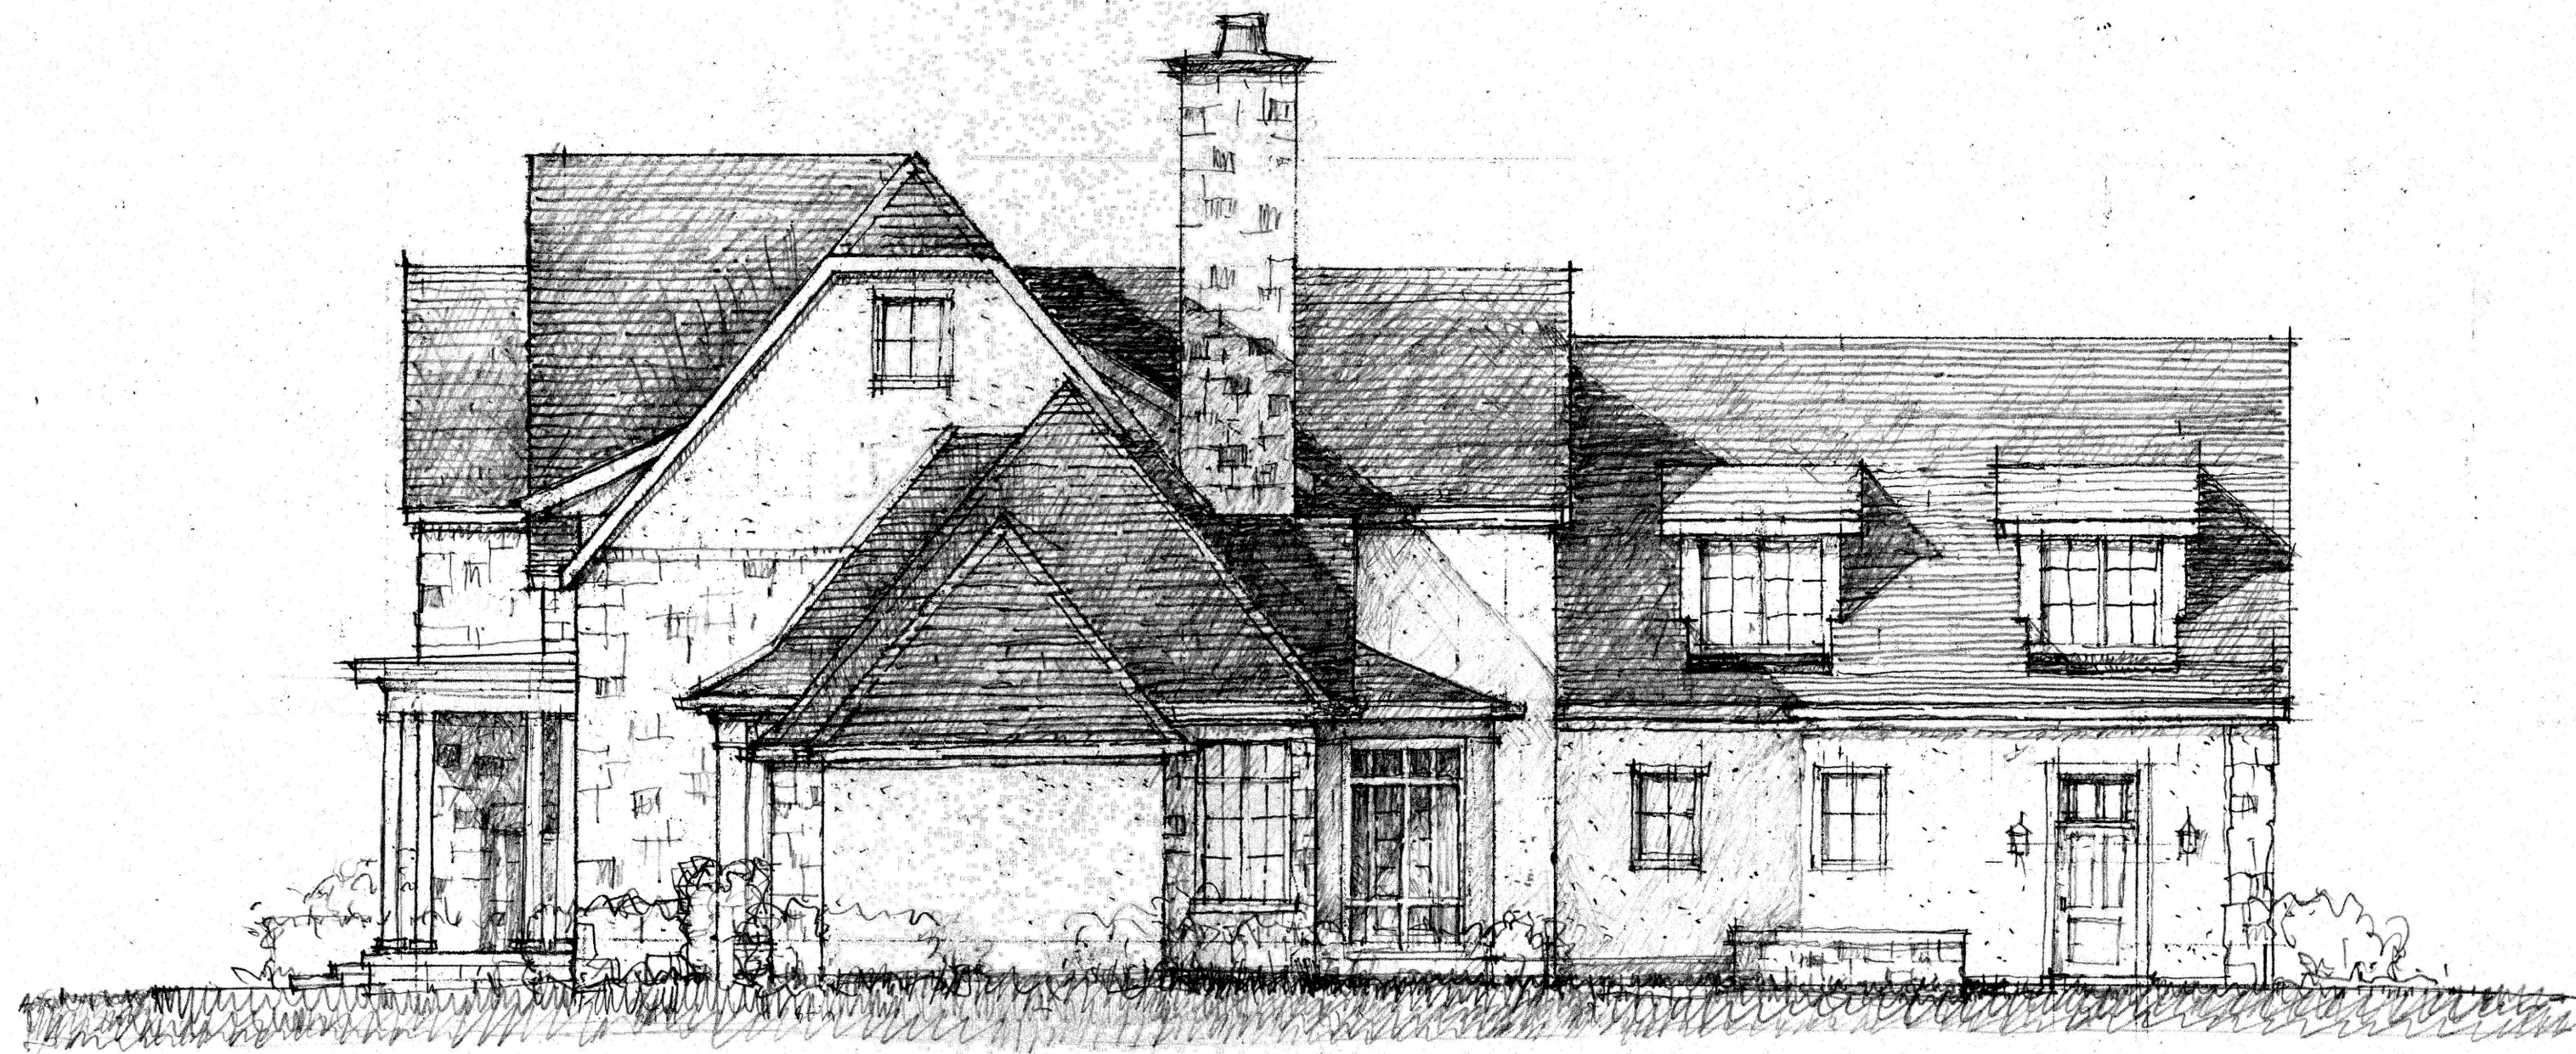

SOUTH EXTERIOR ELEVATION
SCALE: 1/8" = 1'-0"

SCHEMATIC DRAWINGS FOR THE
WARNER RESIDENCE

236 NORTH COLUMBIA AVE
BEXLEY, OHIO

03.14.24