


2281 Bryden Rd.
Bexley, OH 43209

Parcel ID: 024-01974
Map R# Number: 020.052 01500
Property Class Code: 510
R-3 Medium Density Residential

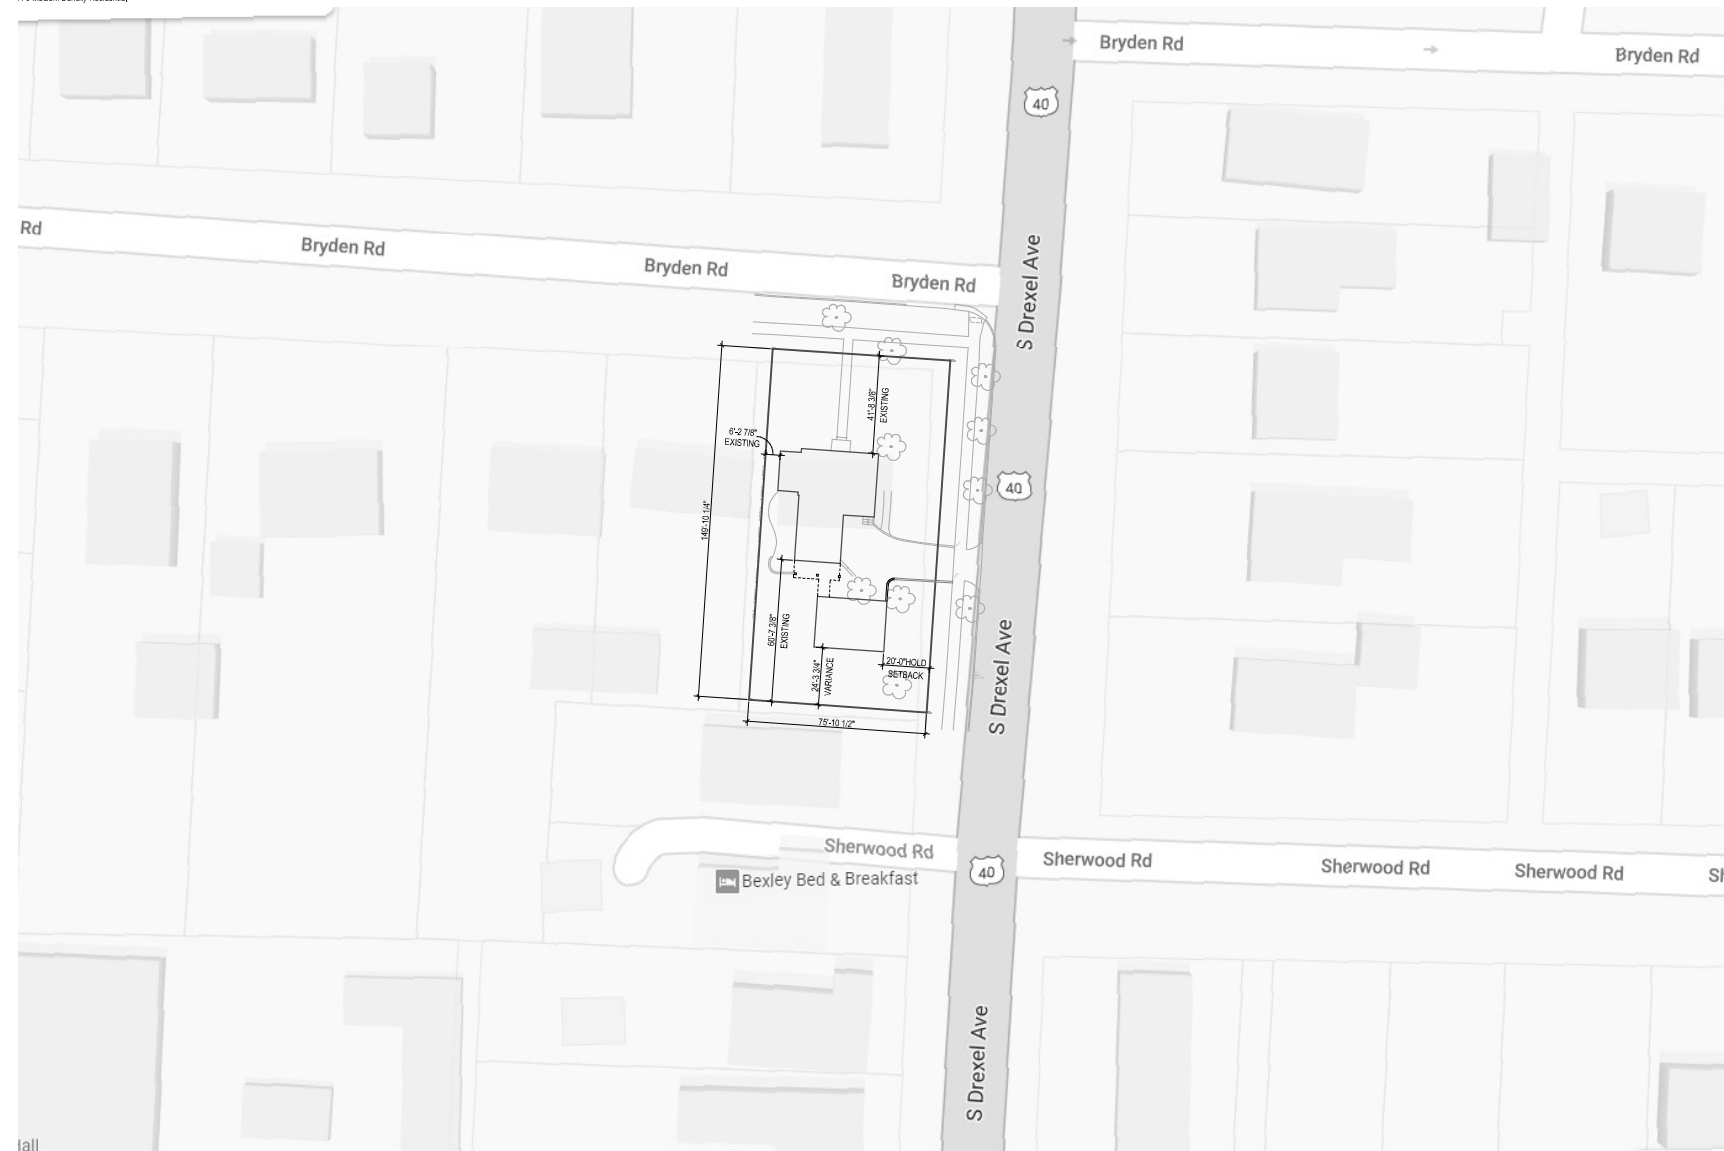

1 PLAN Site Parcel
1" = 30'-0"



#	DATE	CHANGE DESCRIPTION

CLIENT LOGO IF AVAILABLE
Bexley ARB Review Set
 2281 Bryden Road
 Bexley, OH
 FOR
Charles Hillman

 300 SPRUCE STREET
 SUITE 300
 COLUMBUS, OHIO 43215
 PHONE: (614) 461-4664
 FAX: (614) 280-8881

DRAWING TITLE
SITE PLAN

PROGRESS DRAWING NOT FOR CONSTRUCTION	07/11/2024	
	DRAWN BY: CM	CHECKED BY: DM
	24204.00	
	A100	
CONSTRUCTION DOCUMENTATION		