


BEHAL SAMPSON DIETZ  
990 WEST THIRD AVE.  
COLUMBUS, OHIO 43212

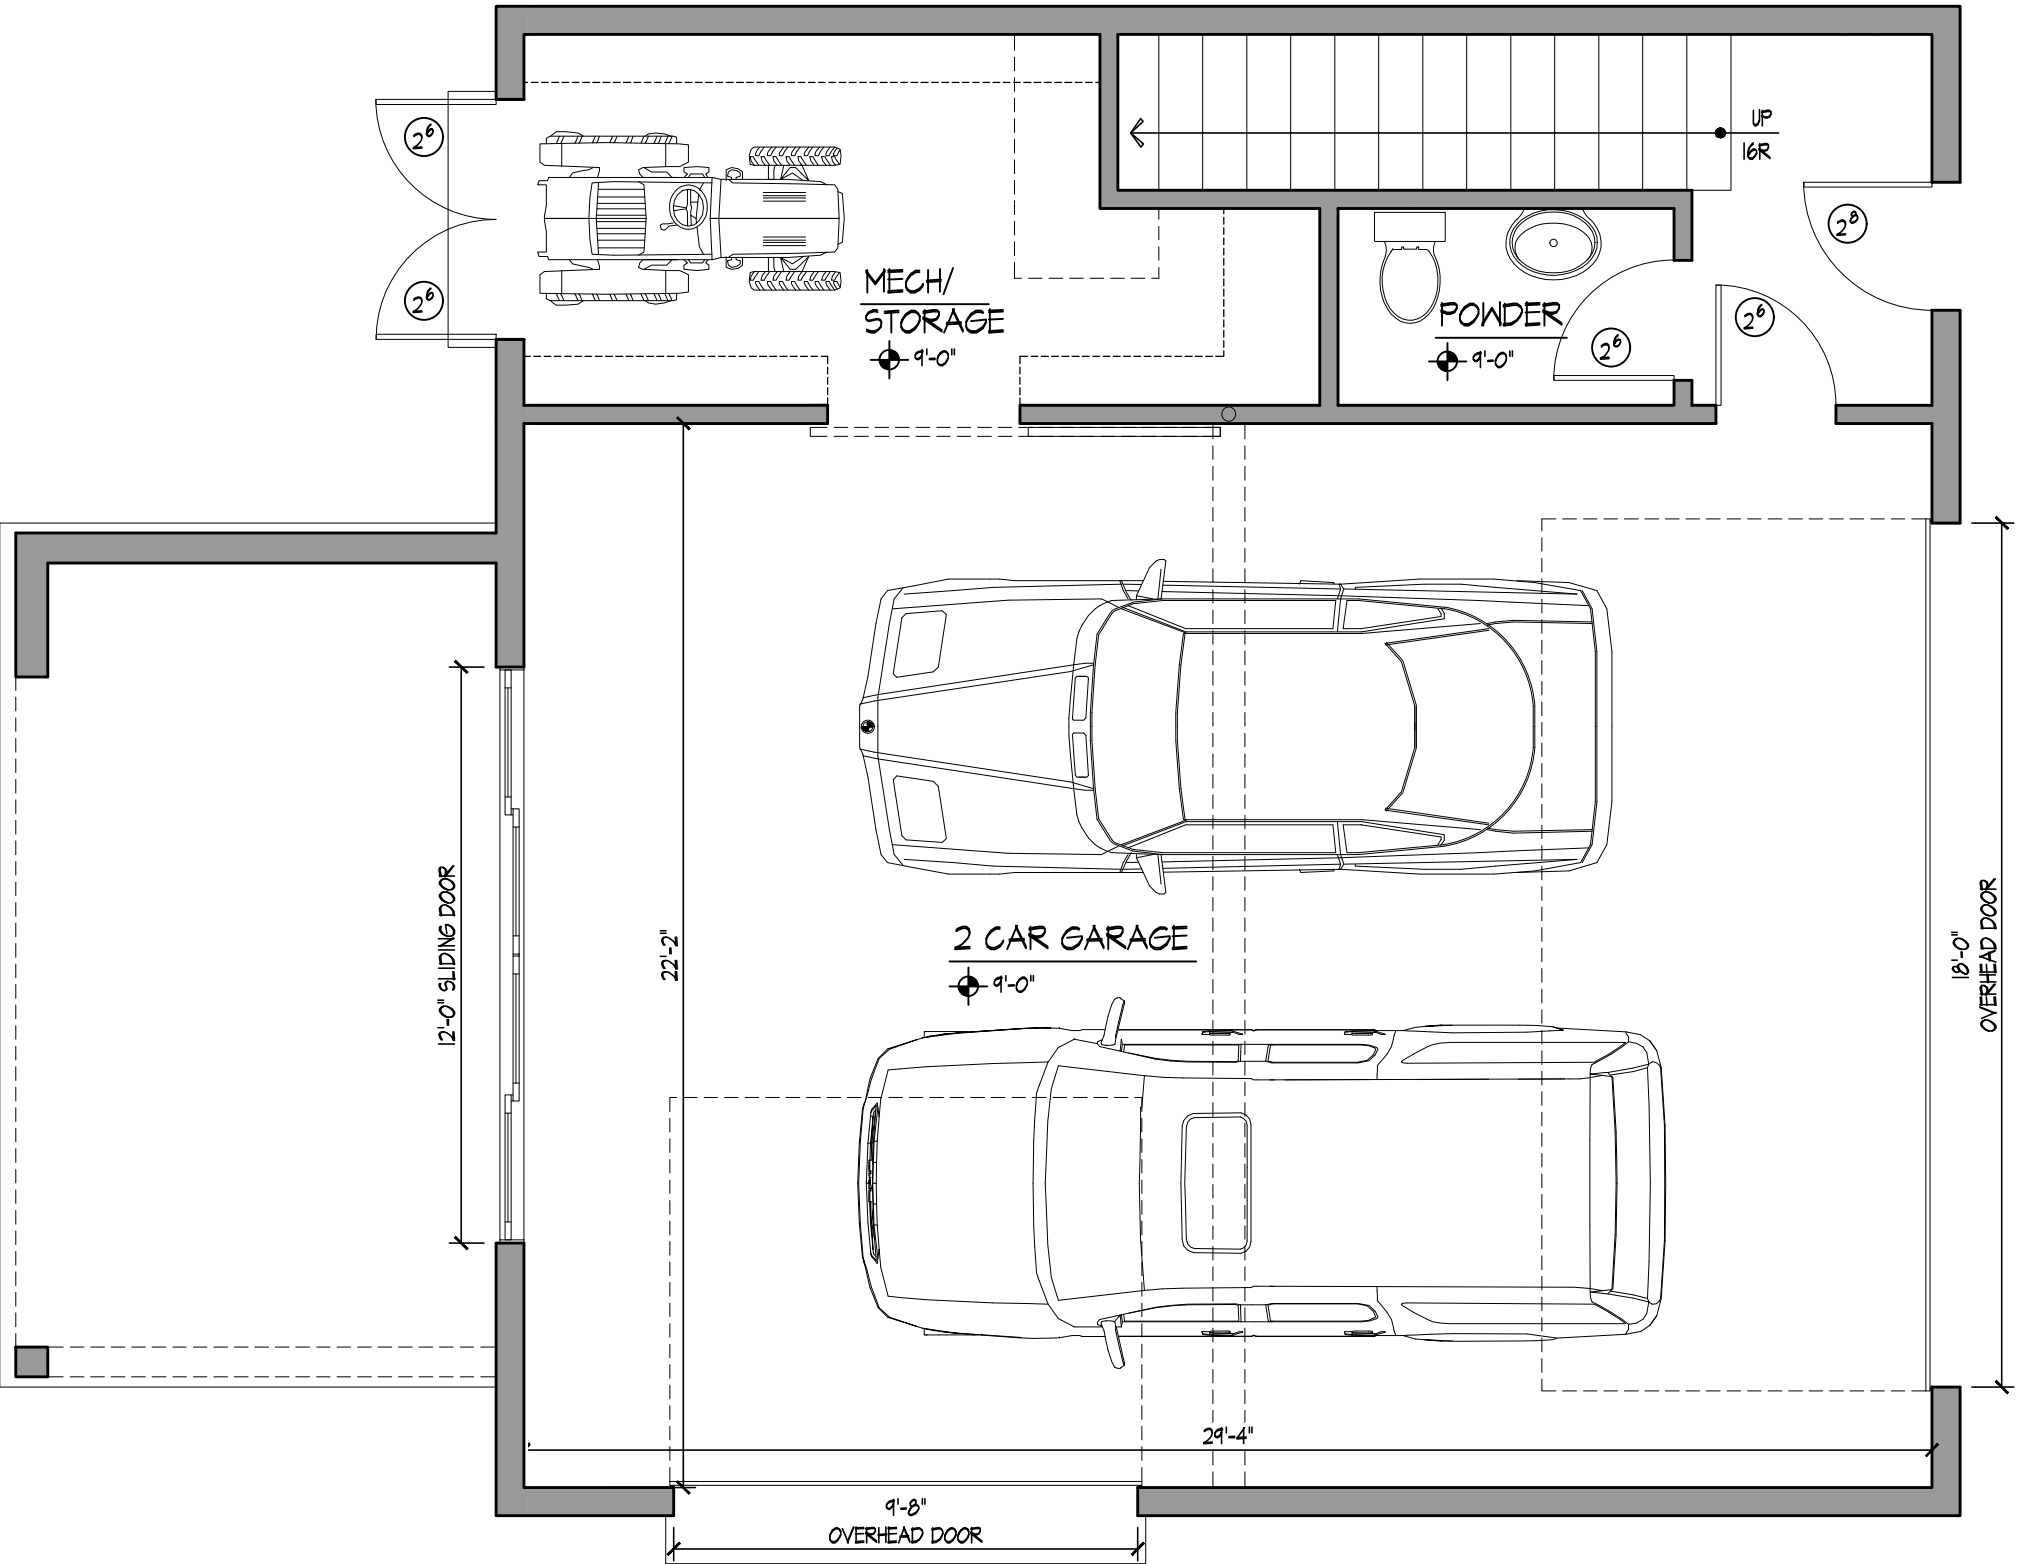


FIRST FLOOR PLAN  
SCALE: 1/4" = 1'-0"  
AREA: 888 SF



SCHEMATIC DRAWINGS FOR THE  
LIPKIND-WEPRIN RESIDENCE

431 DREXEL AVE  
BEXLEY, OH 43209  
2019.06.12

BEHAL SAMPSON DIETZ  
990 WEST THIRD AVE.  
COLUMBUS, OHIO 43212

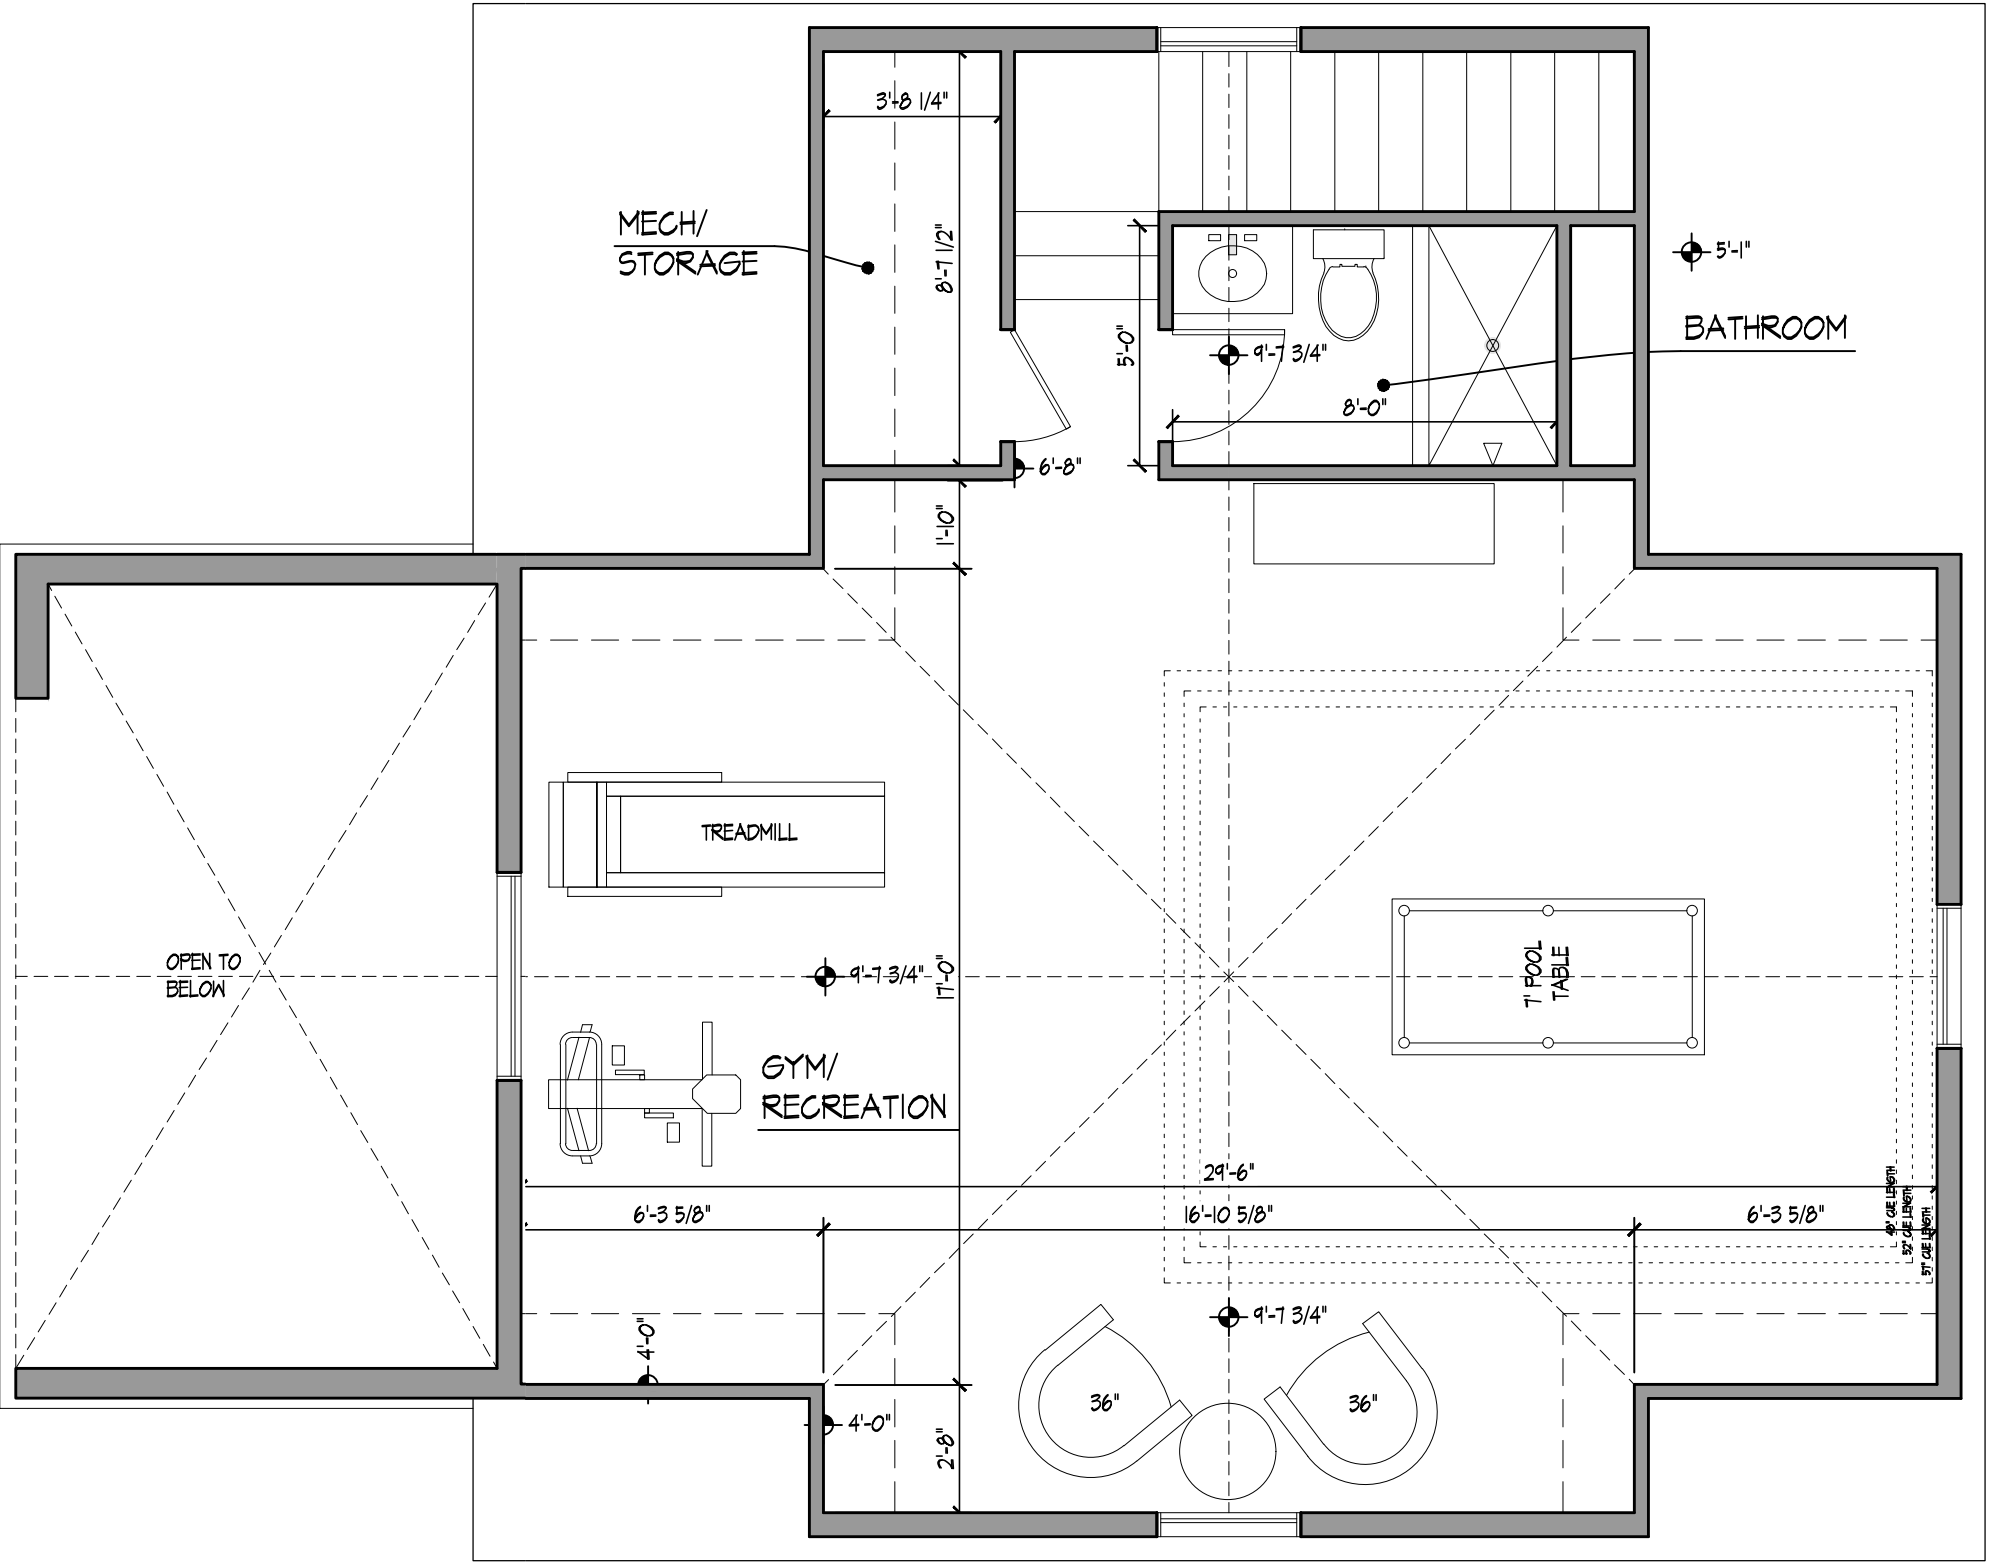

SECOND FLOOR PLAN

SCALE: 1/4" = 1'-0"  
AREA: 590 SF



SCHEMATIC DRAWINGS FOR THE  
LIPKIND-WEPRIN RESIDENCE


431 DREXEL AVE  
BEXLEY, OH 43209

2019.06.12

BEHAL SAMPSON DIETZ  
 990 WEST THIRD AVE.  
 COLUMBUS, OHIO 43212

CODED ELEVATION  
 NOTES

MARK	NOTE
1	FIBERGLASS CLAD WOOD WINDOWS
2	INSULATED STEEL GARAGE DOOR
3	ALUMINUM & GLASS GARAGE DOOR
4	FIBERGLASS ENTRY DOOR, PAINTED
5	VERTICAL SIDING (WOOD OR HARDIE) PAINTED
6	SHINGLE ROOF (ALT. FOR STANDING SEAM METAL)
7	HALF-ROUND GUTTERS, PRE-FINISHED
8	CORRUGATED METAL SIDING

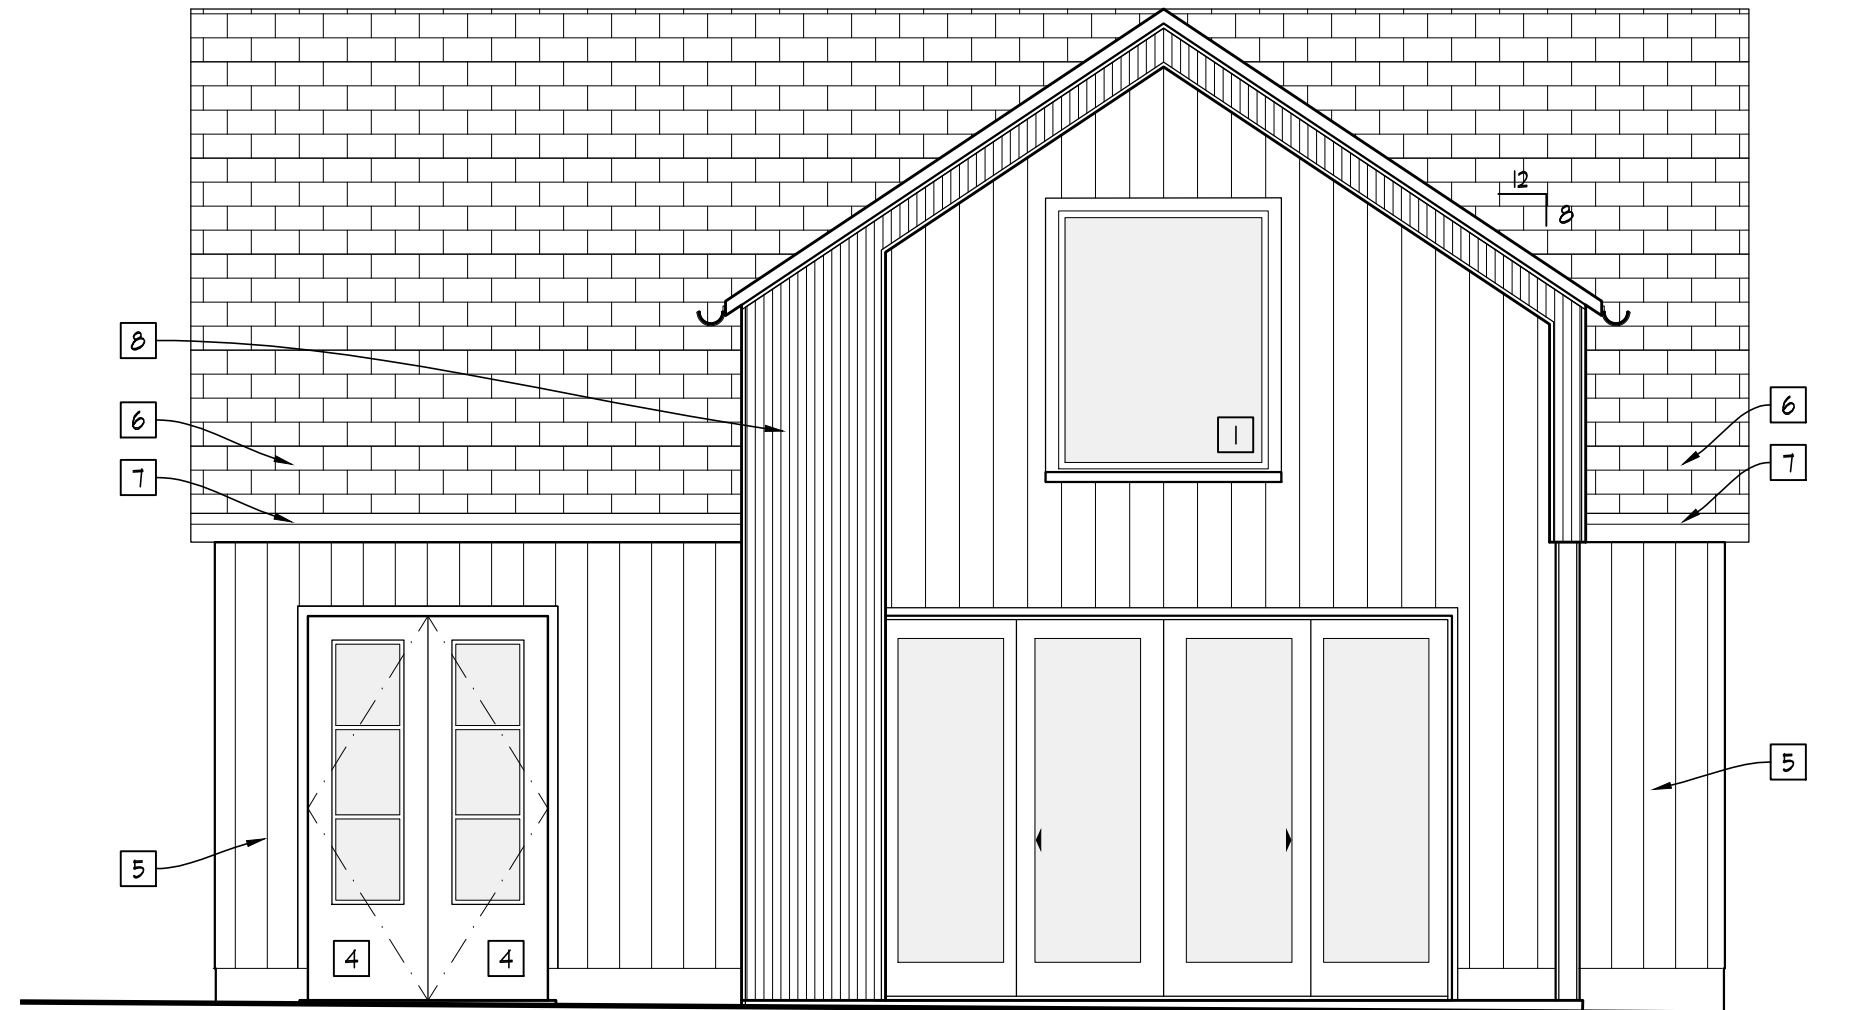

WEST ELEVATION

SCALE: 1/4" = 1'-0"

SCHEMATIC DRAWINGS FOR THE  
 LIPKIND-WEPRIN RESIDENCE


431 DREXEL AVE  
 BEXLEY, OH 43209

2019.06.12

BEHAL SAMPSON DIETZ  
 990 WEST THIRD AVE.  
 COLUMBUS, OHIO 43212

CODED ELEVATION  
 NOTES

MARK	NOTE
1	FIBERGLASS CLAD WOOD WINDOWS
2	INSULATED STEEL GARAGE DOOR
3	ALUMINUM & GLASS GARAGE DOOR
4	FIBERGLASS ENTRY DOOR, PAINTED
5	VERTICAL SIDING (WOOD OR HARDIE) PAINTED
6	SHINGLE ROOF (ALT. FOR STANDING SEAM METAL)
7	HALF-ROUND GUTTERS, PRE-FINISHED
8	CORRUGATED METAL SIDING

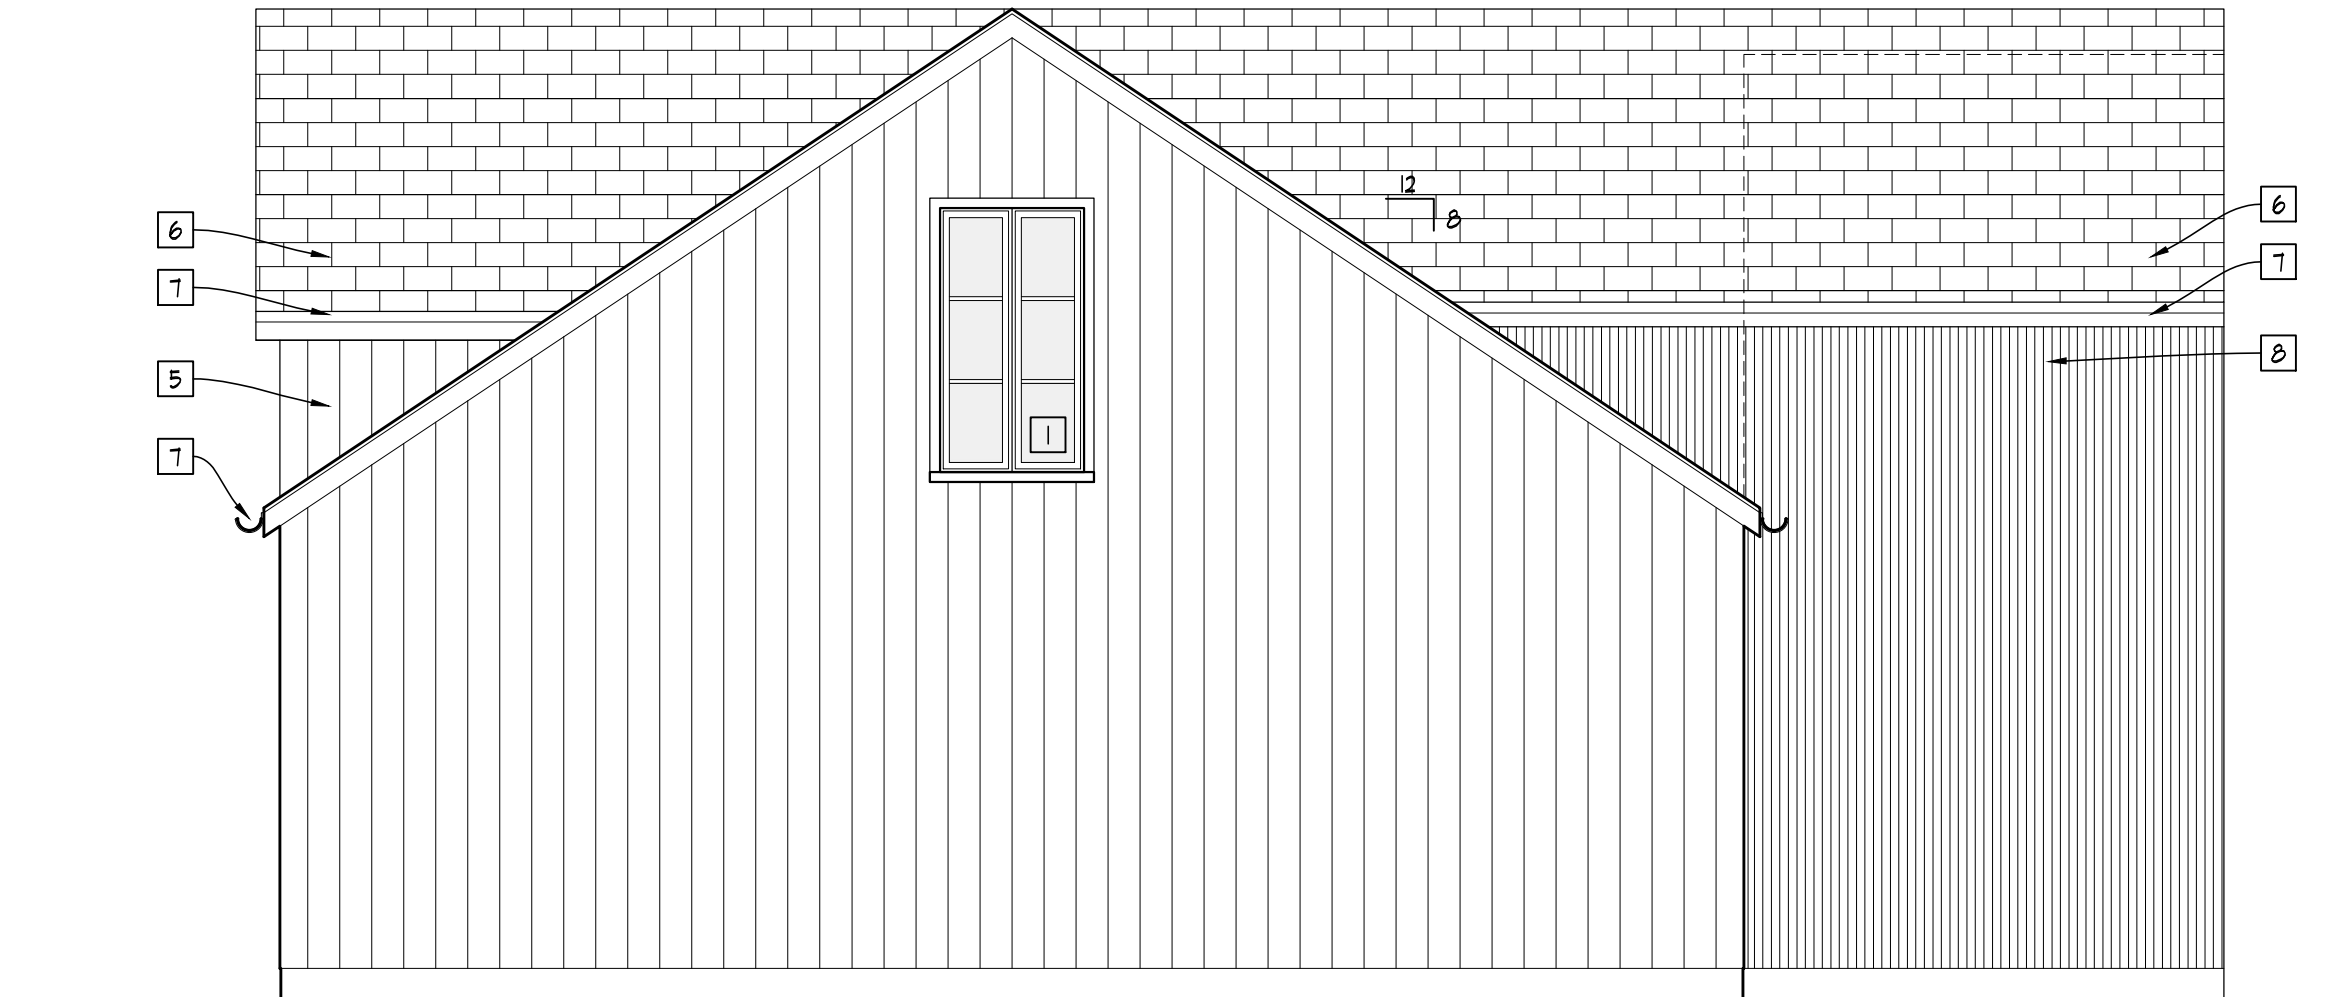

NORTH ELEVATION

SCALE: 1/4" = 1'-0"

SCHEMATIC DRAWINGS FOR THE  
 LIPKIND-WEPRIN RESIDENCE


431 DREXEL AVE  
 BEXLEY, OH 43209

2019.06.12

BEHAL SAMPSON DIETZ  
 990 WEST THIRD AVE.  
 COLUMBUS, OHIO 43212

CODED ELEVATION  
 NOTES

MARK	NOTE
1	FIBERGLASS CLAD WOOD WINDOWS
2	INSULATED STEEL GARAGE DOOR
3	ALUMINUM & GLASS GARAGE DOOR
4	FIBERGLASS ENTRY DOOR, PAINTED
5	VERTICAL SIDING (WOOD OR HARDIE) PAINTED
6	SHINGLE ROOF (ALT. FOR STANDING SEAM METAL)
7	HALF-ROUND GUTTERS, PRE-FINISHED
8	CORRUGATED METAL SIDING

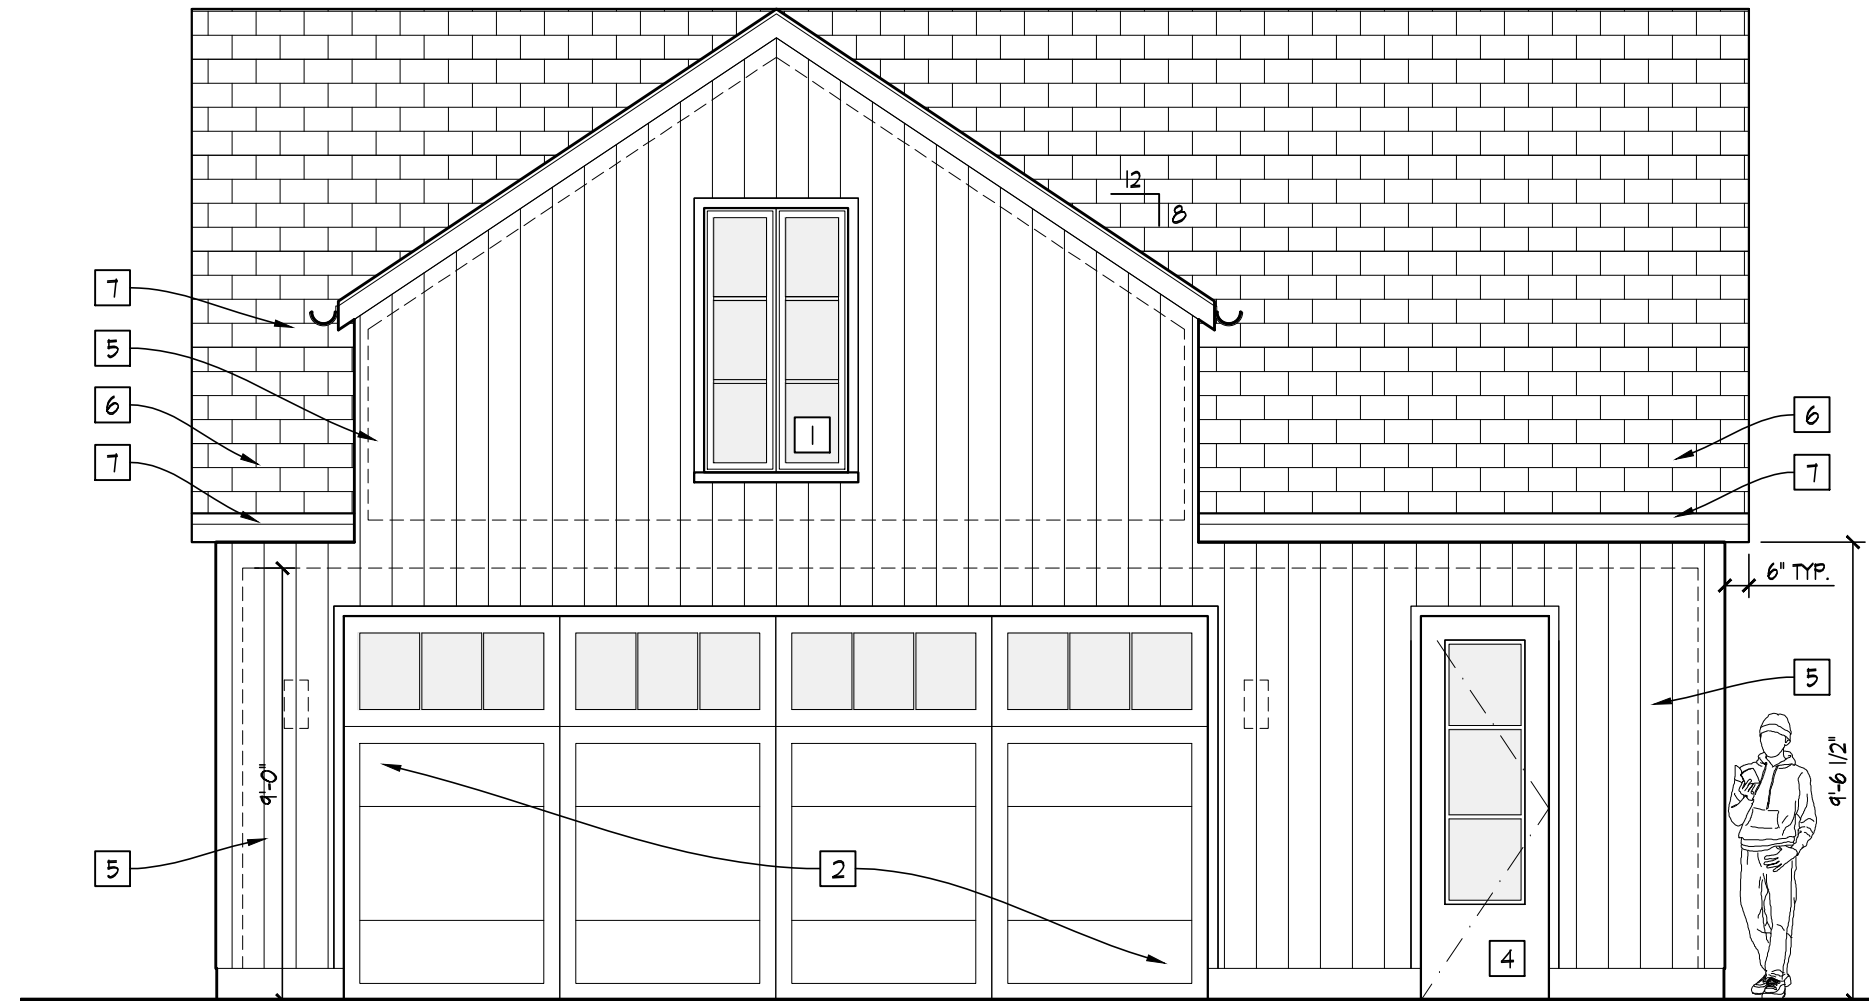

EAST ELEVATION

SCALE: 1/4" = 1'-0"

SCHEMATIC DRAWINGS FOR THE  
 LIPKIND-WEPRIN RESIDENCE

431 DREXEL AVE  
 BEXLEY, OH 43209

2019.06.12

BEHAL SAMPSON DIETZ  
 990 WEST THIRD AVE.  
 COLUMBUS, OHIO 43212

CODED ELEVATION  
 NOTES

MARK	NOTE
1	FIBERGLASS CLAD WOOD WINDOWS
2	INSULATED STEEL GARAGE DOOR
3	ALUMINUM & GLASS GARAGE DOOR
4	FIBERGLASS ENTRY DOOR, PAINTED
5	VERTICAL SIDING (WOOD OR HARDIE) PAINTED
6	SHINGLE ROOF (ALT. FOR STANDING SEAM METAL)
7	HALF-ROUND GUTTERS, PRE-FINISHED
8	CORRUGATED METAL SIDING



SOUTH ELEVATION

SCALE: 1/4" = 1'-0"

SCHEMATIC DRAWINGS FOR THE  
 LIPKIND-WEPRIN RESIDENCE

431 DREXEL AVE  
 BEXLEY, OH 43209

2019.06.12

