

SITE PLAN
1"=20'-0"

Project for:
JANE PEDEN
342 REMINGTON ROAD FRANKLIN COUNTY
BEXLEY, OHIO 43209


Description:
SITE PLAN

Contractor:
D'ANDREA BUILDERS
WESTERVILLE, OHIO
614-519-5853

Drawn By:
Donald Rapp
Date: 10/21/25
File:

Scale: NOTED
Sheet No:
SITE 1

NORTH REMINGTON ROAD

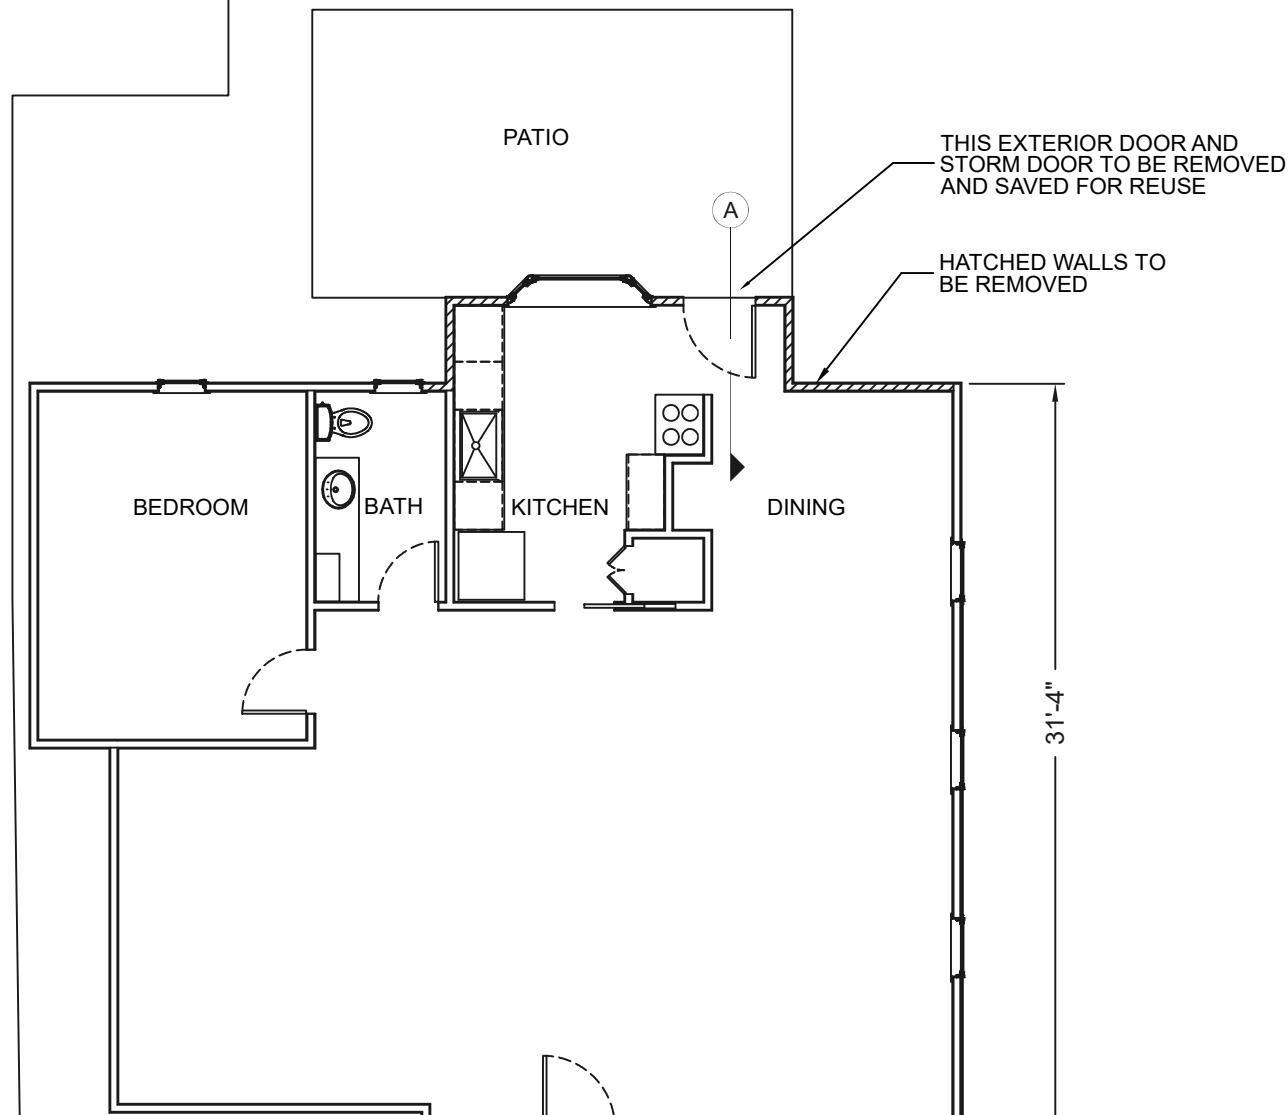

FIRST FLOOR PLAN
 $\frac{1}{8}'' = 1'-0''$






Project for:
 JANE PEDEN
 342 REMINGTON ROAD, FRANKLIN COUNTY
 COLUMBUS, OHIO 43209

Description:
 EXISTING FIRST FLOOR PLAN

Contractor:
 D'ANDREA BUILDERS
 WESTERVILLE, OHIO
 43082
 (614)-519-5853

Drawn By:
 Donald Rapp
 Date: 10/21/25
 File:

Scale: NOTED
 Sheet No:
 FLR 1-EX

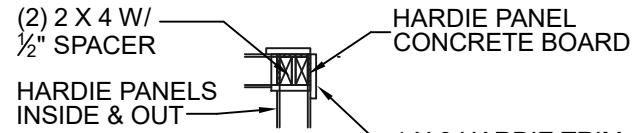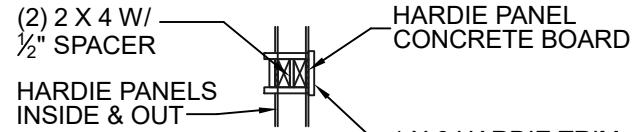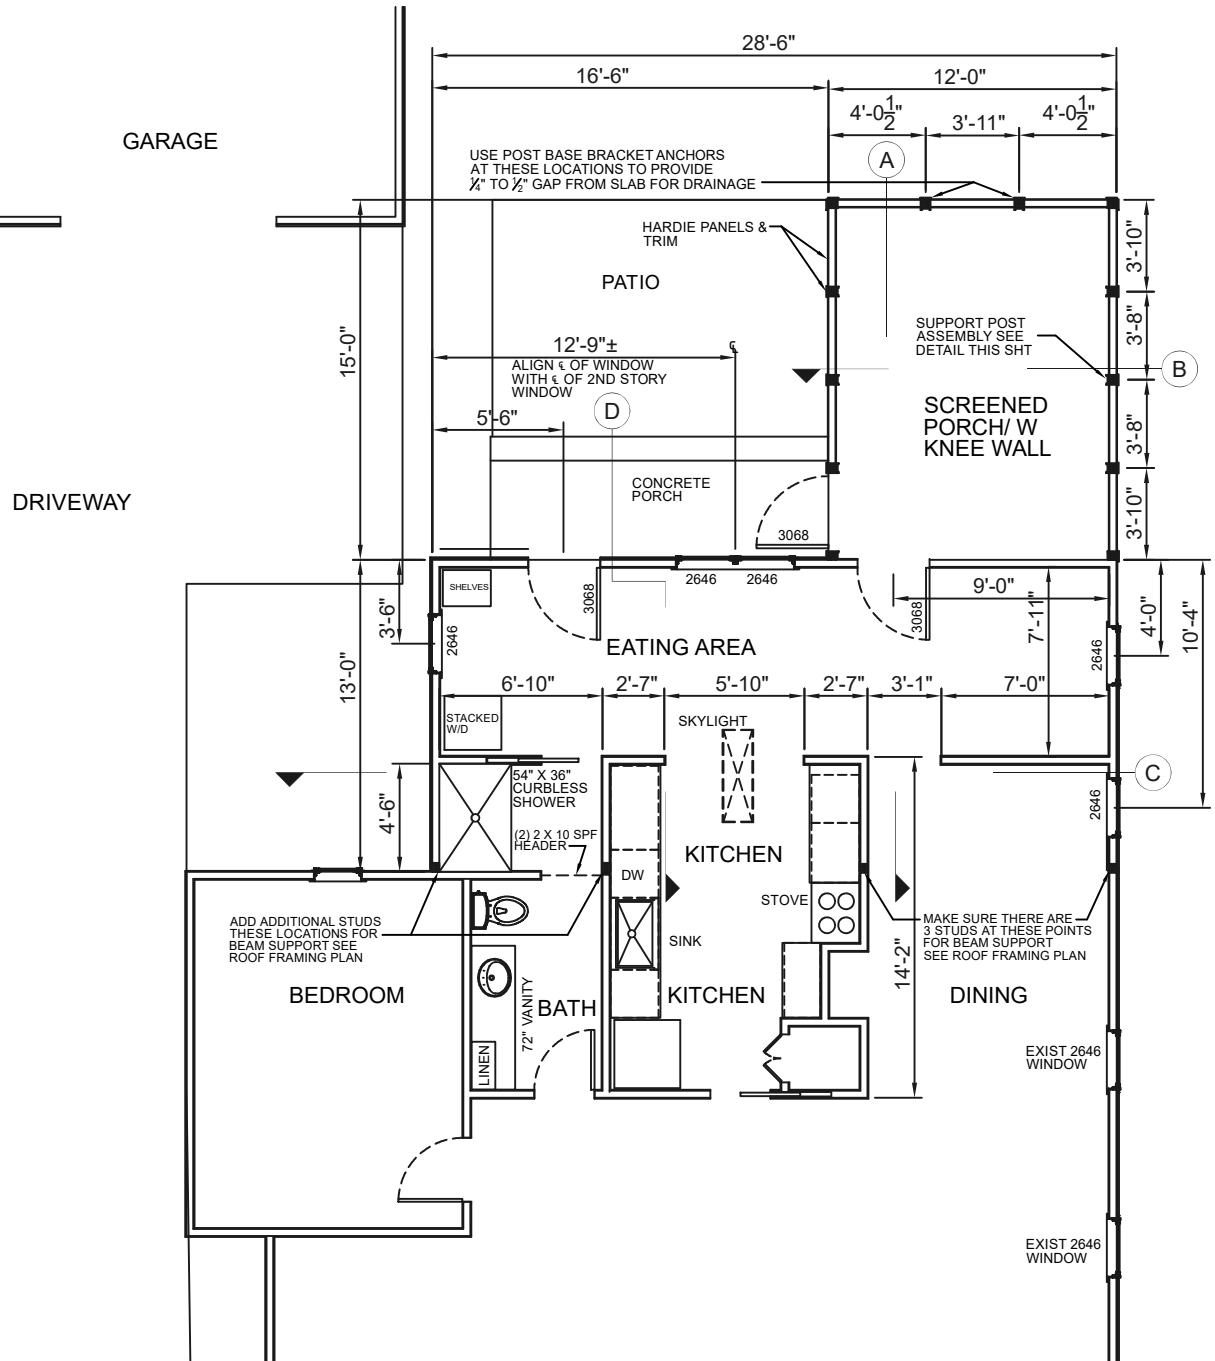

CONSTRUCTION NOTES:

1. ALL DOORS AND WINDOWS TO HAVE (2) 2 X 8 SPF HEADERS
2. INTERIOR DIMENSIONS ARE FROM FACE OF STUDS

FIELD ADJUSTMENT NOTES:

1. GABLE ROOF SOFFIT:
THE EXACT WALL HEIGHT FROM TOP OF BLOCK FOUNDATION TO TOP OF DOUBLE PLATE WILL BE DETERMINED BY EXPOSING THE EXISTING OUTSIDE REAR WALL FRAMING AND MEASURING IT. THE TRUSS BOTTOM CHORD WOULD REST ON TOP OF WALL. THIS WILL ENSURE THAT THE SOFFIT HEIGHTS WILL MATCH EXISTING.
2. INTERIOR CEILING HEIGHT:
THE TRUSS BOTTOM CHORD WOULD BE RETROFITTED/SHIMMED TO MATCH THE EXISTING CEILING HEIGHT.
3. LEAN-TO-SHED ROOF SOFFIT HEIGHT:
THE EXISTING SHED ROOF GUTTER IS ABOVE THE HOUSE GUTTER ON THE NORTH SIDE OF THE HOUSE. THE NEW ROOM ADDITION WILL EXTEND 13' (FEET) OUT FROM THE REAR EXTERIOR WALL AND WILL LOWER THE FINAL HEIGHT. THE SOFFIT HEIGHT WILL BE FIELD ADJUSTED TO FIND THE BEST POSSIBLE HEIGHT BEFORE SECURING.

FIRST FLOOR PLAN

$\frac{1}{8}'' = 1'-0''$




Project for:
JANE PEDEN
342 REMINGTON ROAD FRANKLIN COUNTY
COLUMBUS, OHIO 43209

Description:
PROPOSED FIRST FLOOR PLAN

Contractor:
D'ANDREA BUILDERS
WESTERVILLE, OHIO
43082
(614)-519-5853


Drawn By:
Donald Rapp
Date: 11/04/25
File:

Scale: **NOTED**
Sheet No: **E1 R 1**

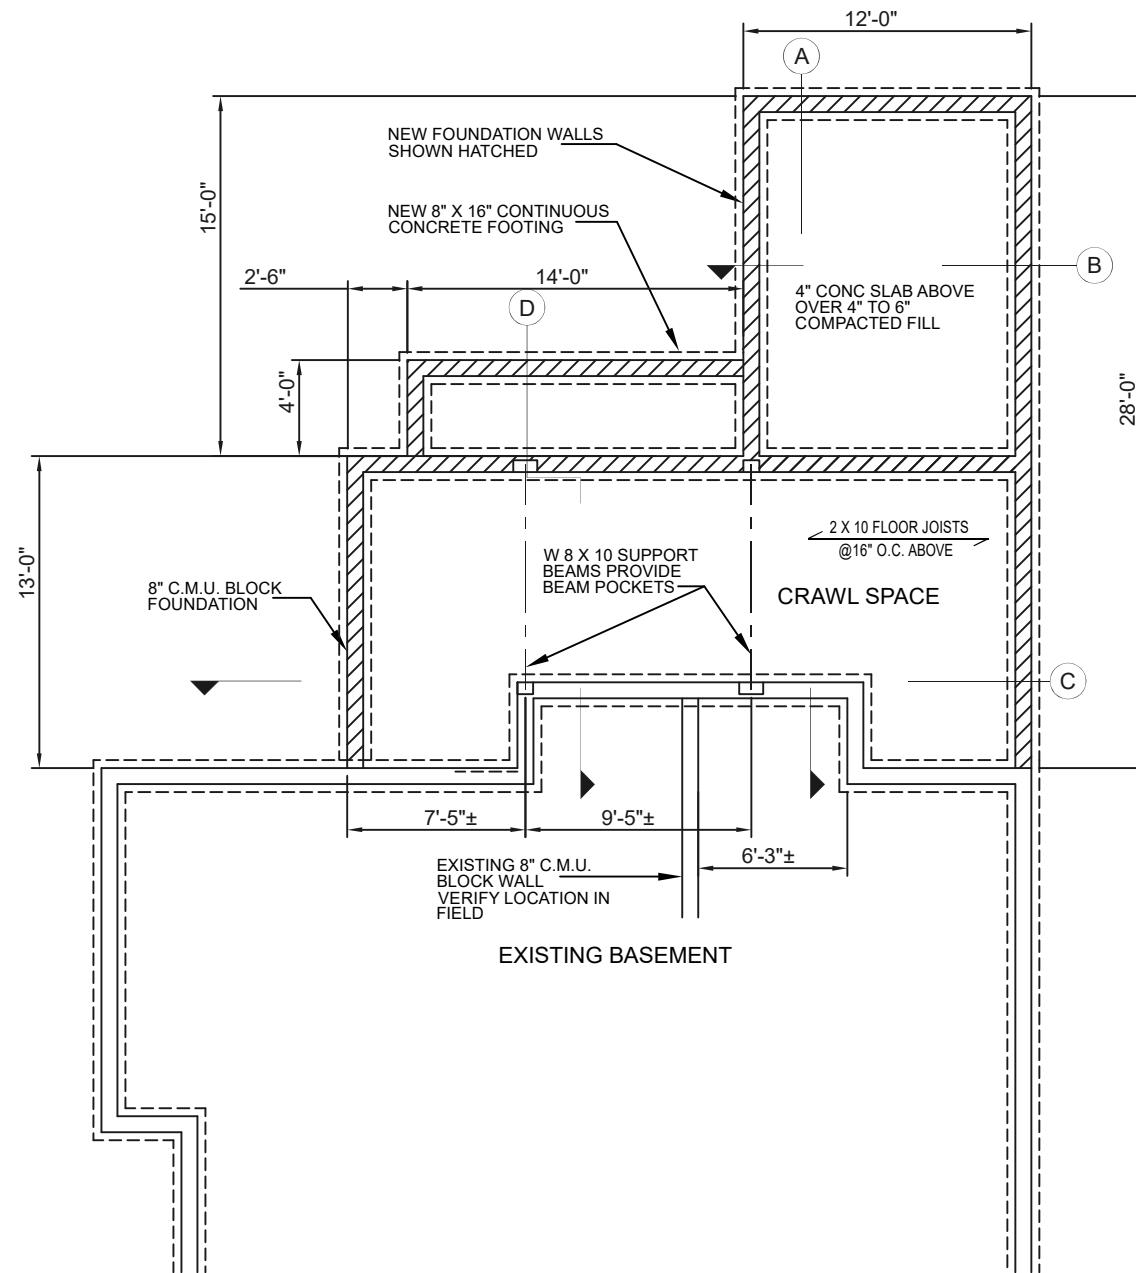

FOUNDATION PLAN
 $\frac{1}{8}$ " = 1'-0"



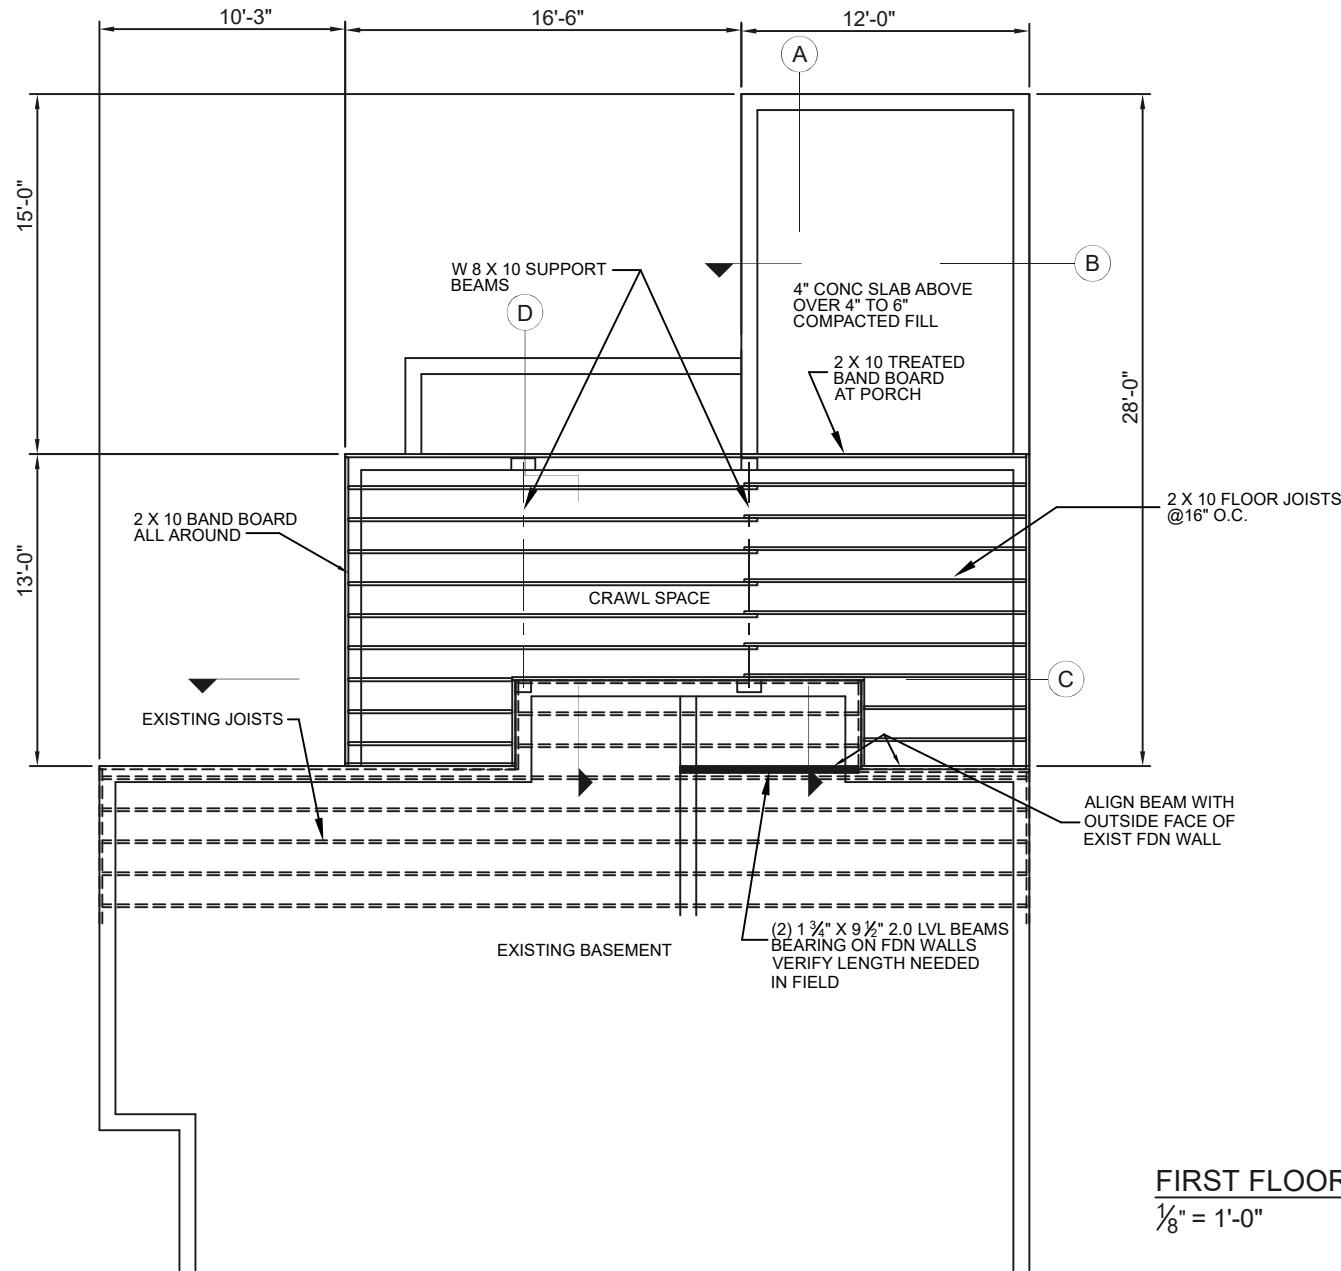

FIRST FLOOR FRAMING PLAN



$\frac{1}{8}$ " = 1'-0"


Project for:
JANE PEDEN
342 REMINGTON ROAD FRANKLIN COUNTY
COLUMBUS, OHIO 43209


Description:
FIRST FLOOR FRAMING PLAN

Contractor:
D'ANDREA BUILDERS
WESTERVILLE, OHIO
43082
(614)-519-5853

Drawn By:
Donald Rapp
Date: 10/21/25
File:

Scale: **NOTED**
Sheet No:
FRM 1

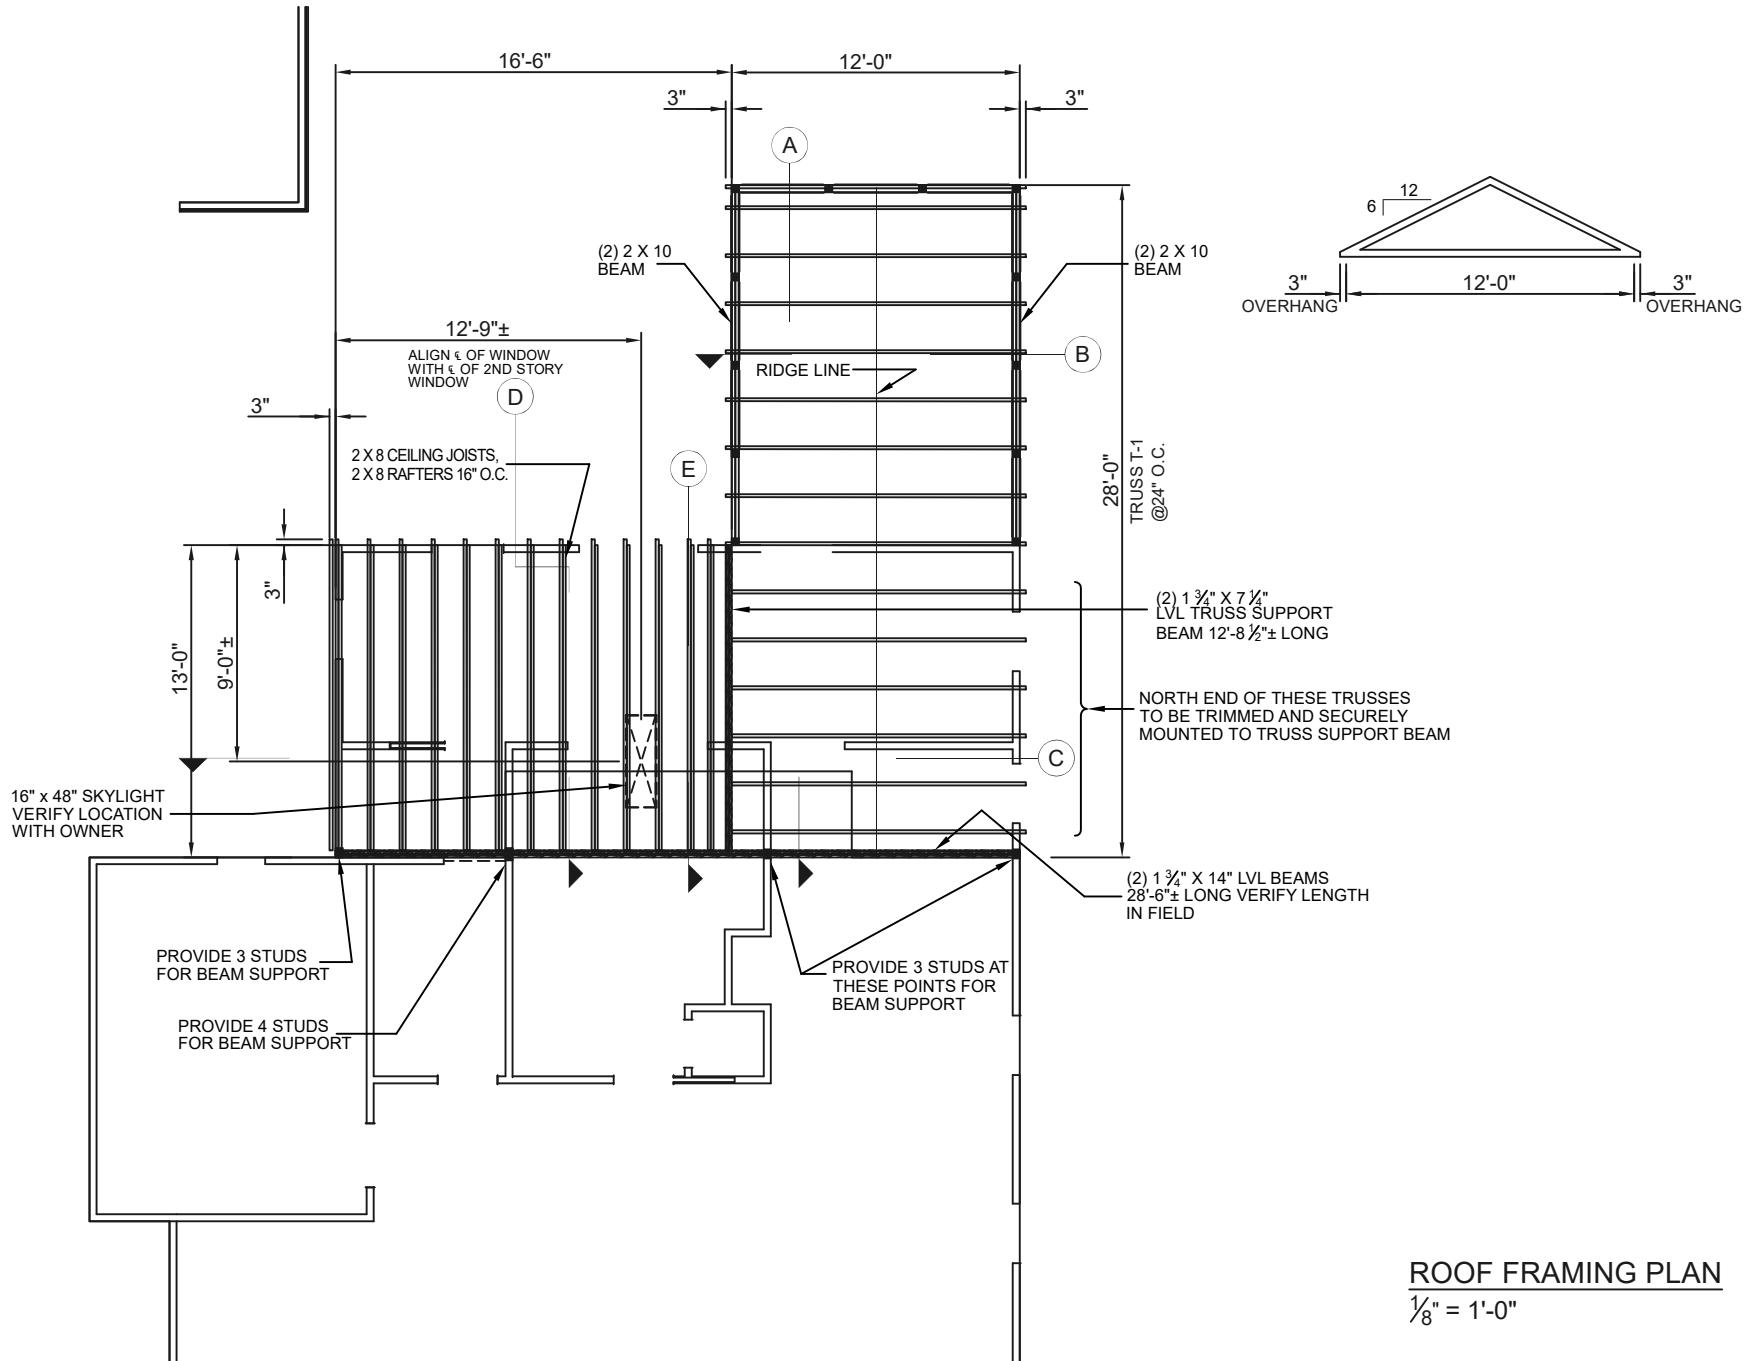

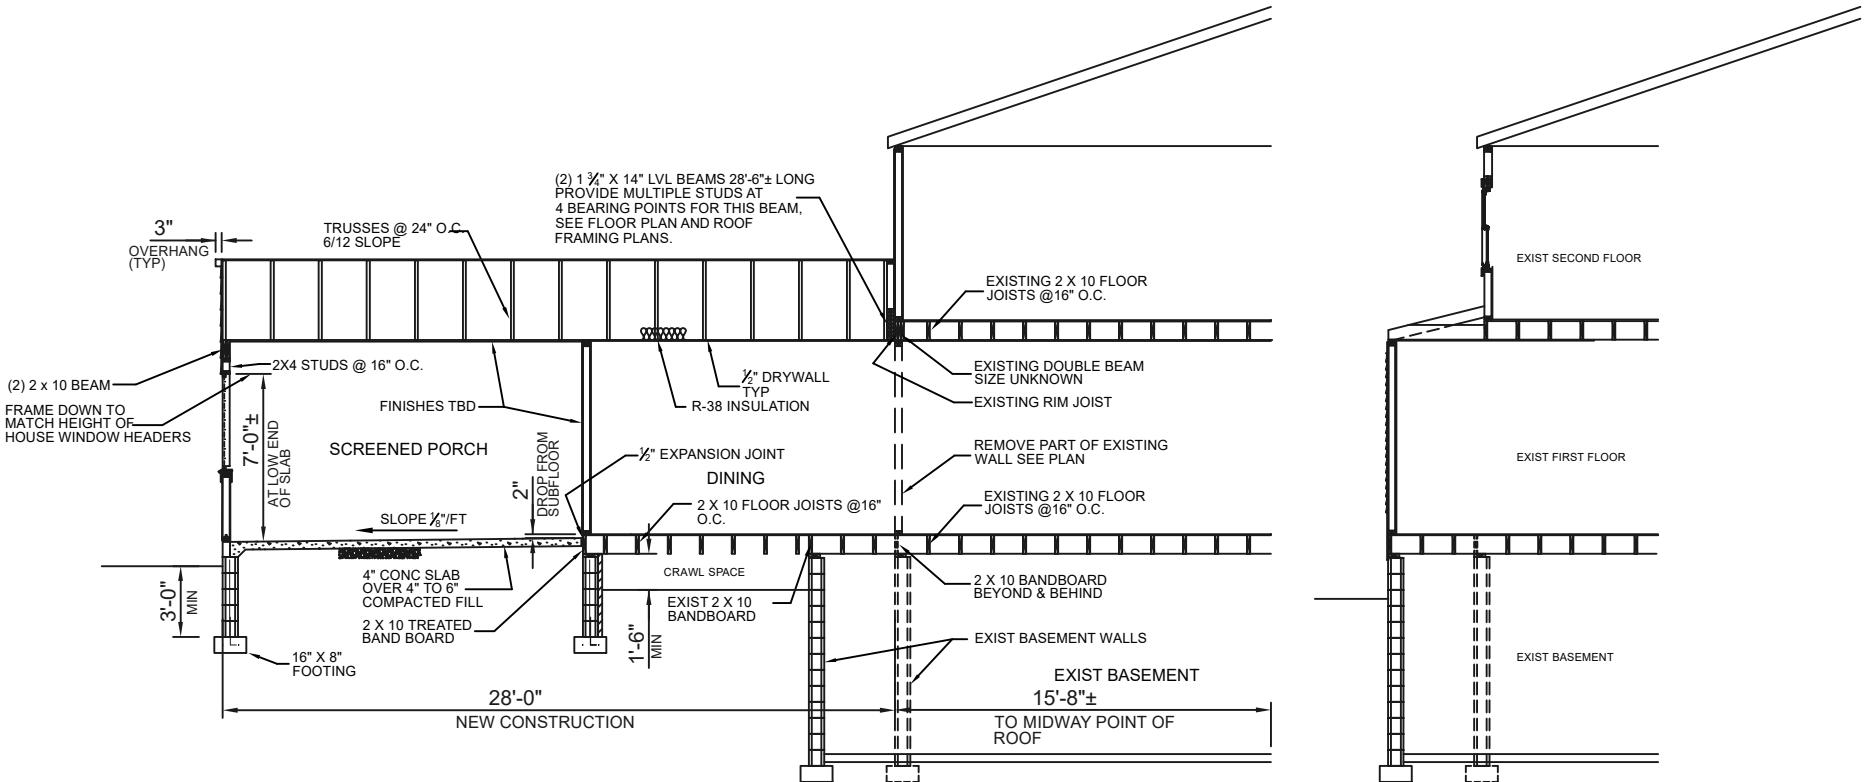

SECTION A

$\frac{1}{8}$ " = 1'-0"

SECTION A

$\frac{1}{8}$ " = 1'-0"


Project for:
JANE PEDEN
342 REMINGTON ROAD FRANKLIN COUNTY
COLUMBUS, OHIO 43209

Description:
SECTION A


Contractor:
D'ANDREA BUILDERS
WESTERVILLE, OHIO
43082
(614)-519-5853

Drawn By:
Donald Rapp
Date: 11/04/25
File:

Scale:
NOTED
Sheet No:
SECT A

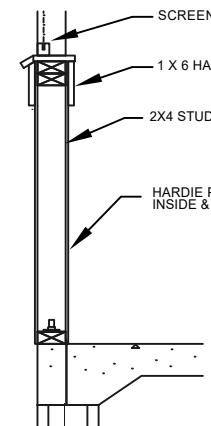

KNEE WALL DETAIL
 $\frac{1}{2}'' = 1'-0''$

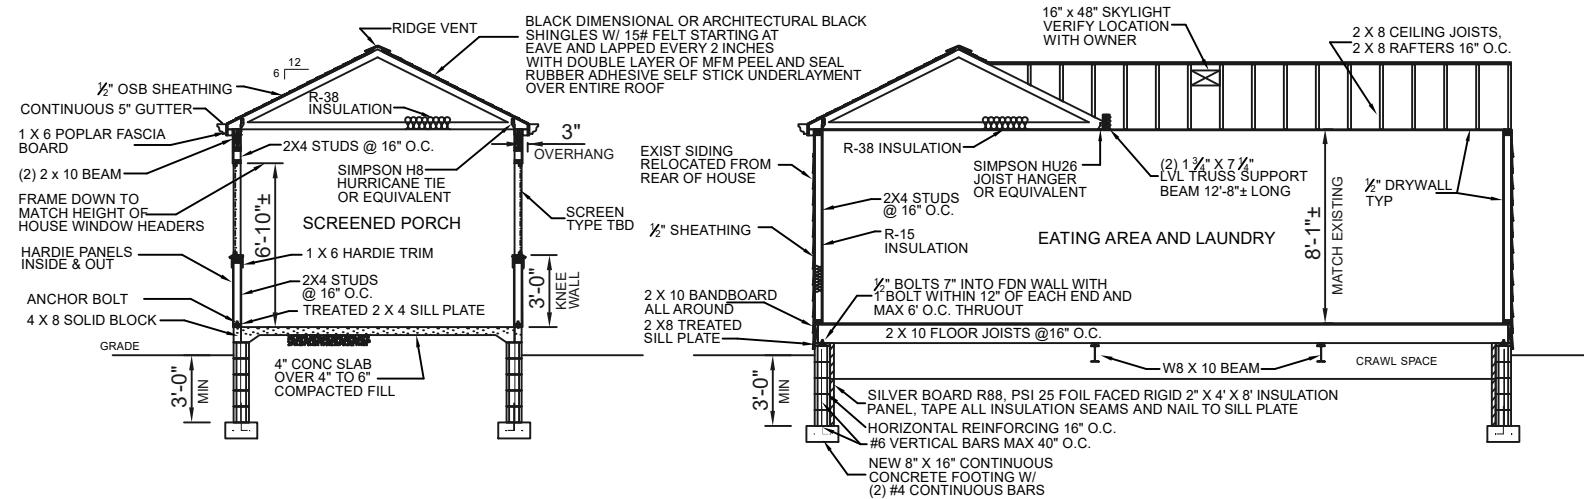

SECTION B
 $\frac{1}{8}'' = 1'-0''$

SECTION C
 $\frac{1}{8}'' = 1'-0''$


Project for:
JANE PEDEN
342 REMINGTON ROAD FRANKLIN COUNTY
COLUMBUS, OHIO 43209

Description:
SECTIONS B & C

Contractor:
D'ANDREA BUILDERS
WESTERVILLE, OHIO
43082
(614)-519-5853

Drawn By:
Donald Rapp
Date: 11/04/25
File:

Scale: **NOTED**
Sheet No:
SECT B-C

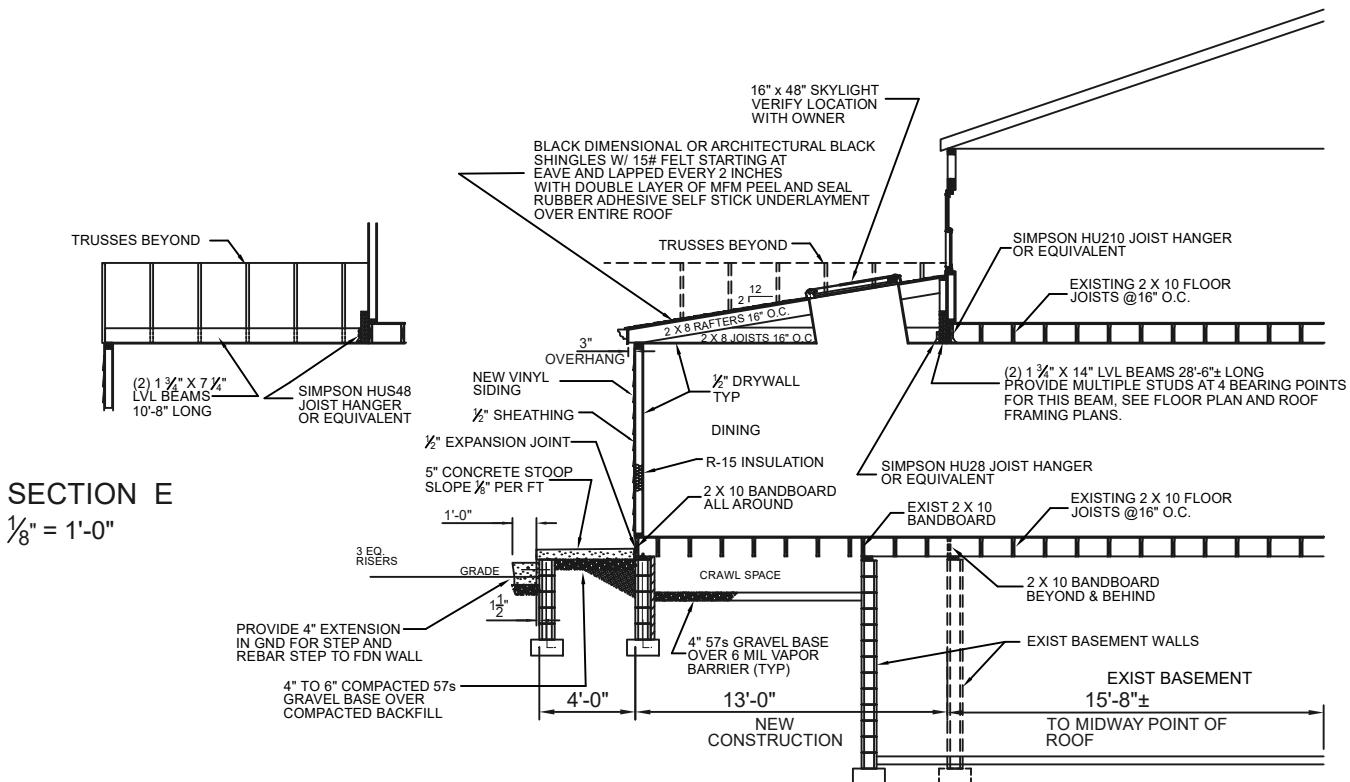

SECTION E

SECTION D


Project for:
JANE PEDEN
342 REMINGTON ROAD FRANKLIN COUNTY
COLUMBUS, OHIO 43209

Description:
SECTIONS D & E

Contractor:
D'ANDREA BUILDERS
WESTERVILLE, OHIO
43082
(614)-519-5853

Drawn By:
Donald Rapp
Date: 11/04/25
File:

Scale: **NOTED**
Sheet No: **SECT D-E**

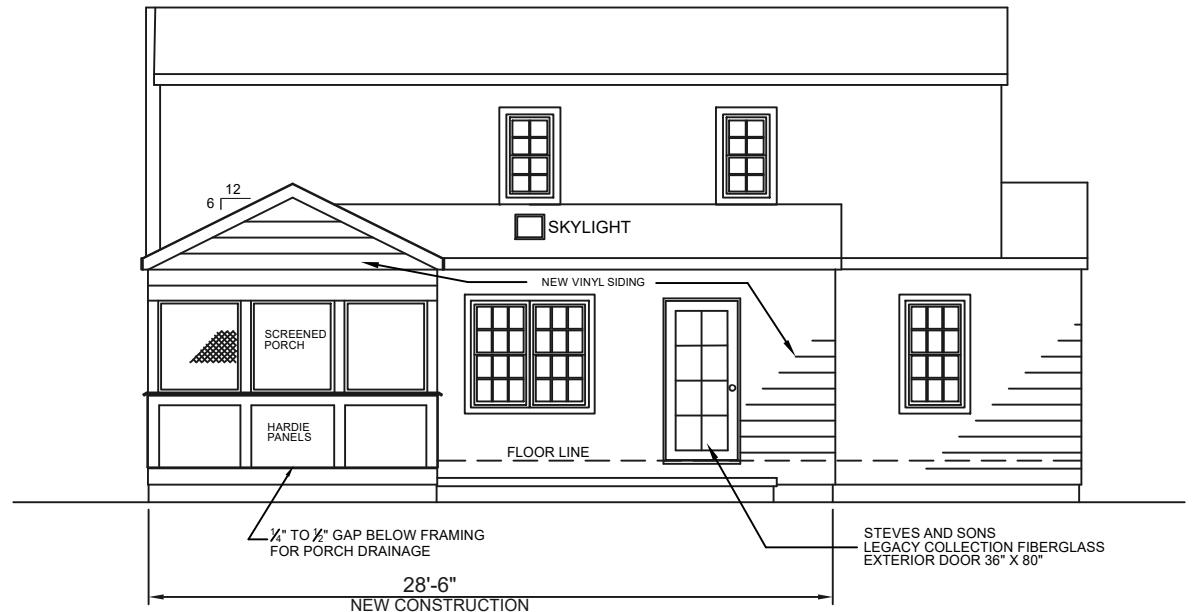

EAST ELEVATION

$\frac{1}{8}$ " = 1'-0"


Project for:
JANE PEDEN
342 REMINGTON ROAD FRANKLIN COUNTY
COLUMBUS, OHIO 43209

Description:
EAST ELEVATION

Contractor:
D'ANDREA BUILDERS
WESTERVILLE, OHIO
43082
(614)-519-5853

Drawn By:
Donald Rapp
Date: 11/04/25
File:

Scale: NOTED
Sheet No:
EAST EL

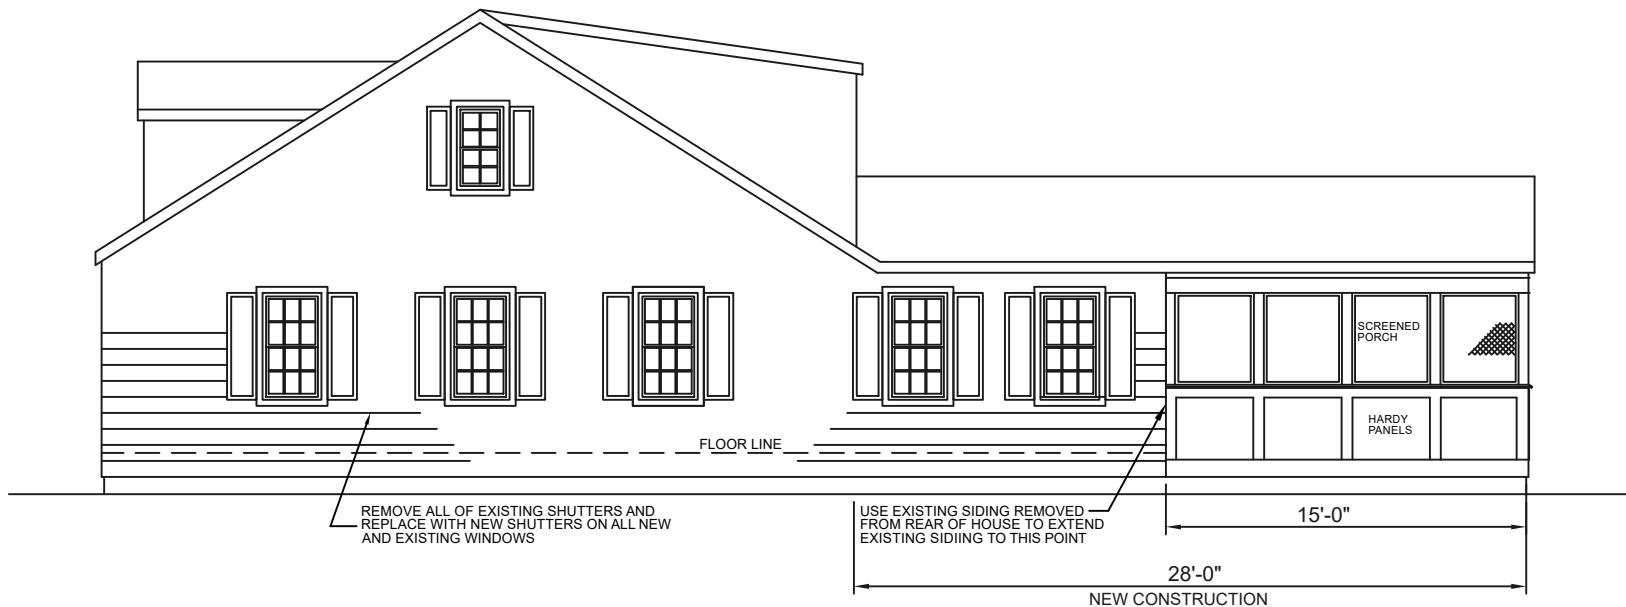

SOUTH ELEVATION

$\frac{1}{8}$ " = 1'-0"


Project for:
JANE PEDEN
342 REMINGTON ROAD FRANKLIN COUNTY
COLUMBUS, OHIO 43209

Description:
SOUTH ELEVATION

Contractor:
D'ANDREA BUILDERS
WESTERVILLE, OHIO
43082
(614)-519-5853

Drawn By:
Donald Rapp
Date: 11/04/25
File:

Scale: NOTED
Sheet No:
SOUTH EL

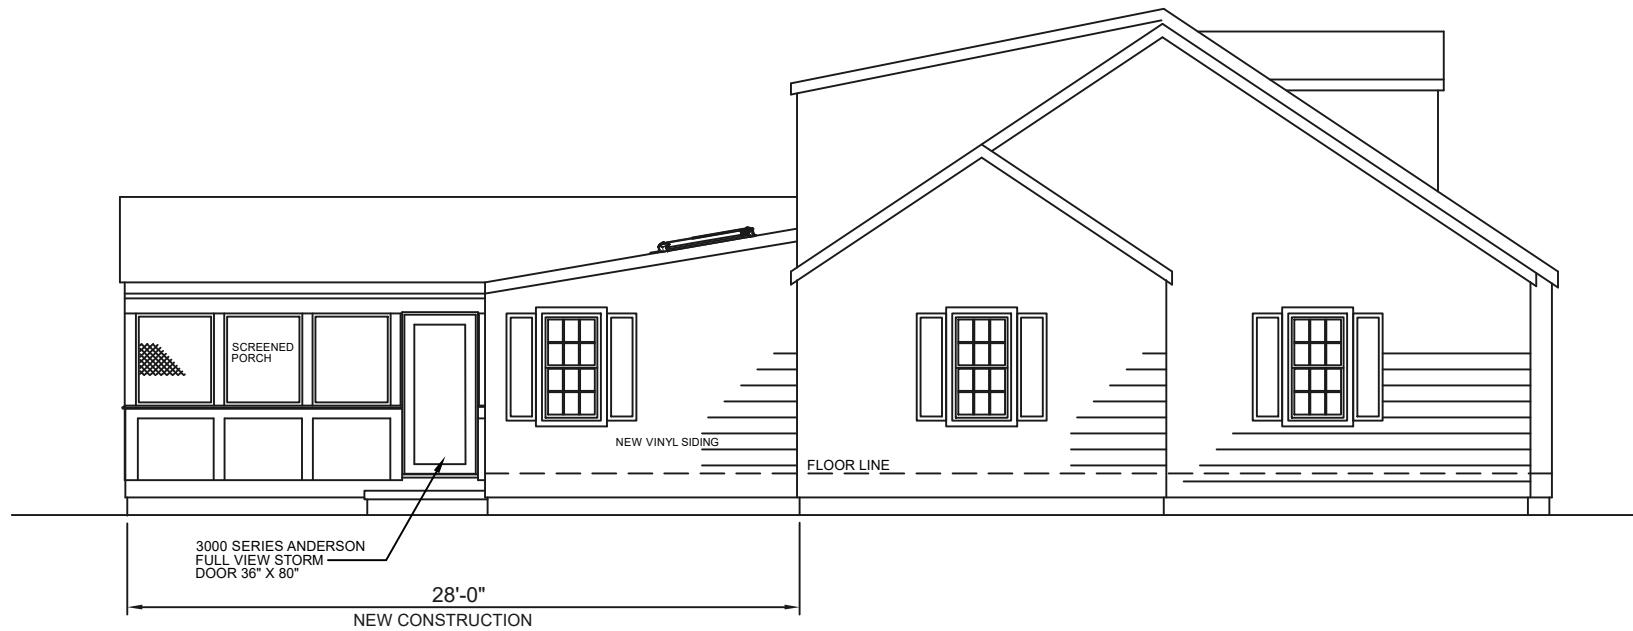

NORTH ELEVATION
 $\frac{1}{8}$ " = 1'-0"

Project for:
JANE PEDEN
342 REMINGTON ROAD FRANKLIN COUNTY
COLUMBUS, OHIO 43209

Description:
NORTH ELEVATION

Contractor:
D'ANDREA BUILDERS
WESTERVILLE, OHIO
43082
(614)-519-5853

Drawn By:
Donald Rapp
Date: 11/04/25
File:

Scale: NOTED
Sheet No:
NORTH EL