



## PARTIAL BUILDING SECTION SHOWING NEW DORMER

$$\frac{1}{4}$$
" = 1'-0"

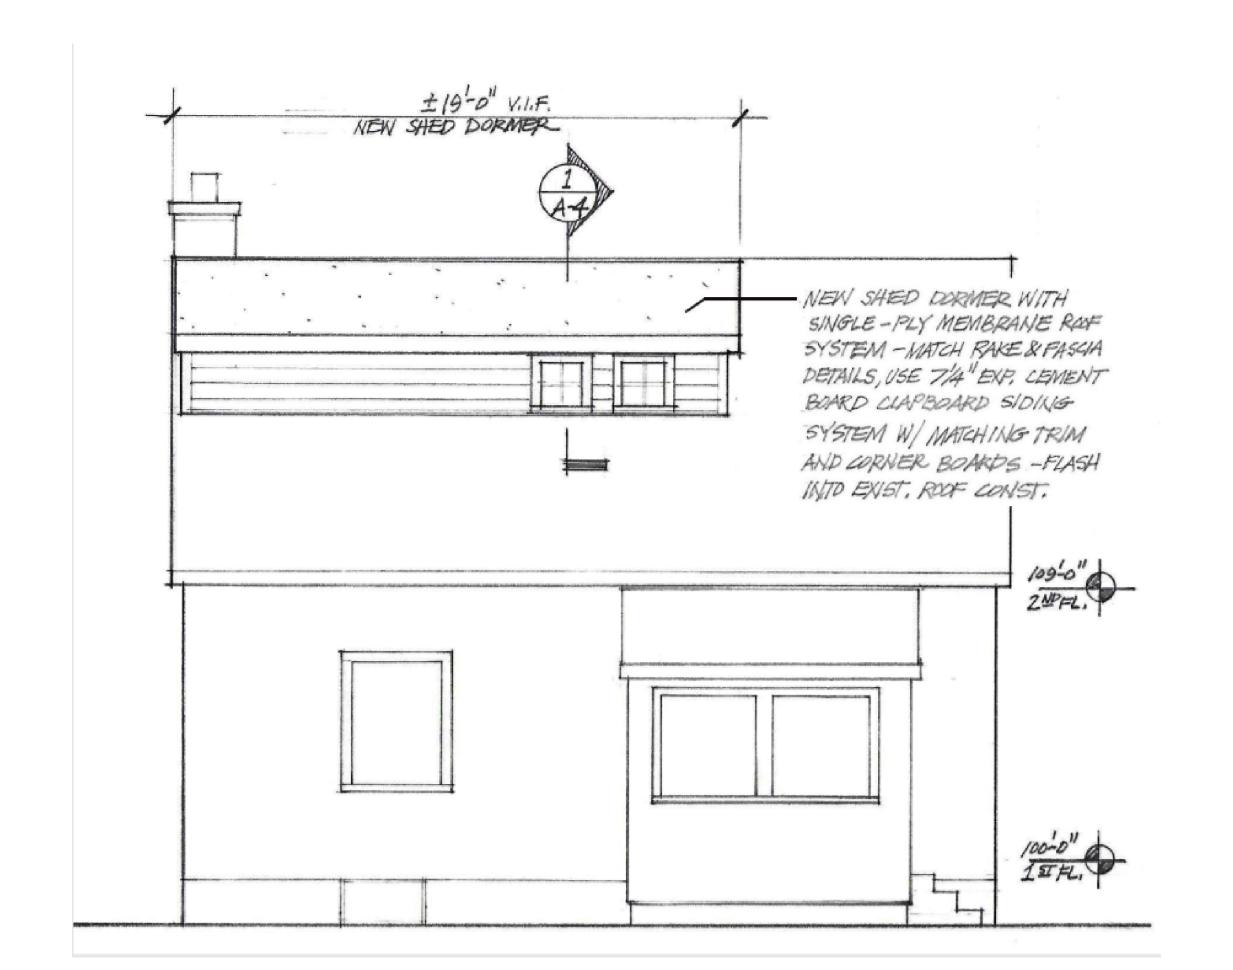


## EAST EXTERIOR ELEVATION - PROPOSED

$$\frac{1}{4}$$
" = 1'-0"

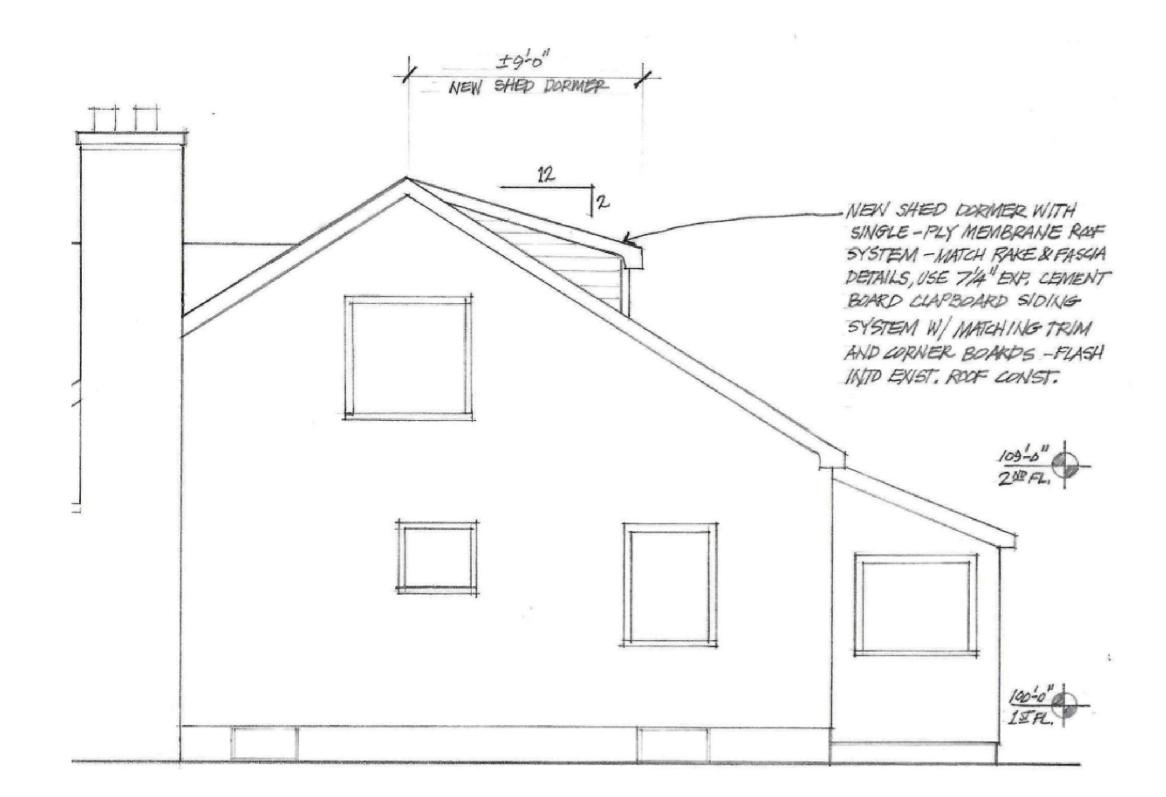

SOUTH EXTERIOR ELEVATION - PROPOSED

 $\frac{1}{4}$ " = 1'-0"

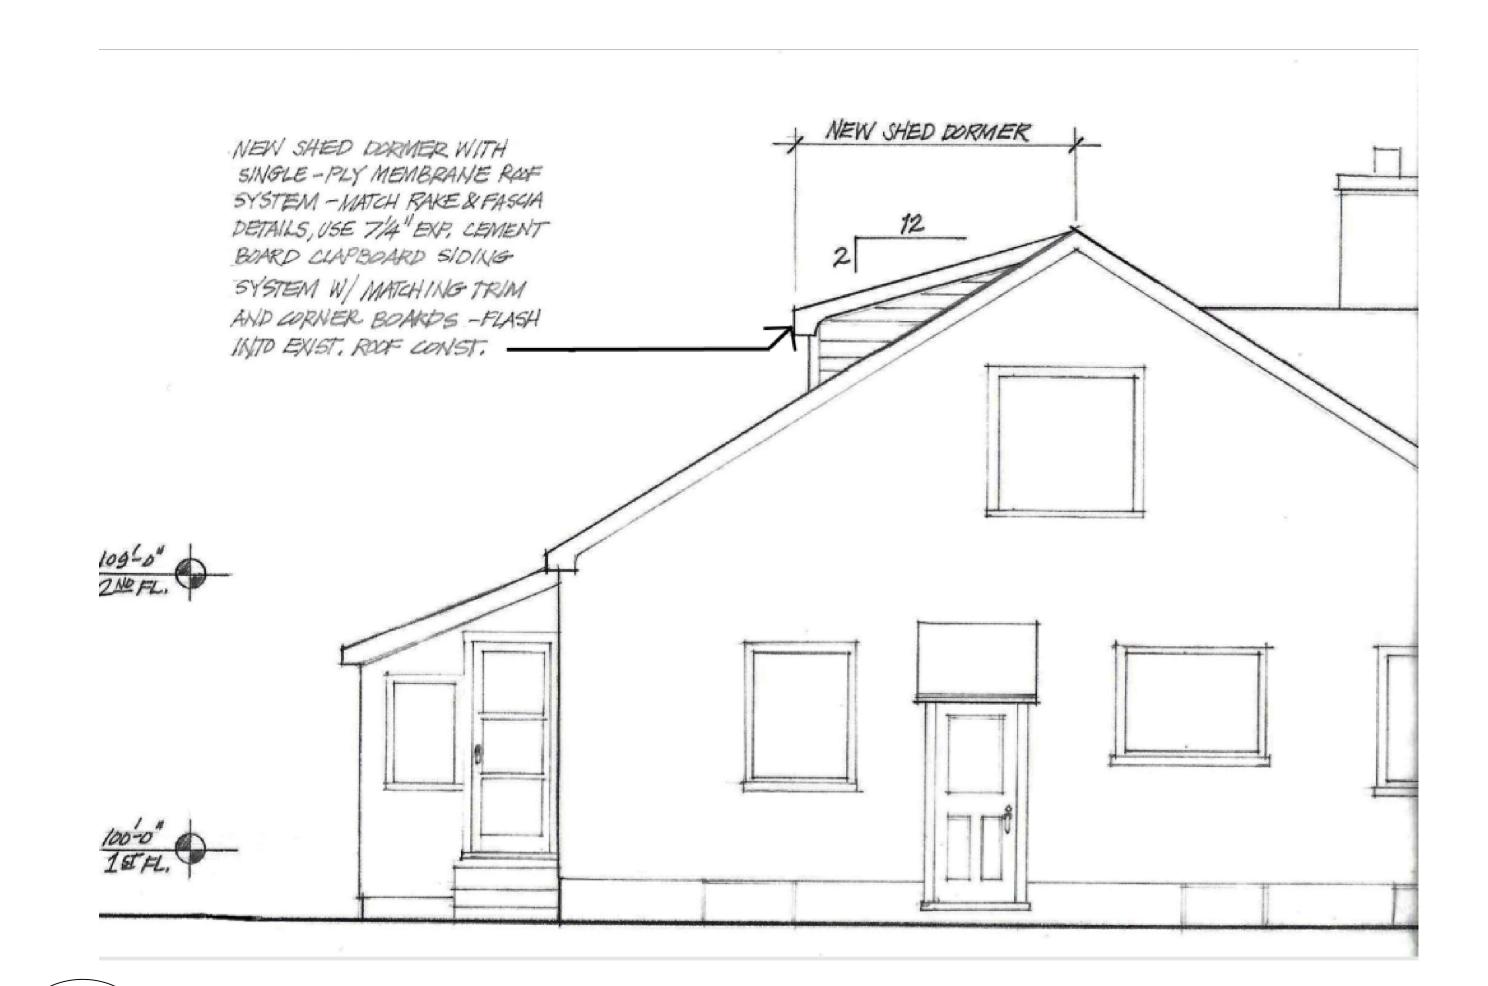

NORTH EXTERIOR ELEVATION - PROPOSED

 $\frac{1}{4}$ " = 1'-0"

03/12/2020 PROJECT#

644 CASSINGHAM

DORMER ADDITION TO THE RESIDENCI 644 SOUTH CASSINGHAM ROAD

HAYES

ARCHITECTURE AND DESIGN STUDIO

166 WEST KEN WORTH ROAD,

COLUMBUS, OHIO 43214

REVISIONS

SEAL AND SIGNATURE

COPYRIGHT

© 2020 HAYES ARCHITECTURE AND DESIGN S
PROHIBITION OF REUSE: THESE DRAWINGS A
SPECS WERE PREPARED FOR USE ON A SPESITE CONTEMPORANEOUSLY WITH THEIR ISS
DATE. THEY ARE NOT INTENDED FOR USE OF

SHEET TITLE

PROPOSED NEW ELEVATIONS

SHEET NO.

A-4