



3 EAST ELEVATION
1/4" = 1'-0"

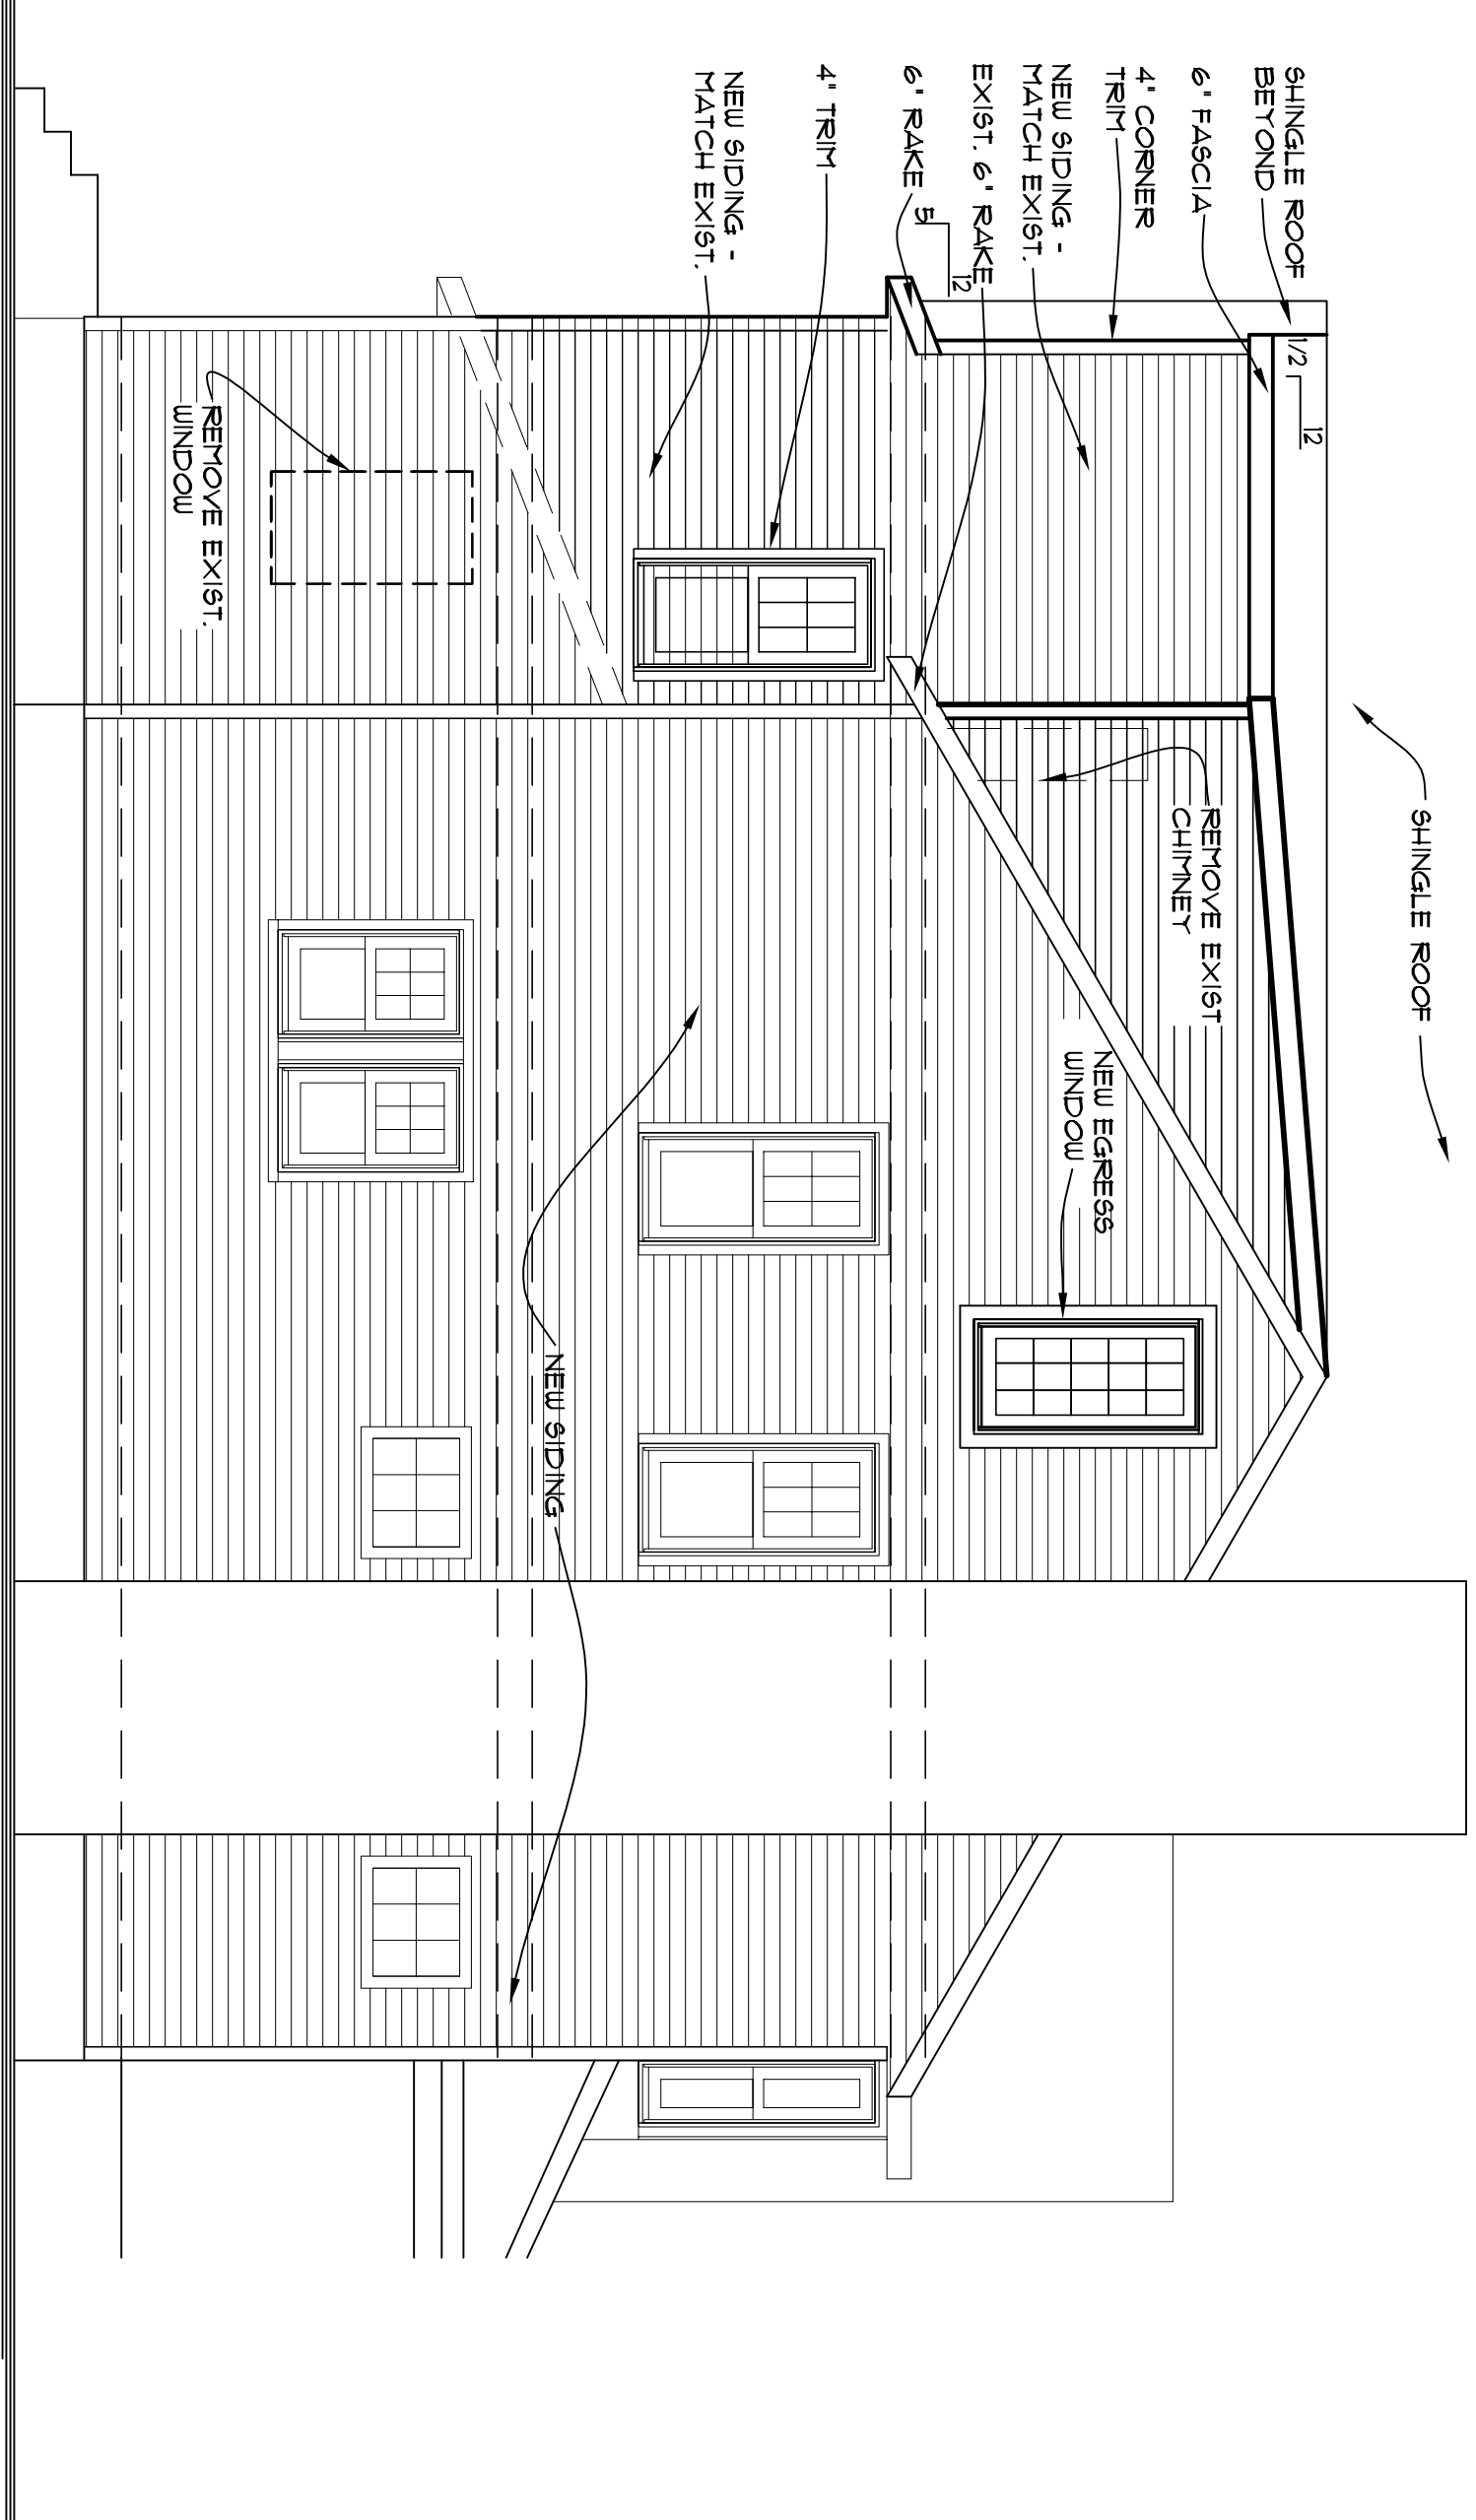

1 SOUTH ELEVATION
1/4" = 1'-0"

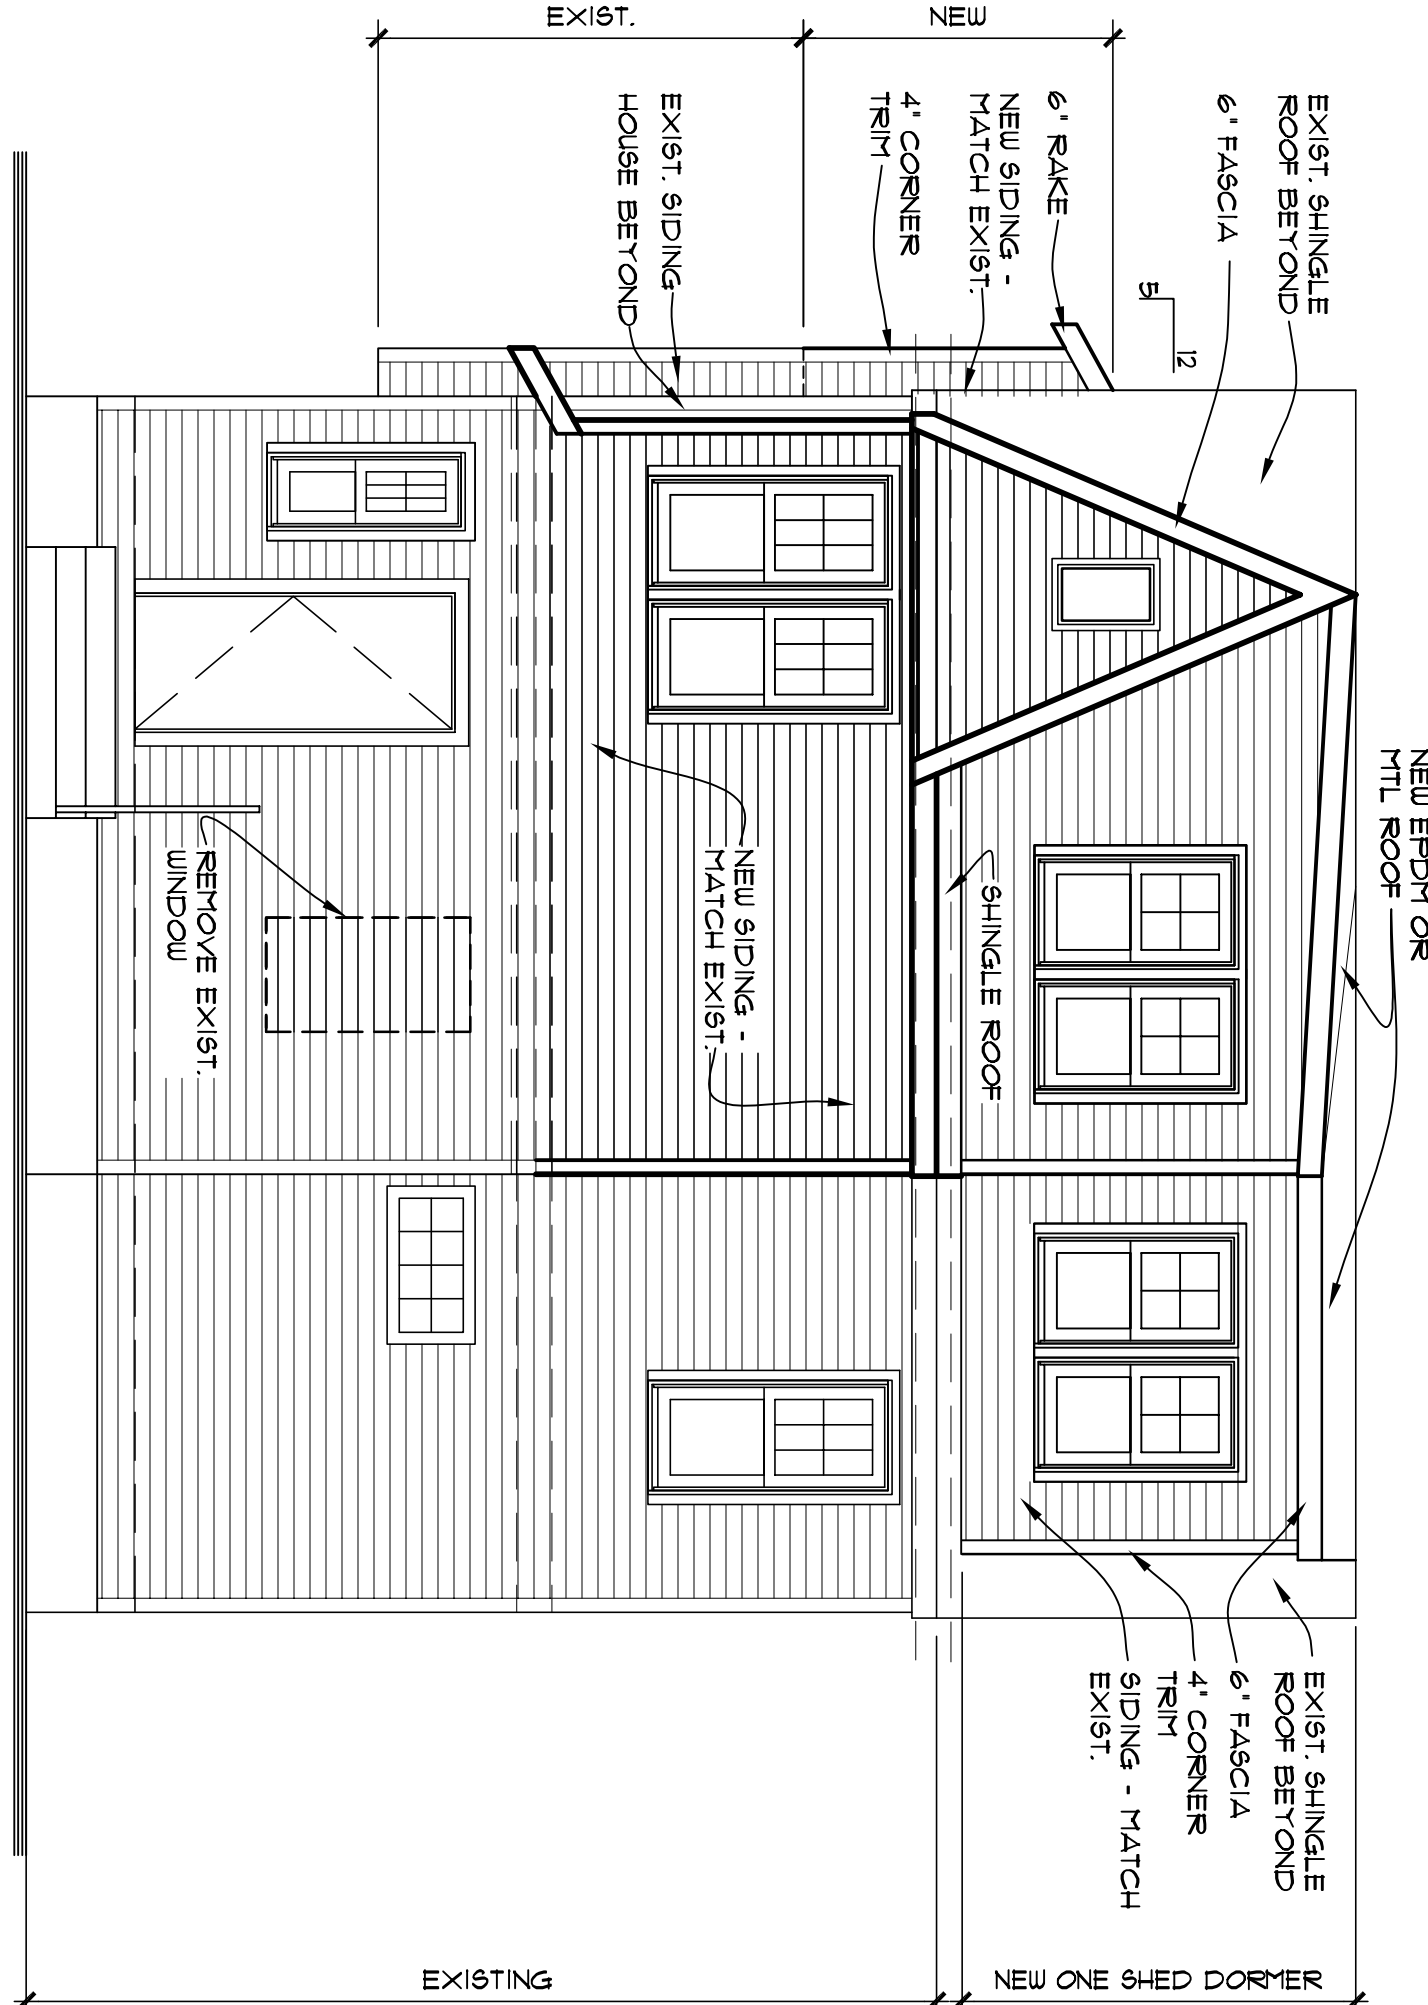

2 WEST ELEVATION
1/4" = 1'-0"

FOR ARCHITECTURAL REVIEW

These Drawings and Specifications prepared by Clarke Architects Inc. are instruments of service for use solely with respect to this Project and, unless otherwise indicated, Clarke Architects, Inc. shall be deemed the author of these documents and shall retain all common law, statutory and other reserved rights, including the copyright. The Architect's drawings and specifications shall not be used by the Owner or others on other projects for additions to this Project or for completion of this Project by others. No modifications or changes to the drawings shall be permitted.

DATE: APRIL 30, 2020

REVISION DATES:

PROJECT:
PENNINGTON RESIDENCE
ADDITION/REMODEL
1015 MONTROSE AVENUE
BEXLEY, OHIO 43209

PROJECT NUMBER: CA201959

SHEET TITLE:

ELEVATIONS/SECTION

SHEET NUMBER:

2