




1 ARBOR- EAST ELEVATION
SCALE: 1/2" = 1'-0"

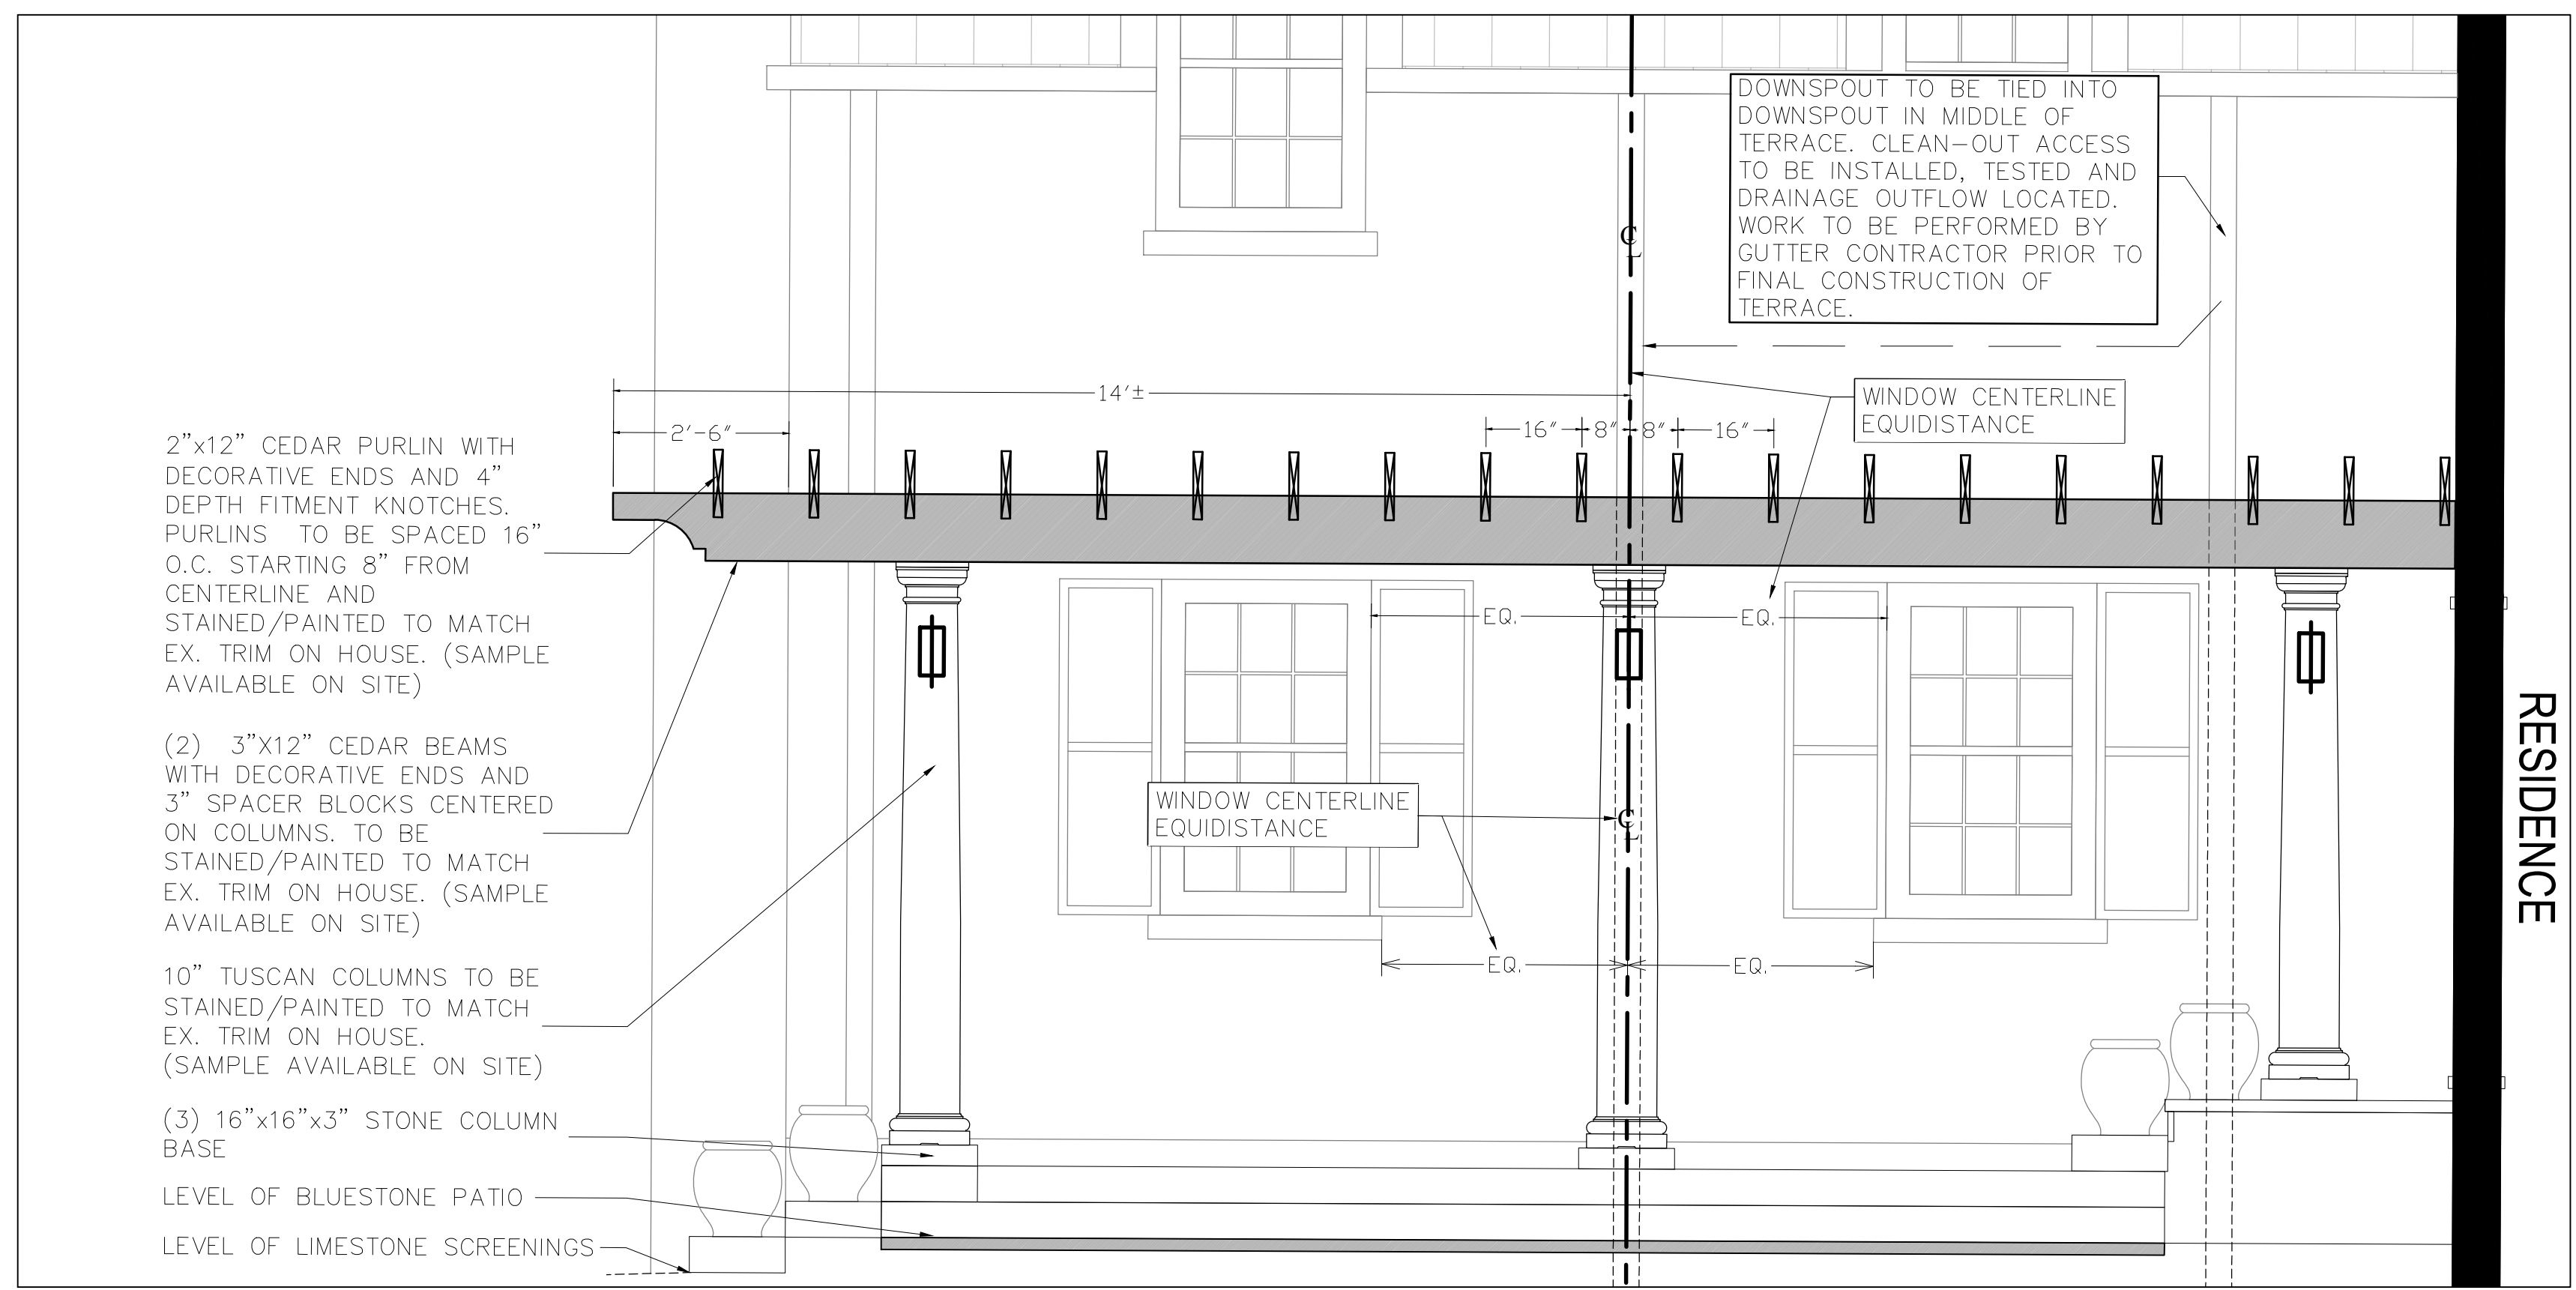

2 ARBOR- NORTH ELEVATION
SCALE: 1/2" = 1'-0"

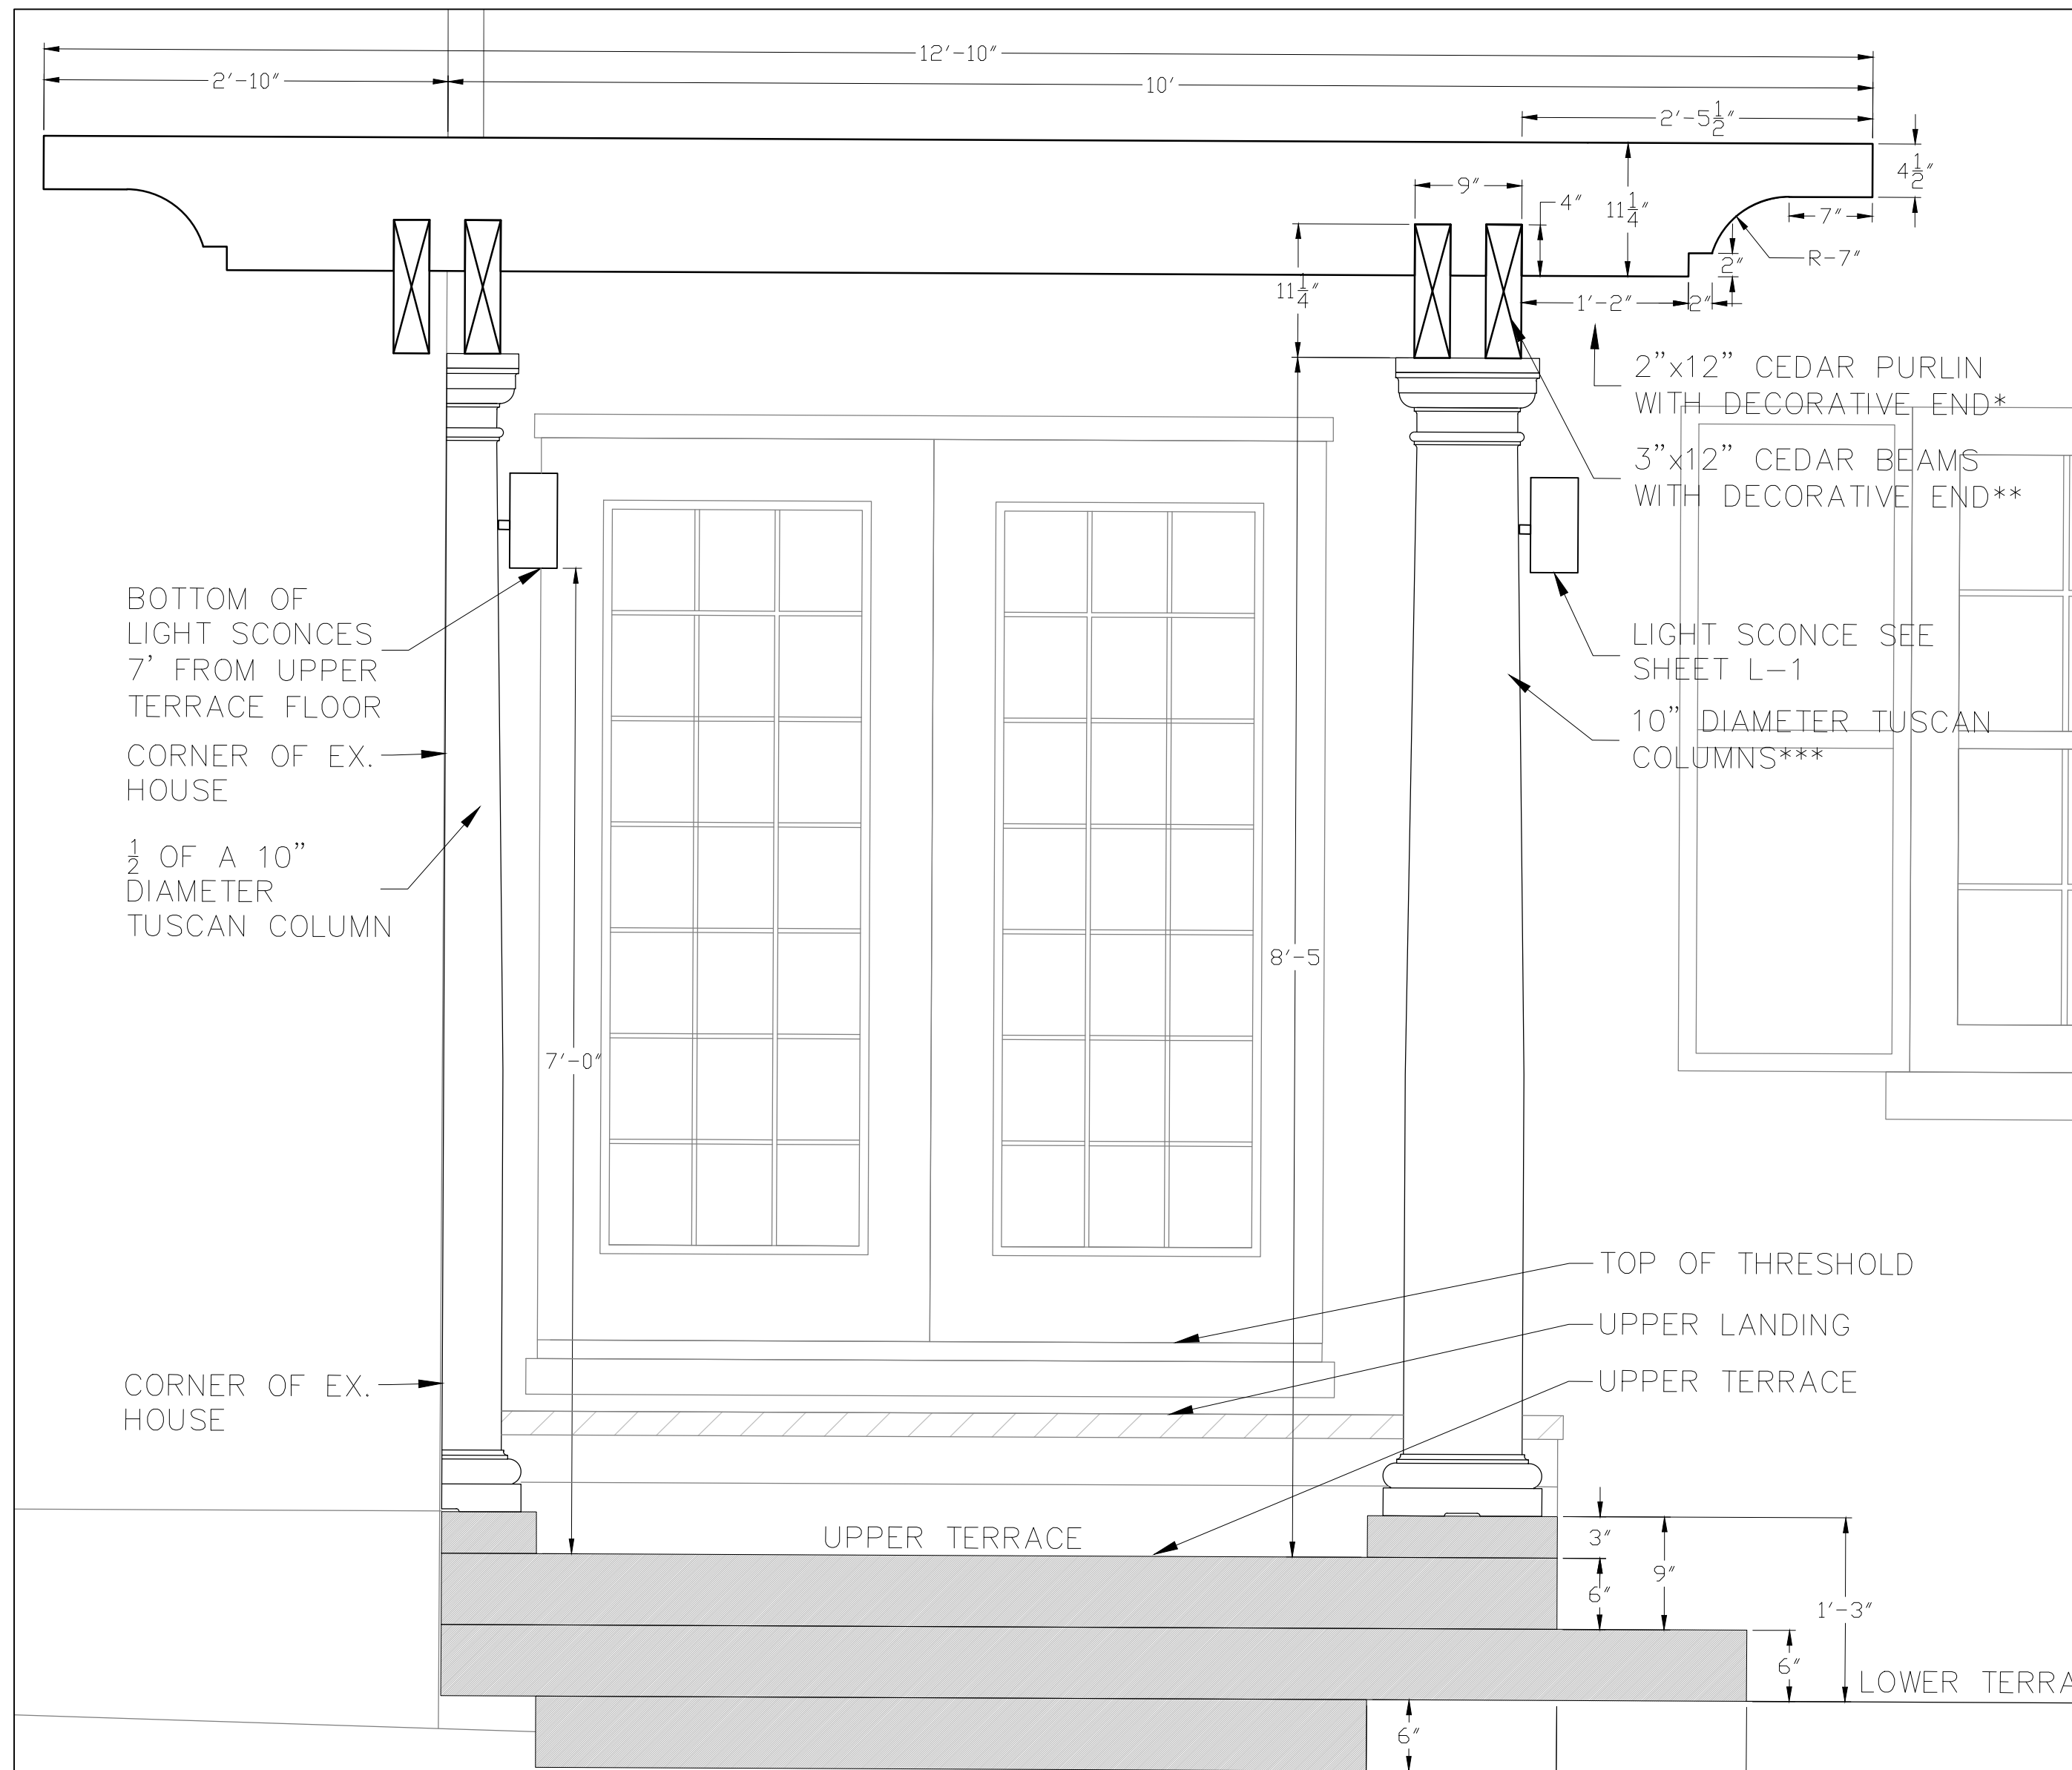

3 ARBOR- ENLARGEMENT DETAIL
SCALE: 1" = 1'-0"

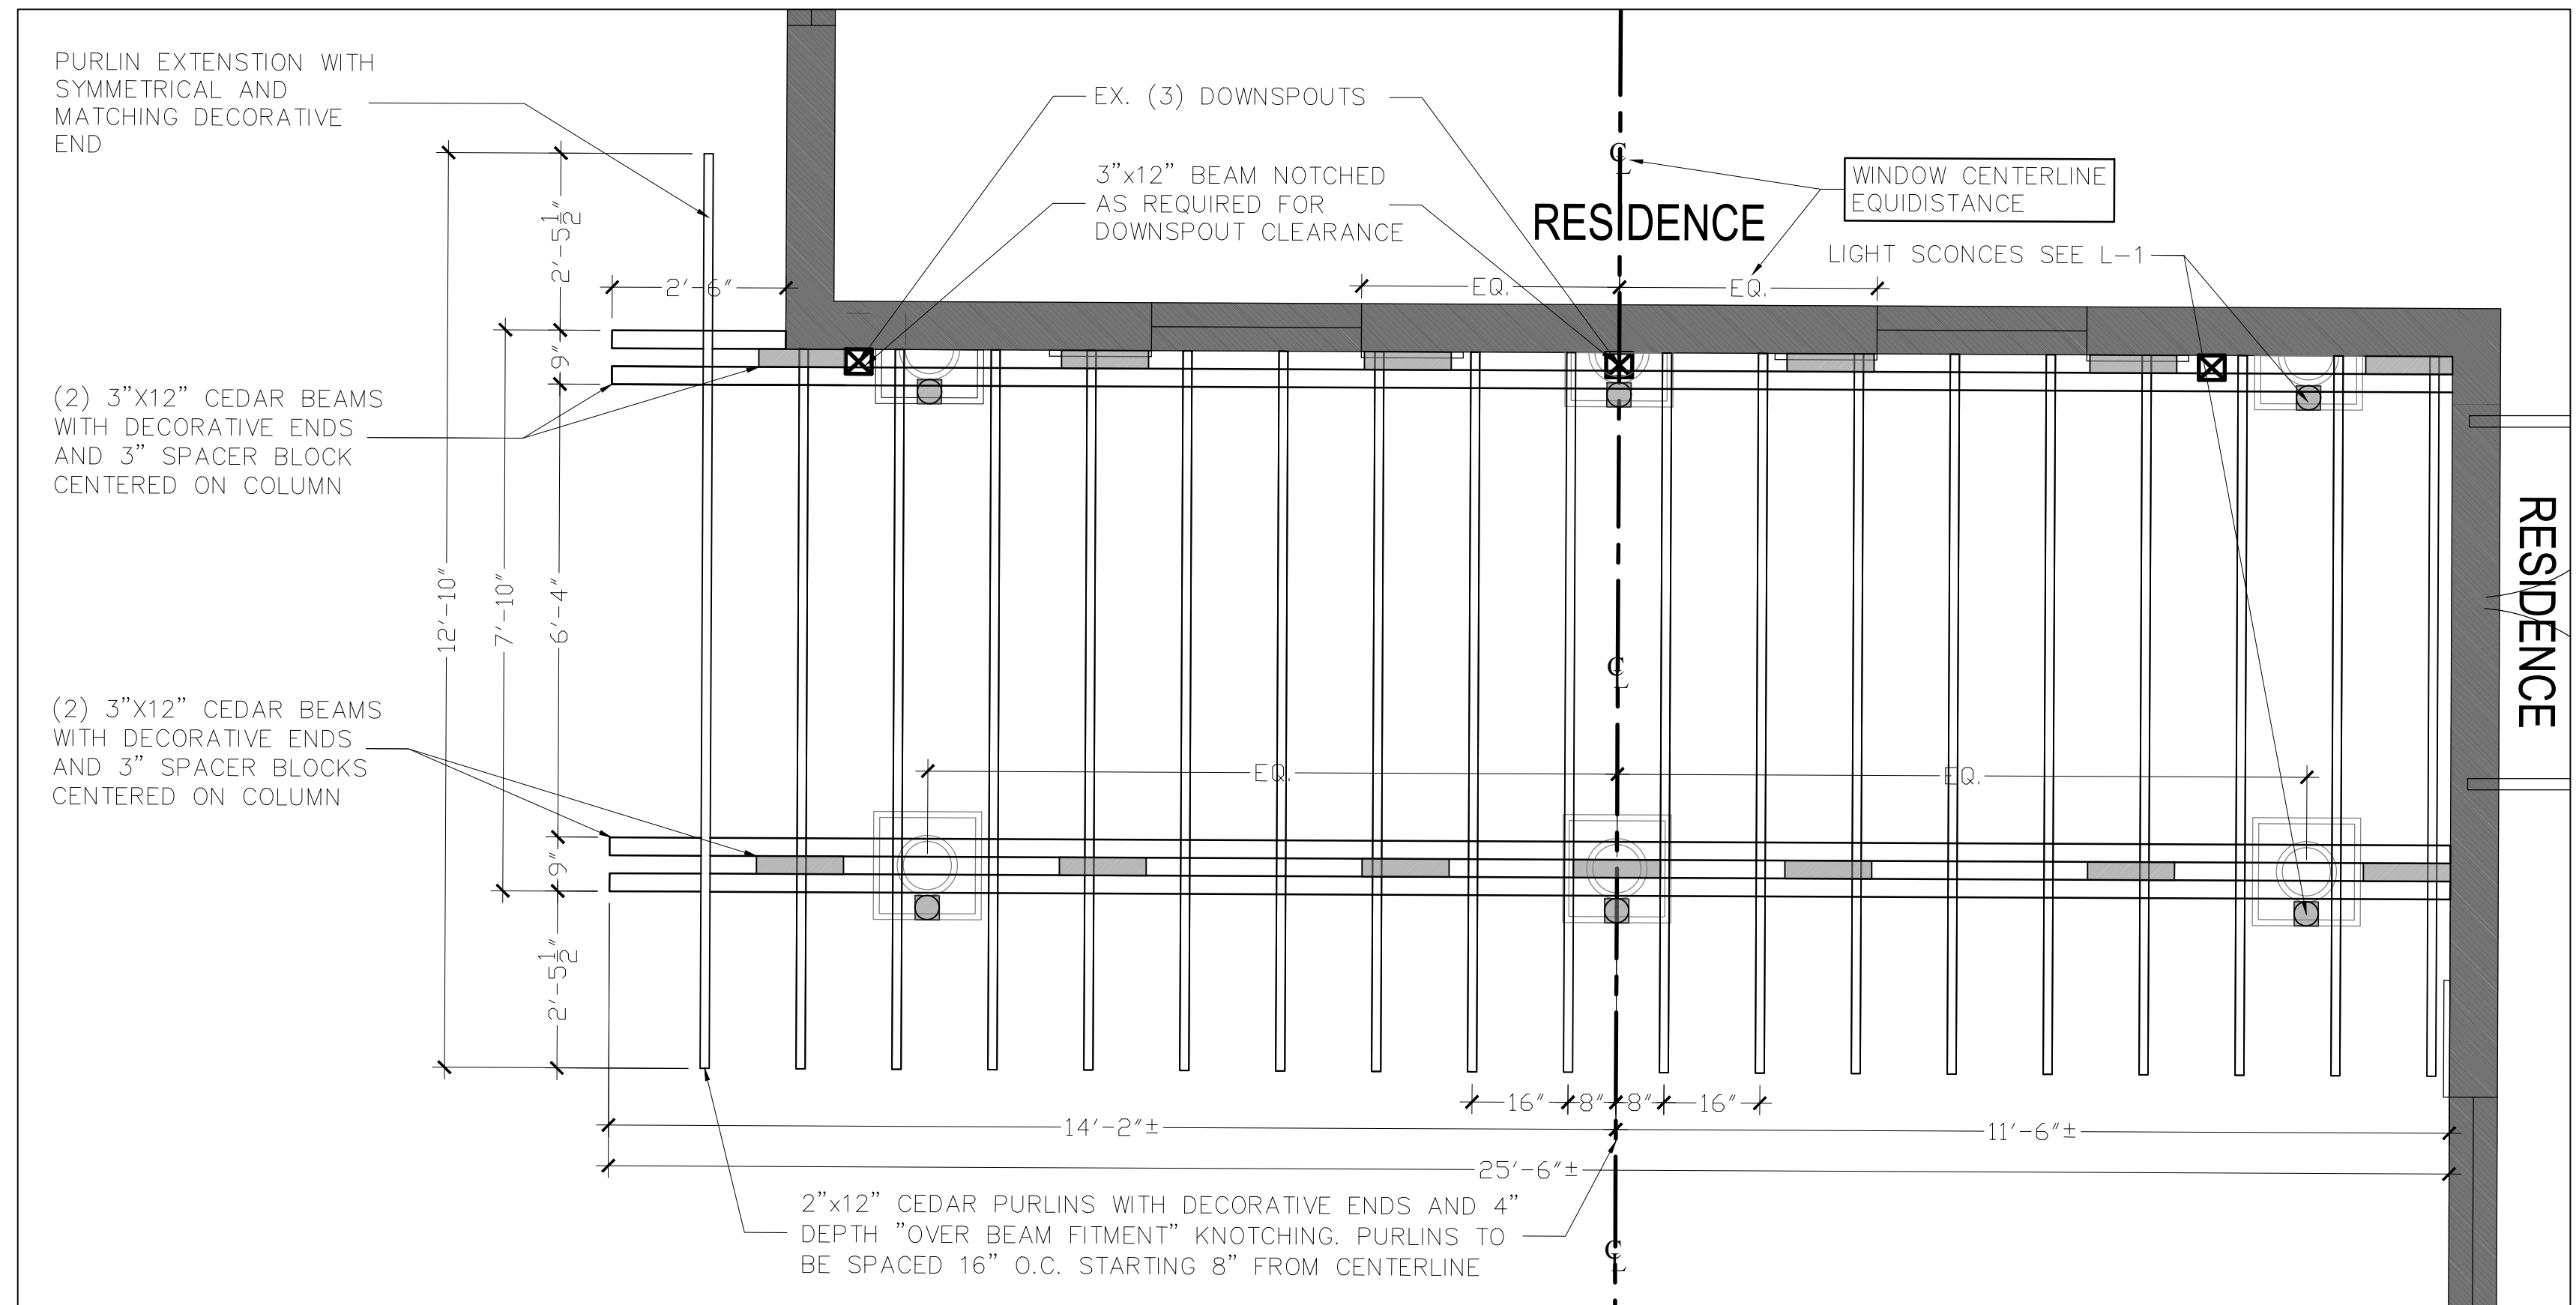

4 ARBOR- NORTH ELEVATION
SCALE: 1/2" = 1'-0"

***ARBOR NOTES:**

- * ARBOR TO BE CONSTRUCTED OF CEDAR AND PAINTED/STAINED TO MATCH EXISTING TRIM ON HOUSE.
- ** 3' BEAMS ARE ACTUAL 3" WIDTHS (NOT NOMINAL). TO BE NOTCHED AS REQUIRED FOR DOWNSPOUT CLEARANCE
- *** 10" DIAMETER TUSCAN COLUMNS TO BE PAINTED/STAINED TO MATCH EXISTING TRIM ON HOUSE. COLUMN HEIGHT TO BE ADJUSTED TO ENSURE PROPER FITMENT OF COLUMN CAPS AND BASES.

COLOR SAMPLE FOR PAINT/STAIN MATCHING AVAILABLE ON SITE

PROJECT START DATE: 05/10/2019
APPROVAL DATE:
CONSTRUCTION ISSUE DATE: 00/00/2019

REVISIONS

1.	
2.	
3.	
4.	

MARK A. SCHIEBER ASSOCIATES, LLC.
A Studio of Landscape Architecture & Horticulture
2807 B Delmar Dr.
Bexley, Ohio 43209
Mobile (614) 496-1303
Office (614) 754-8752

STAHLER RESIDENCE
44 Meadow Park Avenue
Bexley, Ohio 43209

ELEVATIONS & DETAILS
FOR YARD IMPROVEMENTS

DATE: 12/10/2019
UPDATED: 03/12/2020

SEAL:

PROJ. NO: 19-06R013