


**2** EAST ELEVATION  
1/4" = 1'-0"

**1** WEST ELEVATION  
1/4" = 1'-0"

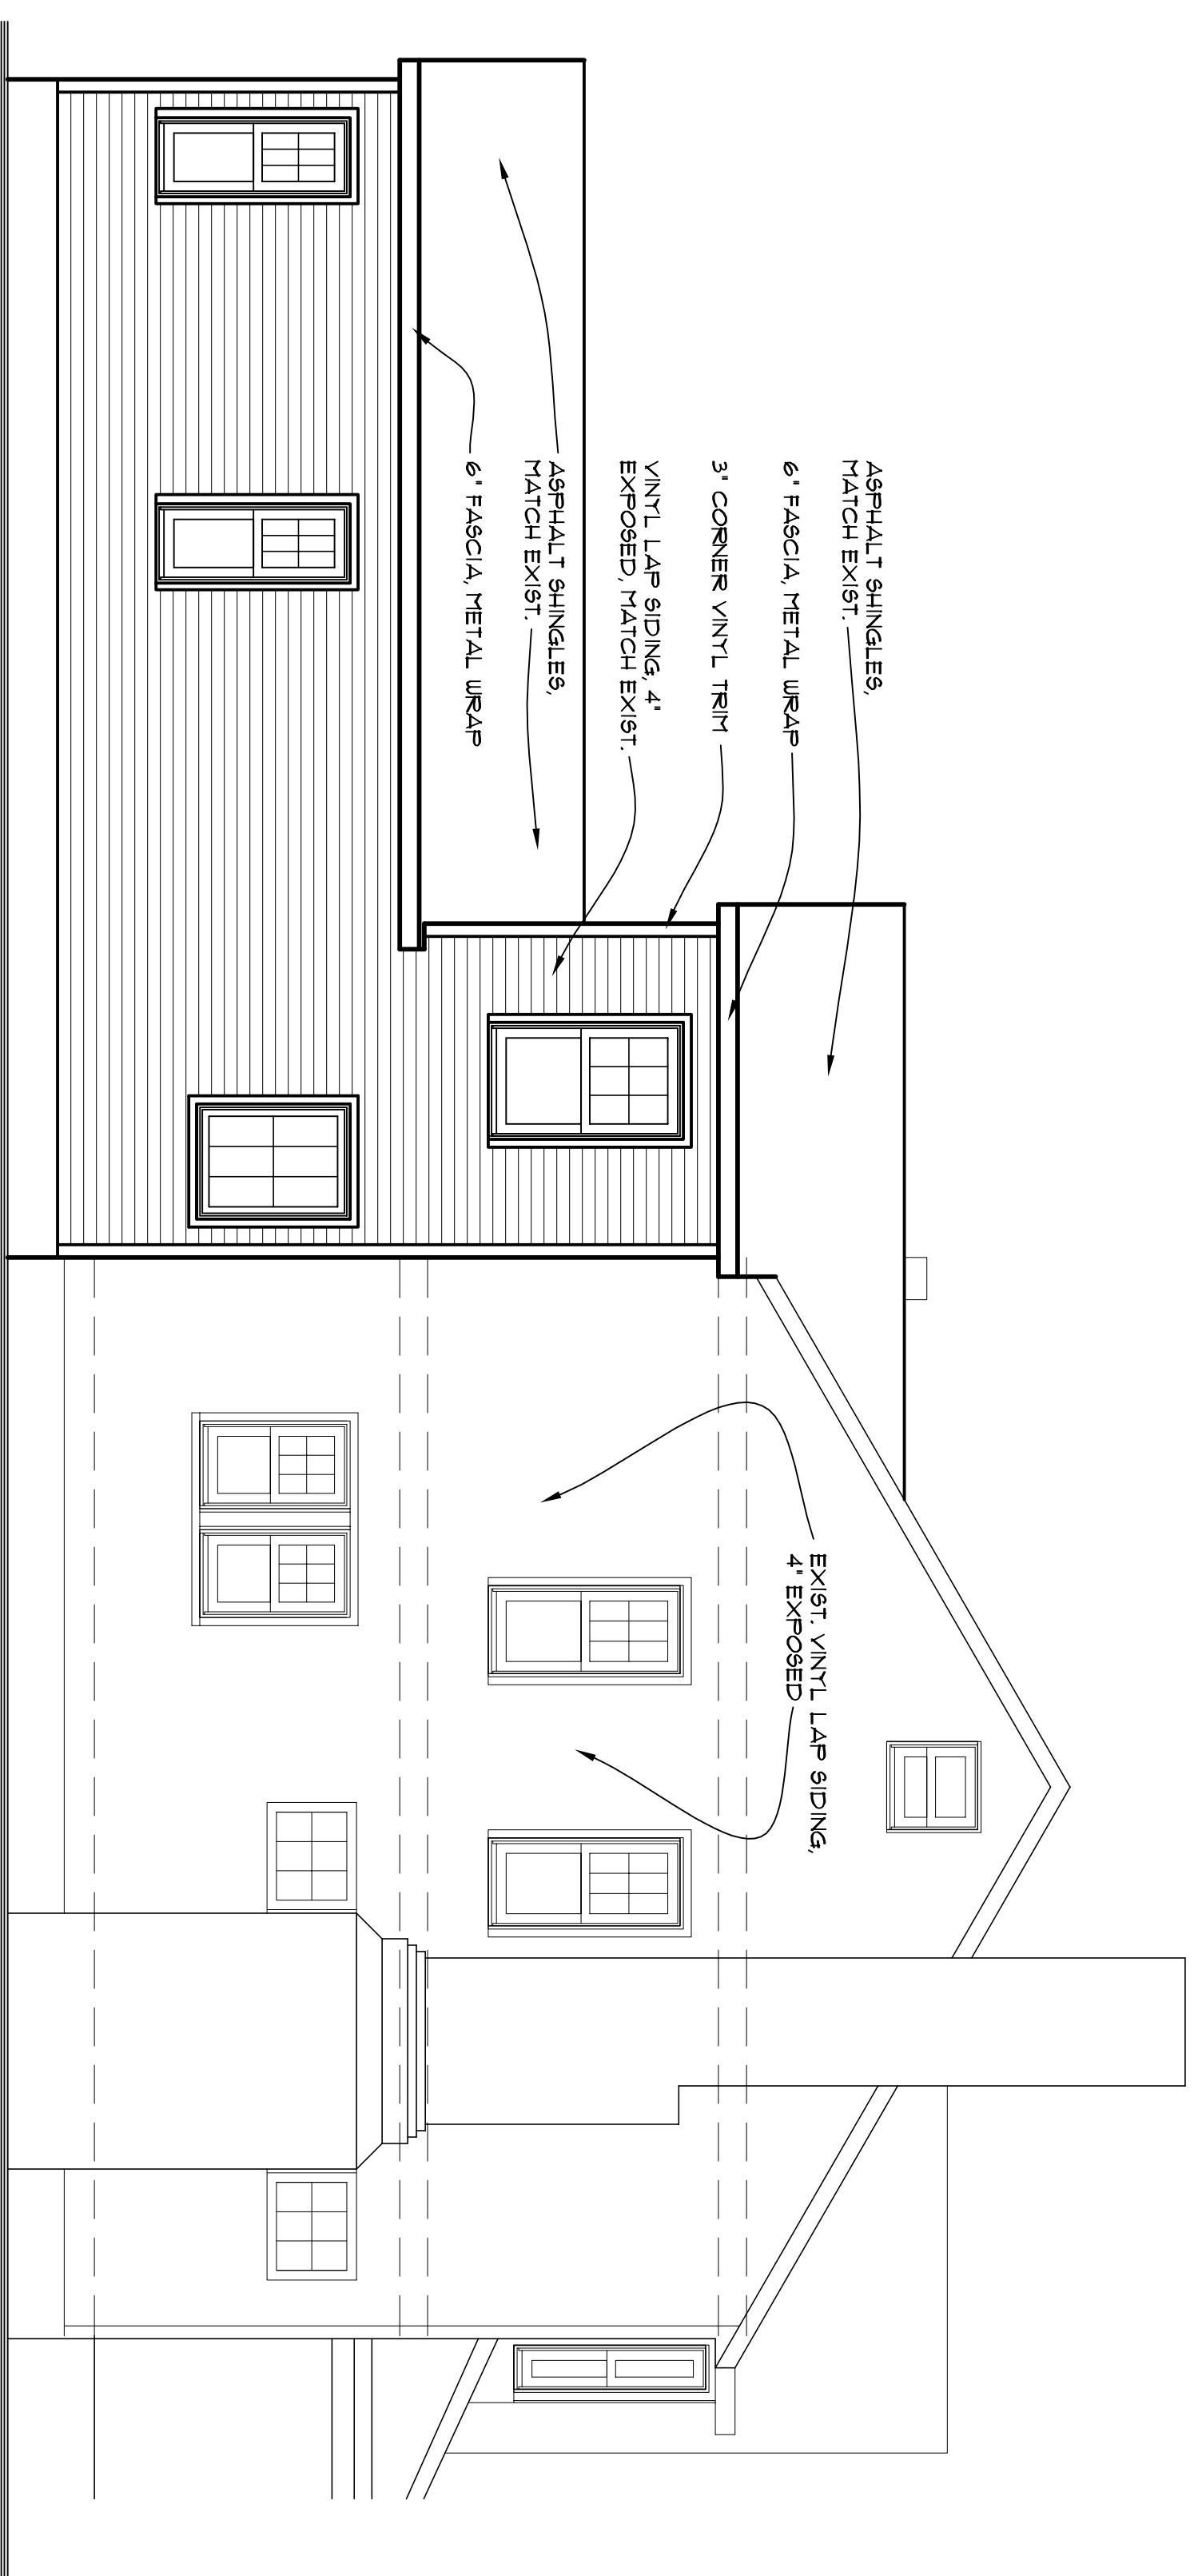

**3** SOUTH ELEVATION  
1/4" = 1'-0"

These Drawings and Specifications prepared by Clarke Architects Inc. are instruments of service for use solely with respect to this Project and, unless otherwise indicated, Clarke Architects, Inc. shall be deemed the author of these documents and shall retain all common law, statutory and other reserved rights, including the copyright. The Architect's services and design shall not be used by the Owner or others on other projects, for additions to this Project or for modifications or changes to the drawings shall be permitted.

DATE: **JUNE 4, 2020**

REVISION DATES

PROJECT:

**PENNINGTON RESIDENCE  
ADDITION/REMODEL**  
1015 MONTROSE AVENUE  
BEXLEY, OHIO 43209

PROJECT NUMBER: CA001959

SHEET TITLE:

**ELEVATIONS**

SHEET NUMBER

**2**