


Proposed Roof Top Down

ROOF WITH OVERHANG

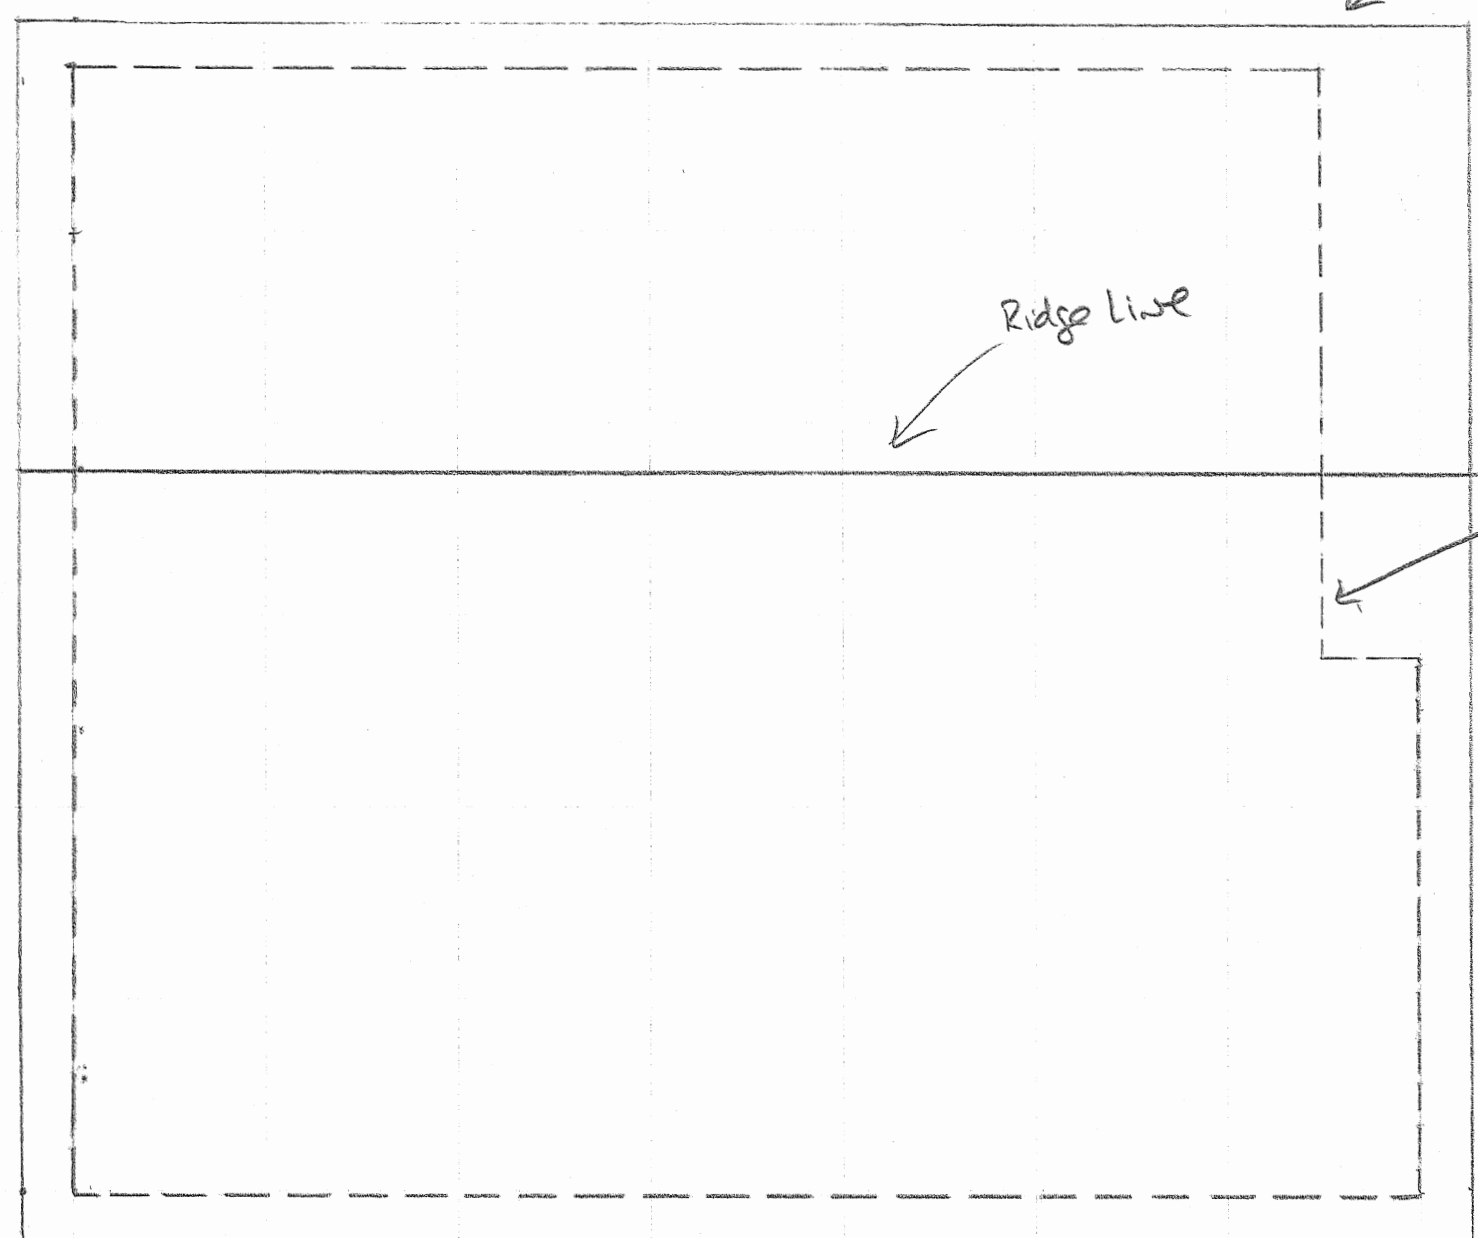


Ridge Line


BUILDING STRUCTURE FOOTPRINT

5

Proposed East Elevation
ALLEY WAY DETAIL

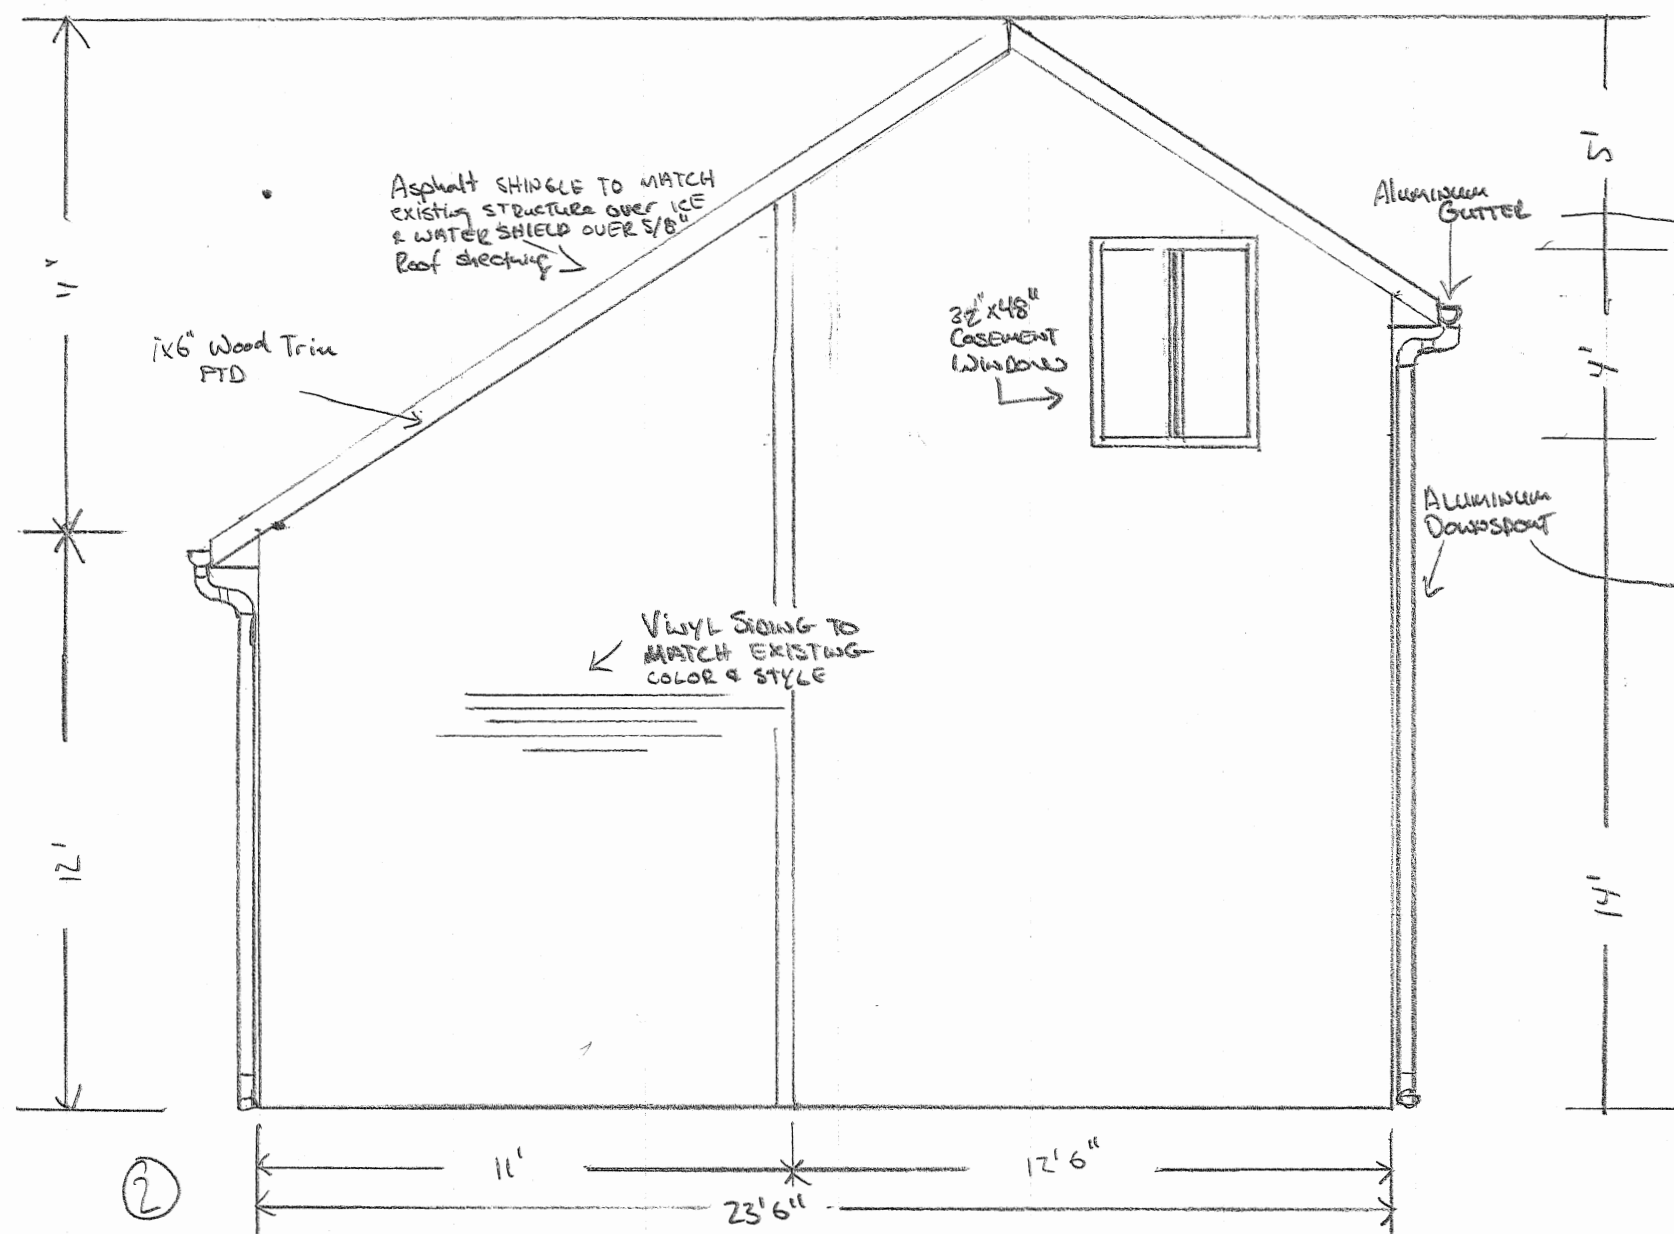


Proposed North Elevation

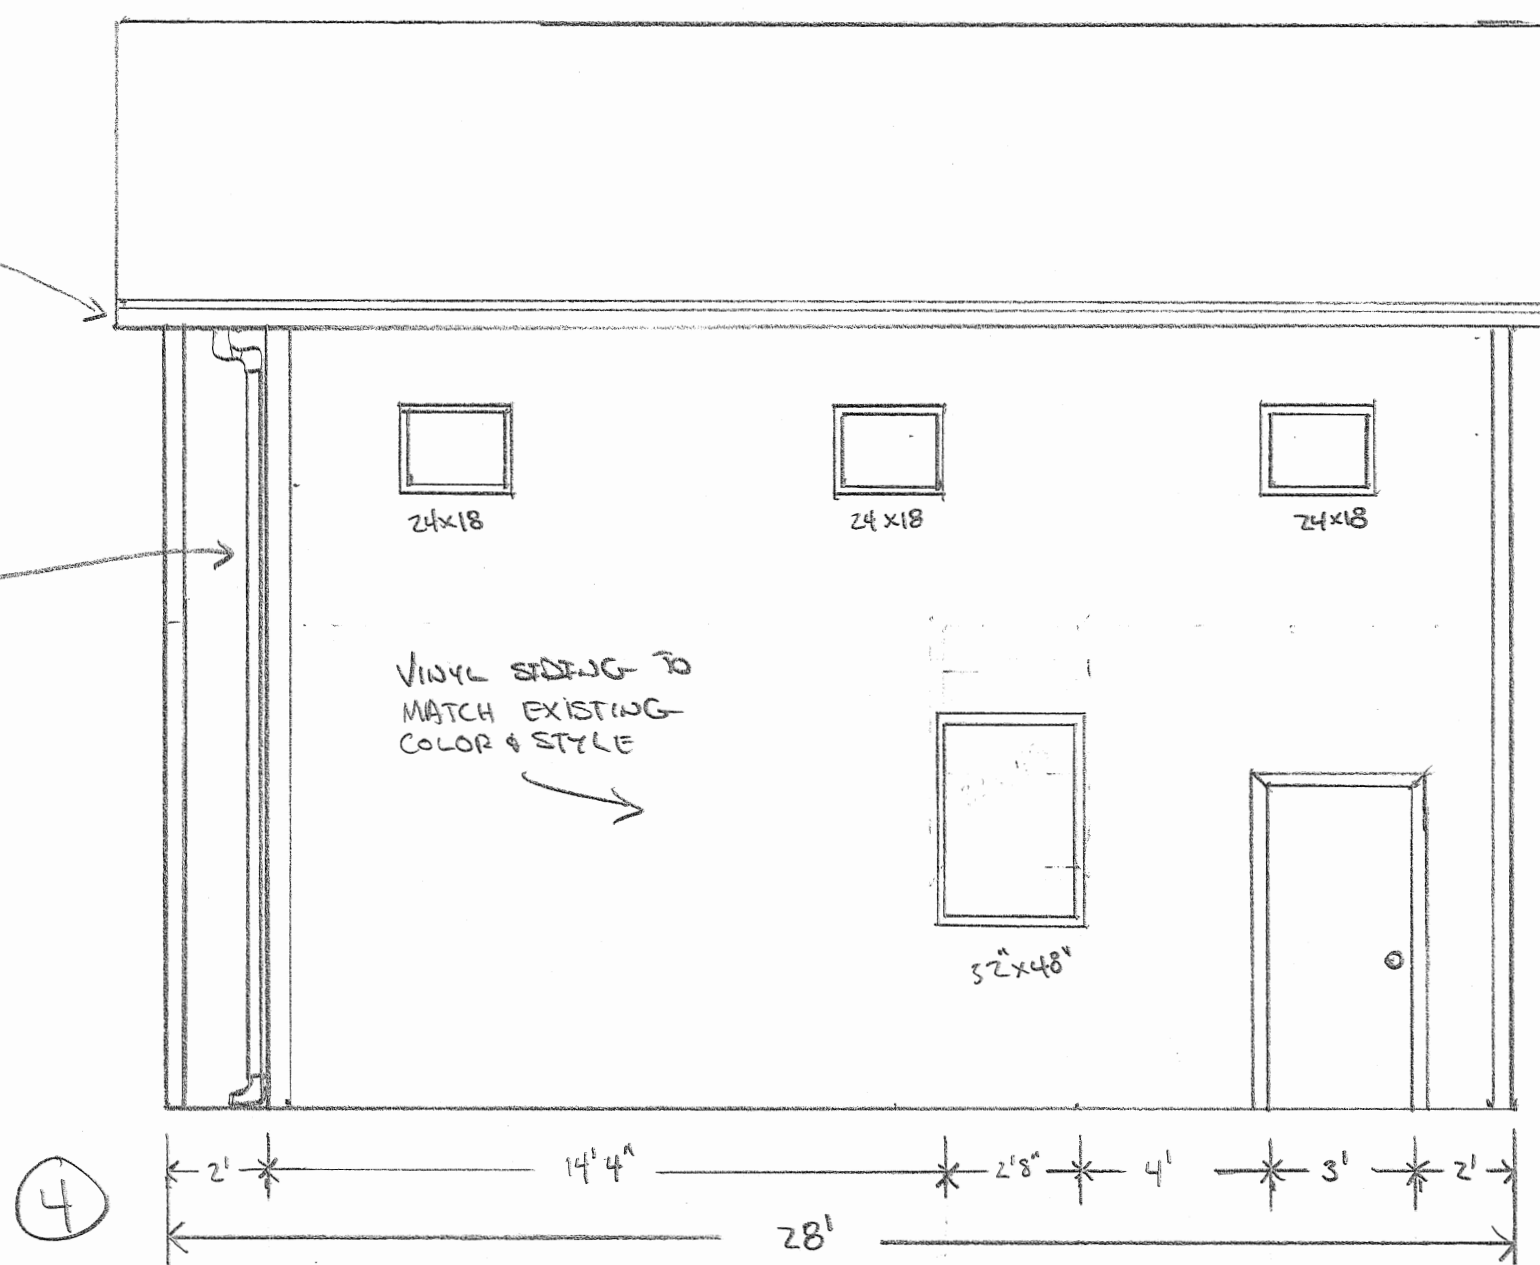

16' ALLEY

50'

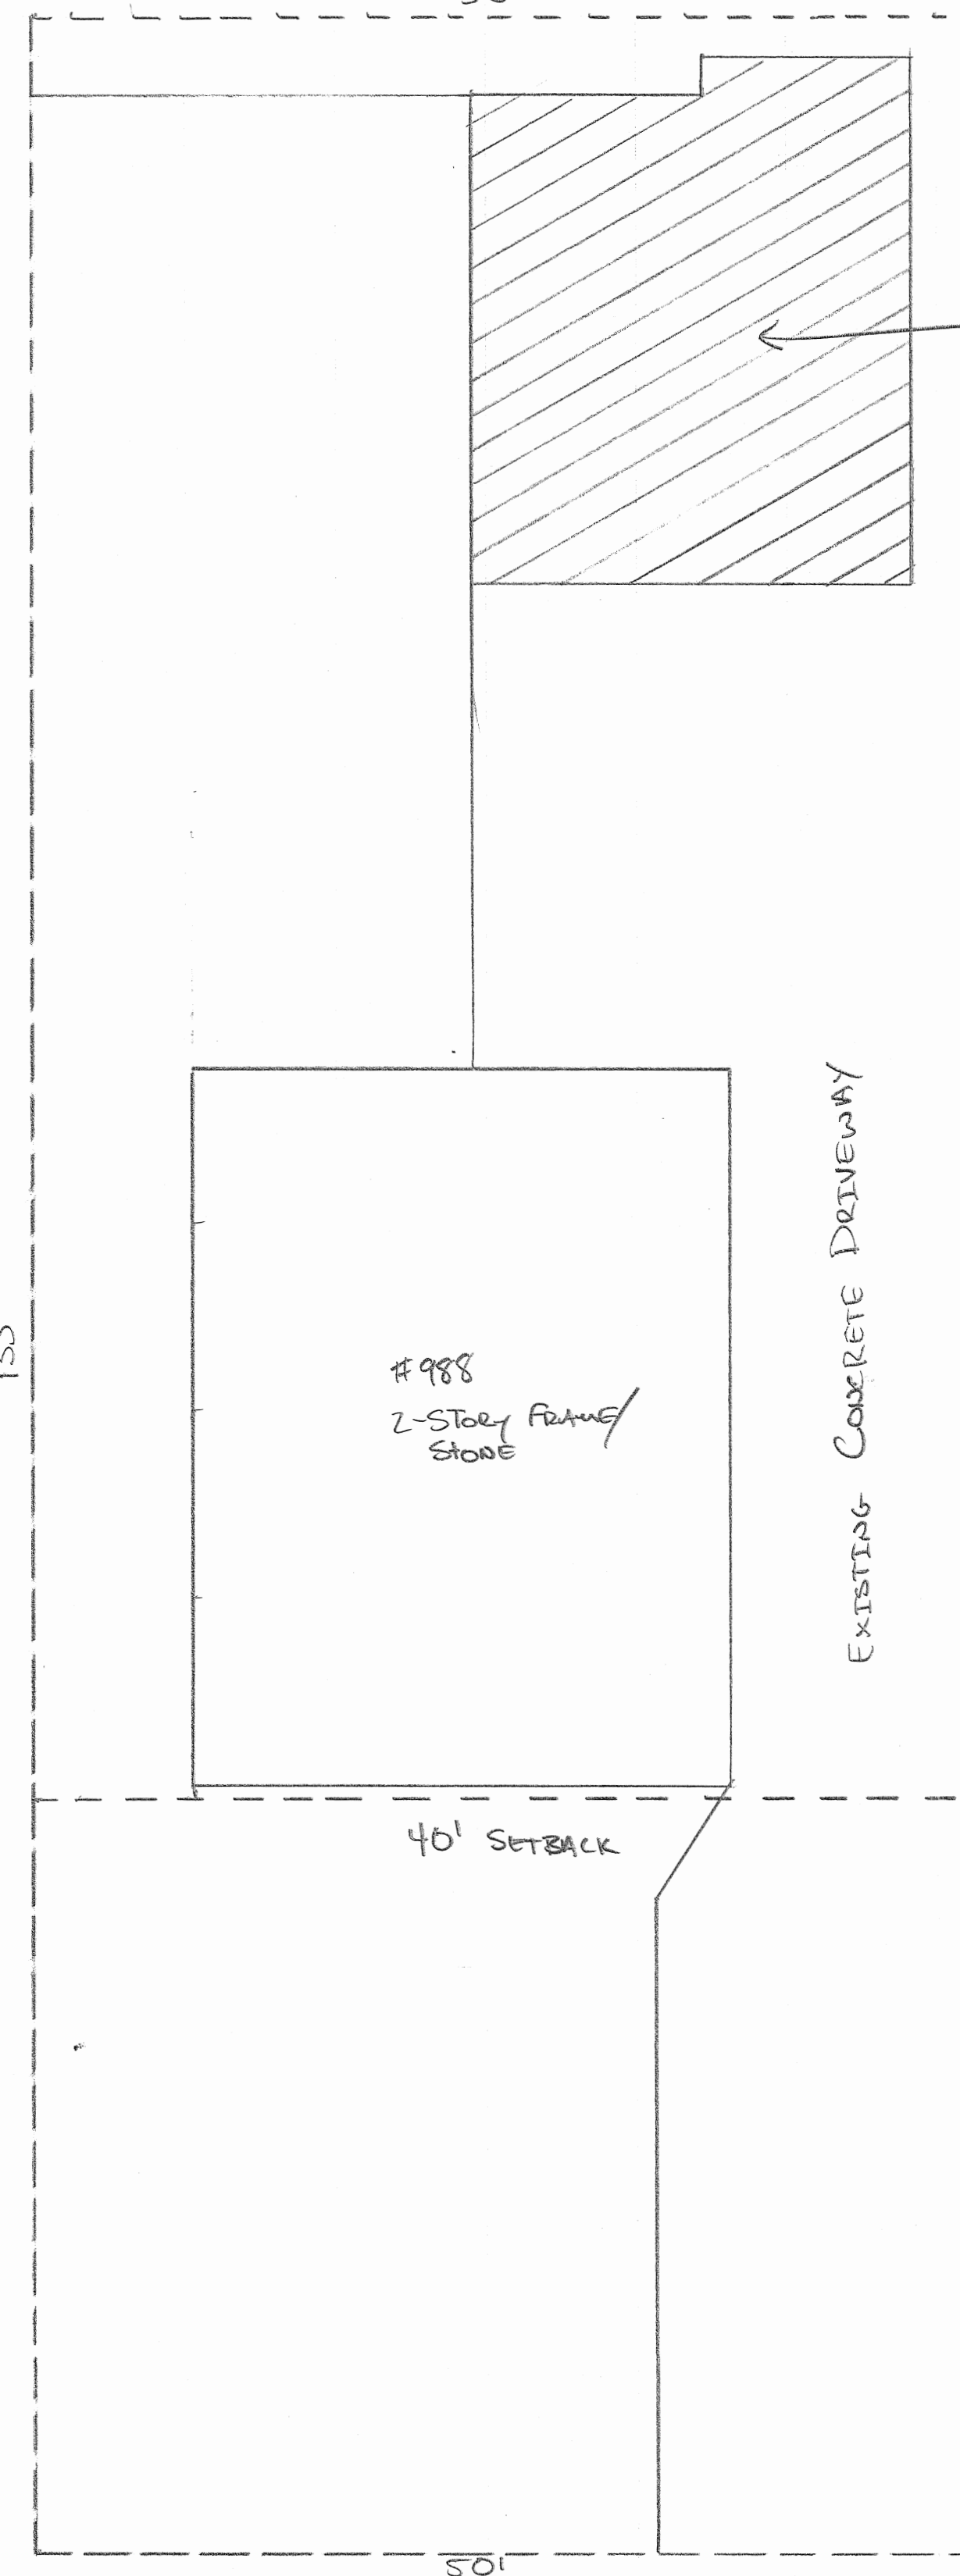

PROPOSED AREA OF WORK

- REMOVE EXISTING 2 CAR GARAGE
- REPLACE WITH PROPOSED STRUCTURE

EXISTING CONCRETE DRIVEWAY

988
2-STORY FRAME STORE

40' SETBACK


6

CASSINGHAM ROAD


SITE PLAN

SCALE 1/8" = 1'

Proposed West Elevation
FRONT STREET DETAIL

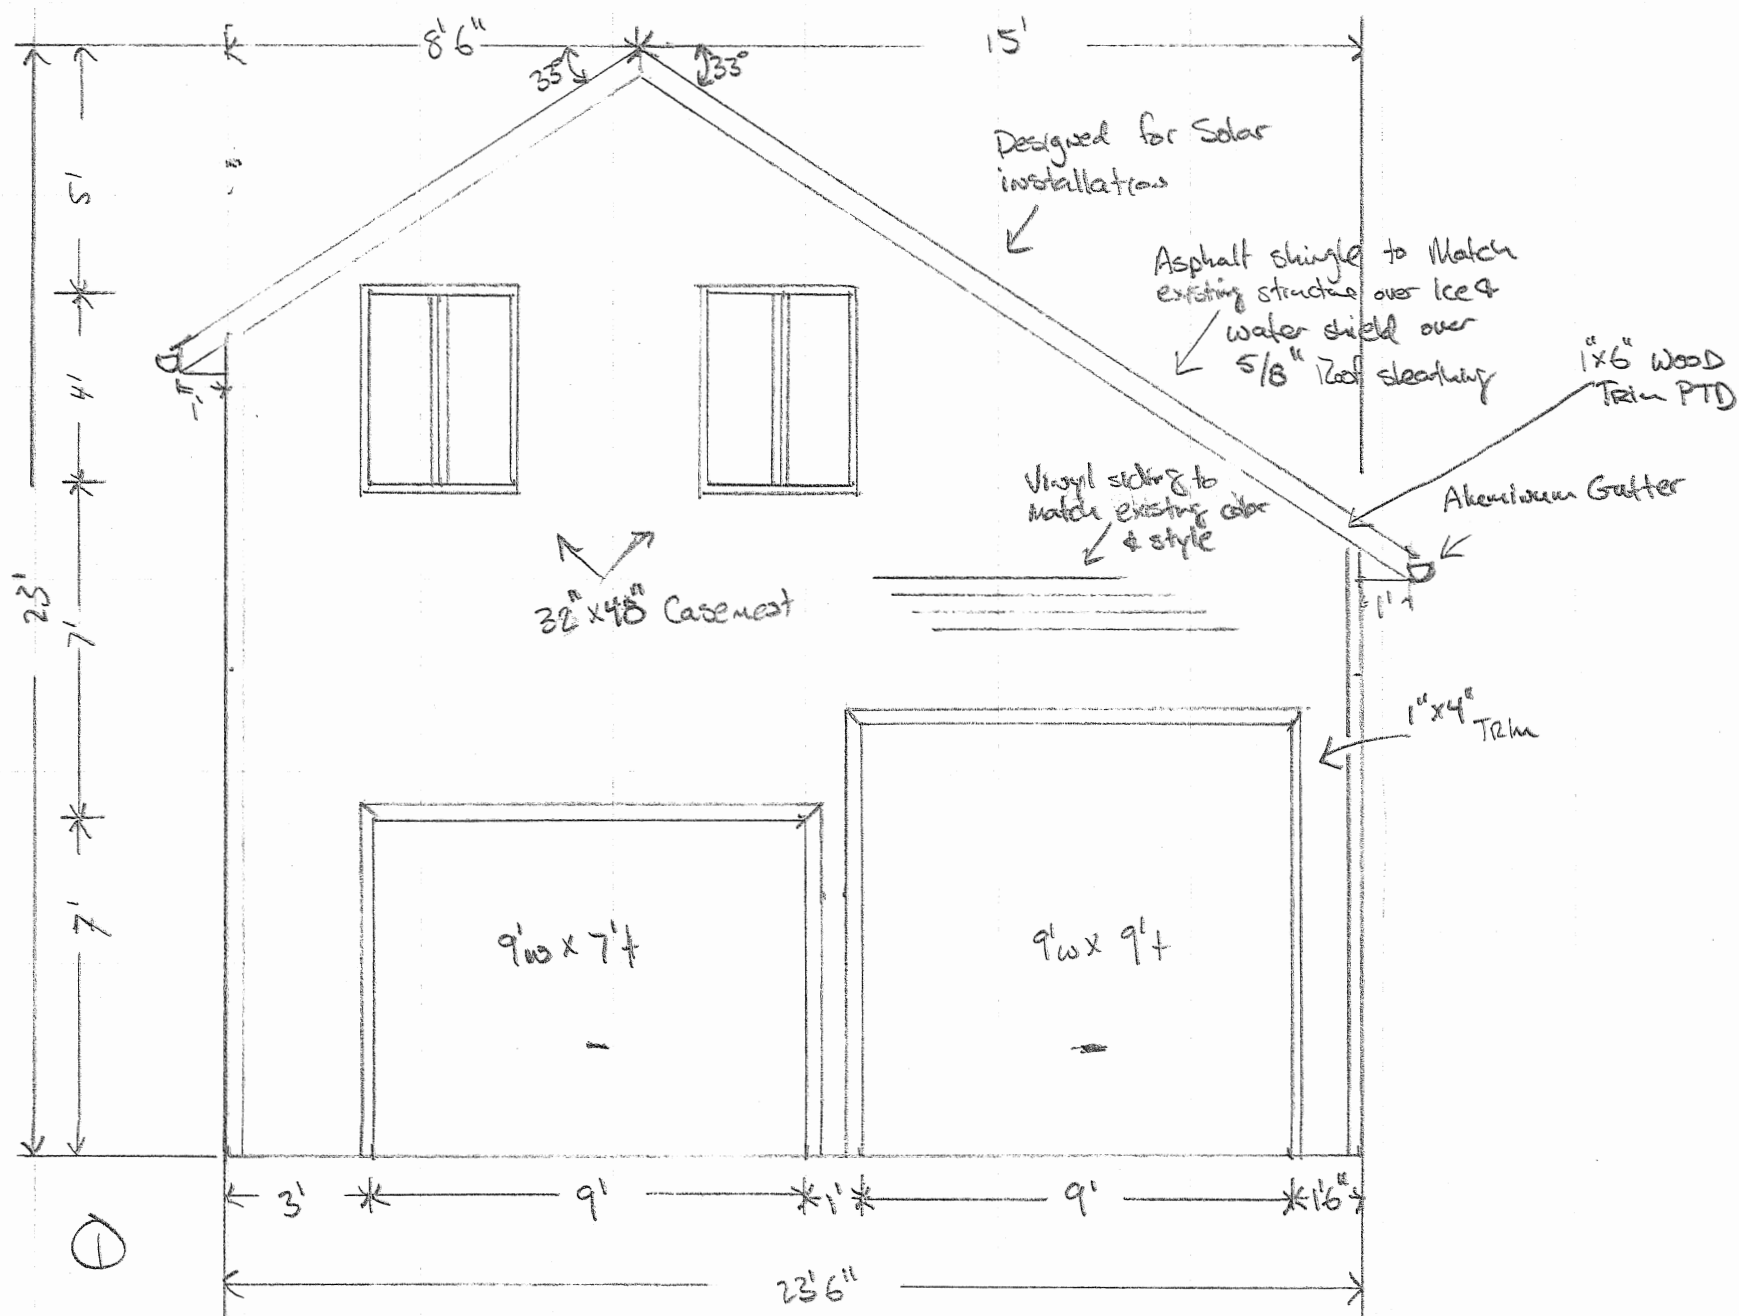

Proposed South Elevation

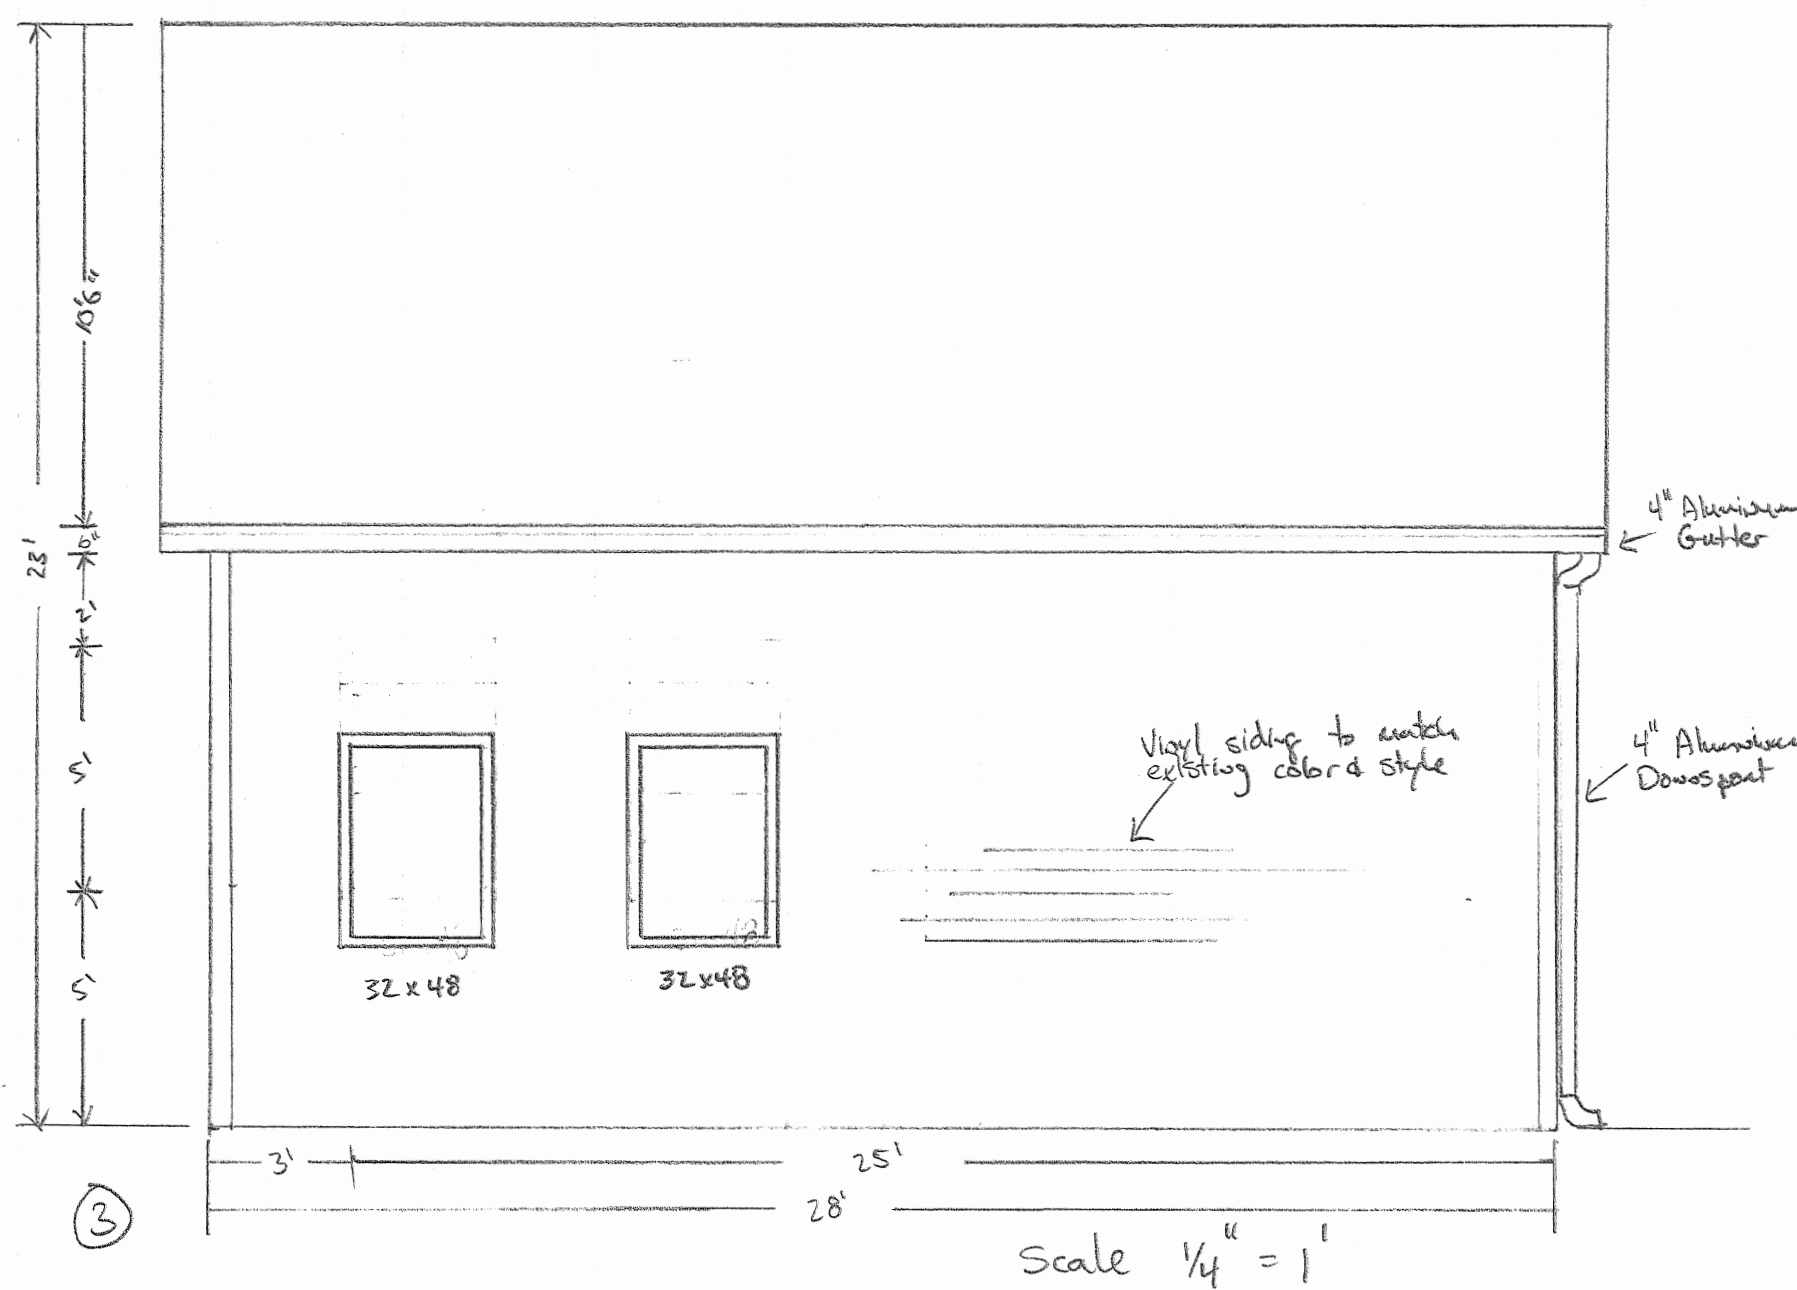

PROPOSED ALTERATIONS - NEW GARAGE
988 S. CASSINGHAM RD.
BEXLEY, GA 43209