

BEXLEY APARTMENTS

SITE 1:
2300 E LIVINGSTON AVENUE
BEXLEY, OHIO

SITE 2:
420 N CASSADY AVENUE
BEXLEY, OHIO

THE DRAWINGS, SPECIFICATIONS, IDEAS, CONCEPTS, AND DESIGN INFORMATION ARE THE PROPERTY OF THE ARCHITECT. NO PART OF THIS DOCUMENT SHALL BE REPRODUCED, COPIED, DISCLOSED TO OTHERS OR USED IN CONNECTION WITH ANY WORK UNLESS IT HAS BEEN PREPARED AND DEVELOPED WITHOUT THE WRITTEN CONSENT OF THE ARCHITECT. VISUAL CONTACT WITH THESE DRAWINGS OR ANY INFORMATION CONTAINED THEREIN FOR THE PURPOSES OF ACCEPTATIONS SHALL BE CONSIDERED AS A WAIVER OF DIMENSIONS ON THESE DRAWINGS SHALL HAVE PRECEDENCE OVER SCALED DIMENSIONS. CONTRACTORS SHALL VERIFY AND BE RESPONSIBLE FOR THE ACCURACY OF ALL DIMENSIONS SHOWN ON THESE DRAWINGS. THE DIMENSIONS AND CONDITIONS SHOWN BY THESE DRAWINGS.

ISSUE

▲ 2021-01-06 DESIGN UPDATE

- △
- △
- △
- △
- △
- △
- △
- △
- △
- △

**CASSADY SITE
BLDG ELEVATIONS**

SCALE: 1/8" = 1'-0" U.N.O.

PROJECT # 20163

DRAWN BY


CHECKED BY RDL

FILE NAME

PLOT DATE January 7, 2021

COPYRIGHT © 2020 ALL RIGHTS RESERVED

A-2.11

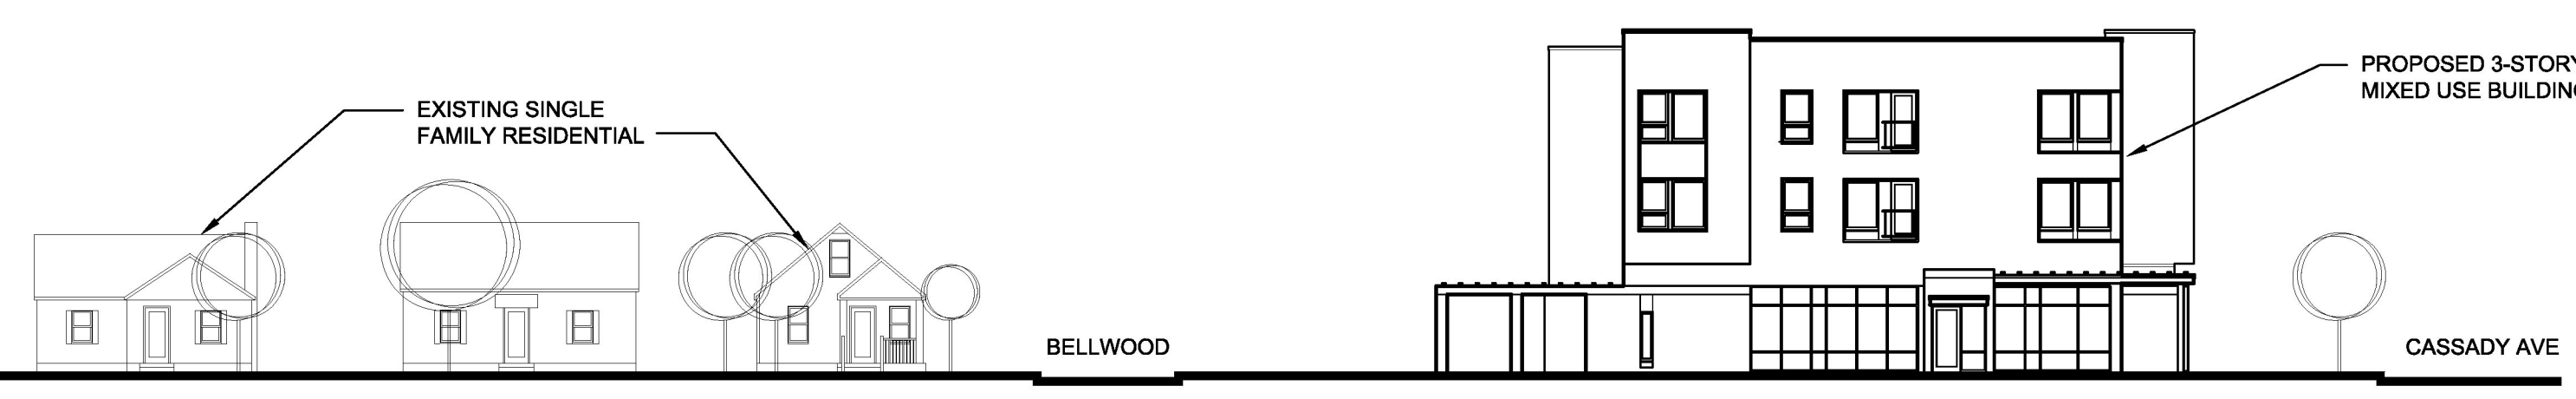

1 COLUMBUS AVE. STREETSCAPE CONTEXT
A2.11 SCALE: 1" = 20'-0"



2 CASSADY AVE. STREETSCAPE CONTEXT
A2.11 SCALE: 1" = 20'-0"



3 NORTH ELEVATION (COLUMBUS AVENUE)
A2.11 SCALE: 1/8" = 1'-0"



4 WEST ELEVATION (NORTH CASSADY AVENUE)
A2.11 SCALE: 1/8" = 1'-0"



5 EAST ELEVATION (BUILDING REAR, FACING ALLEY)
A2.11 SCALE: 1/8" = 1'-0"



6 SOUTH ELEVATION
A2.11 SCALE: 1/8" = 1'-0"