

BEXLEY APARTMENTS

SITE 1:
2300 E LIVINGSTON AVENUE
BEXLEY, OHIO

SITE 2:
420 N CASSADY AVENUE
BEXLEY, OHIO


THE DRAWINGS, SPECIFICATIONS, IDEAS, AND DESIGN CONCEPTS ARE THE PROPERTY OF THE ARCHITECT AND SHALL BE COPIED OR REPRODUCED IN ANY MANNER WITHOUT THE WRITTEN CONSENT OF THE ARCHITECT. VISUAL CONTACT WITH THESE DRAWINGS OR SPECIFICATIONS SHALL CONSTITUTE CONCLUSIVE EVIDENCE OF AGENCY AND SHALL BE BINDING ON ALL PARTIES. DIMENSIONS ON THESE DRAWINGS SHALL HAVE PRECEDENCE OVER SCALED DIMENSIONS. CONTRACTORS SHALL VERIFY AND BE RESPONSIBLE FOR THE ACCURACY OF ALL DIMENSIONS AND CONDITIONS ON SITE AND THIS OFFICE MUST BE NOTIFIED OF ANY VARIATIONS FROM THE DIMENSIONS AND CONDITIONS SHOWN BY THESE DRAWINGS.

ISSUE

- ▲ 2020-12-14 CONCEPTUAL PLANS
- △
- △
- △
- △
- △
- △
- △
- △
- △

PROPOSED FLOOR PLANS


21,989 GROSS SF

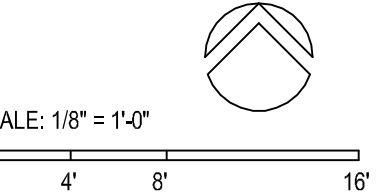


PROJECT # 20163
DRAWN BY
CHECKED BY RDL
FILE NAME
PLOT DATE December 17, 2020

COPYRIGHT © 2020 ALL RIGHTS RESERVED

A-1.11

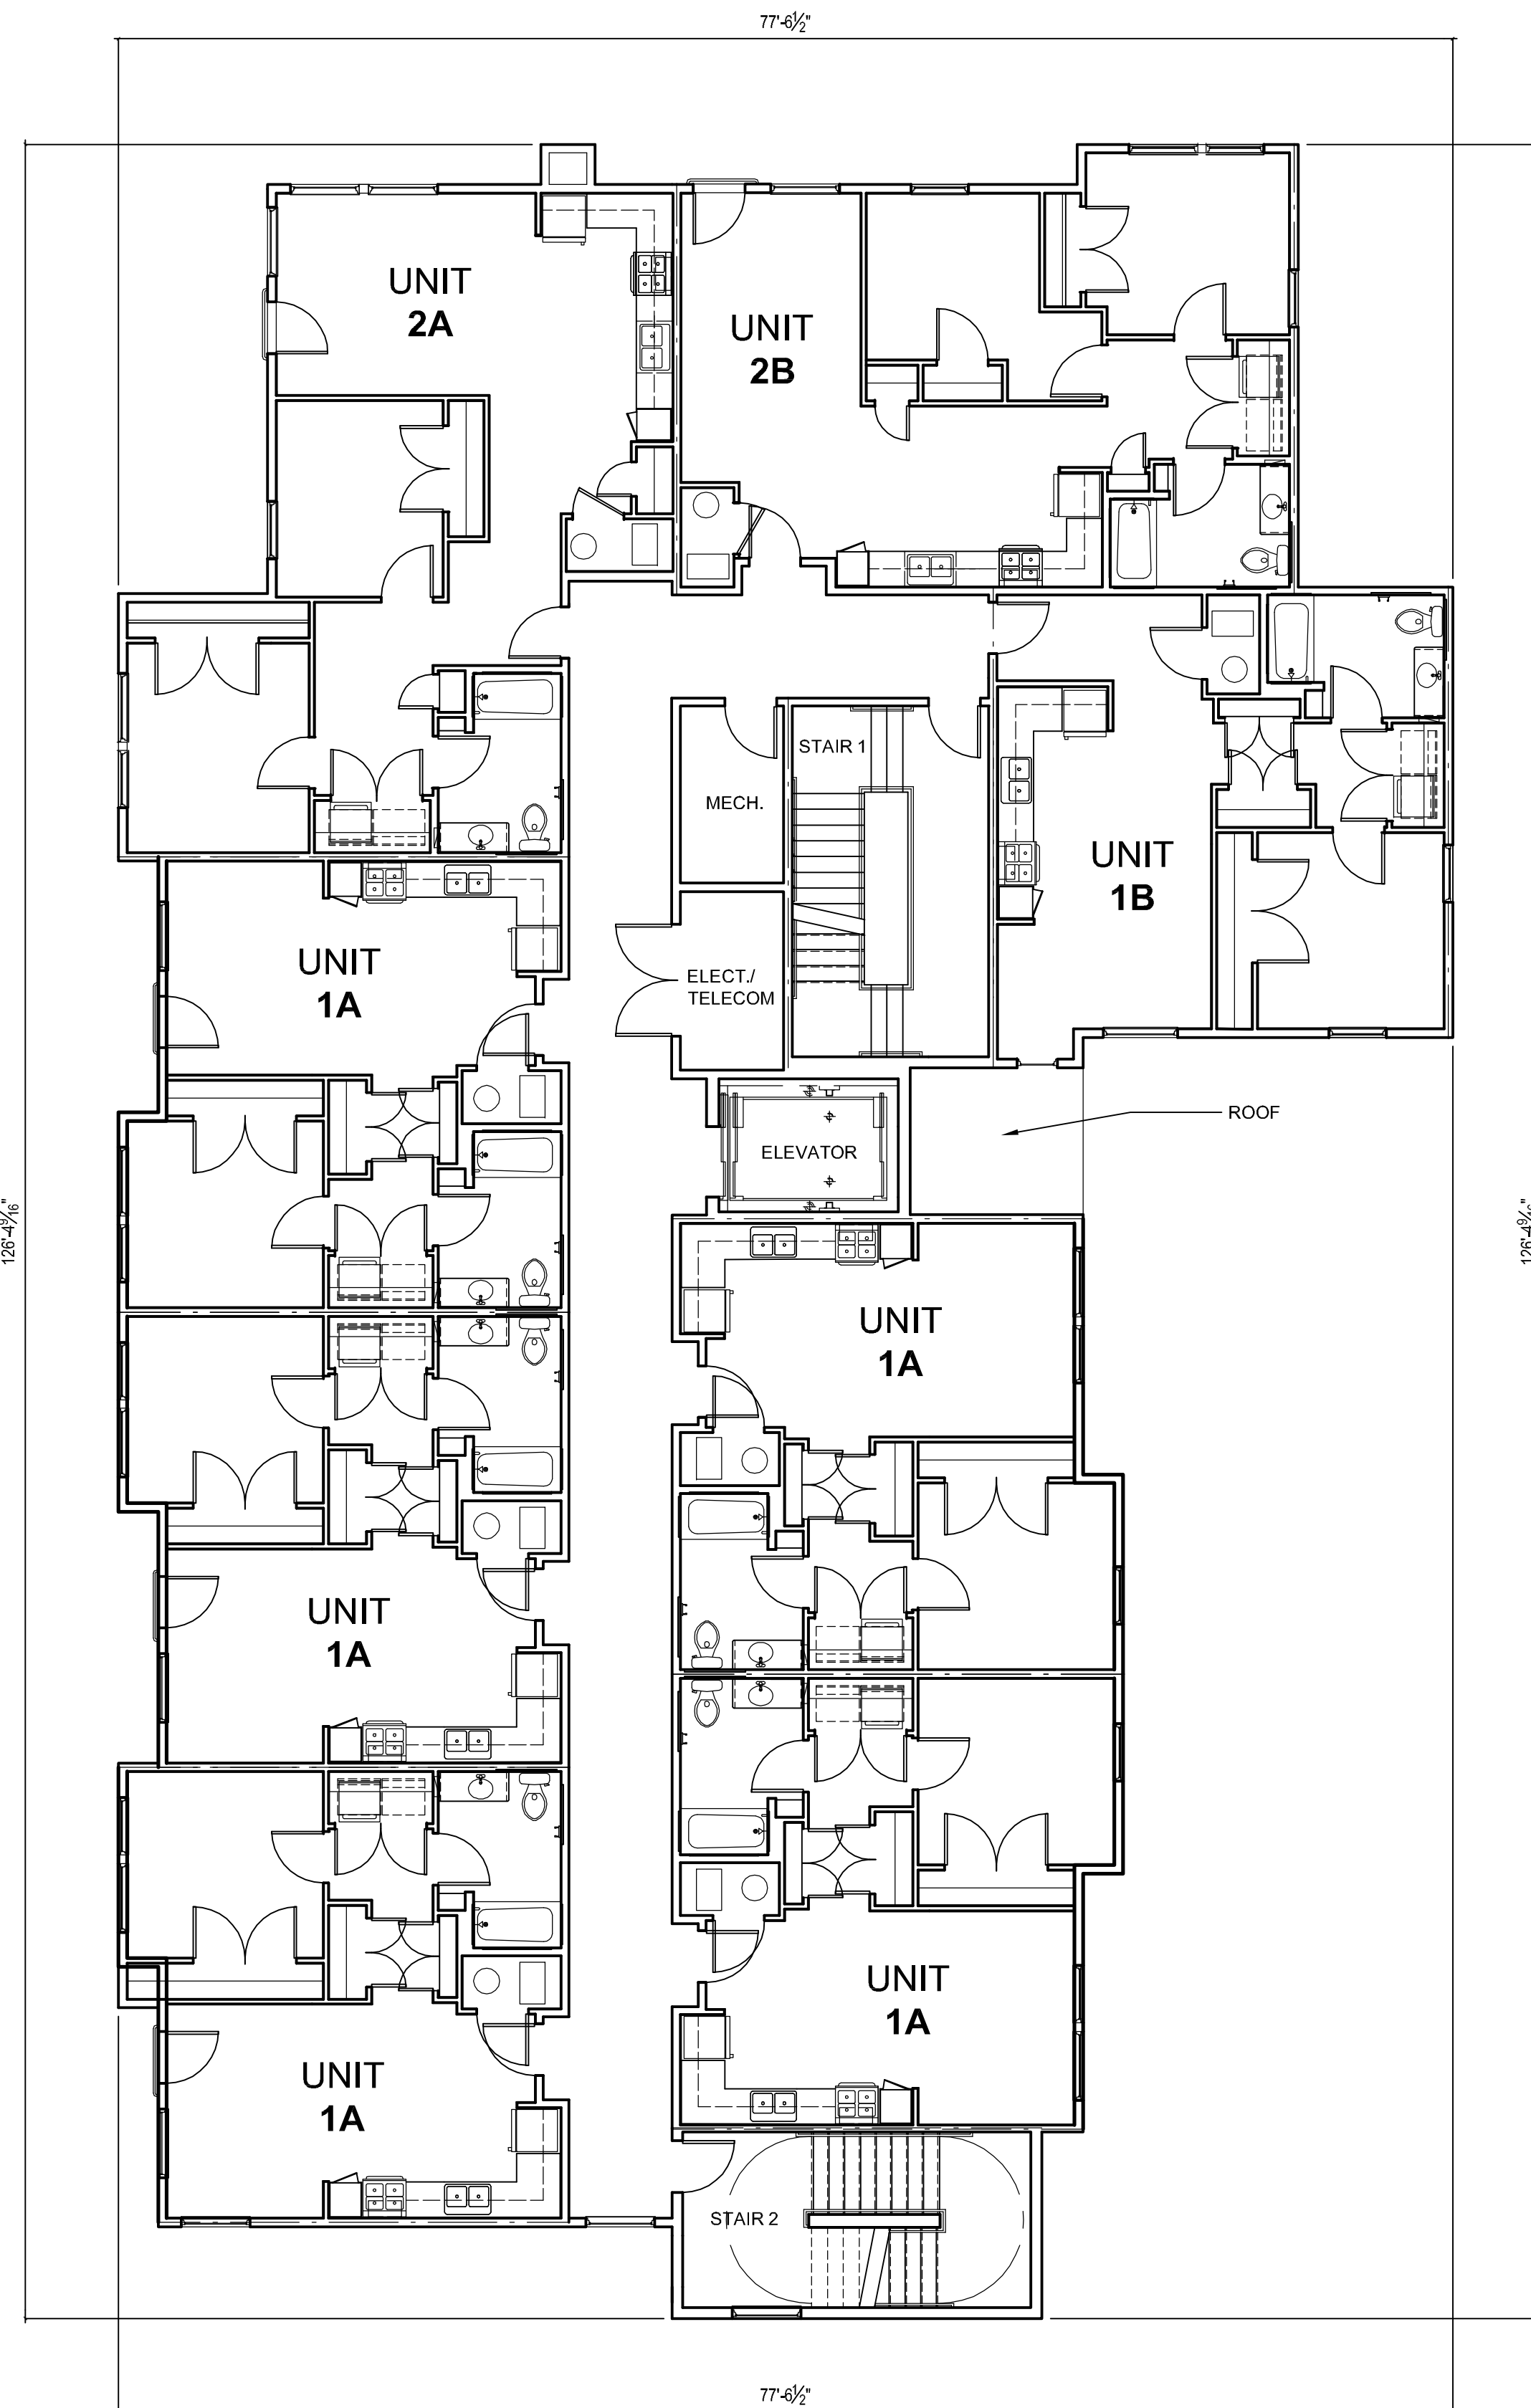

1 SECOND & THIRD FLOOR PLAN
A1.11 SCALE: 1/8" = 1'-0" 7,307 GROSS SF / FL

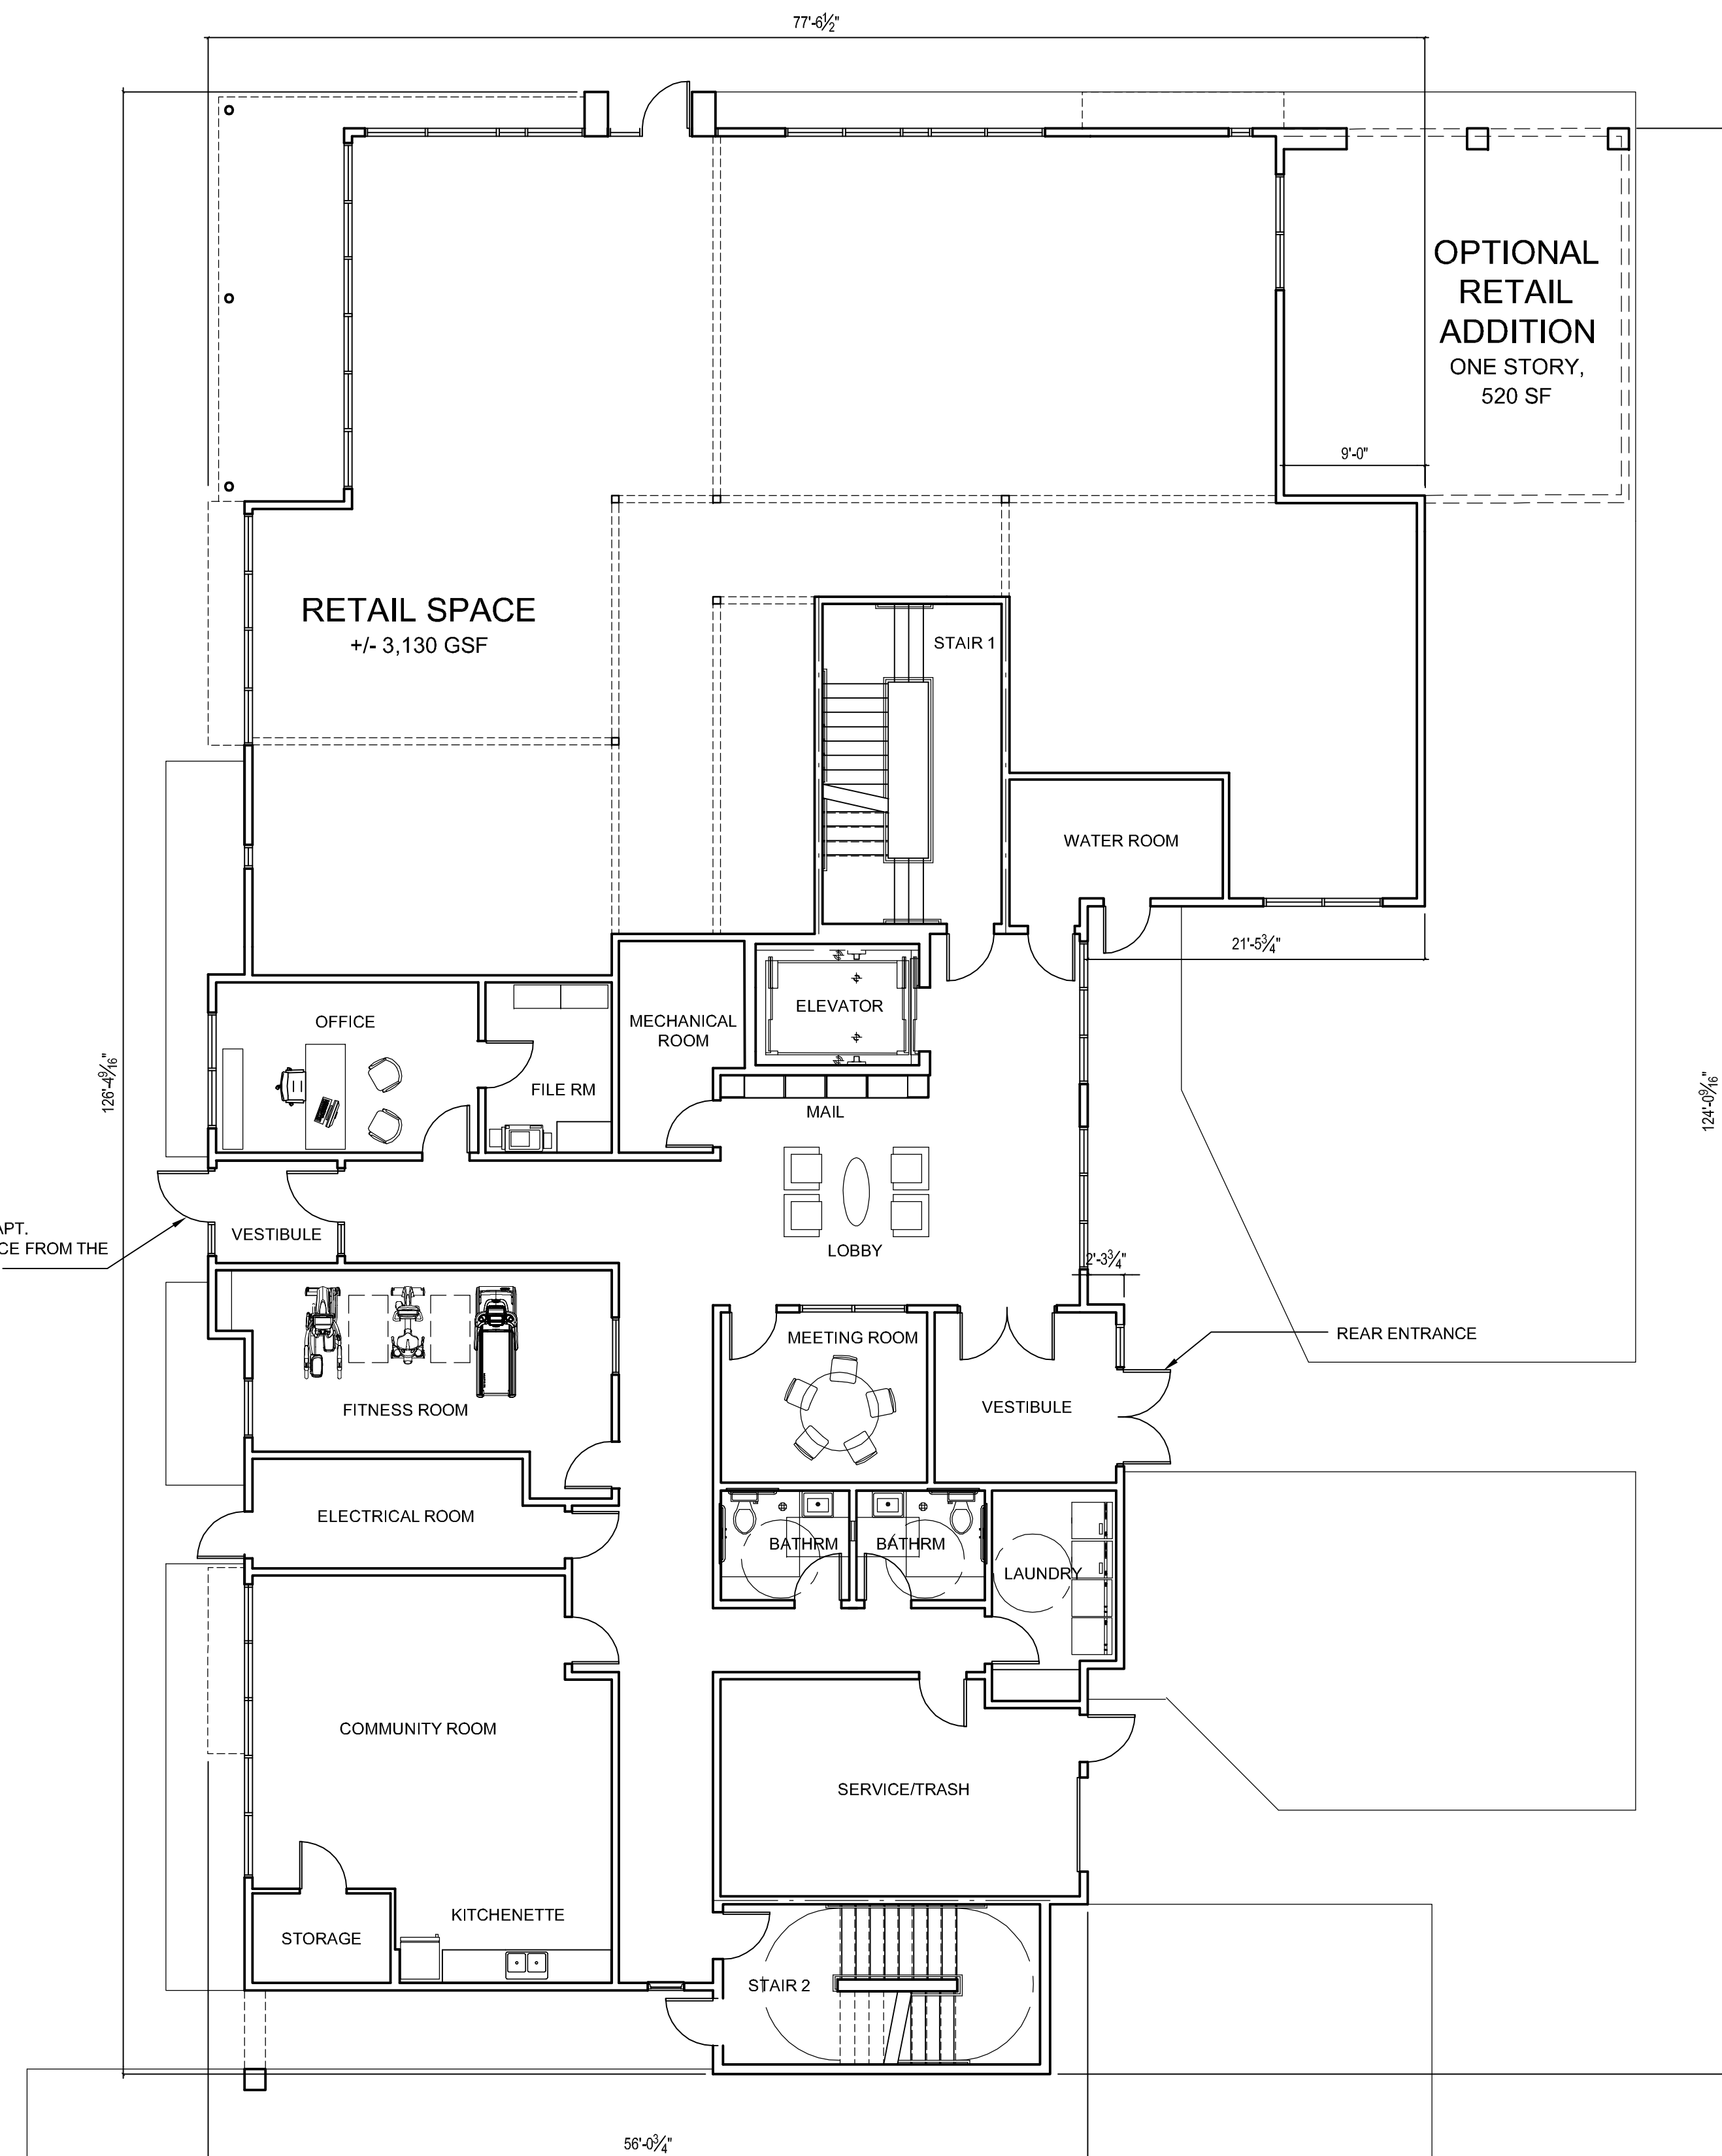

1 FIRST FLOOR PLAN
A1.11 SCALE: 1/8" = 1'-0" 7,313 GROSS SF