


# DEMOLITION PLAN

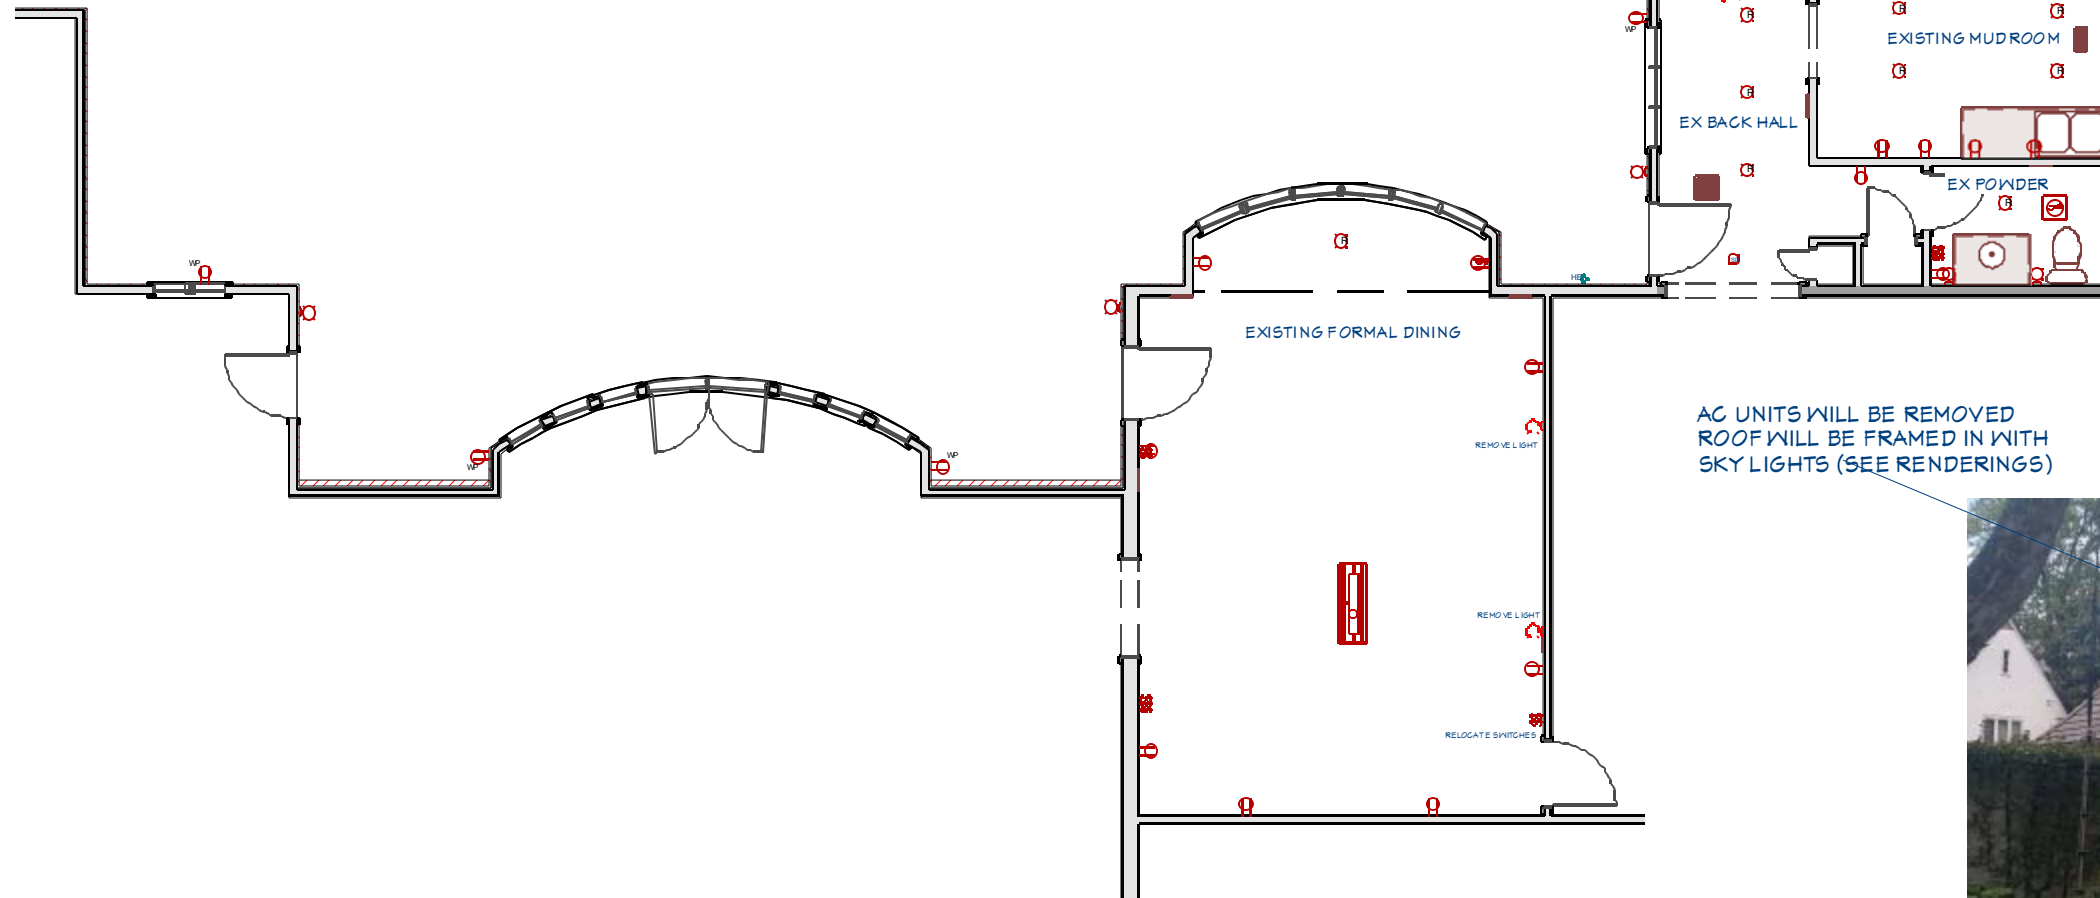

DRAWINGS PROVIDED BY:  
 THE CLEARY COMPANY  
 989 Old Henderson Rd  
 COLUMBUS, OH 43220  
 614.459.4000

**ULMAN RESIDENCE**  
 2731 COMMONWEALTH PARK SOUTH - BEXLEY, OHIO 43209  
**AS-BUILT/DEMO DRAWINGS**

| REVISIONS |      |
|-----------|------|
| NO.       | DATE |
|           |      |
|           |      |
|           |      |
|           |      |
|           |      |


ISSUE DATE:  
 1/13/2021  
 PROJECT NUMBER:  
 PROJECT #2371  
 SCALE:  
 1/8" SCALE

SHEET NO.  
**1**

Copyright © 2020 The Cleary Company. Concepts and drawings contained herein remain the property of The Cleary Company and may not be reproduced or translated without the written permission of a The Cleary Company representative.



AREA WHERE NEW SCREENED PORCH WILL GO

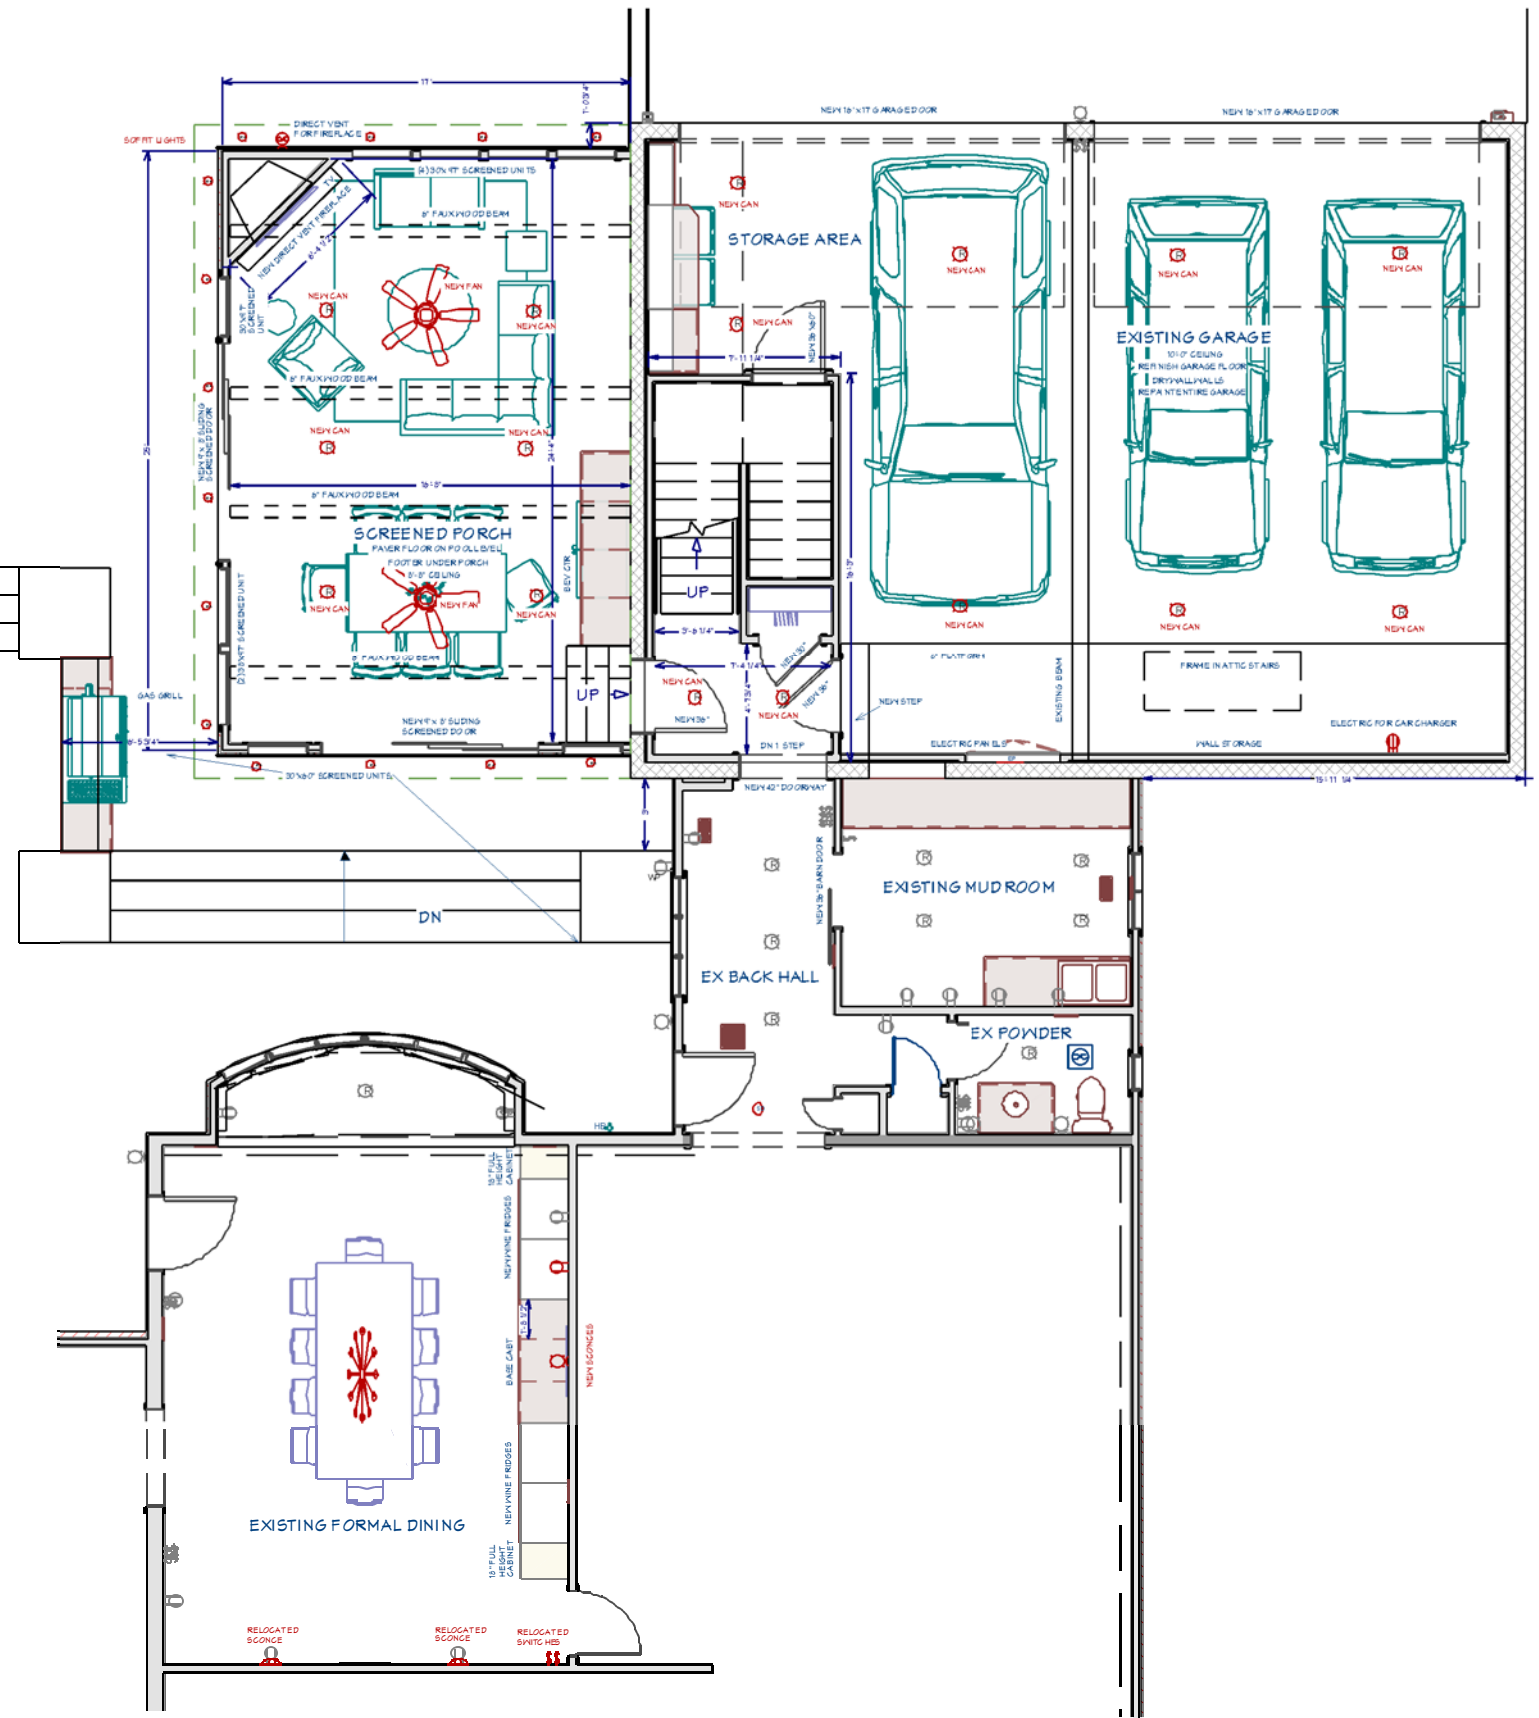

NEW PATIO AND RETAILING WALLS  
FINAL DESIGN BY OTHERS



# NEW FIRST FLOOR PLAN



DRAWINGS PROVIDED BY:

THE CLEARY COMPANY  
989 Old Henderson Rd  
COLUMBUS, OH 43220  
614.459.4000

**ULMAN RESIDENCE**  
2731 COMMONWEALTH PARK SOUTH - BEXLEY, OHIO 43209

## NEW FIRST FLOOR PLAN

REVISIONS

| NO. | DATE |
|-----|------|
|     |      |
|     |      |
ISSUE DATE:  
1/13/2021

PROJECT NUMBER:  
PROJECT #2371

SCALE:  
1/8" = 1'

SHEET NO.

2

Copyright © 2020 The Cleary Company. Concepts and drawings contained herein remain the property of The Cleary Company and may not be reproduced or translated without the written permission of a The Cleary Company representative.






DRAWINGS PROVIDED BY:

THE CLEARY COMPANY  
 989 Old Henderson Rd  
 COLUMBUS, OH 43220  
 614.459.4000

**ULMAN RESIDENCE**  
 2731 COMMONWEALTH PARK SOUTH - BEXLEY, OHIO 43209

**NEW ATTIC GYM PLAN**

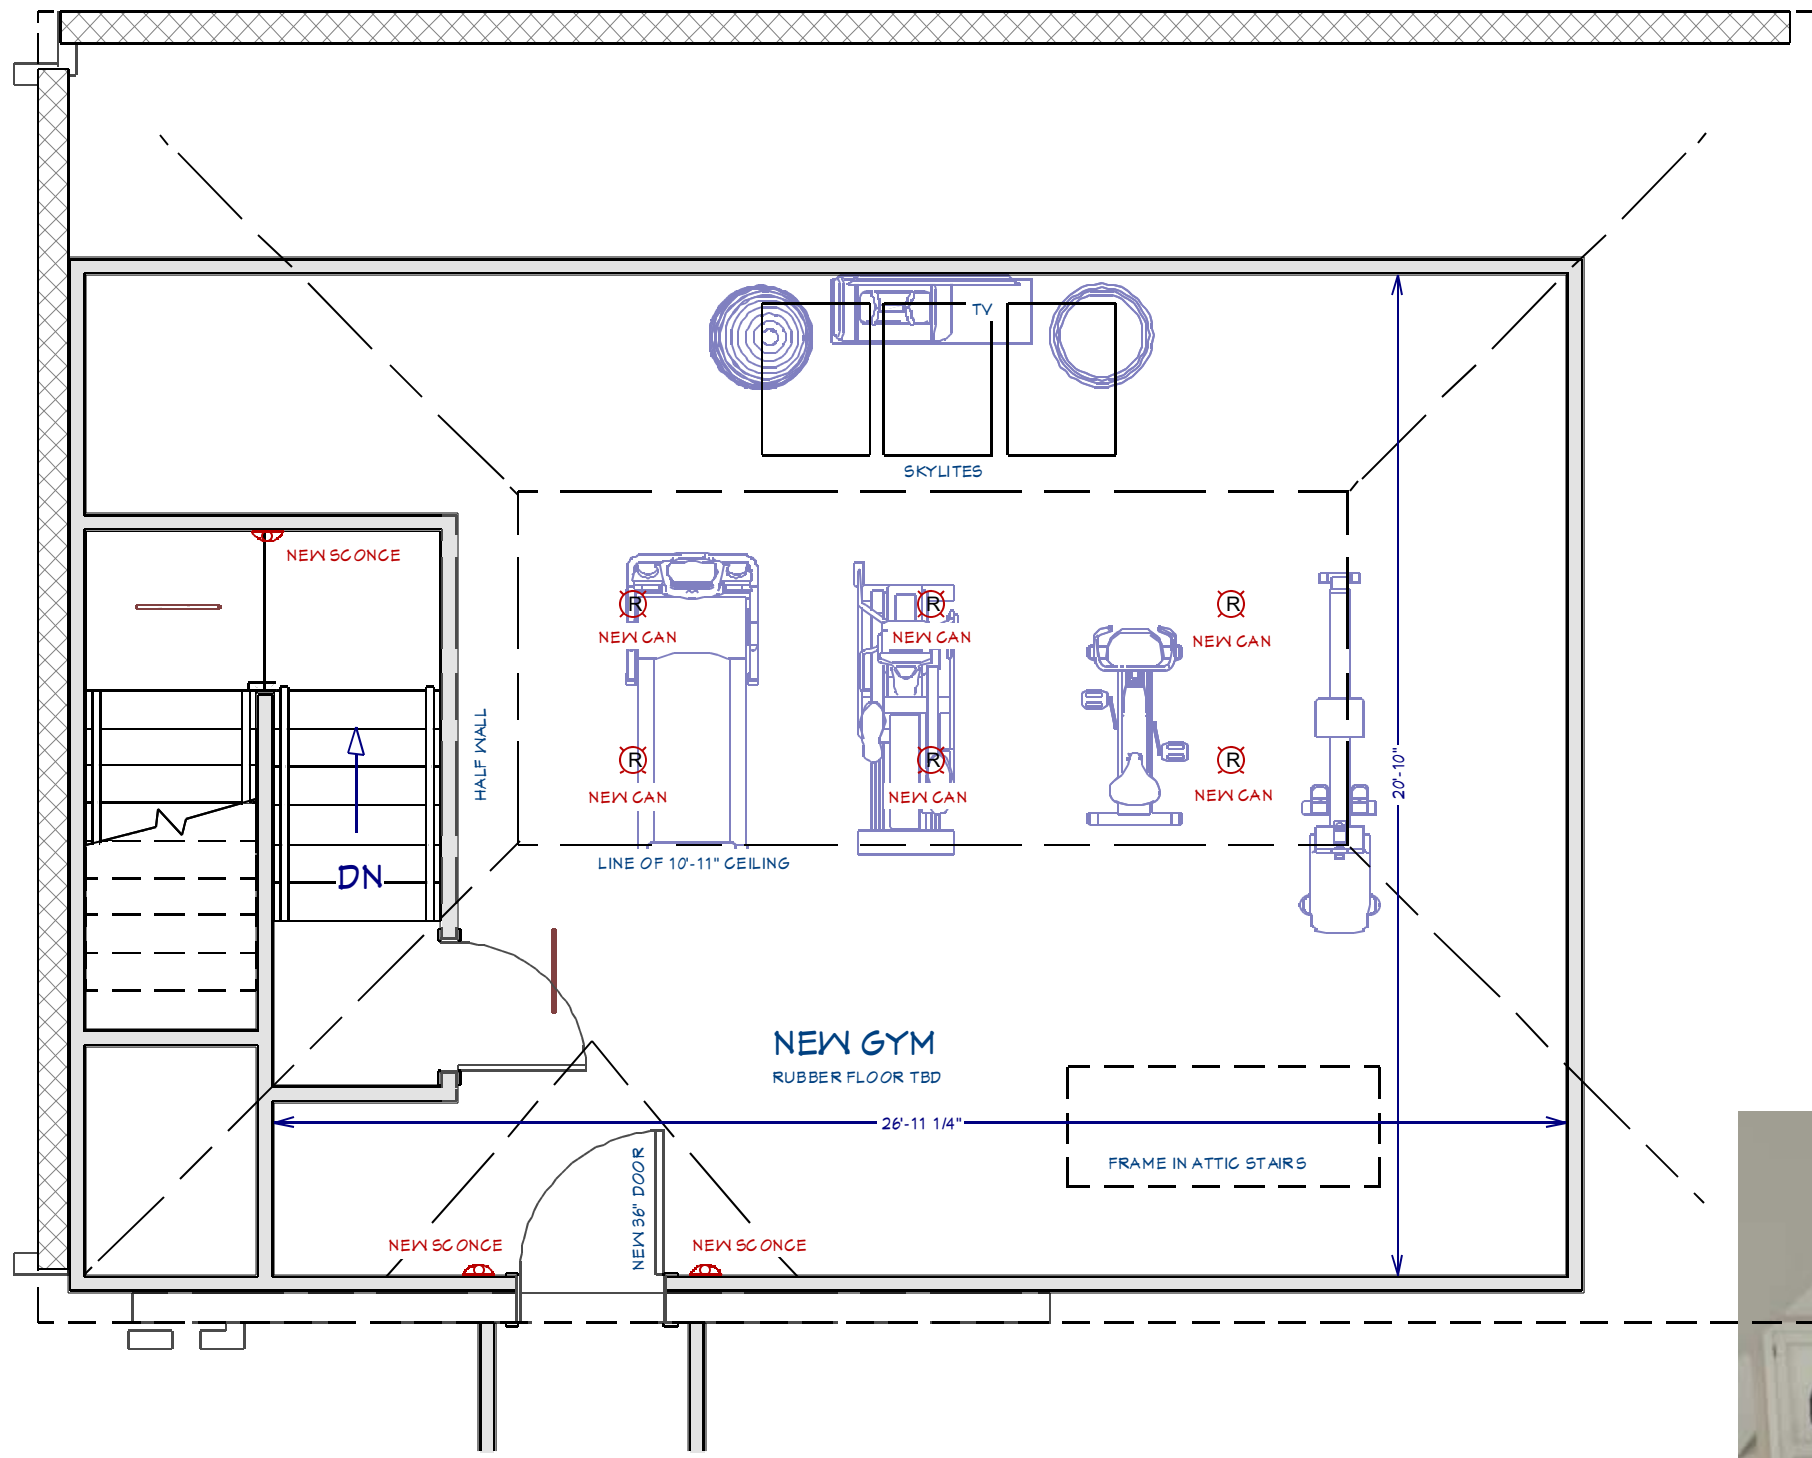

**NEW ATTIC GYM PLAN**




| REVISIONS |      |
|-----------|------|
| NO.       | DATE |
|           |      |
|           |      |
|           |      |
|           |      |
|           |      |
|           |      |


ISSUE DATE:  
 1/13/2021  
 PROJECT NUMBER:  
 PROJECT #2371  
 SCALE:  
 1/4" = 1'

SHEET NO.  
**3**

Copyright © 2020 The Cleary Company. Concepts and drawings contained herein remain the property of The Cleary Company and may not be reproduced or translated without the written permission of a The Cleary Company representative.

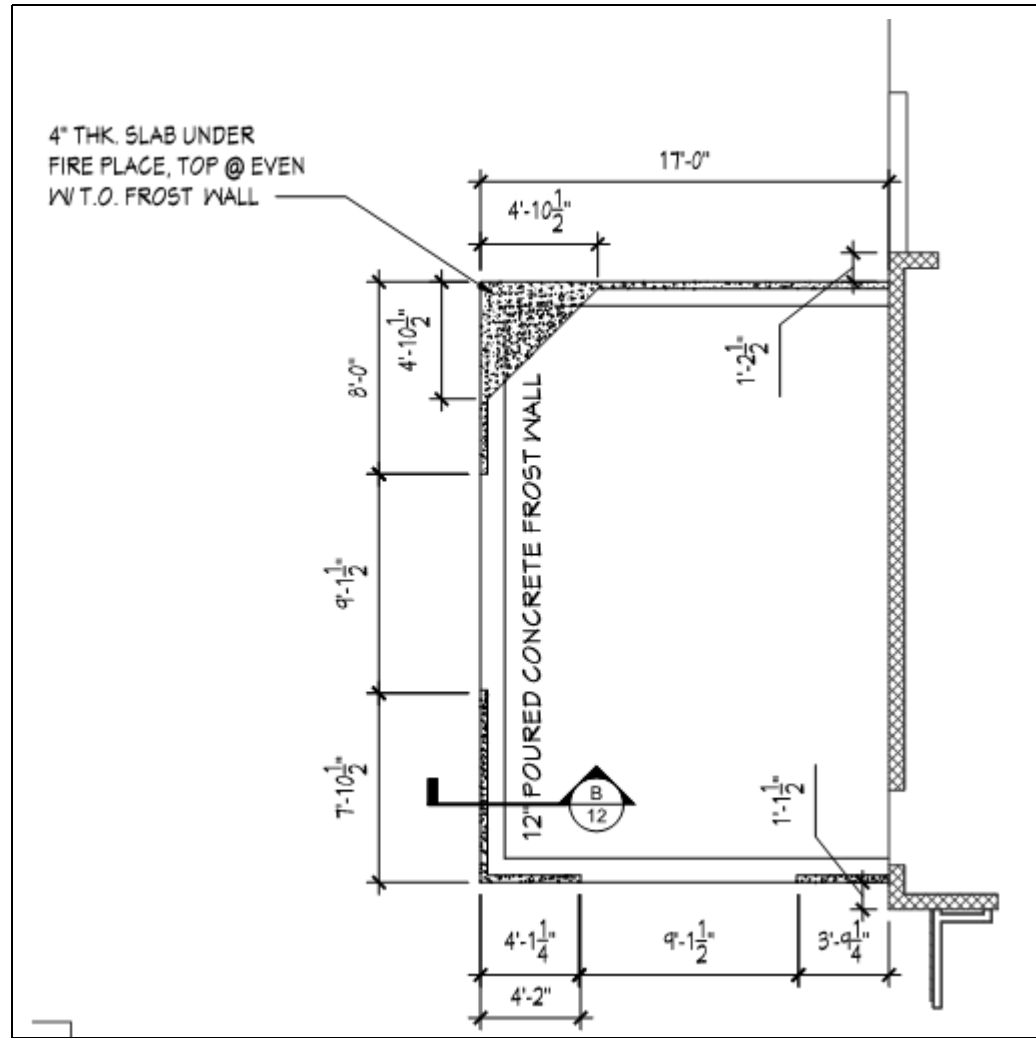

FOUNDATION PLAN

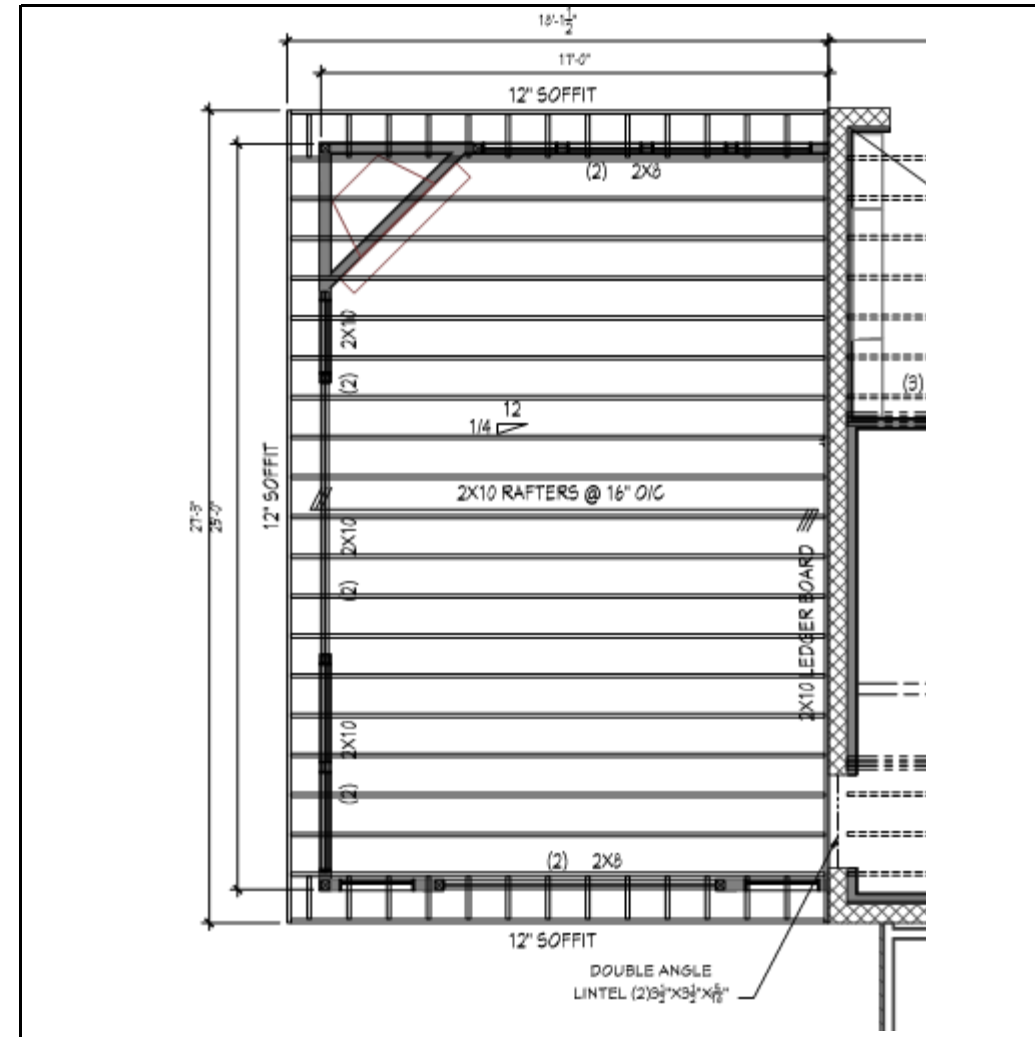

FRAMING PLAN



DRAWINGS PROVIDED BY:

THE CLEARY COMPANY  
989 Old Henderson Rd  
COLUMBUS, OH 43220  
614.459.4000

ULMAN RESIDENCE  
2731 COMMONWEALTH PARK SOUTH - BEXLEY, OHIO 43209

FRAMING PLANS AND INTERIOR  
ELEVATIONS

REVISIONS

| NO. | DATE |
|-----|------|
|     |      |
|     |      |
ISSUE DATE:  
1/13/2021

PROJECT NUMBER:  
PROJECT #2371

SCALE:  
NO SCALE

SHEET NO.

4



DRAWINGS PROVIDED BY:

THE CLEARY COMPANY  
 989 Old Henderson Rd  
 COLUMBUS, OH 43220  
 614.459.4000

**ULMAN RESIDENCE**  
 2731 COMMONWEALTH PARK SOUTH - BEXLEY, OHIO 43209

**EXTERIOR ELEVATIONS**

REVISIONS

| NO. | DATE |
|-----|------|
|     |      |
|     |      |
ISSUE DATE:  
1/13/2021

PROJECT NUMBER:  
PROJECT #2371


SCALE:

SHEET NO.

**5**

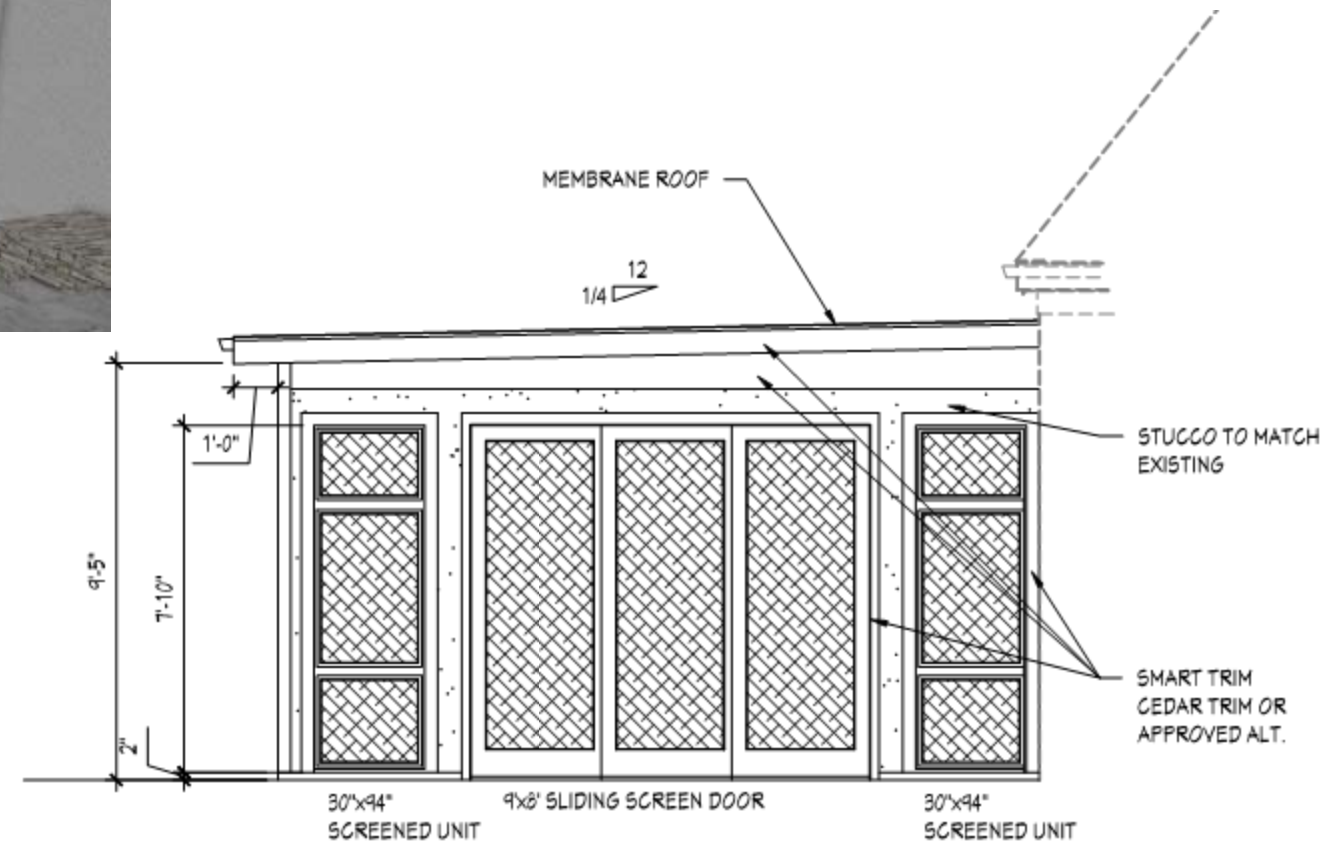

**A FRONT ELEVATION**  
 1/4"=1'-0"

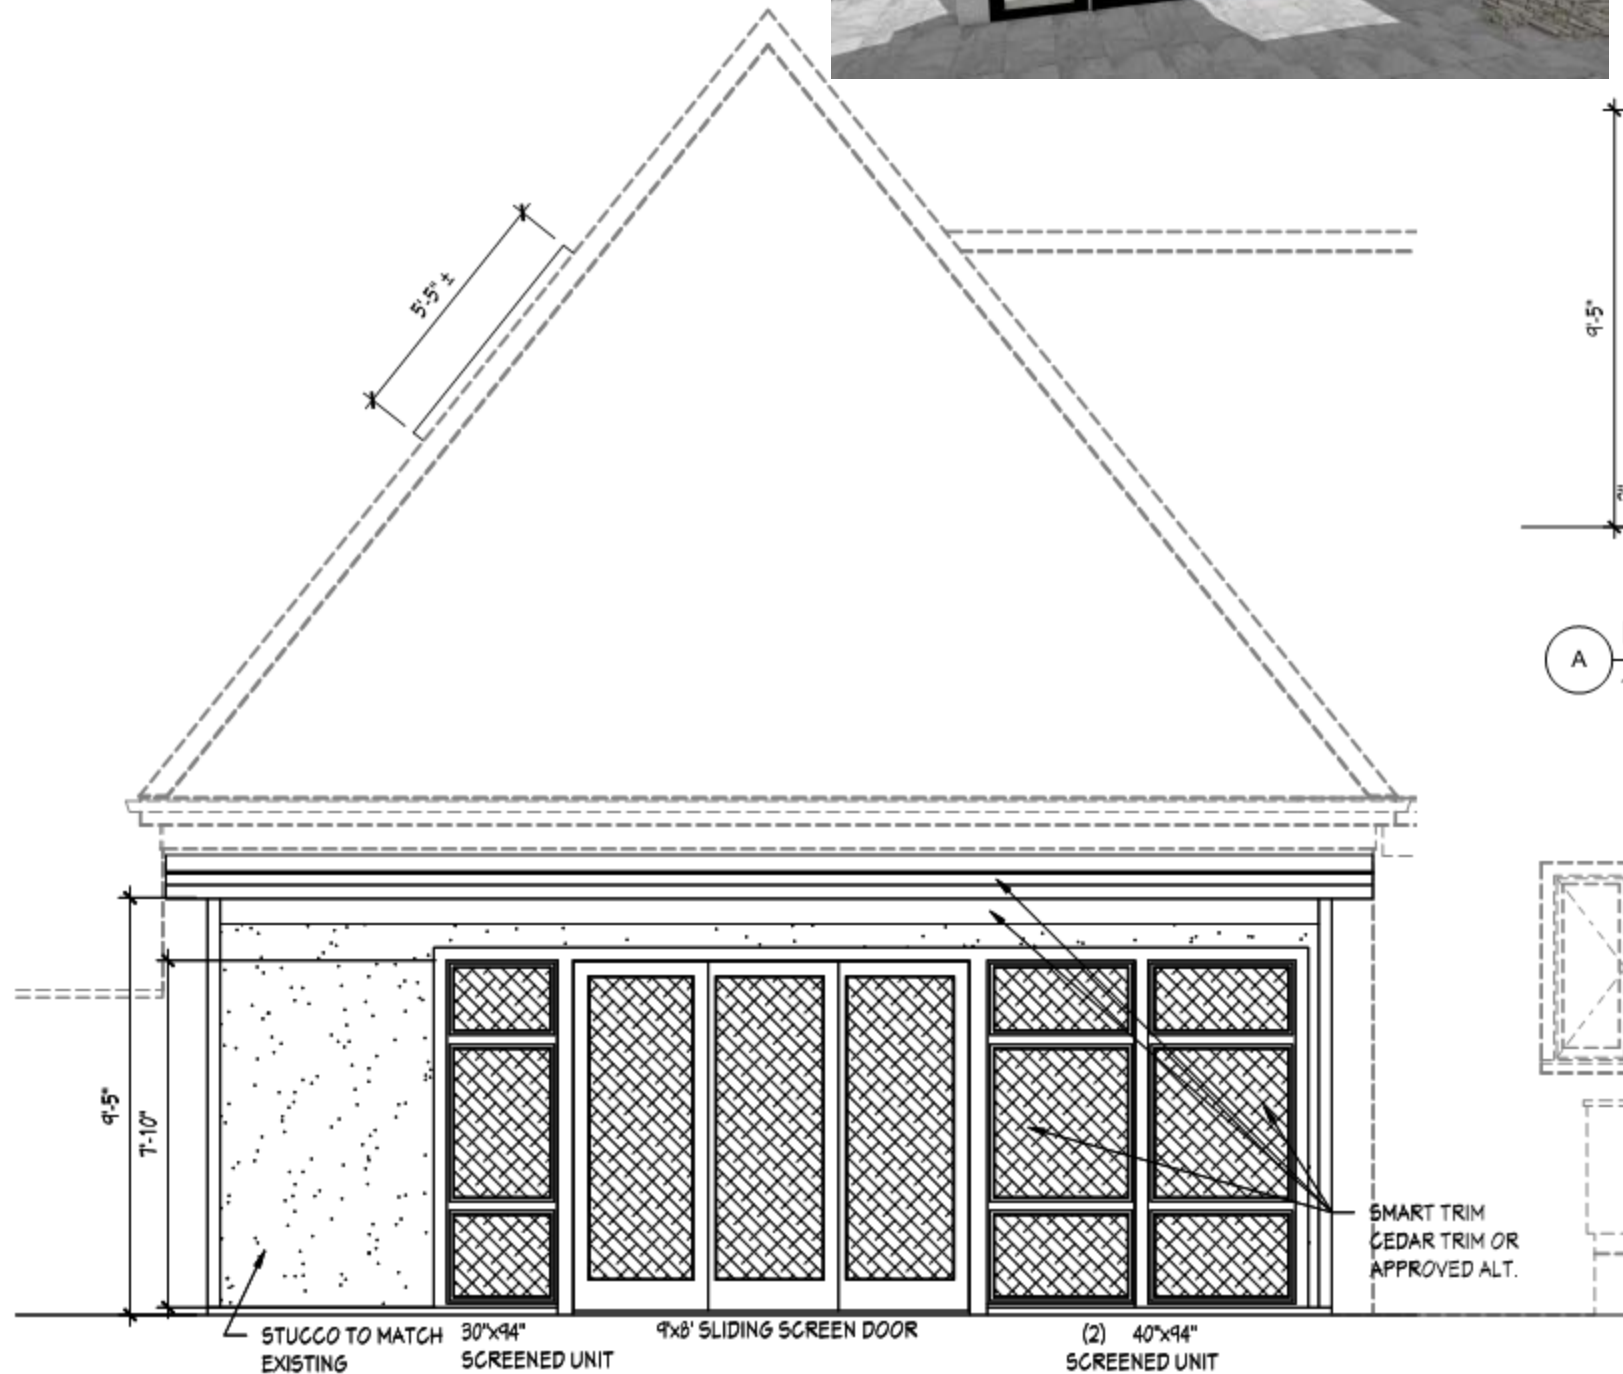


**B LEFT SIDE ELEVATION**  
 1/4"=1'-0"



Copyright © 2020 The Cleary Company. Concepts and drawings contained herein remain the property of The Cleary Company and may not be reproduced or translated without the written permission of a The Cleary Company representative.



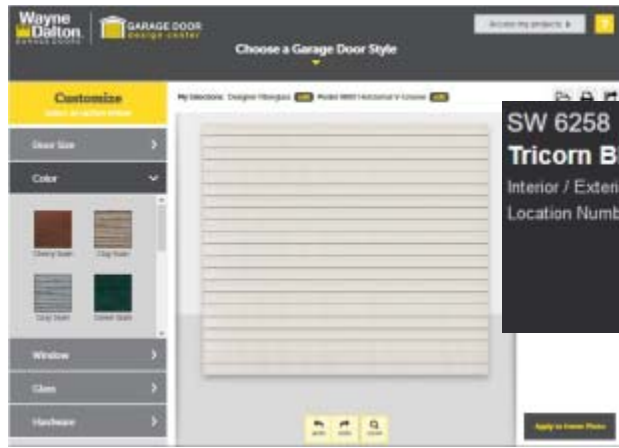

SW 6258  
**Tricorn Black**  
 Interior / Exterior  
 Location Number: 251-C1



PROPOSED GARAGE DOORS PAINTED BLACK



**A** REAR ELEVATION  
 1/4"=1'-0"



DRAWINGS PROVIDED BY:  
 THE CLEARY COMPANY  
 989 Old Henderson Rd  
 COLUMBUS, OH 43220  
 614.459.4000

**ULMAN RESIDENCE**  
 2731 COMMONWEALTH PARK SOUTH - BEXLEY, OHIO 43209

**EXTERIOR ELEVATIONS**

| REVISIONS |      |
|-----------|------|
| NO.       | DATE |
|           |      |
|           |      |
|           |      |
|           |      |
|           |      |

ISSUE DATE:  
 1/13/2021

PROJECT NUMBER:  
 PROJECT #2371

SCALE:

SHEET NO.  
**6**

Copyright © 2020 The Cleary Company. Concepts and drawings contained herein remain the property of The Cleary Company and may not be reproduced or translated without the written permission of a The Cleary Company representative.



DRAWINGS PROVIDED BY:

THE CLEARY COMPANY  
 989 Old Henderson Rd  
 COLUMBUS, OH 43220  
 614.459.4000

**ULMAN RESIDENCE**  
 2731 COMMONWEALTH PARK SOUTH - BEXLEY, OHIO 43209

**SECTIONS**

REVISIONS


| NO. | DATE |
|-----|------|
|     |      |
|     |      |
|     |      |
|     |      |
|     |      |
|     |      |
|     |      |

ISSUE DATE:  
 1/13/2021  
 PROJECT NUMBER:  
 PROJECT #2371


SCALE:

SHEET NO.

**7**

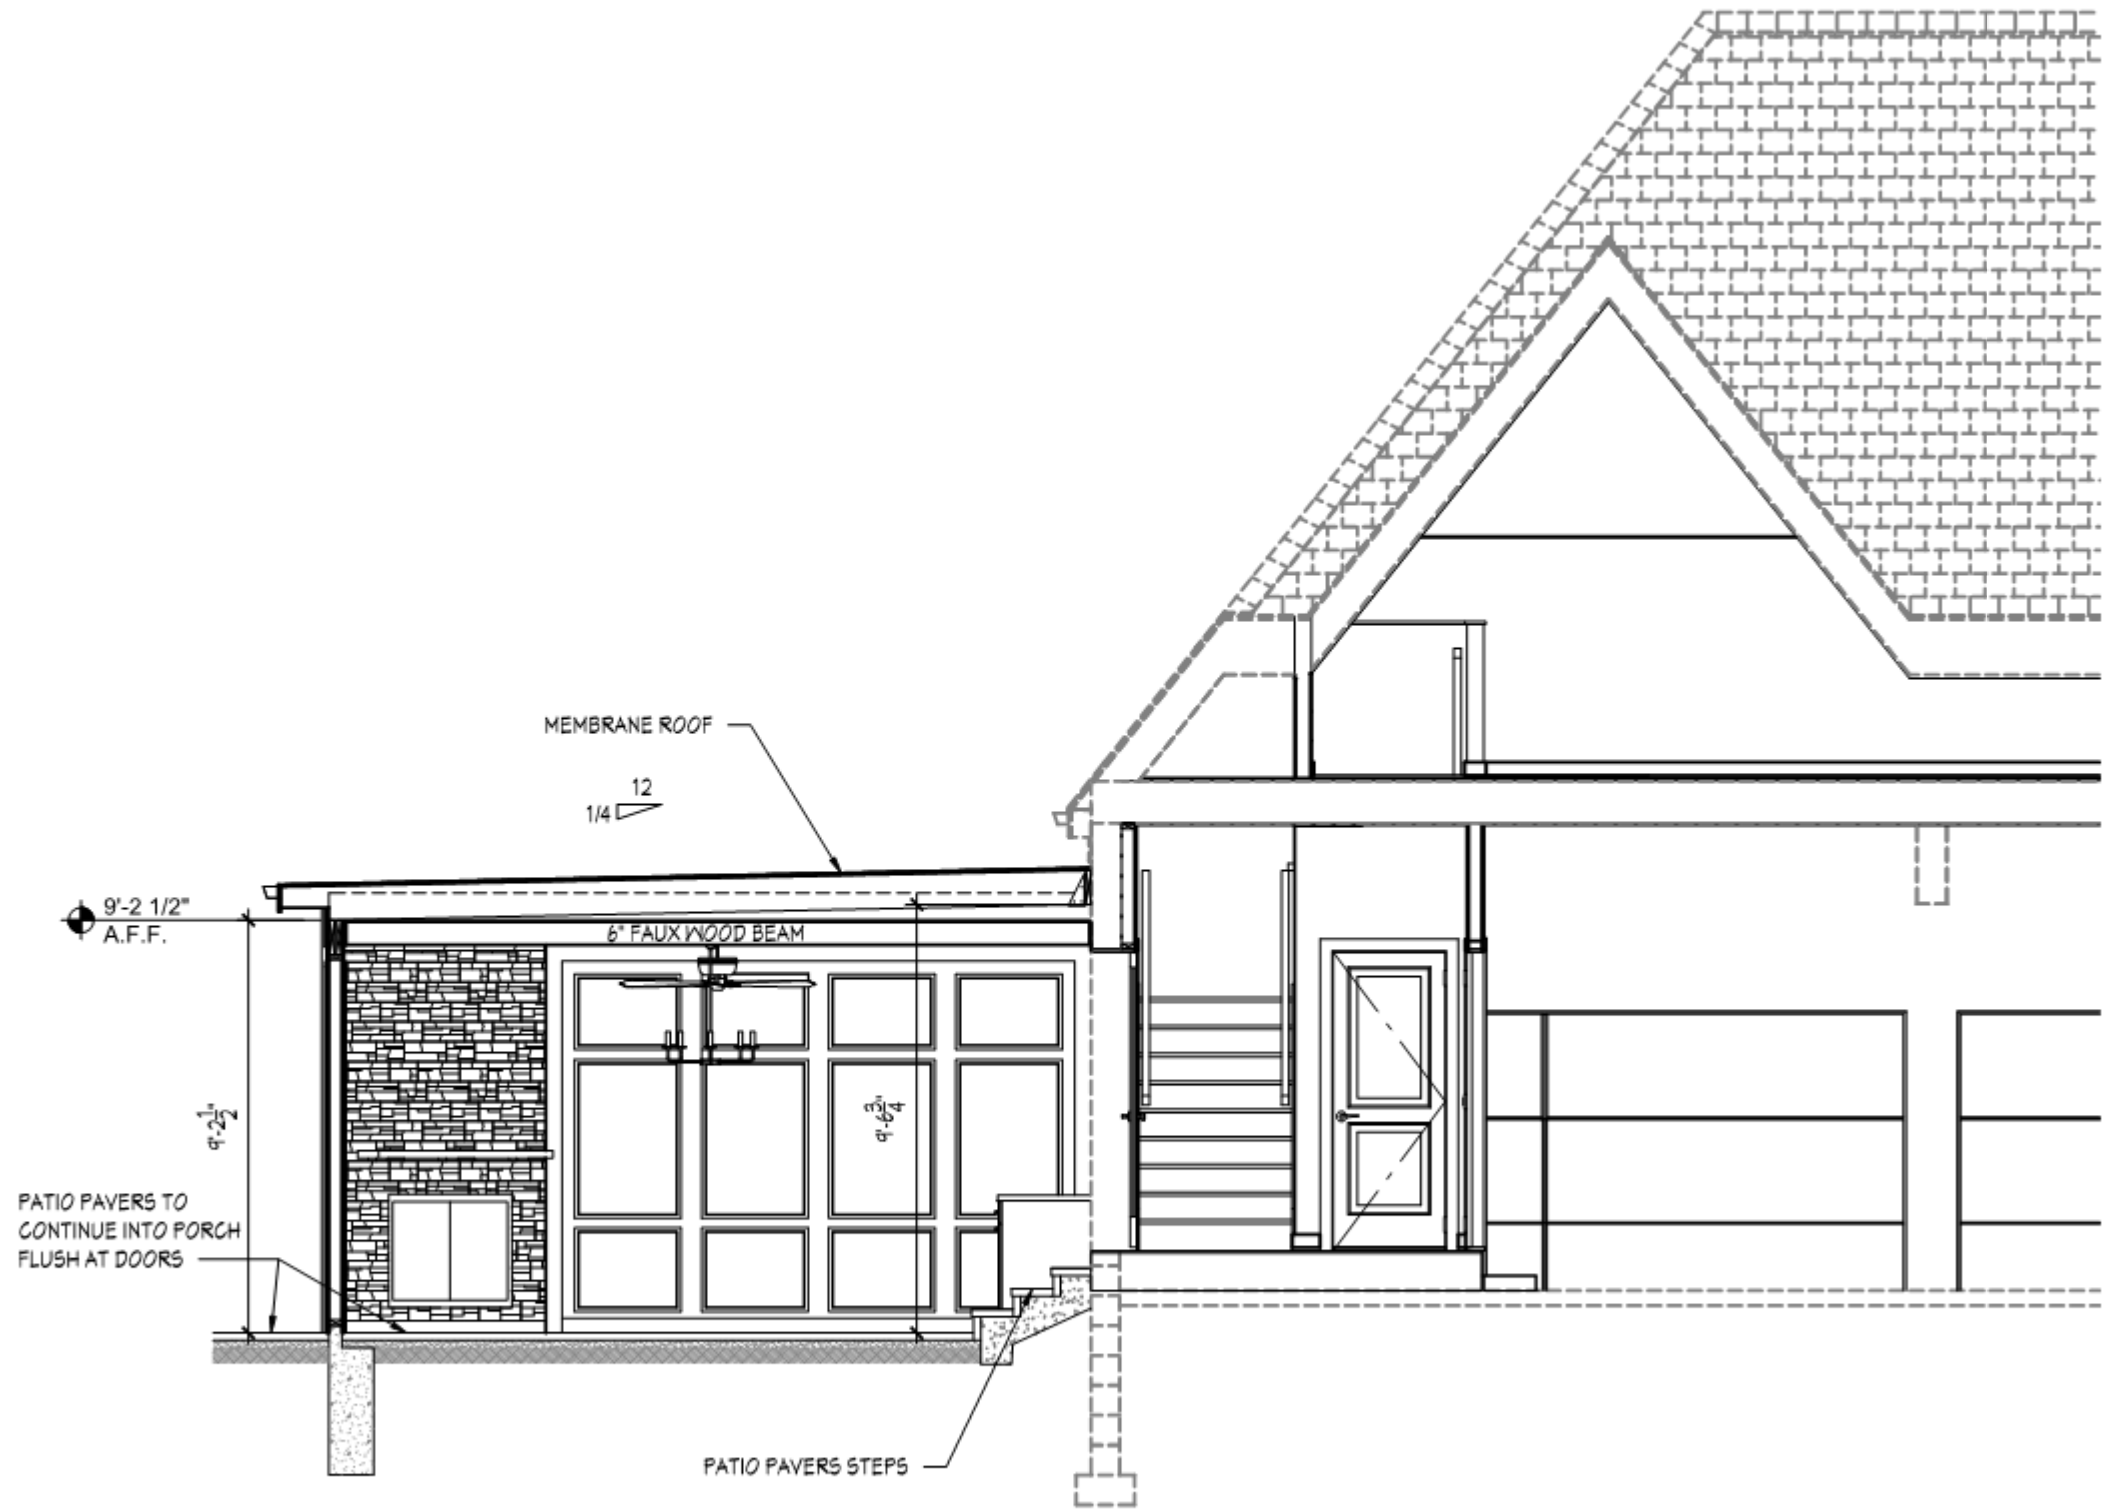

**B SECTION**  
 1/4"=1'-0"

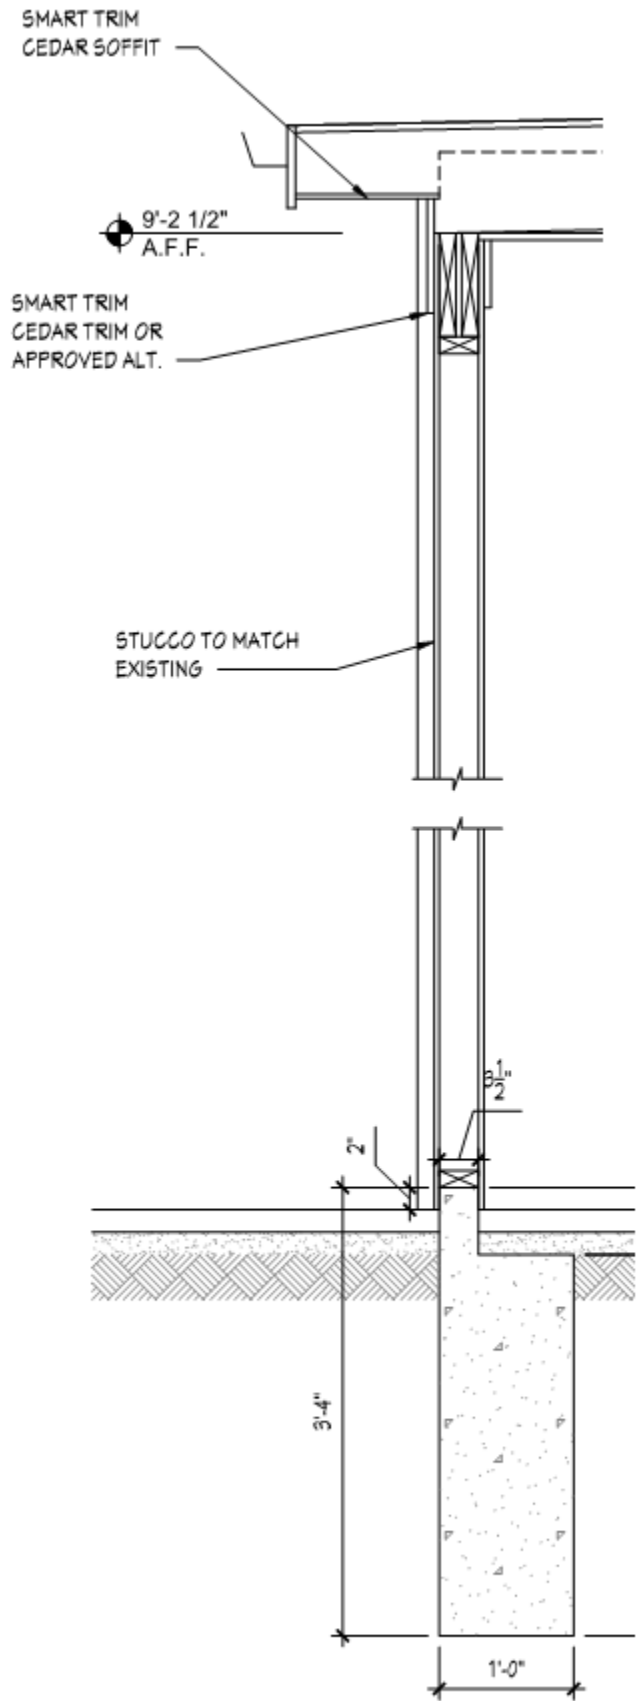

**A SECTION**  
 3/4"=1'-0"

Copyright © 2020 The Cleary Company. Concepts and drawings contained herein remain the property of The Cleary Company and may not be reproduced or translated without the written permission of a The Cleary Company representative.