

---

# OHIO STATE BANK

2106 MAIN STREET

---


OWNER: OHIO STATE BANK  
ISSUE: SCHEMATIC DESIGN

ISSUE DATE : 09.27.18  
PROJECT NO. : 2018108

---



**ARCHITECT**  
JONATHAN BARNES  
ARCHITECTURE & DESIGN  
243 N 5th Street, Suite 200  
Columbus, OH 43215  
614.228.7311

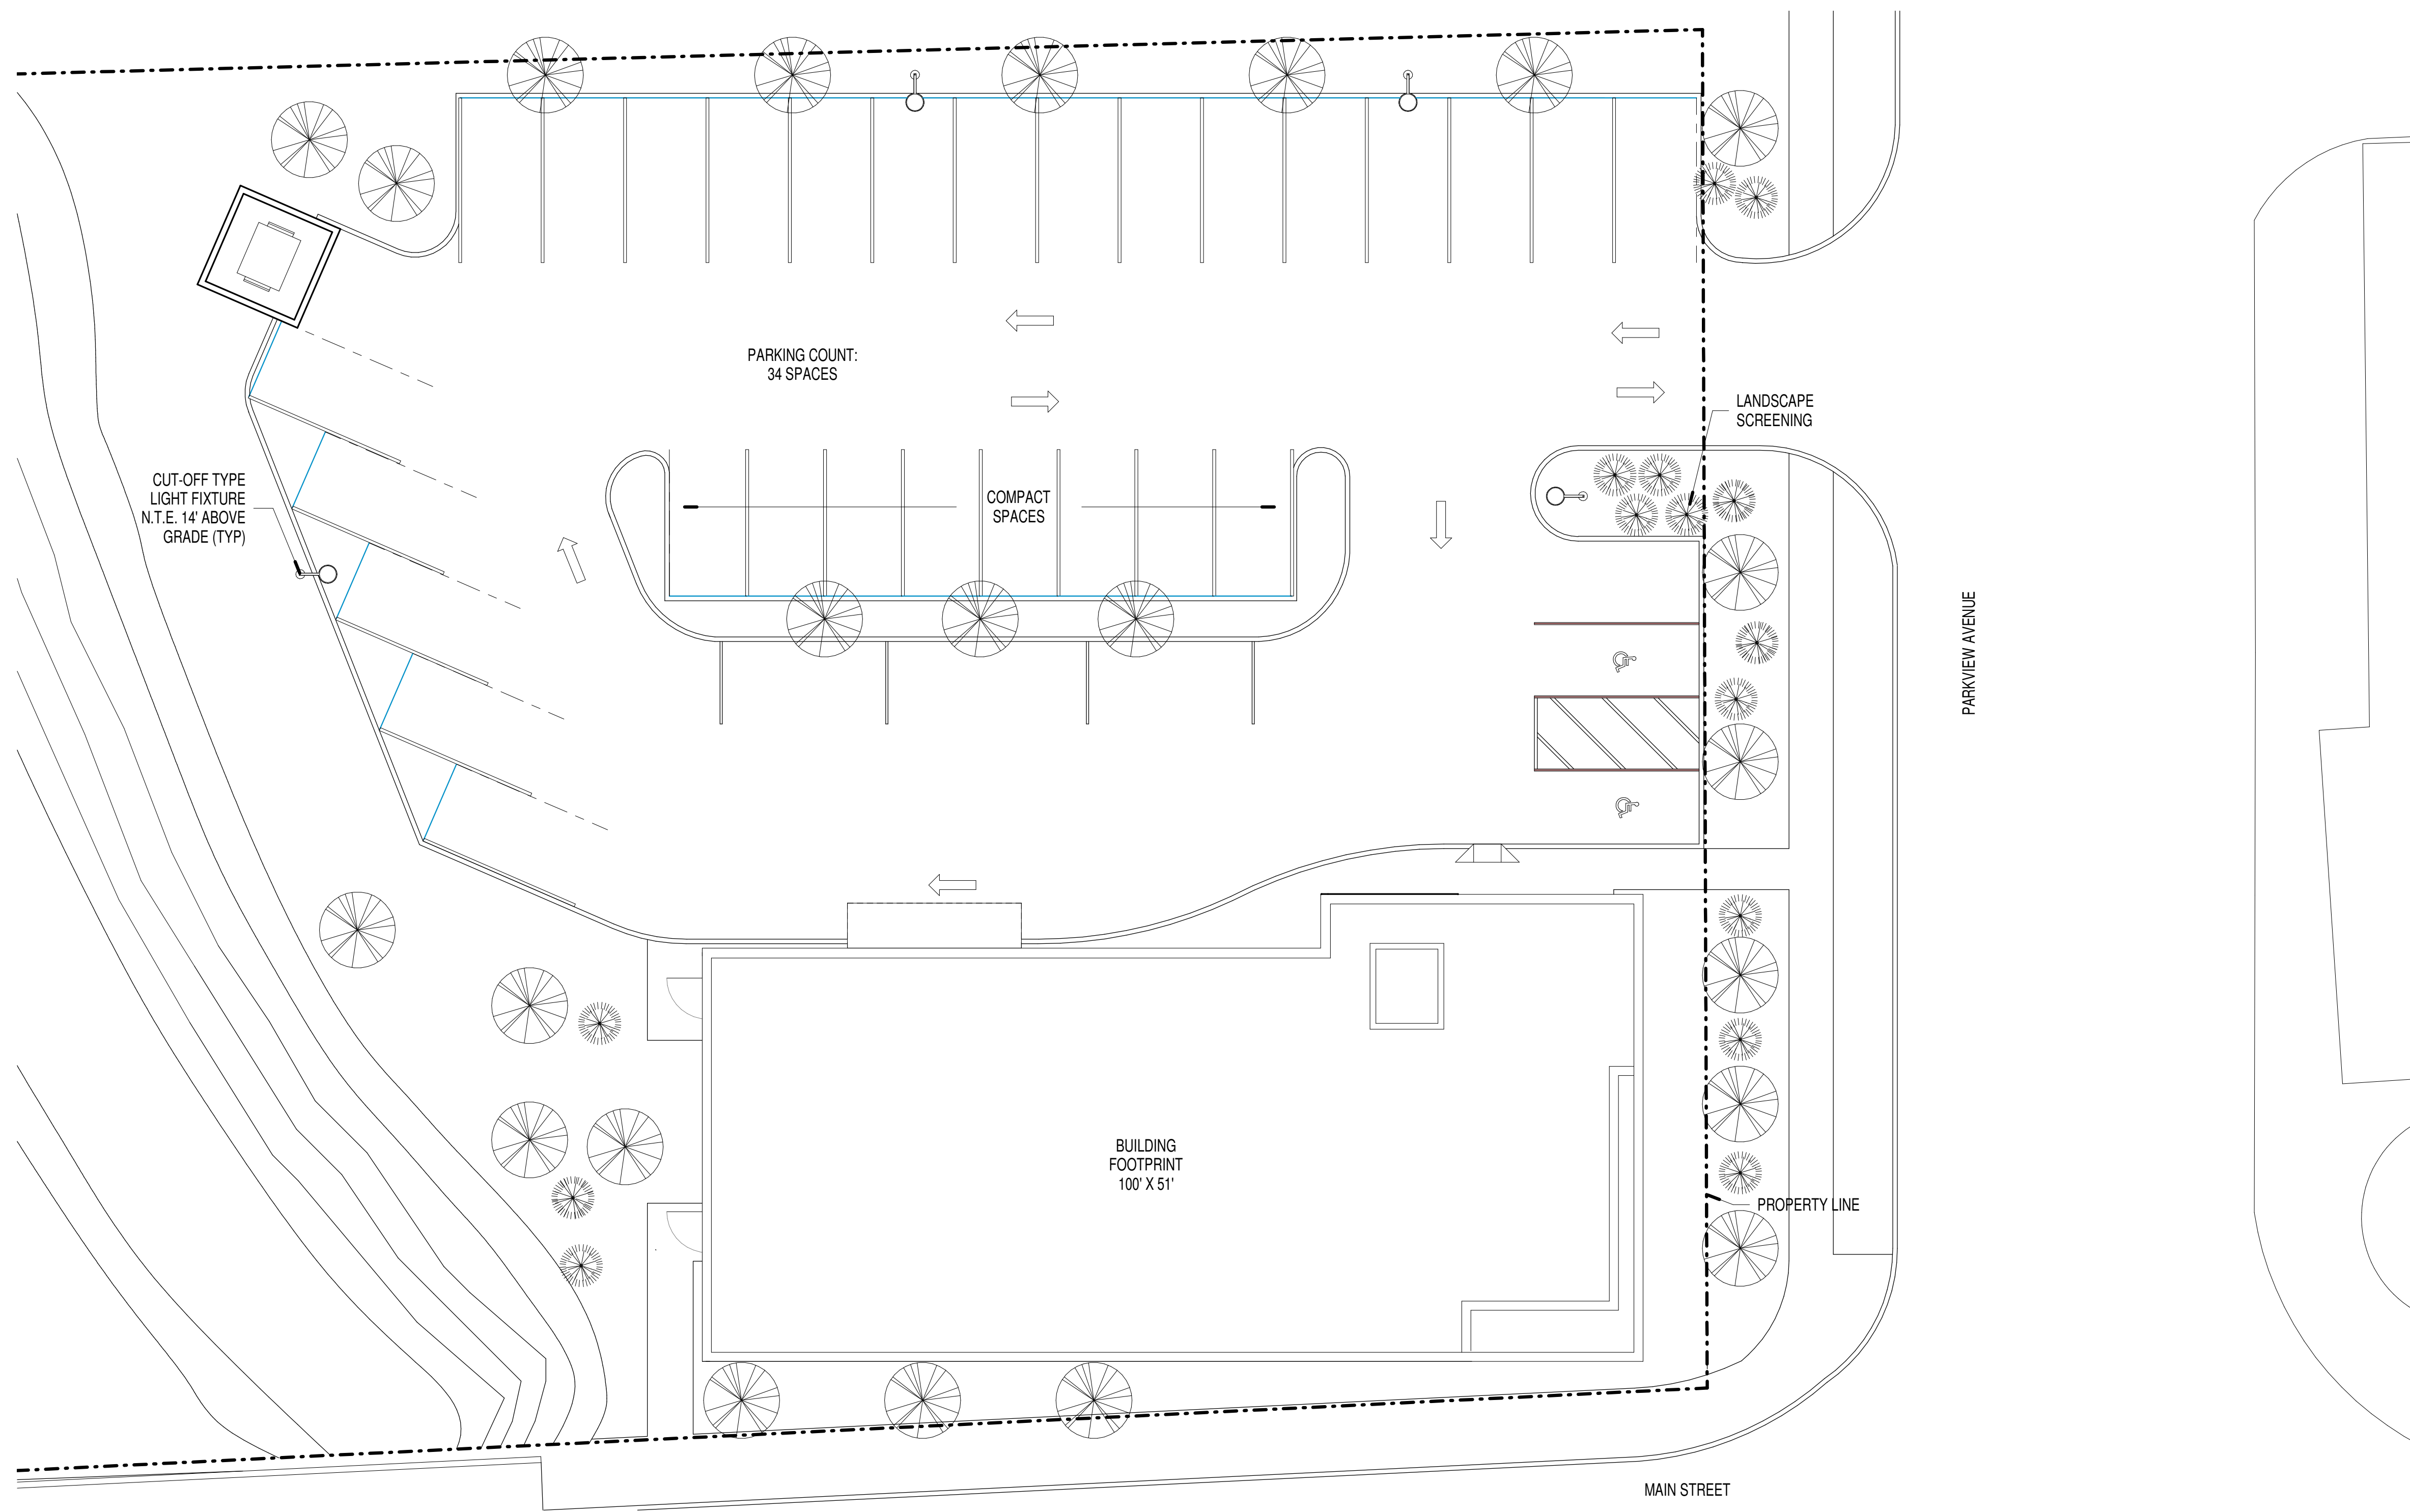

# SITE PLAN

OHIO STATE BANK


SCALE: 3/32" = 1'-0"

SCHEMATIC DESIGN

1.00

ISSUE DATE : 09.27.18  
PRELIMINARY: NOT FOR CONSTRUCTION

JB  
AD

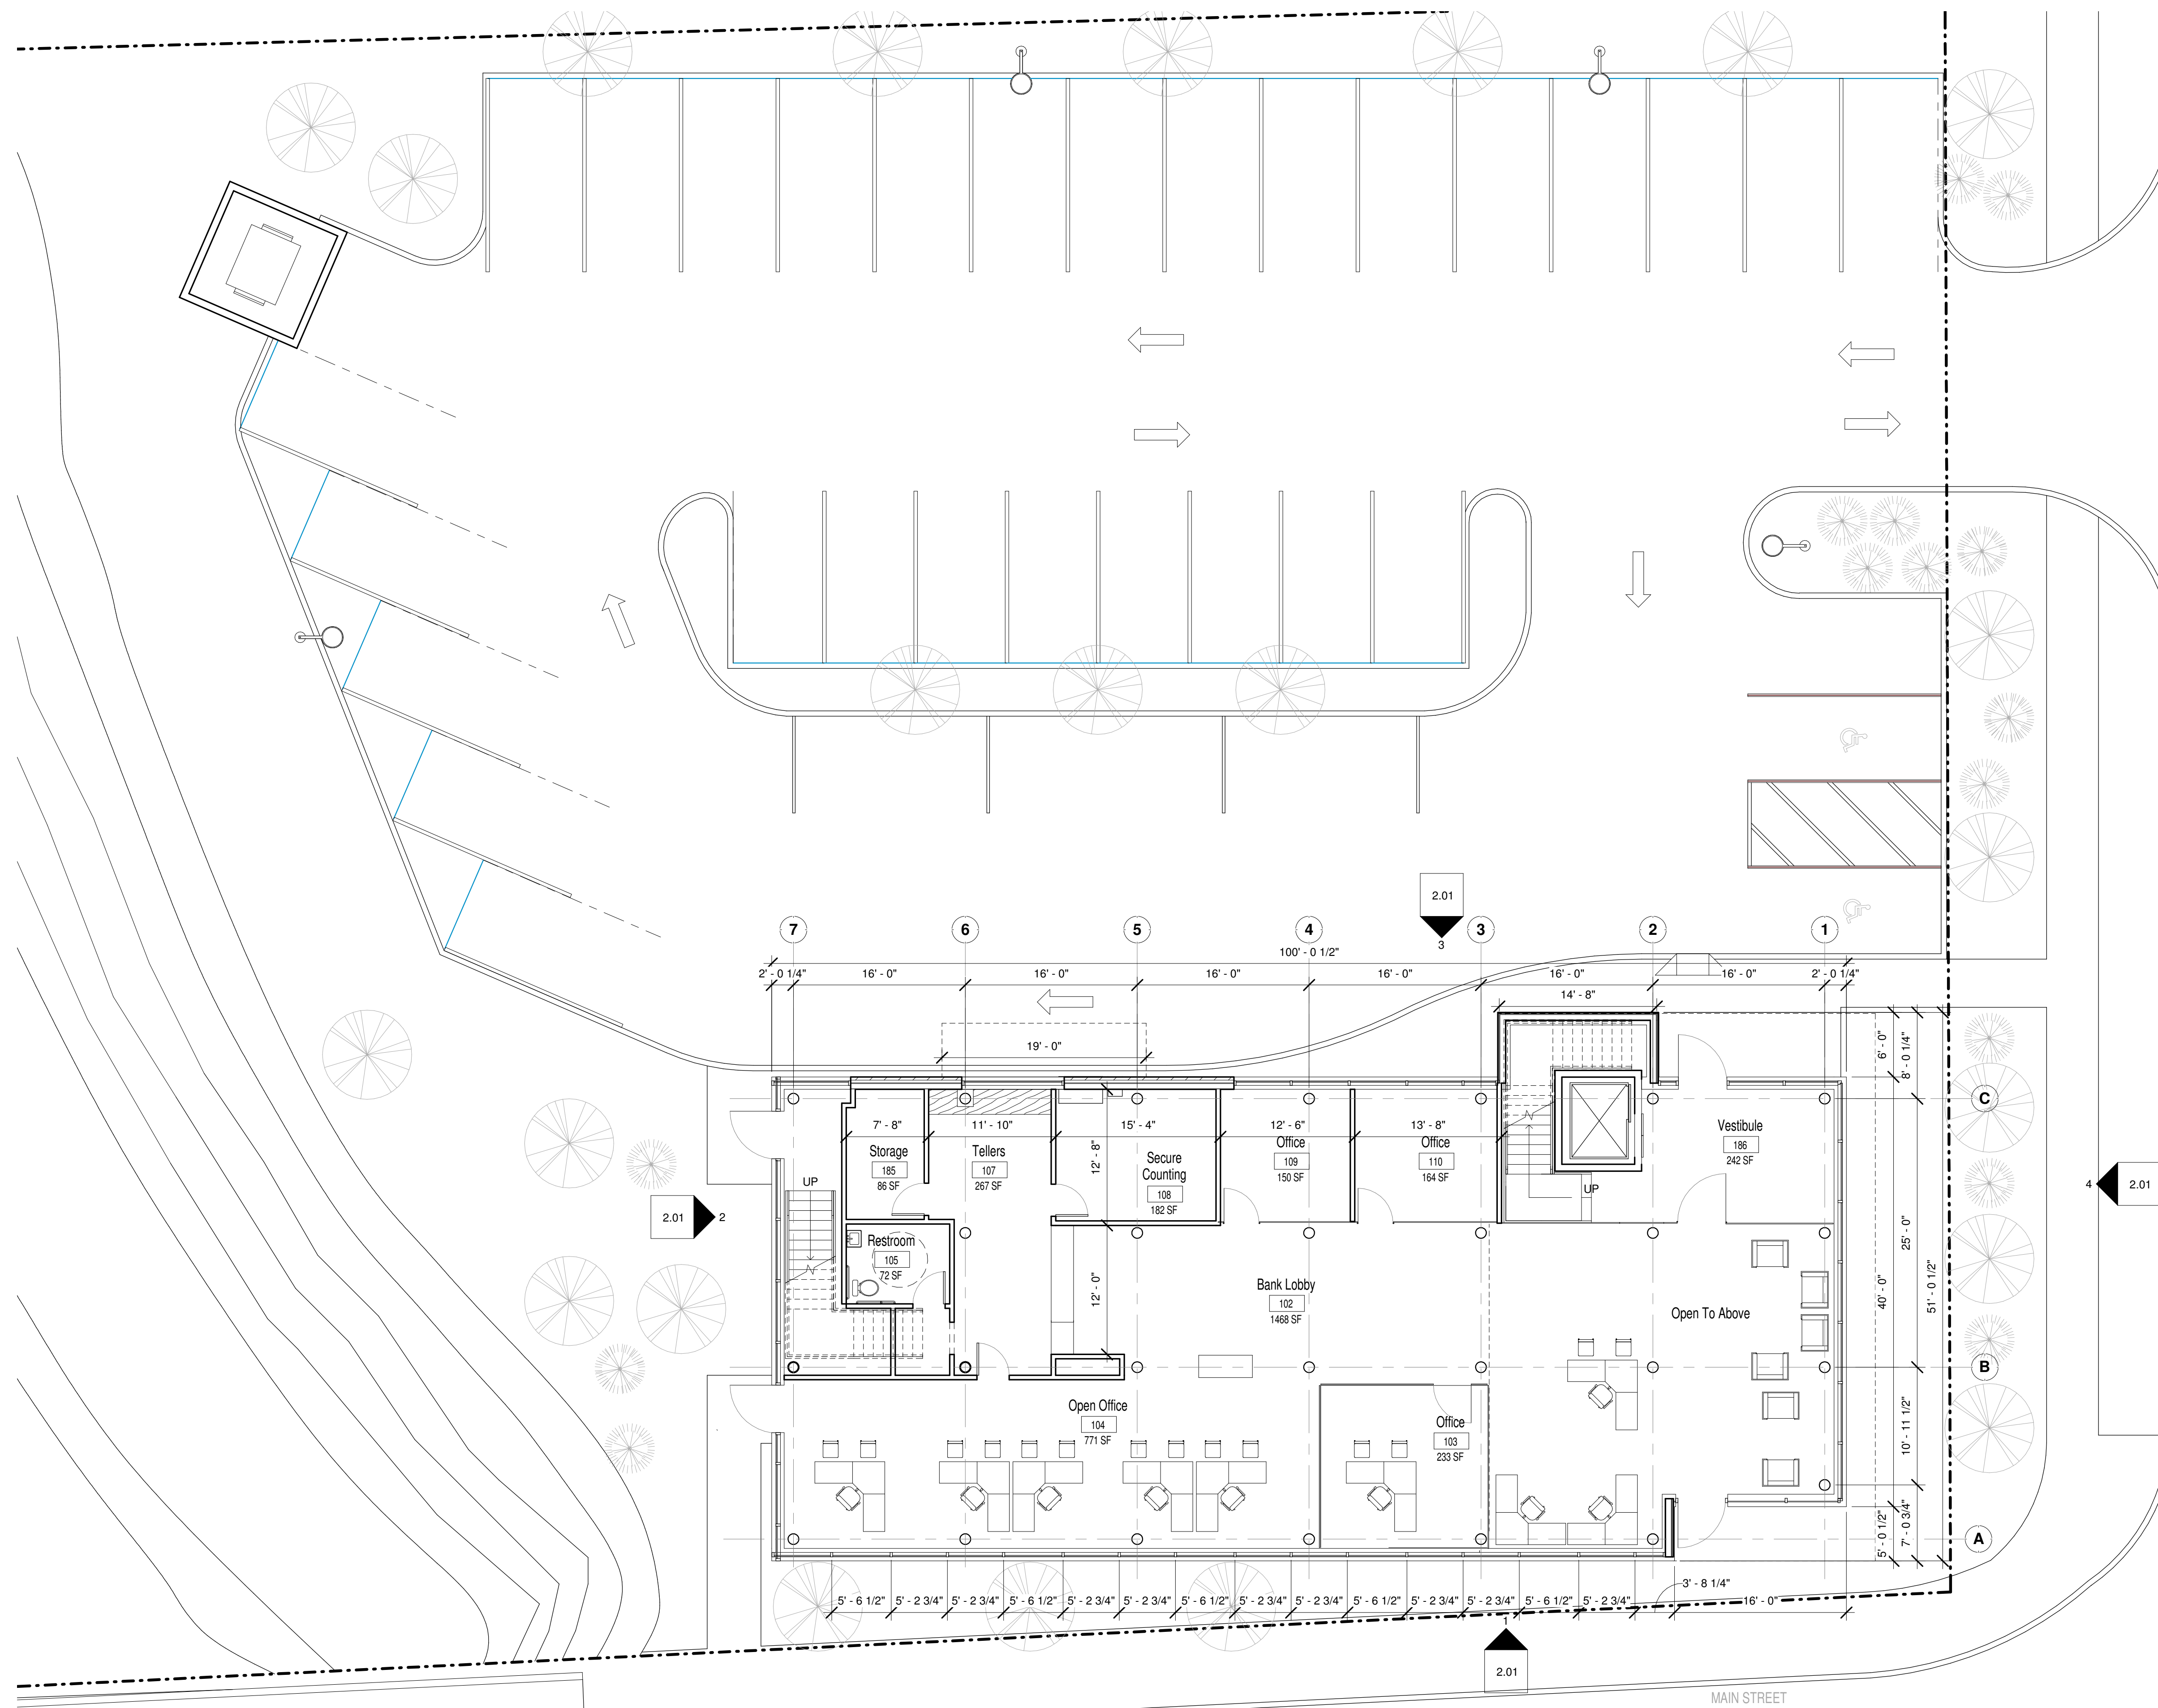

2106 E. MAIN STREET  
 FIRST FLOOR: 4,500 S.F.  
 SECOND FLOOR: 3,500 S.F.  
 THIRD FLOOR: 4,500 S.F.  
 TOTAL: 12,500 S.F.  
 34 TOTAL PARKING SPACES  
 ON .87 ACRES.

# LEVEL 1 FLOOR PLAN


OHIO STATE BANK


SCALE: 1/8" = 1'-0"

SCHEMATIC DESIGN

1.01

ISSUE DATE : 09.27.18  
 PRELIMINARY: NOT FOR CONSTRUCTION

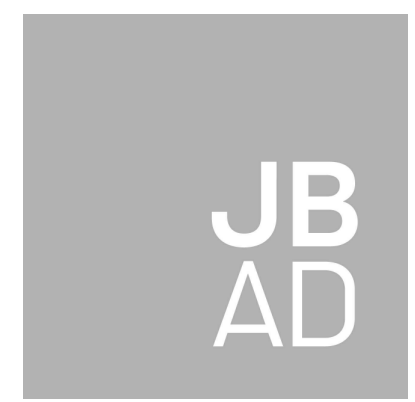

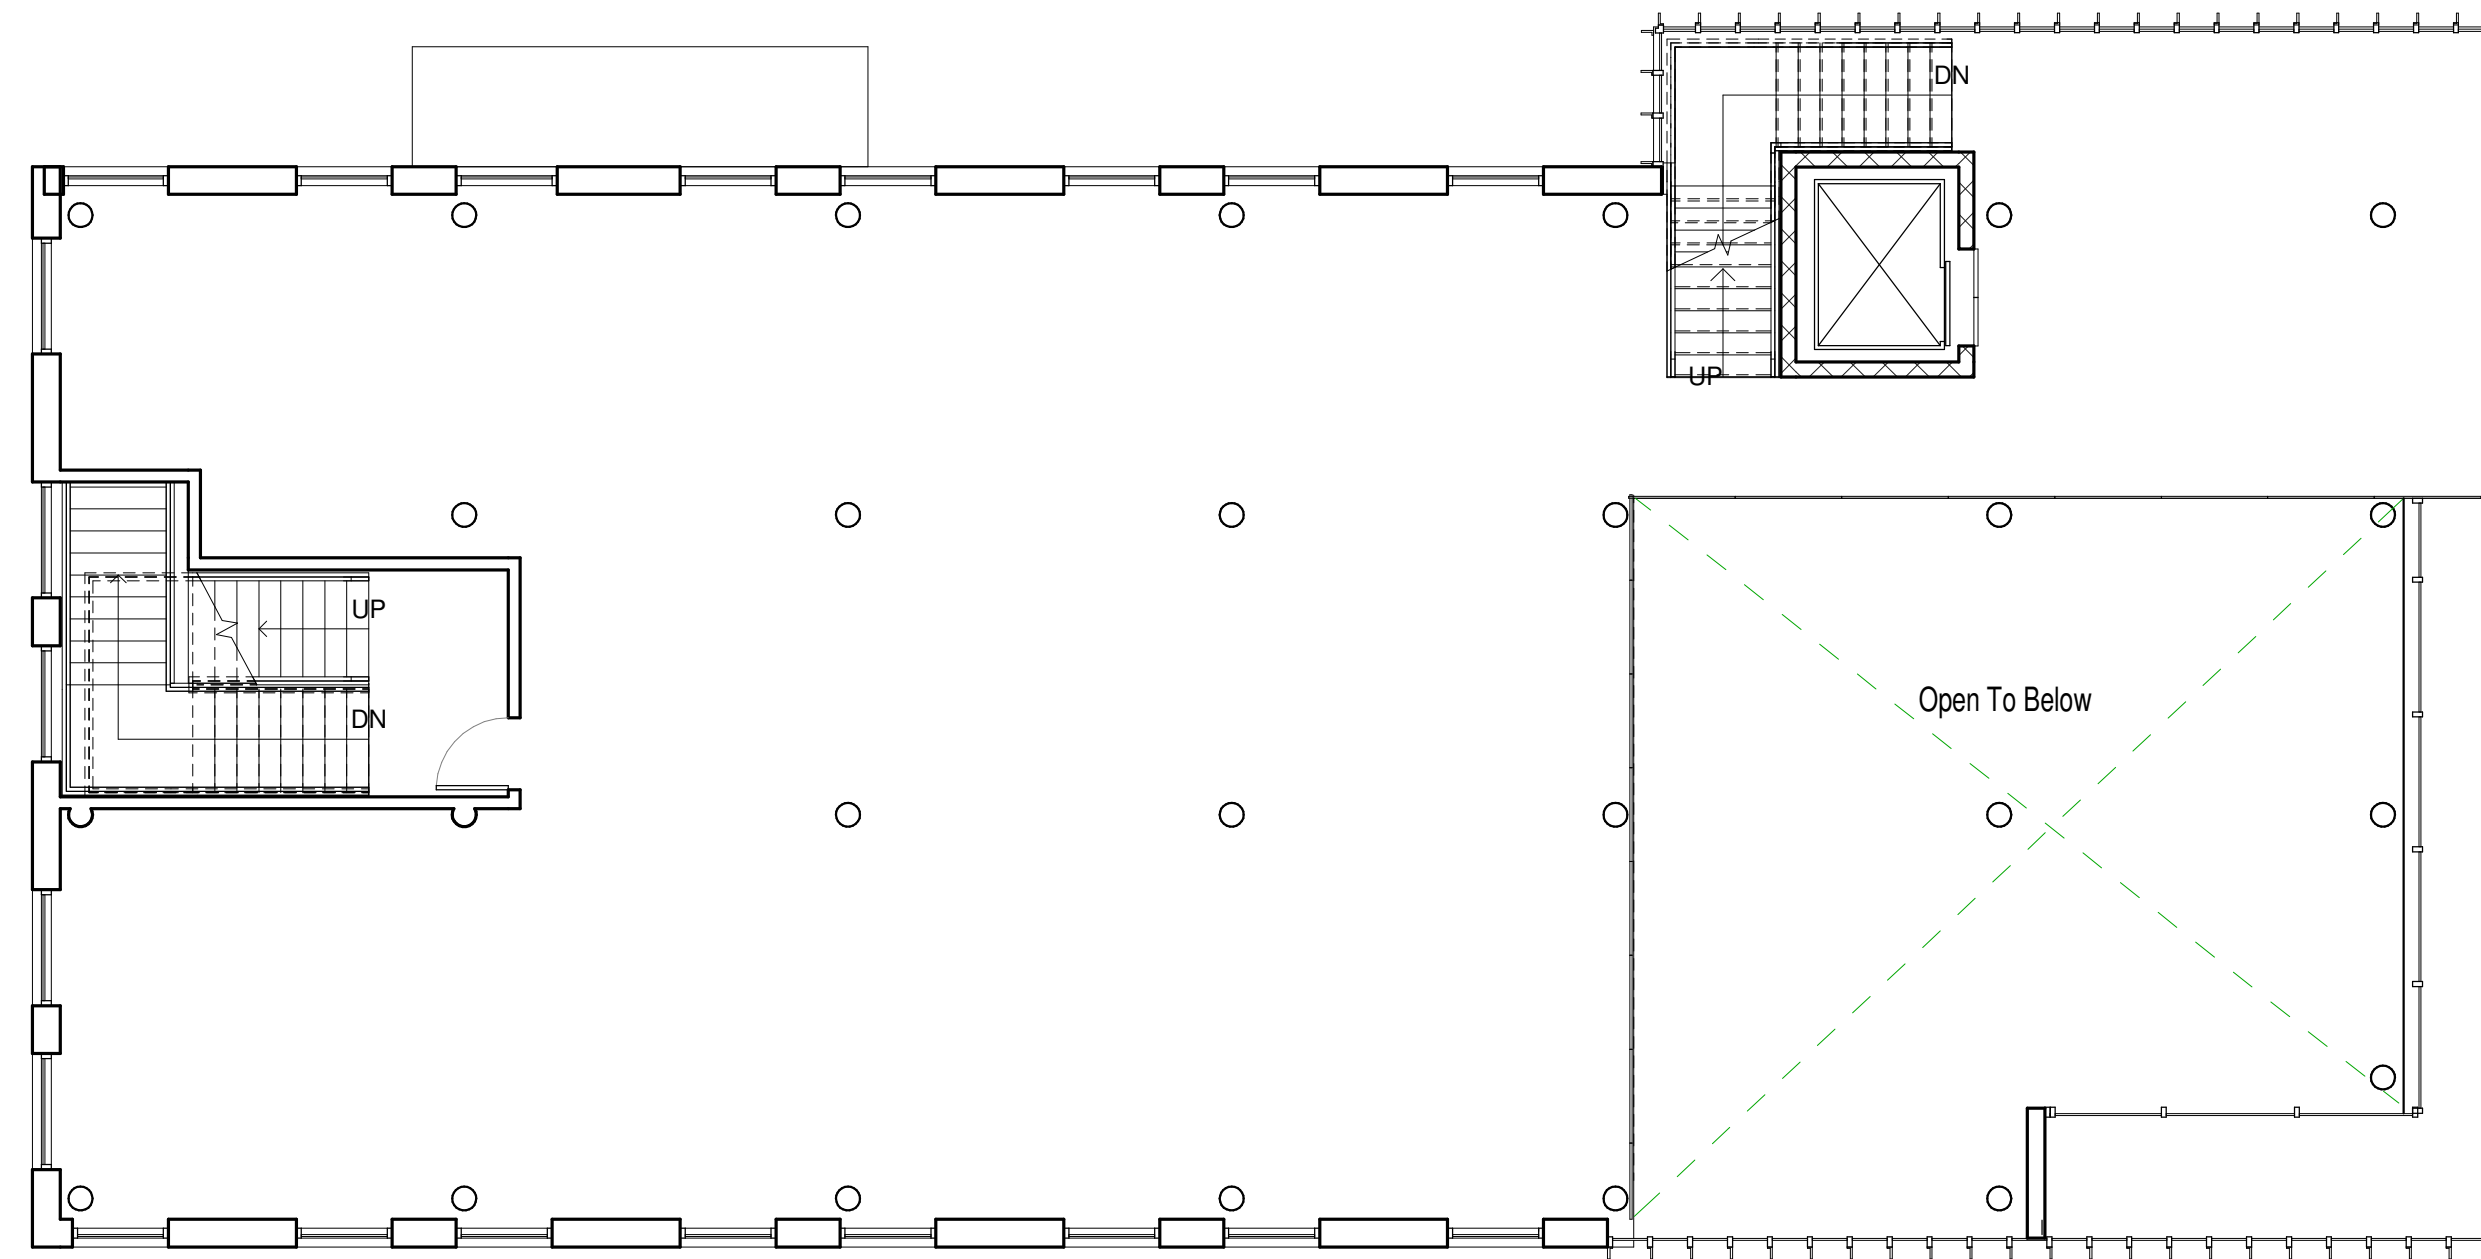

# LEVEL 2 FLOOR PLAN

OHIO STATE BANK


SCALE: 1/8" = 1'-0"

SCHEMATIC DESIGN

1.02

ISSUE DATE : 09.27.18  
PRELIMINARY: NOT FOR CONSTRUCTION

JB  
AD

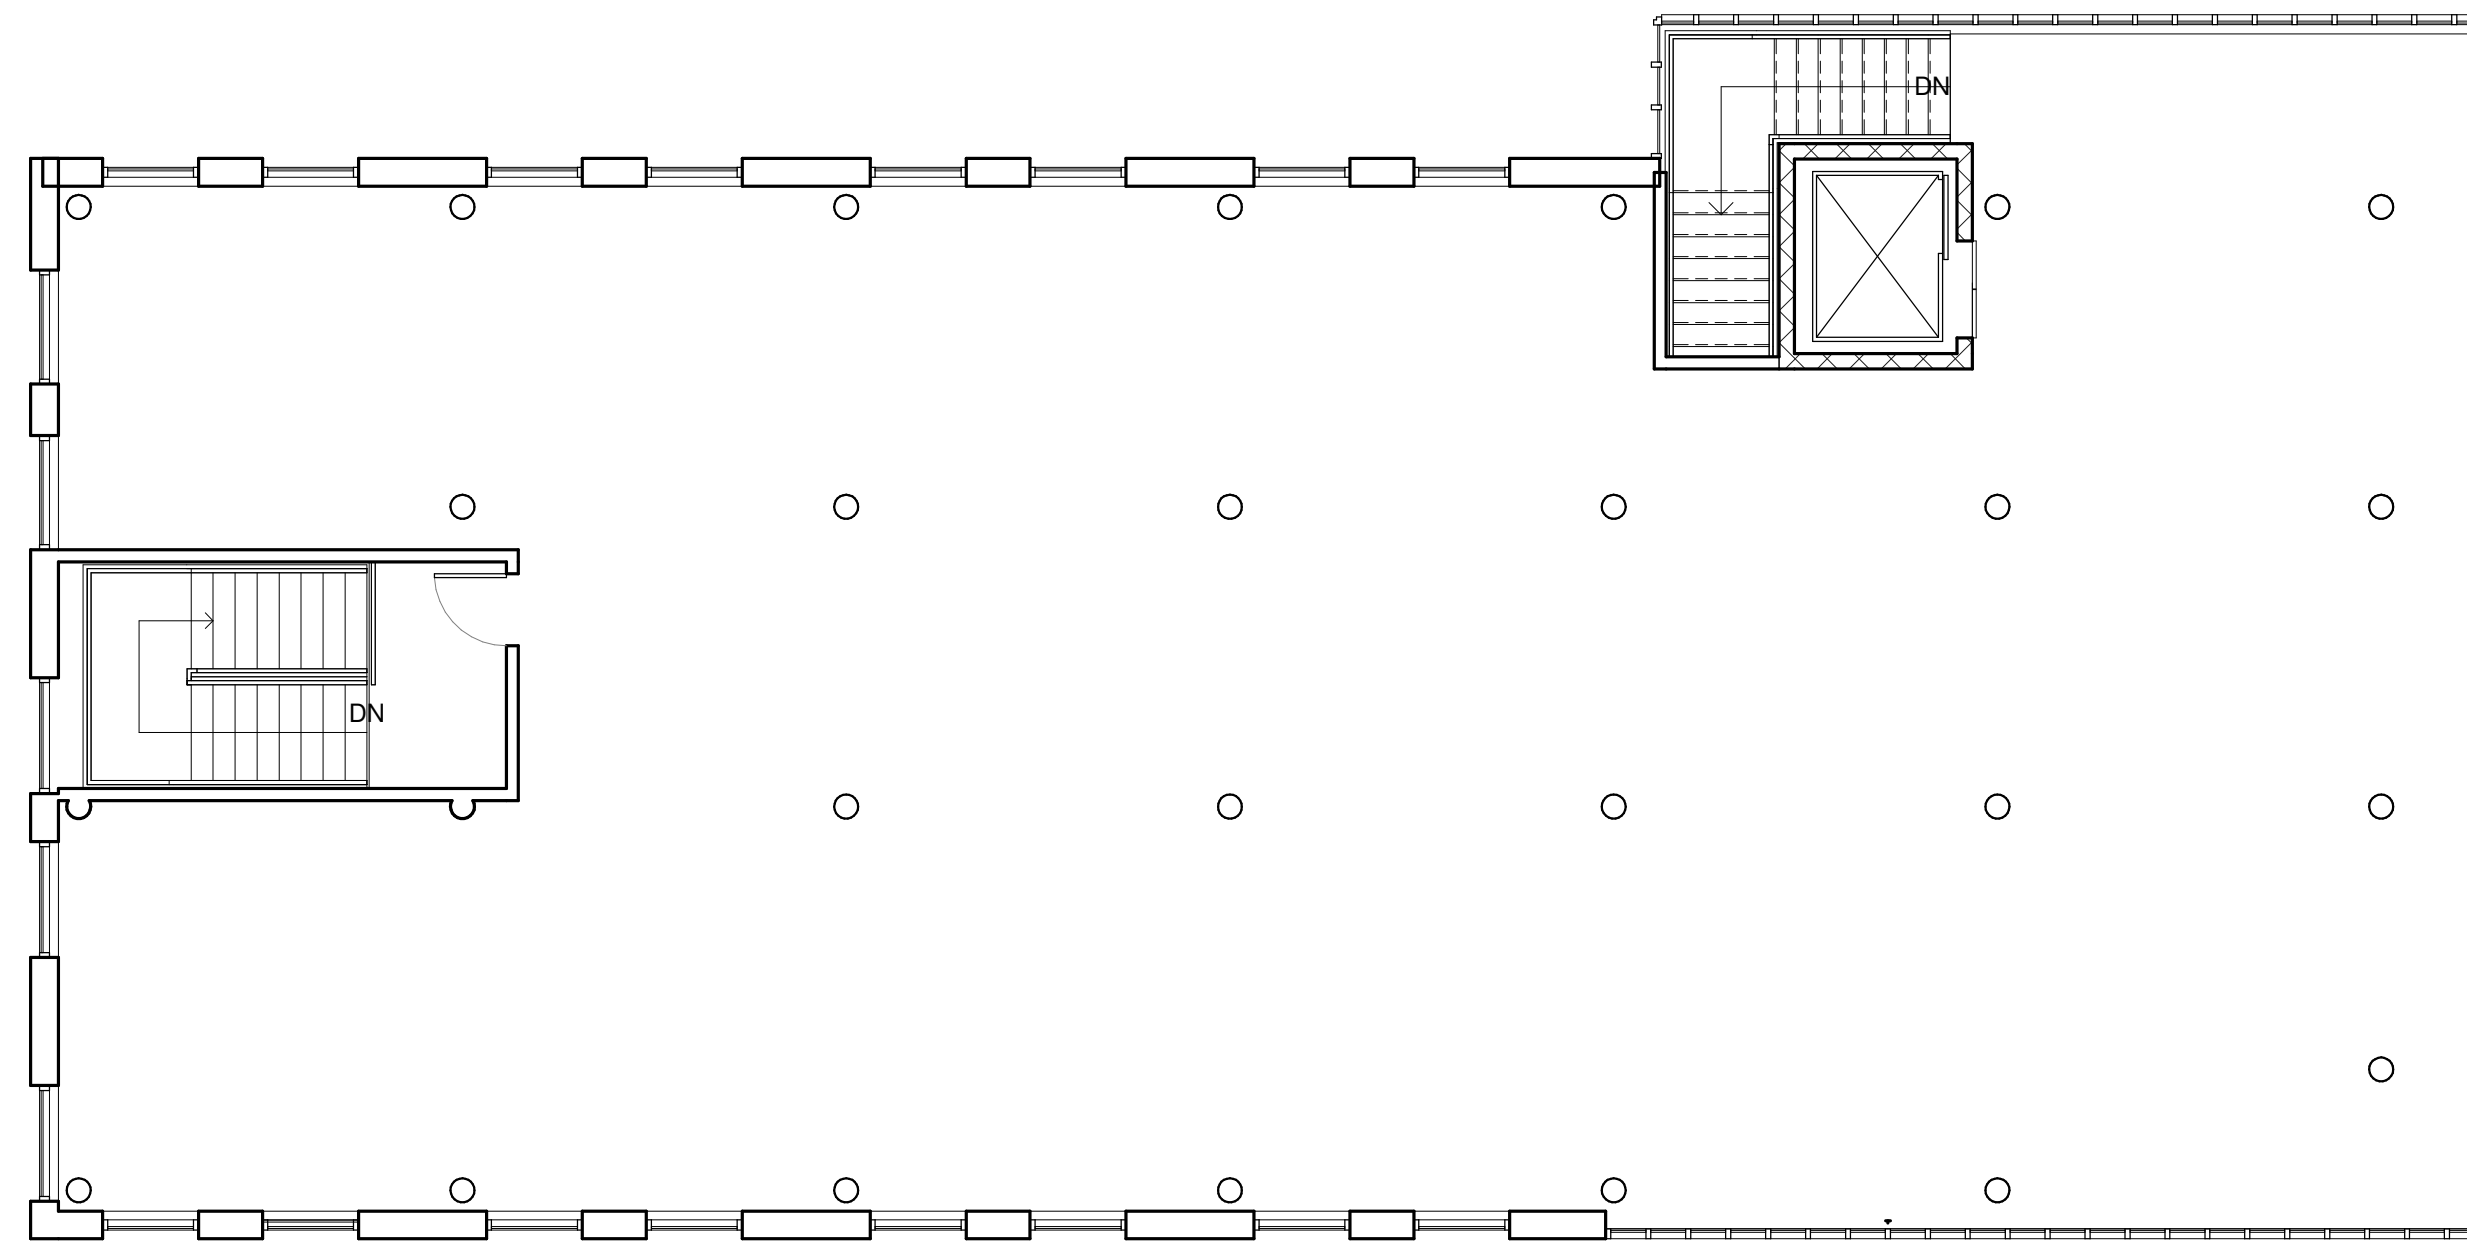

# LEVEL 3 FLOOR PLAN

OHIO STATE BANK


SCALE: 1/8" = 1'-0"

SCHEMATIC DESIGN


1.03

ISSUE DATE : 09.27.18  
PRELIMINARY: NOT FOR CONSTRUCTION


JB  
AD

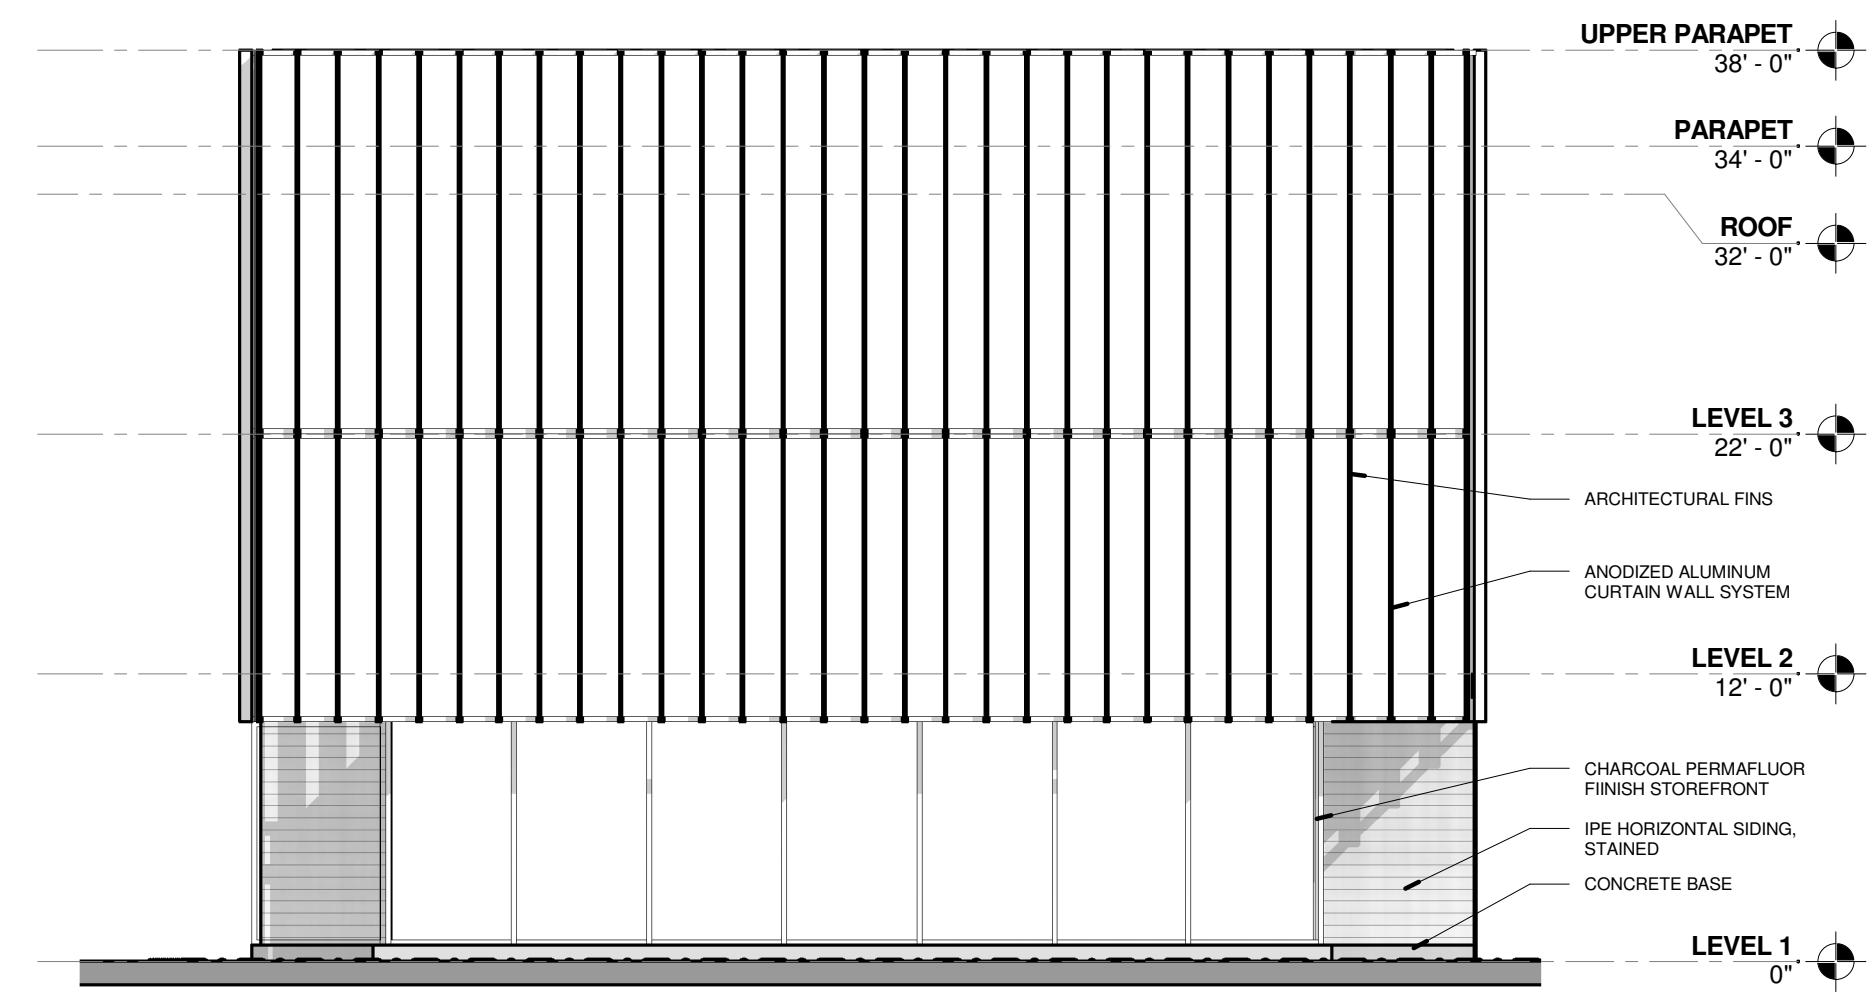


4 Elevation East  
2.01 1/8" = 1'-0"

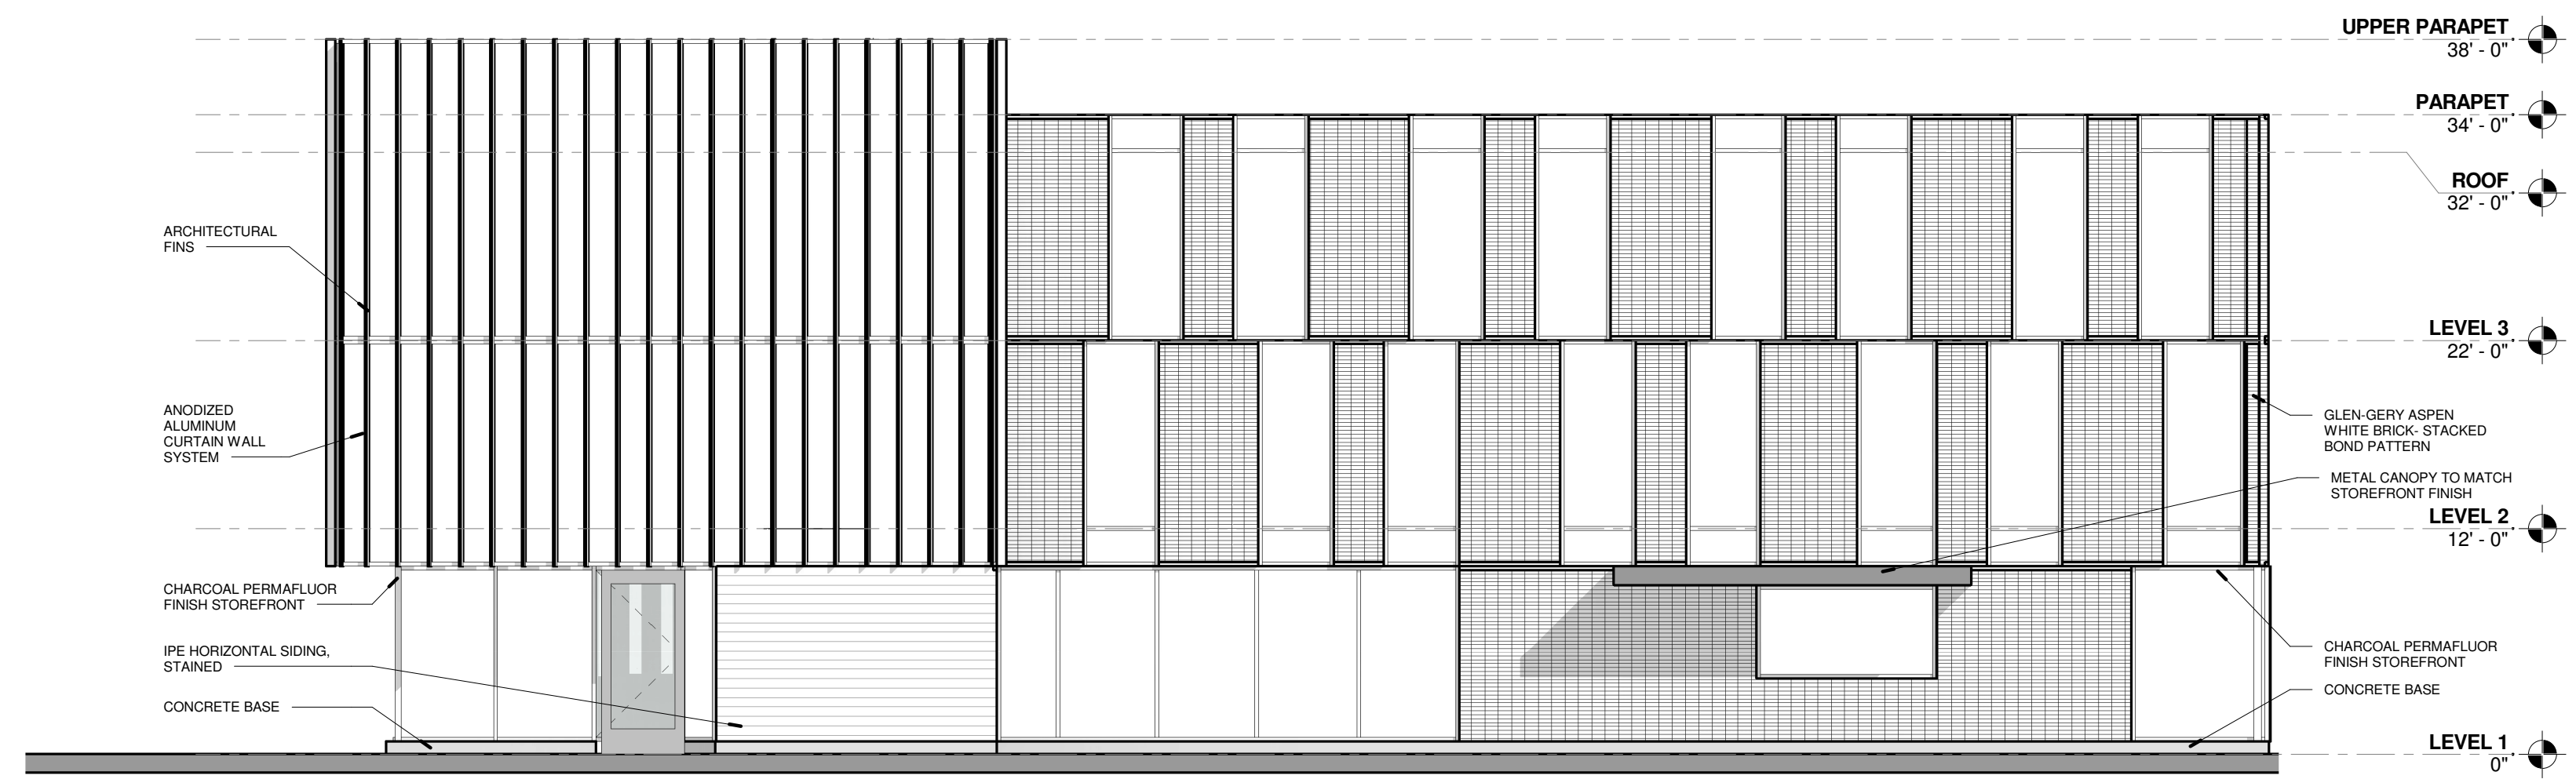

3 Elevation North  
2.01 1/8" = 1'-0"

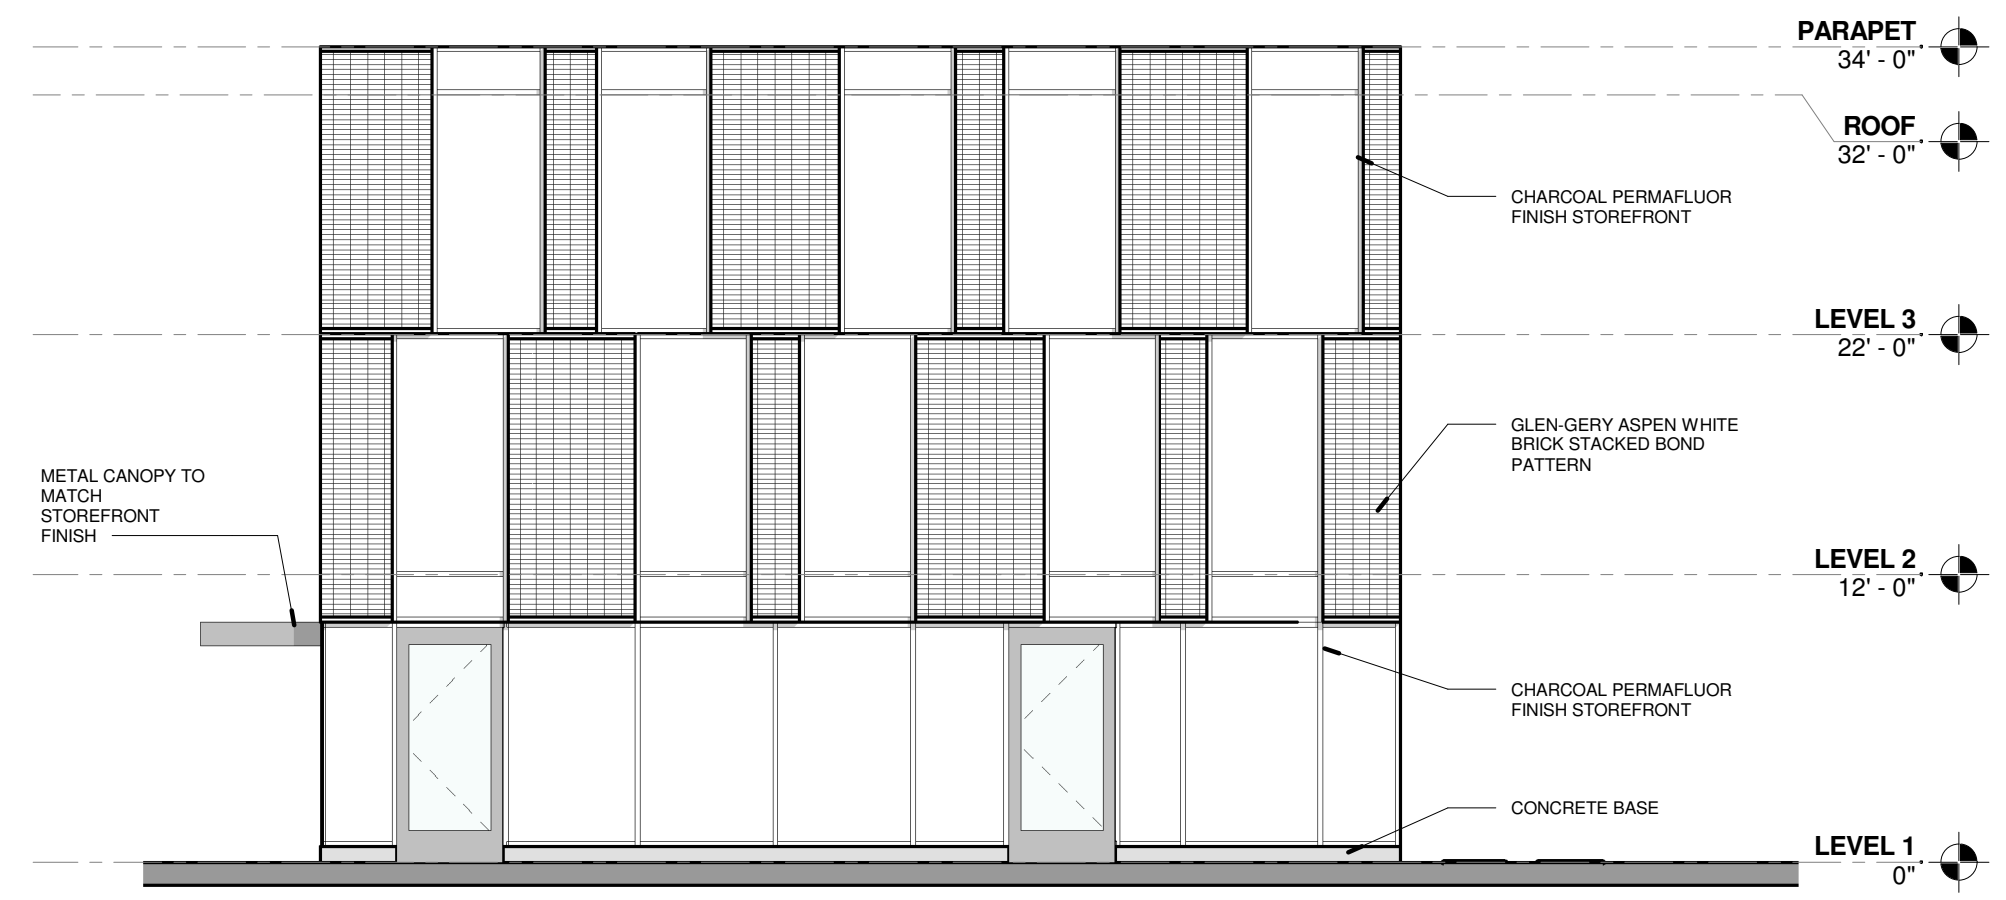

2 Elevation West  
2.01 1/8" = 1'-0"

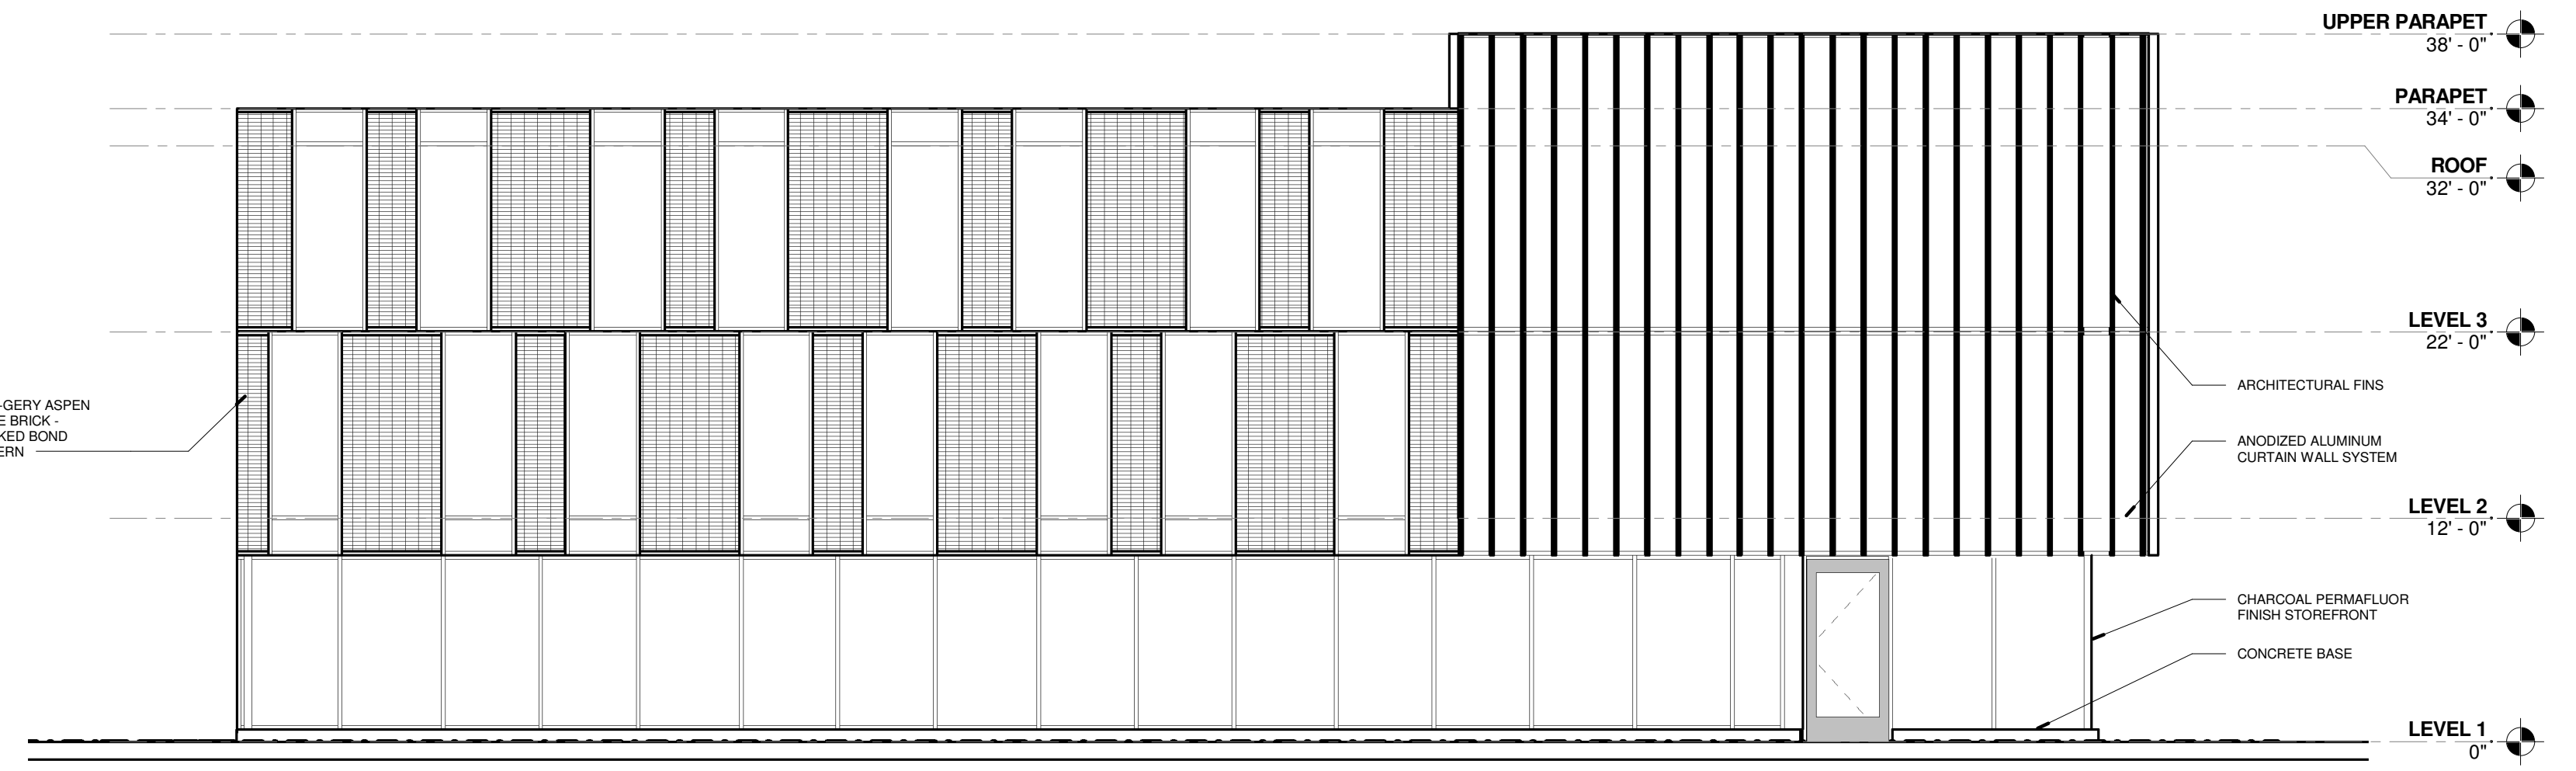

1 Elevation South  
2.01 1/8" = 1'-0"

# ELEVATIONS

OHIO STATE BANK


SCALE: 1/8" = 1'-0"

SCHEMATIC DESIGN


2.01

ISSUE DATE : 09.27.18  
PRELIMINARY: NOT FOR CONSTRUCTION

JB  
AD

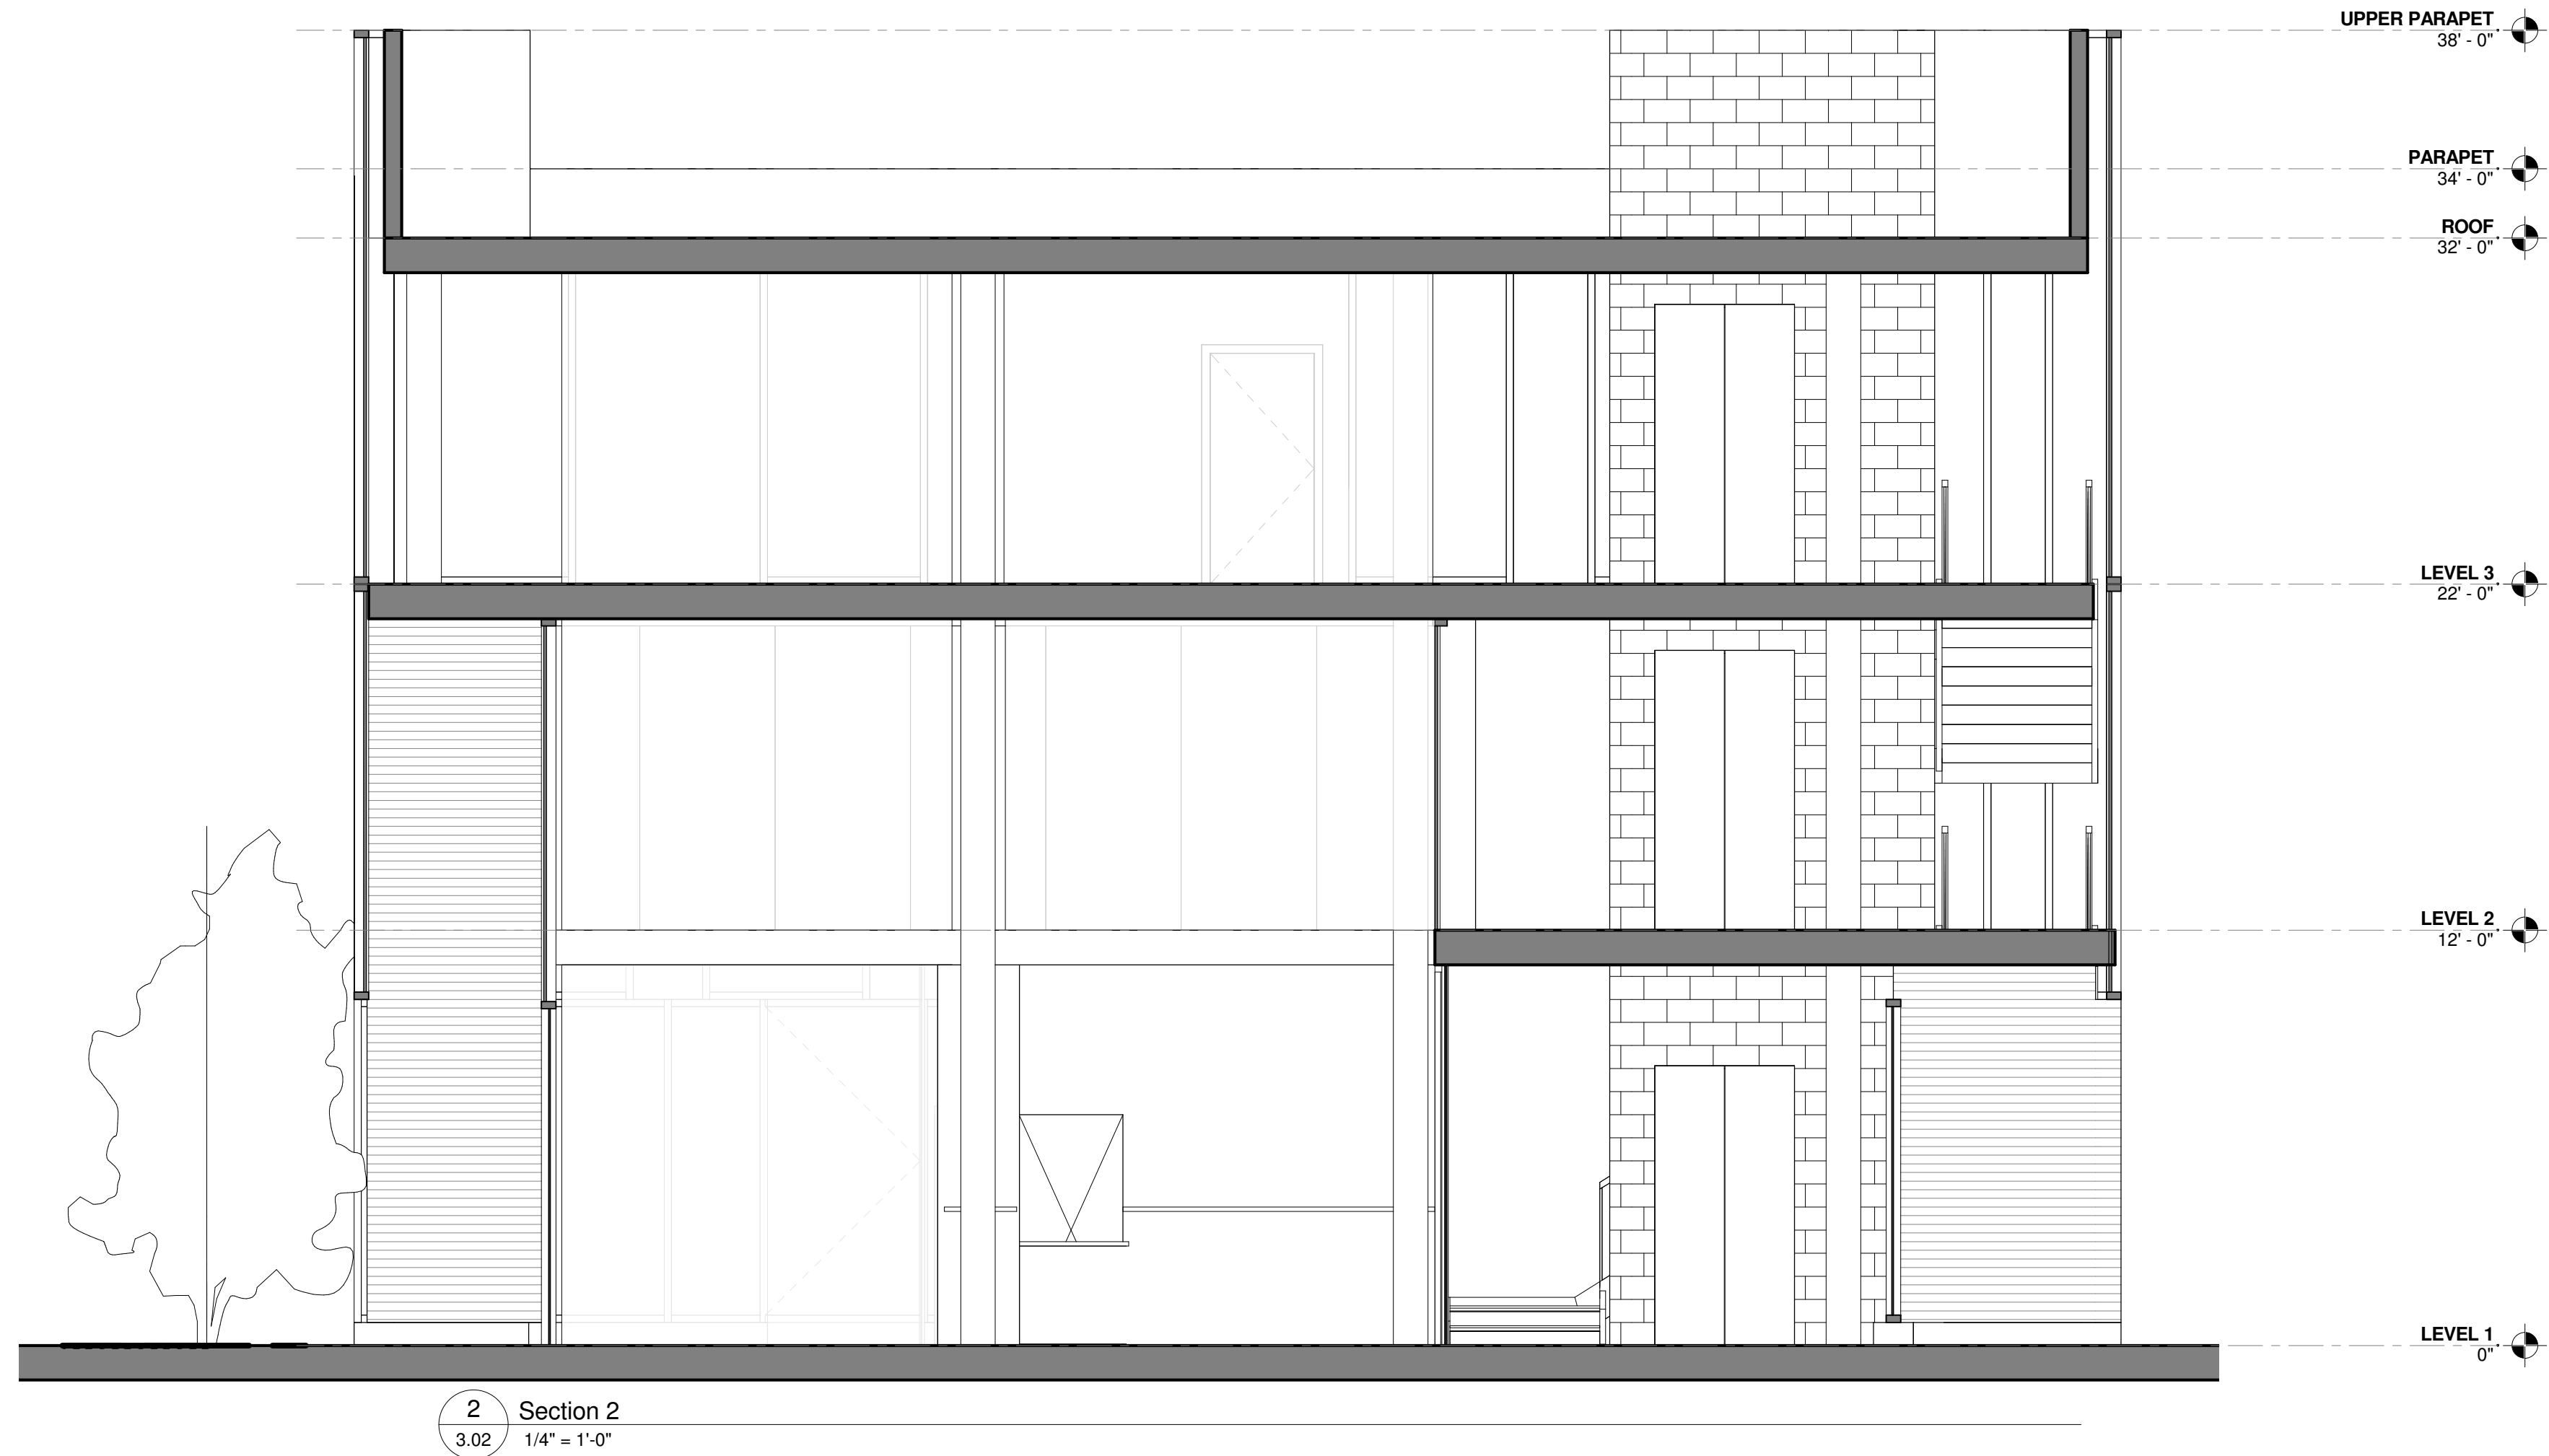

2 Section 2  
3.02 1/4" = 1'-0"

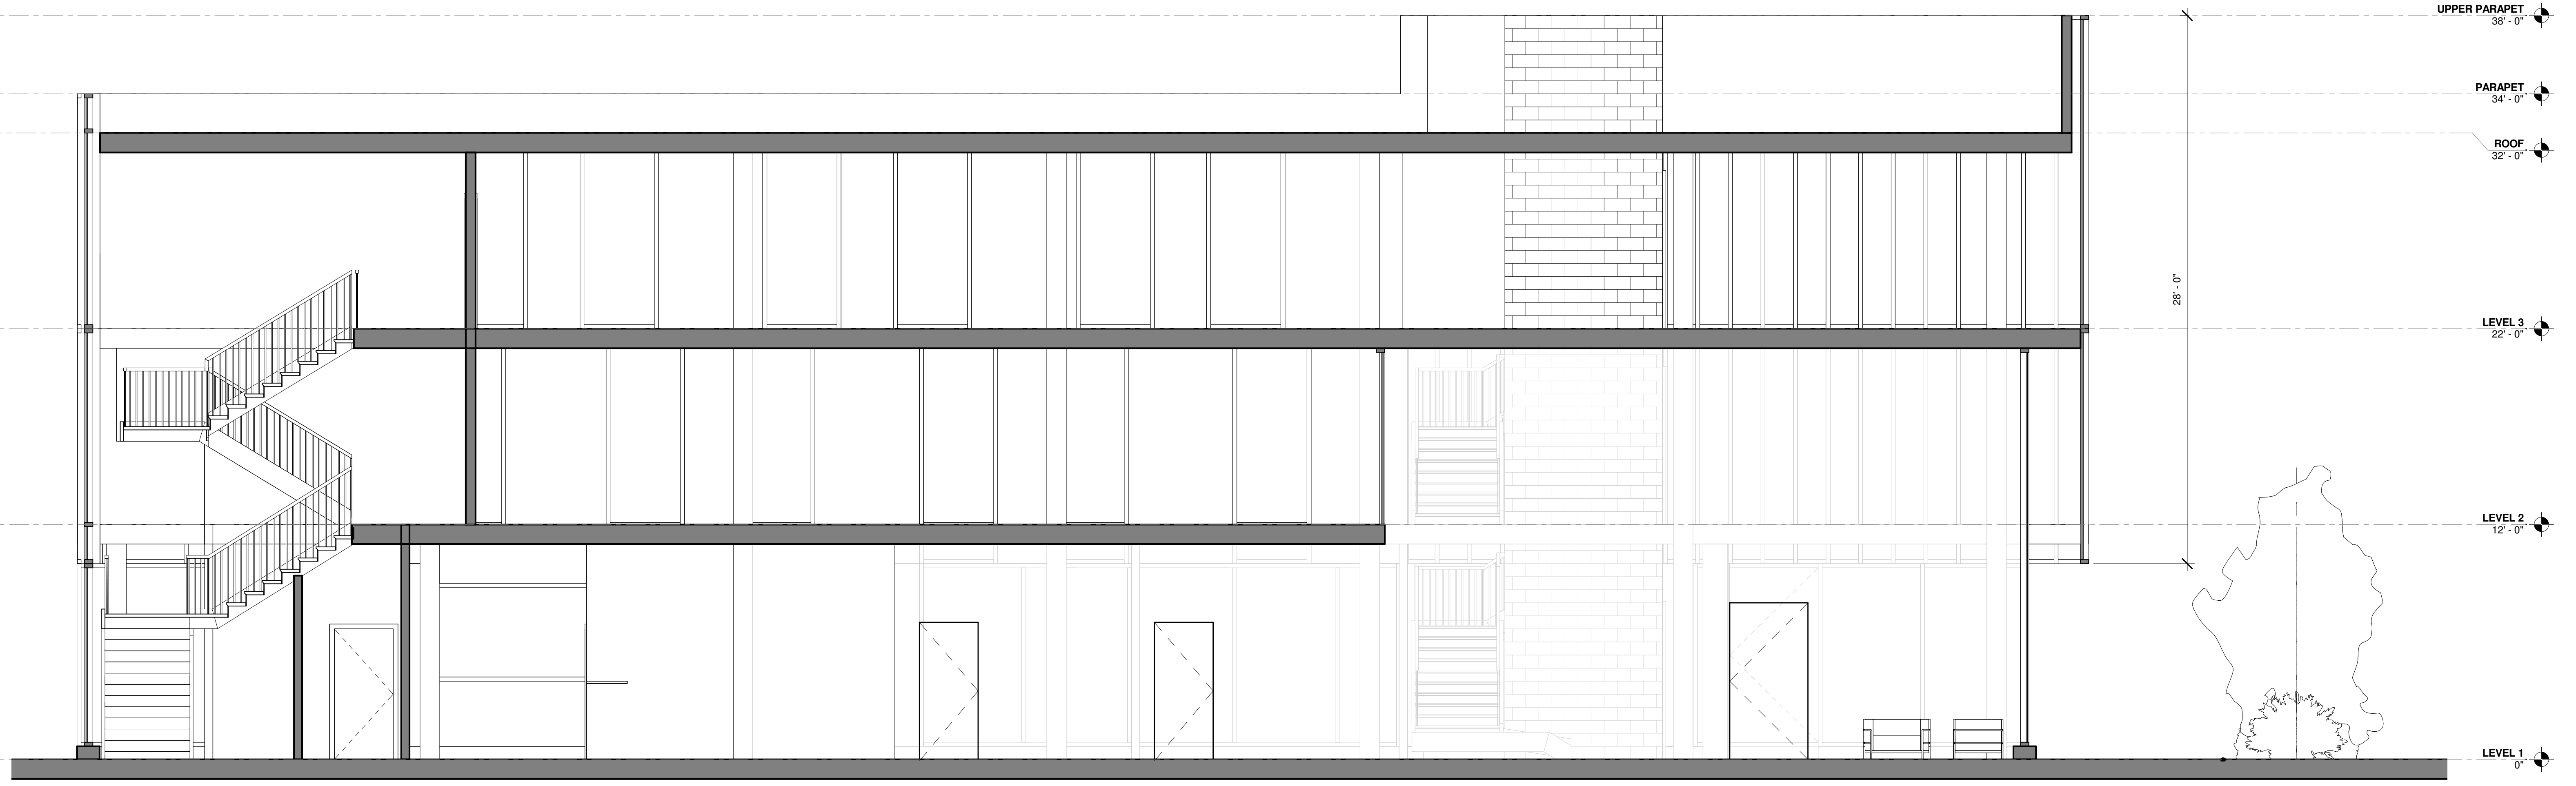

1 Section 1  
3.02 1/4" = 1'-0"

# BUILDING SECTIONS

OHIO STATE BANK

SCALE: 1/4" = 1'-0"

SCHEMATIC DESIGN

3.02

ISSUE DATE : 09.27.18  
PRELIMINARY: NOT FOR CONSTRUCTION

JB  
AD