
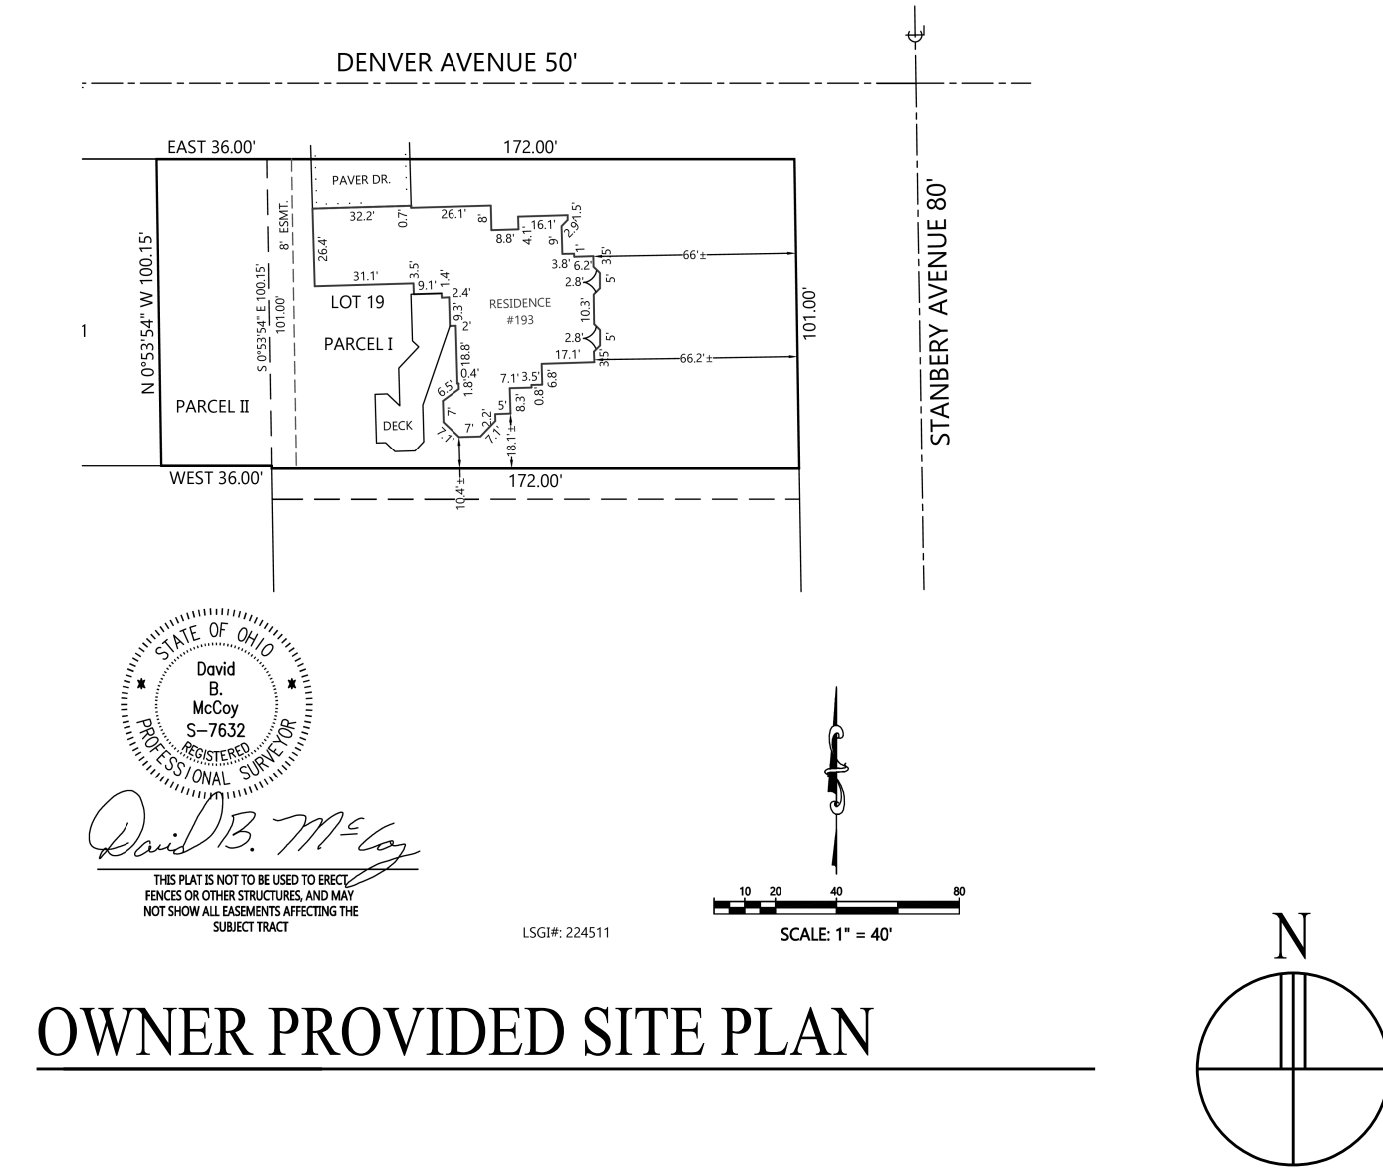


# ALTERATIONS TO THE PALLACKDHARRY RESIDENCE


193 STANBERRY AVENUE  
BEXLEY, OHIO 43085

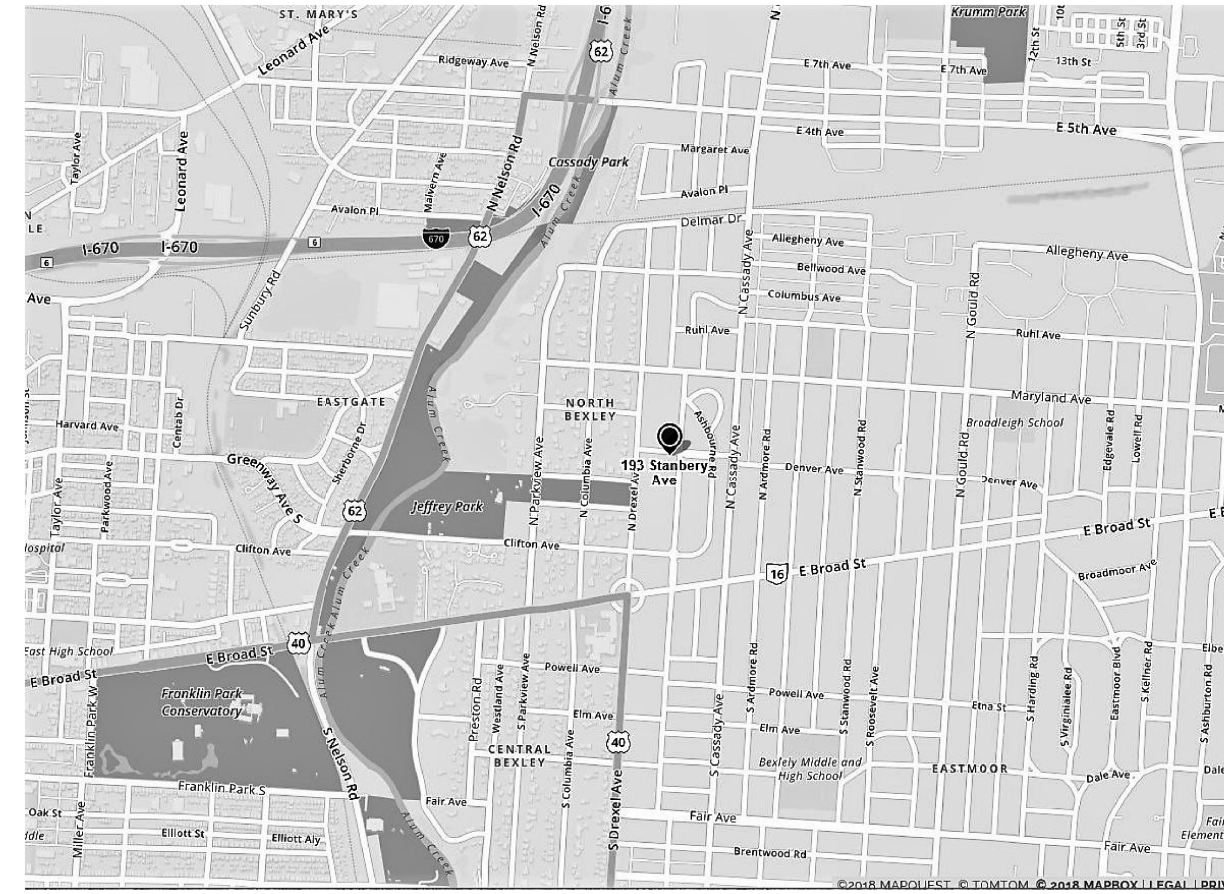

SITE LOCATION PLAN




N.T.S.

OWNER PROVIDED SITE PLAN

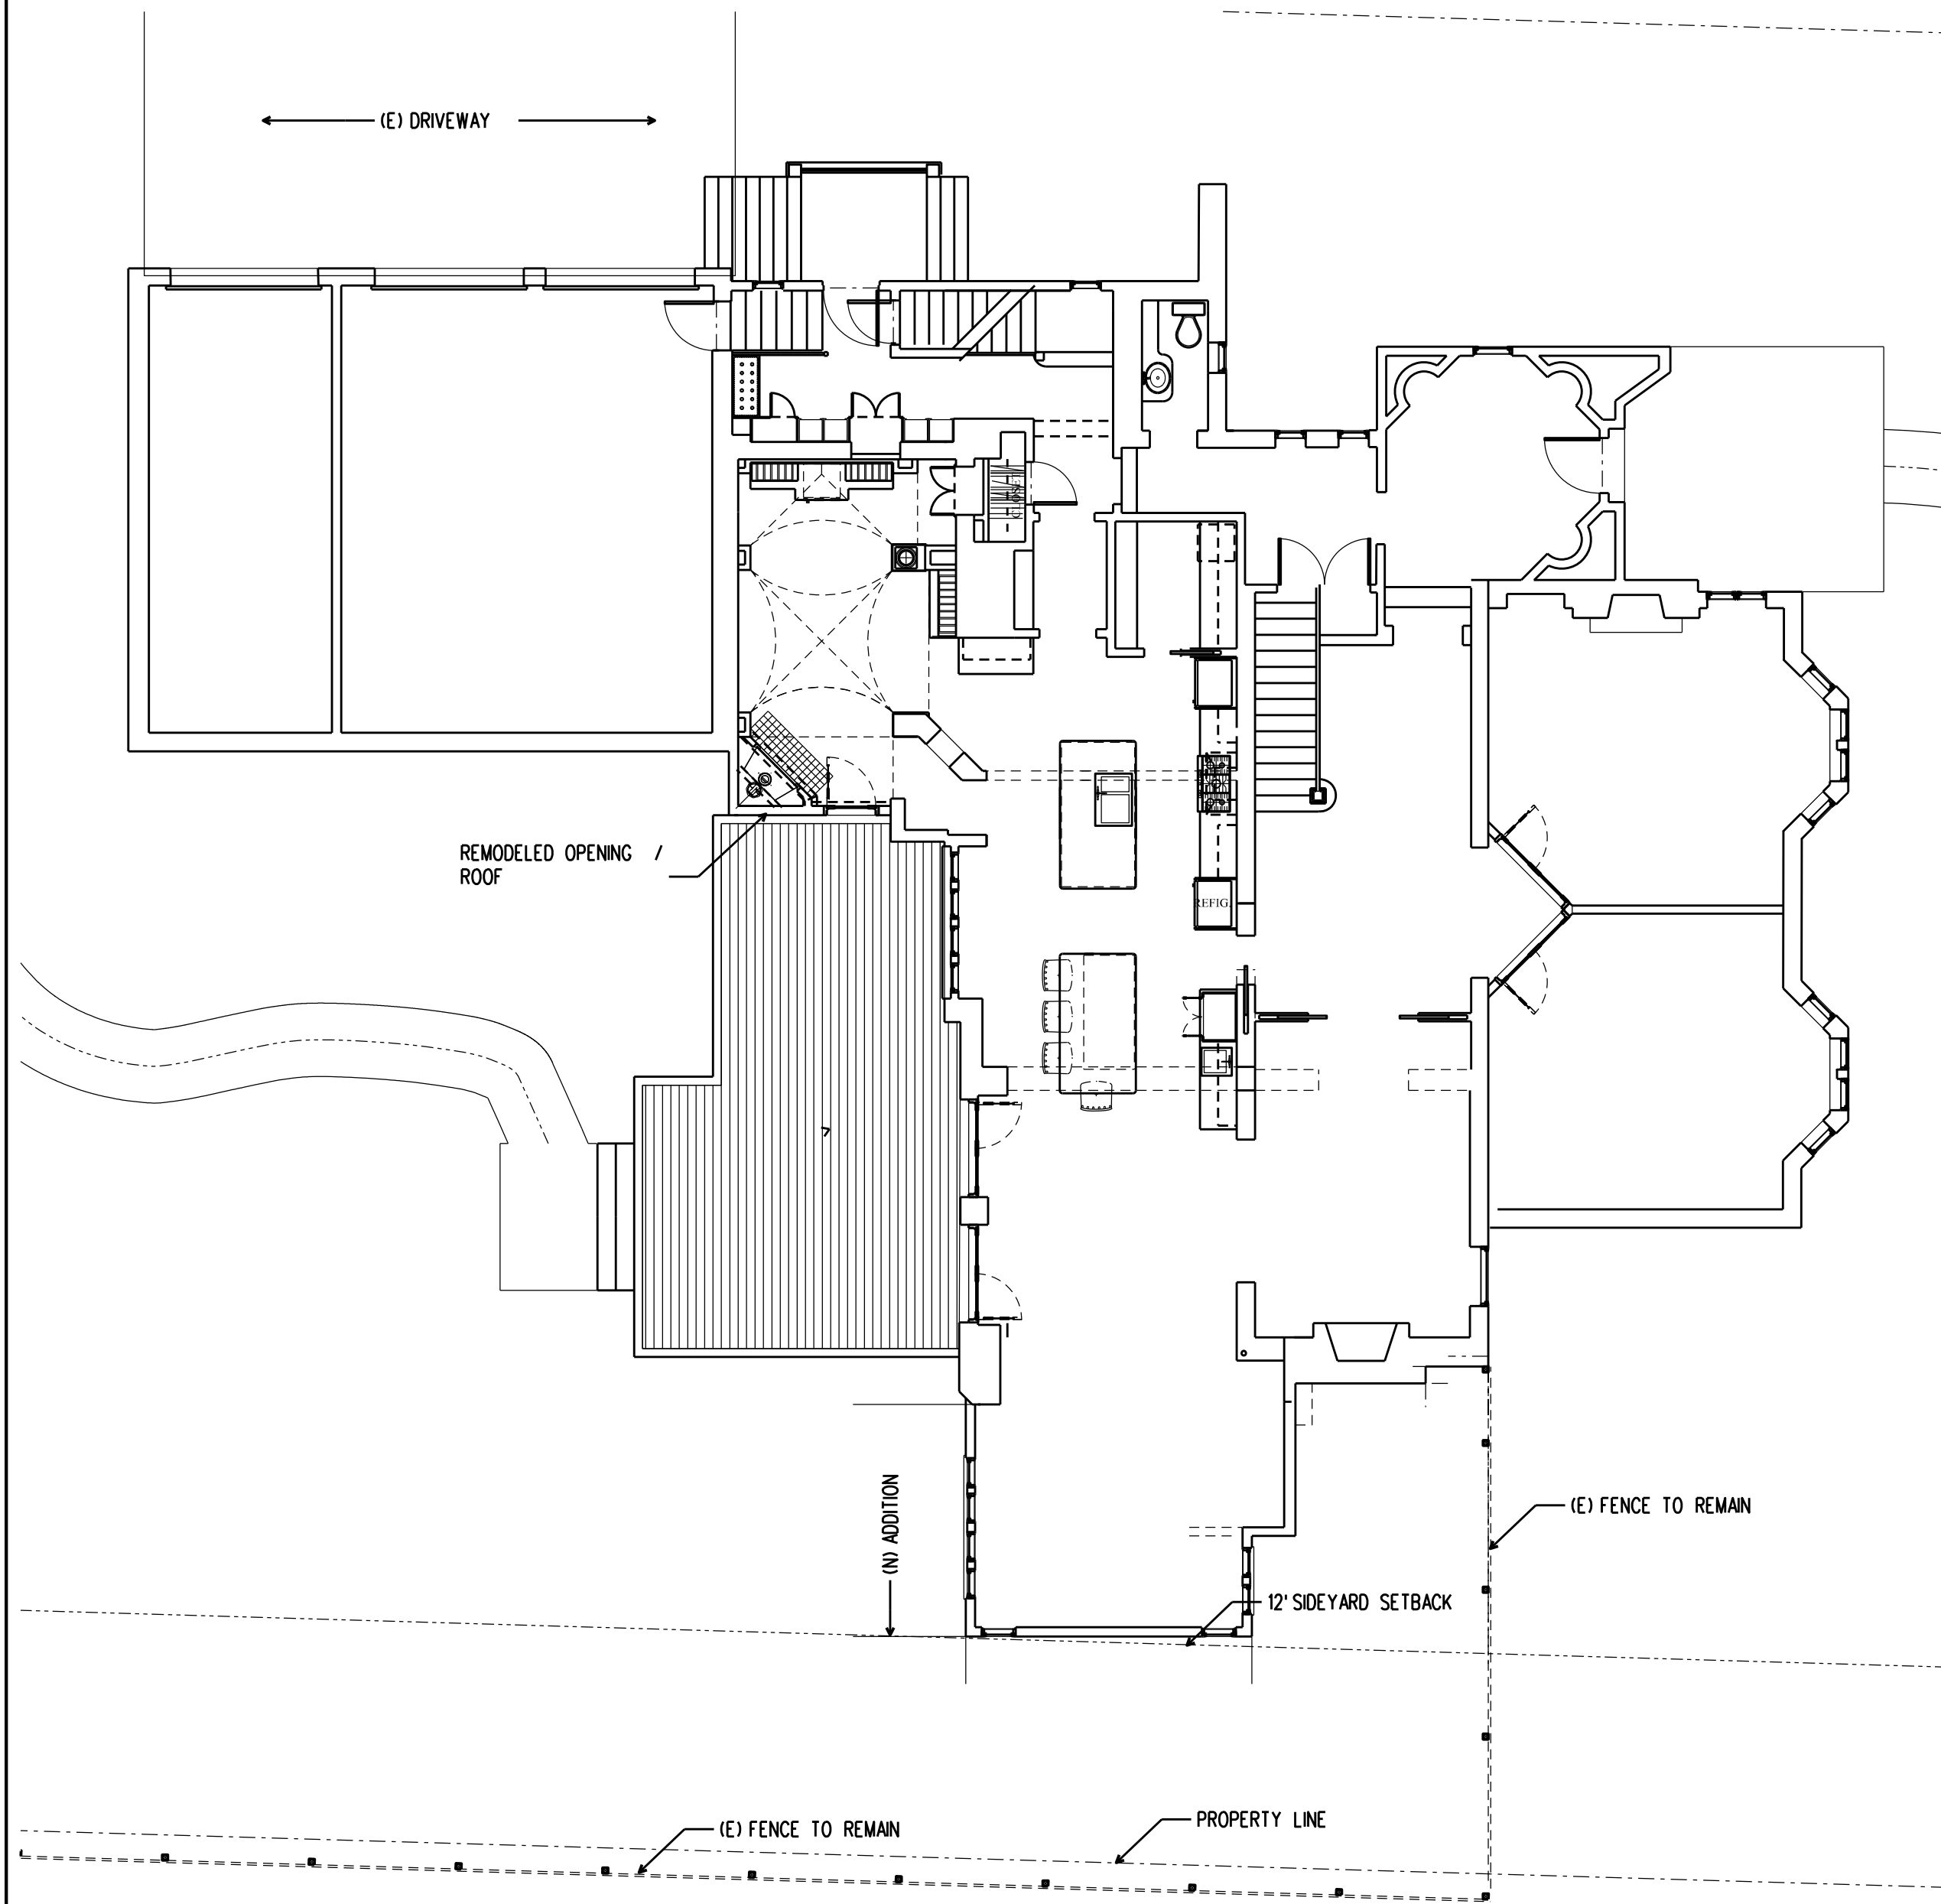



PROPOSED ALTERED FIRST FLOOR PLAN

SCALE: 1/8" = 1'-0"

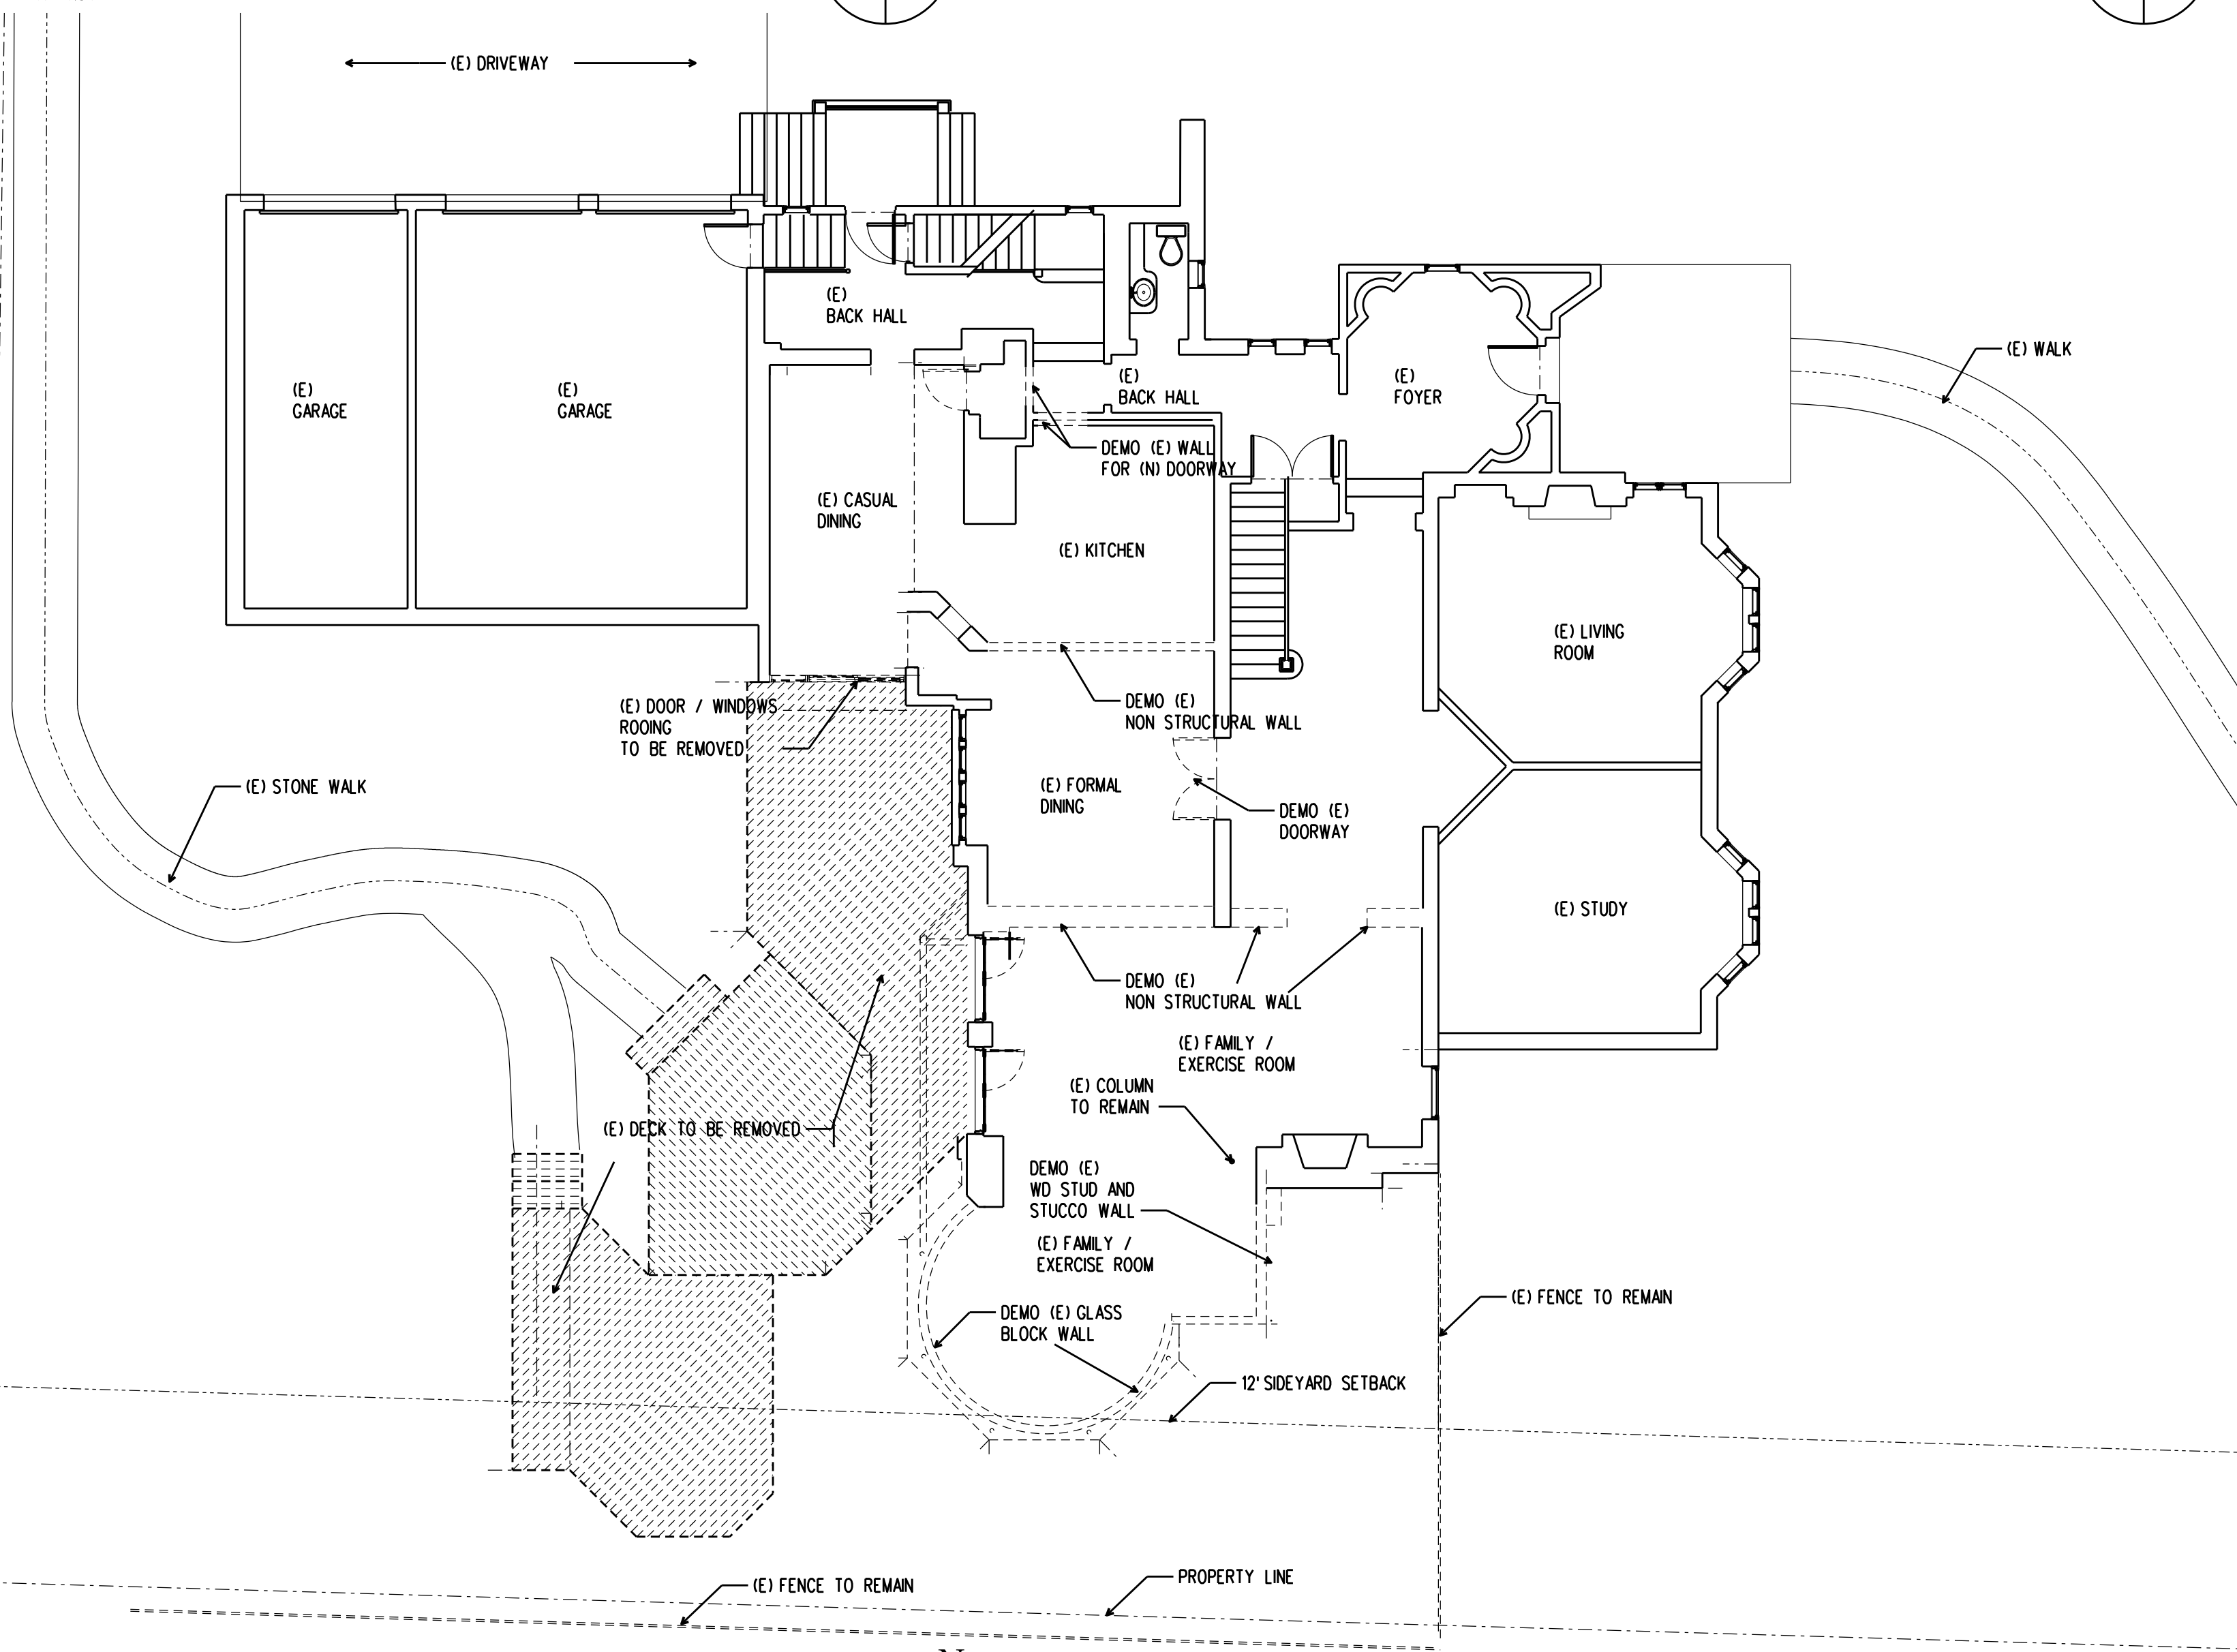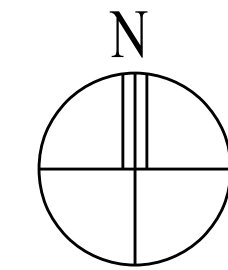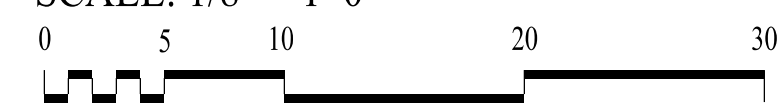

EXISTING FIRST FLOOR PLAN (DEMO)

SCALE: 1/8" = 1'-0"

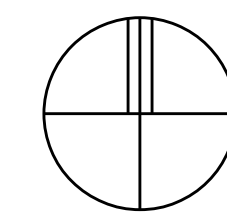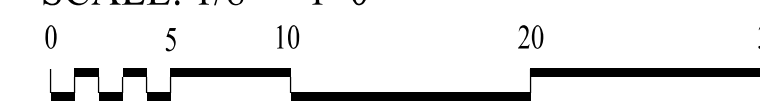

**Griffey**  
REMODELING

RUMORA  
ASSOCIATES  
ARCHITECTS  
A LIMITED LIABILITY COMPANY

1335 HOLLY AVENUE  
SUITE A  
COLUMBUS, OHIO 43212  
(P) 614-487-0600

ALTERATIONS  
TO THE  
PALLACKDHARRY  
RESIDENCE

193 STANBERRY AVENUE  
BEXLEY, OHIO 43085

THIS DRAWING AND THE DESIGN SHOWN IS THE  
PROPERTY OF LEE RUMORA ARCHITECT L.L.C.  
THE REPRODUCTION, COPYING, OR THE USE OF  
THIS DOCUMENT WITHOUT THE WRITTEN  
CONSENT IS PROHIBITED AND ANY INFRINGEMENT  
WILL BE SUBJECT TO ANY AND ALL AVAILABLE  
LEGAL ACTION BY THE ARCHITECT

ISSUE DATE CLIENT REVIEW

10/31/18 04/05/19

12/27/18

01/07/19

01/30/19

ISSUE DATE BEXLEY ARCHITECTURAL REVIEW

04/10/19

**A1**

SHEET