



REVISIONS	BY

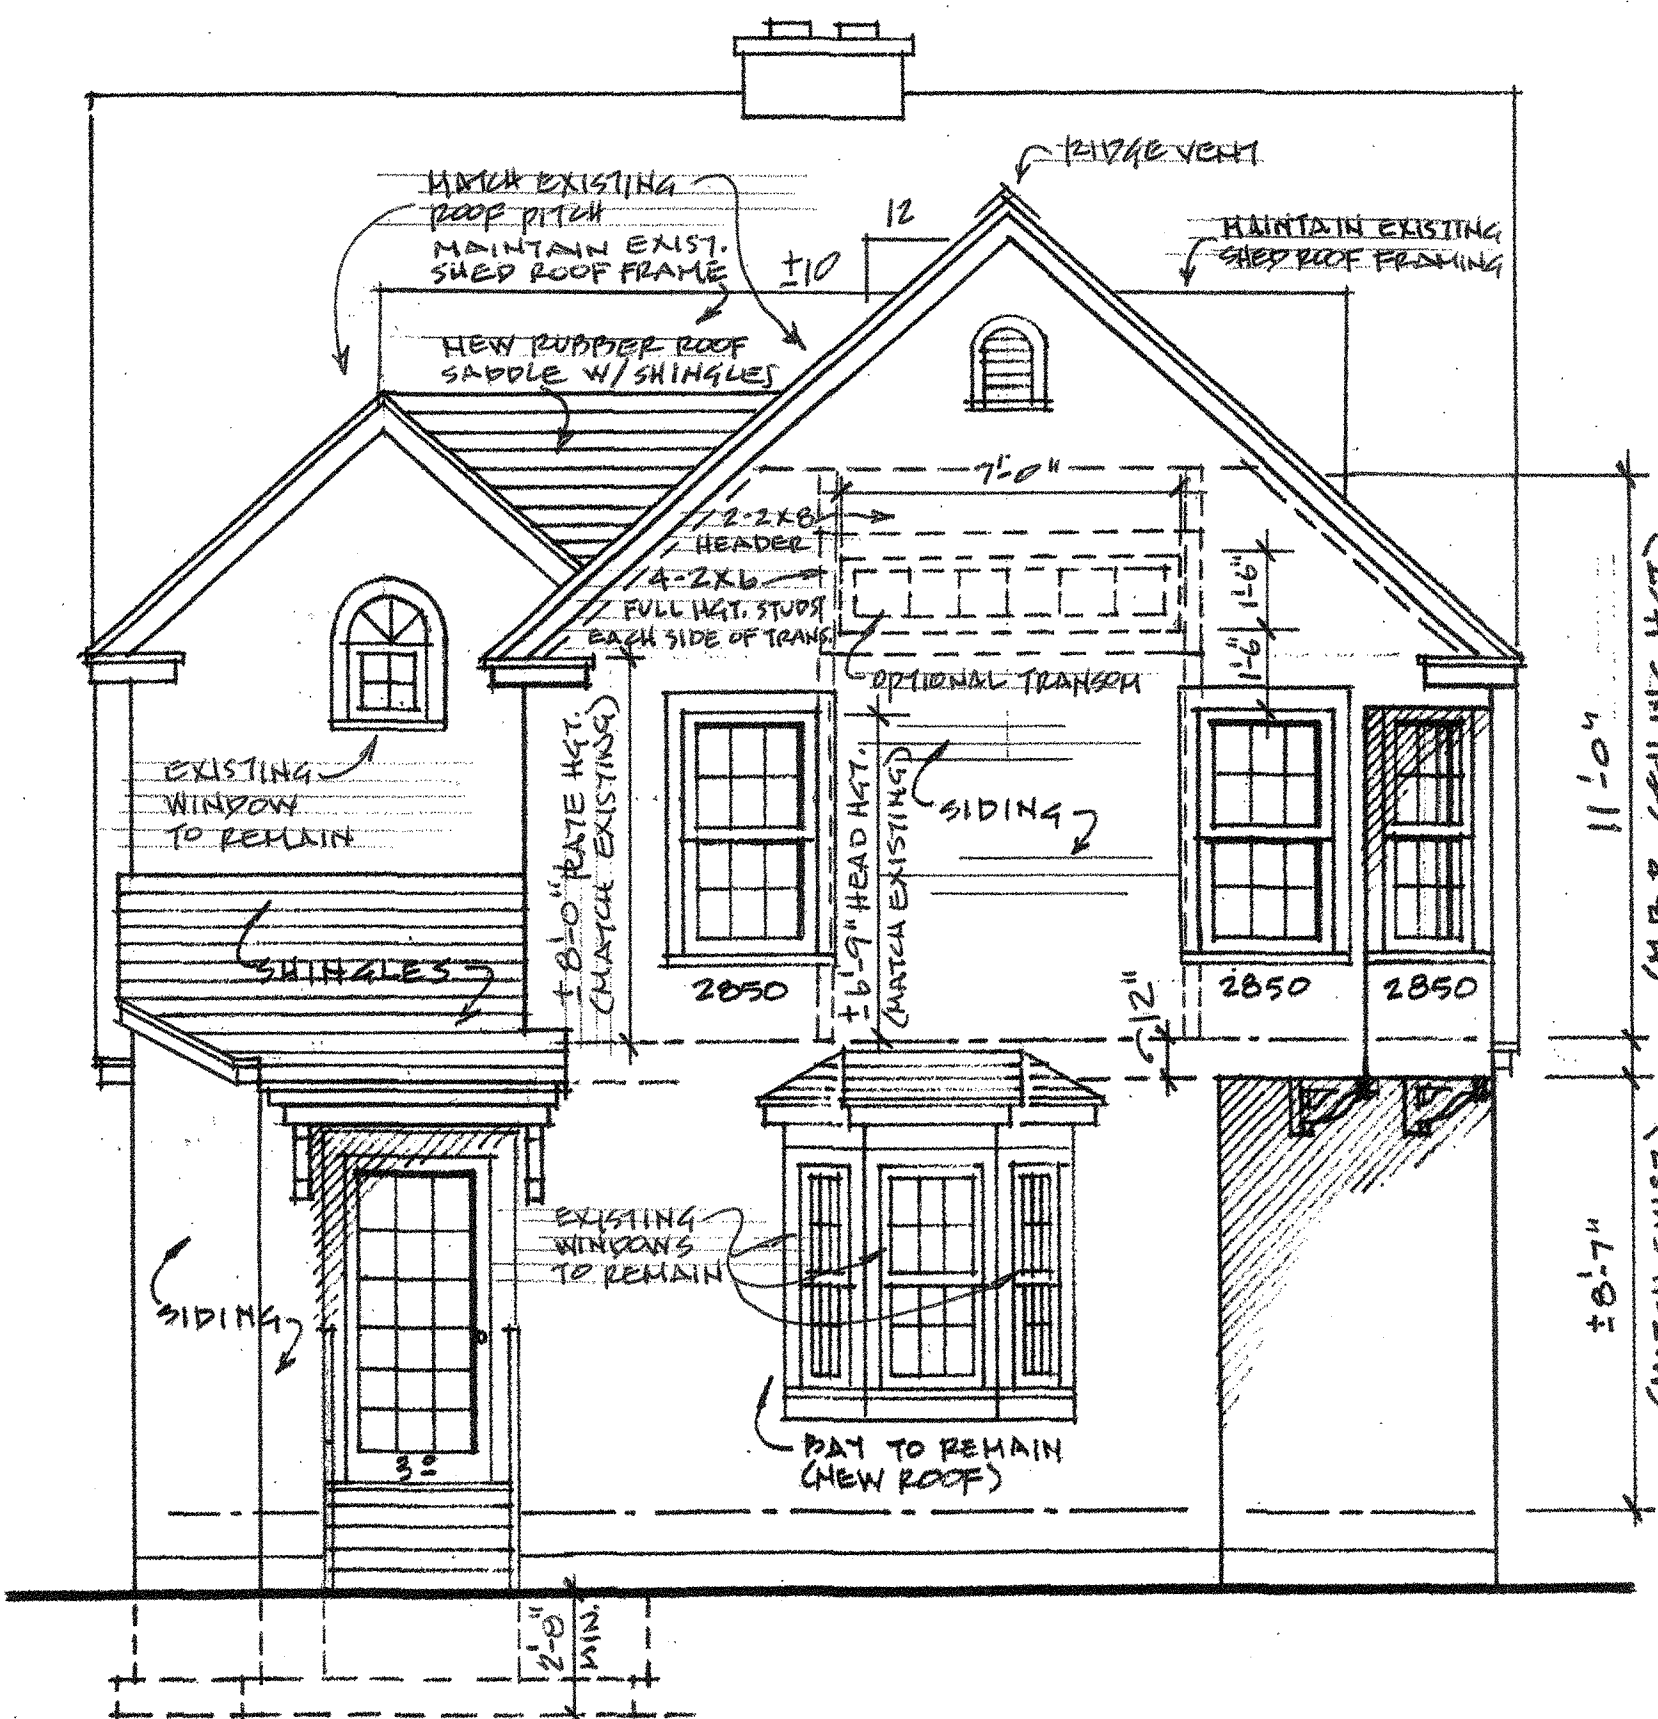


REMODELED REAR ELEVATION • SCALE: 1/4" = 1'-0"



WINDOW MANUFACTURER TO BE CHOSEN BY BUILDER AND HOMEOWNERS. SIZES SHOWN ARE GENERIC IN NATURE. EXAMPLE: 2850 = 2'-8" WIDE BY 5'-0" TALL. VERIFY ALL NEW BEDROOM WINDOWS TO MEET EGRESS CODES.

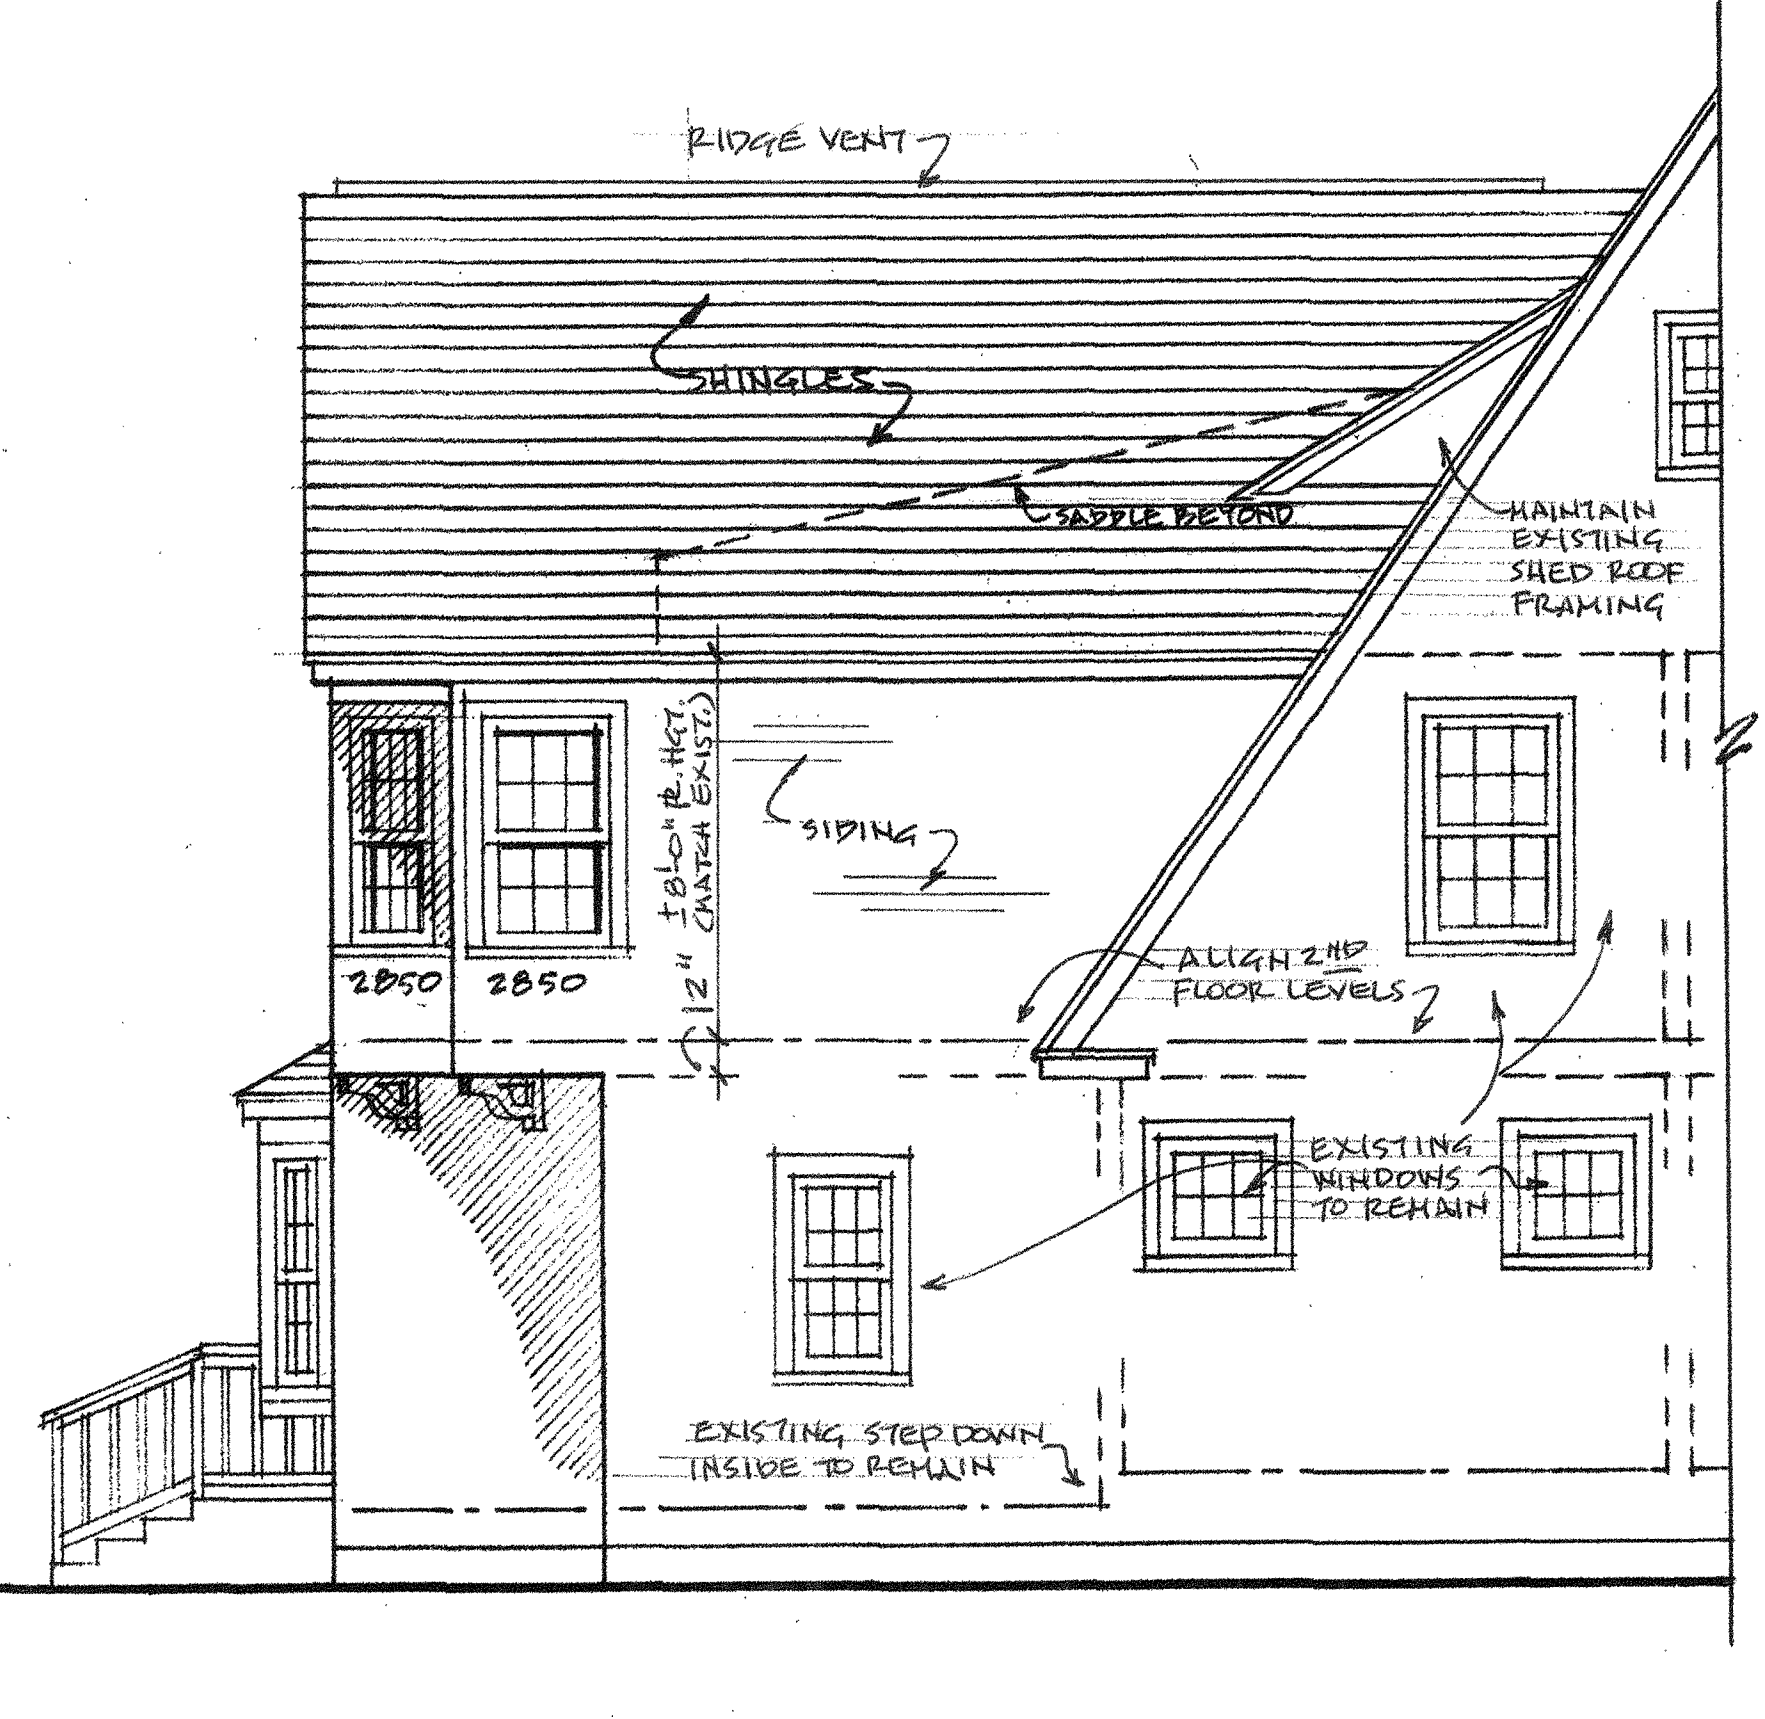


REMODELED LEFT SIDE ELEVATION • SCALE: 1/4" = 1'-0"

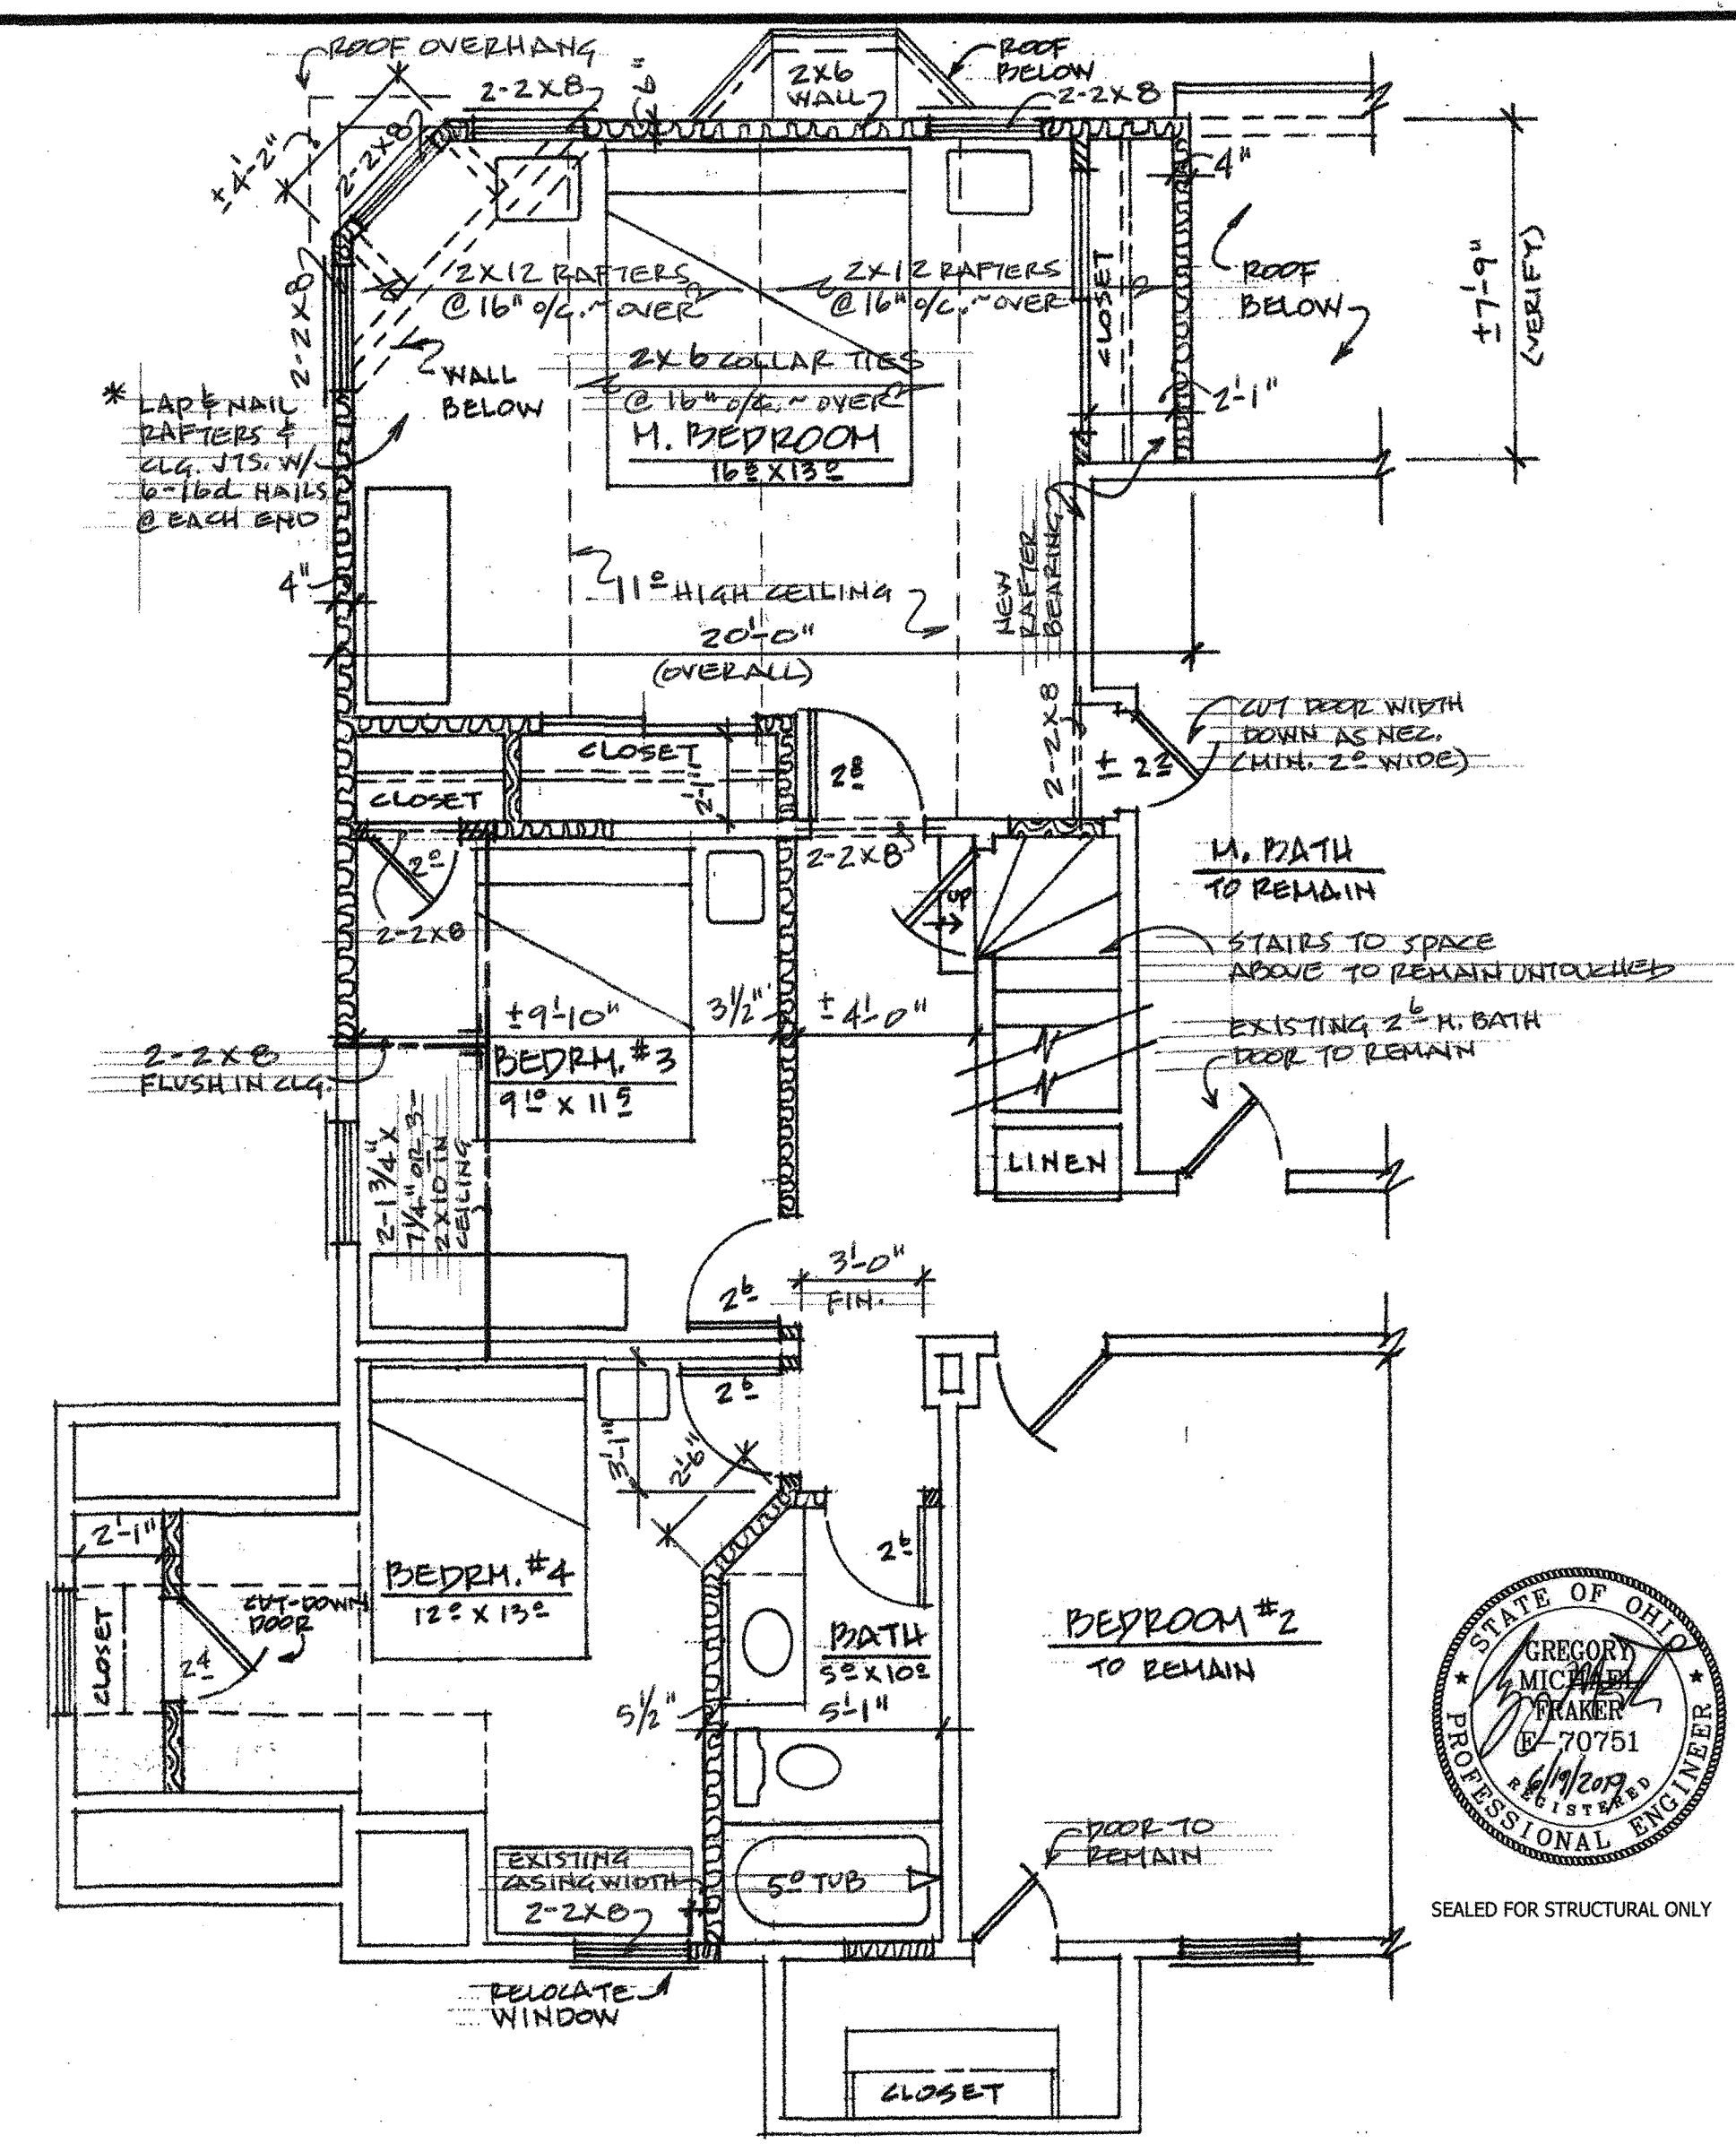


REMODELED SECOND FLOOR PLAN • SCALE: 1/4" = 1'-0"

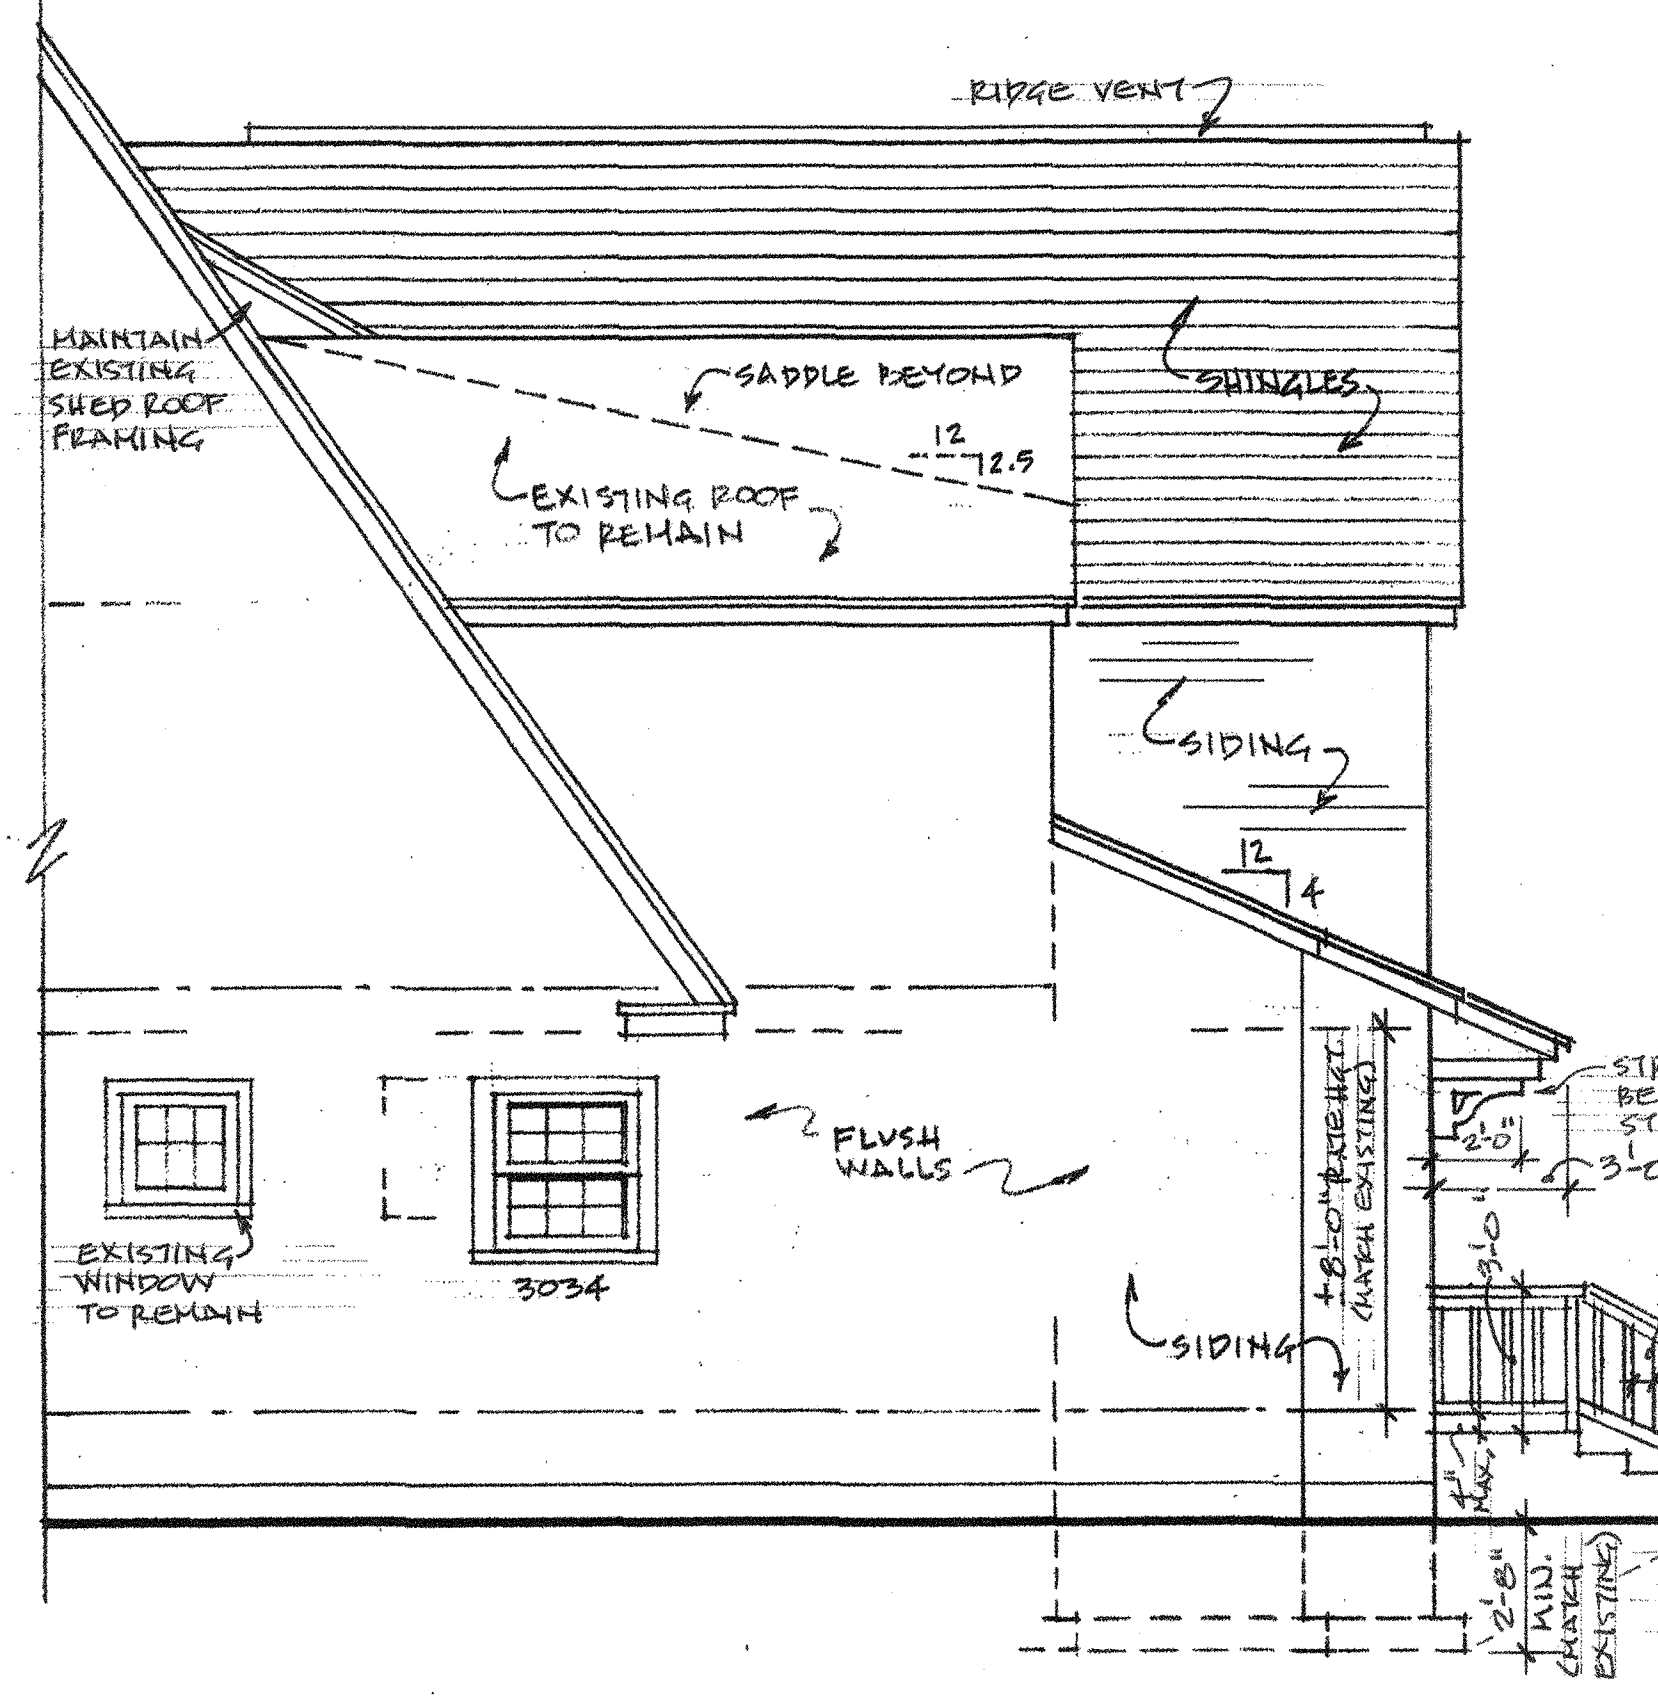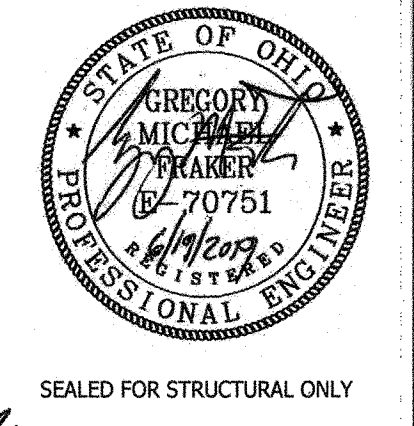

REMODELED RIGHT SIDE ELEVATION • SCALE: 1/4" = 1'-0"

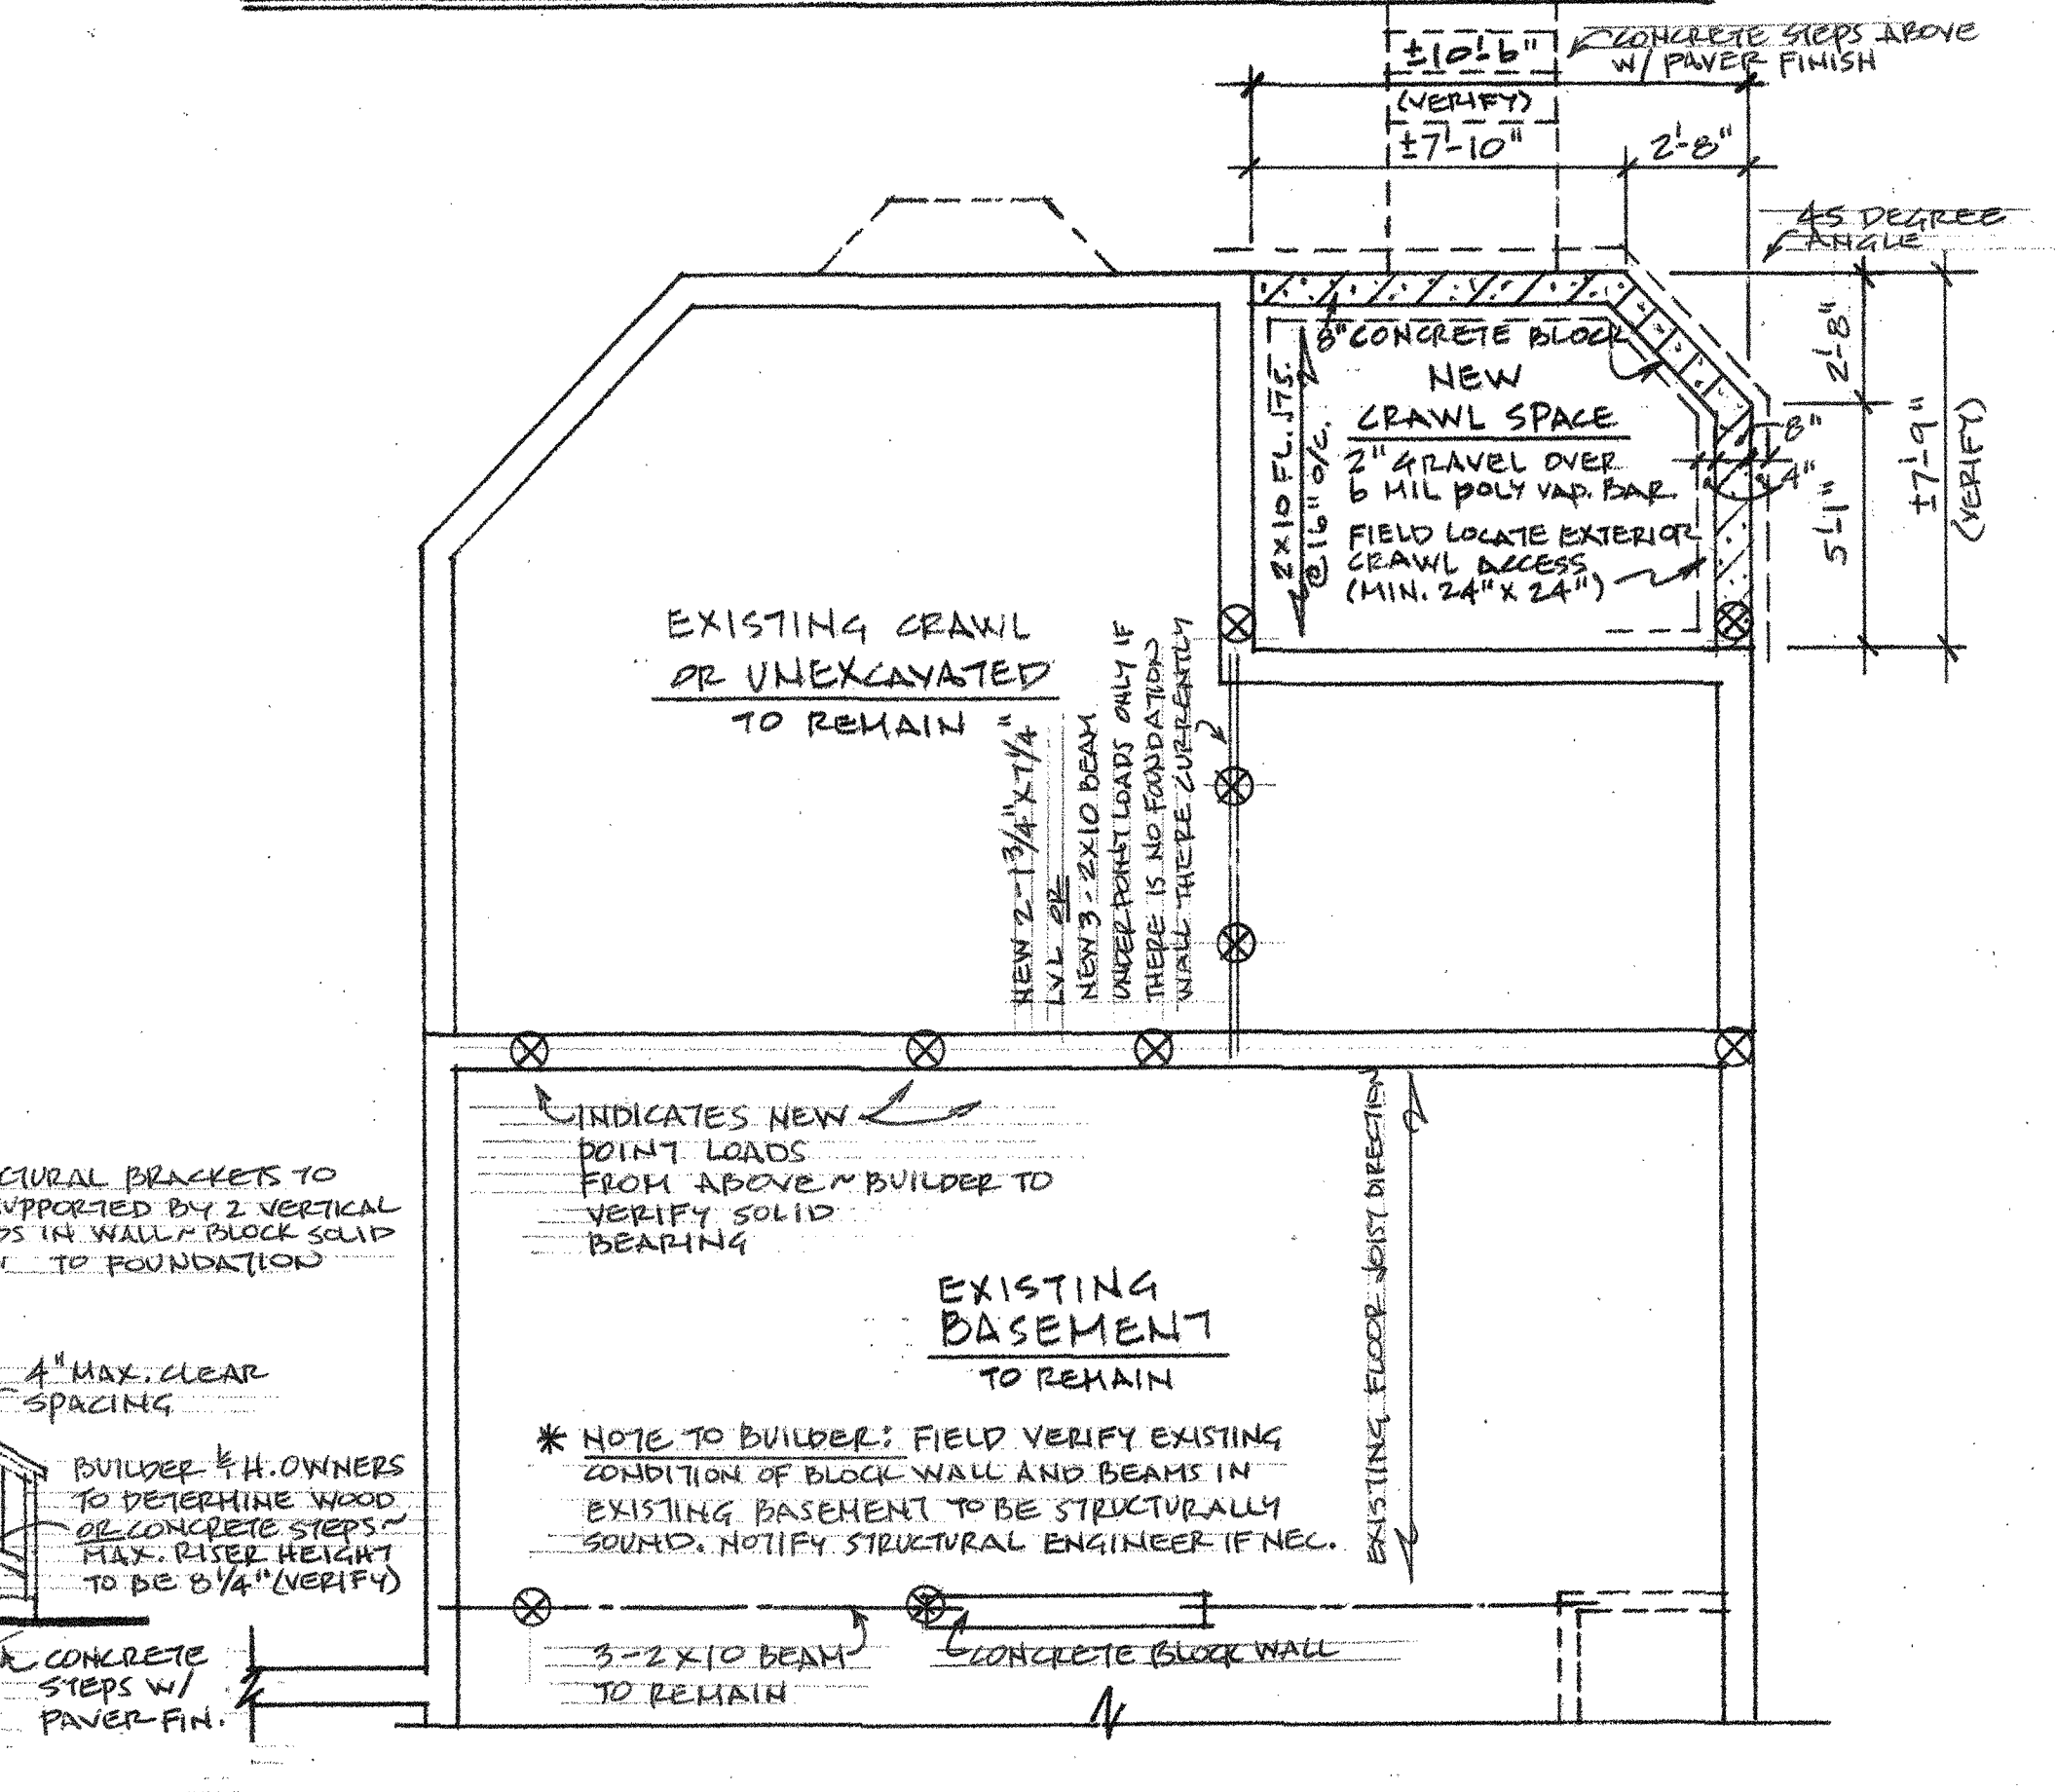

REMODELED FOUNDATION PLAN • SCALE: 1/4" = 1'-0"

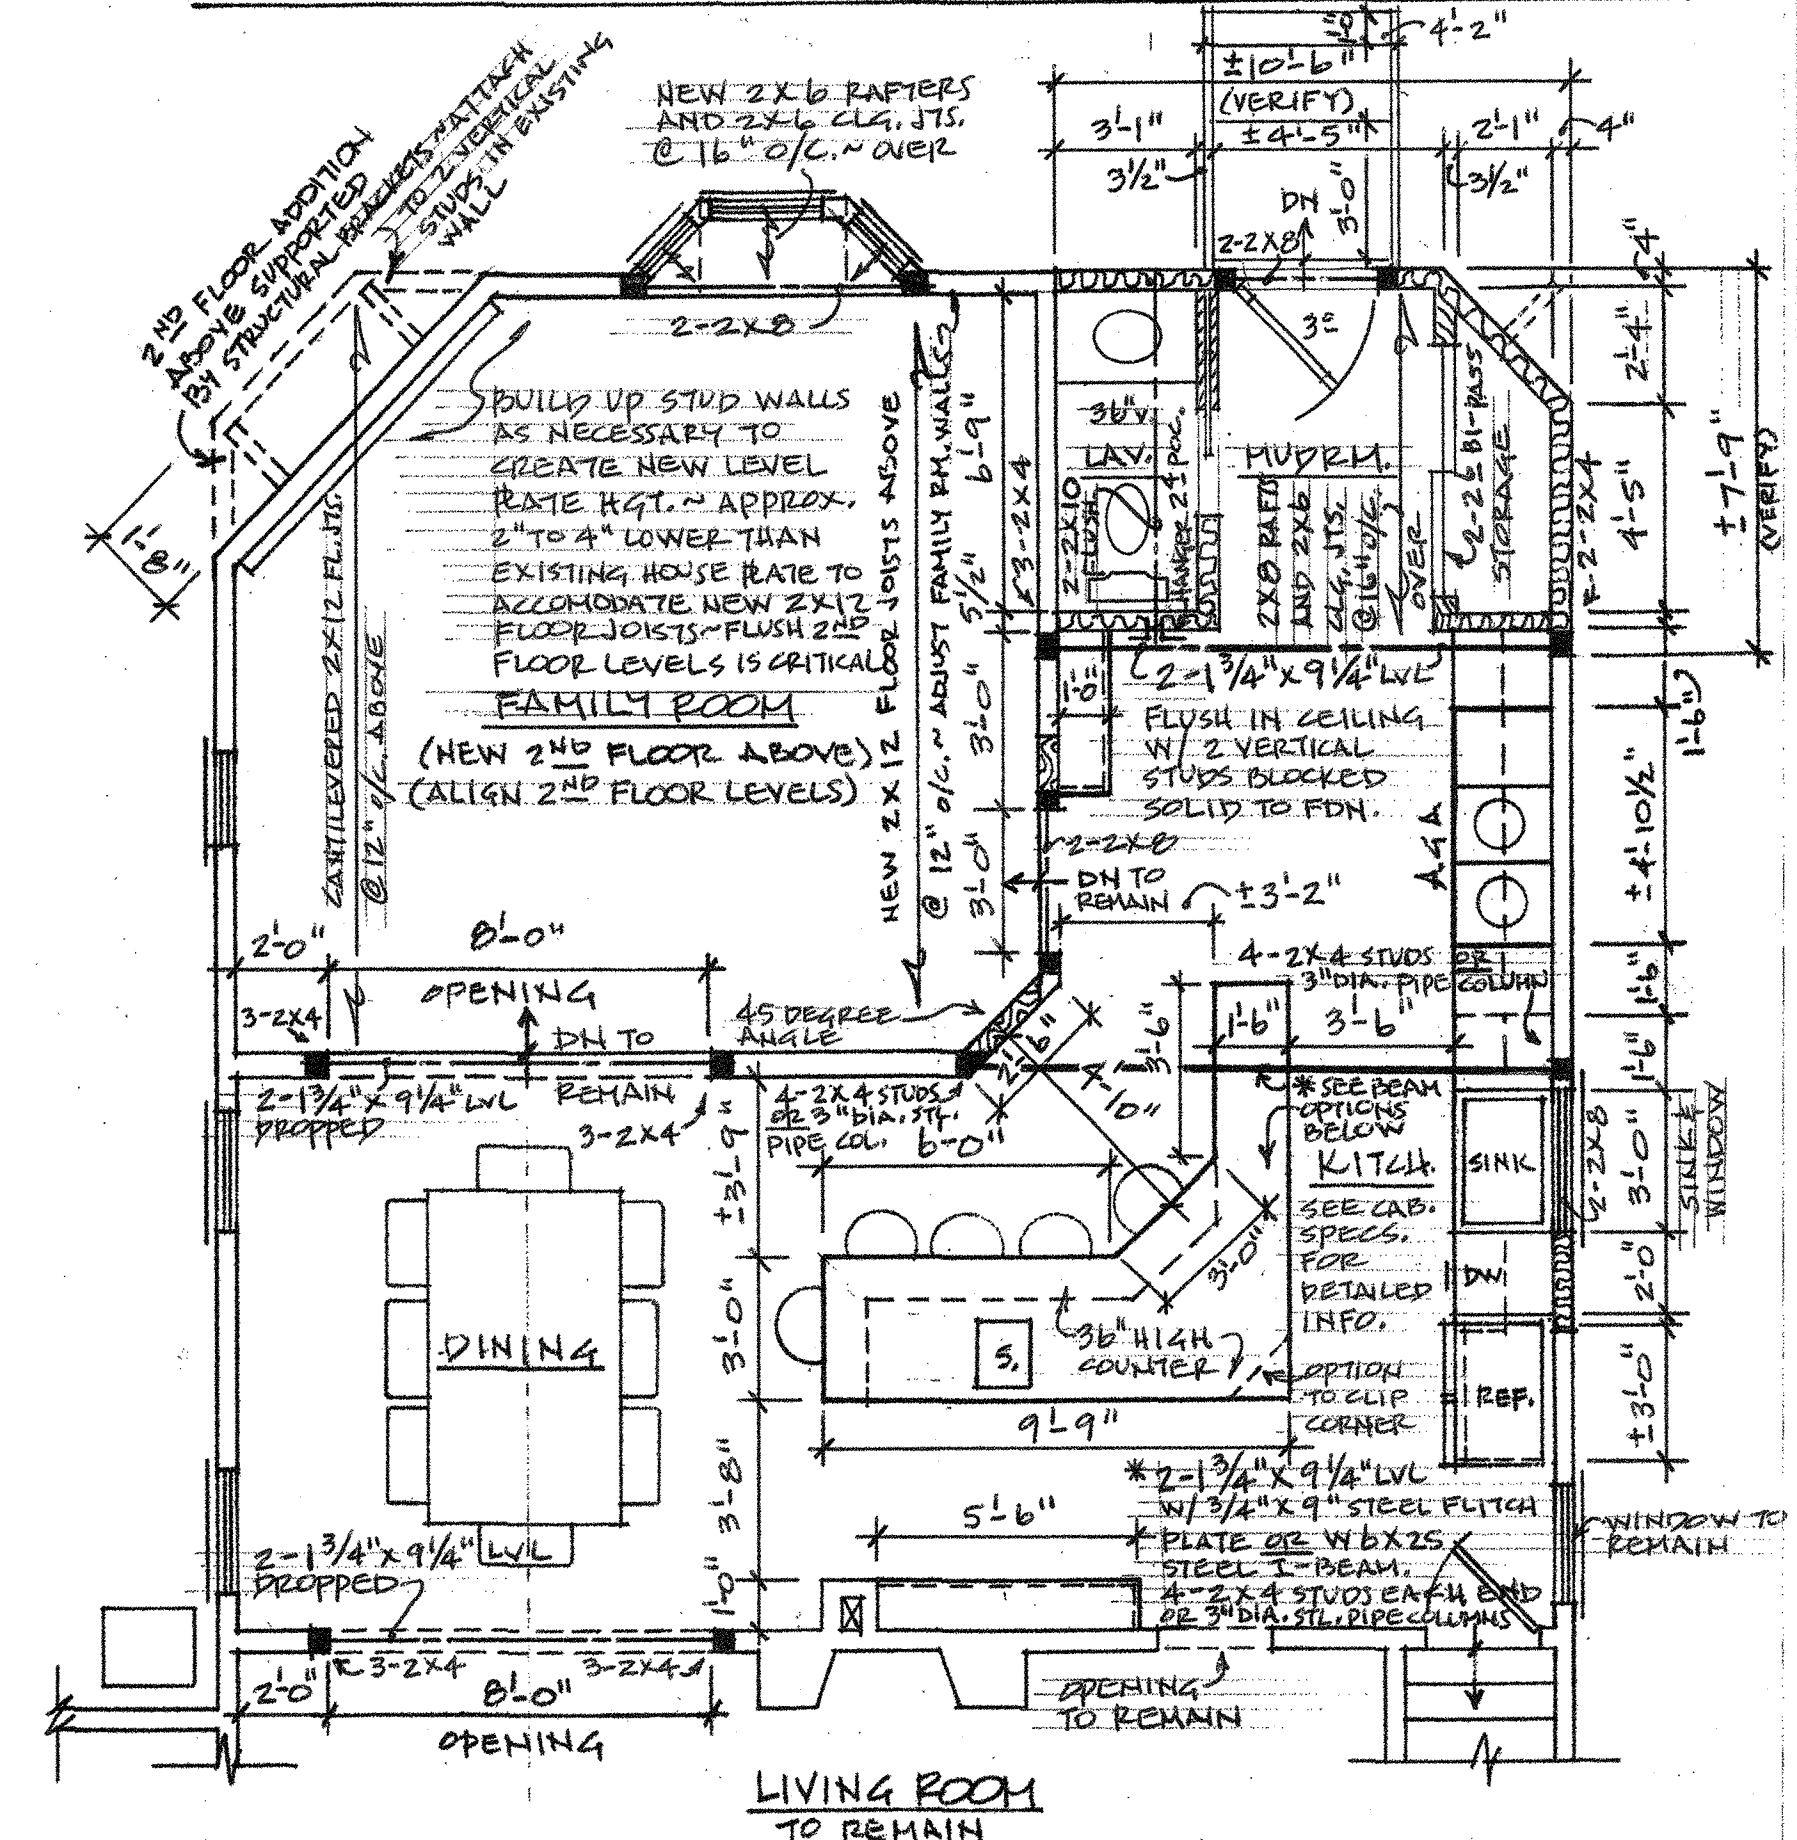

REMODELED FIRST FLOOR PLAN • SCALE: 1/4" = 1'-0"

WAPNER RESIDENCE
105 N. STALWOOD RD. BEXLEY

MACKO-BOEHMER ASSOCIATES INCORPORATED

Date: 6-10-19
Scale: AS SHOWN
Drawn: T. V. M.
Job: WAPNER
Sheet: 3
Of: 3 Sheets