


FRONT ELEVATION

NOT TO SCALE

REAR ELEVATION

NOT TO SCALE

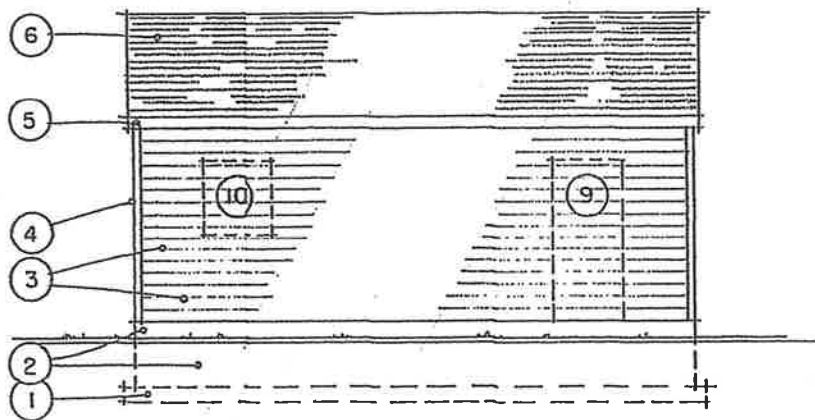

TYPICAL SIDE ELEVATION

NOT TO SCALE

(2) 2x12 HEADER
(2) 2x4 JACKS
EACH END


Material Notes:

1. Continuous concrete footing.
2. Concrete block foundation wall.
3. Vinyl siding.
4. Vinyl siding corner trim.
5. 1x6 rake and fascia, aluminum wrapped.
6. Asphalt shingle roof.
7. Overhead garage door.
8. Gable wall framing, 2x4
9. Service door
10. Window (optional).

SHEET NO :	DATE :	REVISED :
------------	--------	-----------

PROJECT NOTES :


Deborah Gaulik
6916 S. Roosevelt
Ave




SINCE 1953
GARAGES

PRIESTAS BROTHERS BUILDERS
882-8510
LICENSED • BONDED • INSURED

DRIVEWAYS
TRENCHING
GRADING



RESIDENTIAL
SMALL COMMERCIAL
ROOM ADDITIONS

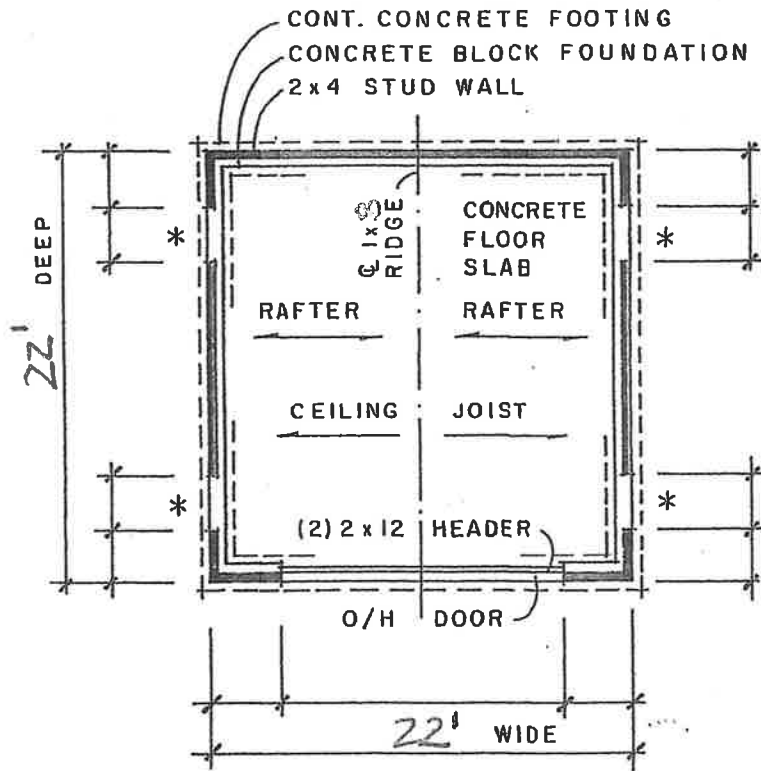


* WINDOW OR SERVICE DOOR OPENING. INDICATE SIZE & LOCATION OF DOOR(S) OR WINDOW(S) TO BE INSTALLED.

GARAGE FLOOR PLAN ▲

NOT TO SCALE

WALL SECTION ▲


NOT TO SCALE

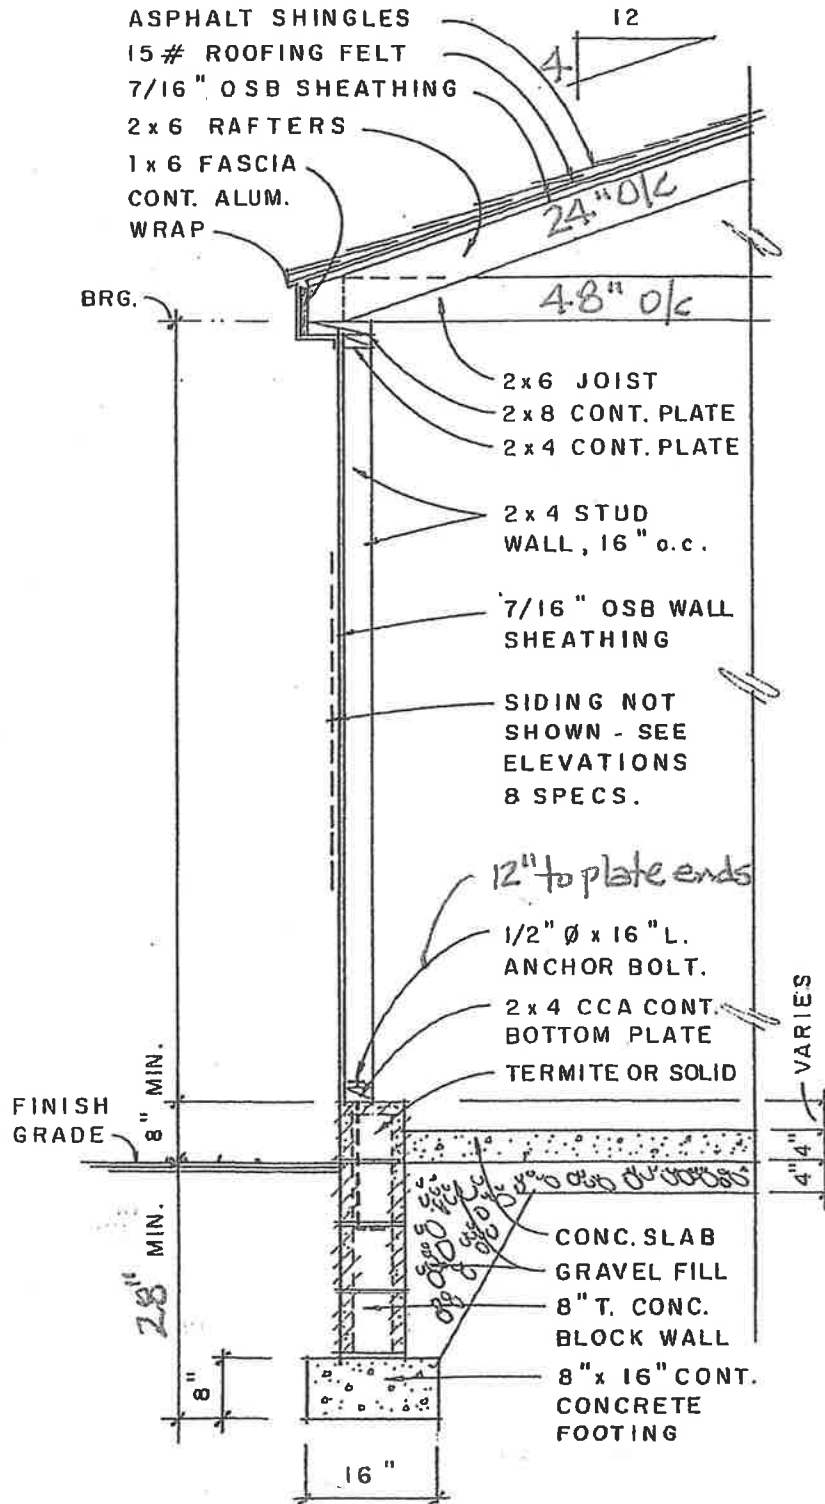

SHEET NO.:	DATE:	REVISION:
------------	-------	-----------

PROJECT NOTES:

Deborah Garlik
696 S. Roosevelt Ave



SINCE 1953
GARAGES


PRIESTAS BROTHERS BUILDERS
 882-8510
 LICENSED - BONDED - INSURED

DRIVEWAYS
 TRENCHING
 GRADING

RESIDENTIAL
 SMALL COMMERCIAL
 ROOM ADDITIONS

PRIESTAS BROTHERS BUILDERS

*Deborah Gaulik
616 S. Roosevelt
Ave

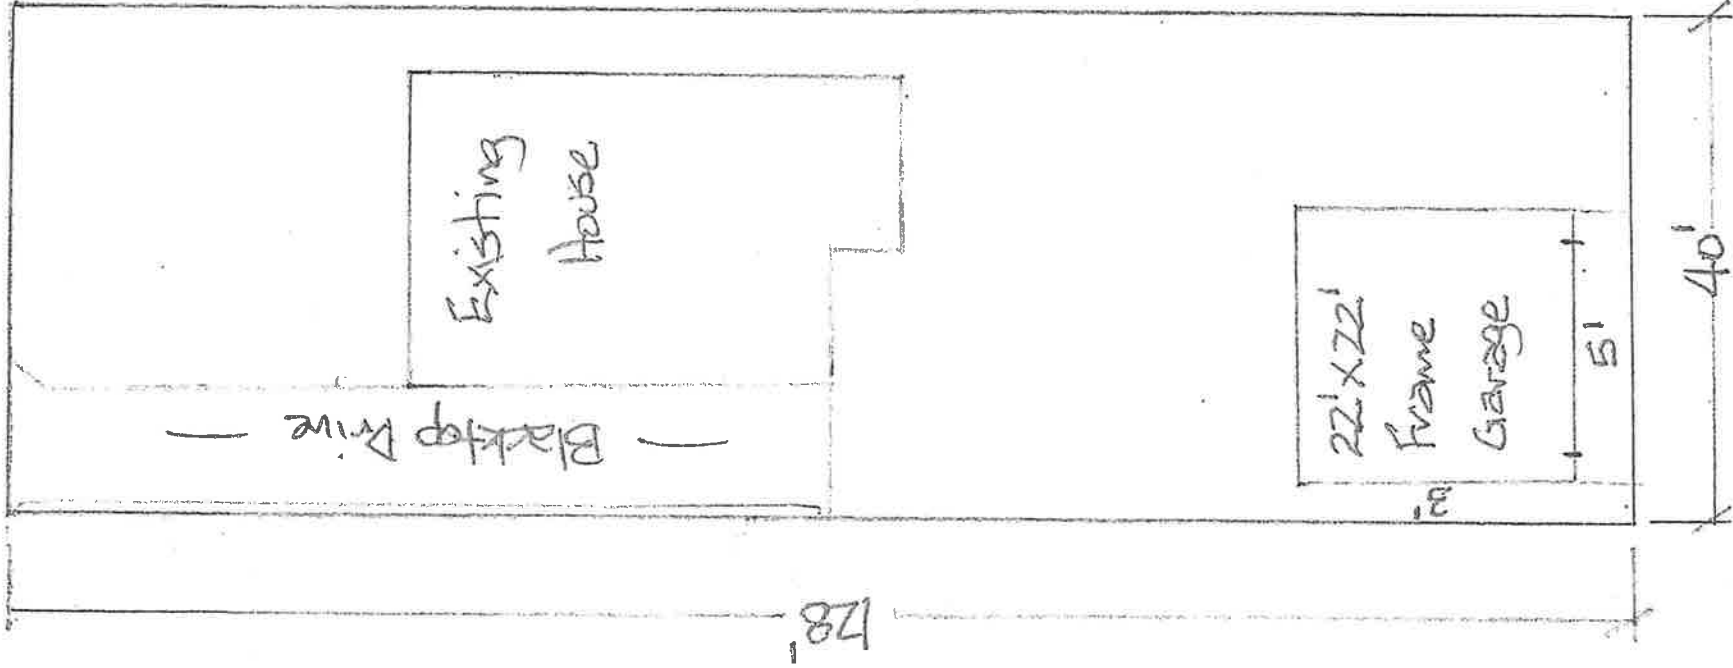

Alley — Scale 1" = 15'