


PROPOSED NEW SECOND STORY ADDITION
ABOVE EXISTING 1ST STORY FOOTPRINT

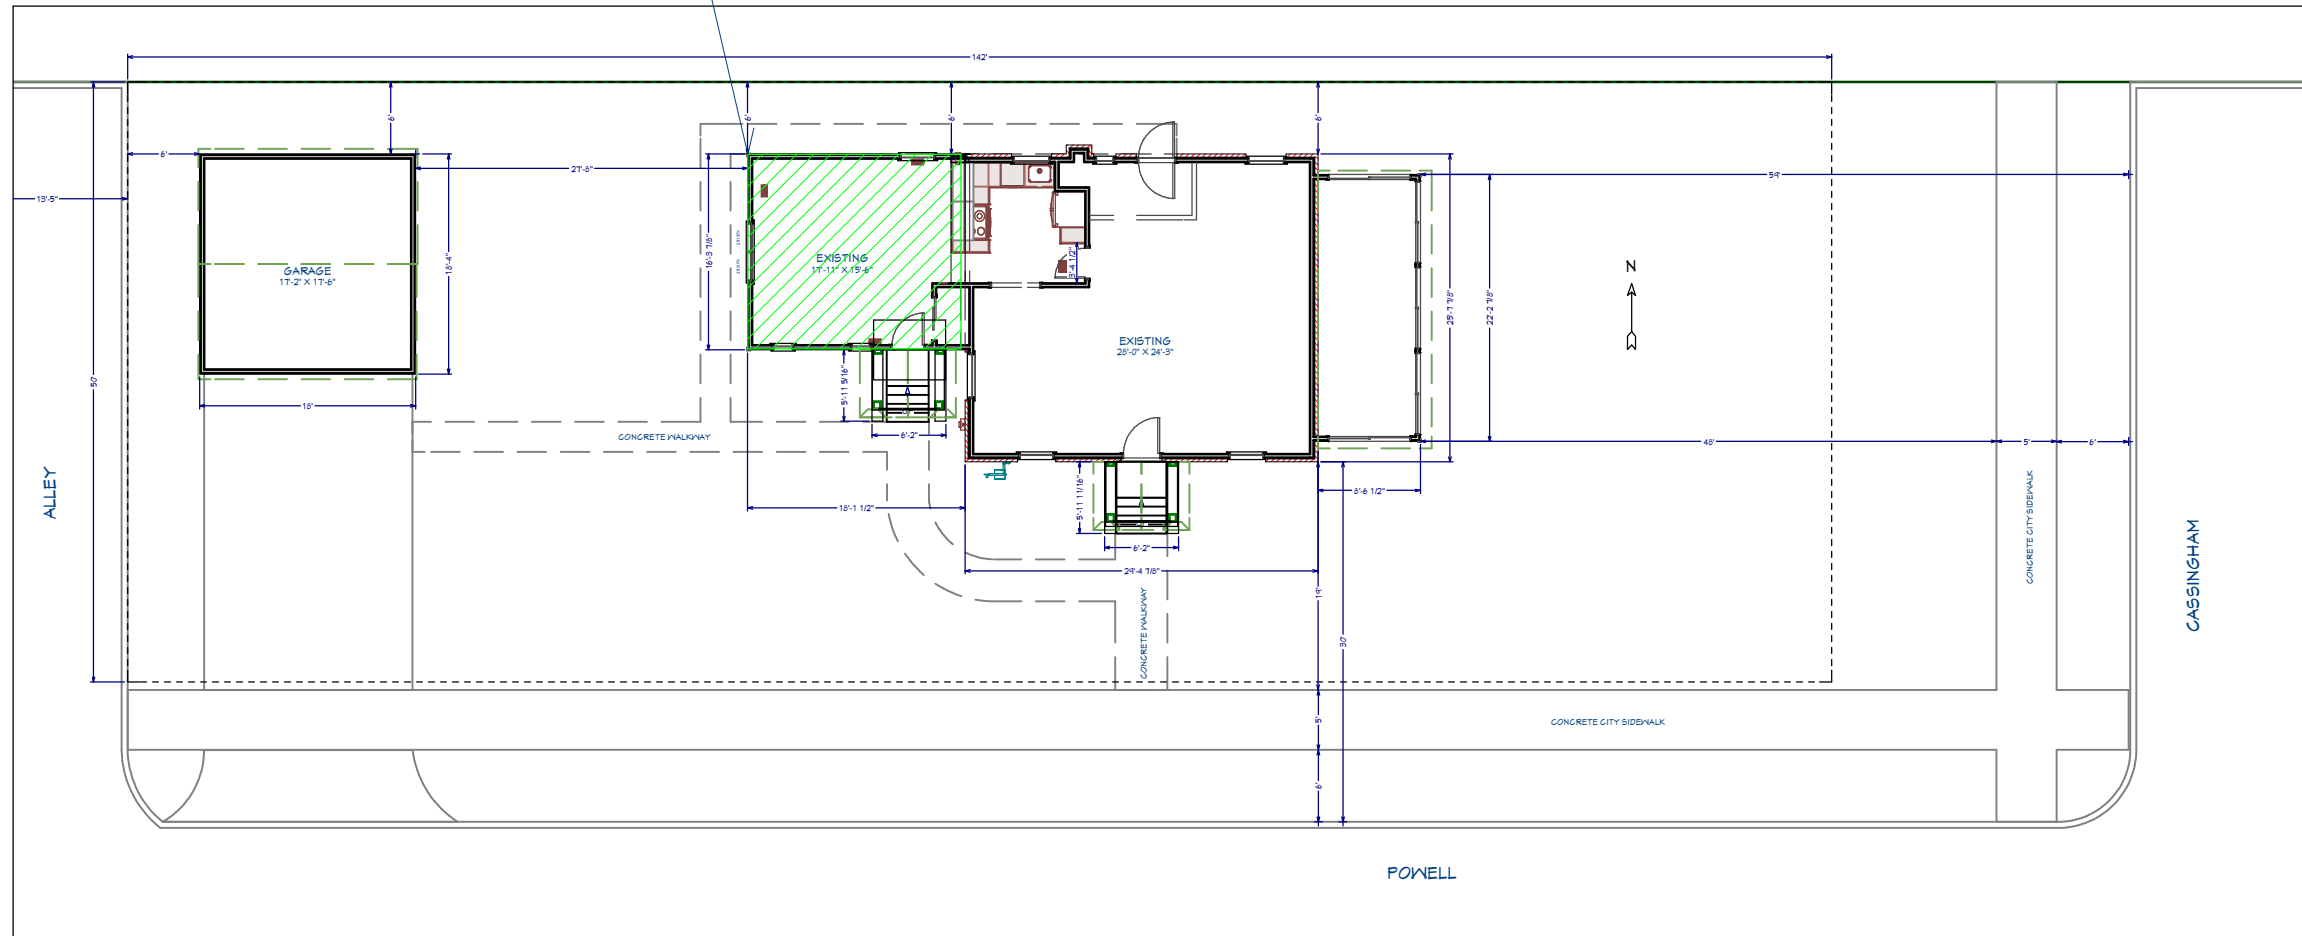

Total Lot Size: 7100sf - Lot Coverage: 2464 - 35%
 Existing Hard scape: 756sf, New Hard scape : 0sf
 Existing Building and Accessory Structure footprint: 1708sf - 24%
 New additional Building footprint: 0sf



DRAWINGS PROVIDED BY:

THE CLEARY COMPANY
 989 Old Henderson Rd
 COLUMBUS, OH 43220
 614.459.4000

Petkus Addition & Renovation
 171 South Cassingham Road, Bexley, Ohio 43209

SITE PLAN

REVISIONS

NO.	DATE

ISSUE DATE:
12/7/2020

PROJECT NUMBER:
PROJECT # 4310

SCALE:
1/16" = 1'

SHEET NO.

1