


**BEXLEY APARTMENTS**

SITE 1:  
2300 E LIVINGSTON AVENUE  
BEXLEY, OHIO

SITE 2:  
420 N CASSADY AVENUE  
BEXLEY, OHIO

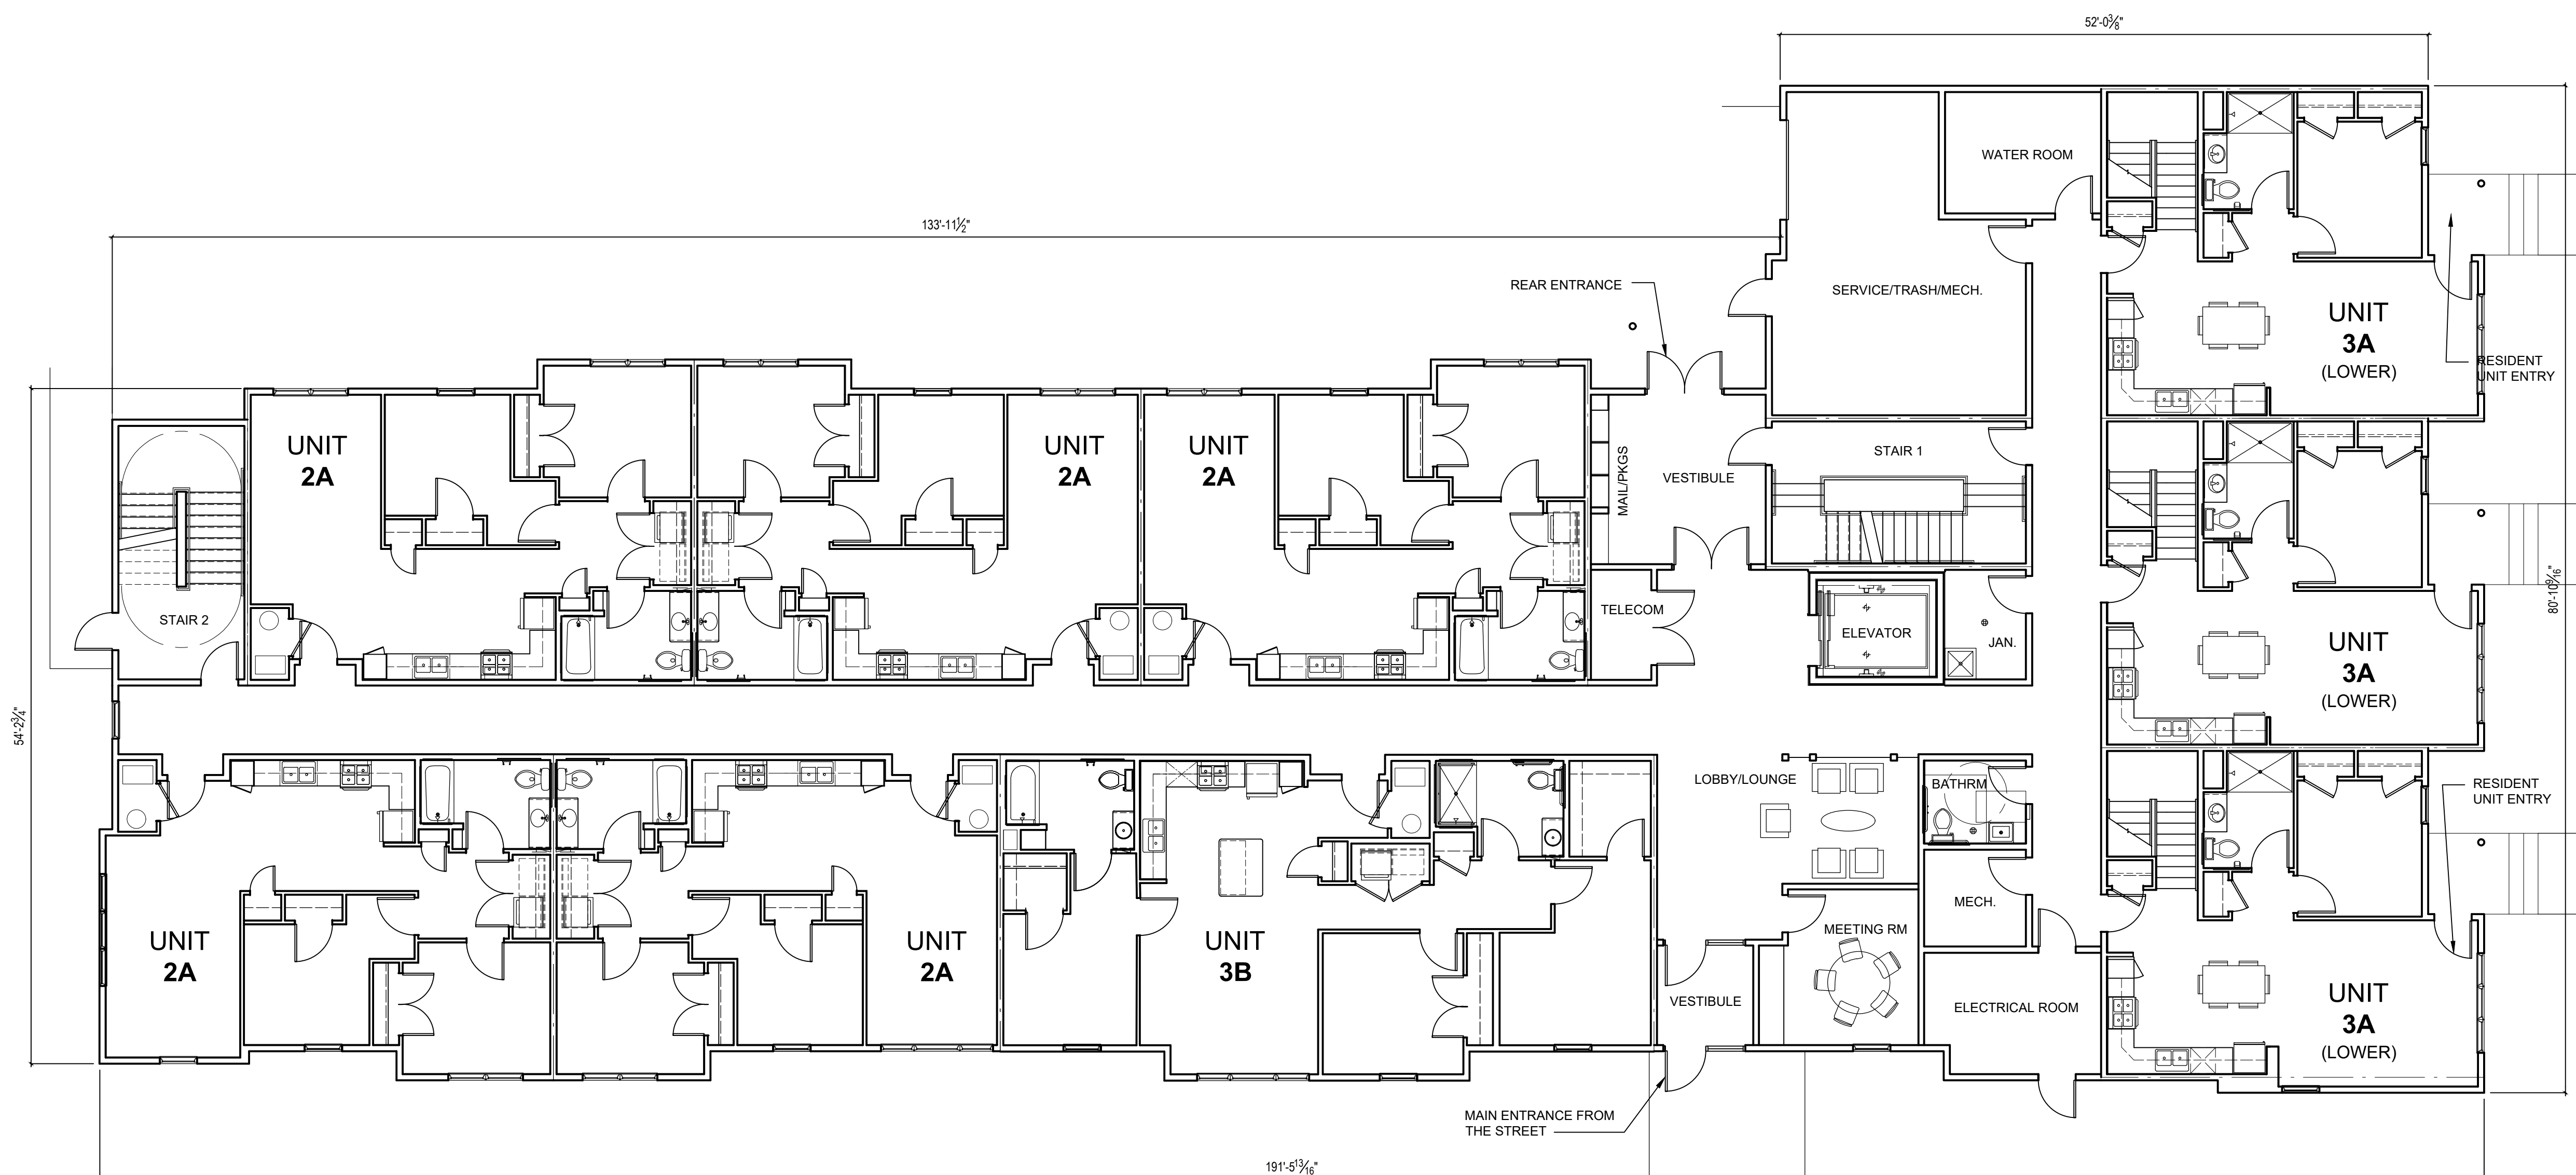

**1 FIRST FLOOR PLAN**  
A1.21 SCALE: 1/8" = 1'-0" 11,663 GROSS SF

THE DRAWINGS, SPECIFICATIONS, IDEAS, DESIGNS AND ARRANGEMENTS REPRESENTED THEREIN ARE AND SHALL REMAIN THE SOLE PROPERTY OF RDL ARCHITECTS. NO PART OF THIS DOCUMENT IS TO BE REPRODUCED, COPIED, REPRODUCED, DISCLOSED TO OTHERS OR USED IN CONNECTION WITH ANY WORK OR PROJECT OTHER THAN THE SPECIFIC PROJECT FOR WHICH THEY HAVE BEEN PREPARED AND DEVELOPED WITHOUT THE WRITTEN CONSENT OF RDL ARCHITECTS. THE DRAWINGS, SPECIFICATIONS, DRAWINGS OR SPECIFICATIONS SHALL CONSTITUTE CONCLUSIVE EVIDENCE OF ACCEPTANCE OF THESE RESTRICTIONS. WRITTEN EVIDENCE OF ACCEPTANCE OF THESE RESTRICTIONS SHALL BE OBTAINED FROM THE CLIENT. CONTRACTORS SHALL VERIFY AND BE RESPONSIBLE FOR ALL DIMENSIONS AND CONDITIONS ON THE JOB AND SHALL BE RESPONSIBLE FOR ANY DISCREPANCIES FROM THE DIMENSIONS AND CONDITIONS SHOWN BY THESE DRAWINGS.

**ISSUE**

- ▲ 2021-01-07 ARB DESIGN UPDATE
- △
- △
- △
- △
- △
- △
- △
- △
- △

**FIRST FLOOR PLAN**  
34,687 GROSS SF



PROJECT #	20163
DRAWN BY	
CHECKED BY	RDL
FILE NAME	
PLOT DATE	January 7, 2021


COPYRIGHT © 2020 ALL RIGHTS RESERVED

**A-1.21**

**BEXLEY APARTMENTS**

SITE 1:  
2300 E LIVINGSTON AVENUE  
BEXLEY, OHIO

SITE 2:  
420 N CASSADY AVENUE  
BEXLEY, OHIO

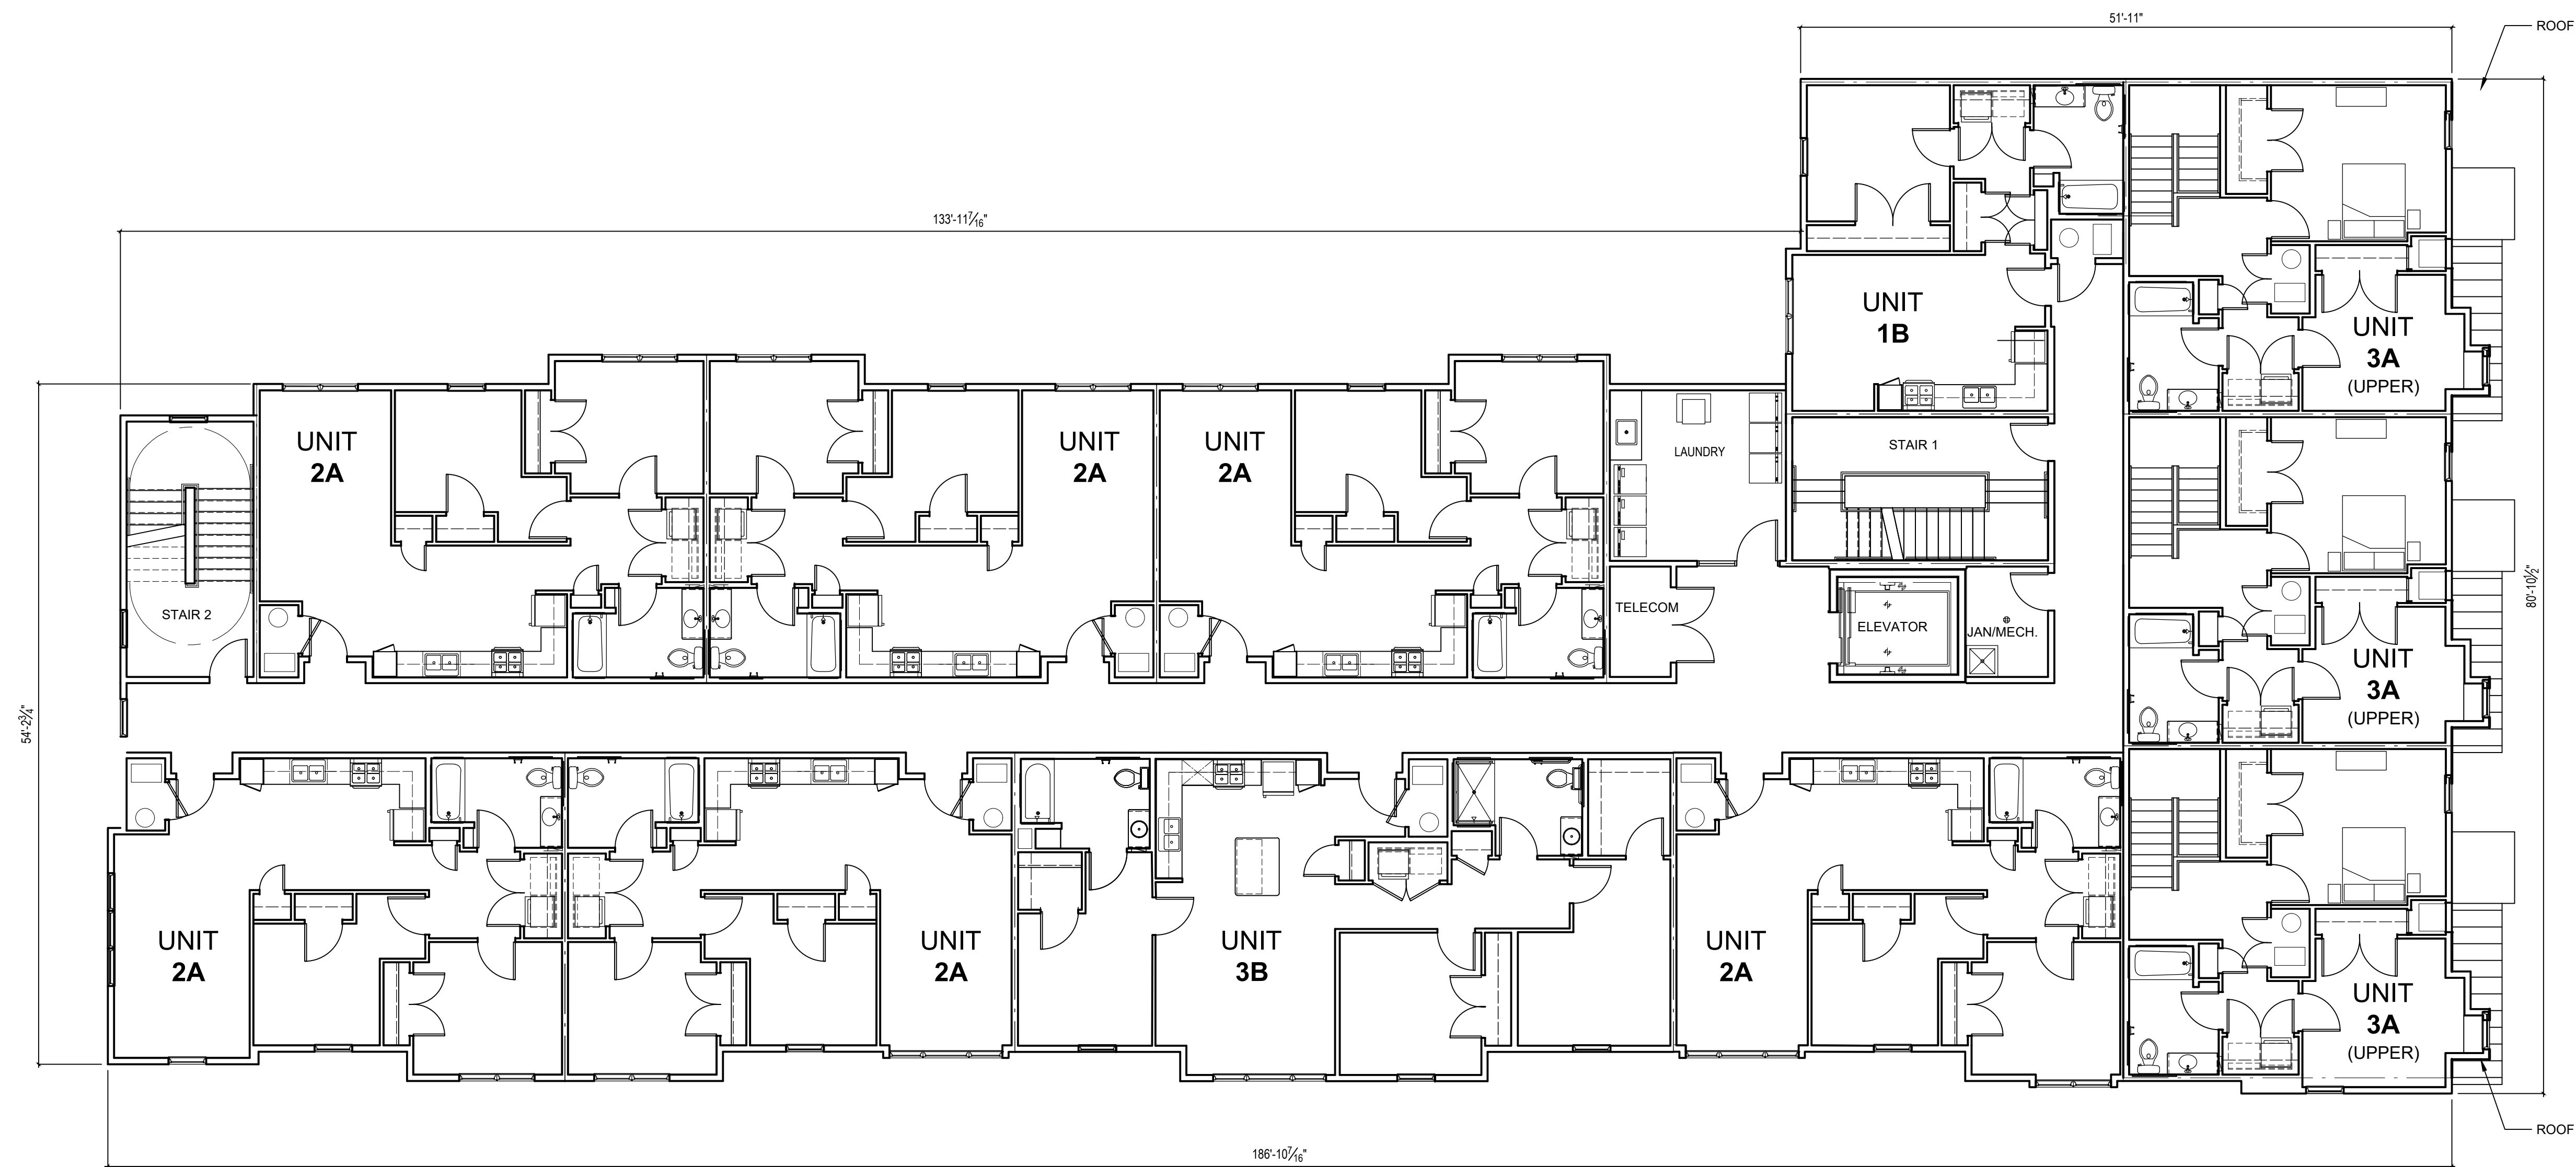


1 SECOND FLOOR PLAN  
A1.22 SCALE: 1/8" = 1'-0" 11,533 GROSS SF

THE DRAWINGS, SPECIFICATIONS, IDEAS, DESIGNS AND ARRANGEMENTS REPRESENTED THEREBY ARE AND SHALL REMAIN THE SOLE PROPERTY OF RDL ARCHITECTS. NO PART OF THIS DOCUMENT IS TO BE REPRODUCED, COPIED, REPRODUCED, OR PROJECT OTHER THAN THE SPECIFIC PROJECT FOR WHICH THEY HAVE BEEN PREPARED AND DEVELOPED WITHOUT THE WRITTEN CONSENT OF RDL ARCHITECTS. ANY REPRODUCTION OR USE OF THESE DRAWINGS OR SPECIFICATIONS SHALL CONSTITUTE CONCLUSIVE EVIDENCE OF ACCEPTANCE OF THESE RESTRICTIONS. WRITTEN PERMISSION FROM RDL ARCHITECTS IS REQUIRED FOR ANY REPRODUCTION OR USE OF THESE DRAWINGS OR SPECIFICATIONS. CONTRACTORS SHALL VERIFY AND BE RESPONSIBLE FOR ALL DIMENSIONS AND CONDITIONS ON THE JOB AND SHALL BE RESPONSIBLE FOR ANY VARIATIONS FROM THE DIMENSIONS AND CONDITIONS SHOWN BY THESE DRAWINGS.

**ISSUE**

- ▲ 2021-01-07 ARB DESIGN UPDATE
- △
- △
- △
- △
- △
- △
- △
- △
- △

**SECOND FLOOR PLAN**

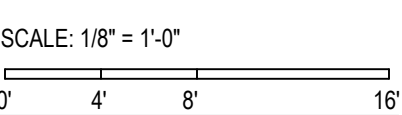

PROJECT # 20163  
DRAWN BY  
CHECKED BY RDL  
FILE NAME  
PLOT DATE January 7, 2021


COPYRIGHT © 2020 ALL RIGHTS RESERVED

**A-1.22**

**BEXLEY APARTMENTS**

SITE 1:  
2300 E LIVINGSTON AVENUE  
BEXLEY, OHIO

SITE 2:  
420 N CASSADY AVENUE  
BEXLEY, OHIO

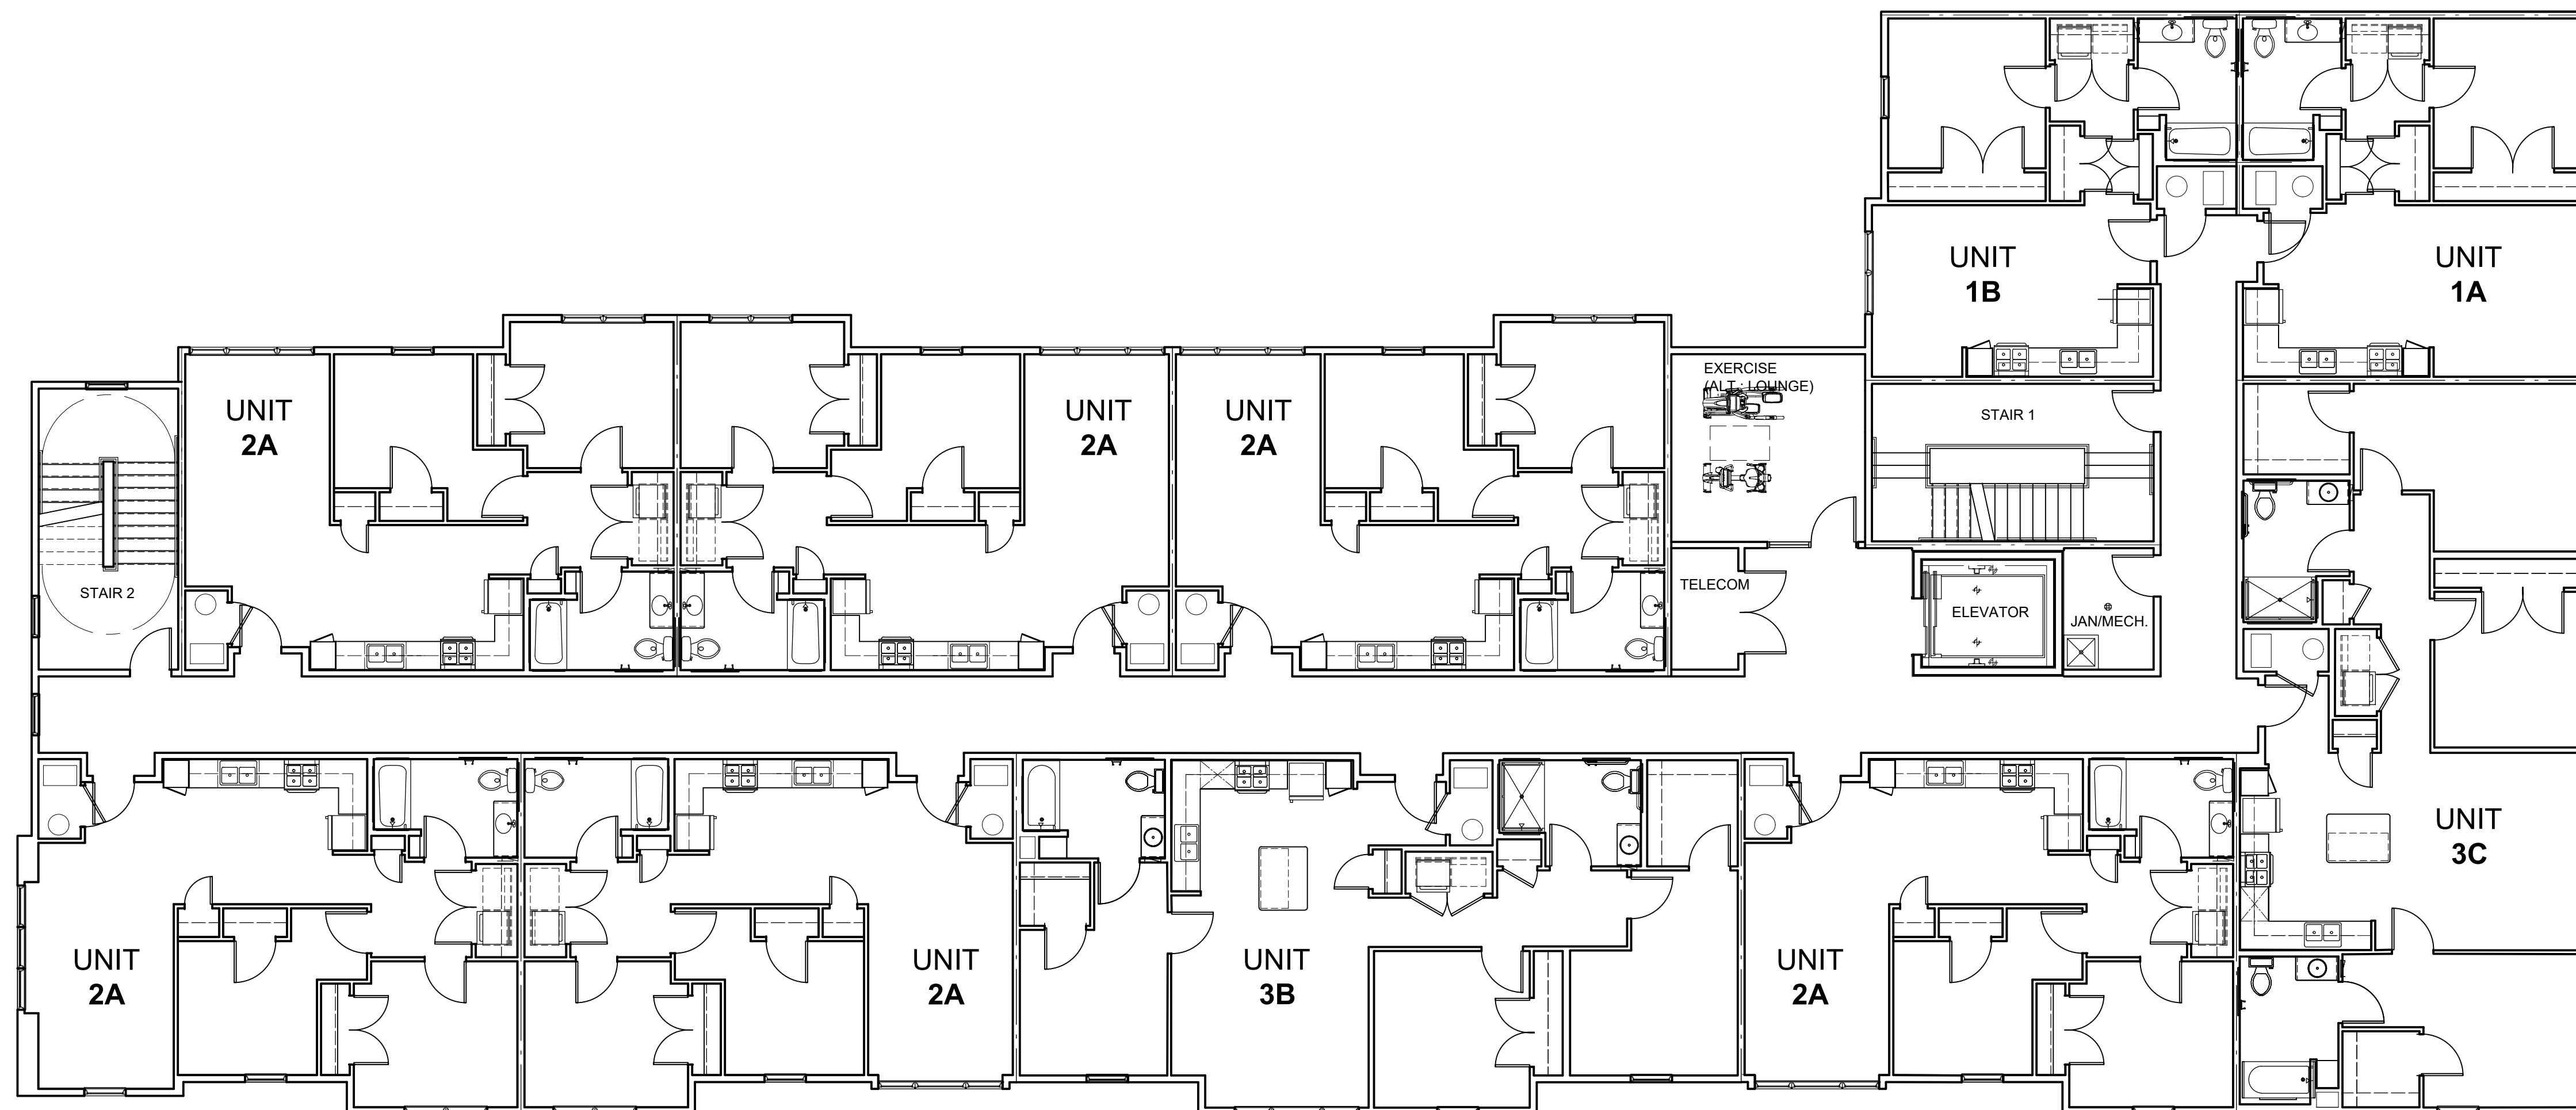

1 THIRD FLOOR PLAN  
A1.23 SCALE: 1/8" = 1'-0" 11,491 GROSS SF

THE DRAWINGS, SPECIFICATIONS, IDEAS, DESIGNS AND ARRANGEMENTS REPRESENTED THEREBY ARE AND SHALL REMAIN THE PROPERTY OF RDL ARCHITECTS AND SHALL NOT BE REPRODUCED, COPIED, REPRODUCED, DISCLOSED TO OTHERS OR USED IN CONNECTION WITH ANY WORK OR PROJECT OTHER THAN THE SPECIFIC PROJECT FOR WHICH THEY HAVE BEEN PREPARED AND DEVELOPED WITHOUT THE WRITTEN CONSENT OF RDL ARCHITECTS. CONTRACTORS SHALL VERIFY ALL DIMENSIONS AND CONDITIONS SHOWN BY THESE DRAWINGS. CONTRACTORS SHALL VERIFY AND BE RESPONSIBLE FOR ALL DIMENSIONS AND CONDITIONS ON THE JOB SITE. CONTRACTORS SHALL VERIFY AND BE RESPONSIBLE FOR ALL DIMENSIONS AND CONDITIONS SHOWN BY THESE DRAWINGS.

**ISSUE**

- ▲ 2021-01-07 ARB DESIGN UPDATE
- △
- △
- △
- △
- △
- △
- △
- △
- △
- △

**THIRD FLOOR PLAN**



SCALE: 1/8" = 1'-0"  
0' 4' 8' 16'

PROJECT # 20163  
DRAWN BY  
CHECKED BY RDL  
FILE NAME  
PLOT DATE January 7, 2021

COPYRIGHT © 2020 ALL RIGHTS RESERVED

**A-1.23**