

1" IRON PIN
CAPPED "PS3352"

S89°45'03"E 50.60'

5/8" REBAR

S00°08'24"W
20.45'

OLSEN RESIDENCE - REVISED

S89°45'57"E 267.48'

30.04'

1/4" IRON PIN

N00°01'36"W 234.56'

S00°00'00"E 255.00'

30.24'



N89°47'27"W 225.02'

512'

JONES




SITE PLAN WITH HEDGE AND GATE ELEVATION

22 JULY 2020

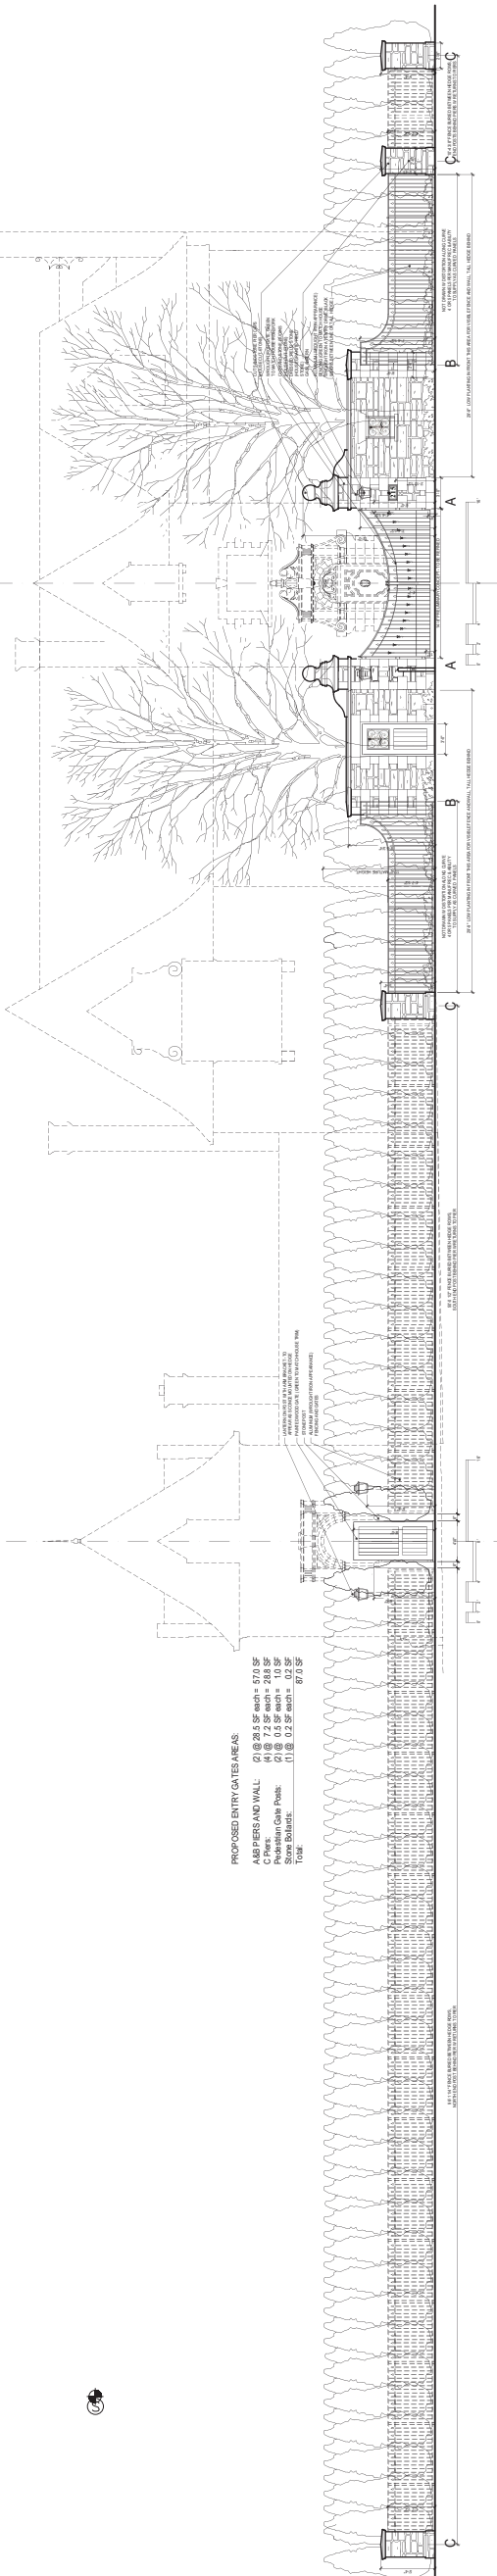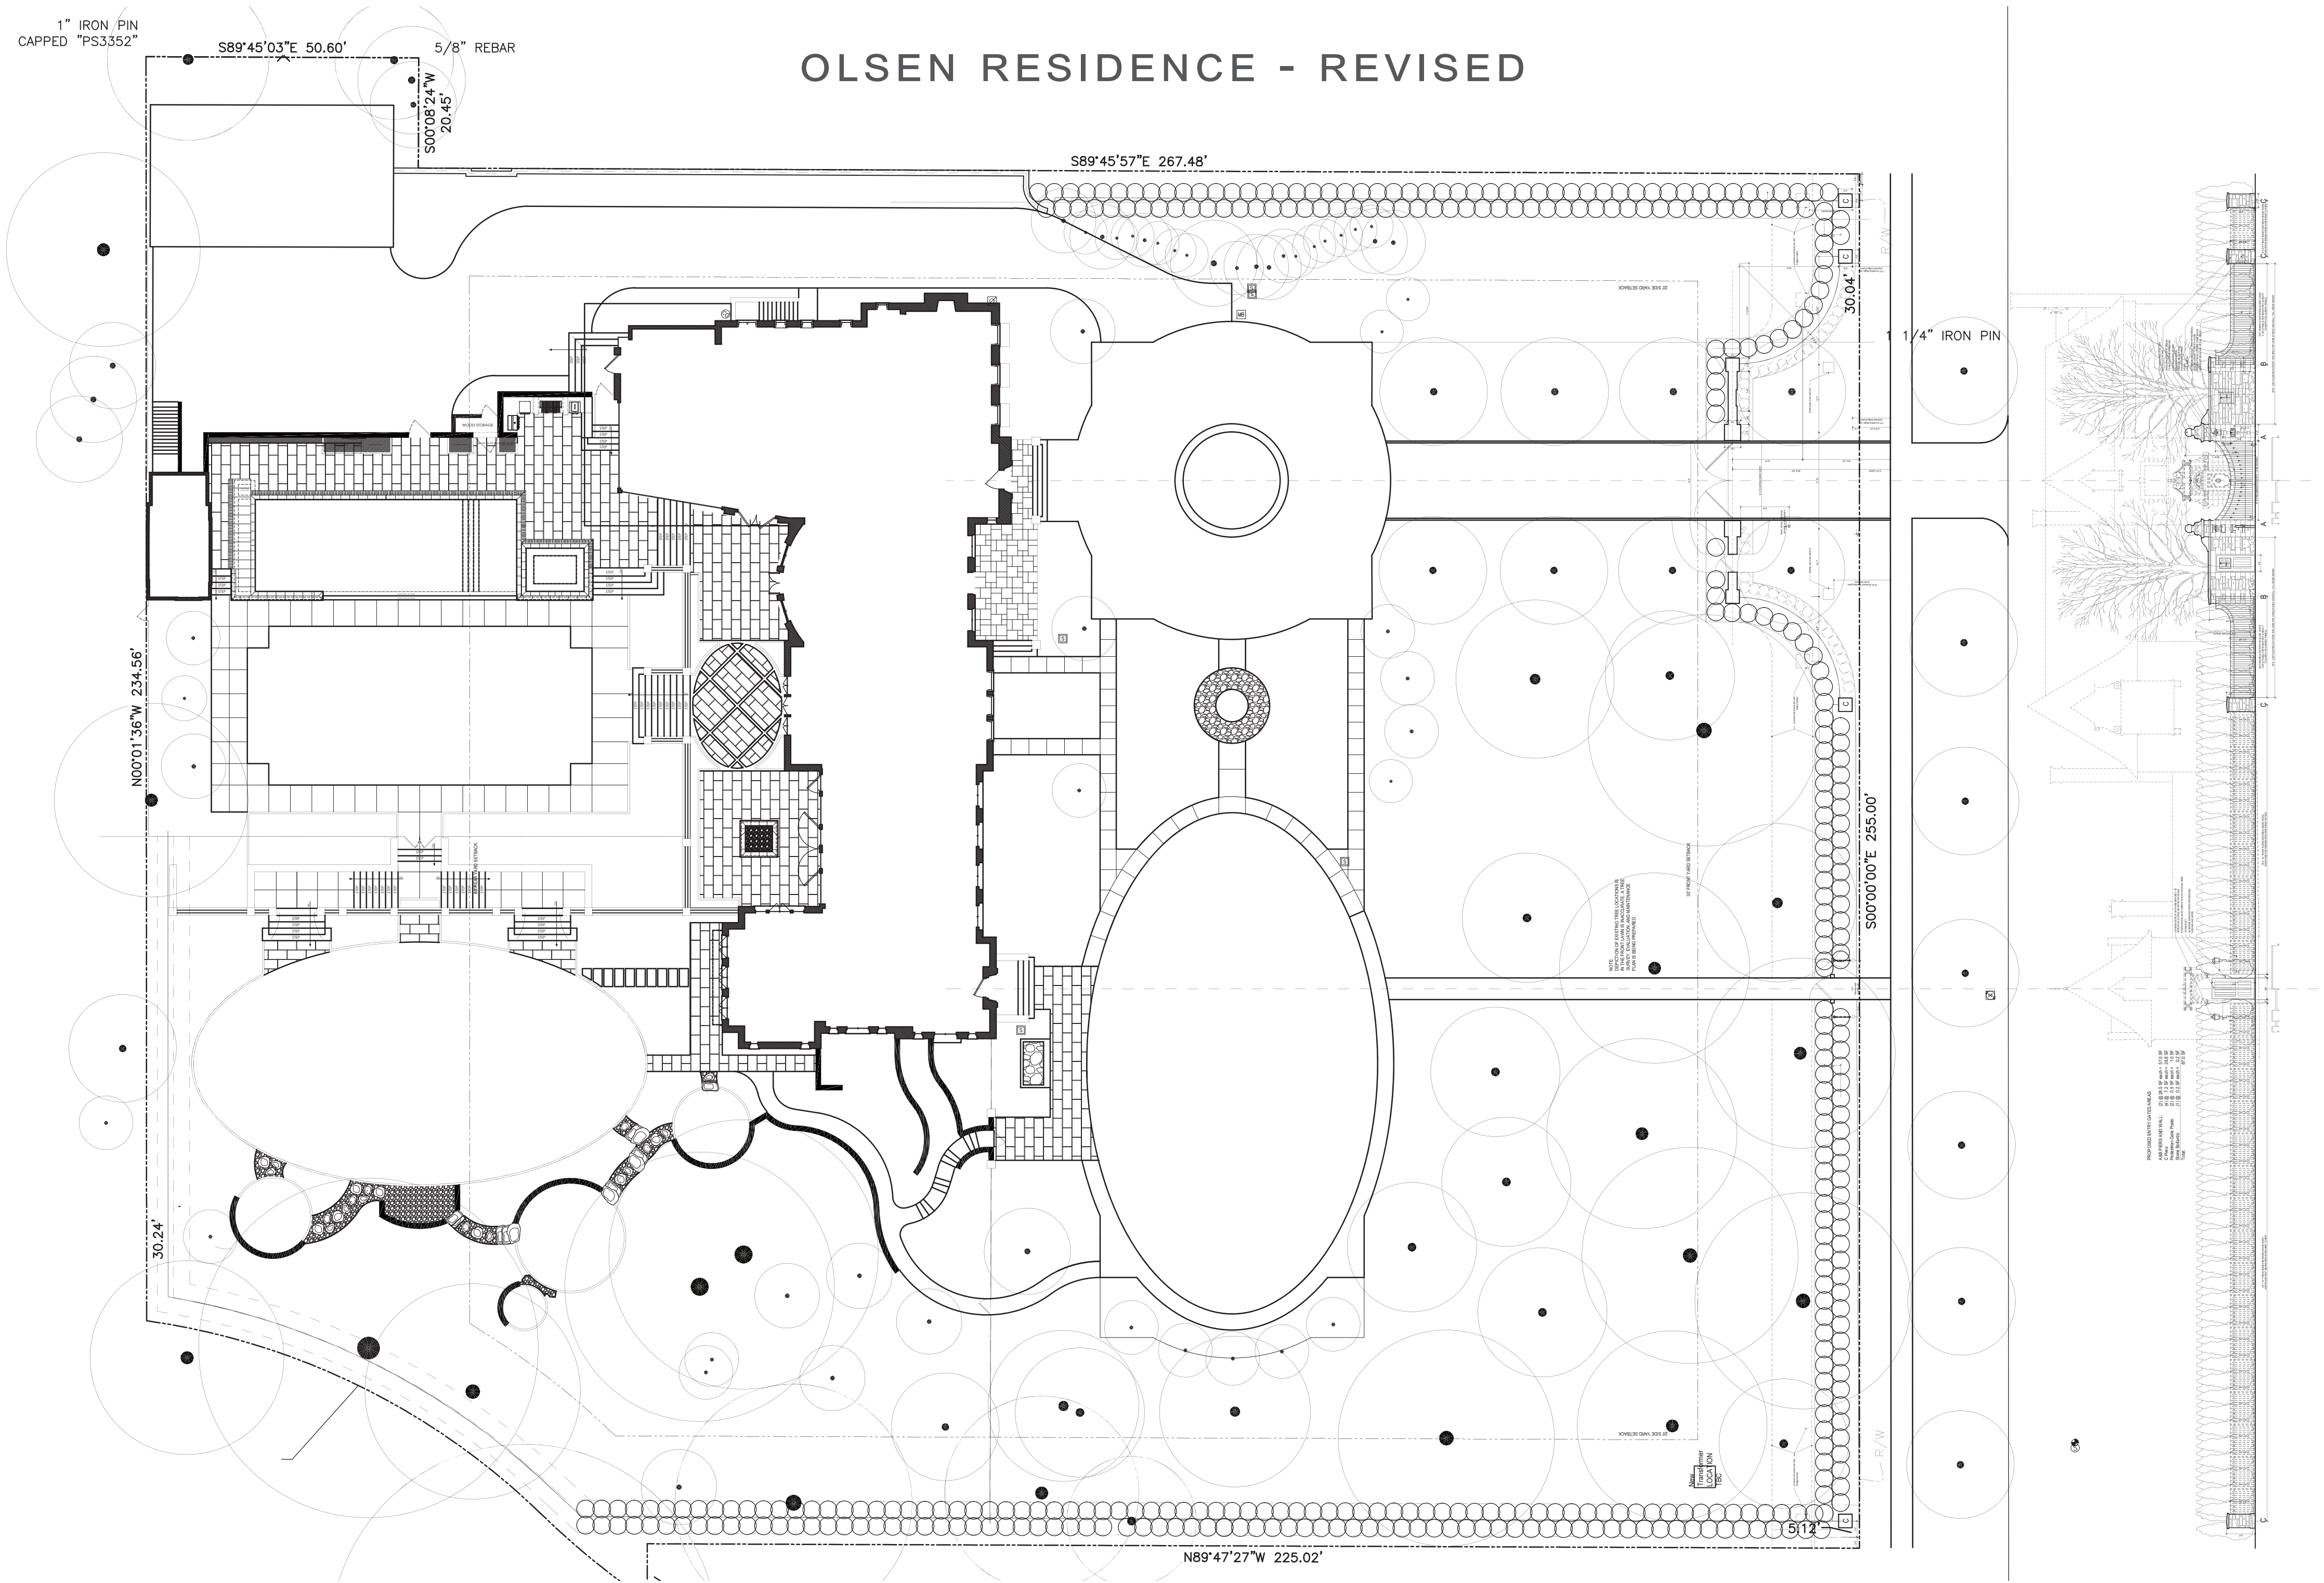


PROPOSED HEDGE AND GATE ELEVATION
 1/4" IRON PIN
 CAPPED "PS3352"
 1/4" IRON PIN
 CAPPED "PS3352"

OLSEN RESIDENCE - REVISED

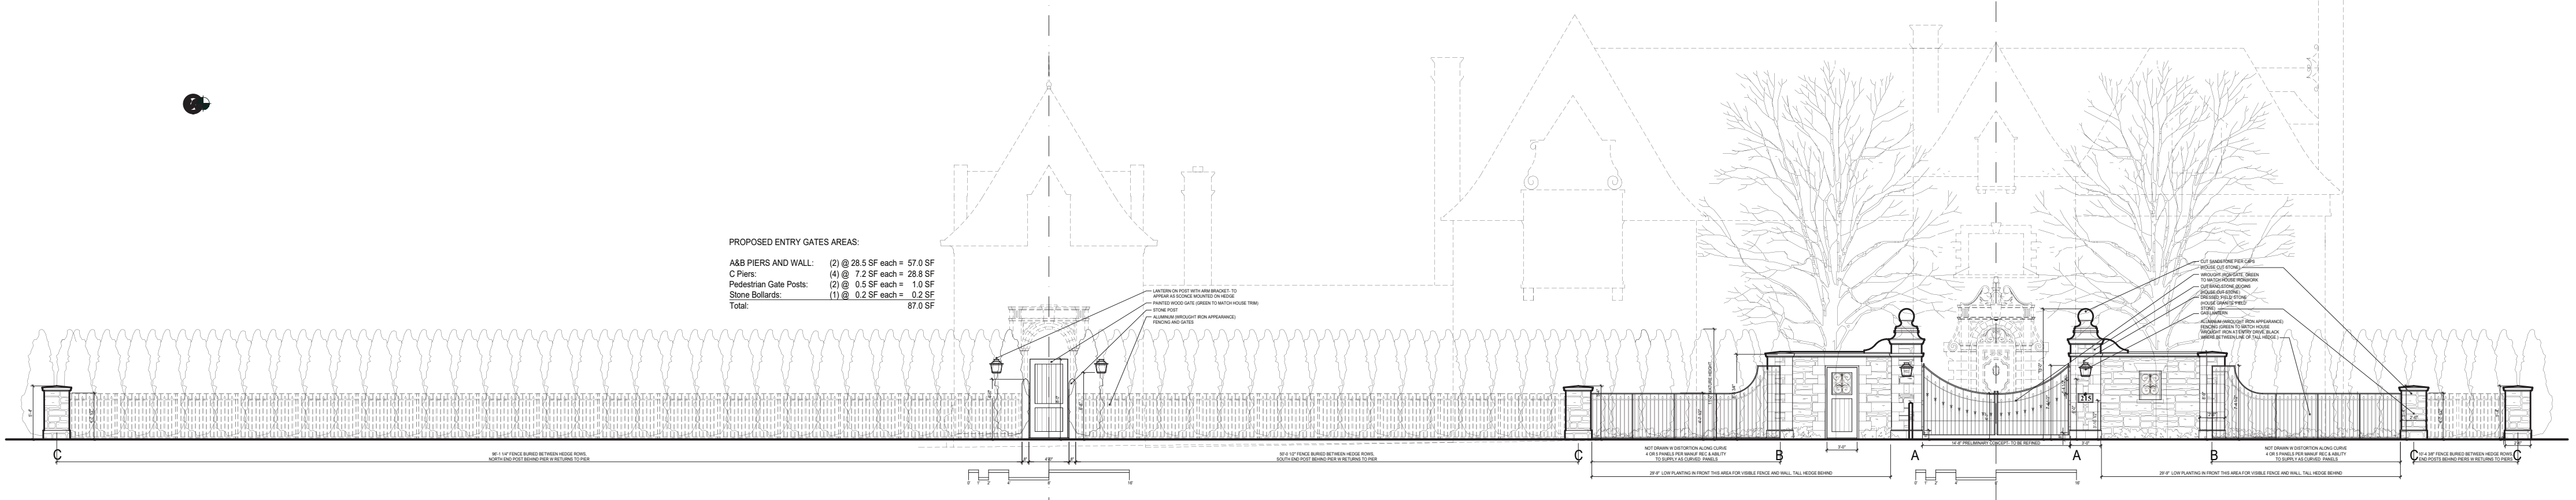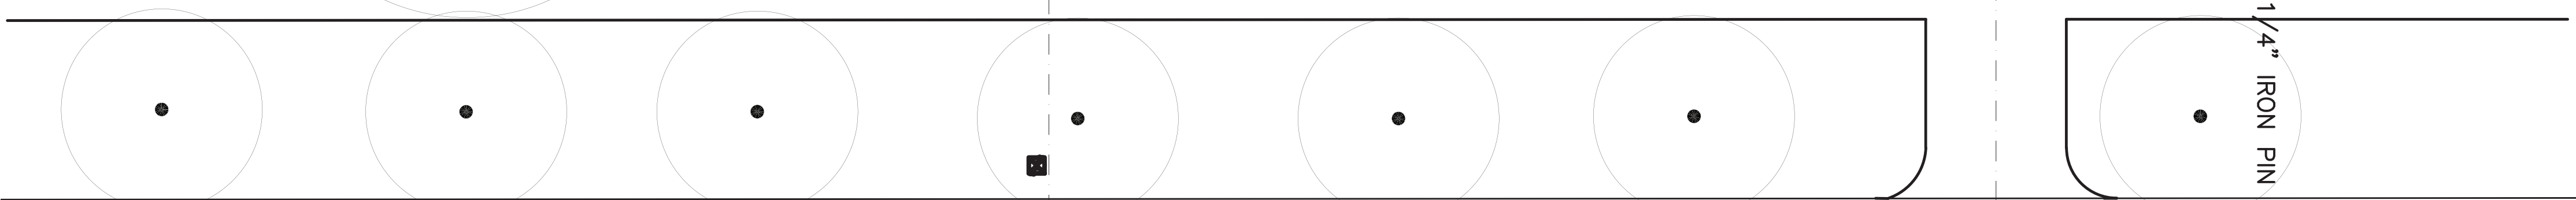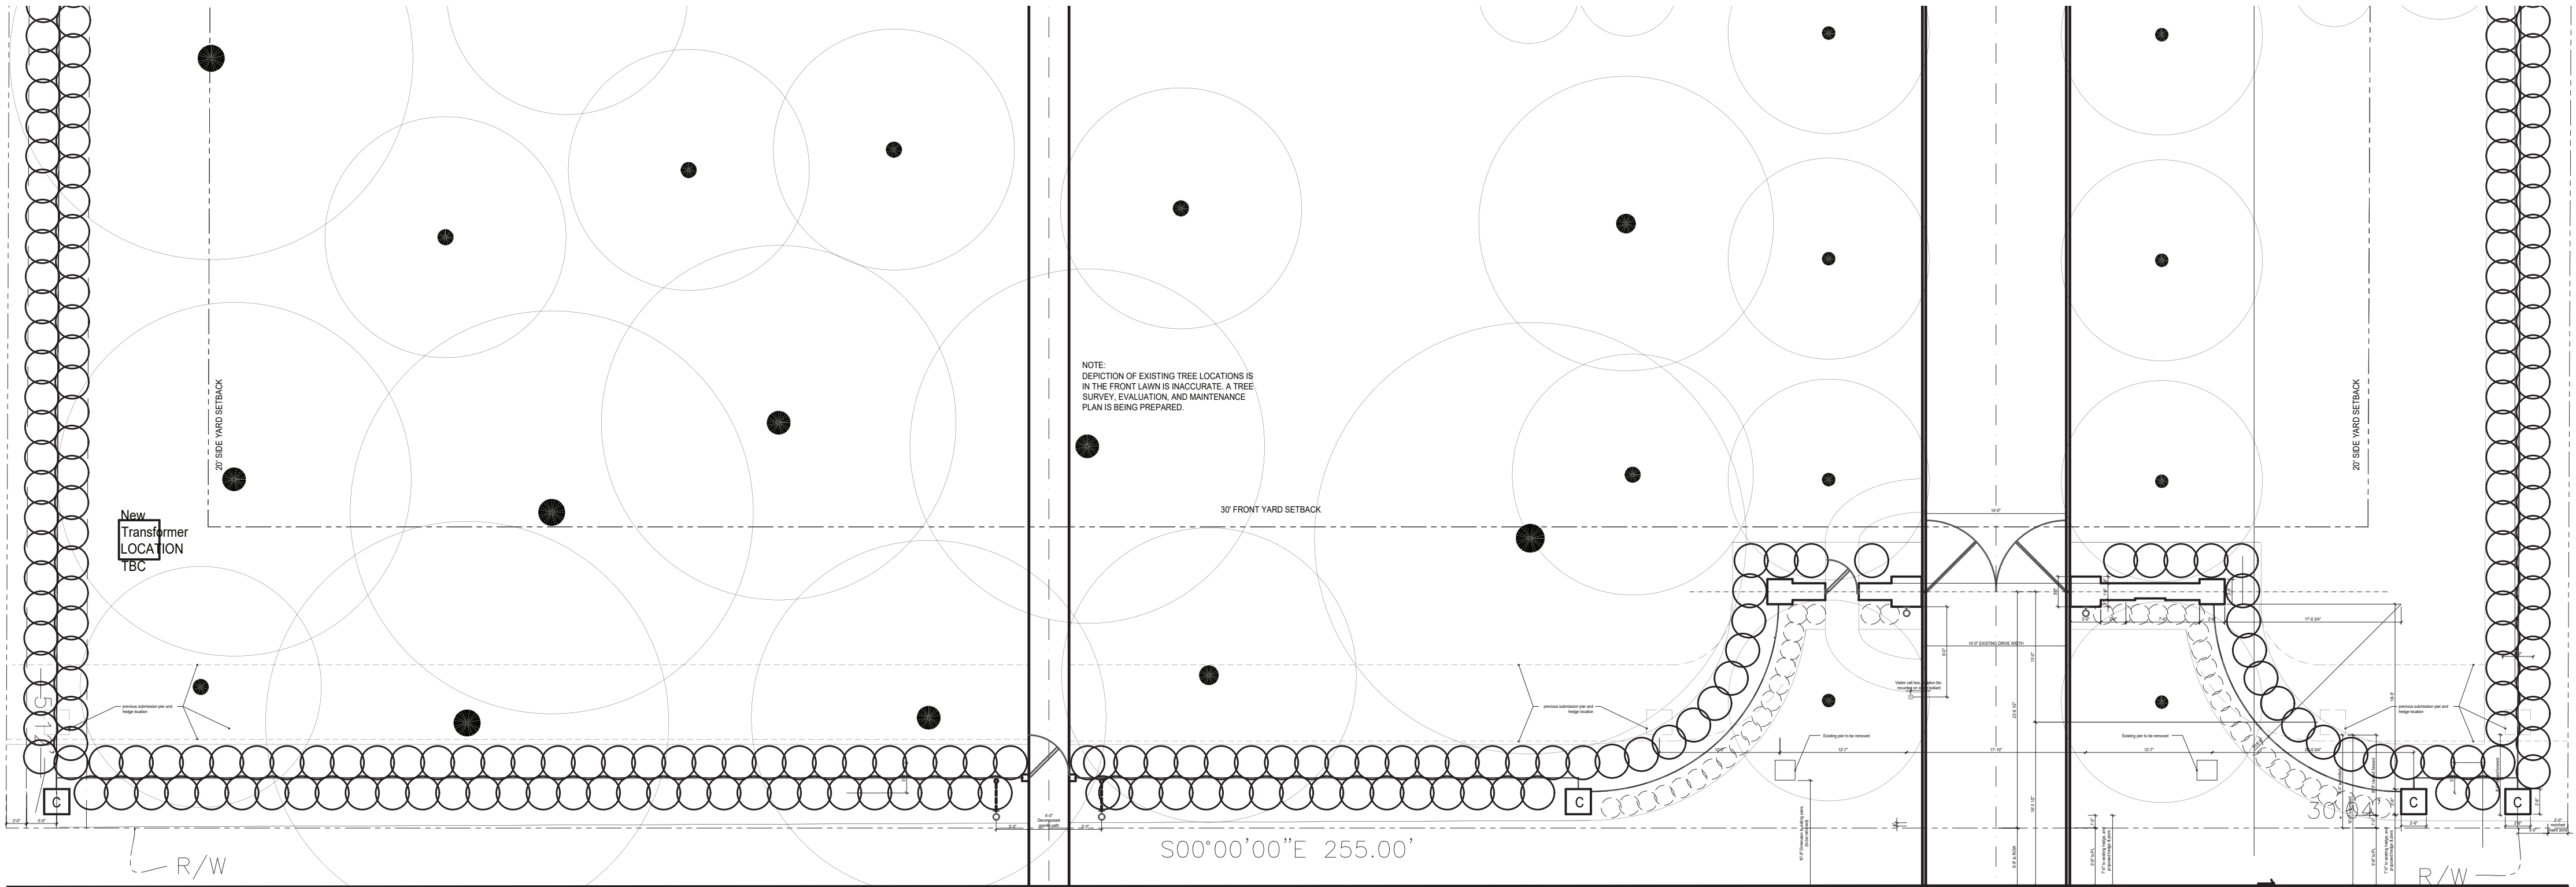

JONES


OLSEN RESIDENCE - REVISED

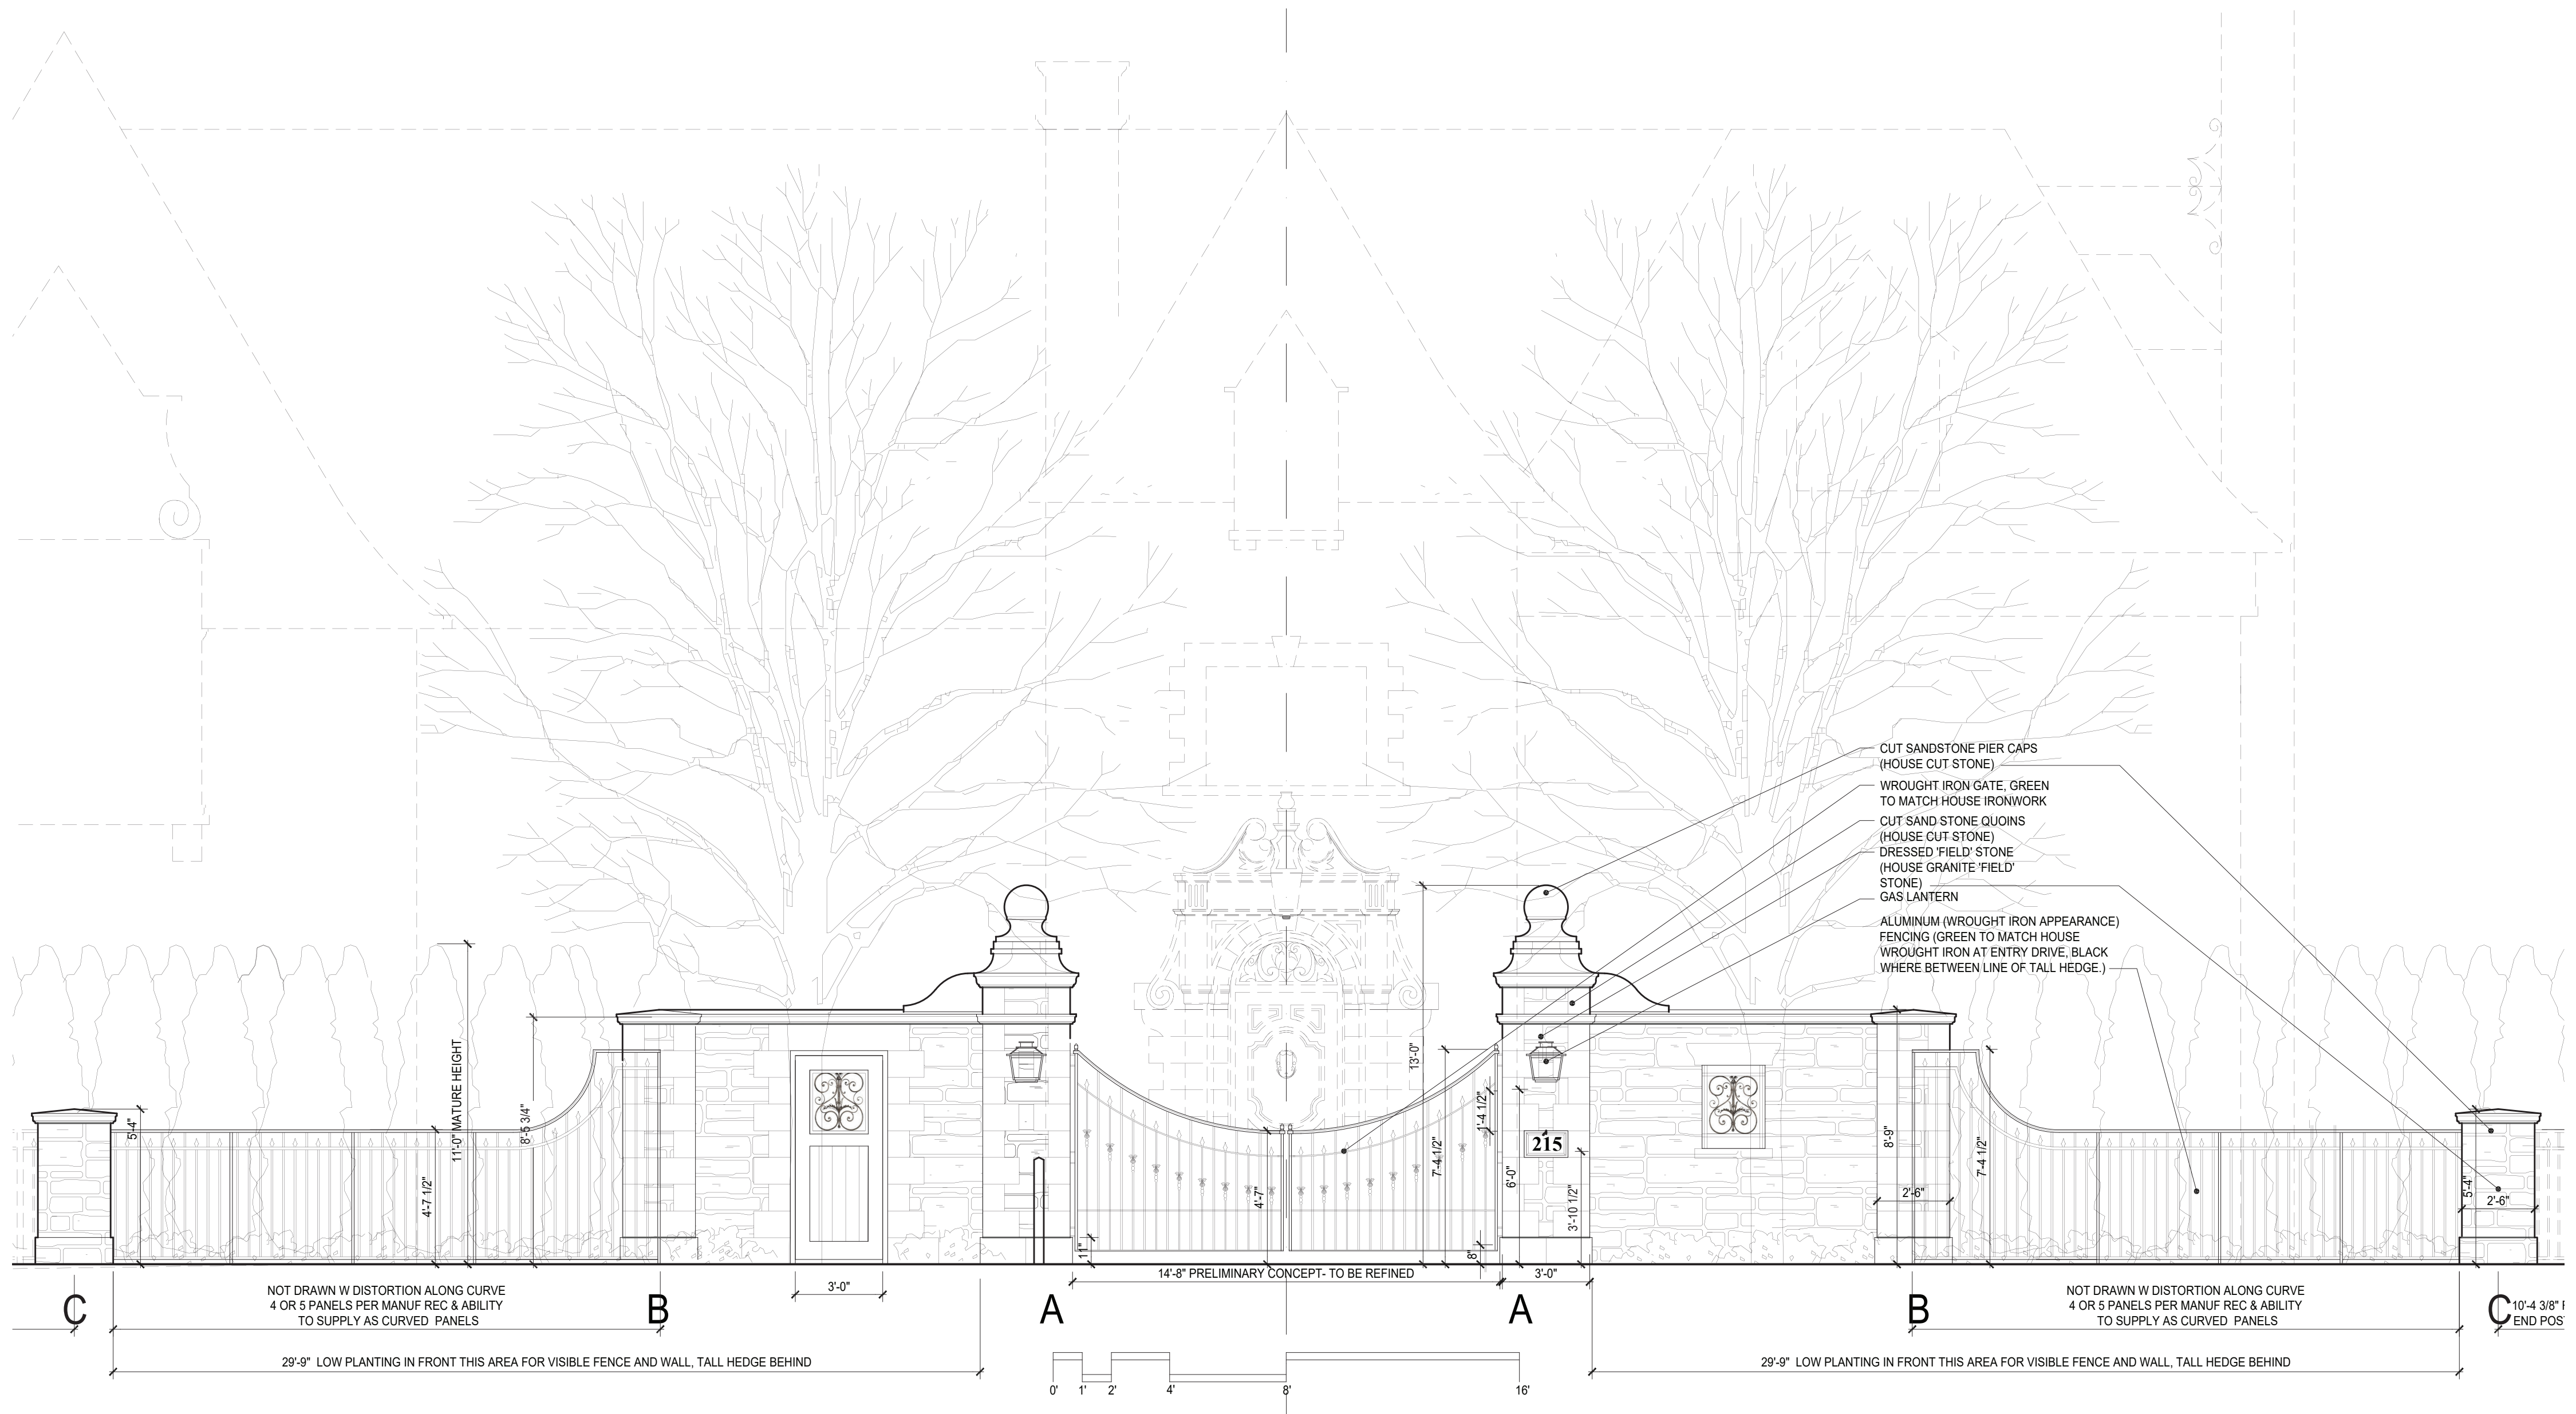

OLSEN RESIDENCE - REVISED

PROPOSED ENTRY GATES AREAS:

A&B PIERS AND WALL:	(2) @ 28.5 SF each =	57.0 SF
C Piers:	(4) @ 7.2 SF each =	28.8 SF
Pedestrian Gate Posts:	(2) @ 0.5 SF each =	1.0 SF
Stone Bollards:	(1) @ 0.2 SF each =	0.2 SF
Total:		87.0 SF

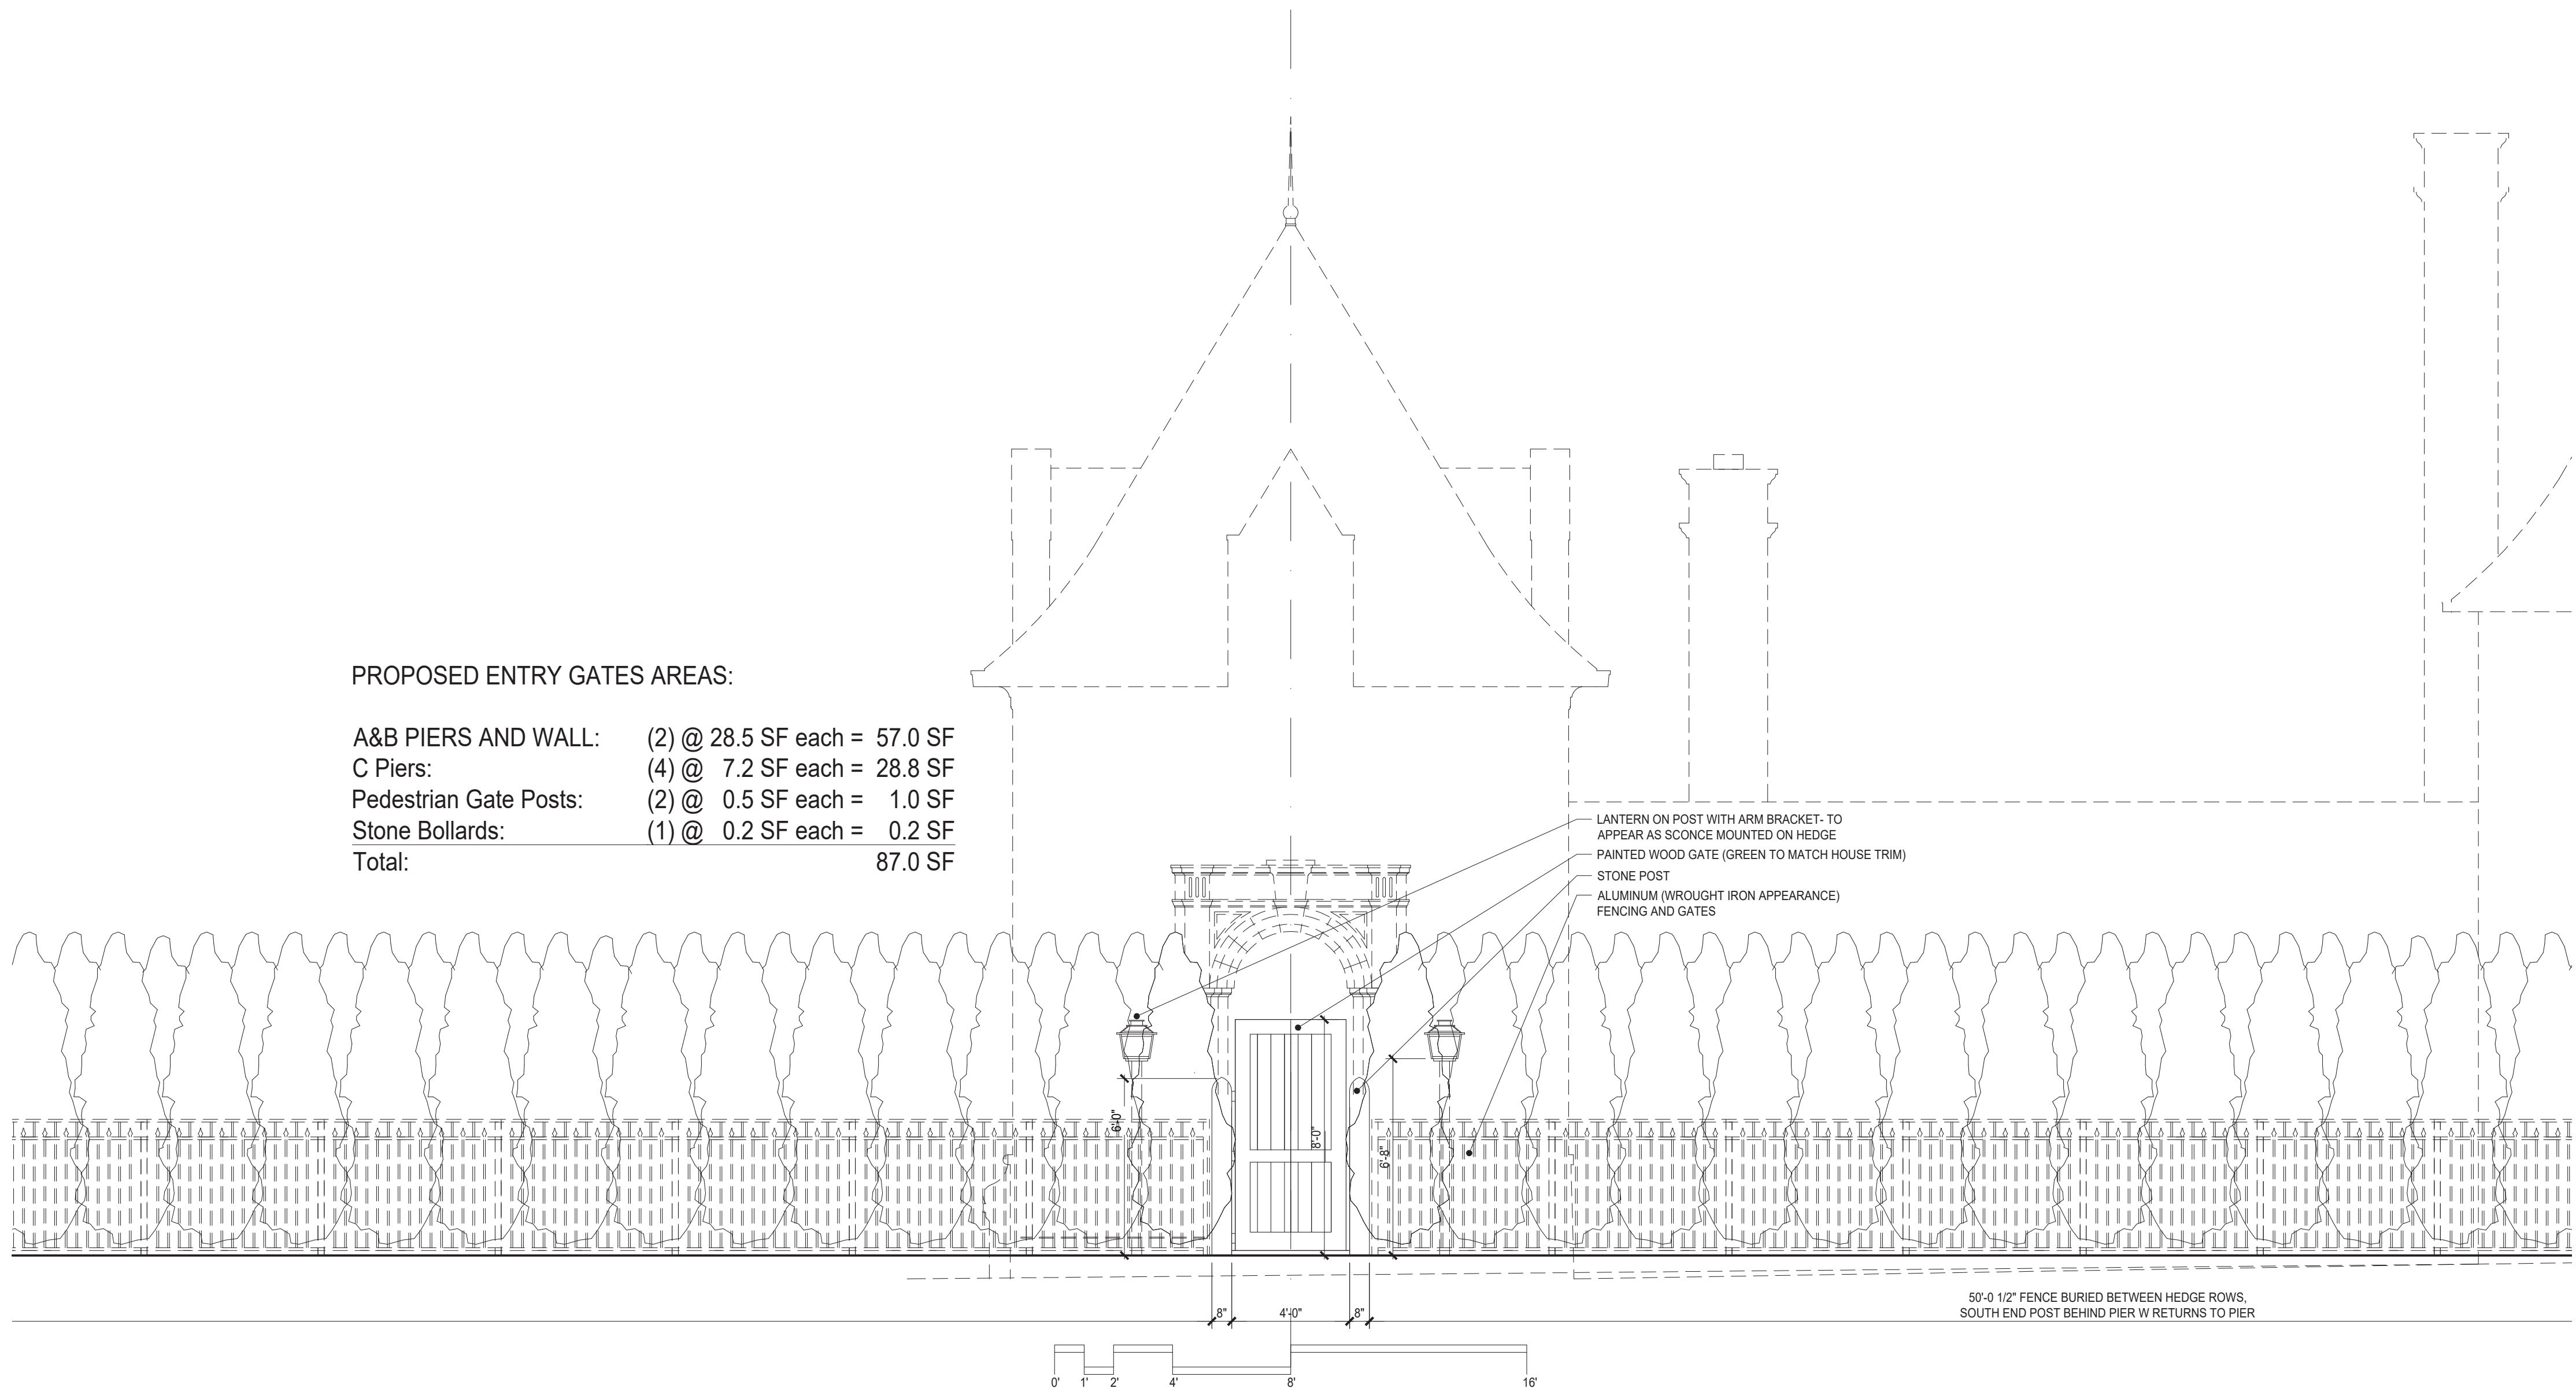

JONES




HIDDEN CREEK
LANDSCAPING INC.

www.2thecreek.com

3940 SCIOTO DARBY CREEK RD.
HILLIARD, OH 43026
T (614) 777-4254 F (614) 777-4255

SETS & REVISIONS:	DATE:
REVISION	4-1-2020
PHASE 2 REVISION	5-13-2020
PHASE 2 REVISION	7-22-2020

OLSEN RESIDENCE
215 N. PARKVIEW AVE
COLUMBUS, OH 43209

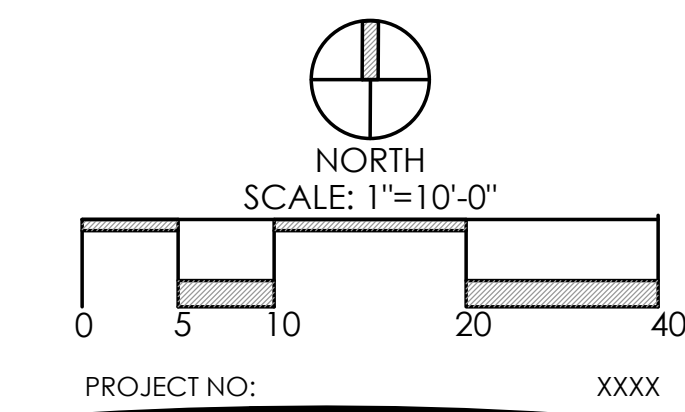


PROJECT NO: XXXX


PLANTING PLAN
- PHASE 2 SHRUBS -

ALL DRAWING ARE THE ORIGINAL WORK OF HIDDEN CREEK LANDSCAPING INC. AND MAY NOT BE DISCLOSED, USED OR DUPLICATED IN ANY WAY WITHOUT THE WRITTEN CONSENT OF HIDDEN CREEK LANDSCAPING INC. HIDDEN CREEK LANDSCAPING INC. RESERVES THE RIGHT TO SUBSTITUTE PLANTS DUE TO AVAILABILITY AND QUALITY.

L-3.2

CONSTRUCTION ISSUE

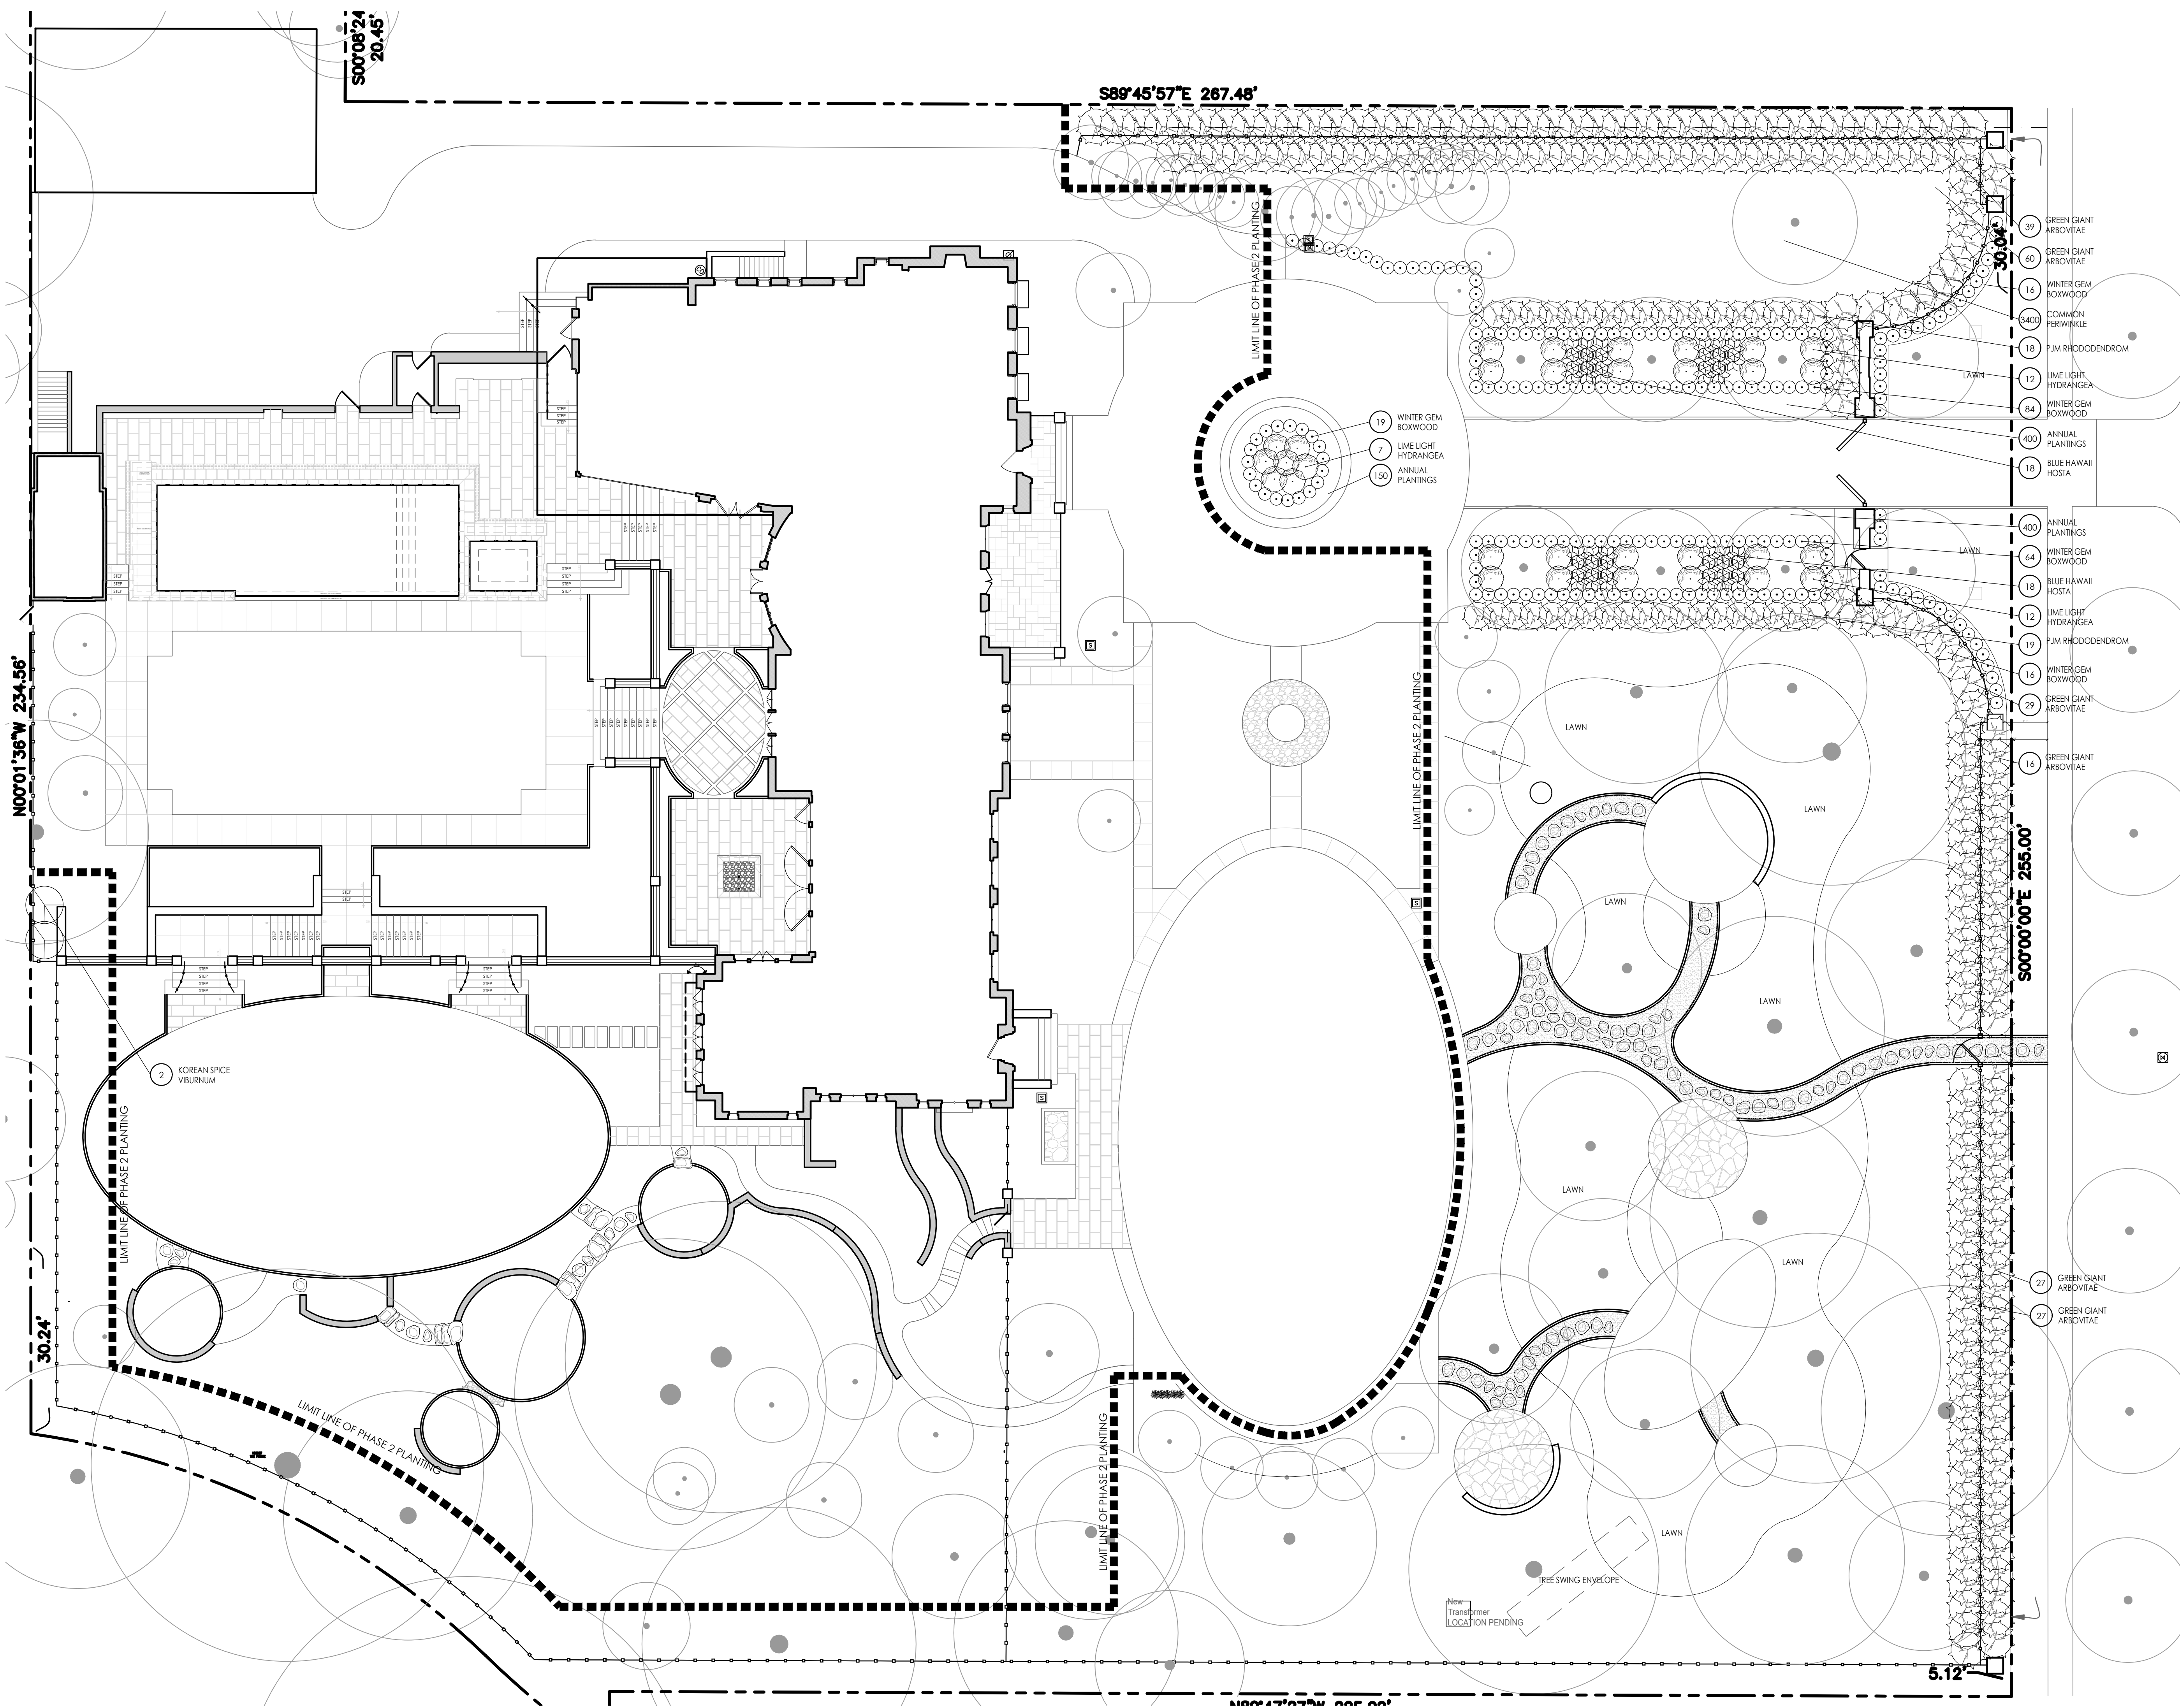

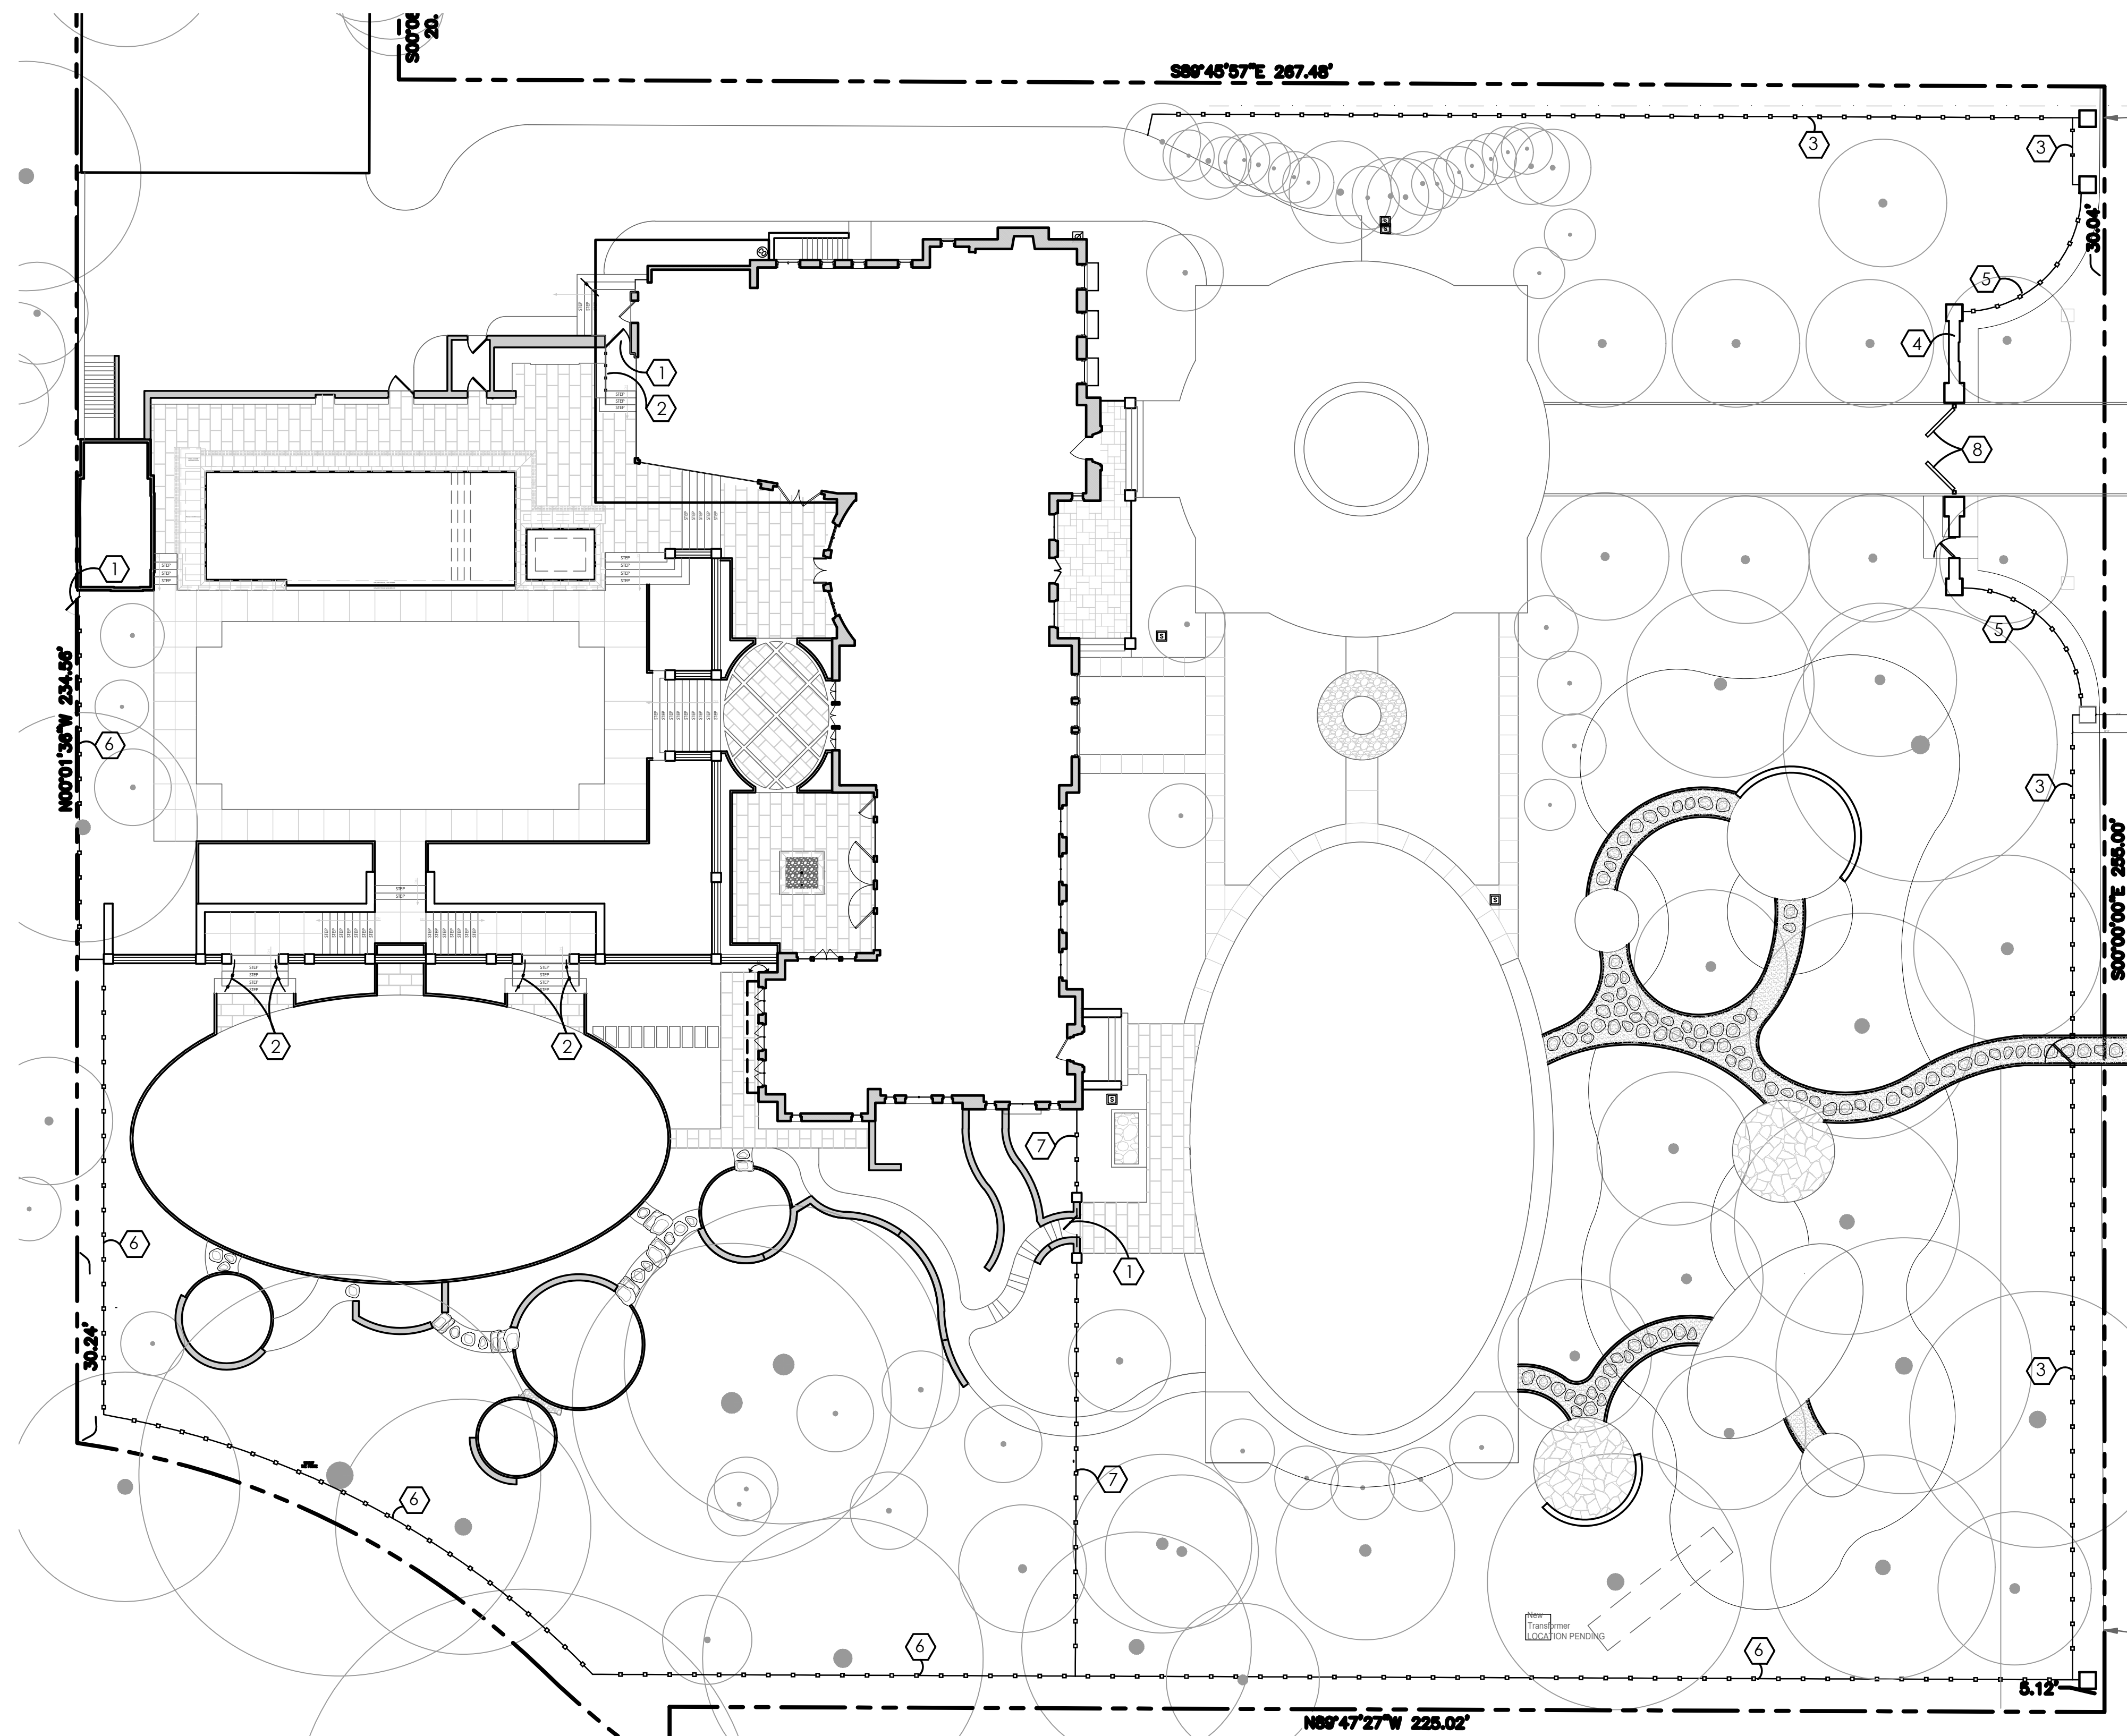

CONSTRUCTION NOTES:

- ① (3) 36"W ALUMINUM GATE
 - 1233 3-RAIL POOL FLAT TOP ALTERNATING SPEAR
 - SELF CLOSING/SELF LATCHING
 - PAINTED GREEN
- ② 36"H ALUMINUM RAILING
 - CURVED
 - PAINTED BLACK
- ③ @ 55"H ALUMINUM POOL FENCE
 - 1233 3-RAIL POOL FLAT TOP ALTERNATING SPEAR
 - STRAIGHT
 - MOUNTED AT GROUND LEVEL
 - PAINTED GREEN
- ④ MASONRY WALL - ARCHITECTURE TO MATCH HOME
- ⑤ 34L' @ 55"H ALUMINUM POOL FENCE
 - 1233 3-RAIL POOL FLAT TOP ALTERNATING SPEAR
 - CURVED
 - MOUNTED AT GROUND LEVEL
 - PAINTED GREEN
- ⑥ @ 55"H ALUMINUM POOL FENCE
 - 1233 3-RAIL POOL FLAT TOP ALTERNATING SPEAR
 - STRAIGHT
 - MOUNTED AT GROUND LEVEL
 - PAINTED BLACK
- ⑦ 83L' @ 55"H ALUMINUM POOL FENCE
 - 1233 3-RAIL POOL FLAT TOP ALTERNATING SPEAR
 - STRAIGHT
 - MOUNTED AT GROUND LEVEL
 - PAINTED GREEN
- ⑧ ALUMINUM ENTRY DRIVE GATE (SEE DETAILS)
 - STRAIGHT
 - MOUNTED AT GROUND LEVEL WITH INCLUDED STEEL POSTS
 - OPEN/CLOSE MECHANISM
 - CALL BOX W/ POST




HIDDEN CREEK
LANDSCAPING INC.


www.2thecreek.com
3940 SCIOTO DARBY CREEK RD.
HILLIARD, OH 43026
T (614) 777-4254 F (614) 777-4255

SETS & REVISIONS:	DATE:
POOL FENCE	4-1-2020
PHASE 2 REVISION	5-13-2020
PHASE 2 REVISION	7-22-2020

OLSEN RESIDENCE
215 N. PARKVIEW AVE
COLUMBUS, OH 43209

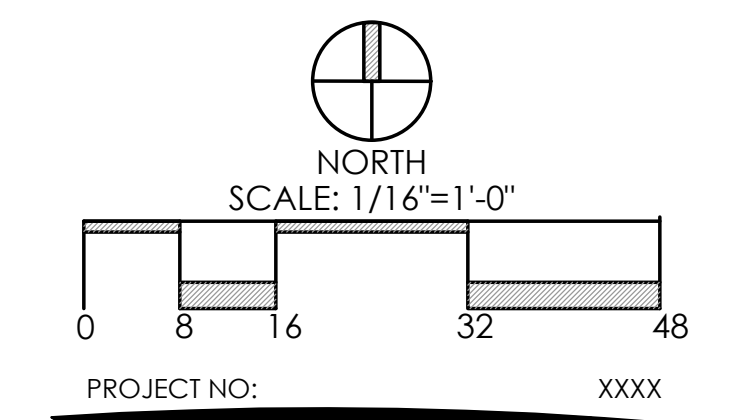

PROPOSED ENTRY GATES AREAS:
A&B PIERS AND WALL: (2) @ 28.5 SF each = 57.0 SF
C Piers: (4) @ 7.2 SF each = 28.8 SF
Pedestrian Gate Posts: (2) @ 0.5 SF each = 1.0 SF
Stone Bollards: (1) @ 0.2 SF each = 0.2 SF
Total: 87.0 SF

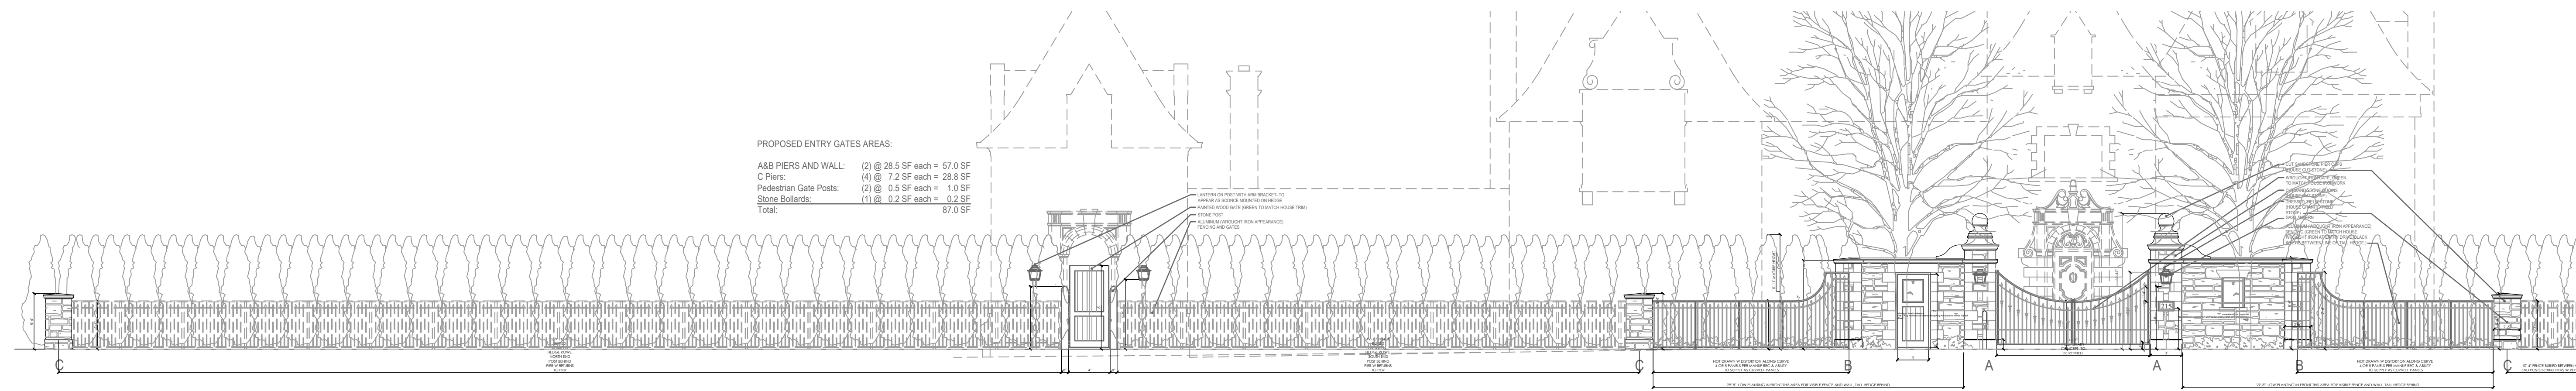

① FRONT PROPERTY FENCE, COLUMN, ENTRY DRIVE GATE ELEVATION (BY OTHERS)

SCALE: 1/8" = 1'-0"

POOL FENCE
PLAN

ALL DRAWING ARE THE ORIGINAL WORK OF HIDDEN CREEK LANDSCAPING INC. AND MAY NOT BE DISCLOSED, USED OR DUPLICATED IN ANY WAY WITHOUT THE WRITTEN CONSENT OF HIDDEN CREEK LANDSCAPING INC. HIDDEN CREEK LANDSCAPING INC. RESERVES THE RIGHT TO SUBSTITUTE PLANTS DUE TO AVAILABILITY AND QUALITY.

L-8

CONSTRUCTION ISSUE