

**BEXLEY APARTMENTS**

SITE 1:  
2300 E LIVINGSTON AVENUE  
BEXLEY, OHIO

SITE 2:  
420 N CASSADY AVENUE  
BEXLEY, OHIO


THE DRAWINGS, SPECIFICATIONS, IDEAS, DESIGNS AND ARRANGEMENTS REPRESENTED THEREIN ARE AND SHALL REMAIN THE SOLE PROPERTY OF RDL ARCHITECTS. NO PART OF THIS PROJECT OR PROJECT OTHER THAN THE SPECIFIC PROJECT FOR WHICH THEY HAVE BEEN PREPARED AND DEVELOPED WITHOUT THE WRITTEN EVIDENCE OF ACCEPTANCE OF THESE RESTRICTIONS. WRITTEN PERMISSION OF RDL ARCHITECTS SHALL BE OBTAINED BEFORE ANY REUSE OF THESE DRAWINGS. CONTRACTORS SHALL VERIFY AND BE RESPONSIBLE FOR ALL DIMENSIONS AND CONDITIONS ON THE JOB AND SHALL BE RESPONSIBLE FOR ANY DISCREPANCIES FROM THE DIMENSIONS AND CONDITIONS SHOWN BY THESE DRAWINGS.

**ISSUE**

- ▲ 2021-01-07 ARB DESIGN UPDATE
- △
- △
- △
- △
- △
- △
- △
- △

**PROPOSED FLOOR PLANS**


21,989 GROSS SF

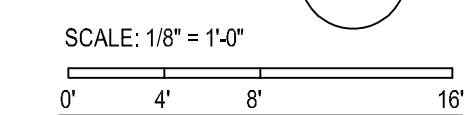


PROJECT # 20163  
DRAWN BY  
CHECKED BY RDL  
FILE NAME  
PLOT DATE January 7, 2021

COPYRIGHT © 2020 ALL RIGHTS RESERVED

**A-1.11**

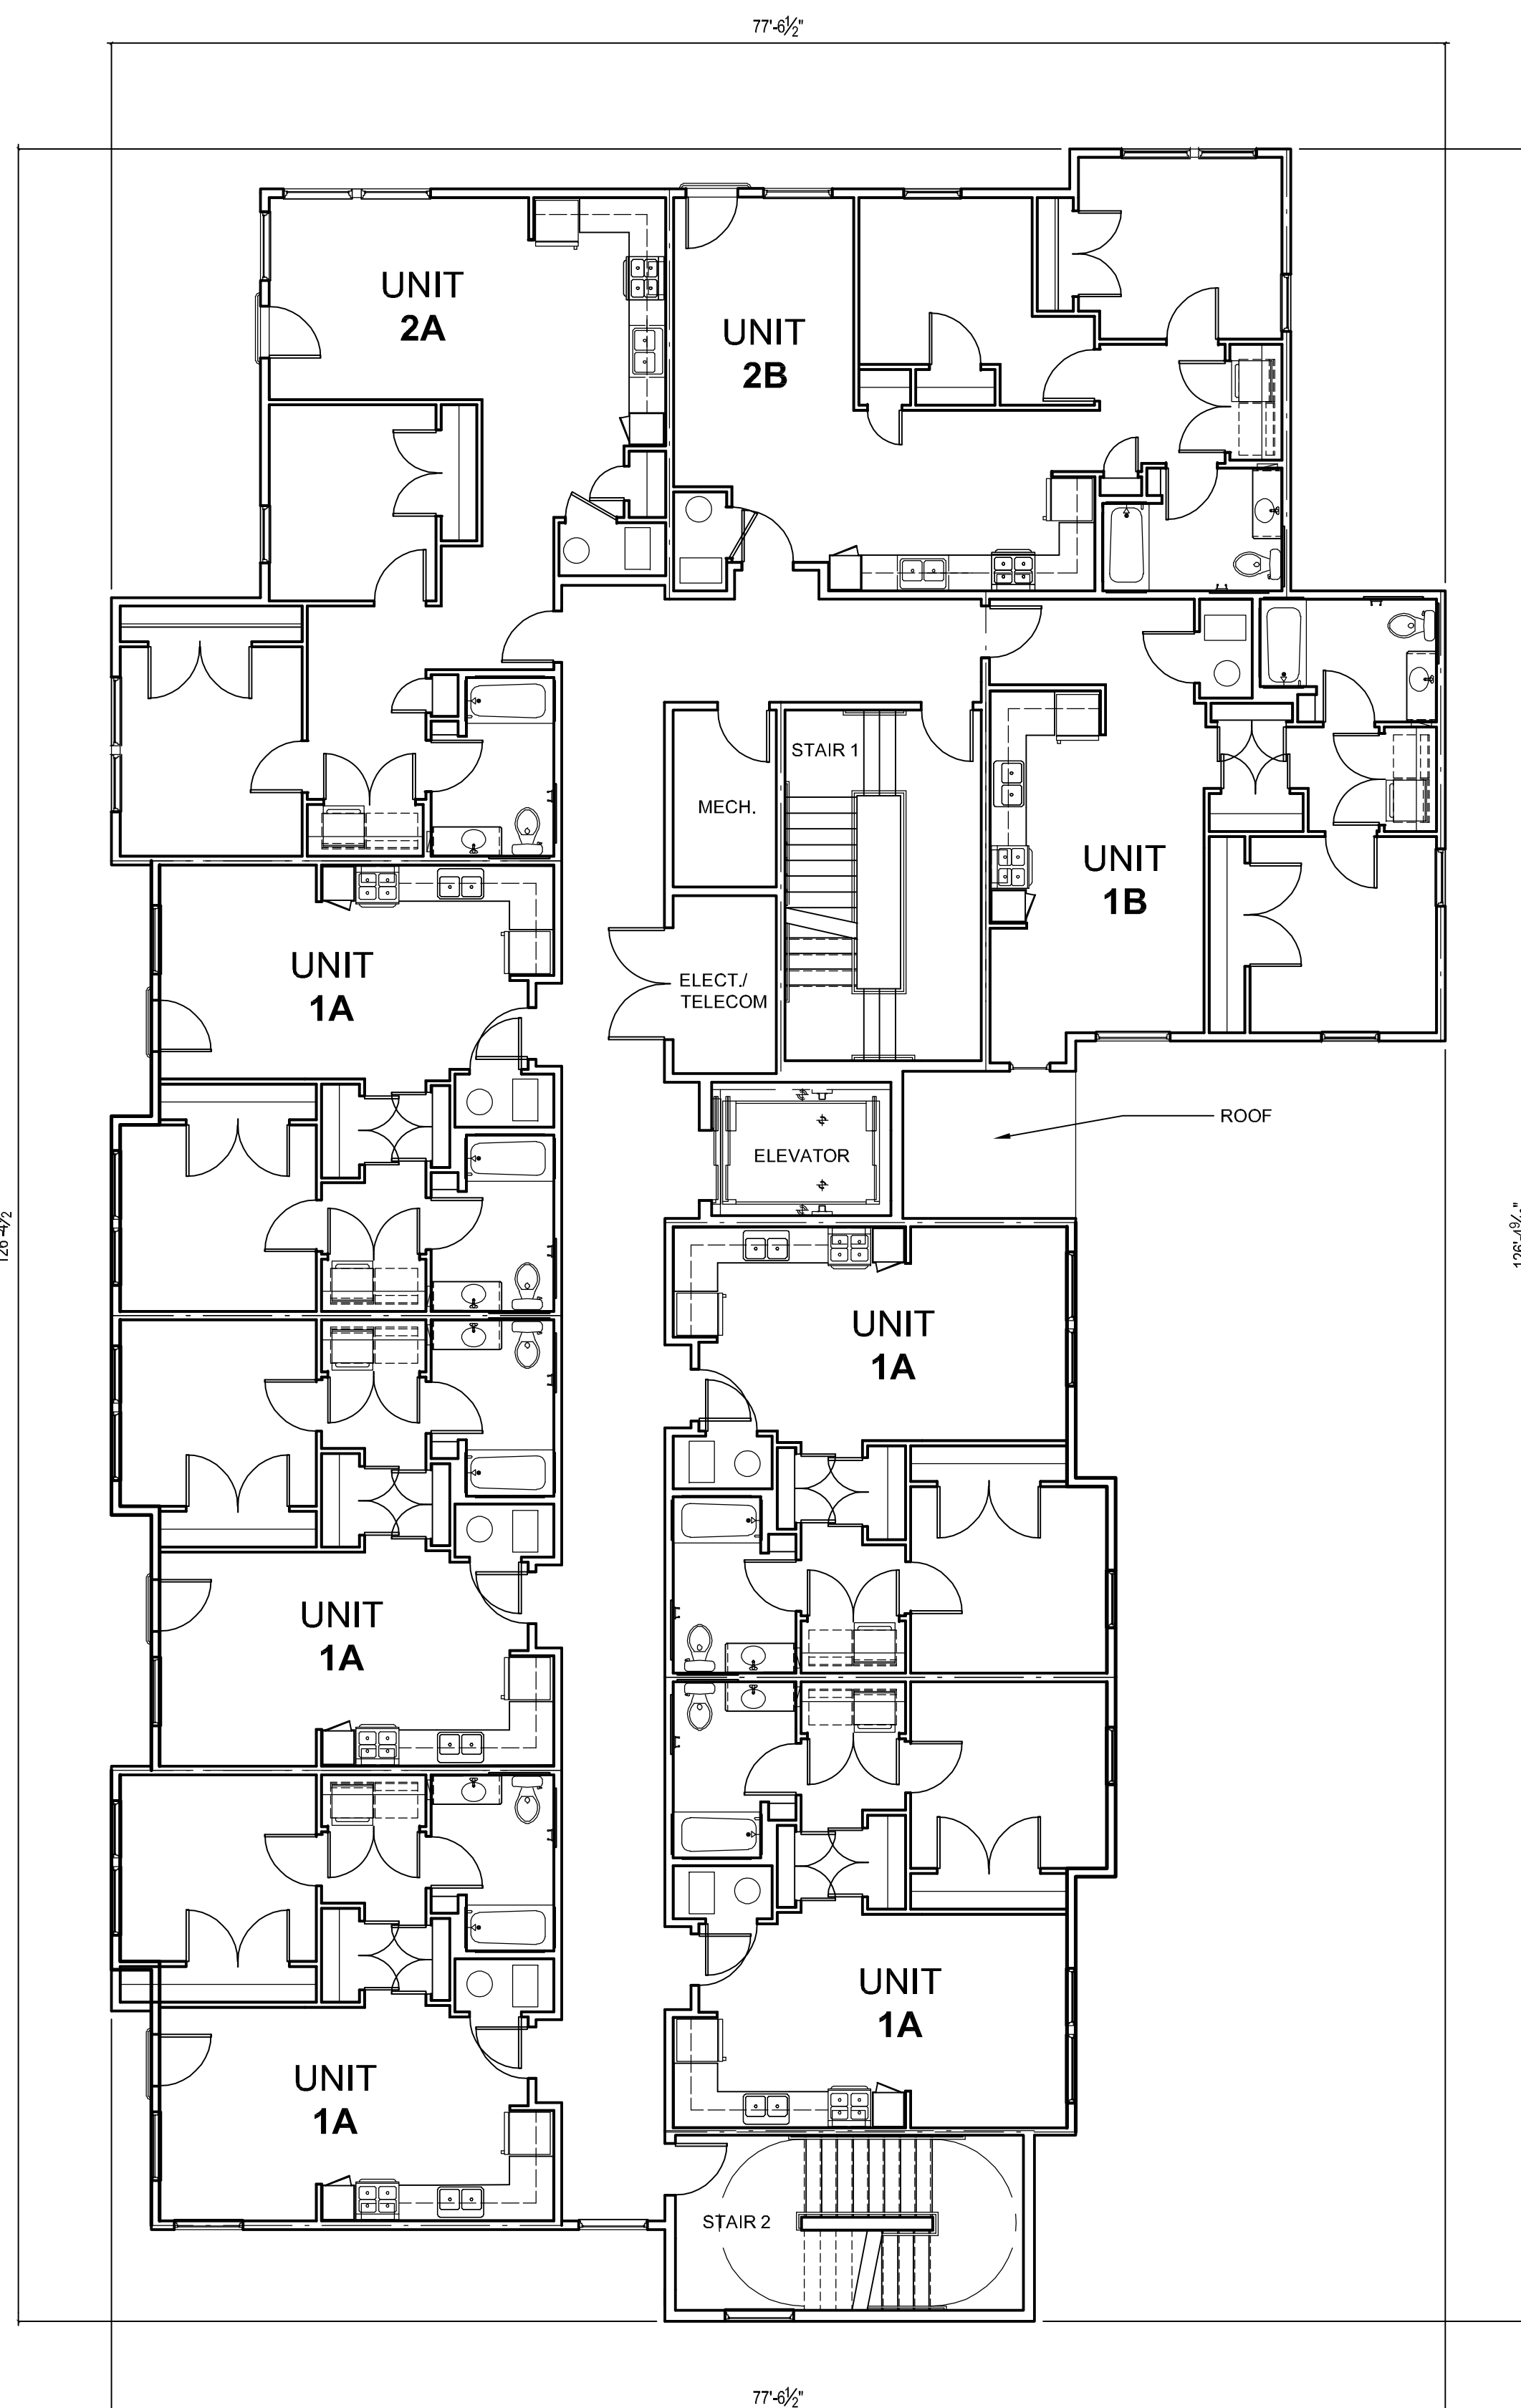

1 SECOND & THIRD FLOOR PLAN  
A1.11 SCALE: 1/8" = 1'-0" 7,307 GROSS SF / FL

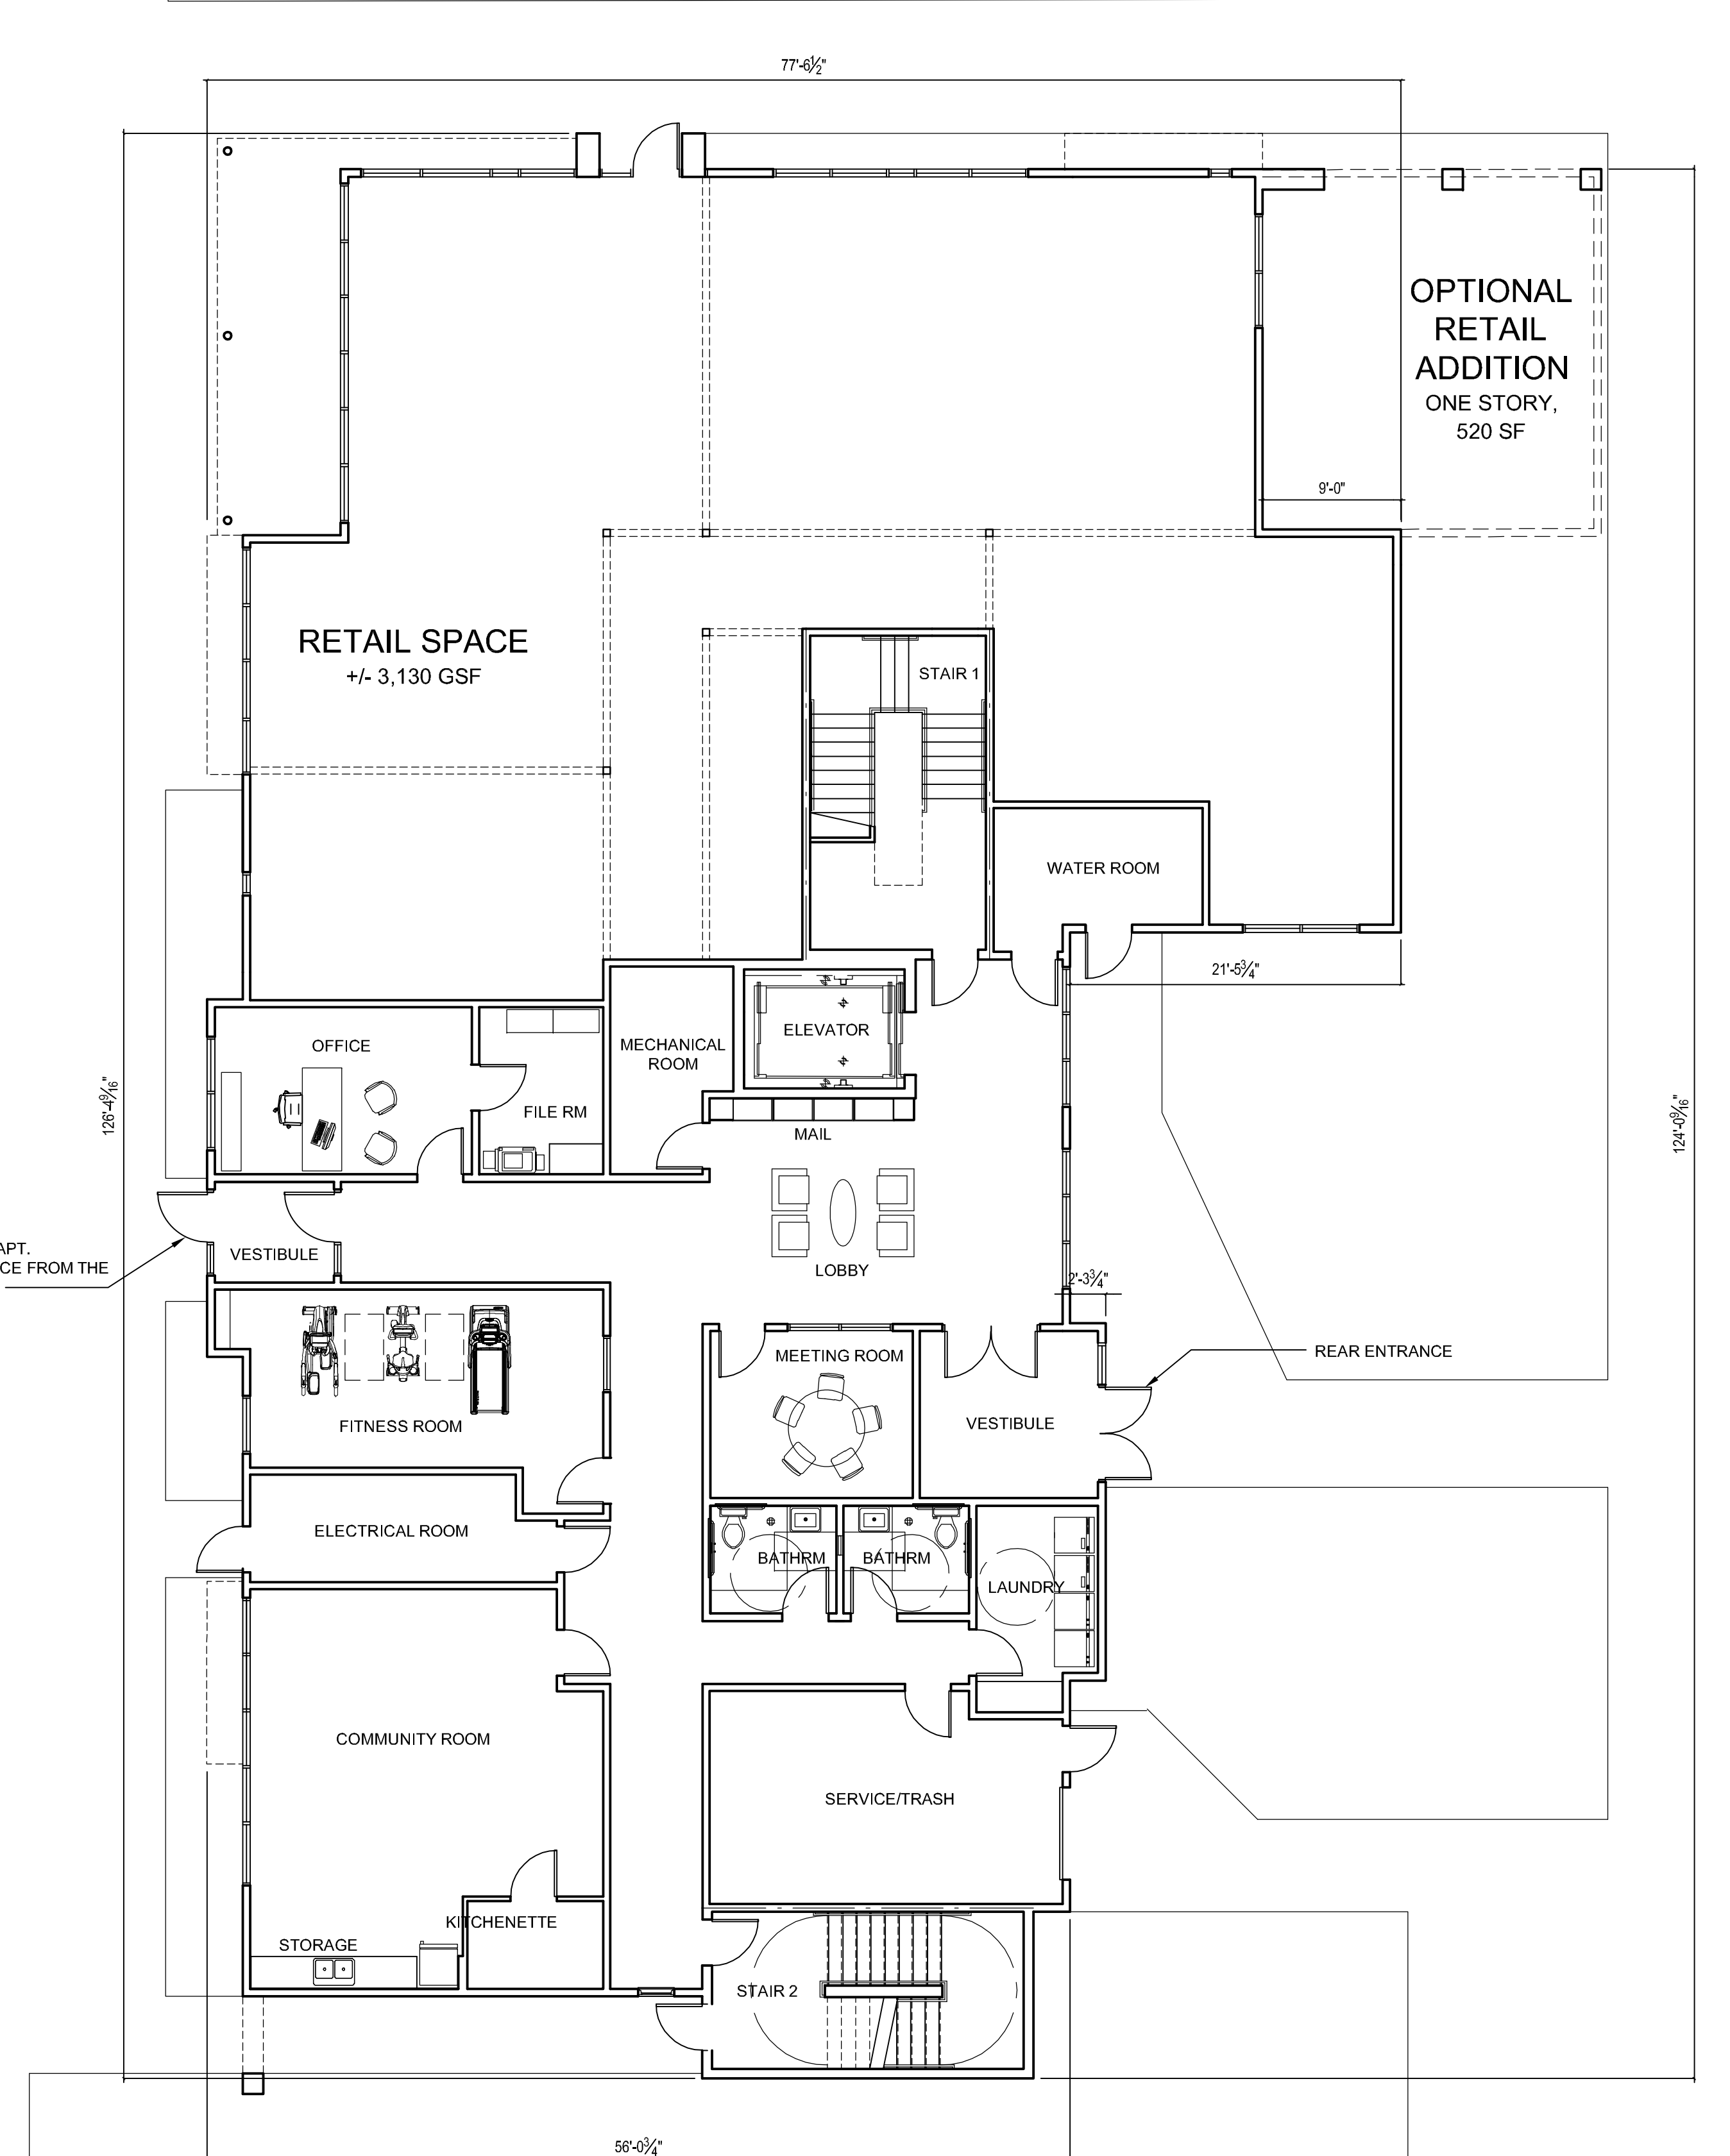

1 FIRST FLOOR PLAN  
A1.11 SCALE: 1/8" = 1'-0" 7,313 GROSS SF