



BEHAL SAMPSON DIETZ
 990 WEST THIRD AVE.
 COLUMBUS, OHIO 43212

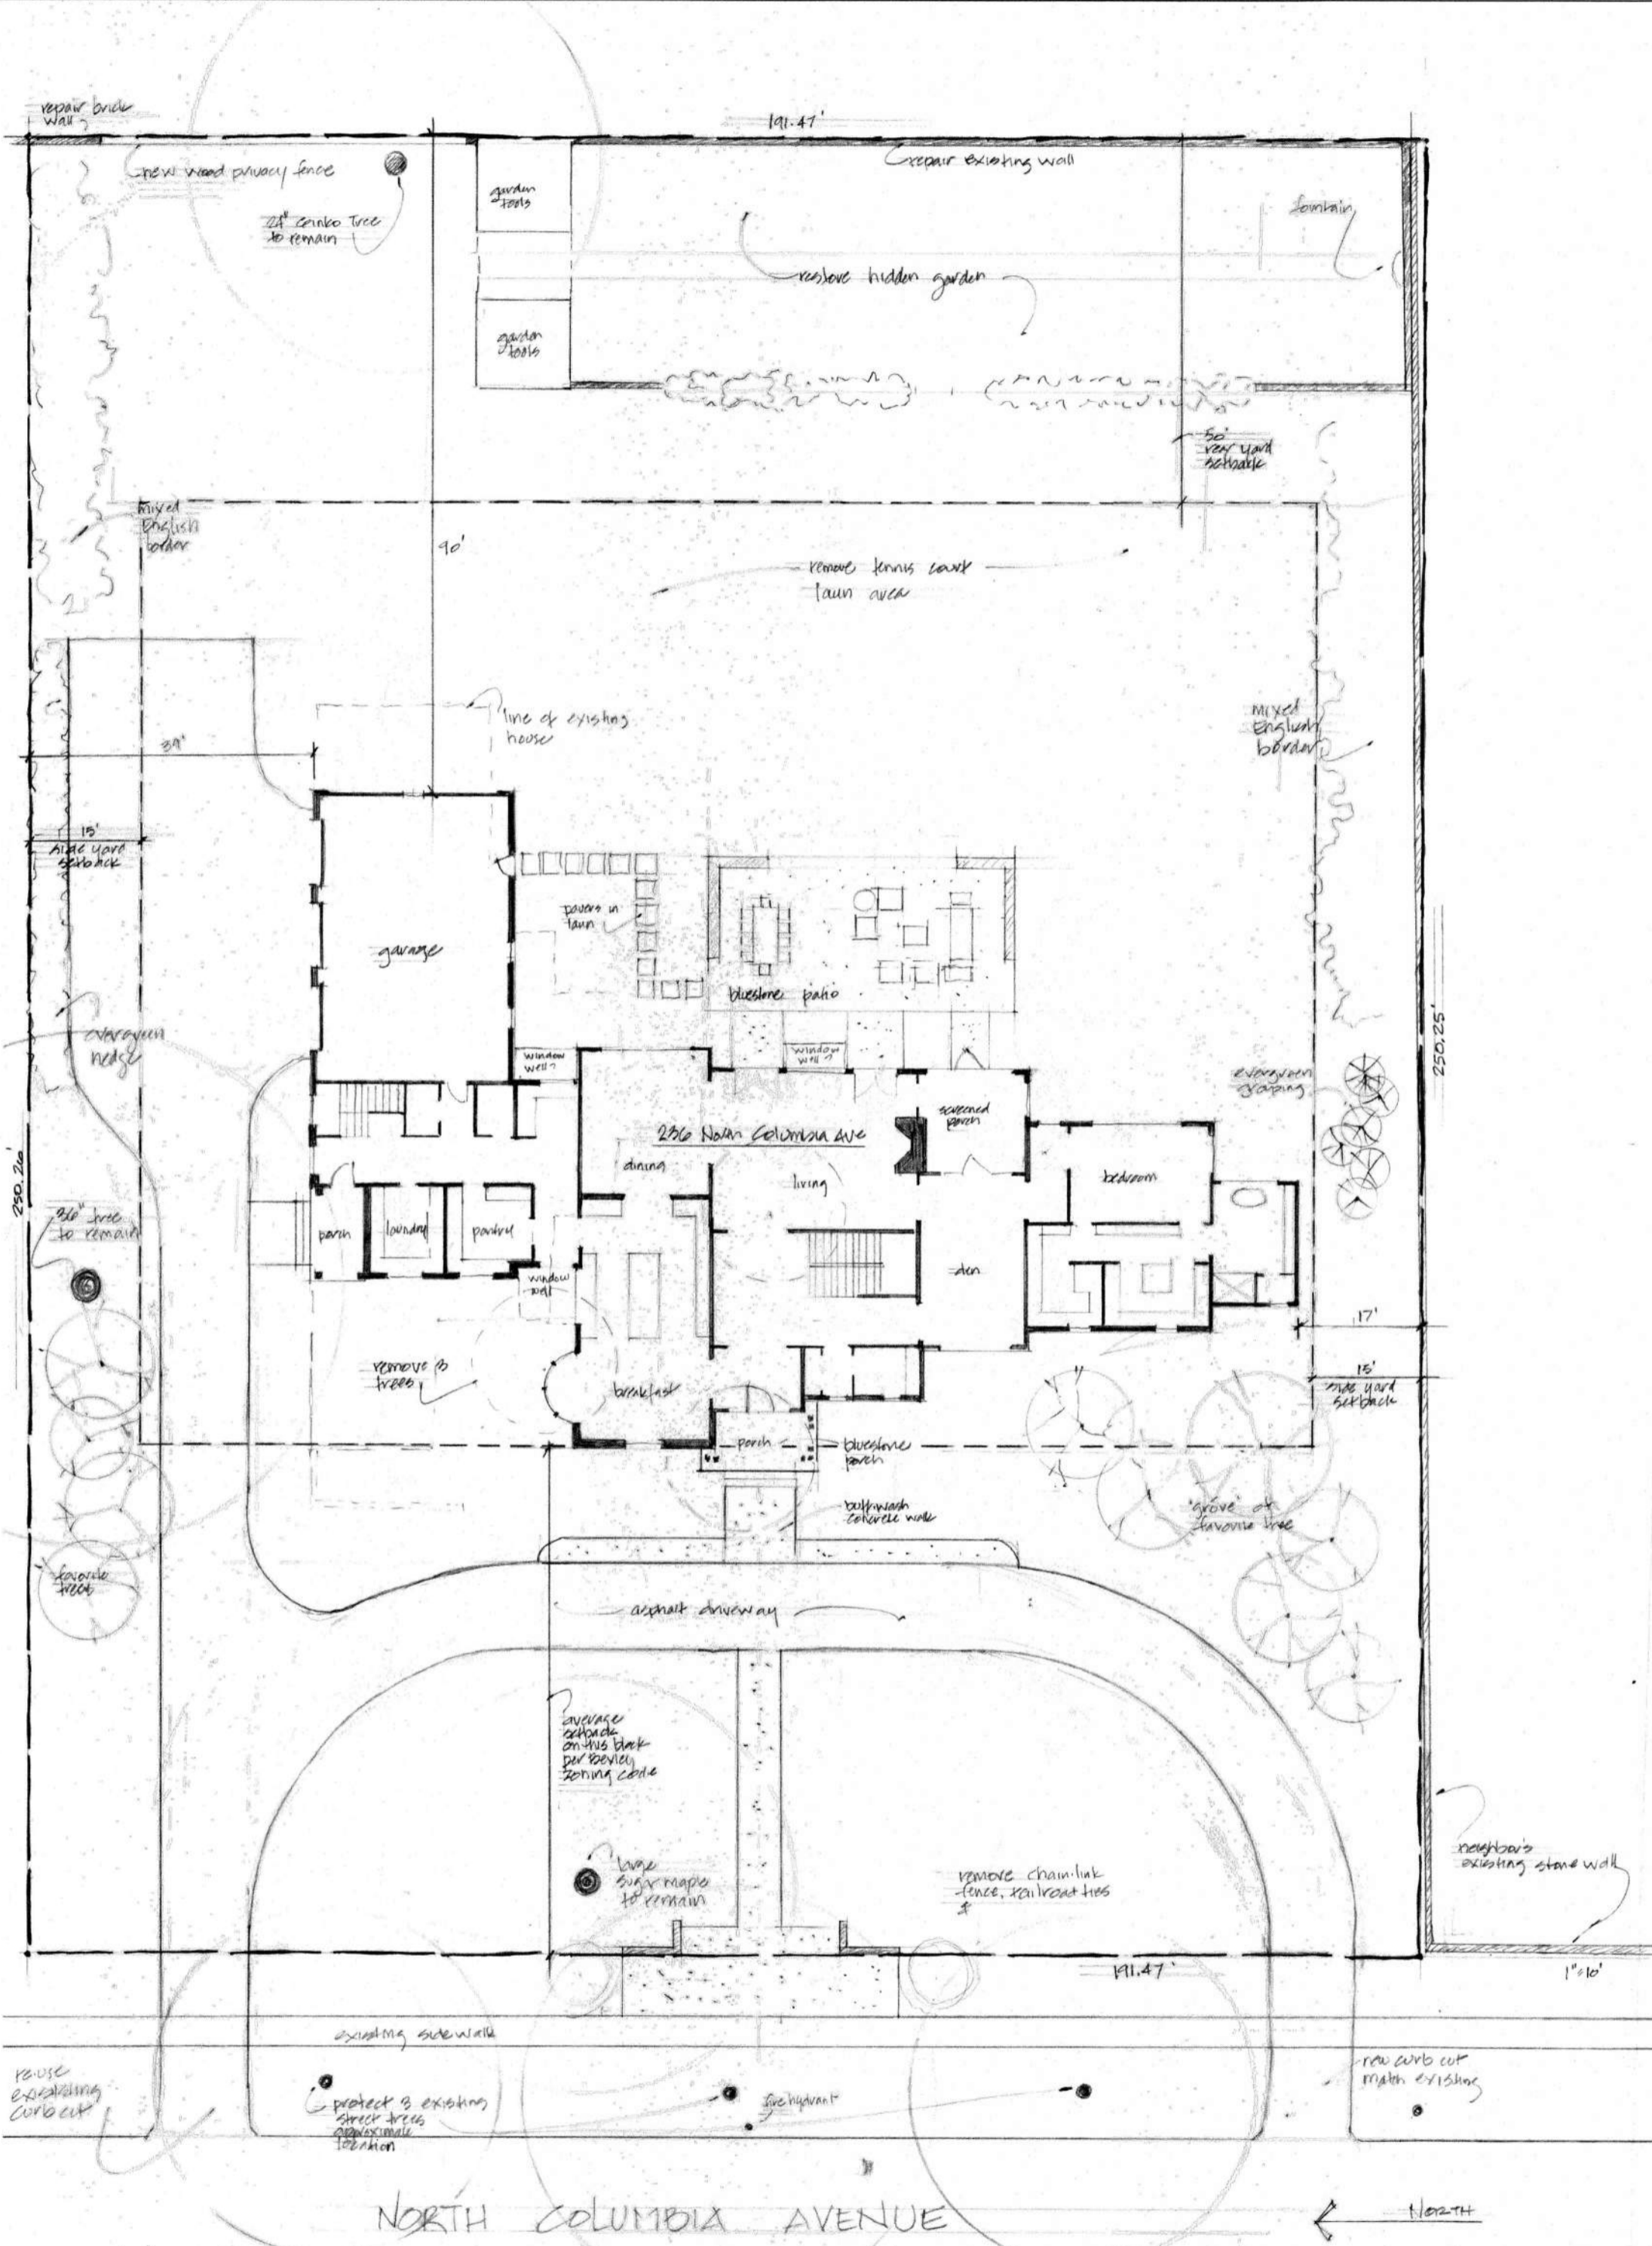

SITE PLAN
 SCALE: 1" = 20'

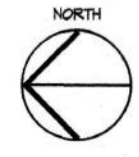


NORTH COLUMBIA AVENUE

SCHEMATIC DRAWINGS FOR THE
 WARNER RESIDENCE


236 NORTH COLUMBIA AVE
 BEXLEY, OHIO

03.14.24

BEHAL SAMPSON DIETZ
990 WEST THIRD AVE.
COLUMBUS, OHIO 43212

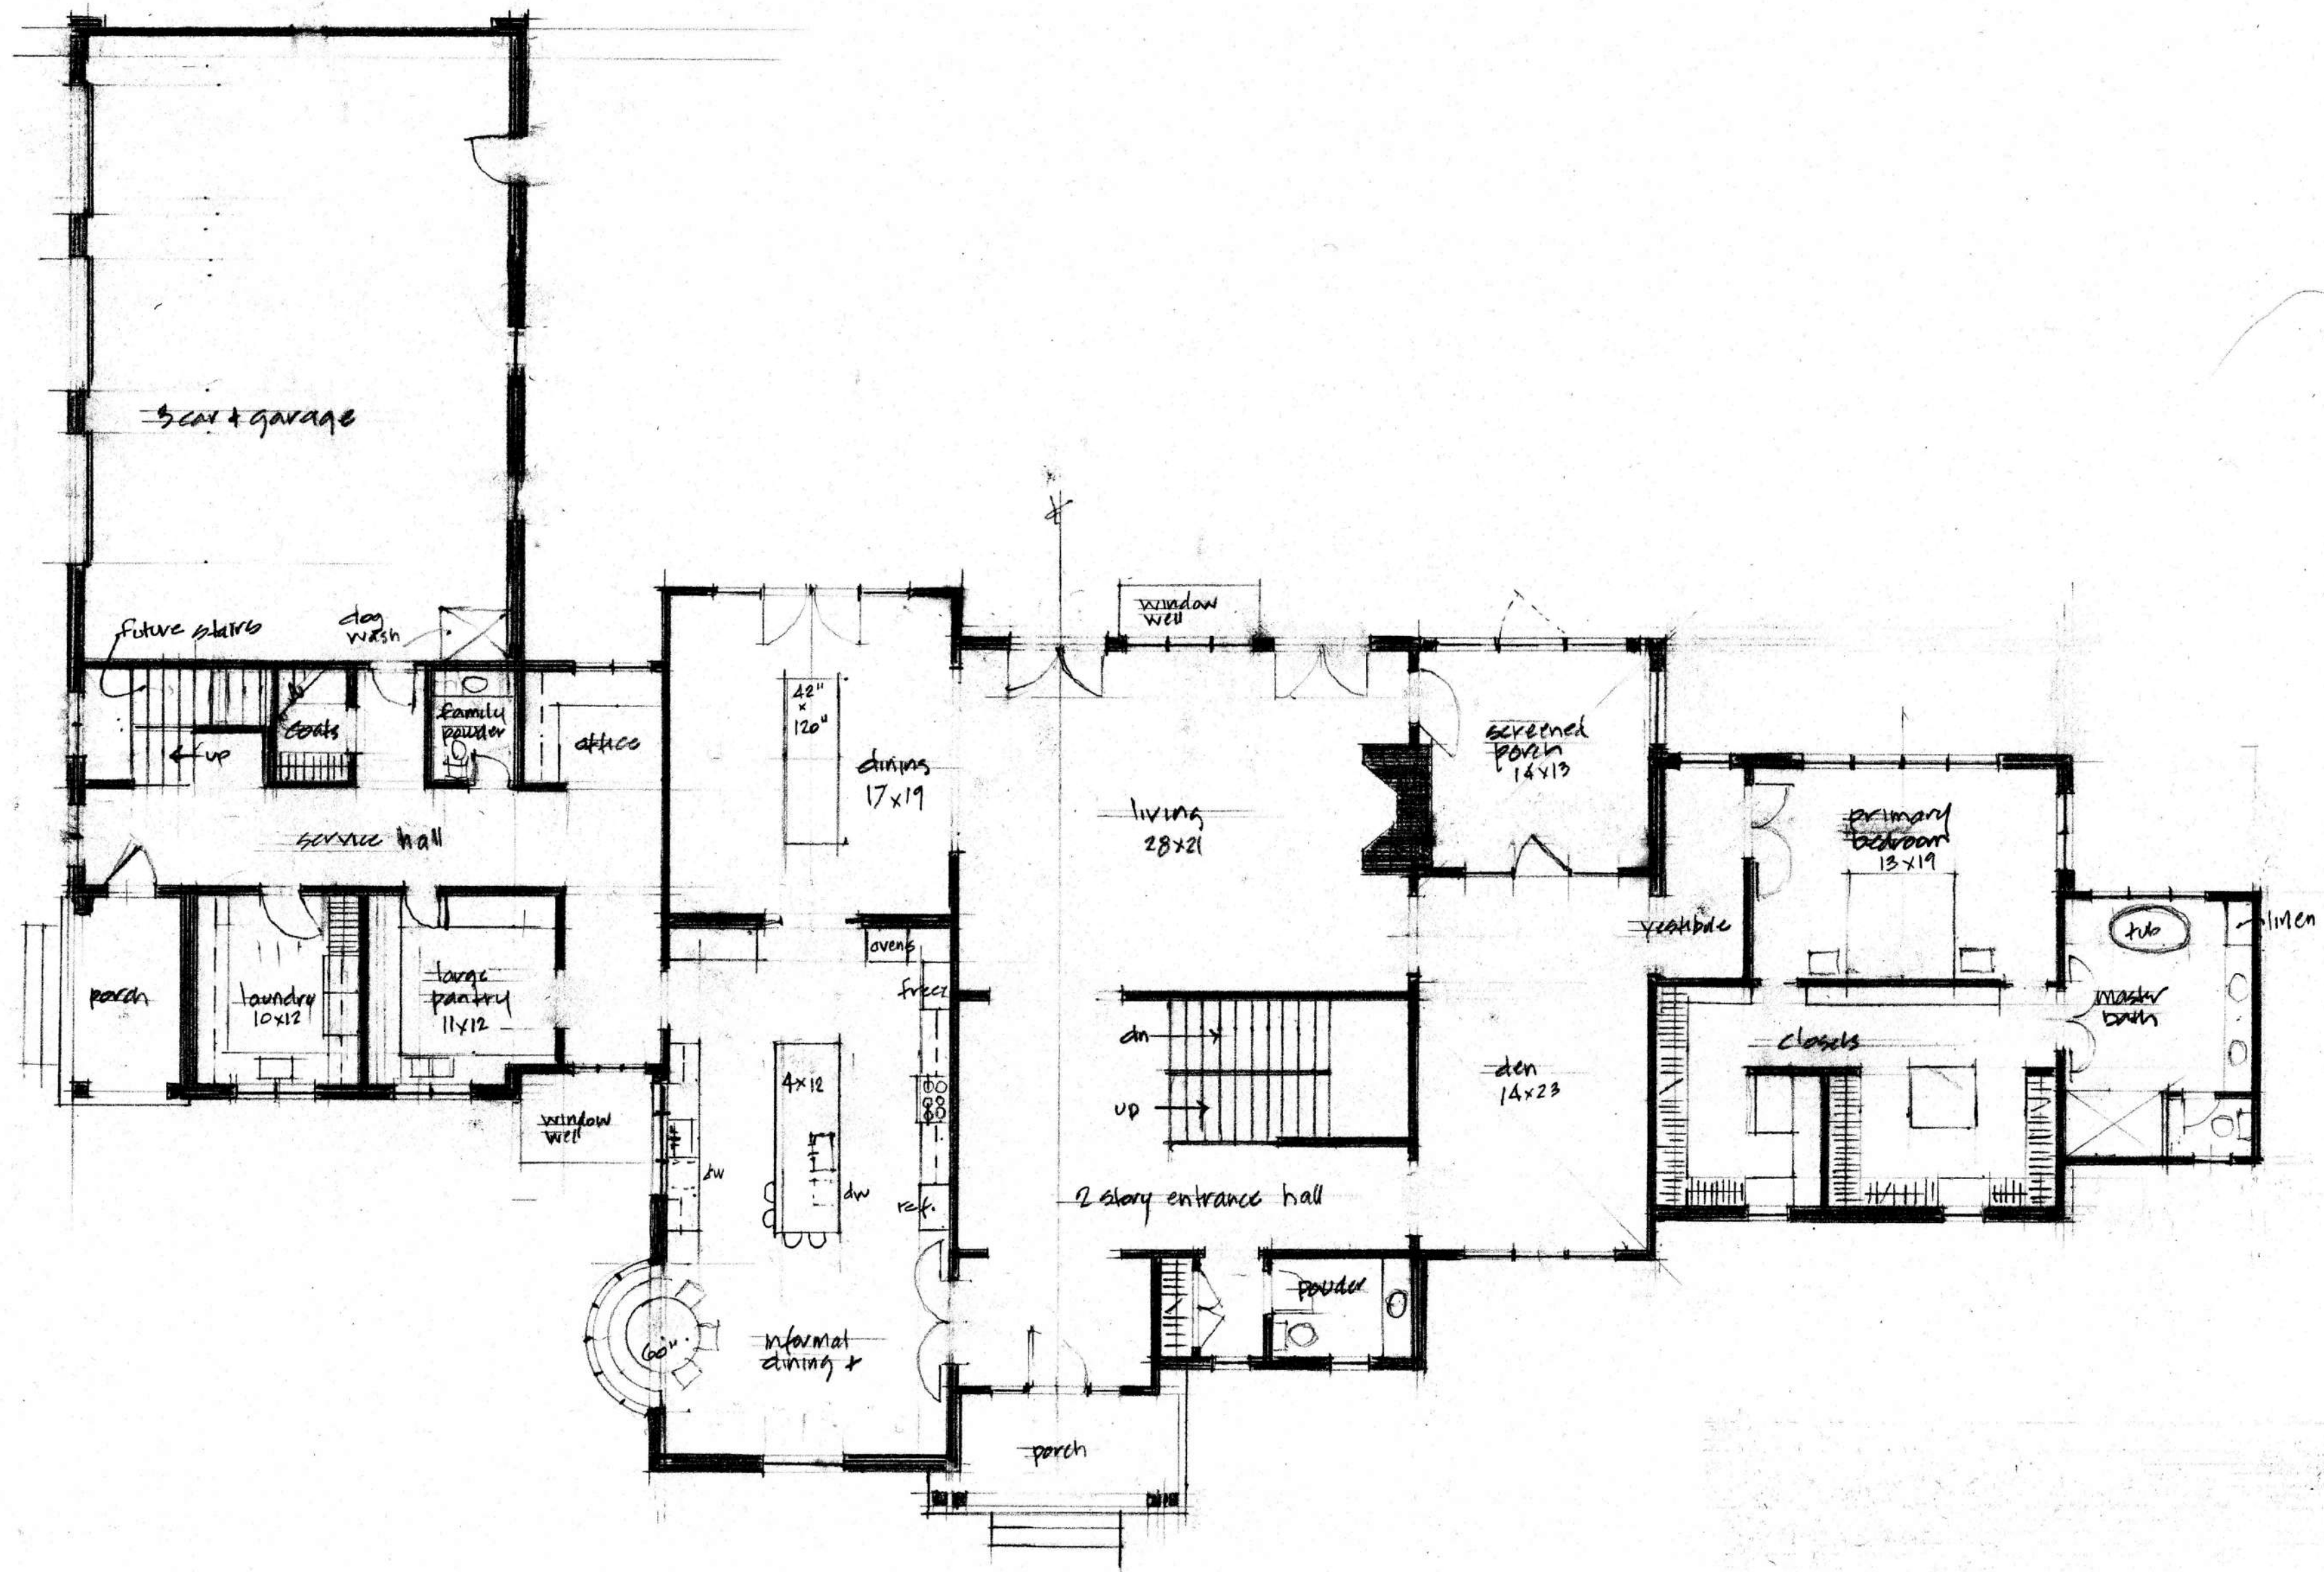

FIRST FLOOR PLAN
SCALE: 1/8" = 1'-0"

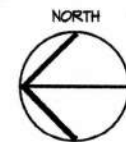


SCHEMATIC DRAWINGS FOR THE
WARNER RESIDENCE


236 NORTH COLUMBIA AVE
BEXLEY, OHIO

03.14.24

BEHAL SAMPSON DIETZ
990 WEST THIRD AVE.
COLUMBUS, OHIO 43212

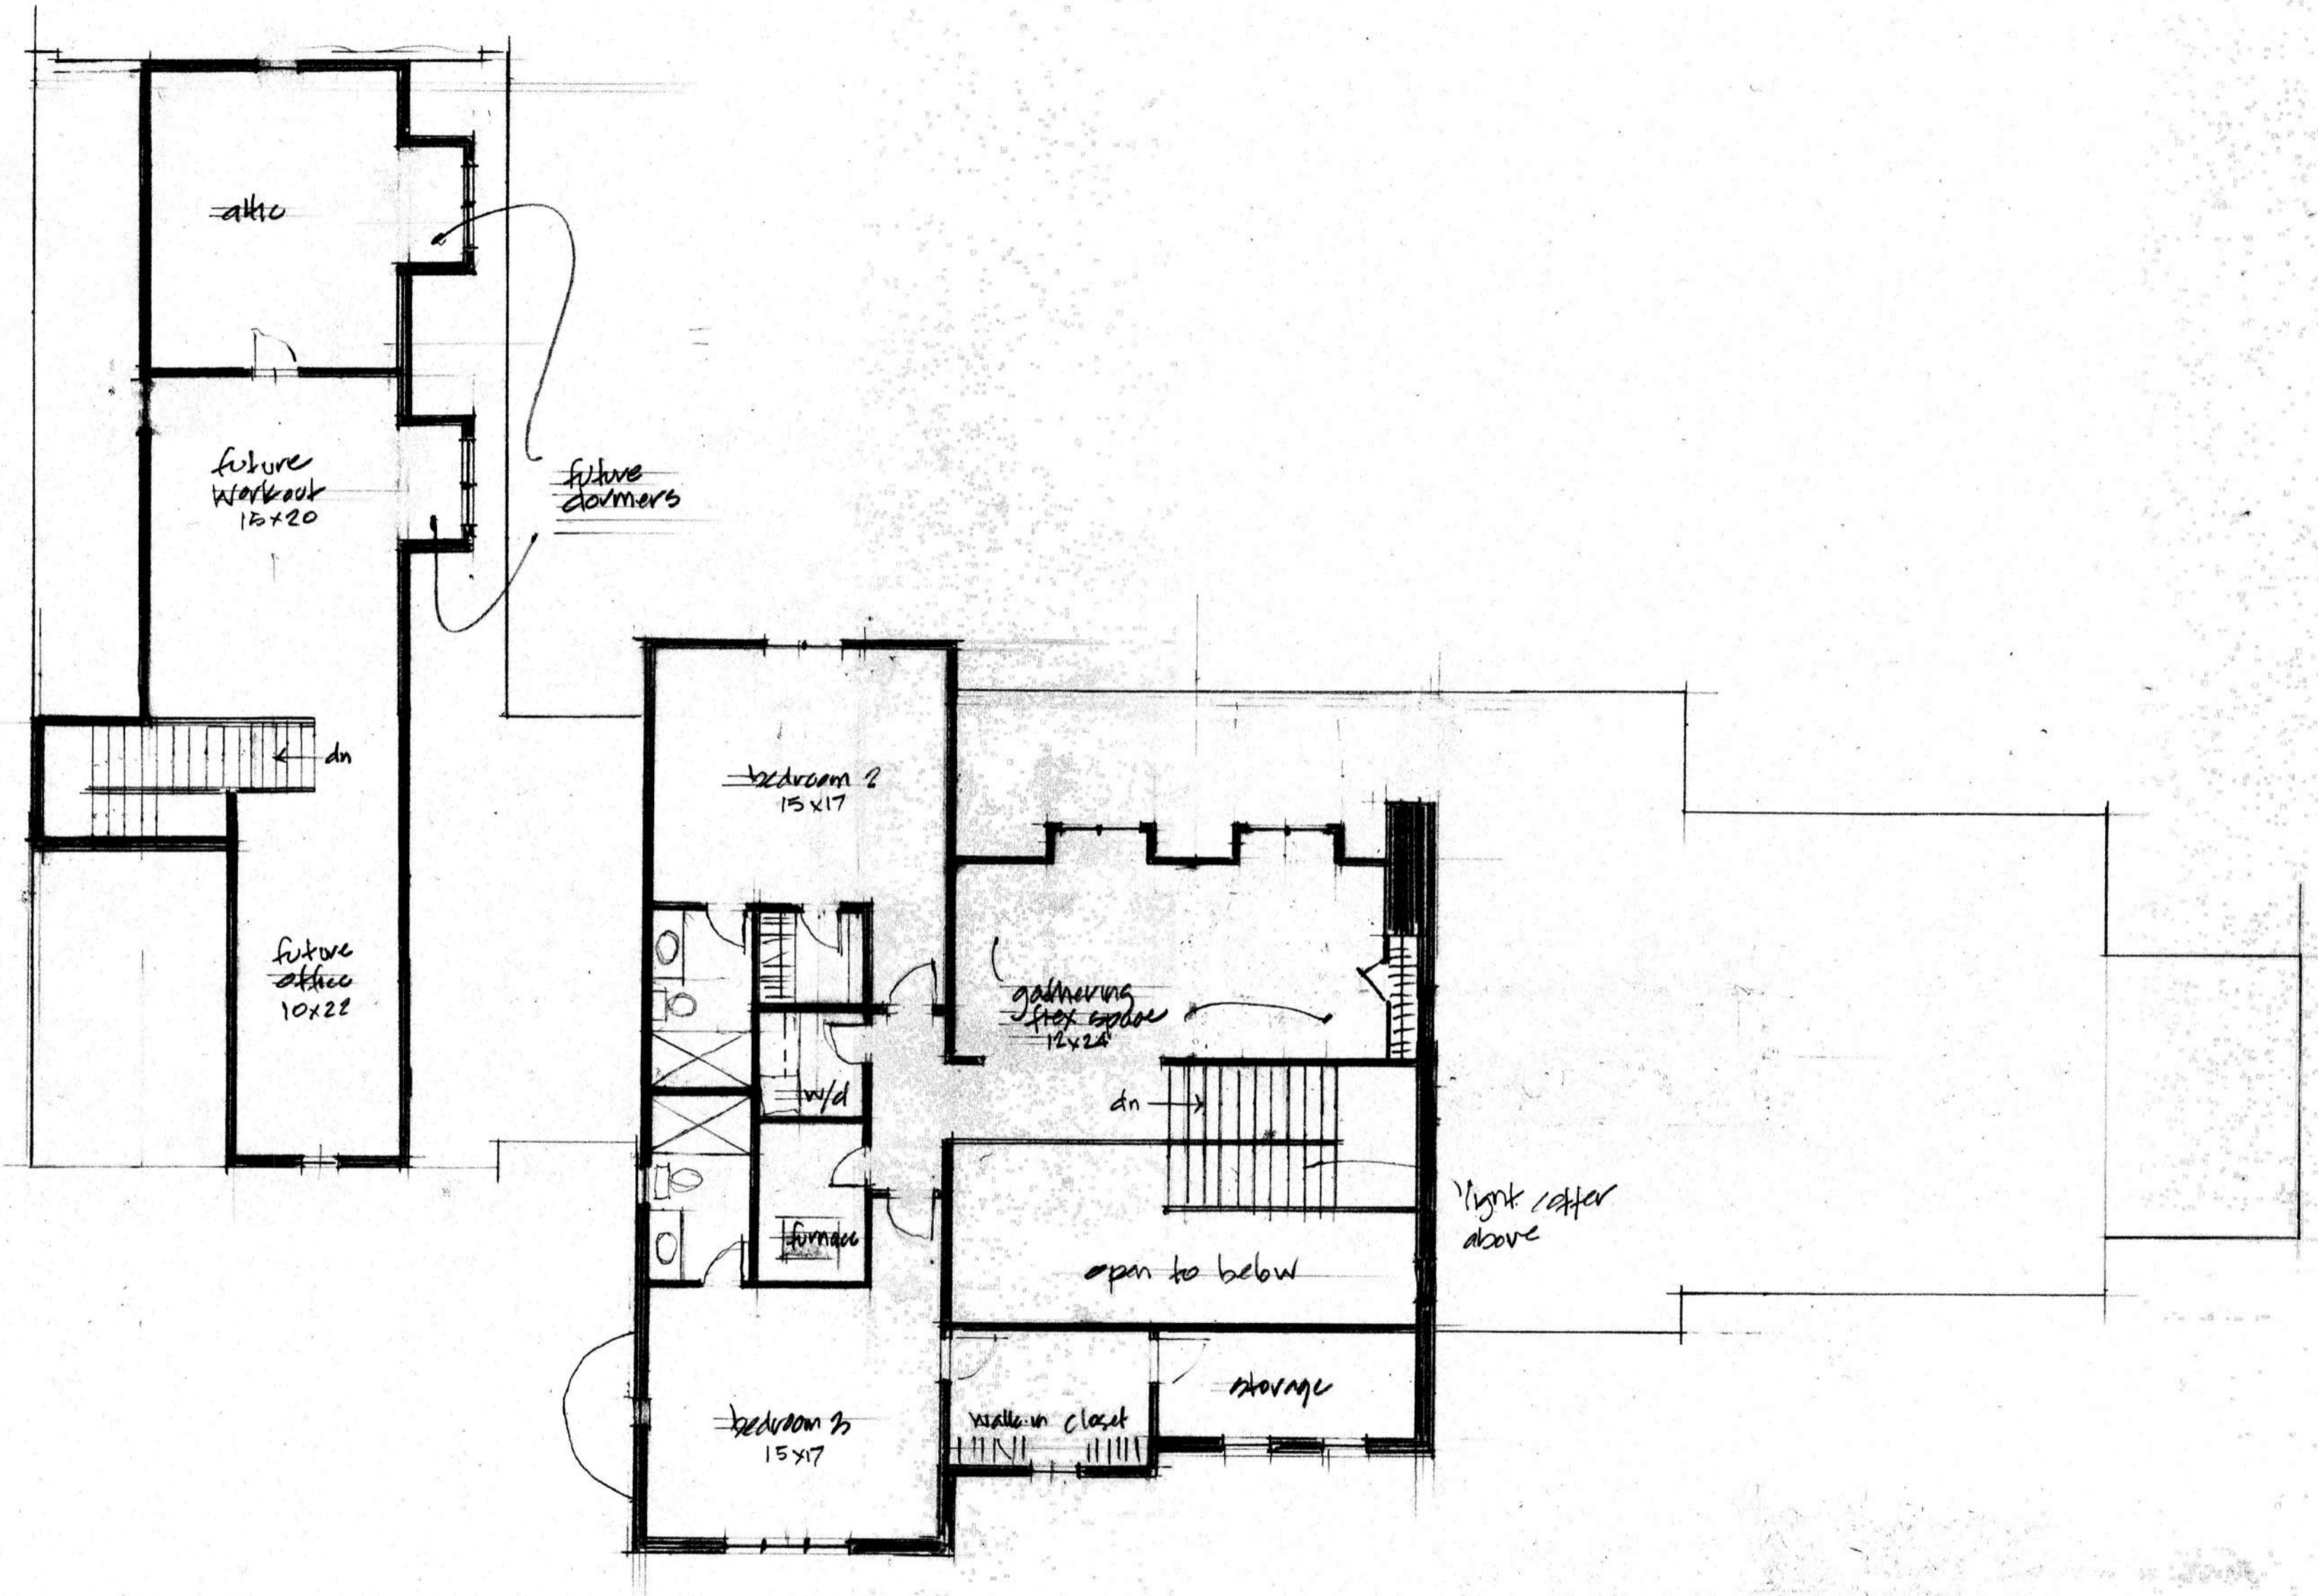

SECOND FLOOR PLAN
SCALE: 1/8" = 1'-0"

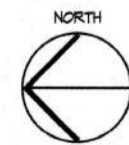

SCHEMATIC DRAWINGS FOR THE
WARNER RESIDENCE

236 NORTH COLUMBIA AVE
BEXLEY, OHIO

03.14.24

BEHAL SAMPSON DIETZ
990 WEST THIRD AVE.
COLUMBUS, OHIO 43212



WEST EXTERIOR ELEVATION
SCALE: 1/8" = 1'-0"

SCHEMATIC DRAWINGS FOR THE
WARNER RESIDENCE

236 NORTH COLUMBIA AVE
BEXLEY, OHIO

03.14.24

BEHAL SAMPSON DIETZ
990 WEST THIRD AVE.
COLUMBUS, OHIO 43212




NORTH EXTERIOR ELEVATION
SCALE: 1/8" = 1'-0"

SCHEMATIC DRAWINGS FOR THE
WARNER RESIDENCE

236 NORTH COLUMBIA AVE
BEXLEY, OHIO

03.14.24

BEHAL SAMPSON DIETZ
990 WEST THIRD AVE.
COLUMBUS, OHIO 43212

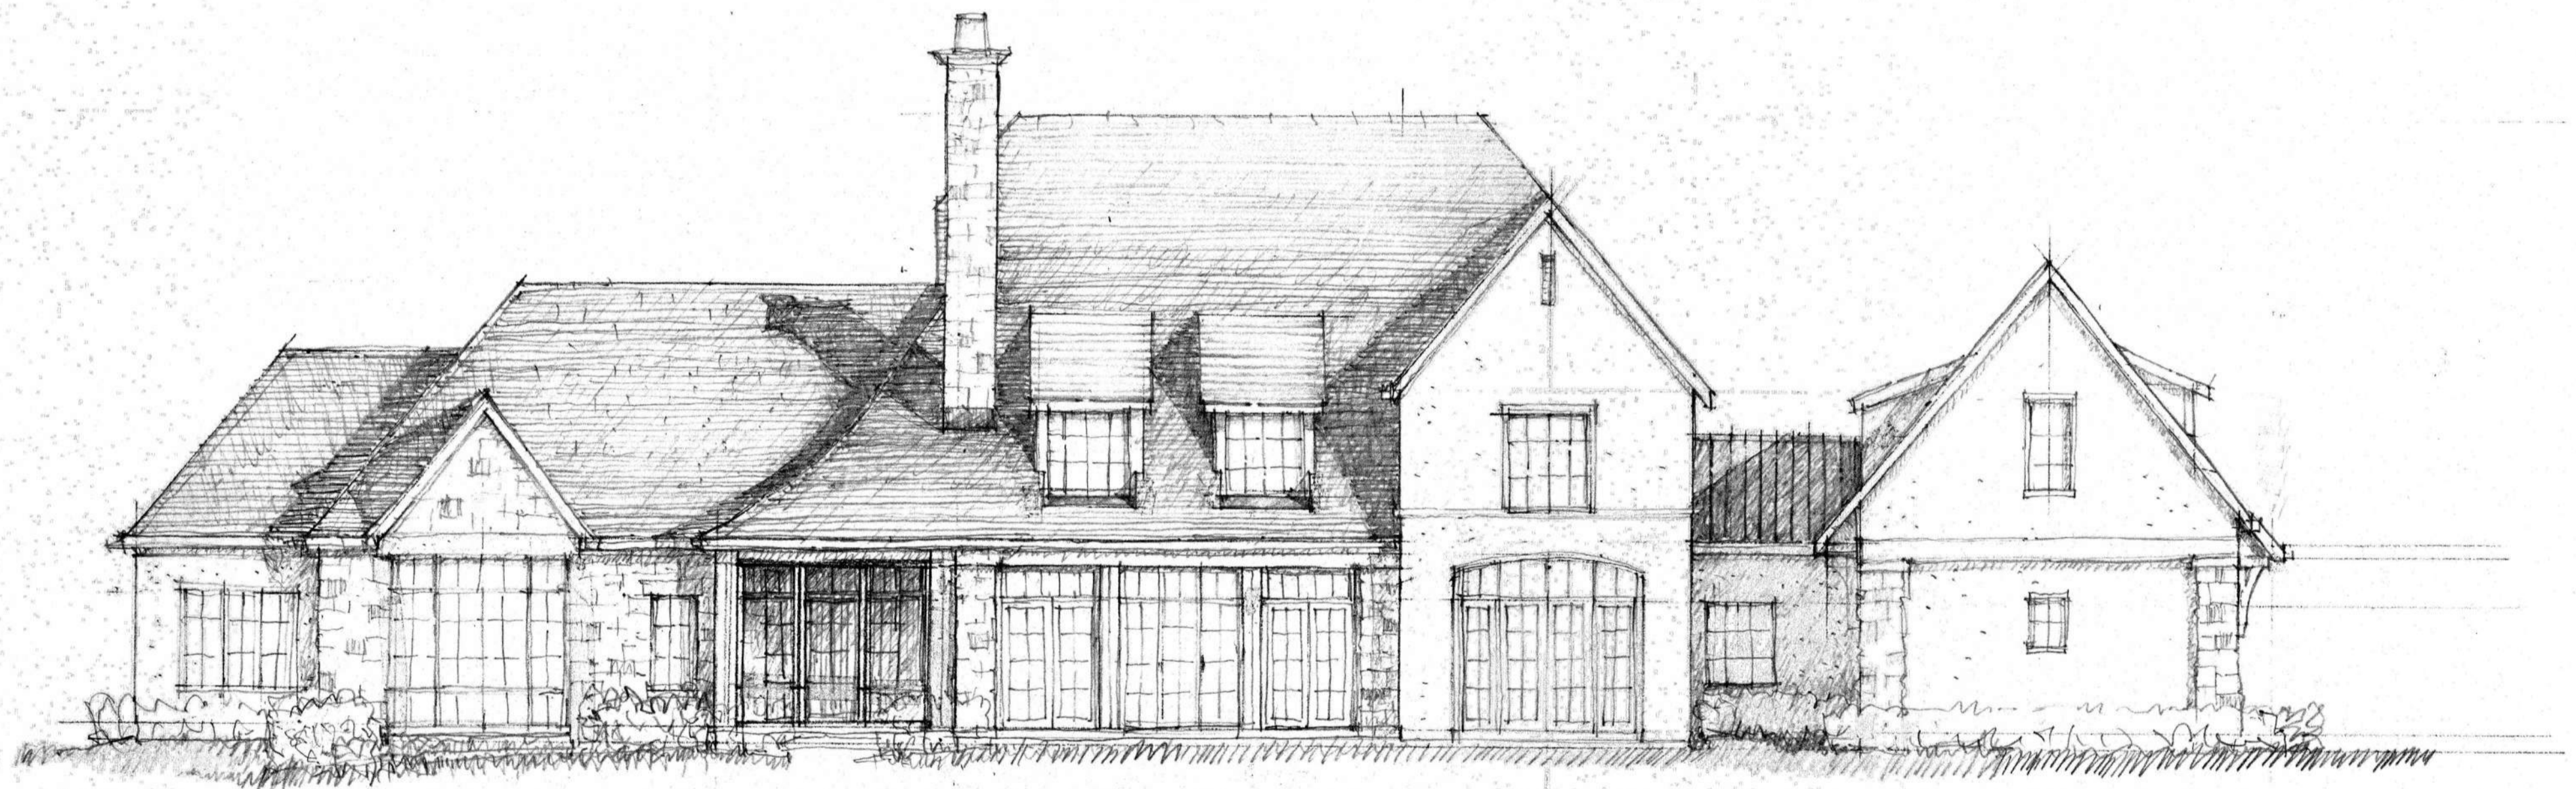


EAST EXTERIOR ELEVATION
SCALE: 1/8" = 1'-0"

SCHEMATIC DRAWINGS FOR THE
WARNER RESIDENCE

236 NORTH COLUMBIA AVE
BEXLEY, OHIO

03.14.24

BEHAL SAMPSON DIETZ
990 WEST THIRD AVE.
COLUMBUS, OHIO 43212

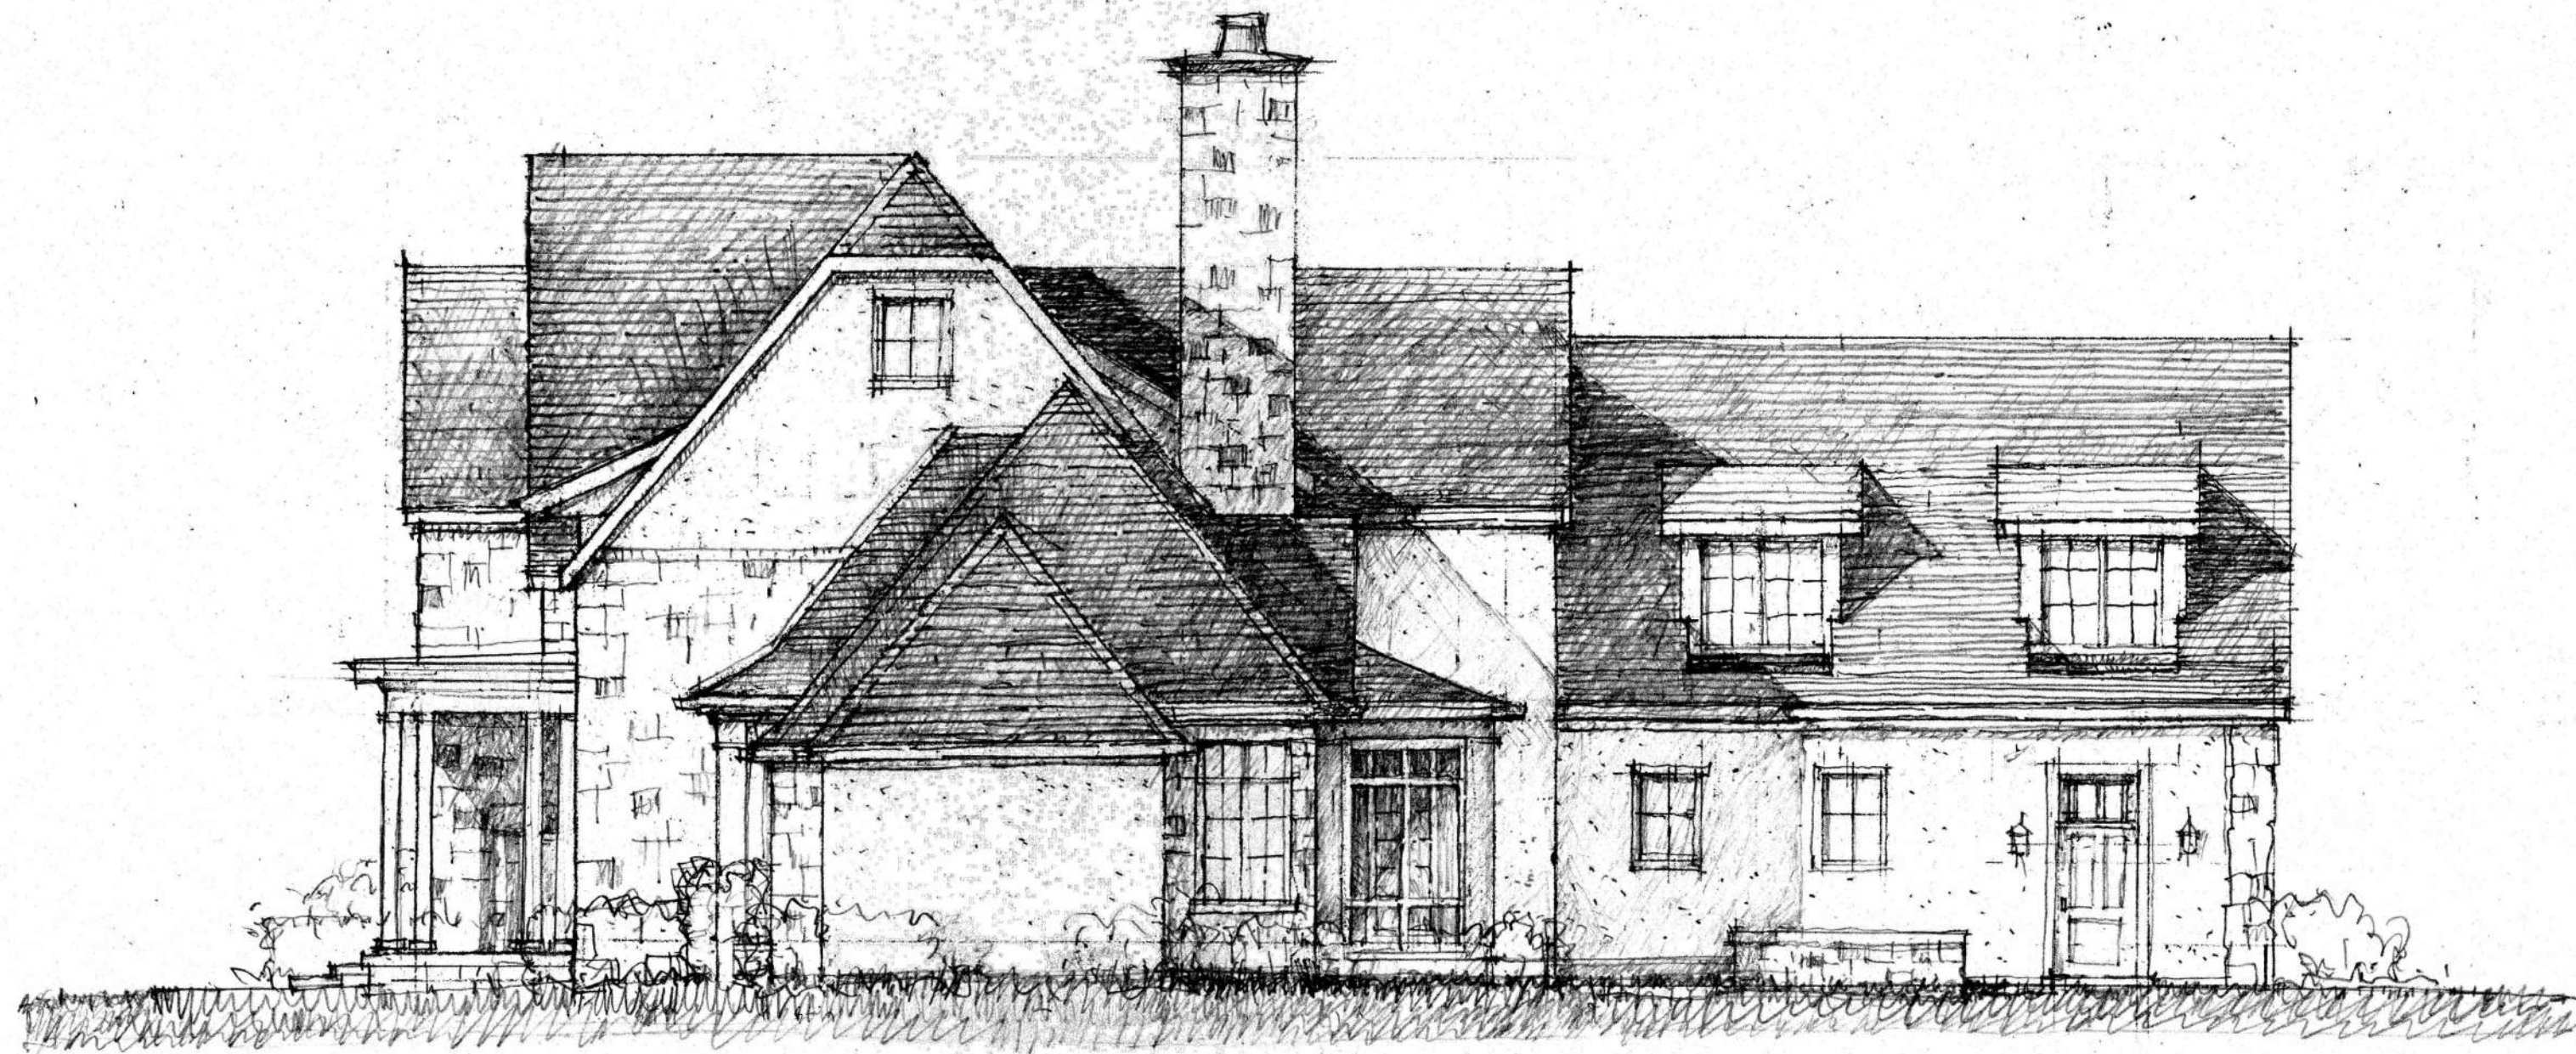

SOUTH EXTERIOR ELEVATION
SCALE: 1/8" = 1'-0"

SCHEMATIC DRAWINGS FOR THE
WARNER RESIDENCE

236 NORTH COLUMBIA AVE
BEXLEY, OHIO

03.14.24