

COPYRIGHT©

LAUERHASS ARCHITECTURE, LLC
ALL RIGHTS RESERVED.

THE ARCHITECT'S DRAWINGS AND OTHER WORK
ARE FOR USE SOLELY ON THIS PROJECT.
THE ARCHITECT IS THE AUTHOR, AND RESERVES
ALL RIGHTS. INFORMATION CONTAINED HEREIN
SHALL NOT BE USED WITHOUT THE EXPRESS
WRITTEN AUTHORIZATION OF THE ARCHITECT.

Date:
10 Apr 2024

Project Number:
23-078

Drawing Title:
Garage Plan

Project Name:
The Straub Residence
176 S. Stanwood Rd.




Scale:
1/4" = 1'-0"

Sheet Number:
A-2



Lauerhass Architecture

RENOVATION - ADDITION - NEW HOME

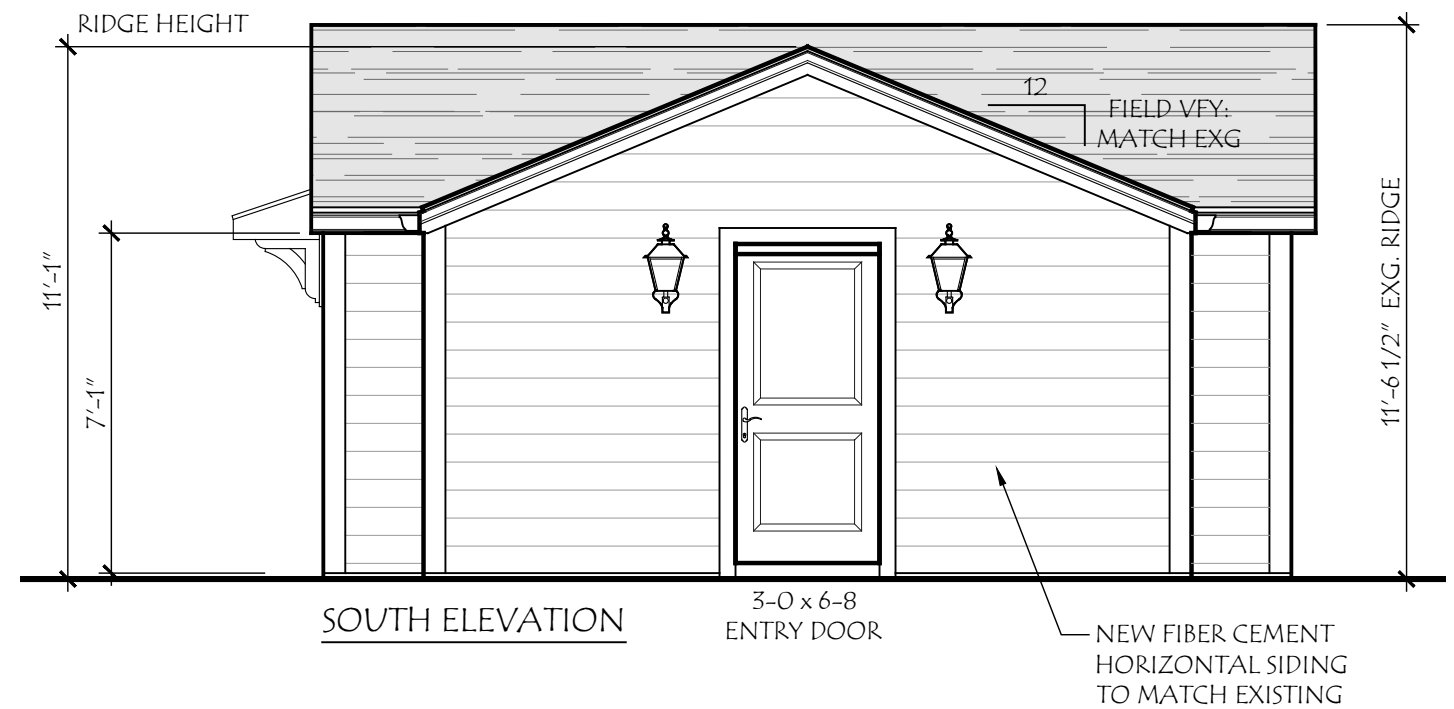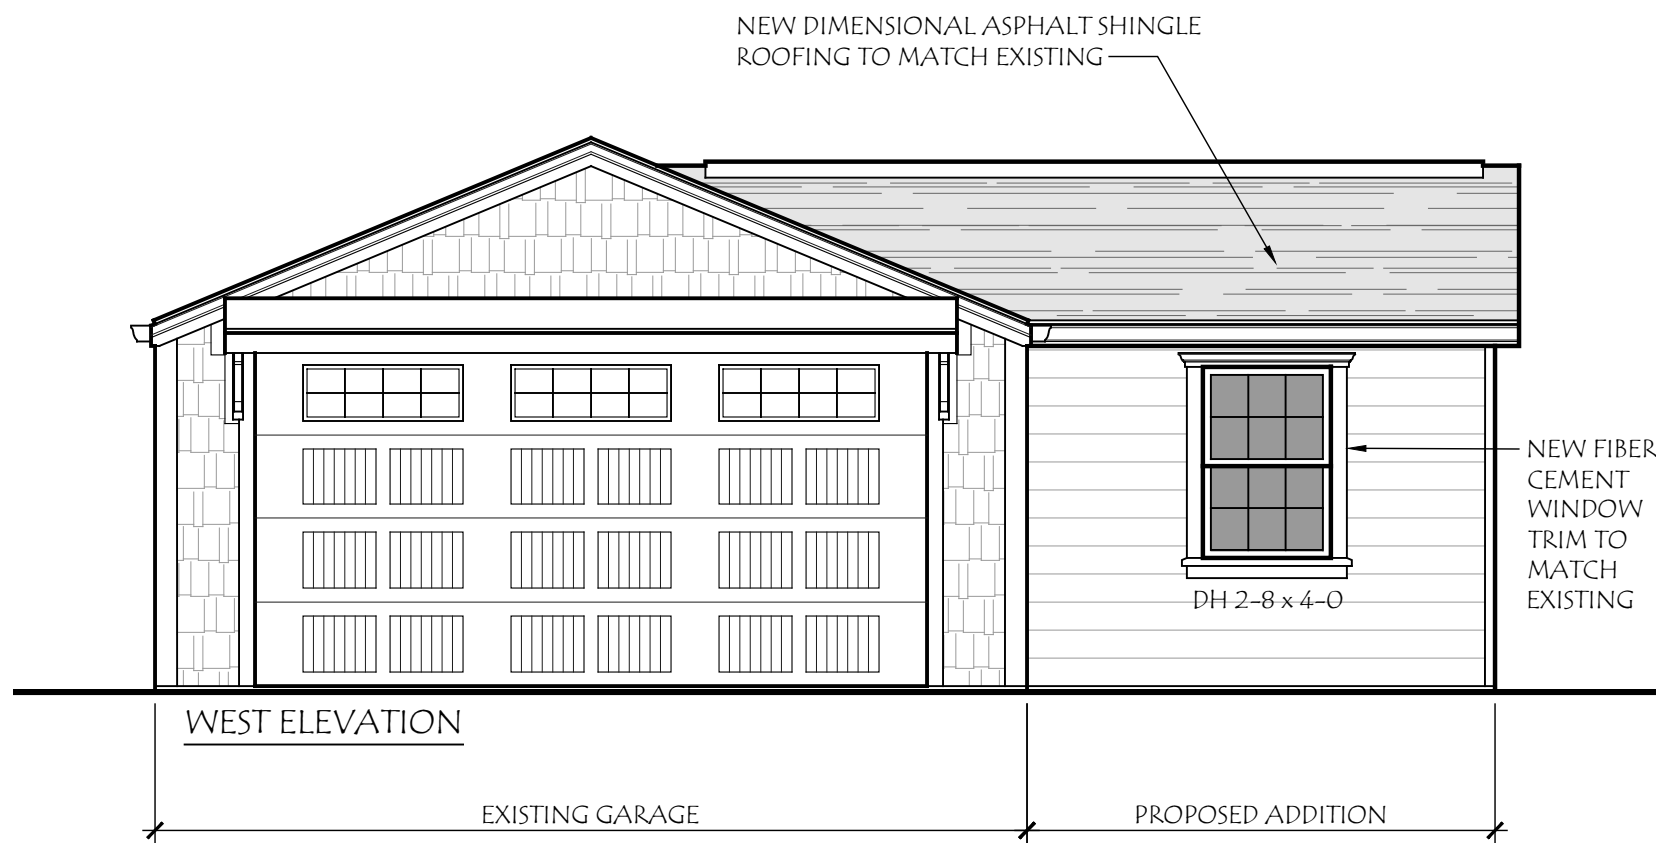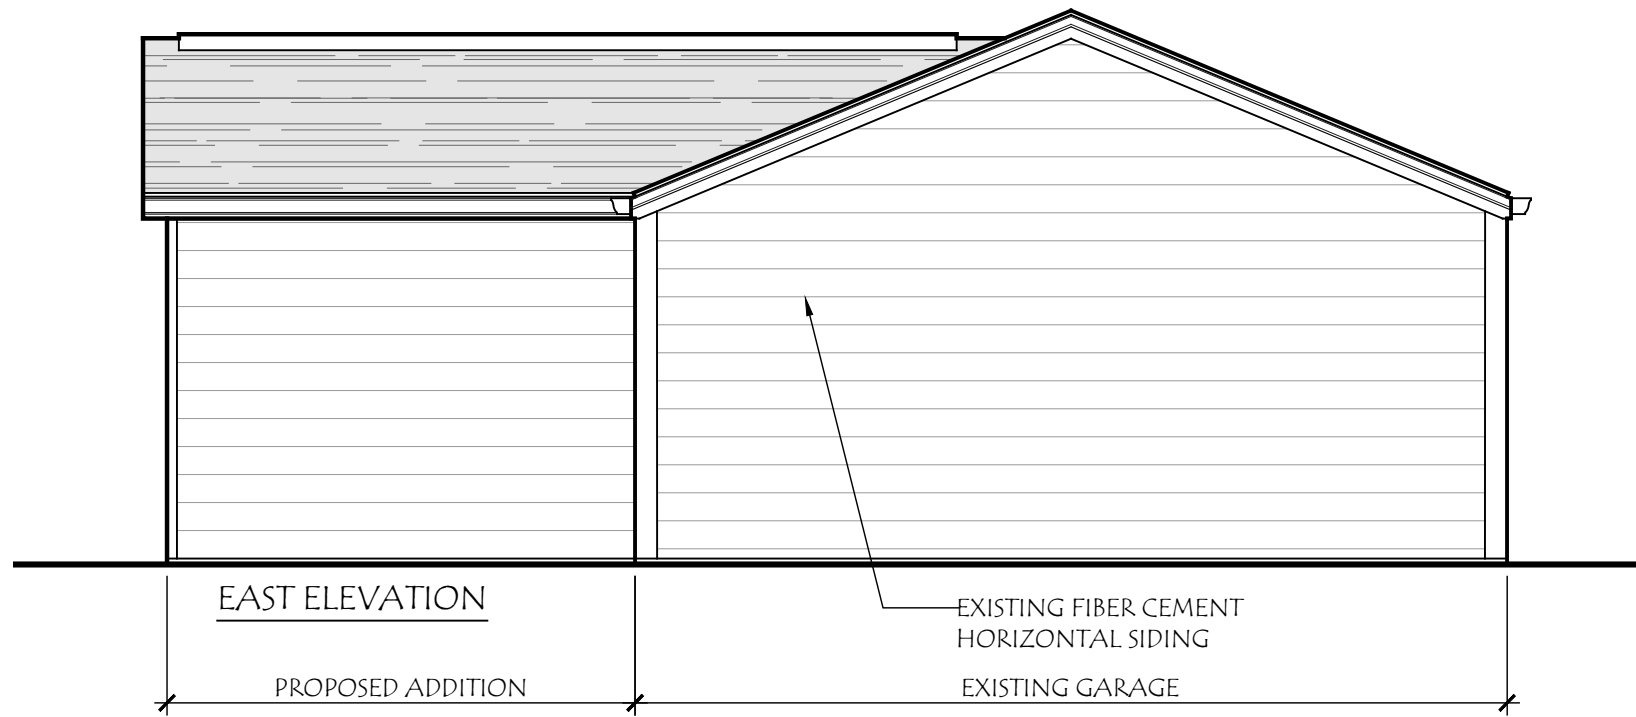

COPYRIGHT©
 LAUERHASS ARCHITECTURE, LLC
 ALL RIGHTS RESERVED.
 THE ARCHITECT'S DRAWINGS AND OTHER WORK ARE FOR USE SOLELY ON THIS PROJECT. THE ARCHITECT IS THE AUTHOR, AND RESERVES ALL RIGHTS. INFORMATION CONTAINED HEREIN SHALL NOT BE USED WITHOUT THE EXPRESS WRITTEN AUTHORIZATION OF THE ARCHITECT.

Date: 10 Apr 24
Project Number: 23-078
Drawing Title: Garage Elevations
Project Name: The Straub Residence
 176 S. Stanwood Rd.
Scale: 1/4" = 1'-0"
Sheet Number: A-3

