



COPYRIGHT©
 LAUERHASS ARCHITECTURE, LLC
 ALL RIGHTS RESERVED.
 THE ARCHITECT'S DRAWINGS AND OTHER WORK
 ARE FOR USE SOLELY ON THIS PROJECT.
 THE ARCHITECT IS THE AUTHOR, AND RESERVES
 ALL RIGHTS. INFORMATION CONTAINED HEREIN
 SHALL NOT BE USED WITHOUT THE EXPRESS
 WRITTEN AUTHORIZATION OF THE ARCHITECT.

Date:
 10 Apr 2024

Drawing Title:
Rear (West) Elevation



Scale:
 3/16" = 1'-0"

Project Number:
 21-126

Project Name:
 The Nickoli Residence
 319 S. Columbia Ave.

Sheet Number:
 A-4



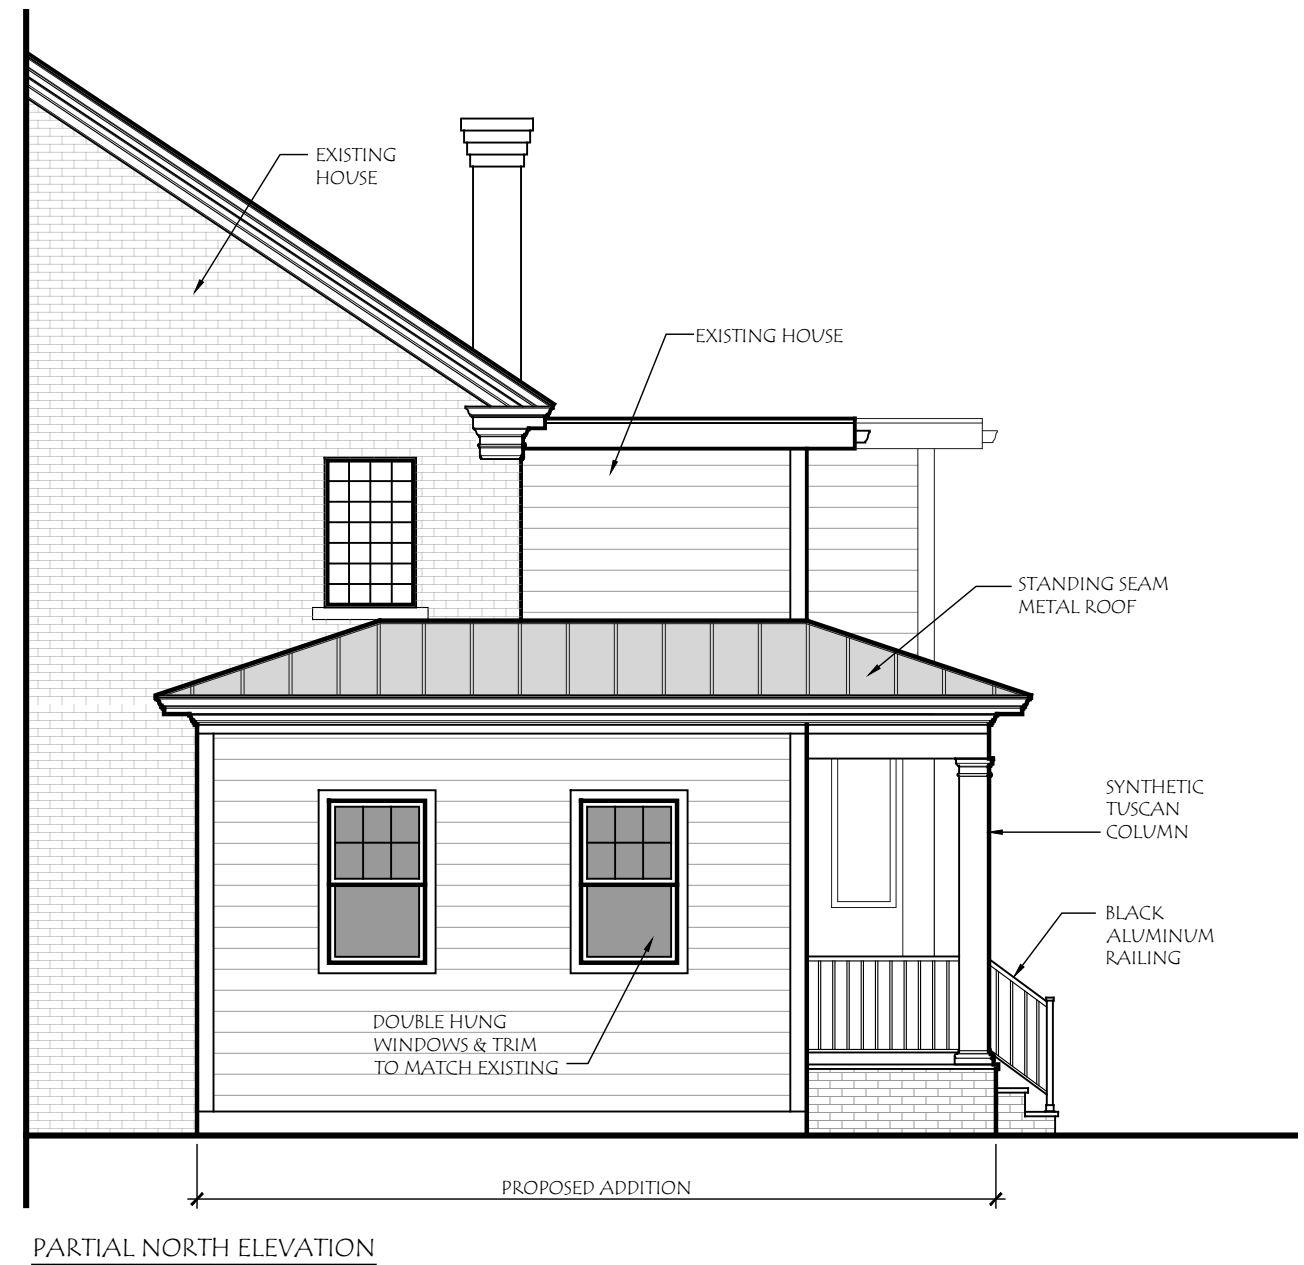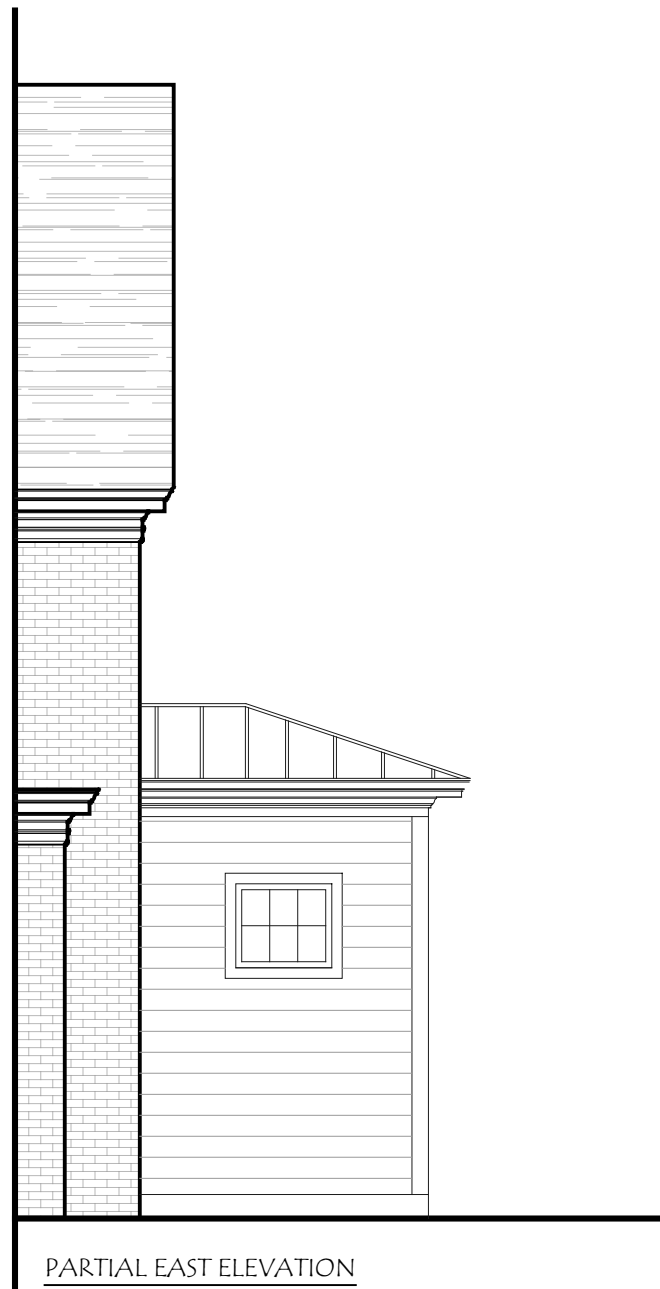

COPYRIGHT©

LAUERHASS ARCHITECTURE, LLC
ALL RIGHTS RESERVED.

THE ARCHITECT'S DRAWINGS AND OTHER WORK ARE FOR USE SOLELY ON THIS PROJECT. THE ARCHITECT IS THE AUTHOR, AND RESERVES ALL RIGHTS. INFORMATION CONTAINED HEREIN SHALL NOT BE USED WITHOUT THE EXPRESS WRITTEN AUTHORIZATION OF THE ARCHITECT.

Date:
10 Apr 2024

Project Number:
21-126

Drawing Title:
Partial Elevations

Project Name:
The Nickoli Residence
319 S. Columbia Ave.

Scale:
3/16" = 1'-0"

Sheet Number:
A-4



Lauerhass Architecture
RENOVATION - ADDITION - NEW HOME