




PROPOSED

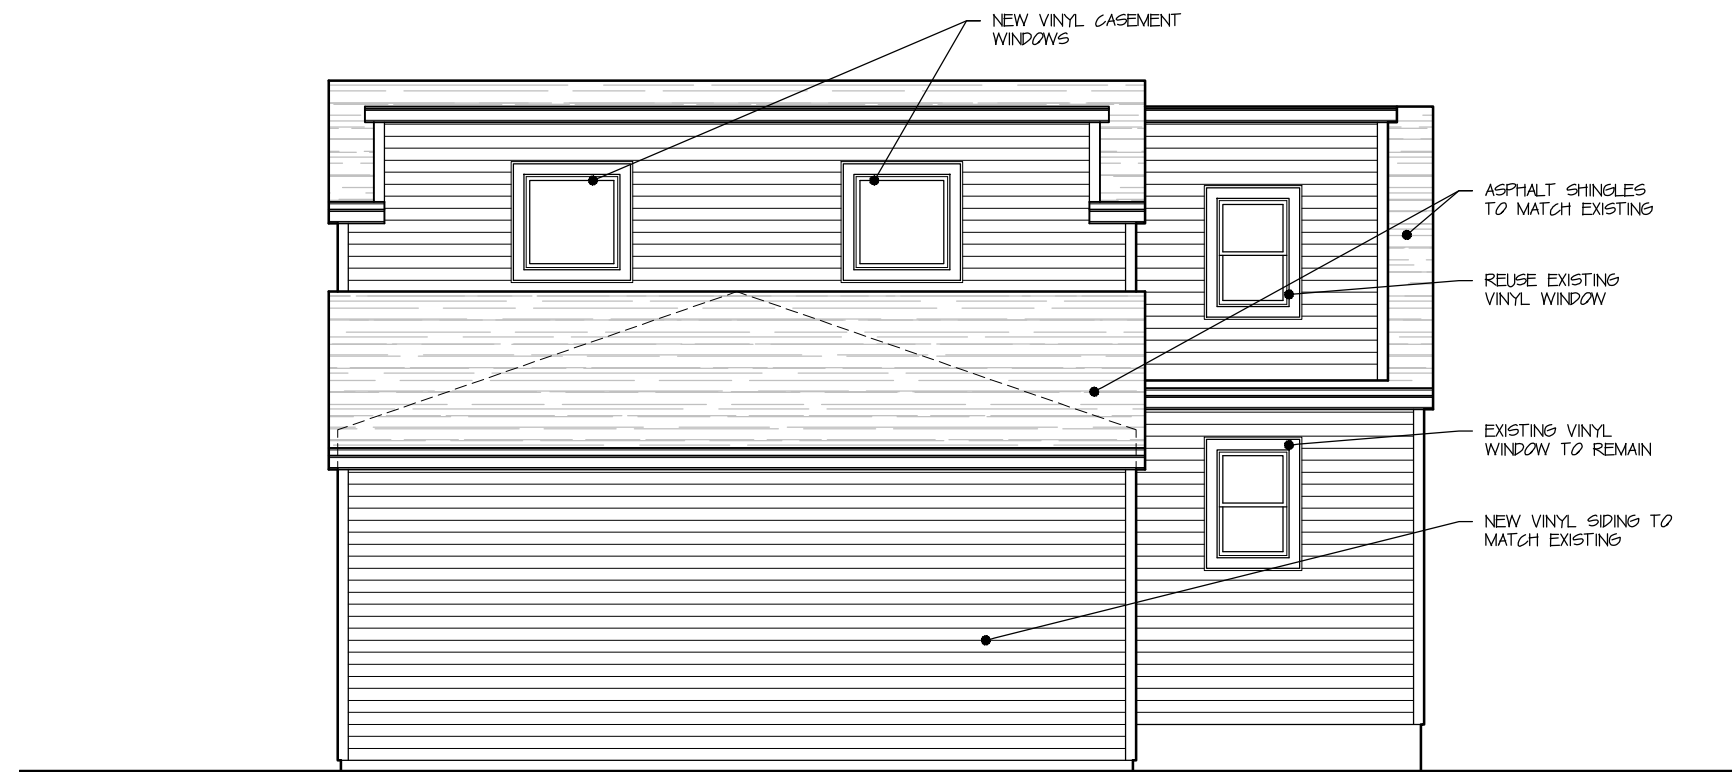


PREVIOUS PROPOSED

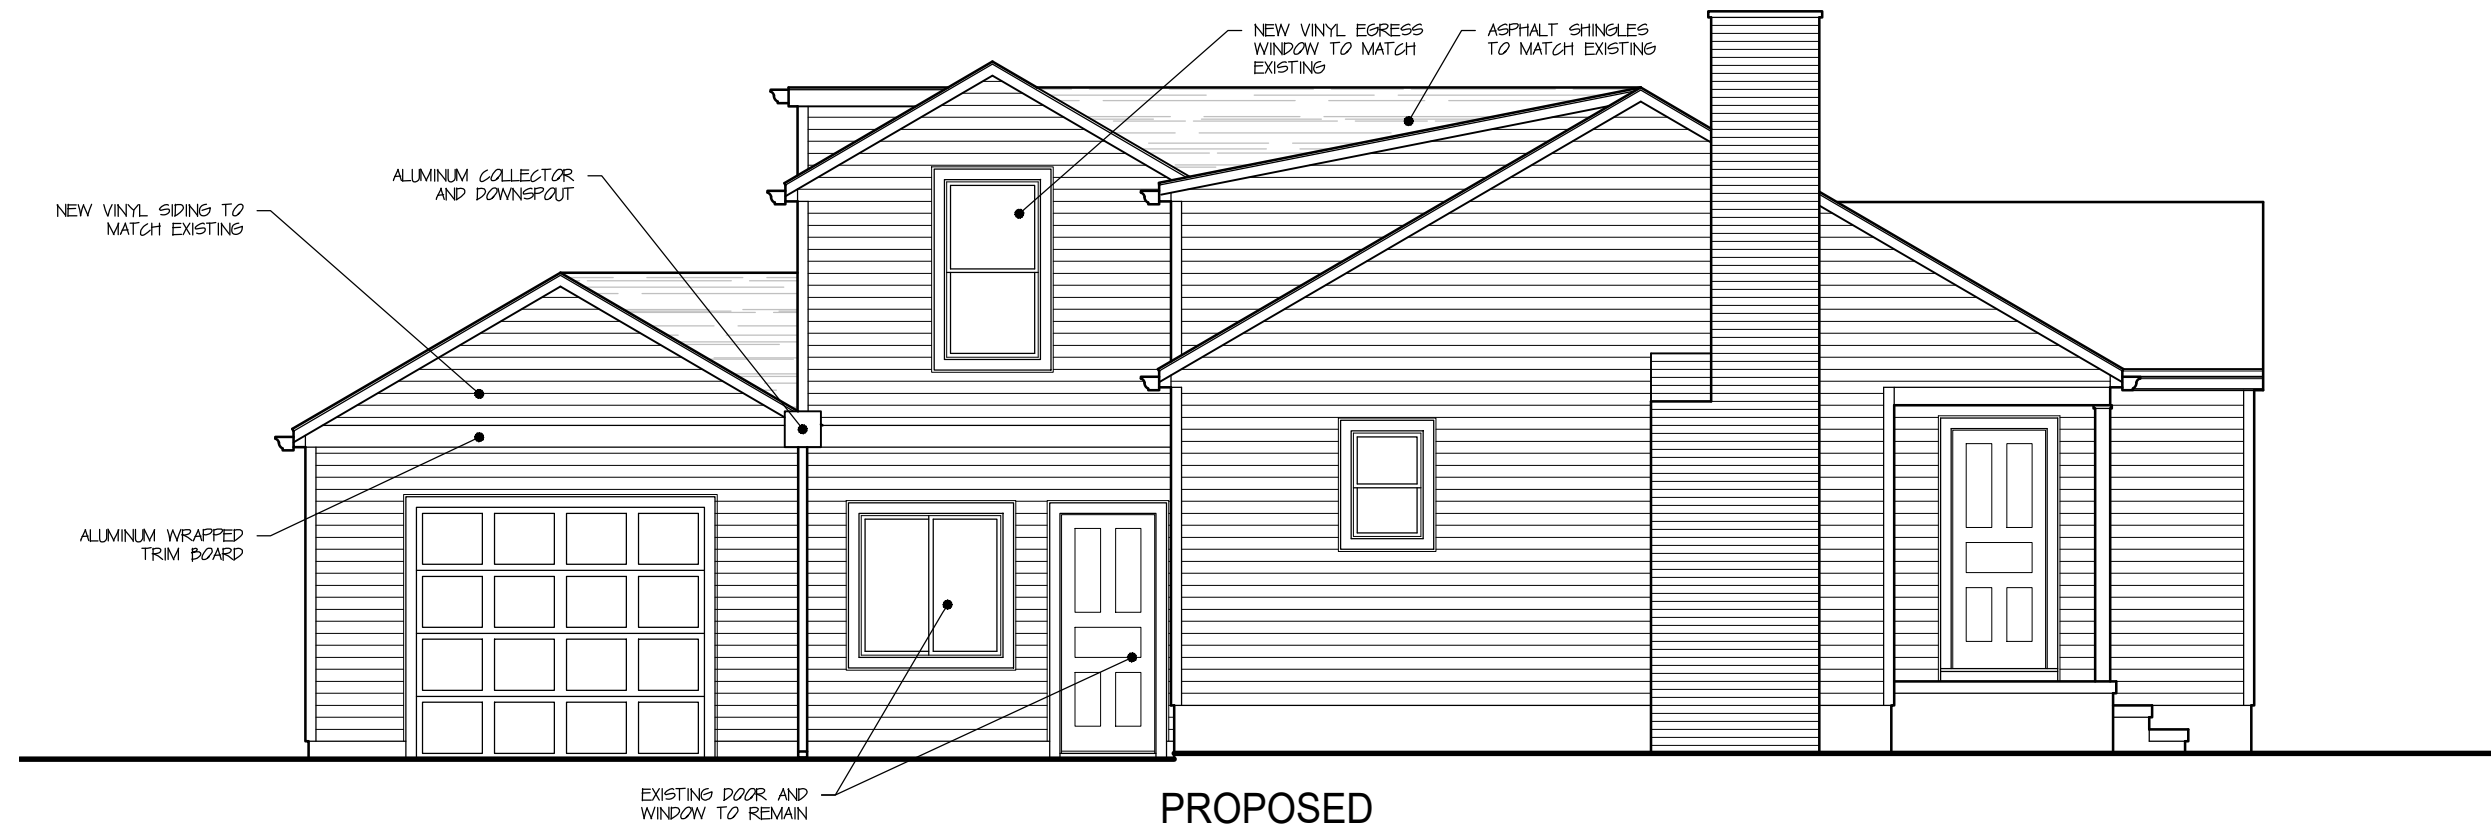


PROPOSED

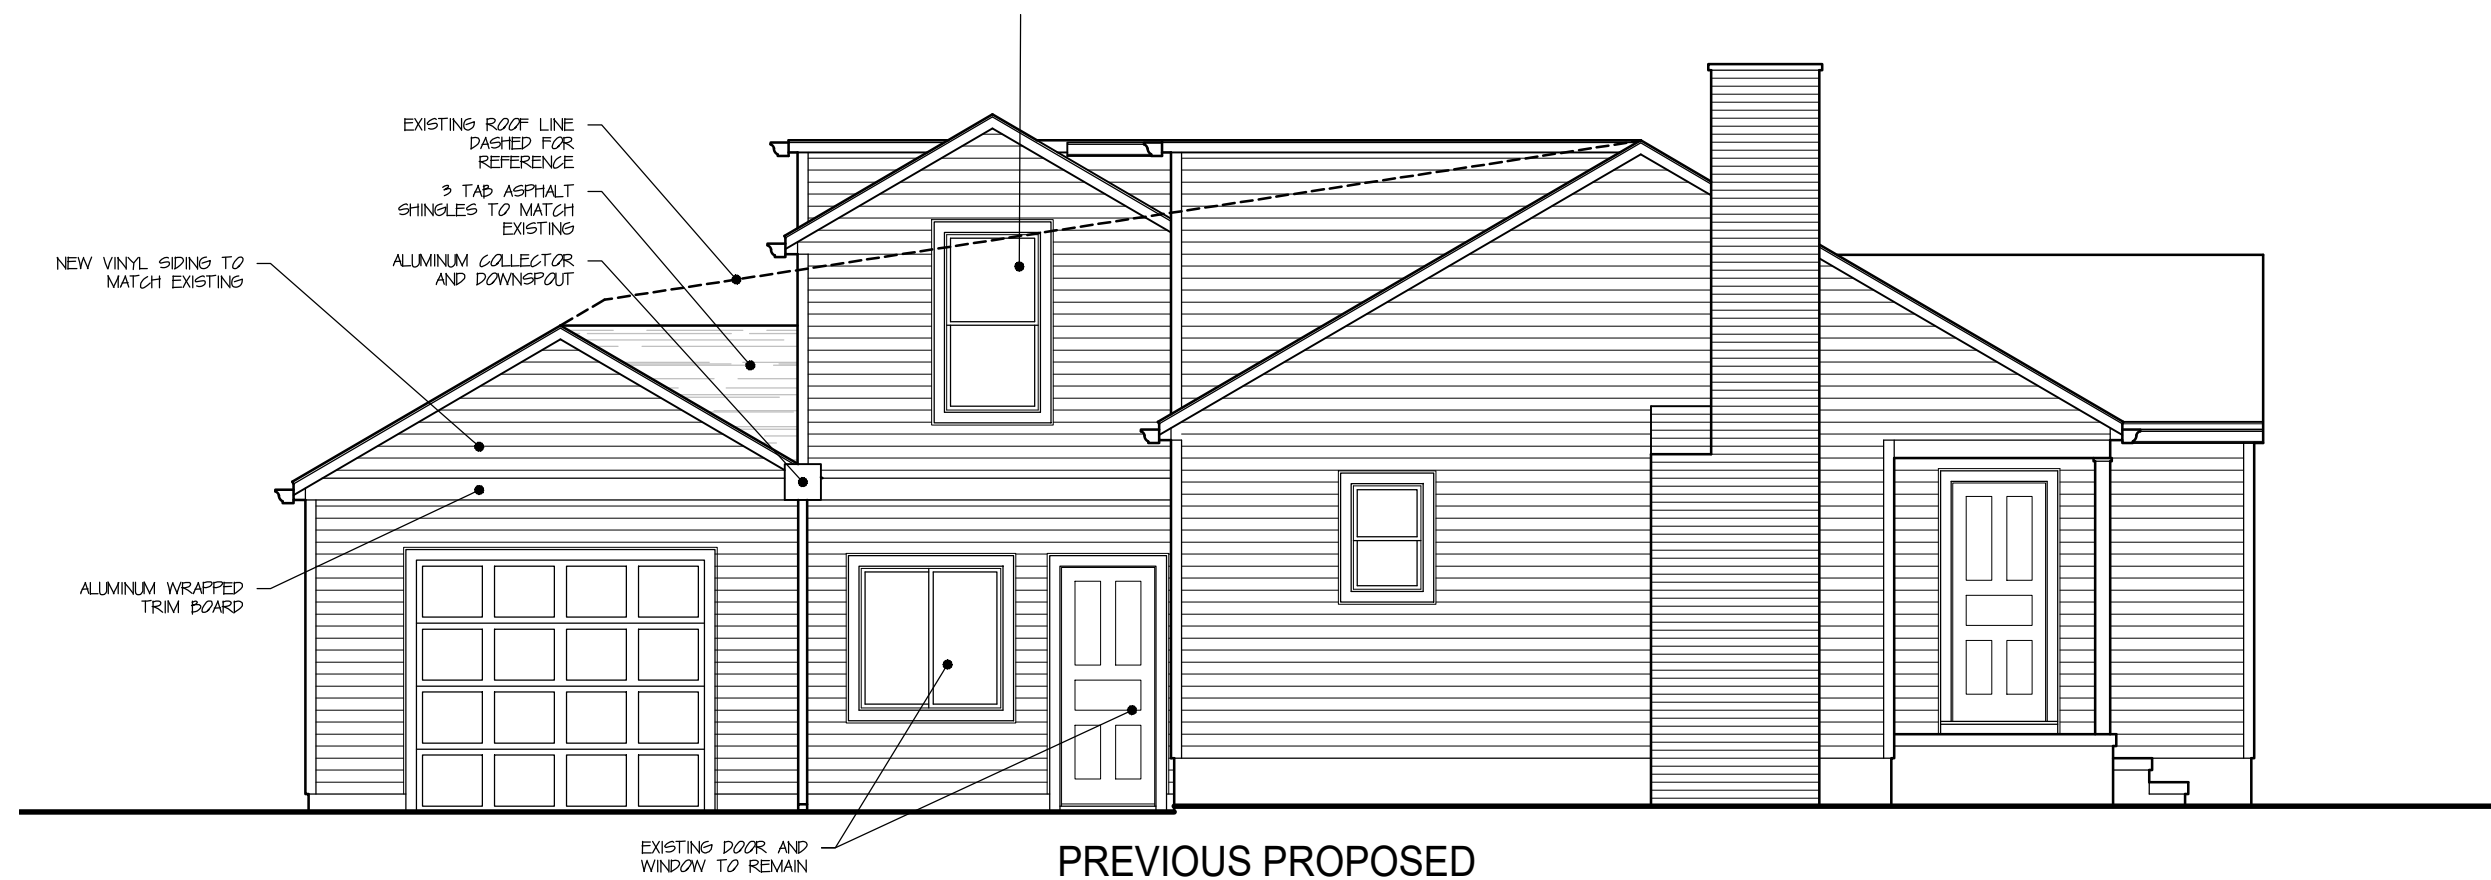

PREVIOUS PROPOSED

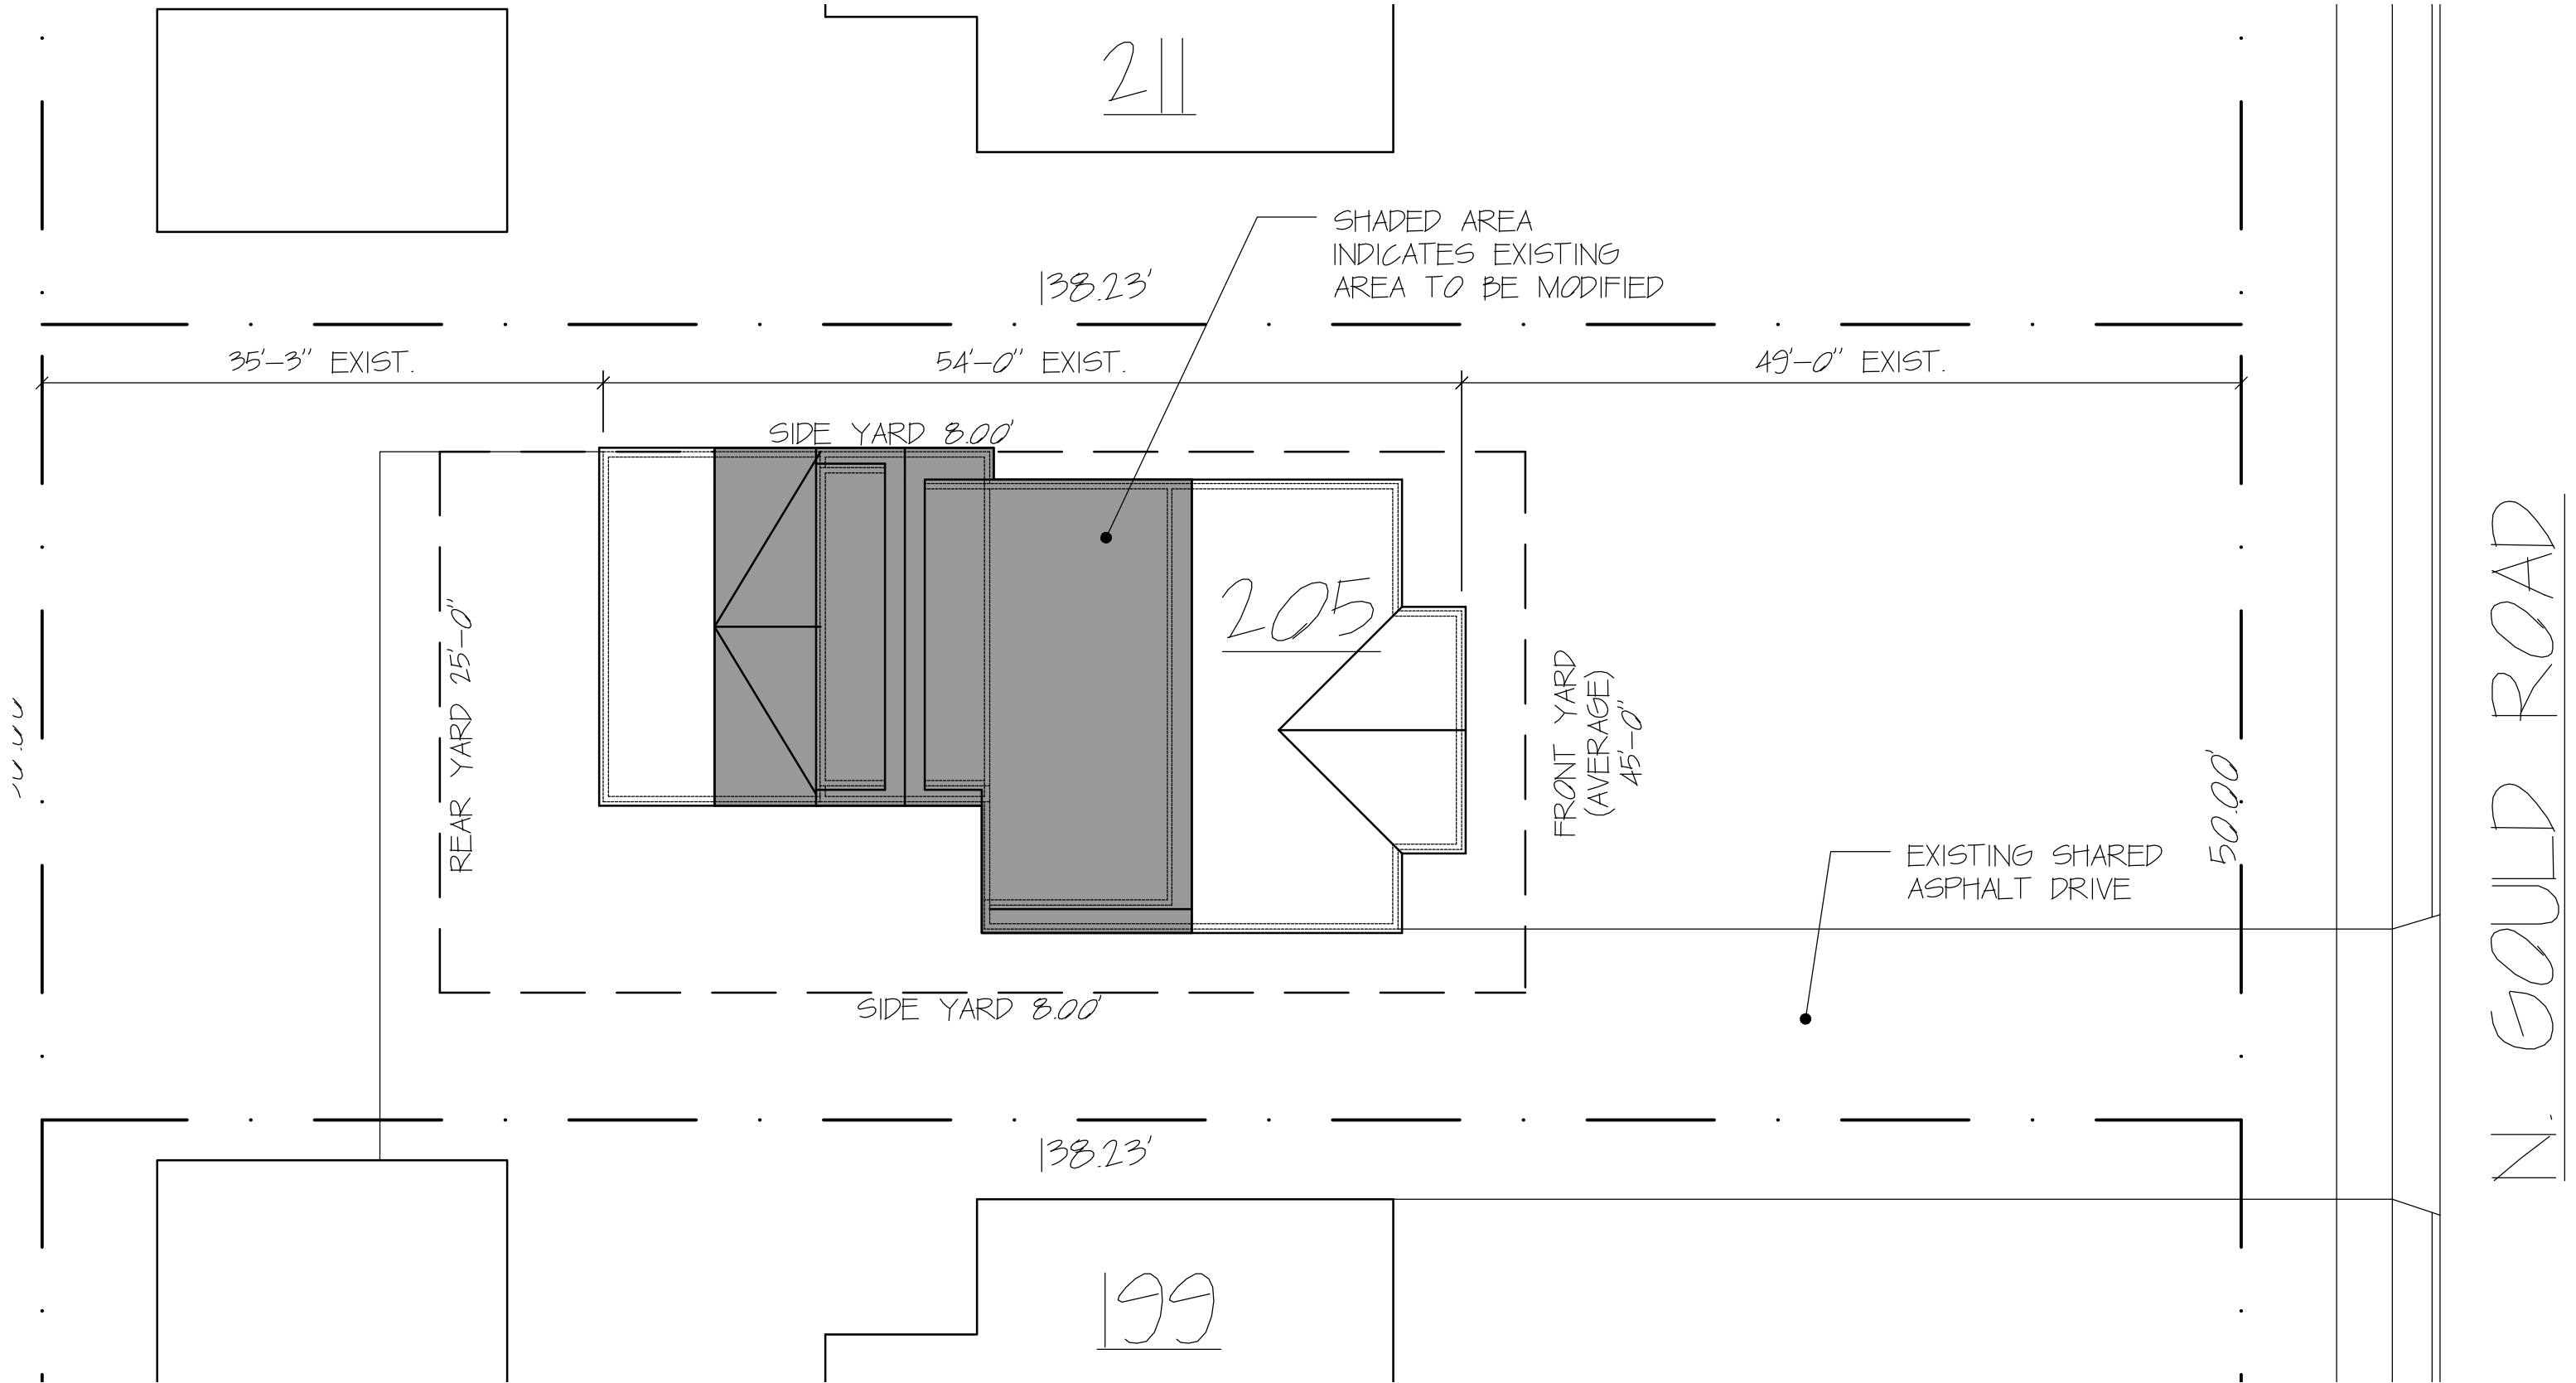

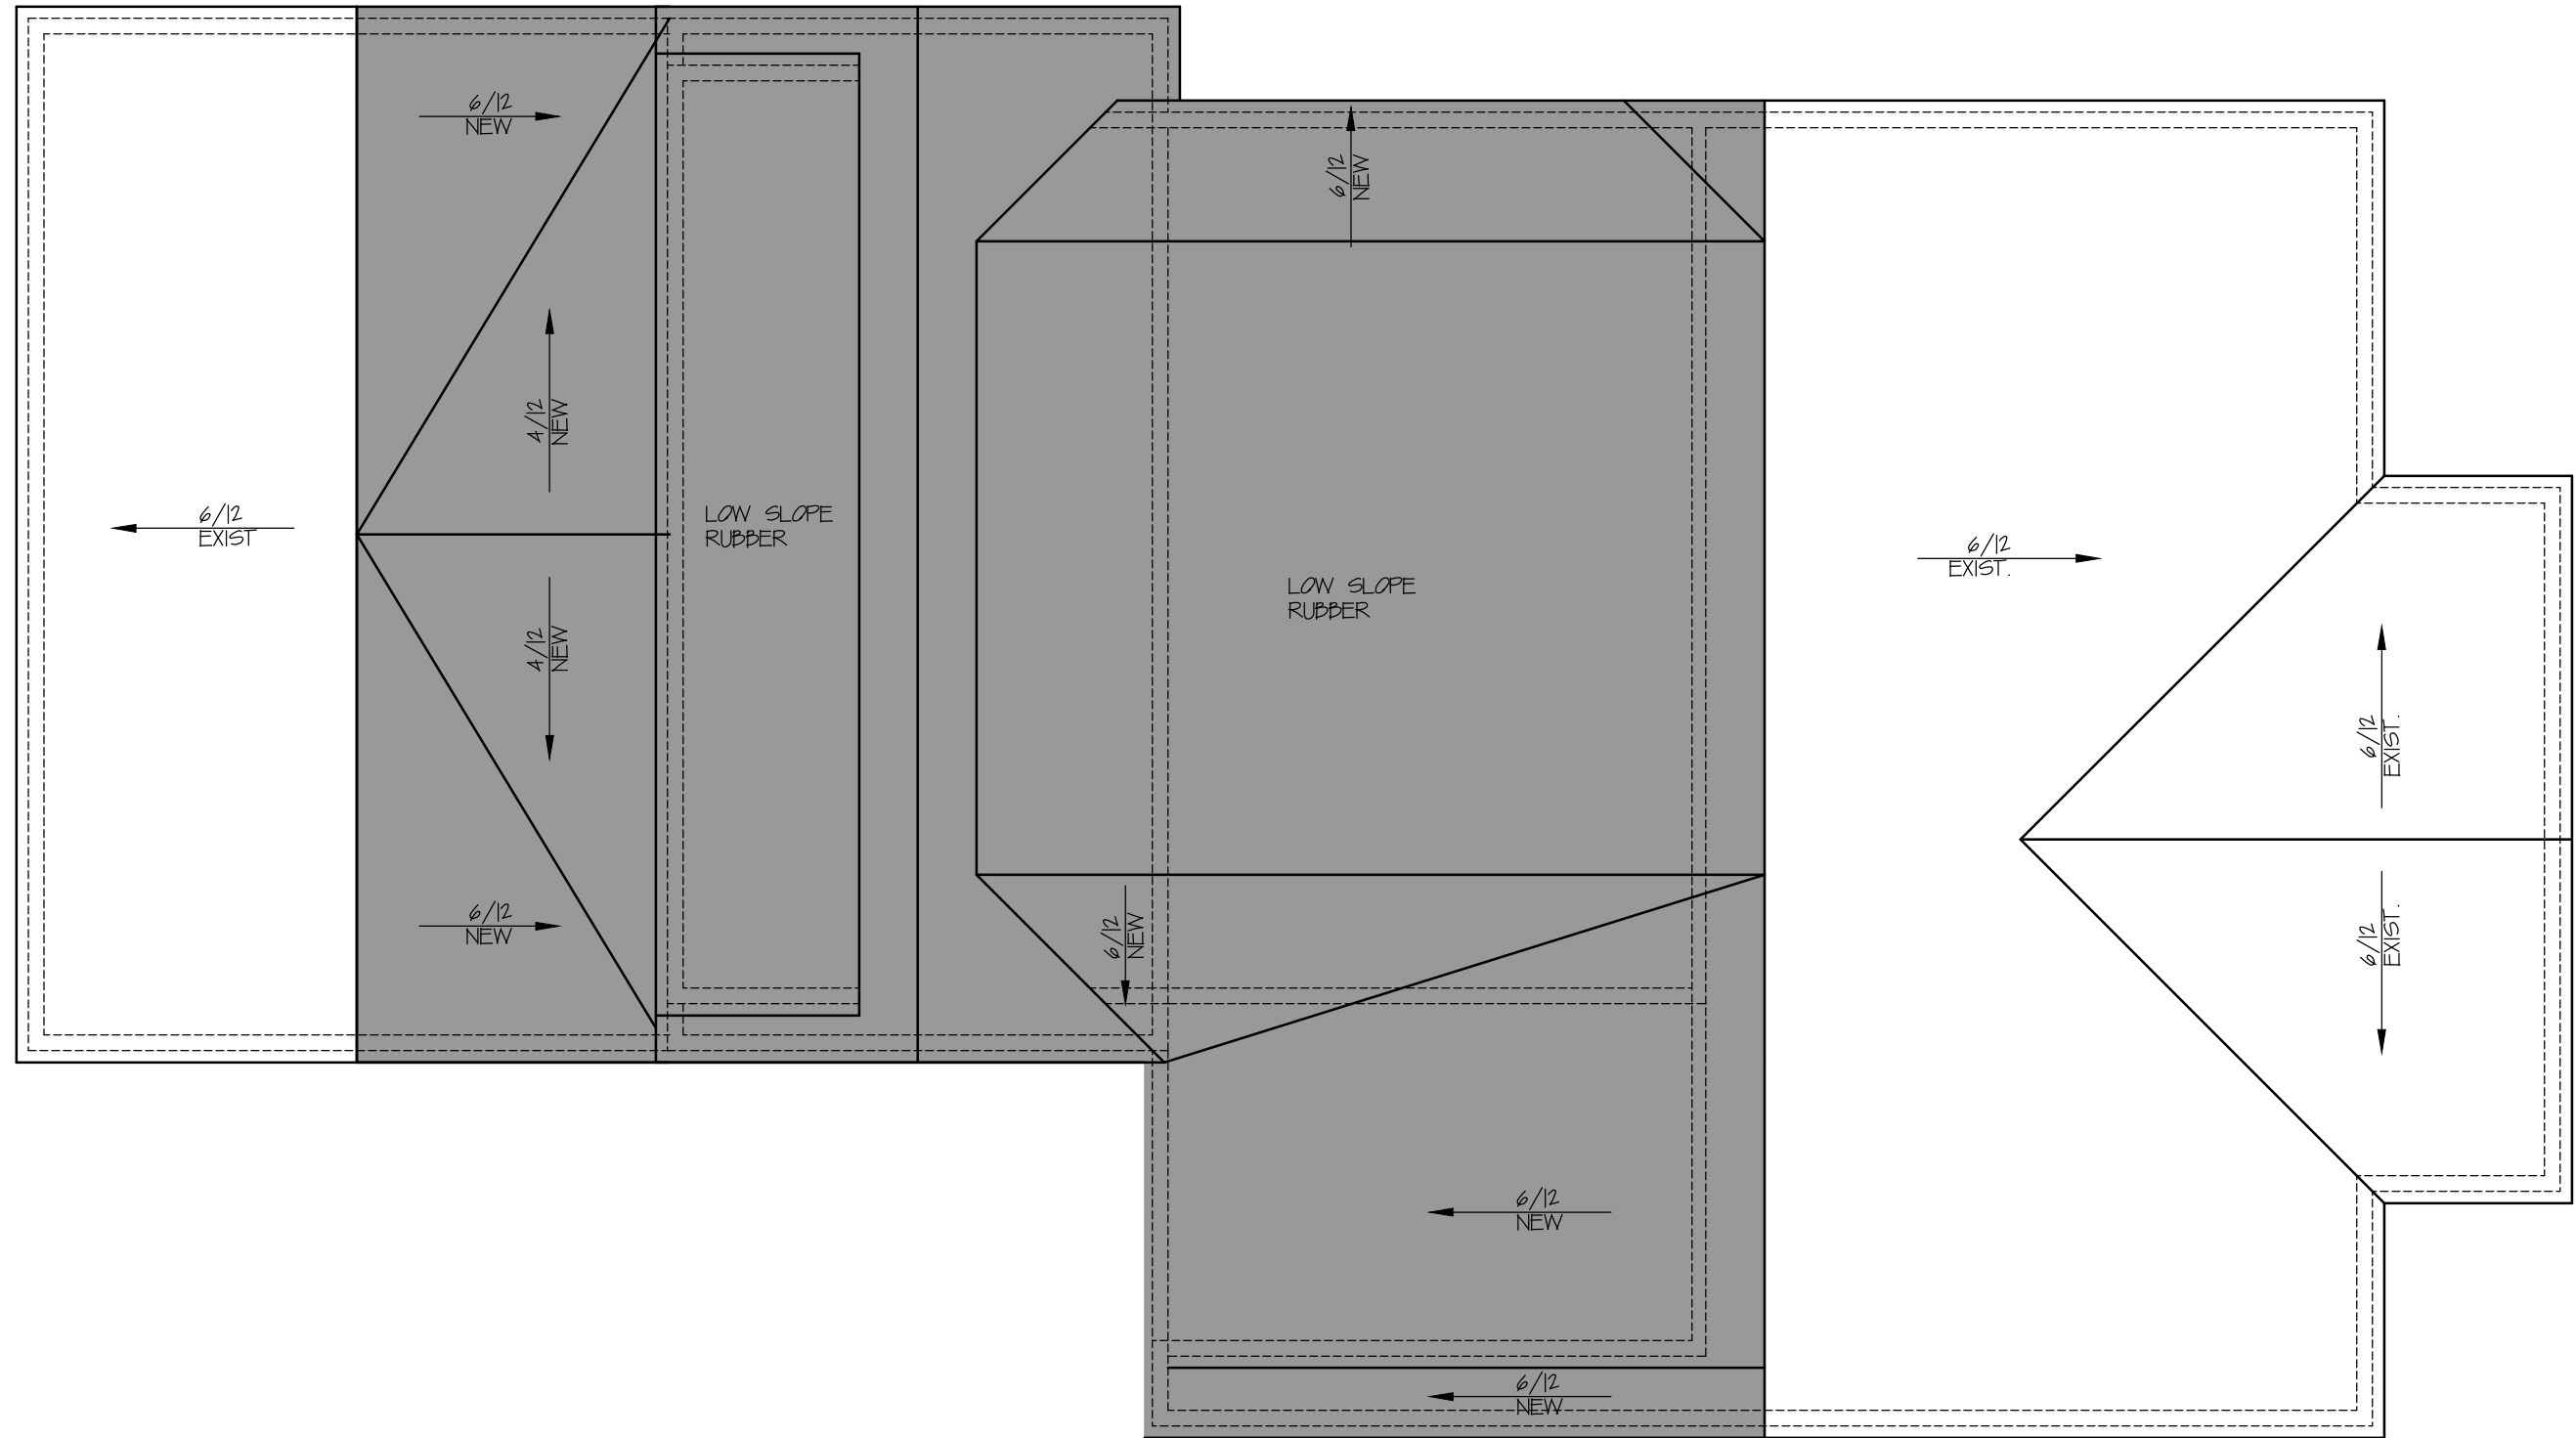





NORTH



SOUTH



FRONT - EAST






EXISTING MUD ROOM/OFFICE




EXISTING BEDROOM 3

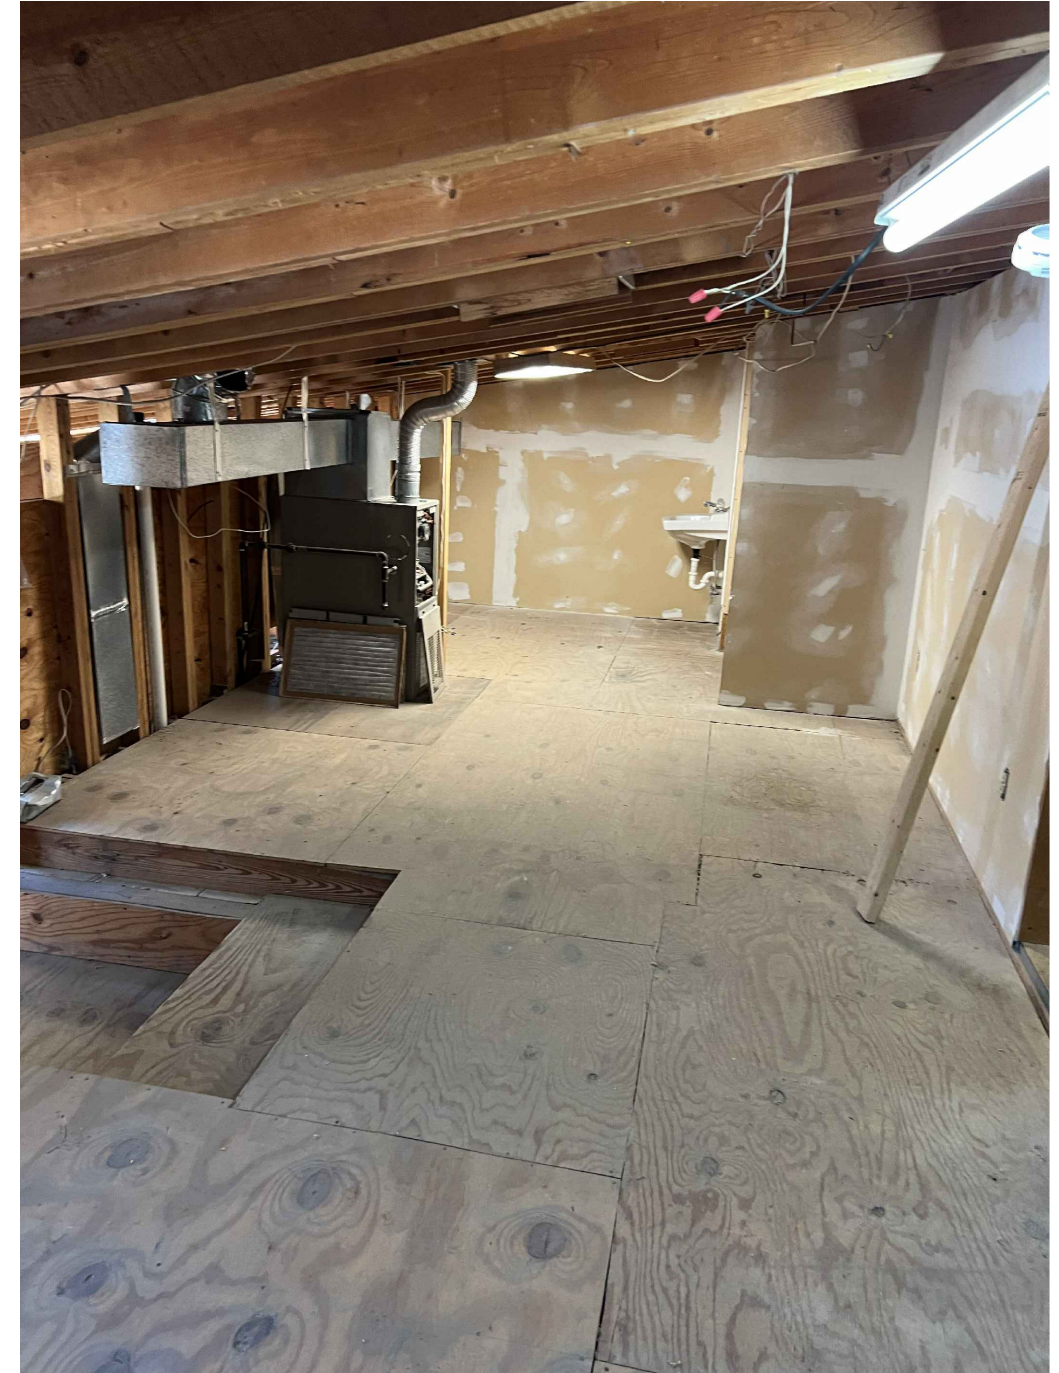


EXISTING BATH 3/CLOSET



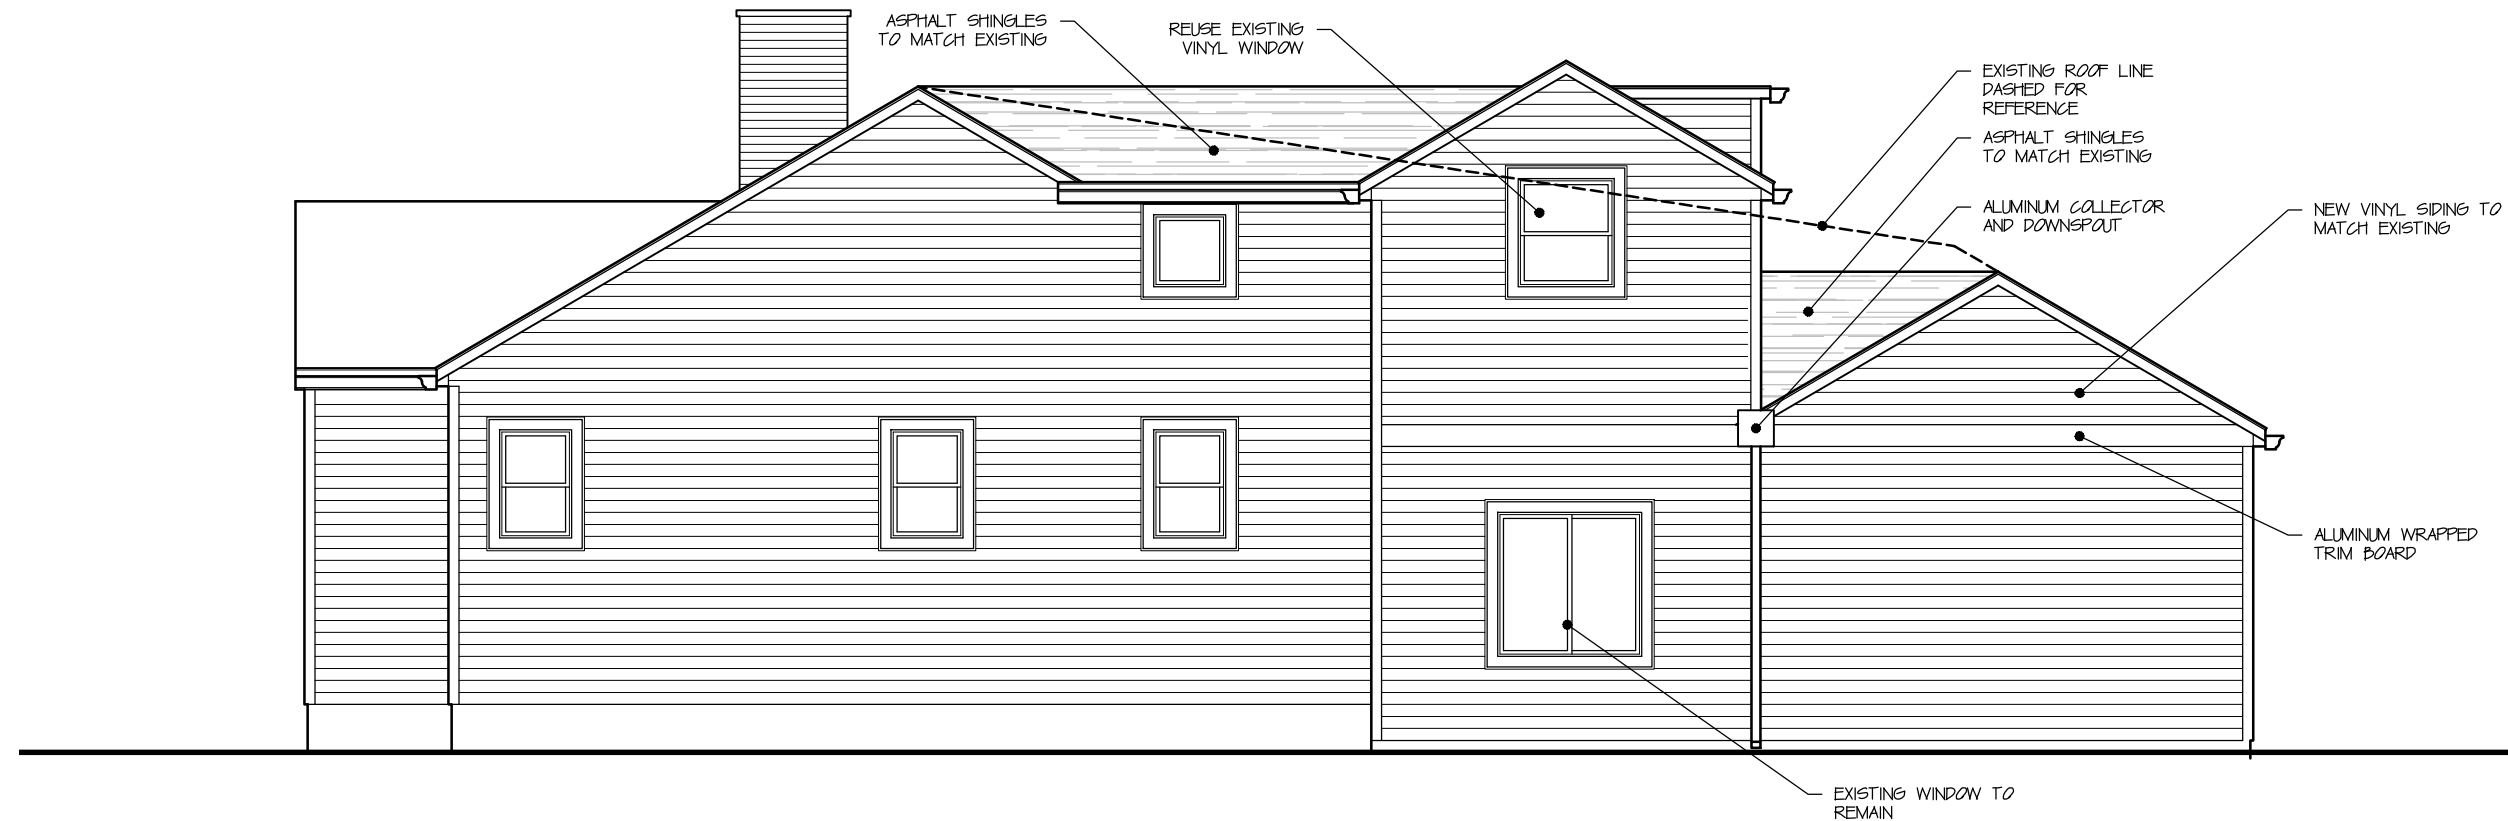

PROPOSED

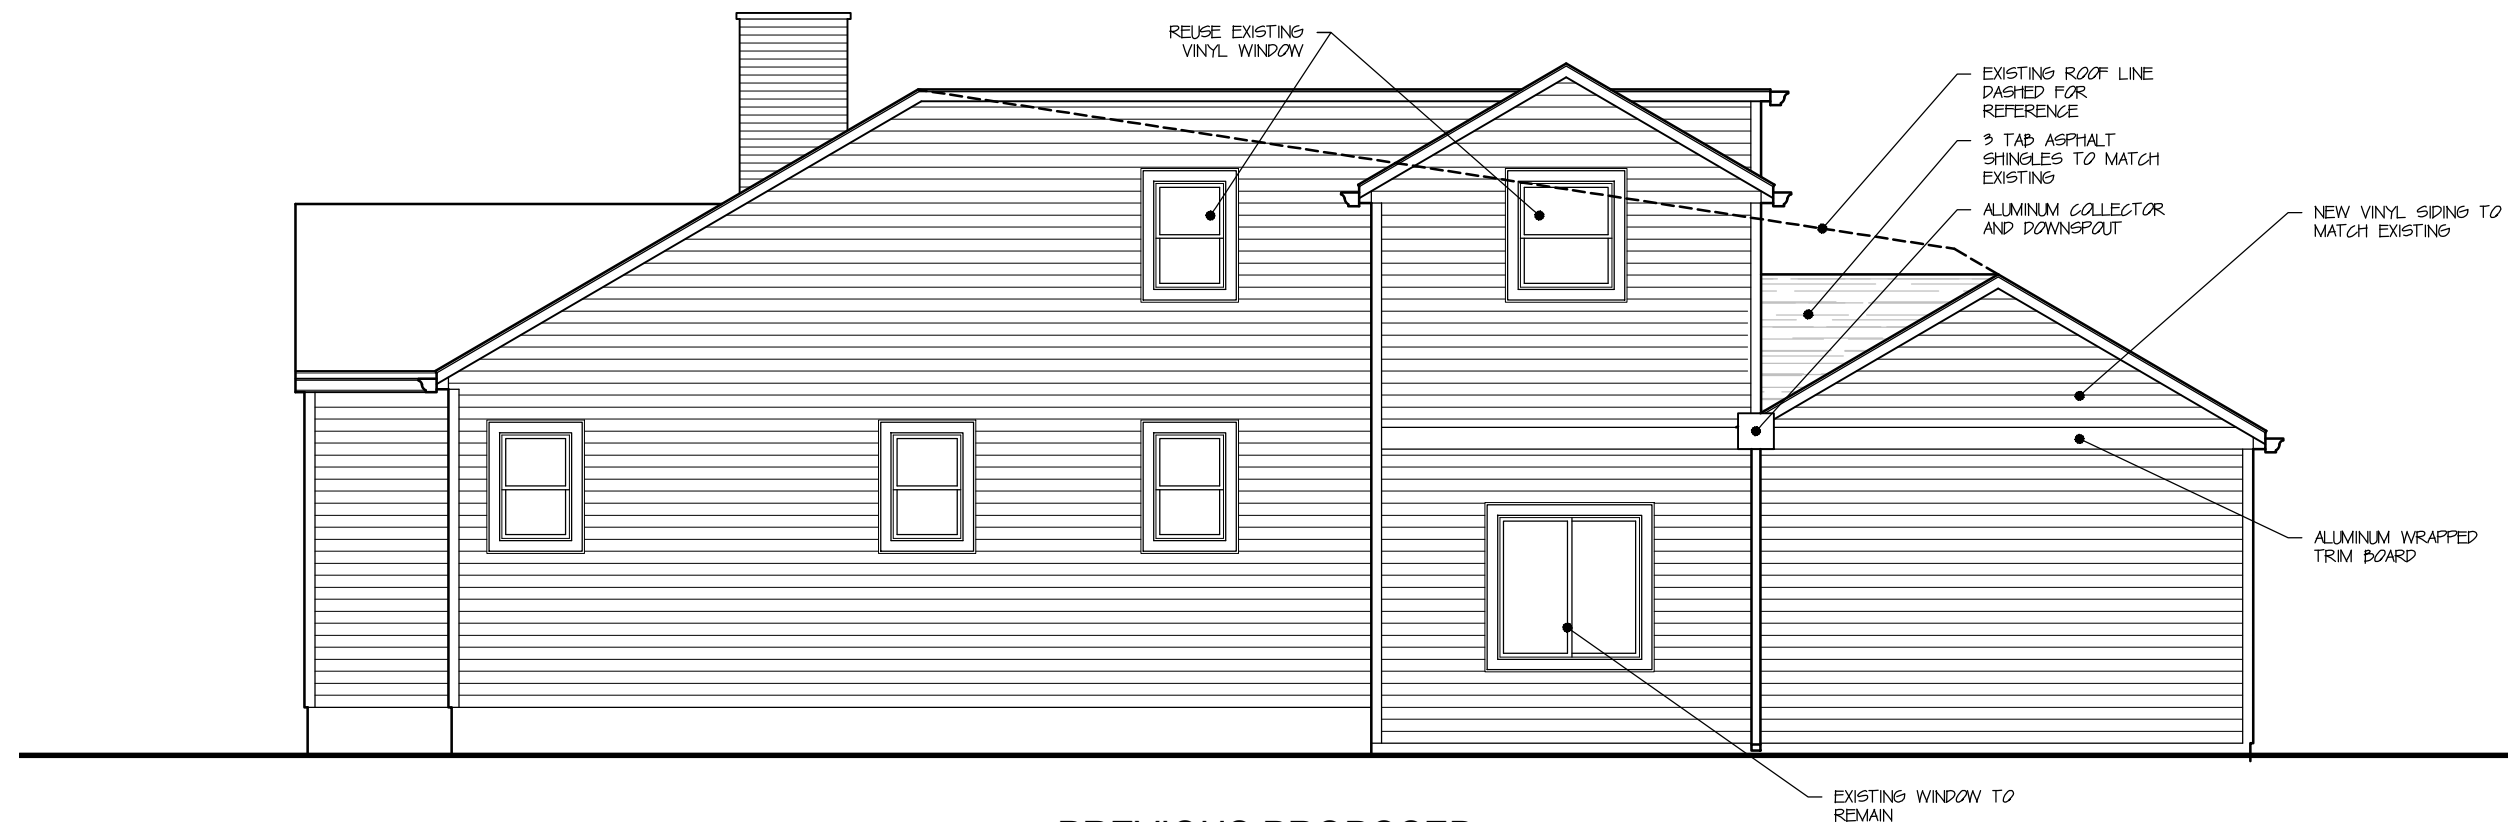

PREVIOUS PROPOSED