



949 South Roosevelt Exterior Elevations – REAR (West)

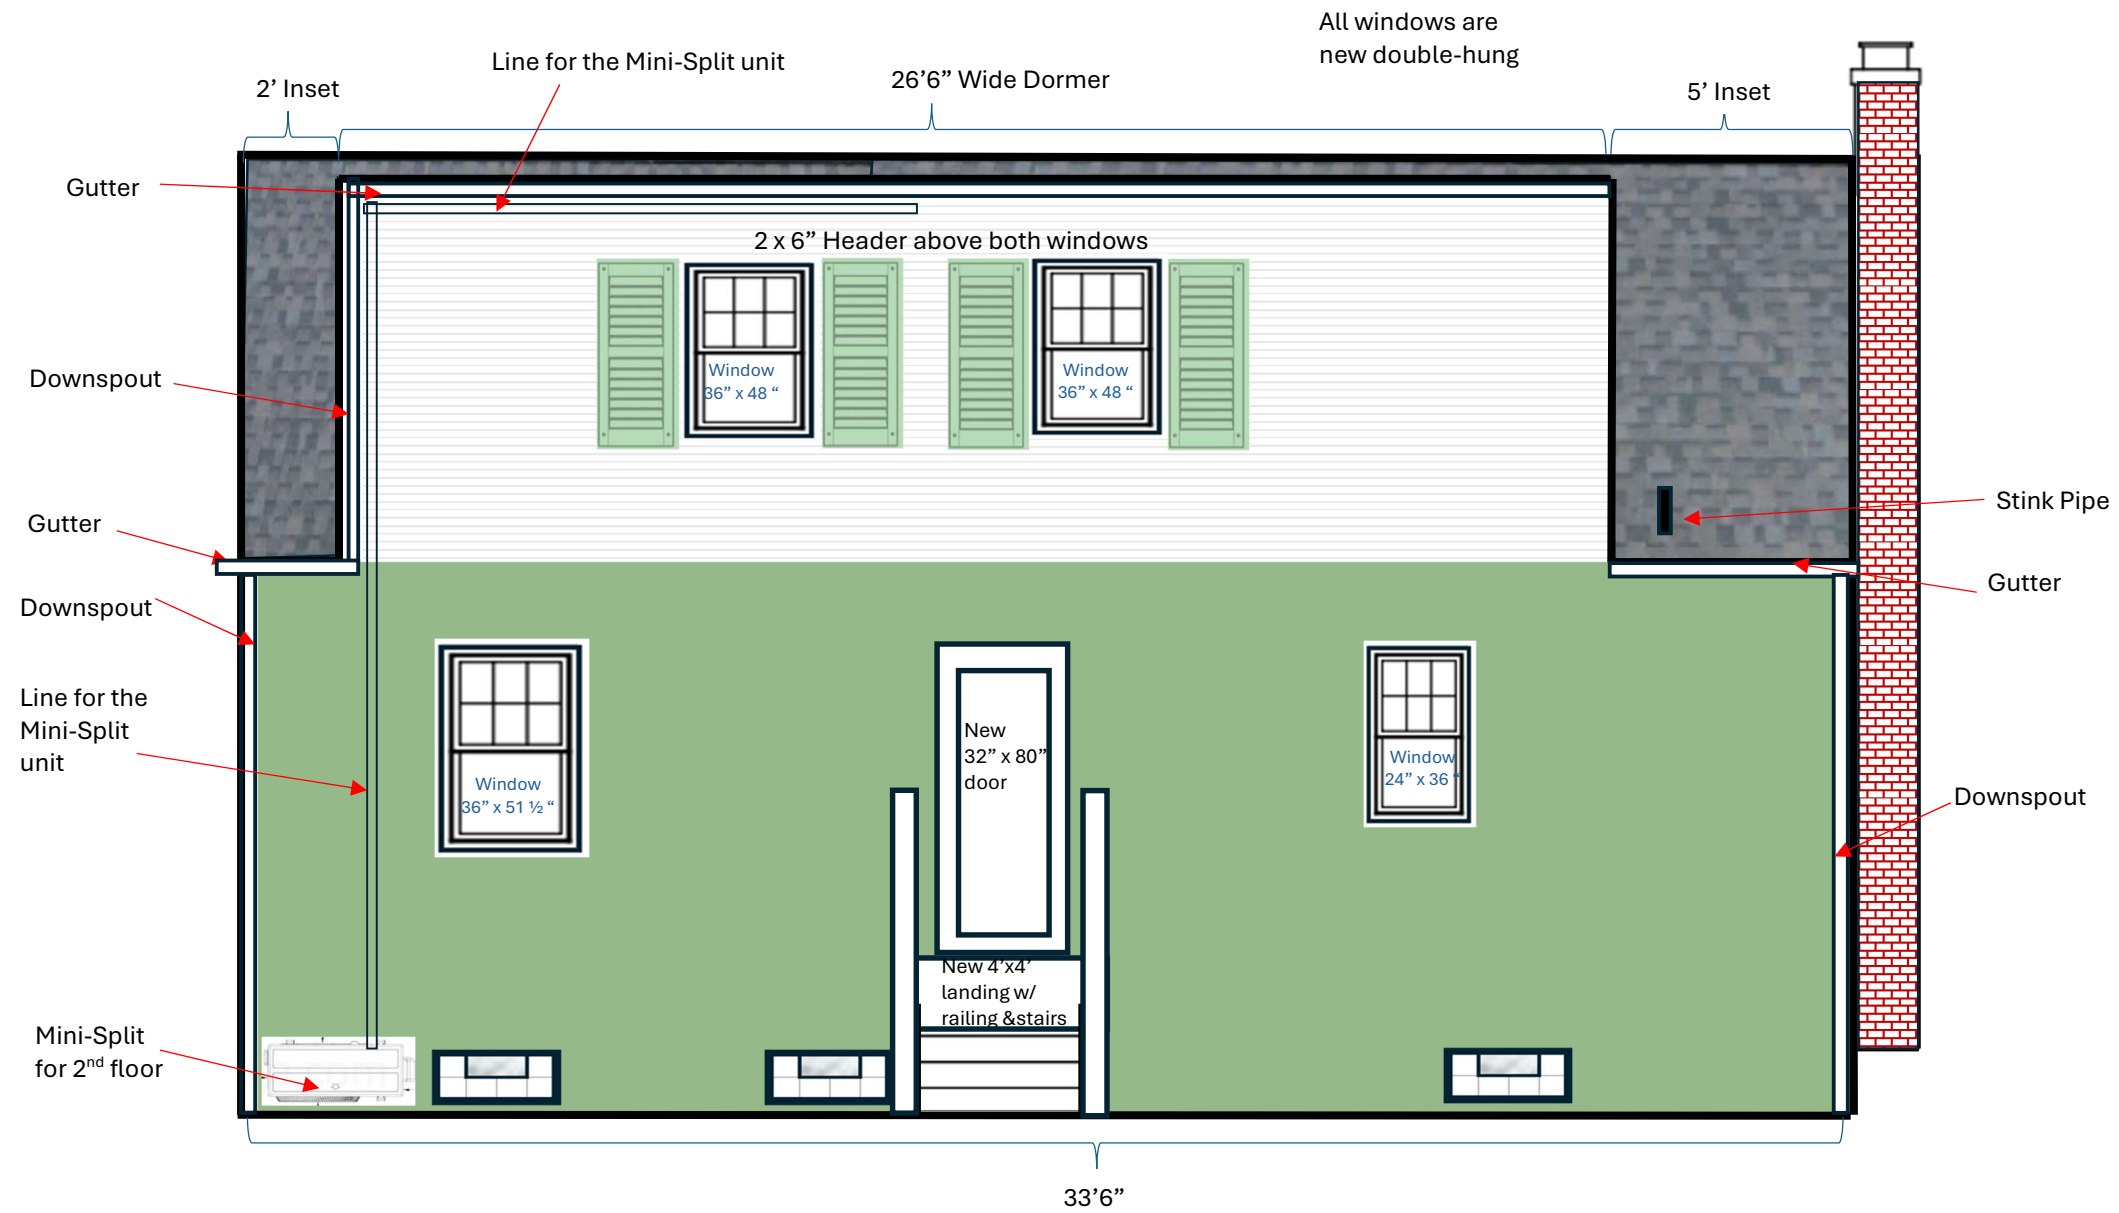

949 South Roosevelt Exterior Elevations – NORTH

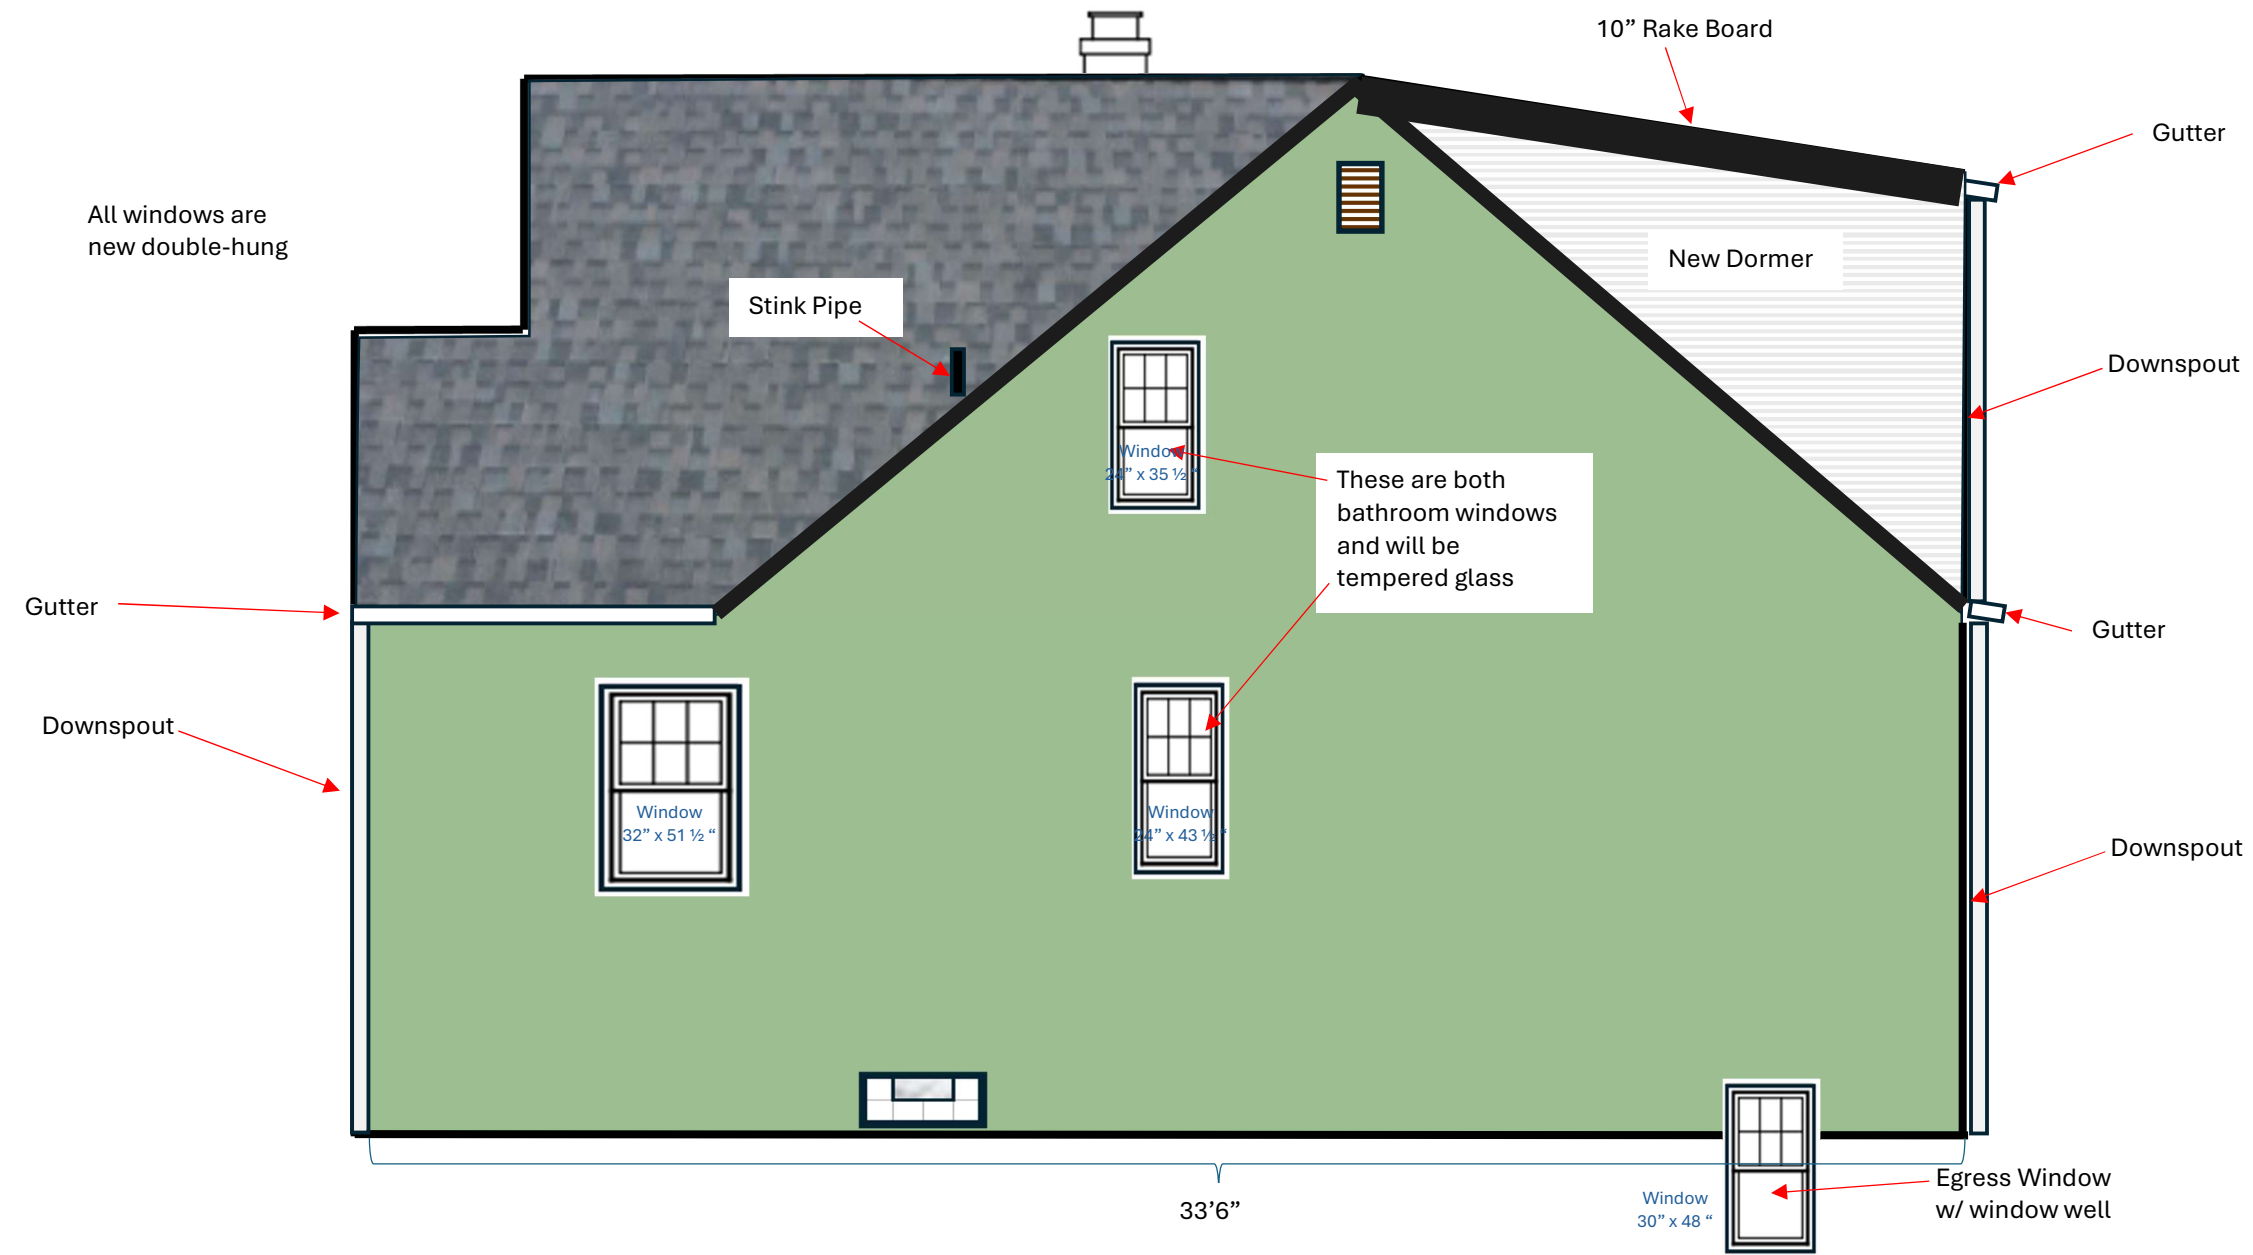


949 South Roosevelt Exterior Elevations – SOUTH



949 South Roosevelt Exterior Elevations – FRONT (EAST)

New windows, new paint, new cedar wrap
front porch, new front door

All else to remain the same

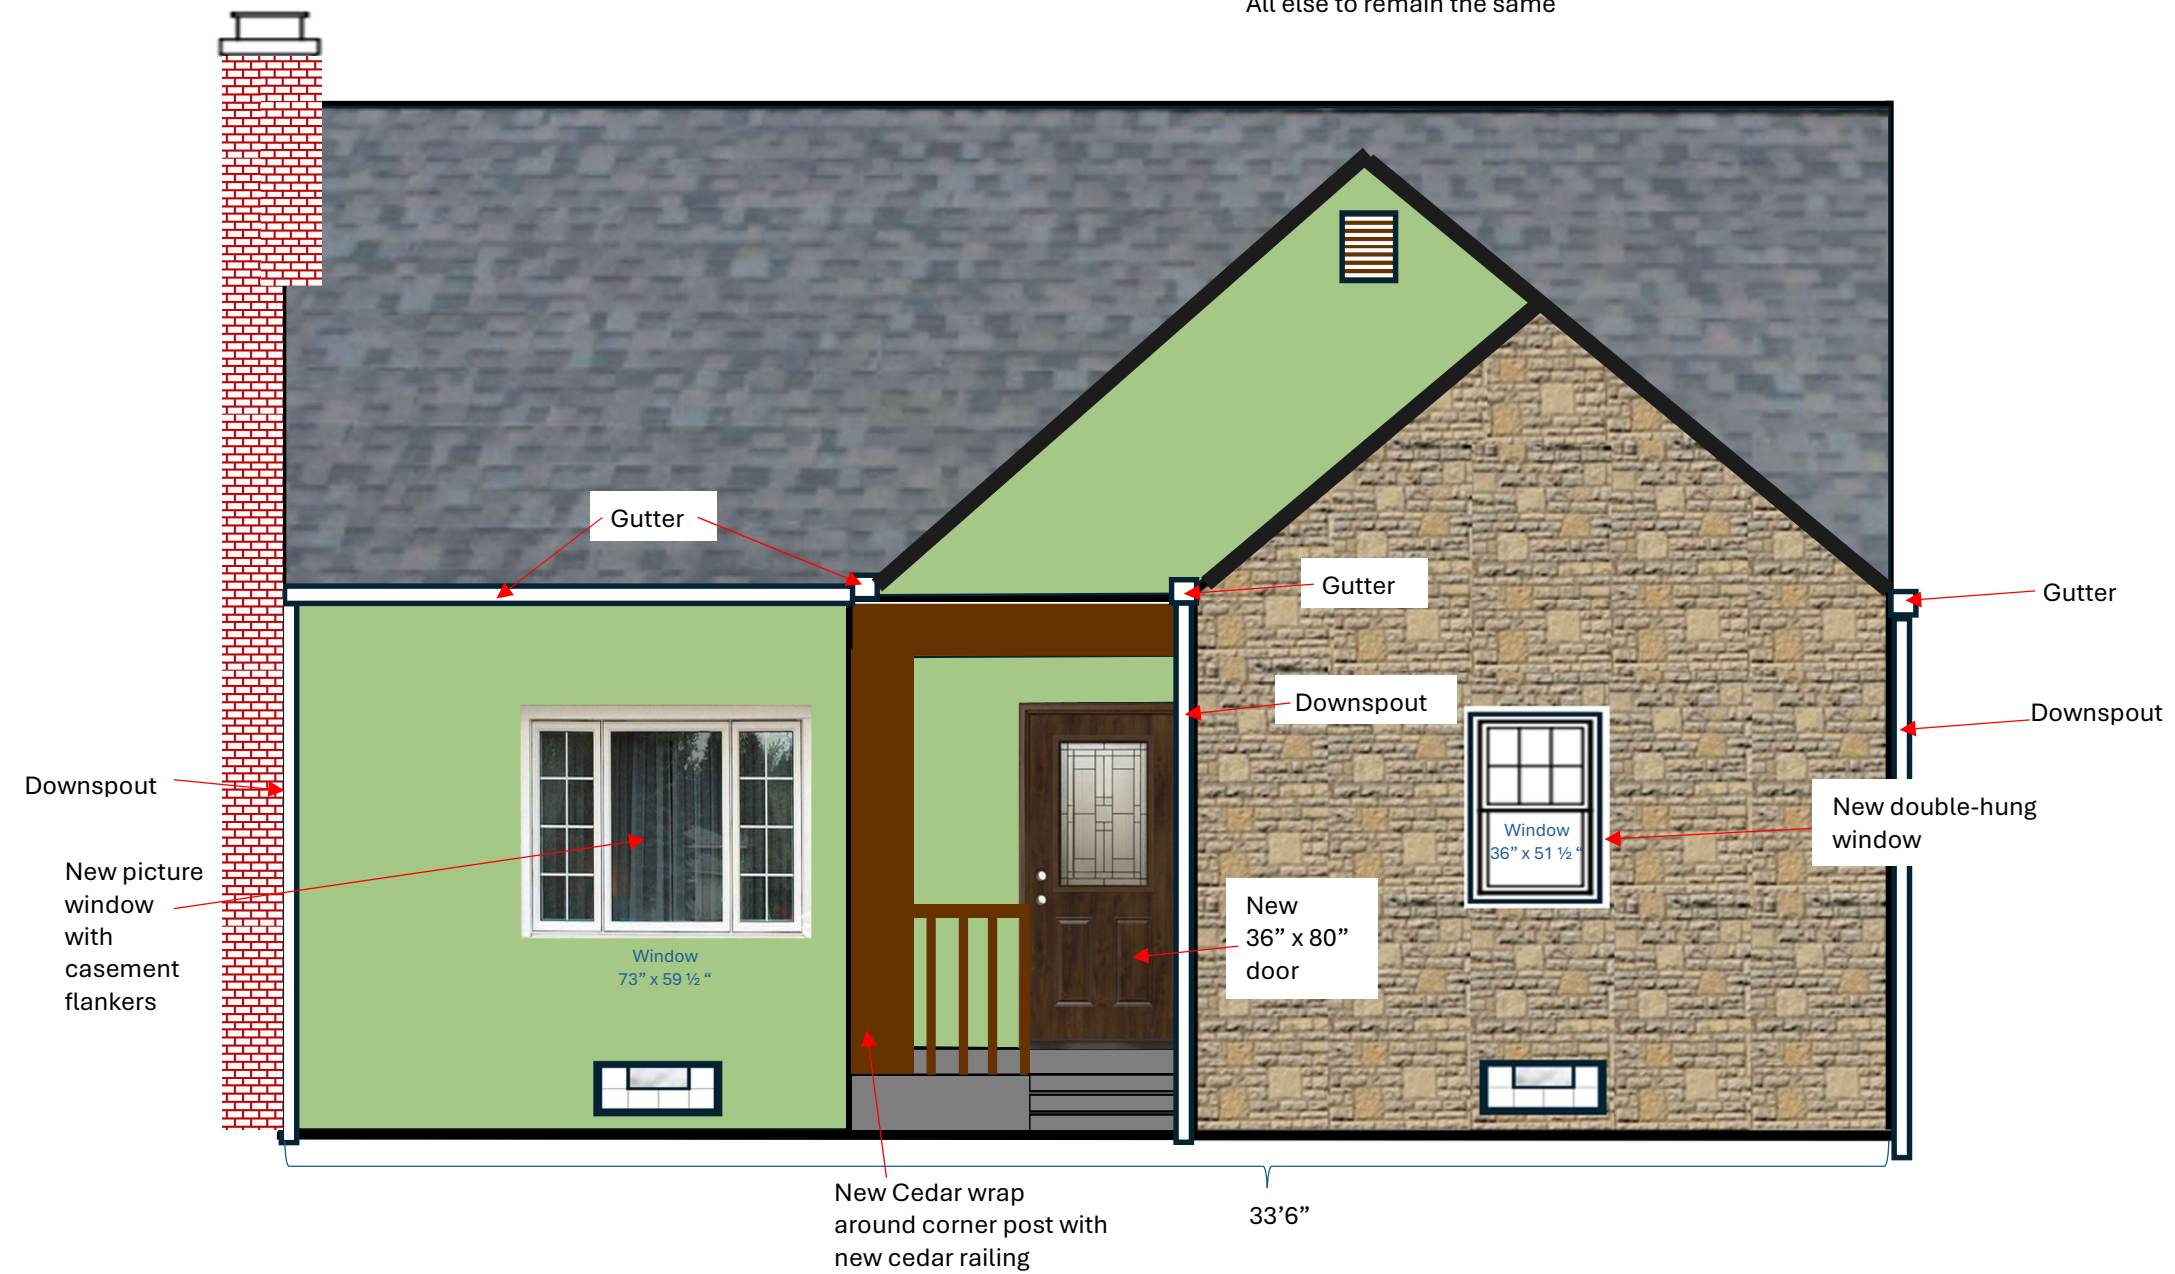

949 South Roosevelt – NORTH – Construction notes re Dormer:

