

LEGEND

- PROPERTY LINE
- BROOM FINISH CONCRETE PAVING
- PROPOSED DECIDUOUS TREE
- PROPOSED COLUMNAR TREE
- PROPOSED ORNAMENTAL TREE
- DECIDUOUS SHRUB
- EVERGREEN SHRUB
- PERENNIALS, GRASSES, AND GROUND COVER
- LAWN

- ### NOTES:
- REFER TO SHEET L1.1 FOR CONCEPTUAL PLANT PALETTE
 - ALL LANDSCAPE BEDS ARE TO BE IRRIGATED

ZONING REQUIREMENTS

1254.12 - LIVINGSTON AVENUE DISTRICT (LA) DESIGN STANDARDS
Pedestrian Realm, Landscaping and Screening

r. The recommended minimum width of public sidewalks on Livingston Avenue is twelve feet (12), however protrusions into the public right-of-way and sidewalks for outdoor pedestrian seating and other landscape features are encouraged, provided that a minimum clear sidewalk width of eight feet (8) is maintained.

t. Street trees shall be required along all street frontages. The minimum number of shade trees required is determined by the formula of one tree per 30 lineal feet, or fraction thereof, of frontage.

Livingston Ave: 212 linear feet of frontage = 7 shade trees required
8 shade trees provided

Francis Ave: 145 linear feet of frontage = 5 shade trees required
5 shade trees provided

u. At the time of planting a new shade tree shall have a minimum 2.5 inch caliper trunk and new shrubs for screening shall have a minimum height of 24 inches, and be maintained at that height or greater.

v. In areas without a grass tree lawn, a 2' accent strip shall be installed adjacent to the curb line.

w. For all street tree planting beds, a 6' wide tree well with a minimum exposed space of 60 square feet shall be provided and edged in limestone curbing.

x. Landscape plantings shall be developed to break up expanses of pavement within off-street parking areas.

z. The use of landscape features such as pedestrian furniture, decorative railings, tree guards, trash receptacles, bollards and similar such accessories shall reference the Joint Livingston Avenue Plan.

aa. A fence shall be provided along a lot line that borders a residentially zoned or used property at a height of 8 feet, as per the requirements in Section 1264.05.

bb. A surface parking lot or vehicular circulation area shall be screened from all abutting public streets with a minimum 4-foot solid masonry or stone wall; or a minimum 4-foot decorative metal tube or solid metal bar fence (excluding chain link, wire mesh or other similar material), with a minimum 3-foot wide landscaped area along the parking lot side of the fence.

cc. Landscaping is needed for surface parking lots in order to further screen parking from the view of public rights-of-way, provide mitigation for stormwater through reducing, slowing and cooling runoff, and to create visual relief from large pavement areas. This landscaping might be in well-designed border plantings that frame the lot or within landscape beds large enough to sustain successful plant growth.

dd. Dumpsters shall be located behind the principal building and be screened from public view on all 4 sides, to the height of the dumpster.

PARKING SUMMARY


1254.12 - PARKING AND CIRCULATION

II. Minimum parking ratios:

Housing 1.0 per unit: 27 x 1 space =	27 parking spaces required
	27 parking spaces provided

1 Conceptual Landscape Plan
SCALE: 1" = 10'-0"

NOTE:
LANDSCAPE PLANS SHOWN FOR REFERENCE ONLY.
FINAL APPROVAL OF THESE PLANS TO BE
OBTAINED BY TREE AND PUBLIC GARDENS COMMISSION

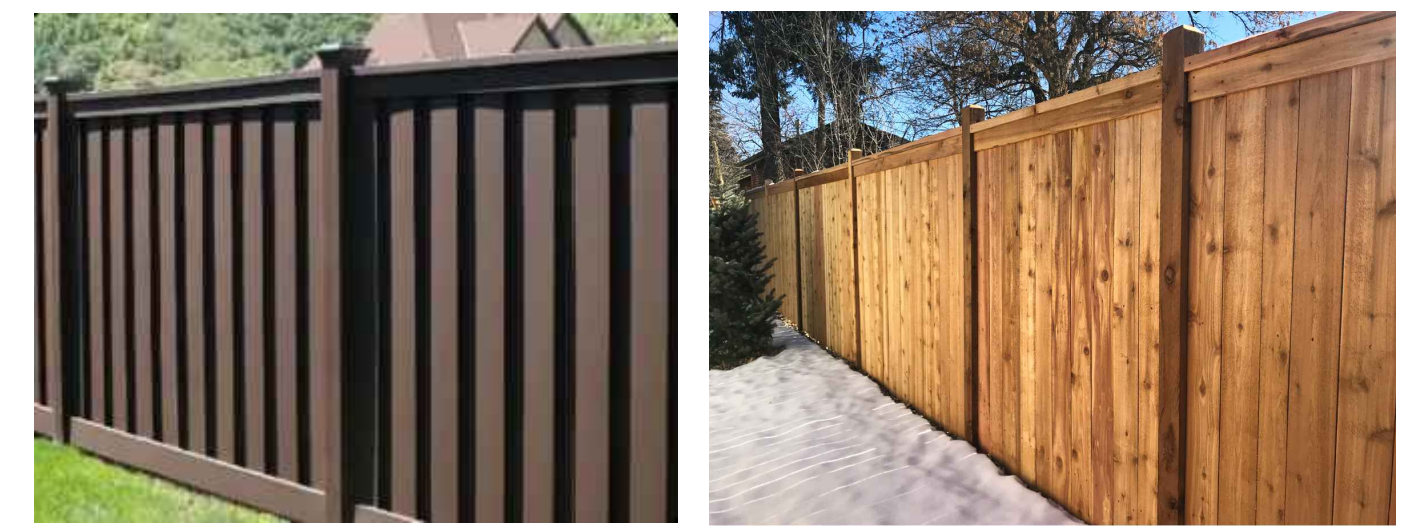

2 Fence Reference Imagery



Columbus
100 Northwoods Blvd, Ste A
Columbus, Ohio 43235
p 614.255.3399

Cincinnati
20 Village Square, Floor 3
Cincinnati, Ohio 45246
p 614.360.3066

PODdesign.net

Project Name
Bexley Family Housing
2300 East Livingston Ave.
Bexley, Ohio

Prepared For
The Community Builders
736 Oak Street
Columbus, Ohio 43205

PRELIMINARY
NOT FOR CONSTRUCTION

Project Info

Project #	24###
Date	11/25/2024
By	GM, AC
Scale	As Shown

Revisions

Sheet Title
CONCEPTUAL LANDSCAPE PLAN

Sheet #
L1.0

Deciduous Shade Trees



Gleditsia triacanthos var. *inermis* 'Sky Cole'
Skyline Honeylocust



Ulmus 'New Horizon'
New Horizon Elm



Ginkgo biloba
Princeton Sentry Ginkgo



Acer x freemanii
Freeman maple



Quercus x warei 'Long'
Regal Prince Oak



Magnolia virginiana
Sweetbay Magnolia



Taxus x media 'Hicksii'
Hicks Yew



Taxus x media 'Everlow'
Everlow Yew



Juniperus chinensis,
Chinese juniper



Juniperus virginiana 'Grey Owl'
Grey Owl Juniper

Ornamental Trees

Evergreen Shrubs


Deciduous Shrubs



Hydrangea quercifolia
Munchkin Oakleaf Hydrangea



Hydrangea quercifolia
Snow Queen Oakleaf Hydrangea

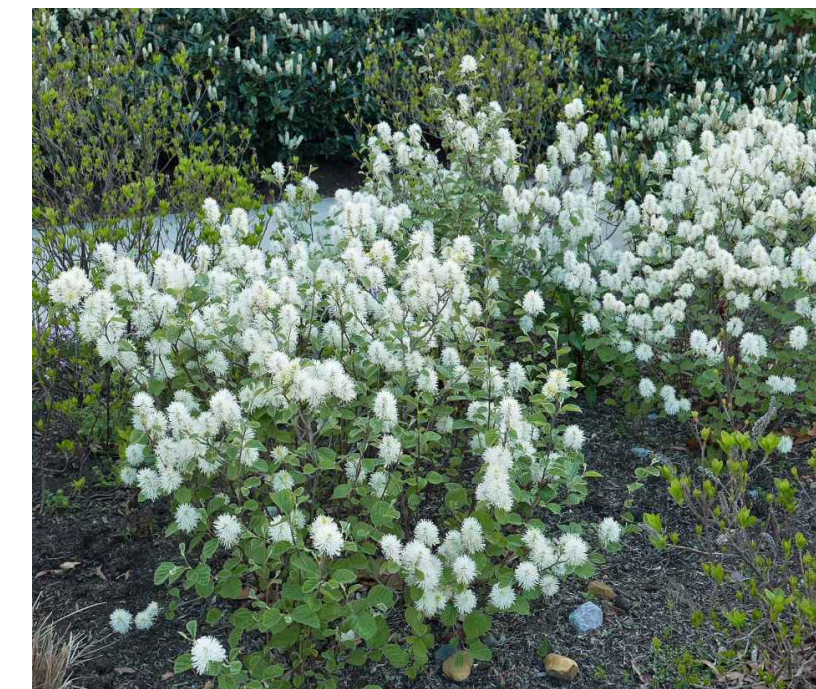

Fothergilla gardenii
Dwarf Fothergilla



Clethra alnifolia
Vanilla Spice Summersweet

Perennials, Grasses, and Groundcover



Carex glauca
Blue Sedge



Pennisetum alopecuroides
Hameln Dwarf Fountain Grass



Calamagrostis x acutiflora 'Karl Foerster'
Karl Foerster Reed Grass



Parthenocissus quinquefolia
Virginia Creeper



Dryopteris filix-mas
Male fern



Liriope spicata
Creeping lilyturf



Echinacea purpurea
Purple coneflower



Hosta 'Blue Angel'
Blue Angel Hosta



Schizachyrium scoparium
Little bluestem



Columbus
100 Northwoods Blvd, Ste A
Columbus, Ohio 43235
p 614.255.3399

Cincinnati
20 Village Square, Floor 3
Cincinnati, Ohio 45246
p 614.360.3066

PODdesign.net

Project Name

Bexley Family Housing

2300 East Livingston Ave.
Bexley, Ohio

Prepared For

The Community Builders
736 Oak Street
Columbus, Ohio 43205

PRELIMINARY
NOT FOR CONSTRUCTION

Project Info

Project # 24###
Date 11/25/2024
By GM, AC
Scale As Shown

Revisions

Sheet Title

**PLANT
PALETTE
IMAGERY**


Sheet #

L1.1






2300 E Livingston: Vicinity Map

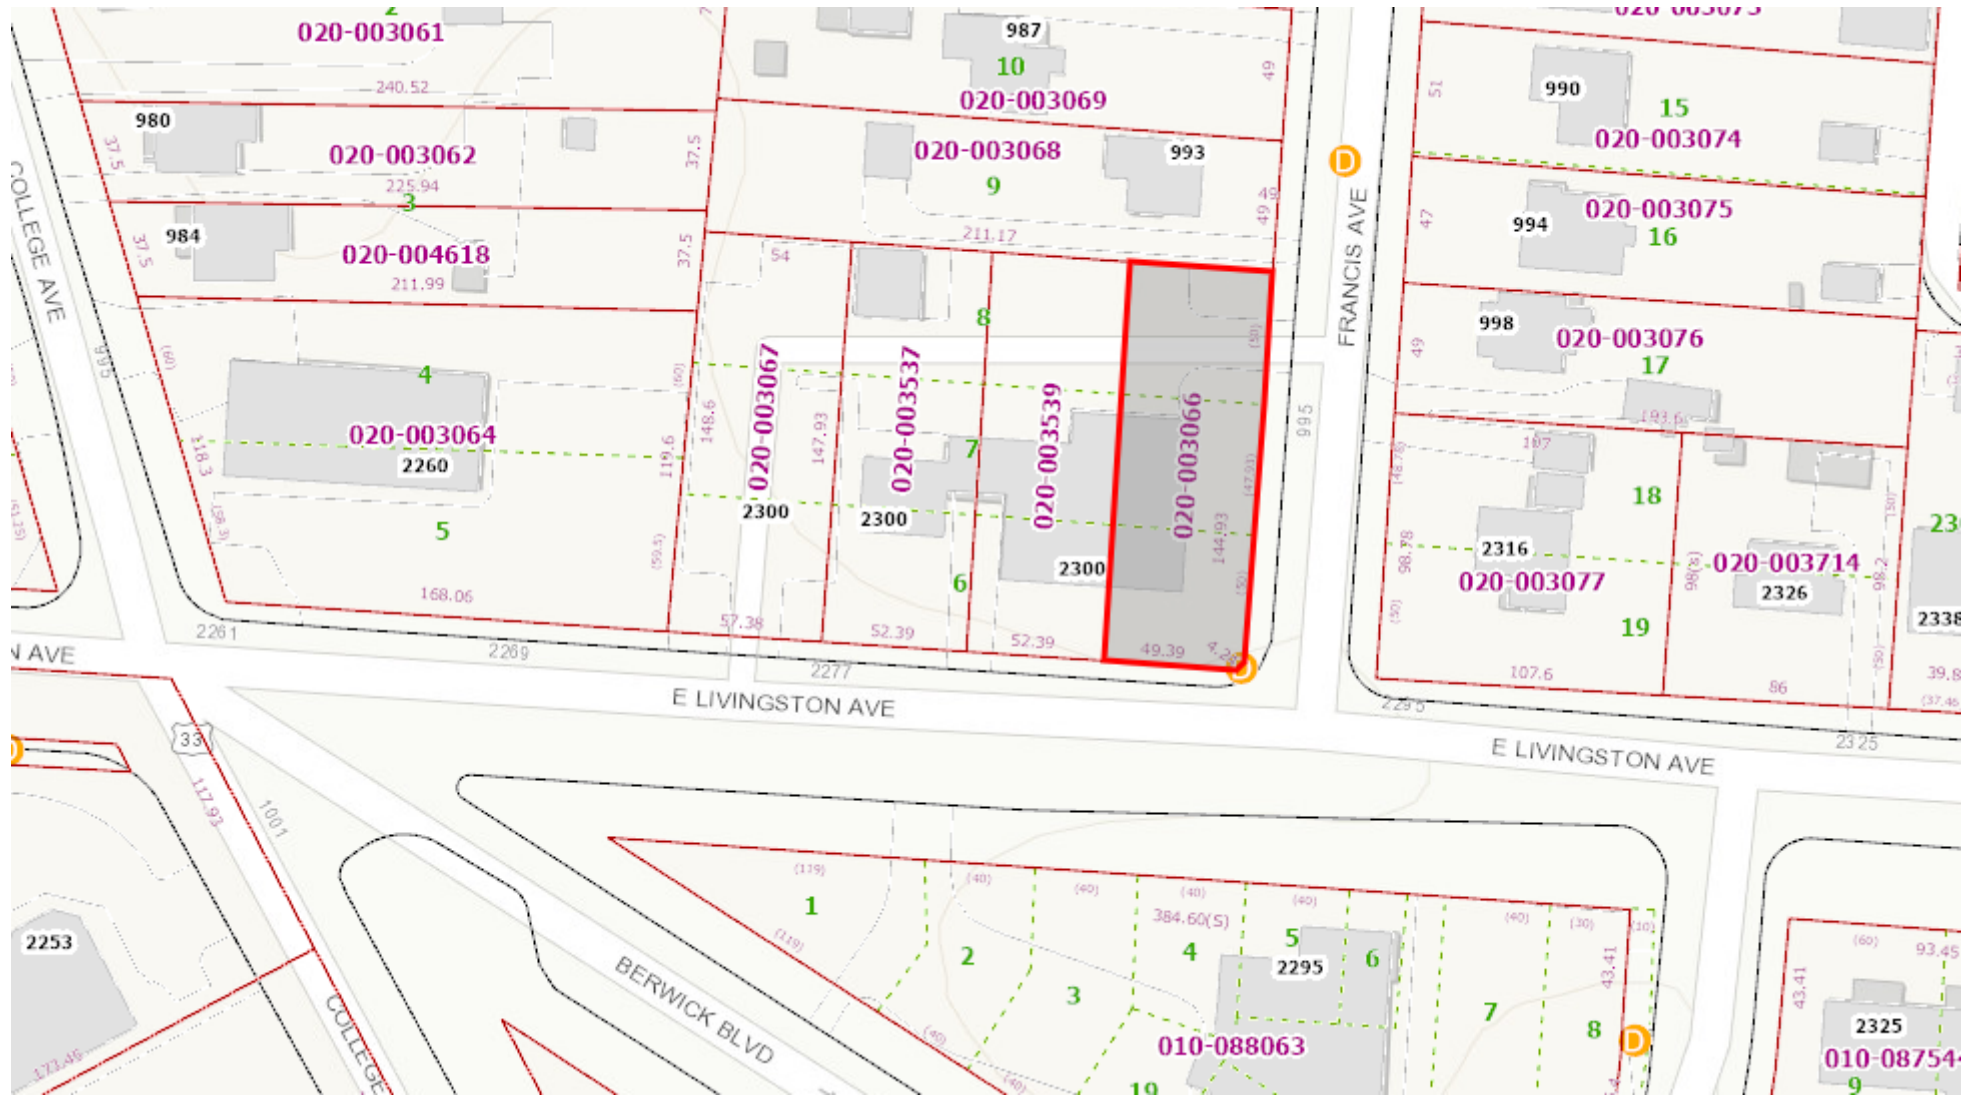



SOUTH ELEVATION - EAST LIVINGSTON AVENUE

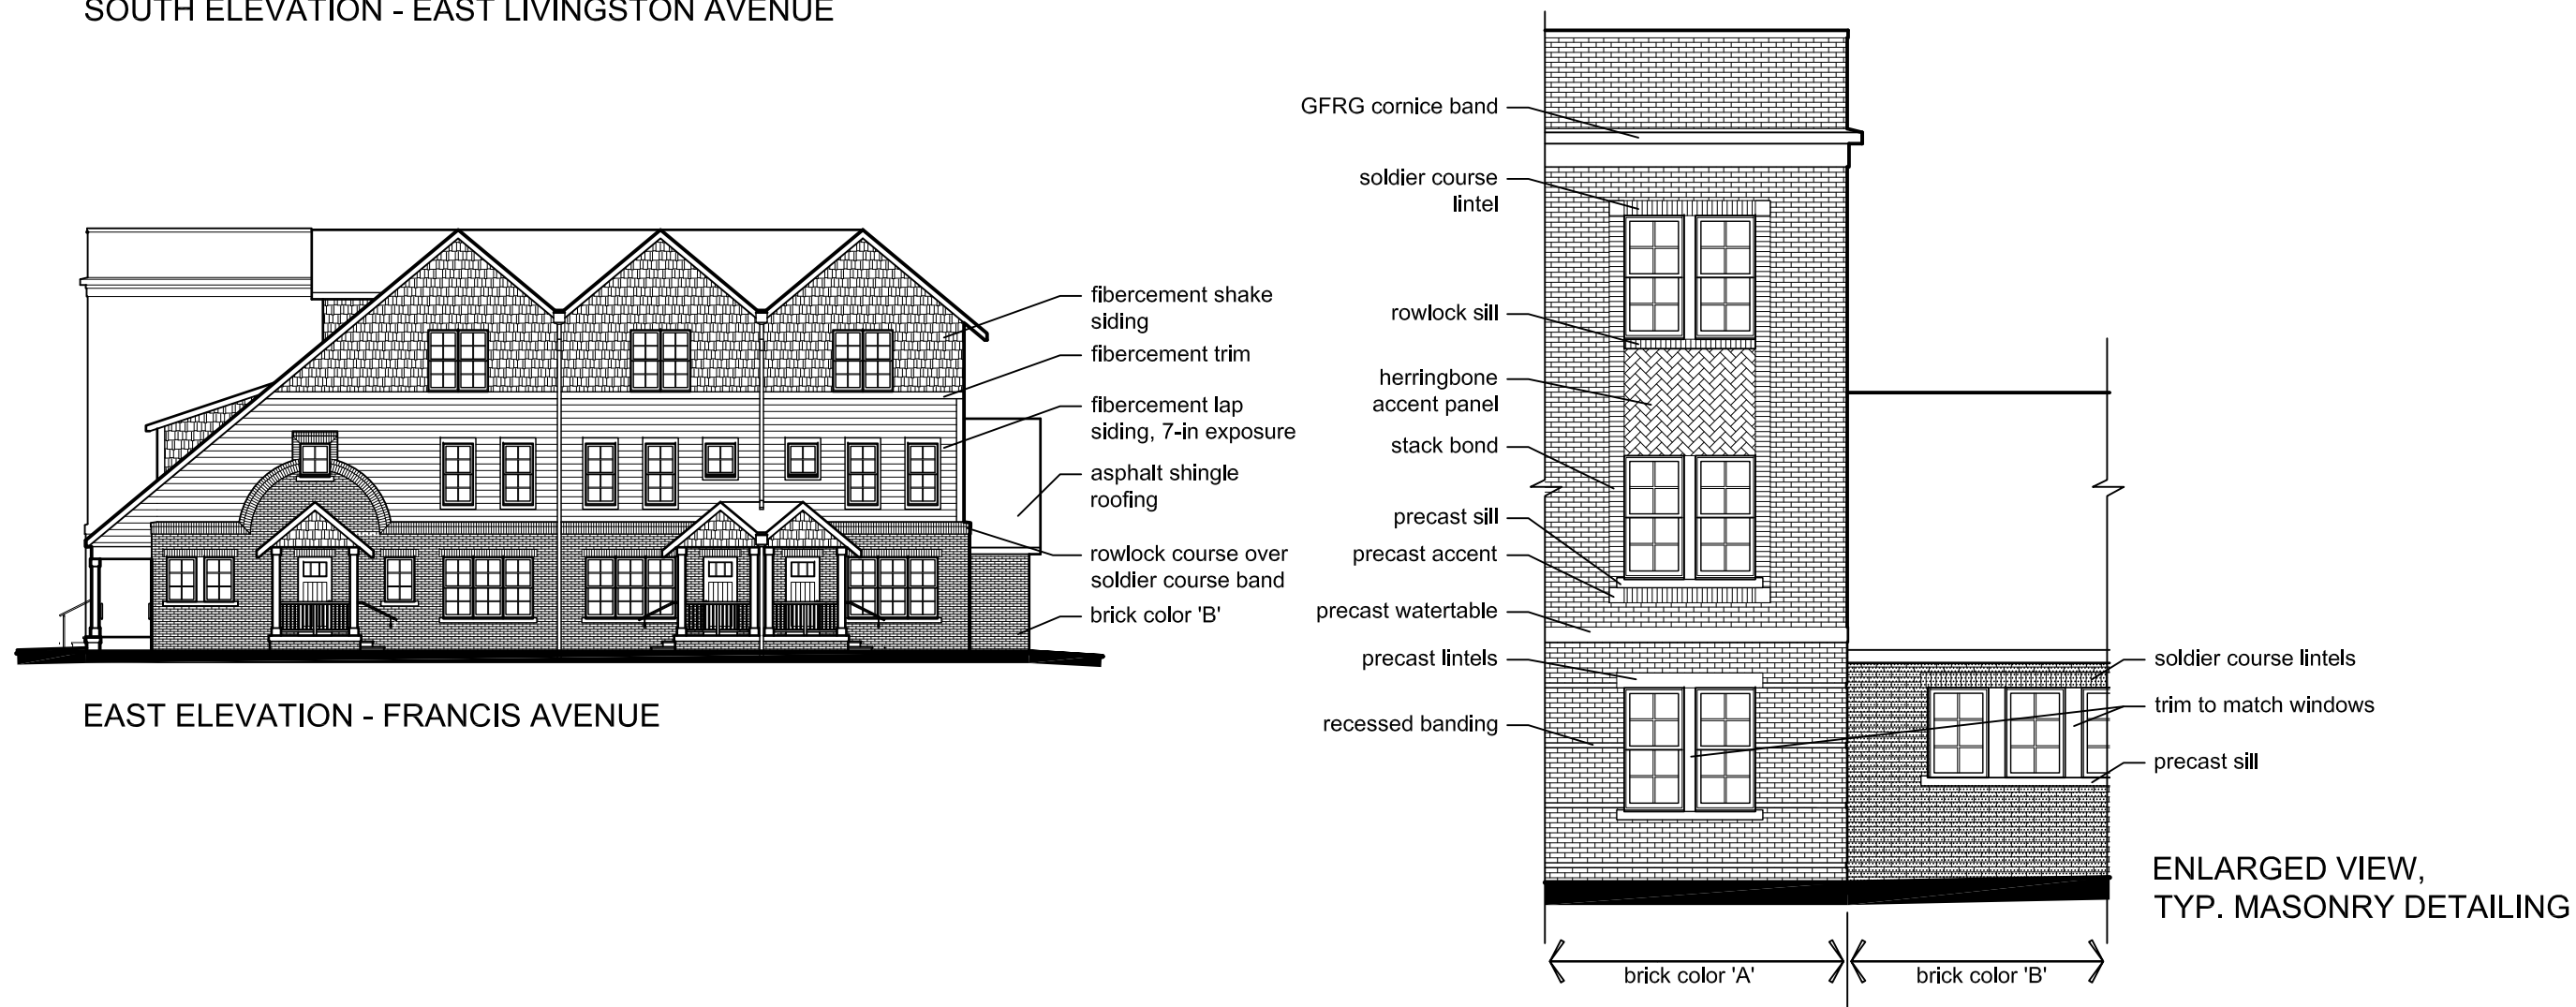

EAST ELEVATION - FRANCIS AVENUE

ENLARGED VIEW,
TYP. MASONRY DETAILING


0 4' 8' 16' 24' rda: #20163 COPYRIGHT © 2024



NORTH ELEVATION



WEST ELEVATION

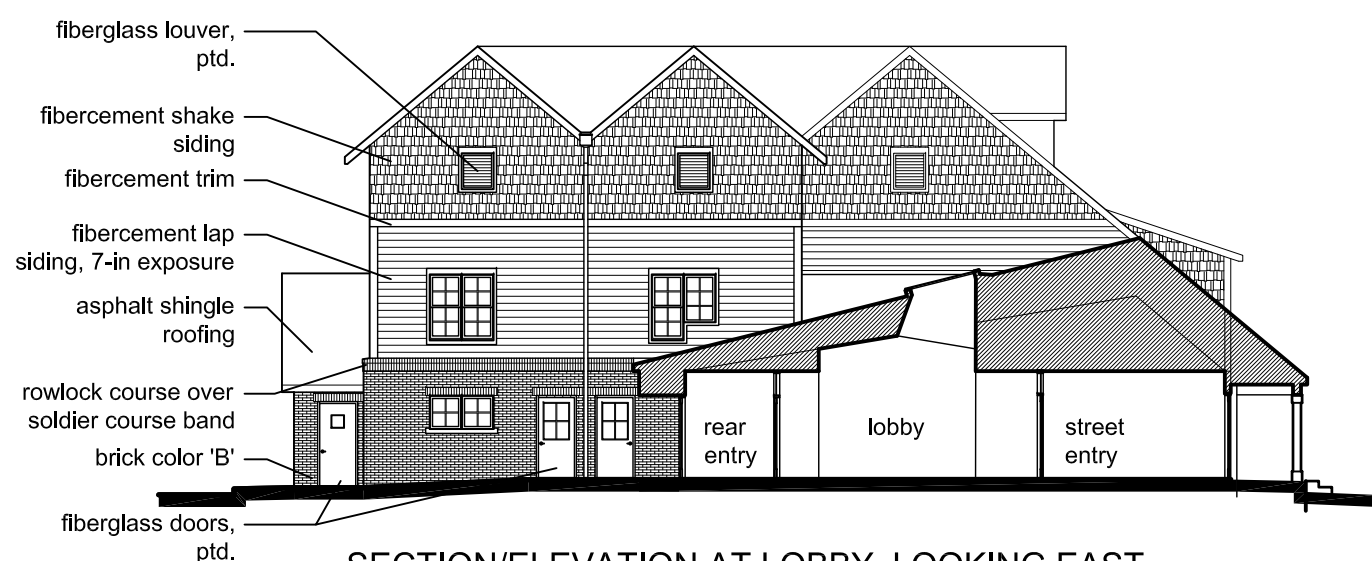

SECTION/ELEVATION AT LOBBY, LOOKING EAST

0 4' 8' 16' 24' rdl: #20163 COPYRIGHT © 2024



SOUTH ELEVATION - EAST LIVINGSTON AVENUE



EAST ELEVATION - FRANCIS AVENUE

December 9, 2024 RDLA # 20163P COPYRIGHT © 2024

BEXLEY APARTMENTS | 2300 E. LIVINGSTON AVE. | ELEVATION

The drawings, specifications, ideas, design and arrangements represented thereby are and shall remain the property of the architect. No part of shall be copied, disclosed to others or used in conjunction with any work or project other than the specific project for which they have been prepared and developed without the written consent of the architect. Visual contact with these drawings or specifications shall constitute conclusive evidence of acceptance of these restrictions. Written dimensions on these drawings shall have precedence over scaled dimensions. Contractors shall verify and be responsible for all dimensions and conditions on the job site, and this office must be notified of any variations from the dimensions and conditions shown by these drawings.



NORTH ELEVATION



WEST ELEVATION




SECTION/ELEVATION AT LOBBY, LOOKING EAST

December 9, 2024 RDLA # 20163P COPYRIGHT © 2024


BEXLEY APARTMENTS | 2300 E. LIVINGSTON AVE. | ELEVATION

The drawings, specifications, ideas, design and arrangements represented thereby are and shall remain the property of the architect. No part shall be copied, disclosed to others or used in conjunction with any work or project other than the specific project for which they have been prepared and developed without the written consent of the architect. Visual contact with these drawings or specifications shall constitute conclusive evidence of acceptance of these restrictions. Written dimensions on these drawings shall have precedence over scaled dimensions. Contractors shall verify and be responsible for all dimensions and conditions on the job site, and this office must be notified of any variations from the dimensions and conditions shown by these drawings.

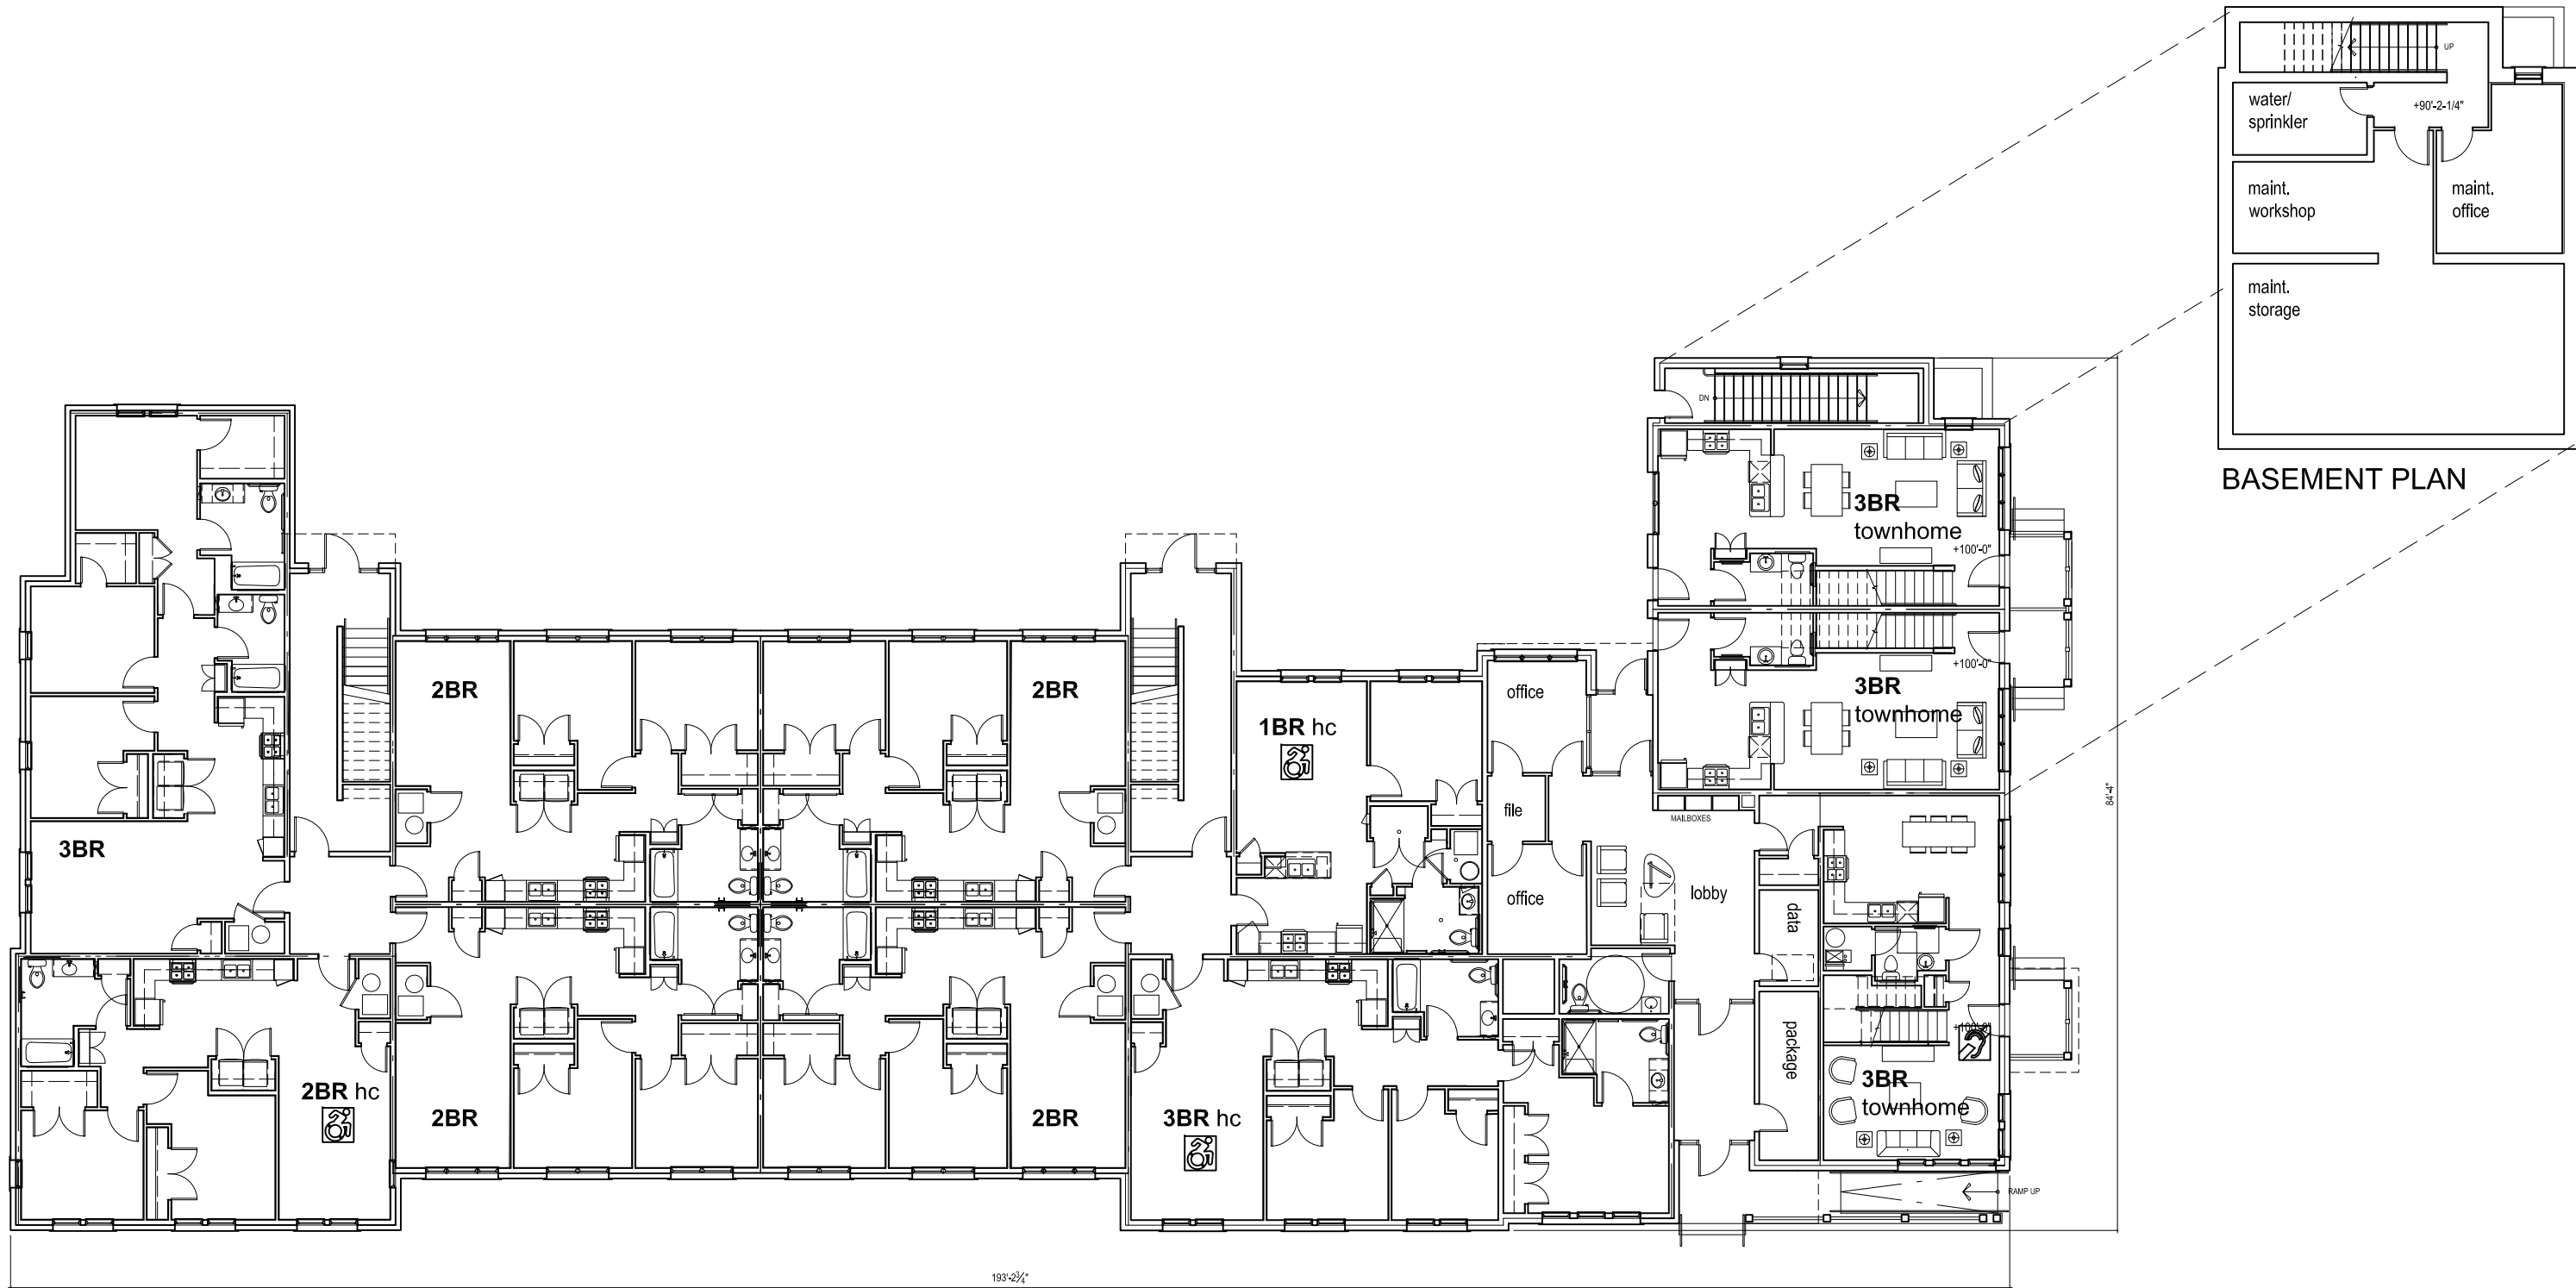


GROUND FLOOR PLAN
12,311 GSF FOOTPRINT

193'-2 1/4"

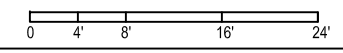


rda: #20163 COPYRIGHT © 2024



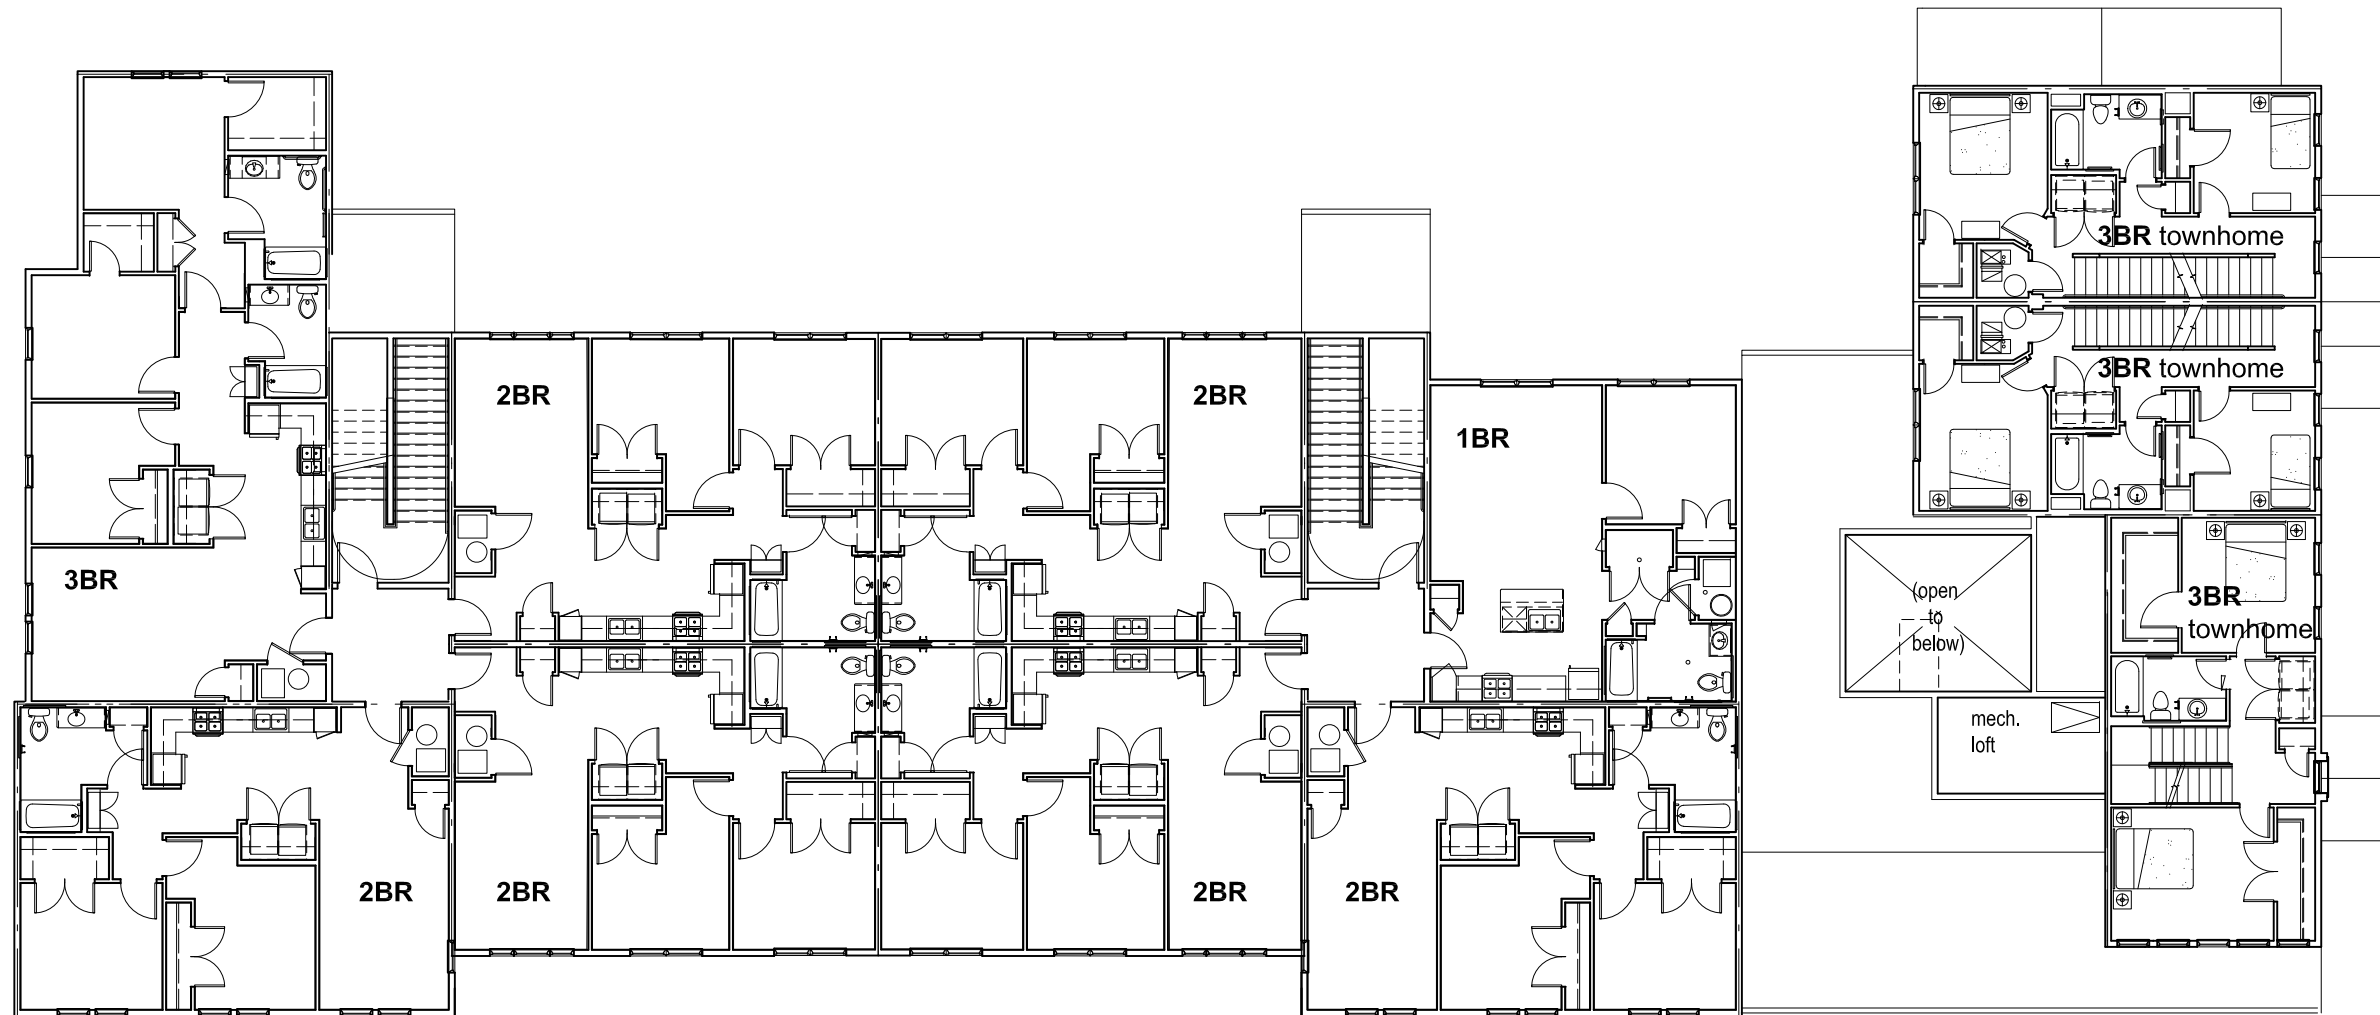


SECOND FLOOR PLAN

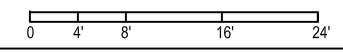


rdla: #20163 COPYRIGHT © 2024



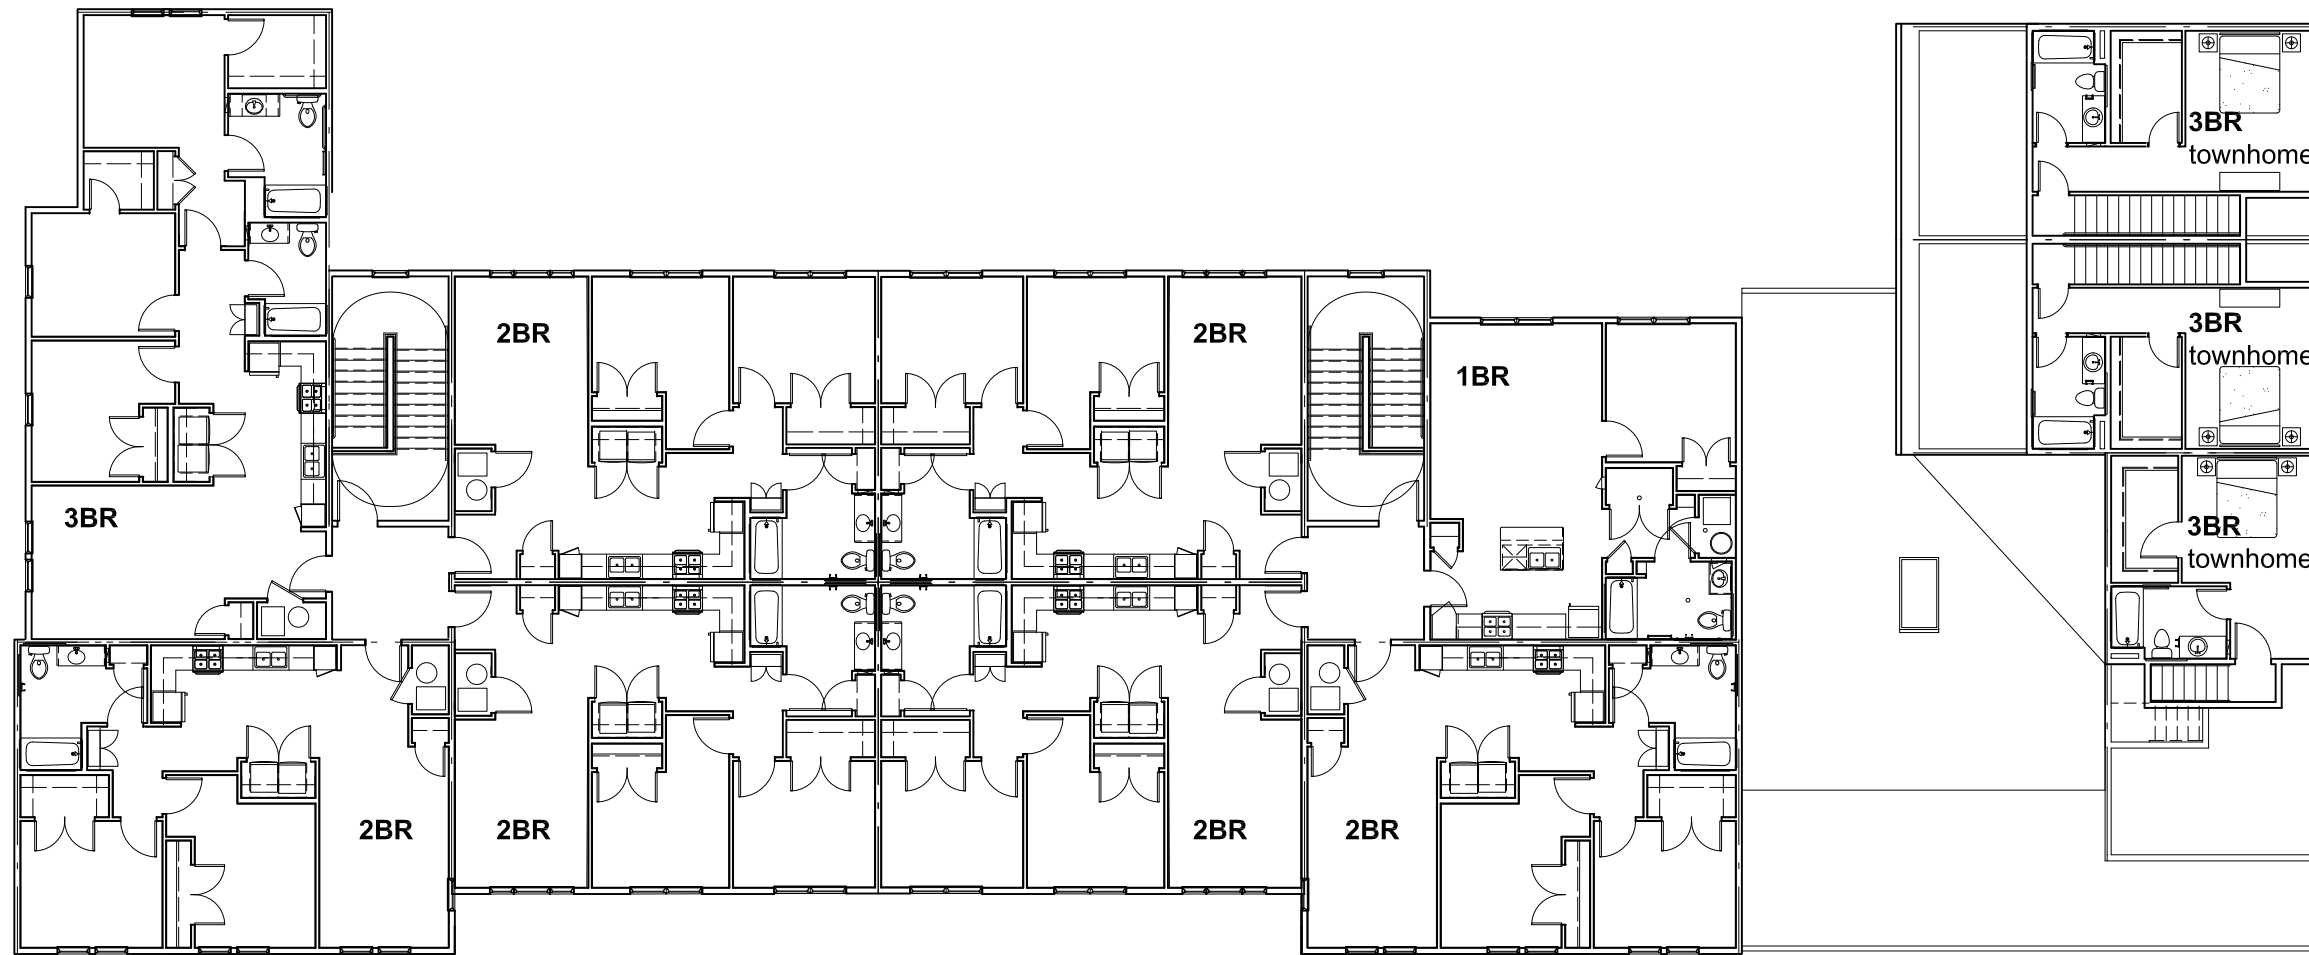

THIRD FLOOR PLAN

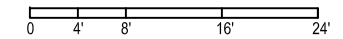

rdla: #20163 COPYRIGHT © 2024





Enlarged South Elevation
'Apartment' portion


Enlarged East Elevation
'Townhome' portion




ALUMINUM STOREFRONTS
KAWNEER PERMAFLUOR ARCHITECTURAL COATING
COLOR: "ANTIQUE BRONZE"



FIBER CEMENT SHAKE SIDING
JAMES HARDIE OR SIMILAR FIBER CEMENT SHAKE SIDING
FIELD PAINTED
SHERWIN WILLIAMS PAINT "ALABASTER" SW 7008

 

TYPICAL TRIM
FIELD PAINTED FIBER CEMENT
SHERWIN WILLIAMS PAINT "ALABASTER" SW 7008

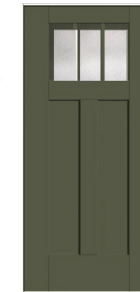

TOWNHOME ENTRY DOORS
THERMATRU FIBERGLASS CRAFTSMAN DOOR
SHERWIN WILLIAMS PAINT "ROCKWOOD GREEN" SW 2816



APARTMENT TOWNHOME

TYPICAL FIBER CEMENT LAP SIDING
JAMES HARDIE FIBER CEMENT SMOOTH LAP SIDING
COLOR: "ROYCROFT VELLUM" SW 2833 AND "BUTTER UP" SW 6681



TYPICAL WINDOW
PELLA 250 SERIES HIGH PERFORMANCE WINDOWS OR SIMILAR.
COLOR "FOSSIL" SINGLE HUNG CONFIGURATION



BRICK COLOR A
GLEN-GERY EXTRUDED FACE BRICK, CITY LINE SERIES. BLADE CUT "AUTUMN HARVEST BLEND"



BRICK COLOR B
GLEN-GERY EXTRUDED FACE BRICK, URBAN GRAY VELOUR SERIES. "BEIGE GRAY VELOUR"



PRECAST ARCHITECTURAL CONCRETE WATERTABLE COURSE
ROCK CAST ARCHITECTURAL CAST STONE SMOOTH FINISH "RIESLING"



ROOF SHINGLES
CERTAINTEED LANDMARK SERIES "WEATHERED WOOD"

12.12.2024 RDL 20163P

FENCE SCREENING




REFERENCE IMAGE
8' HEIGHT FENCE
100% OPAQUE
MATERIAL SELECTIONS TBD



ELEVATION



PERSPECTIVE

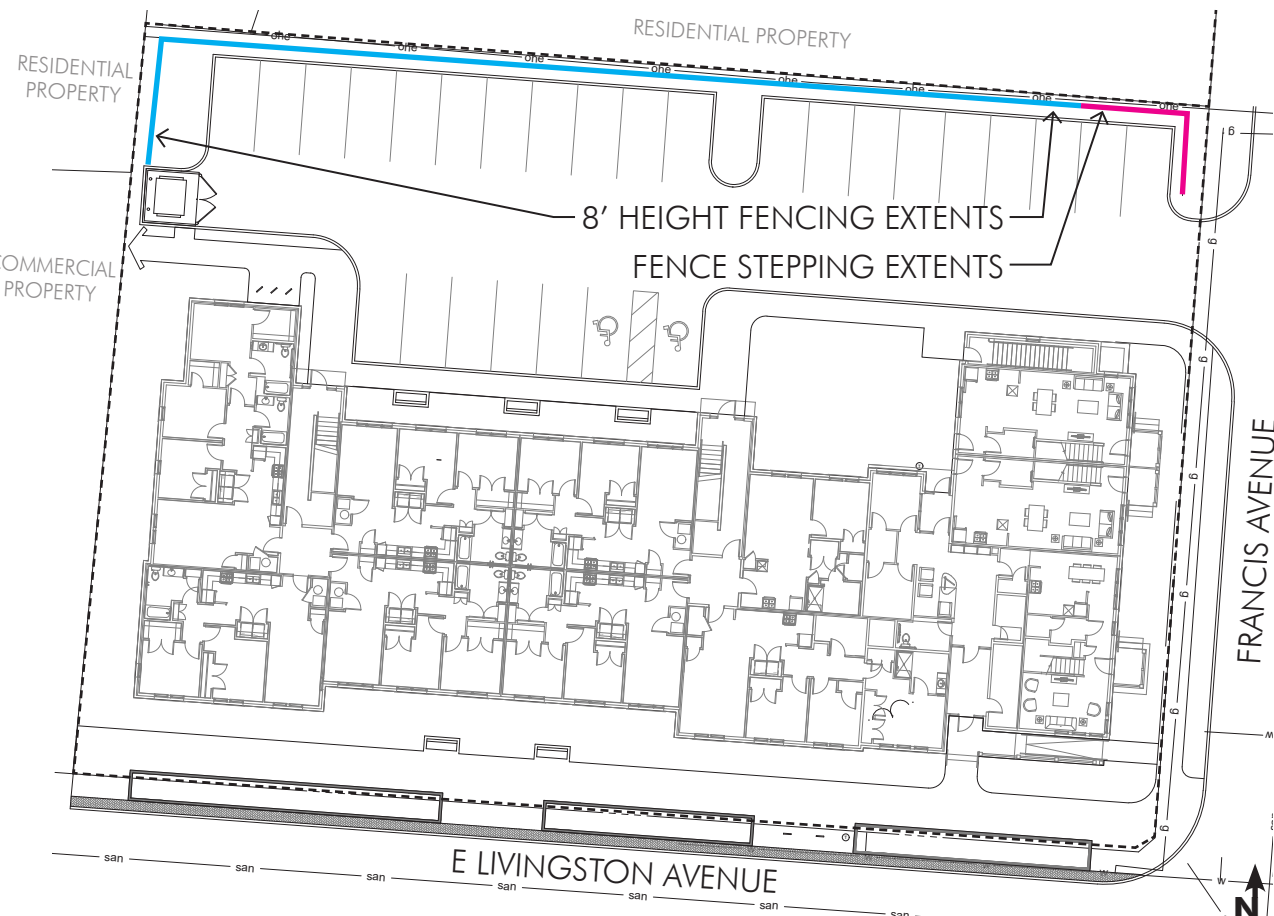

SITE REFERENCE PLAN (not to scale)