


SUNROOM WALL PLAN


NOTE: SUNCRAFT WILL REMOVE EXISTING SCREEN WALLS AND HADL AWAY

NOTE: NO PAINTING, STAINING, CAULKING, NAIL HOLE FILLING OR FINISH FLOORING INCLUDED IN THIS PROJECT.


NOTE: EXISTING CEILING WILL BE COVERED WITH 3/8" X 4" X 8" PLYBEAD PANELS

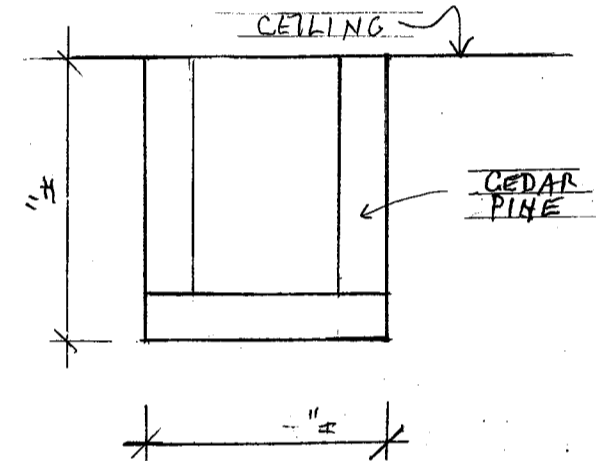

BERM DETAIL

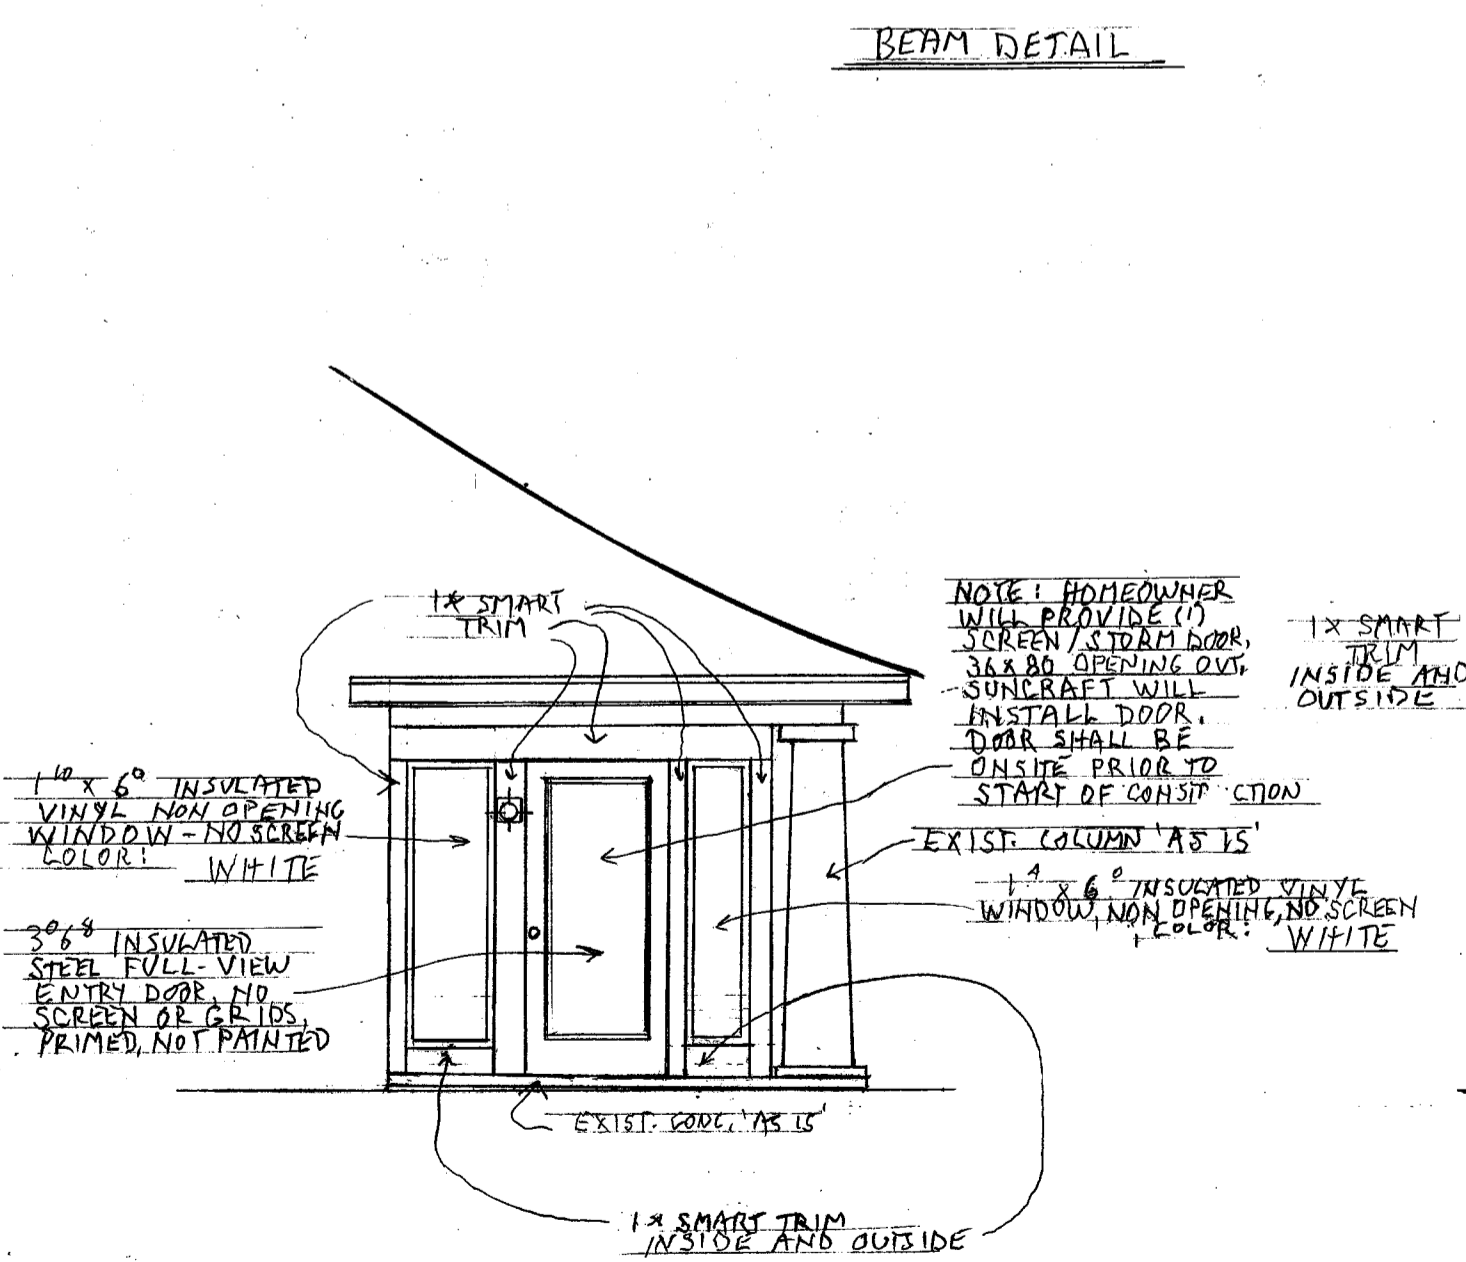

LEFT SIDE

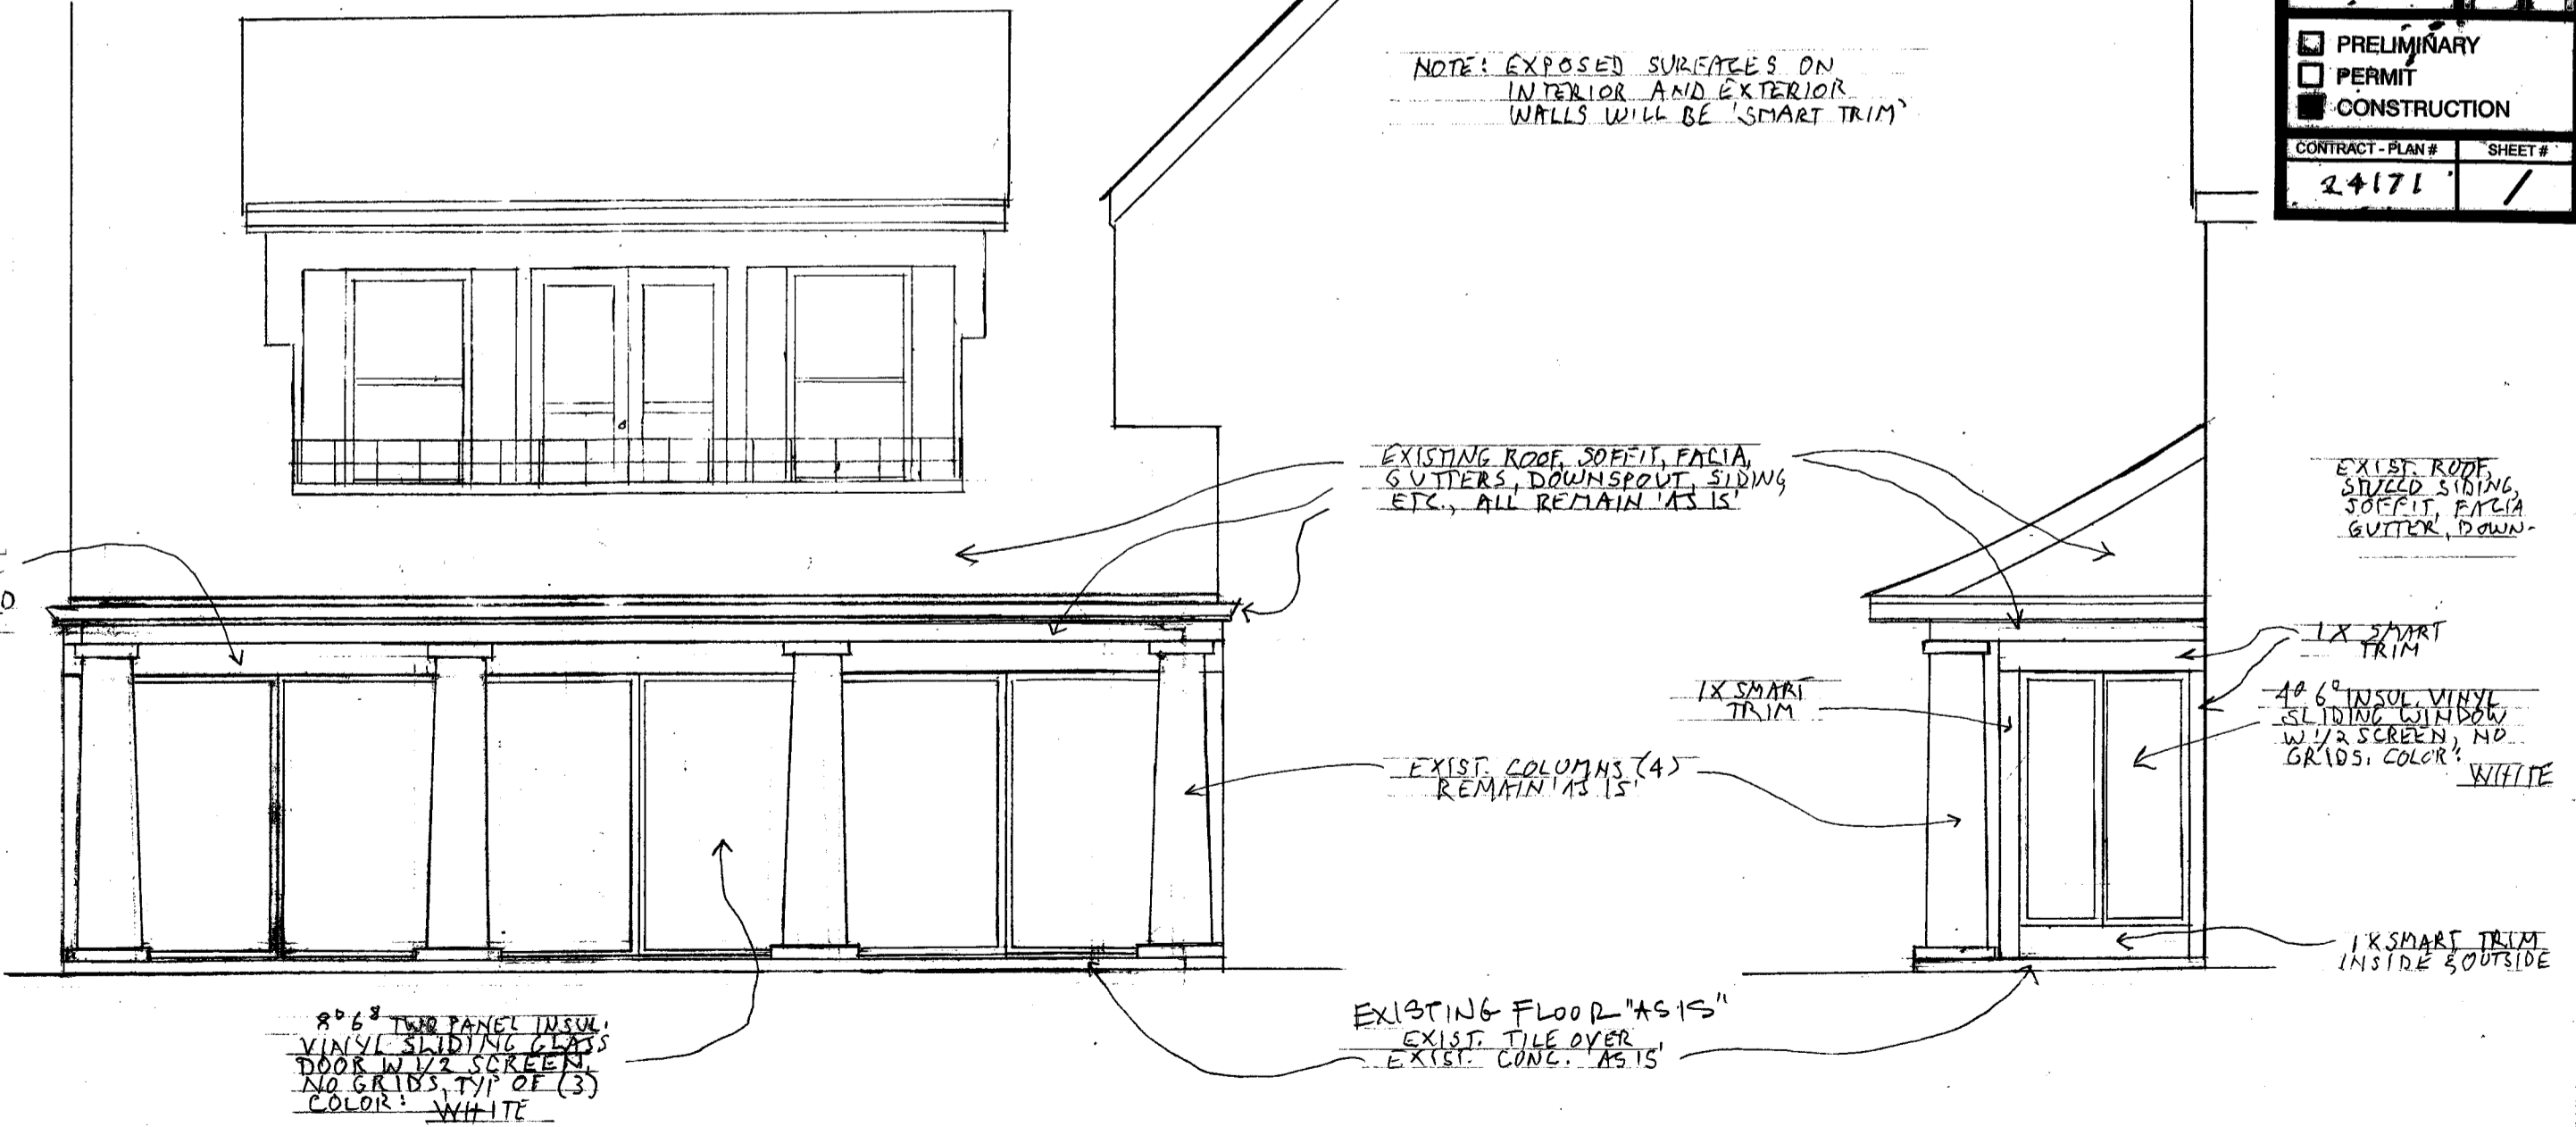

ELEVATION

RIGHT SIDE

DESIGNER: *[Signature]*
 SCALE: 1/4" = 1'-0"
 DATE: 7 NOV. '24
 CHECKED: _____
 REVISION: _____


SUNCRAFT CORPORATION, INC.
 122 WEST JOHNSTOWN ROAD
 COLUMBUS, OH 43230
 PHONE: (614) 475-0000
 FAX: (614) 475-0986

SUNCRAFT
 DESIGNED RIGHT. BUILT RIGHT.
 ODACKAL NAMRITA
 2540 MARYLAND AVE. DEWEY

PRELIMINARY
 PERMIT
 CONSTRUCTION

CONTRACT - PLAN # 24171 / SHEET # /

APPROVED: _____ DATE: _____
 APPROVED: _____ DATE: _____

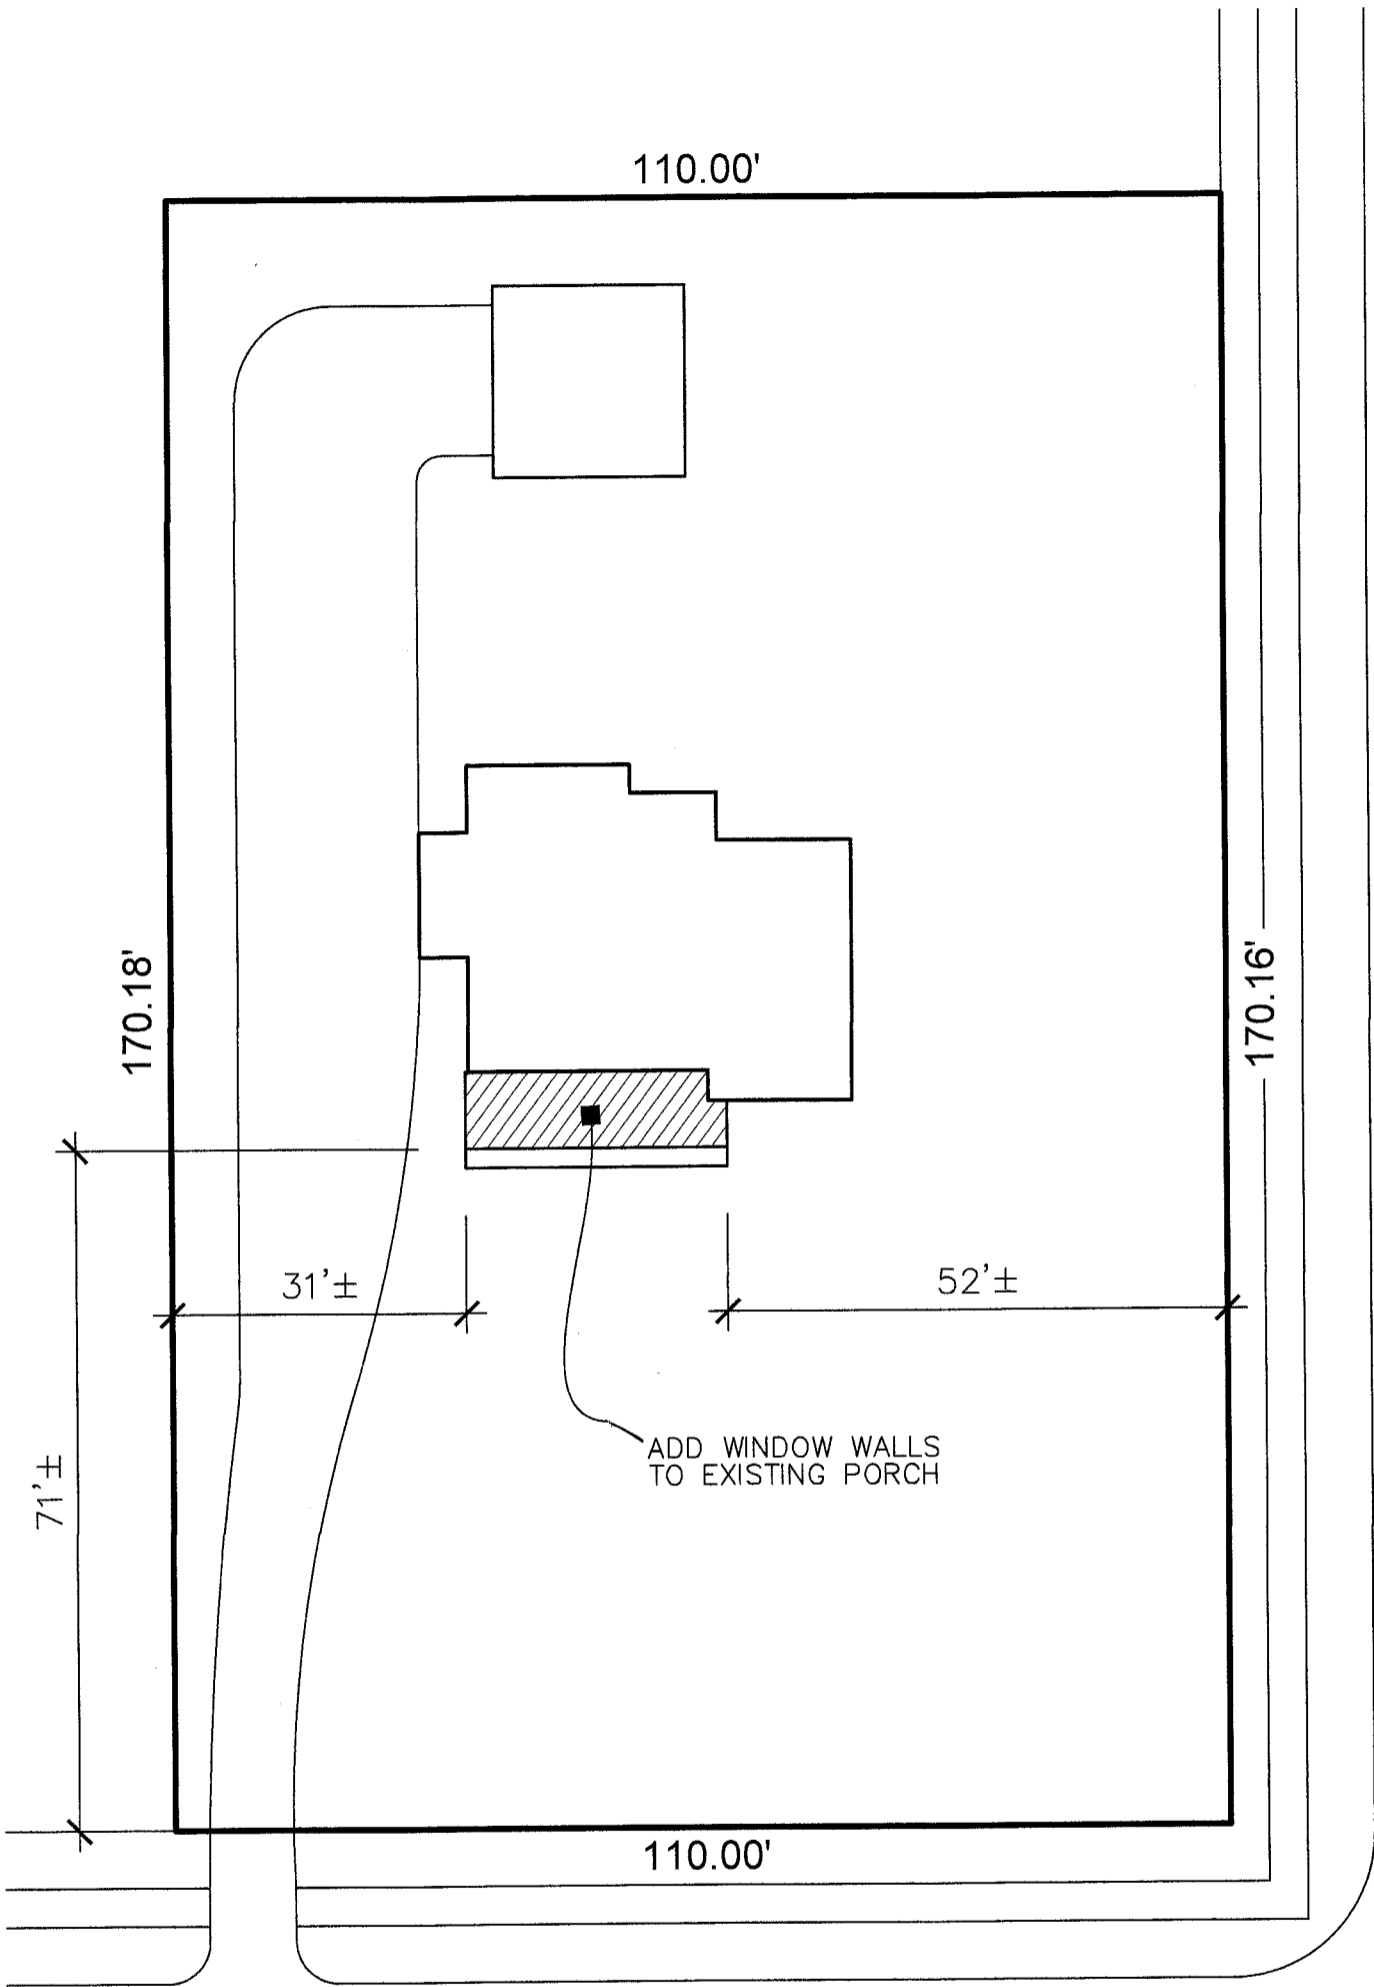

MARYLAND AVENUE

STANBERY AVENUE



ODACKAL, JOHN / NAMRITA
 2540 MARYLAND AVENUE
 BEXLEY, OH 43209
 PARCEL# 020 - 002653



FRONT OF HOUSE



RIGHT SIDE VIEW



REAR OF HOUSE



LEFT SIDE VIEW

2540 MARYLAND AVENUE