

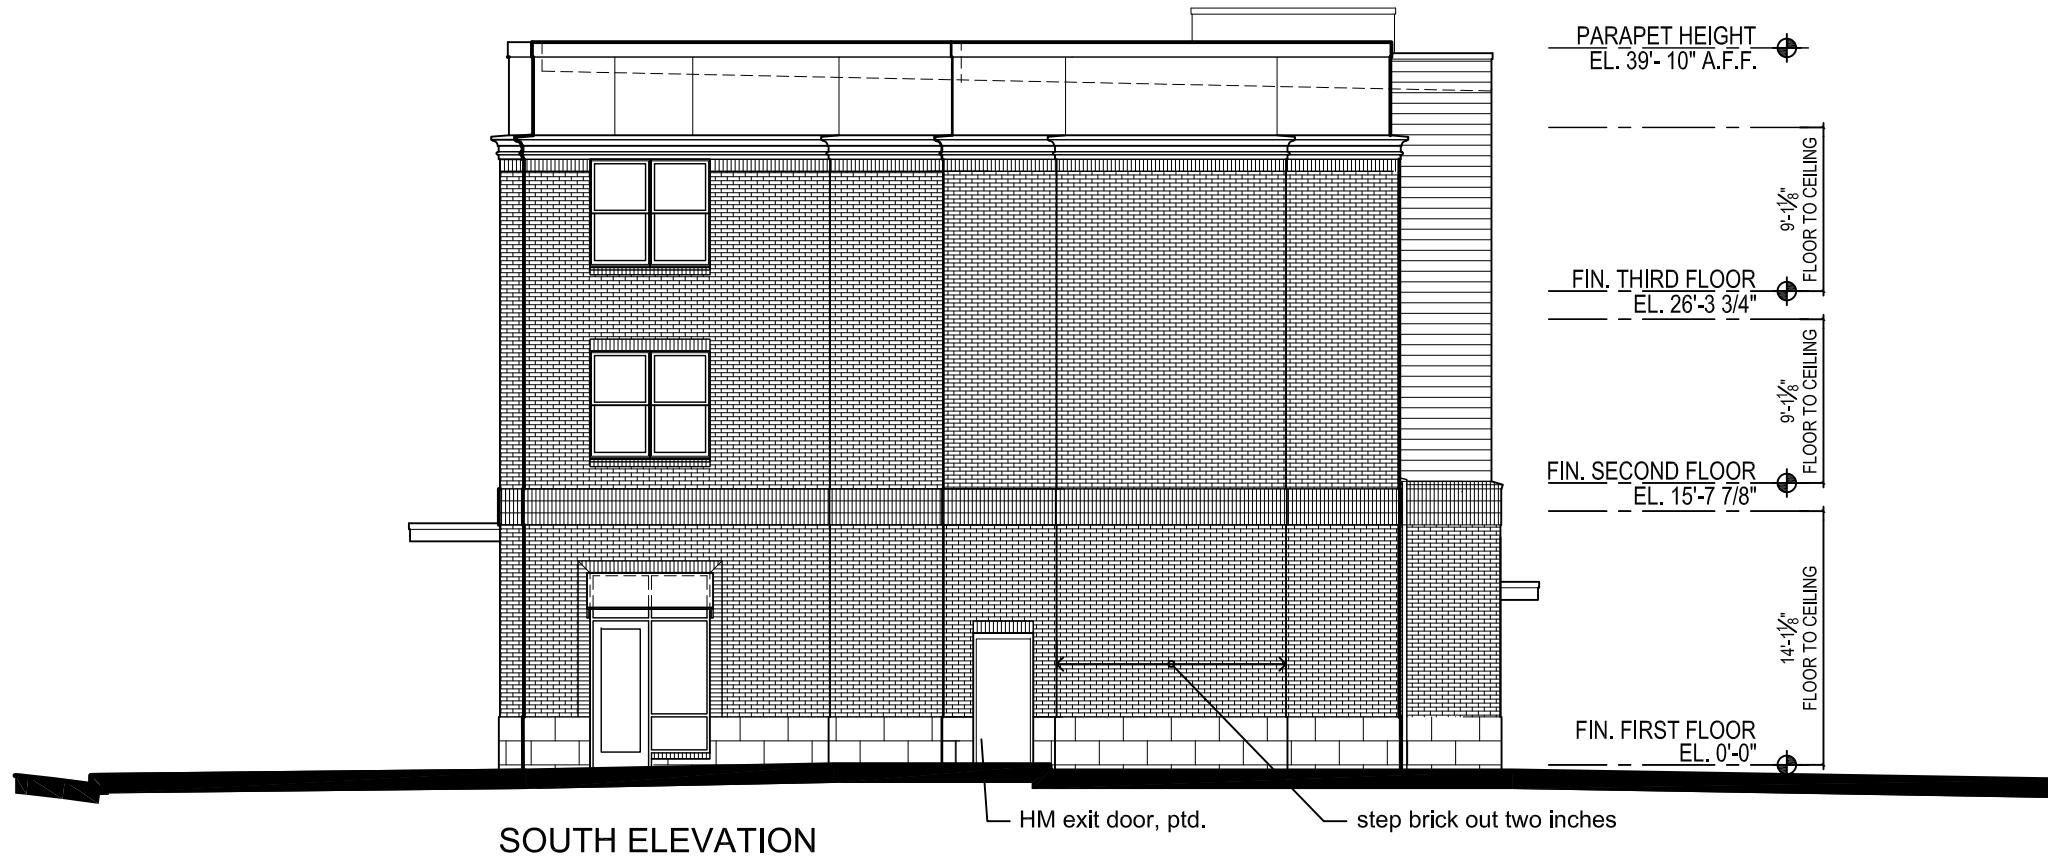



0 8 16' rdl: #24197 COPYRIGHT © 2025

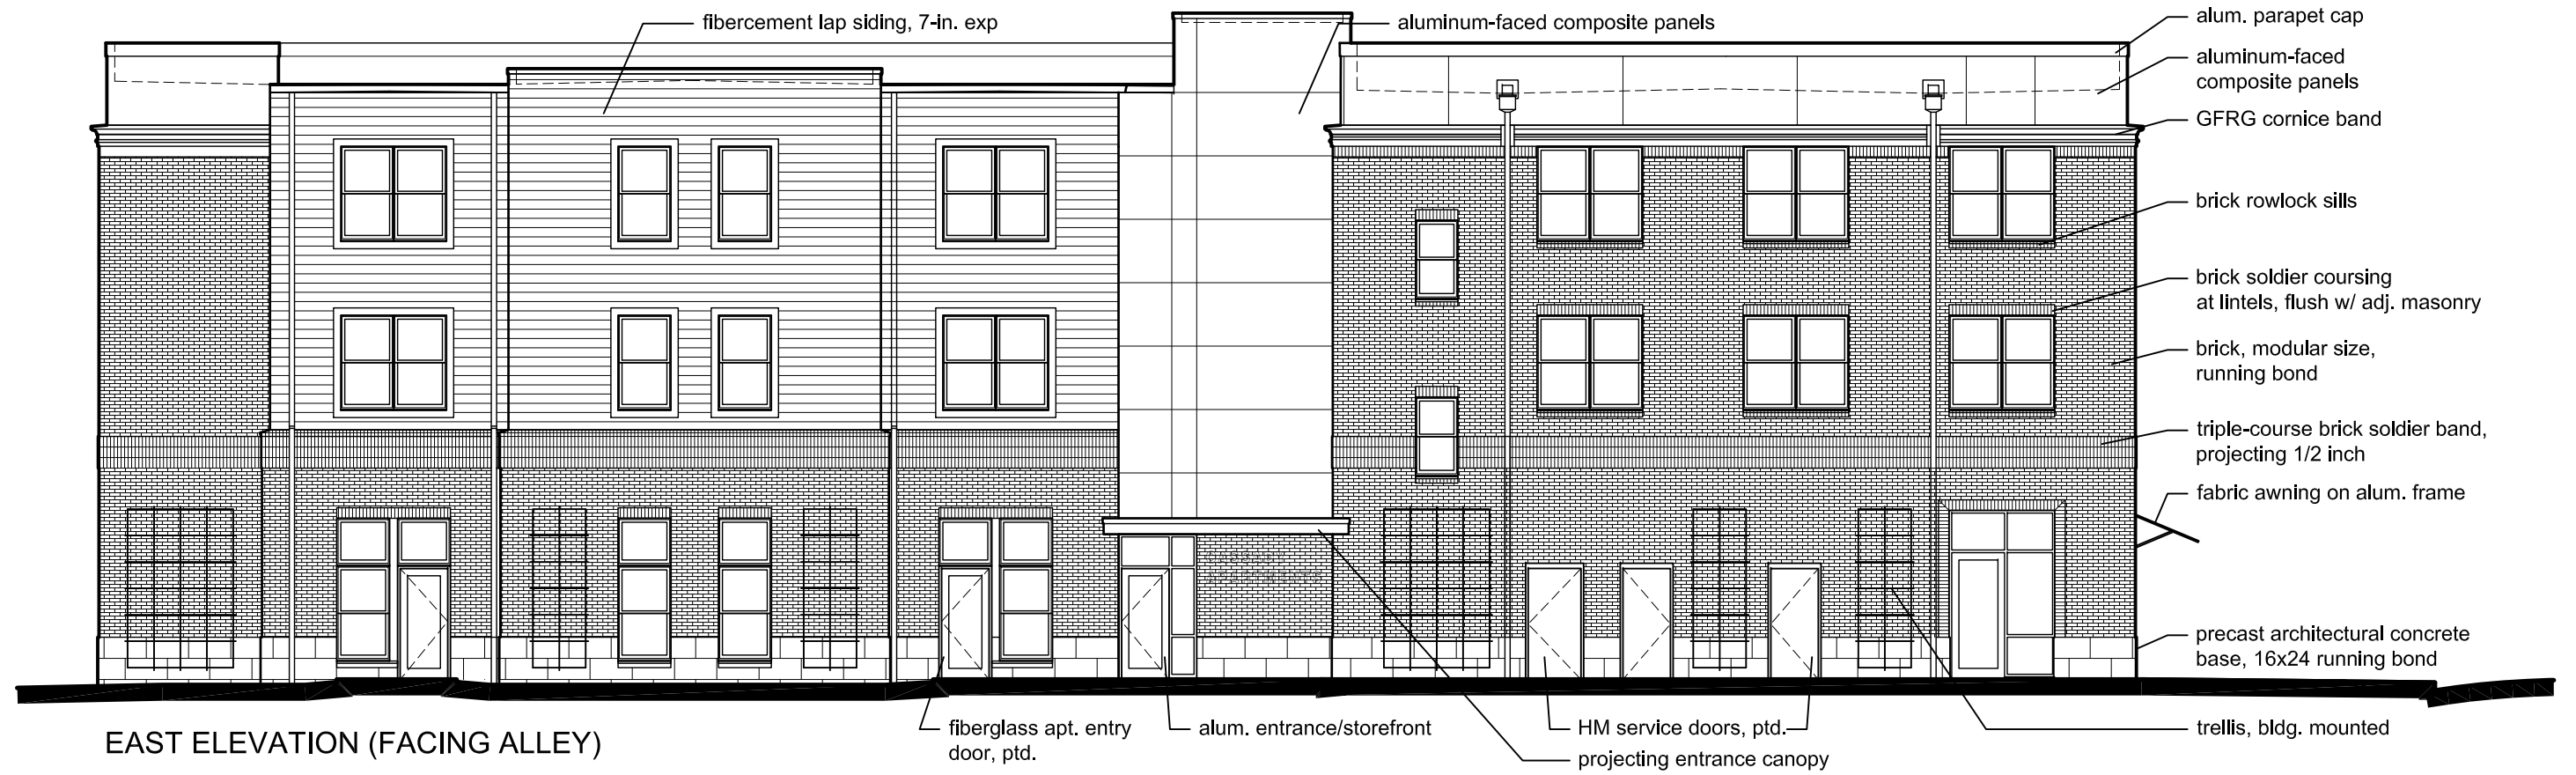


0 8 16' rda: #24197 COPYRIGHT © 2025

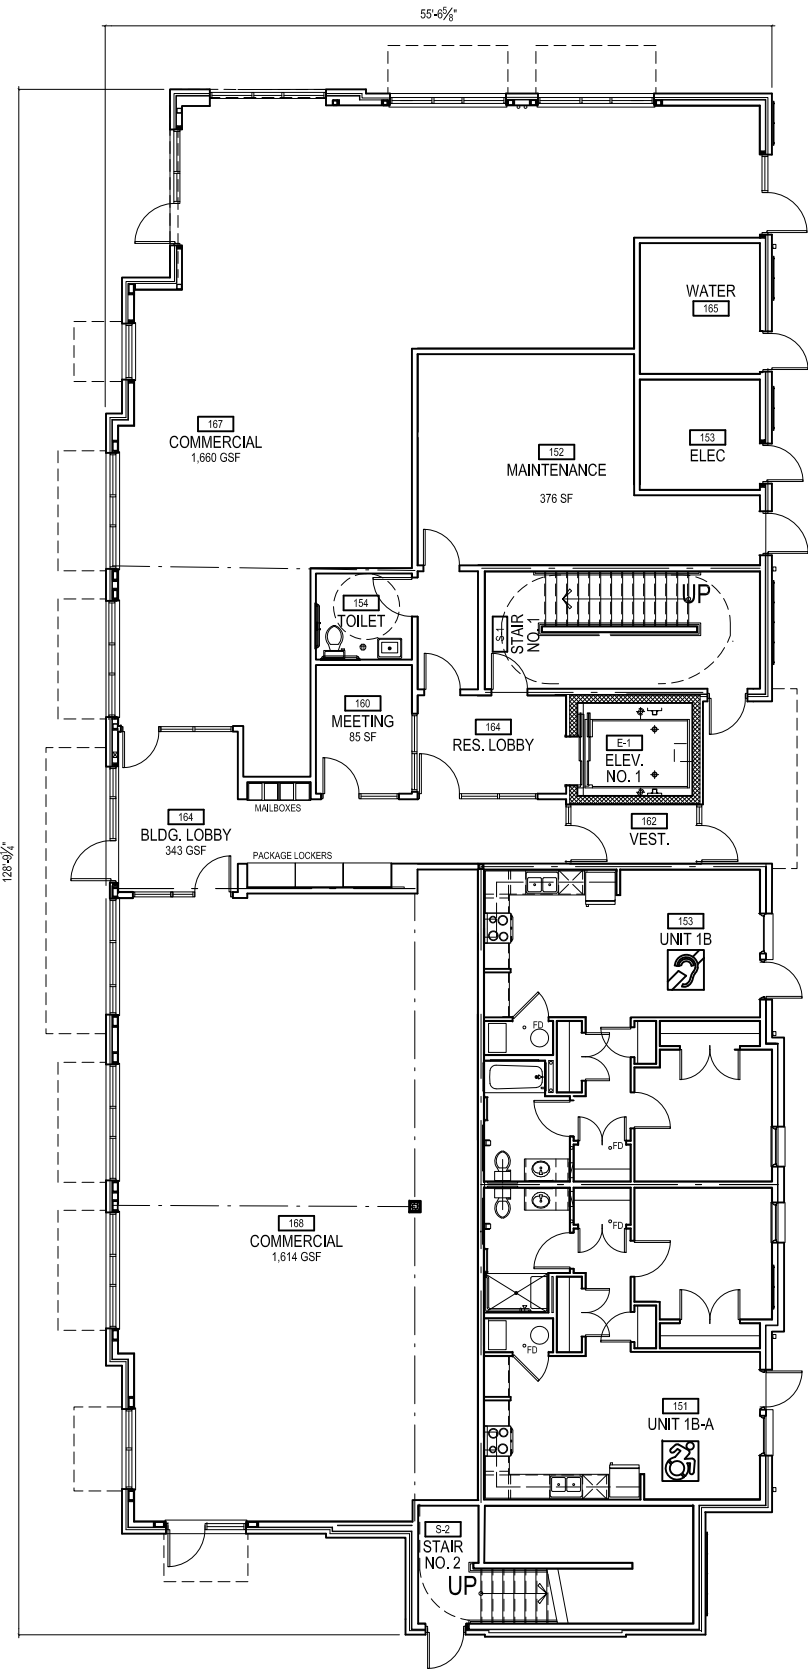

GROUND FLOOR PLAN
6,704 GSF FOOTPRINT

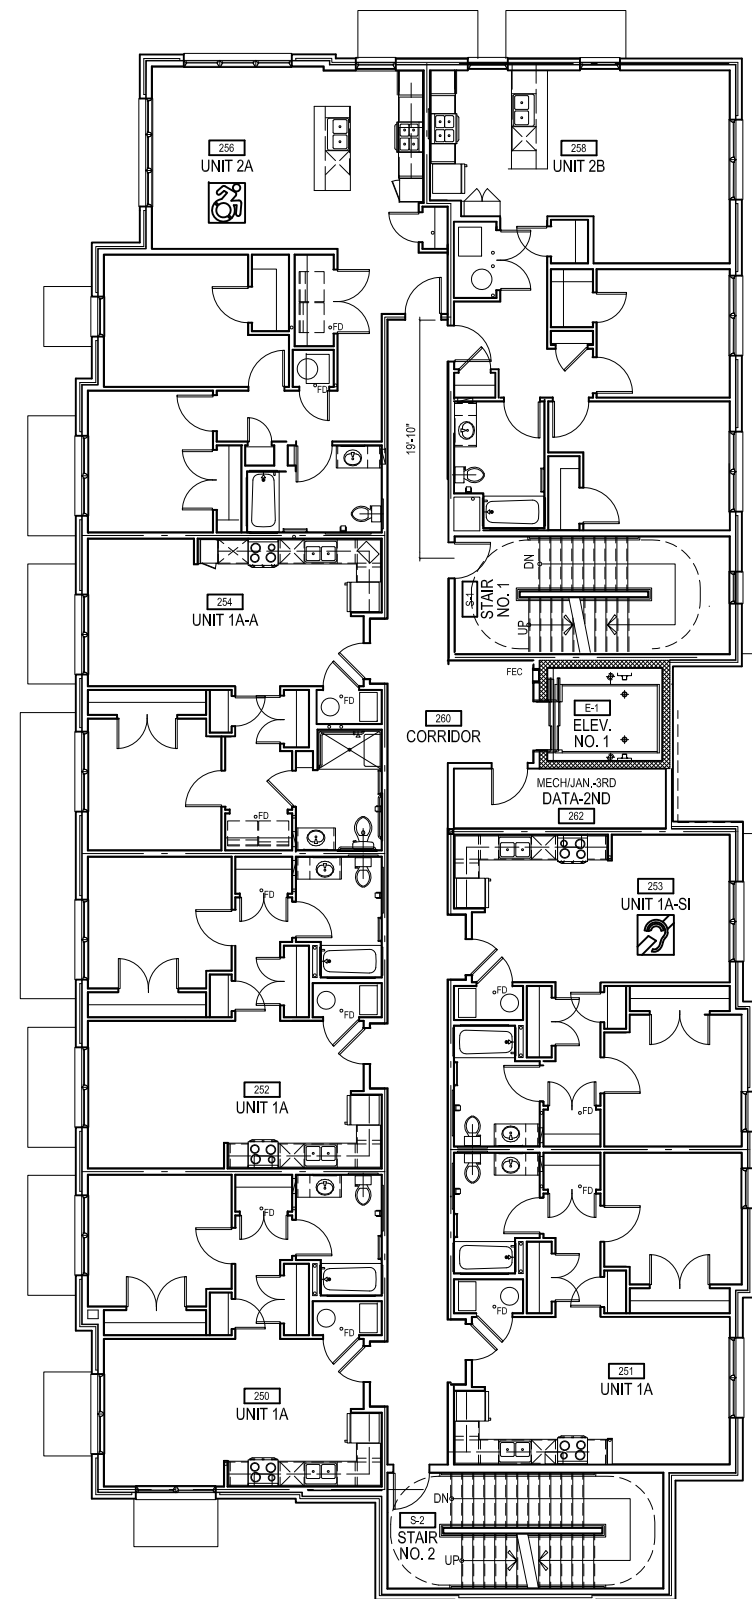

TYPICAL UPPER FLOOR PLAN

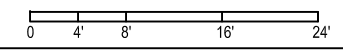

rdla: #24197 COPYRIGHT © 2025

