




**C. David Johnson**  
 A. I. A.  
**ARCHITECT**  
 "cottage to castle..."  
 email: cdavidata@aol.com  
 cell: 614-330-5266  
 studio: 8965 Coe Dr.  
 Plain City, Ohio 43064  
 Architectural Design, Land Planning  
 Renderings, New Build and Renovation

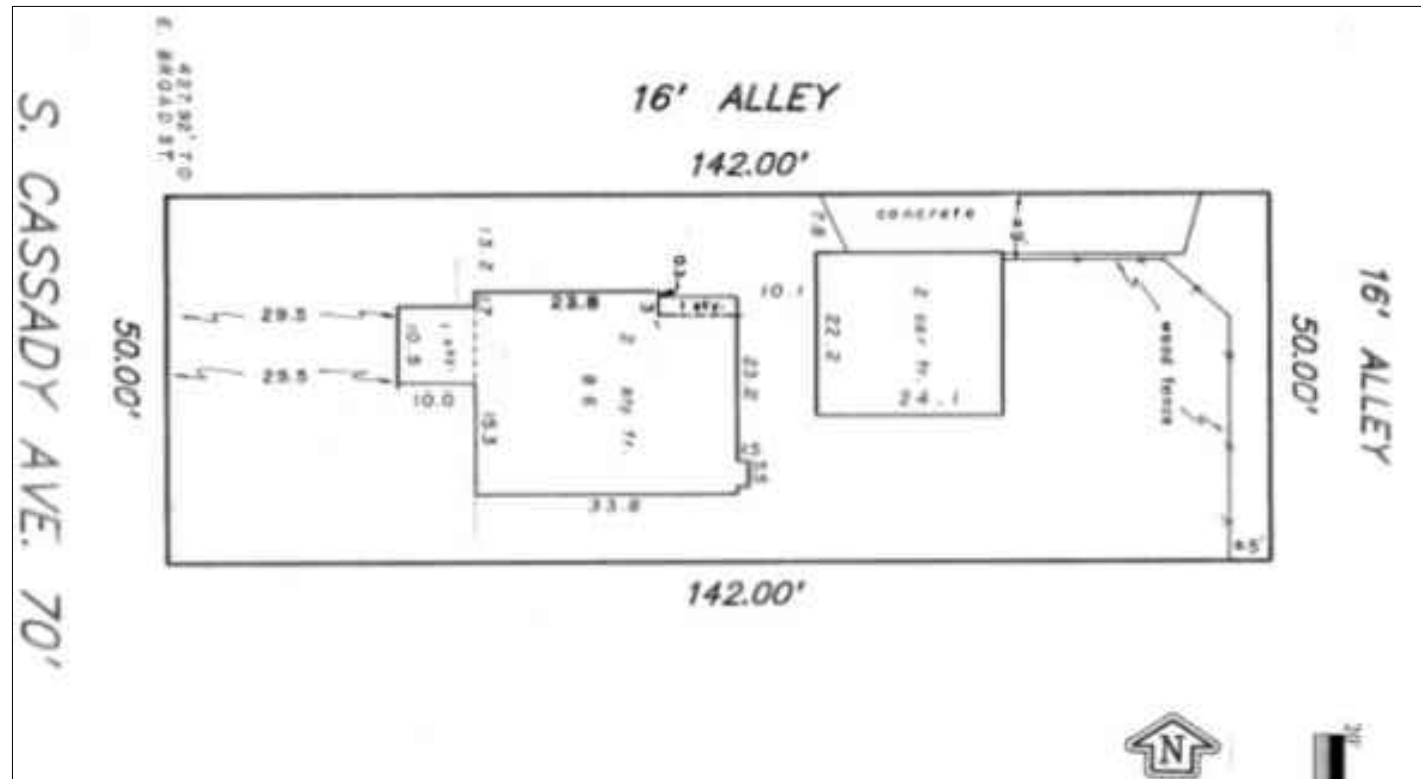


Existing Site Plan

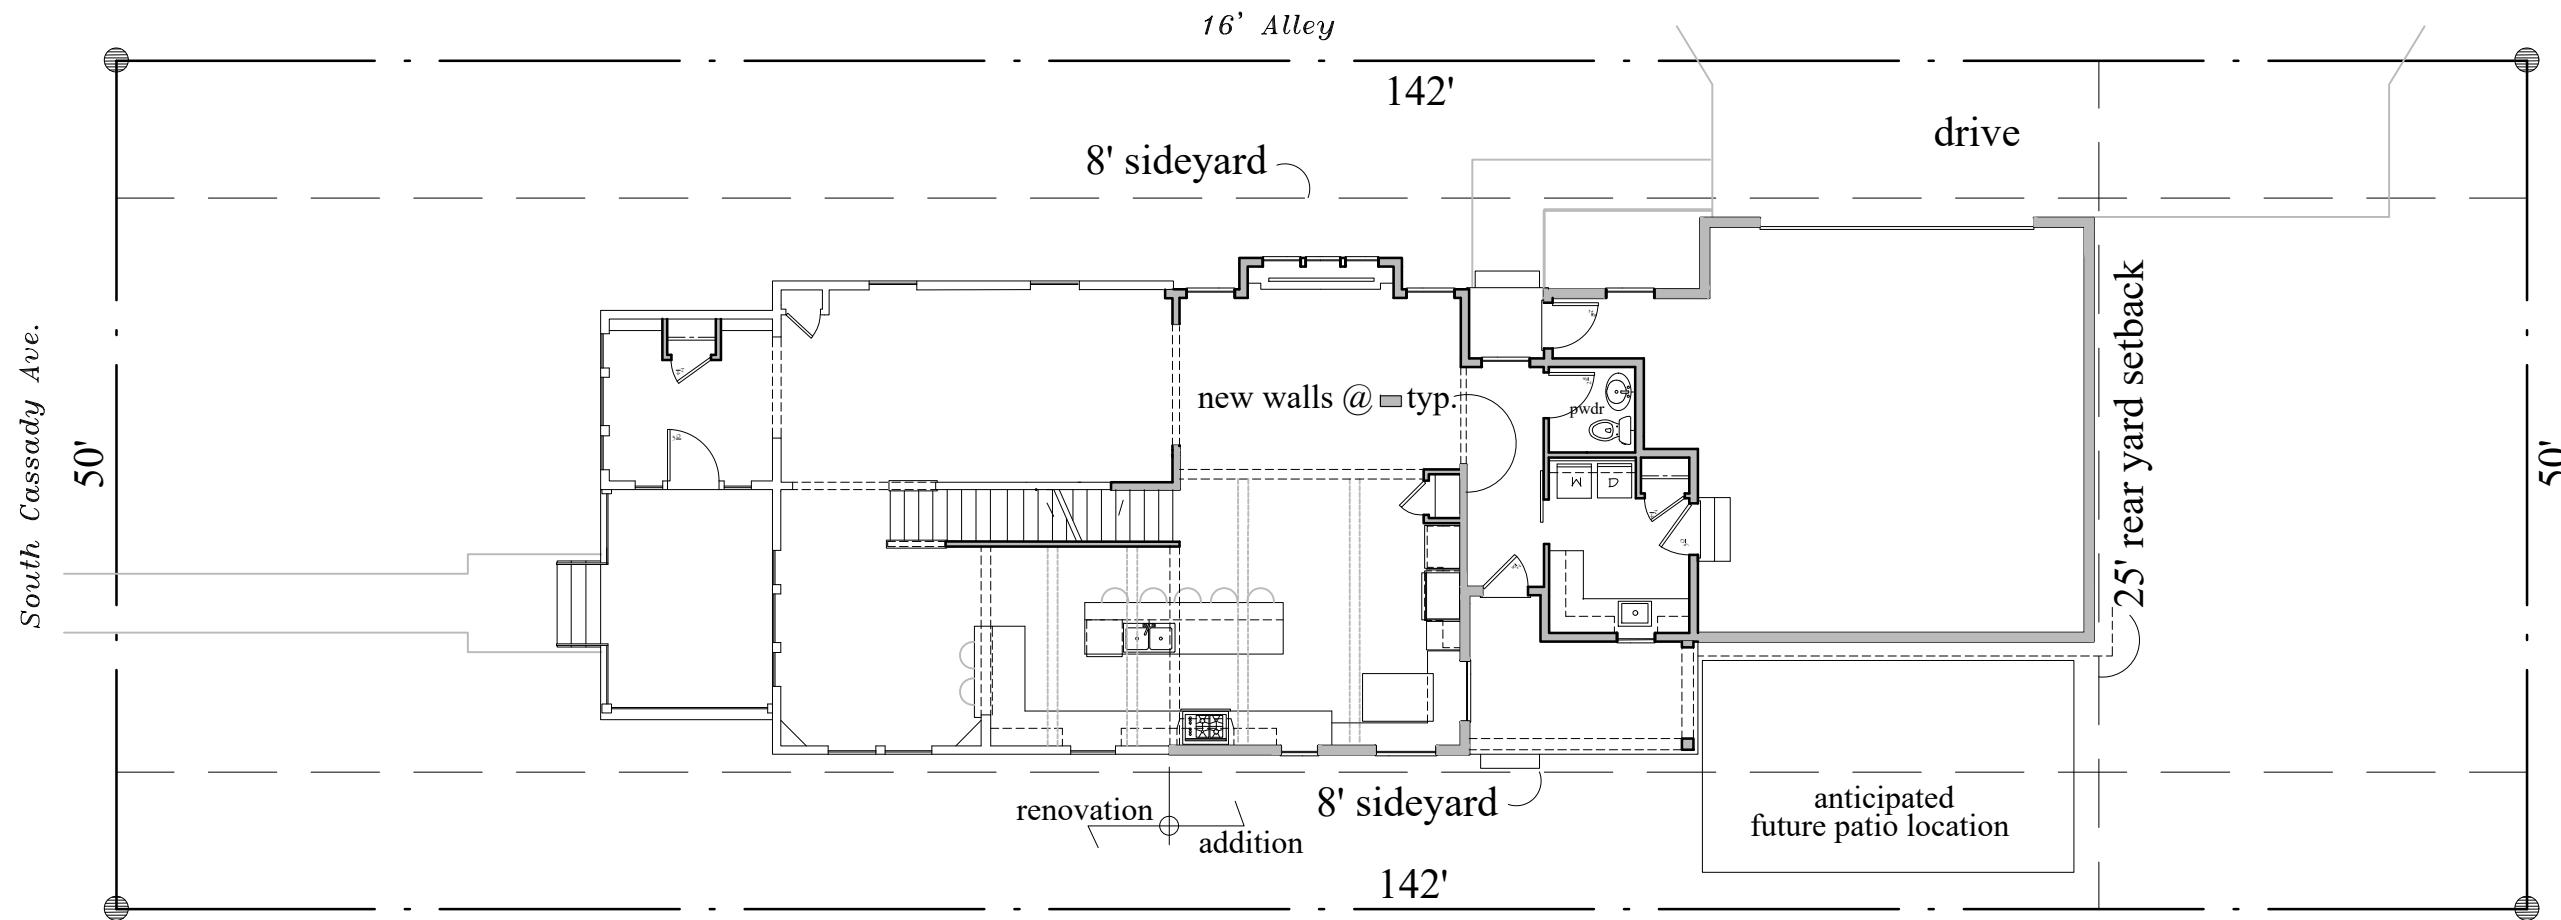


Fitch Residence addition/renovation  
 86 S. Cassady Ave.

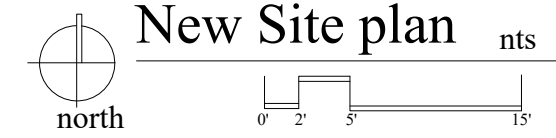


Zoned R6 medium density  
 Density single family  
 Residential district  
 35% Bldg. 60% overall  
 7100 s.f. overall lot  
 2250 s.f. bldg. = 32 %  
 3013 s.f total coverage = 42 %

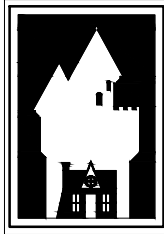


**C. David Johnson**  
 A. I. A.  
**ARCHITECT**  
 "cottage to castle..."  
 email: cdavidata@aol.com  
 cell: 614-330-5266  
 studio: 8965 Coe Dr.  
 Plain City, Ohio 43064  
 Architectural Design, Land Planning  
 Renderings, New Build and Renovation

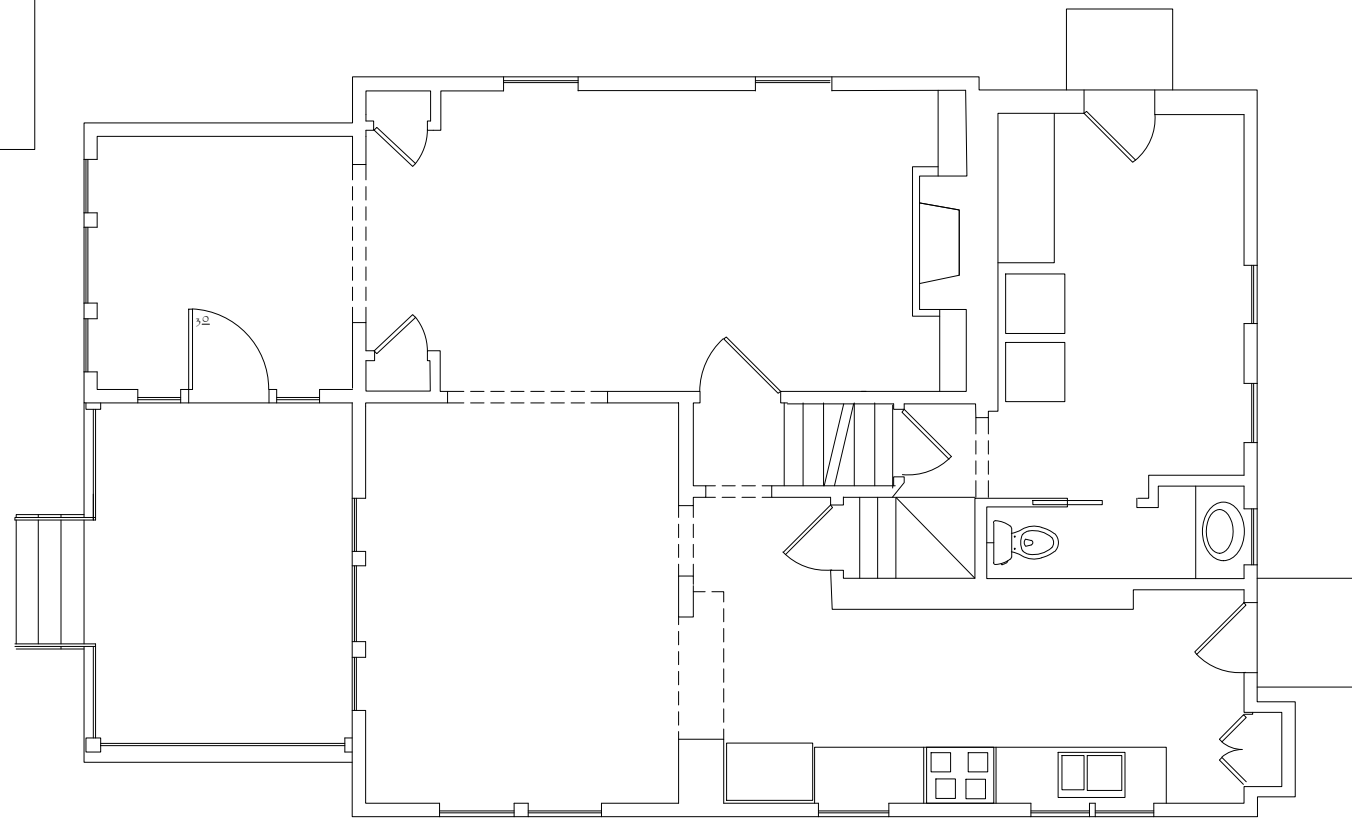

existing 1st floor plan BEFORE

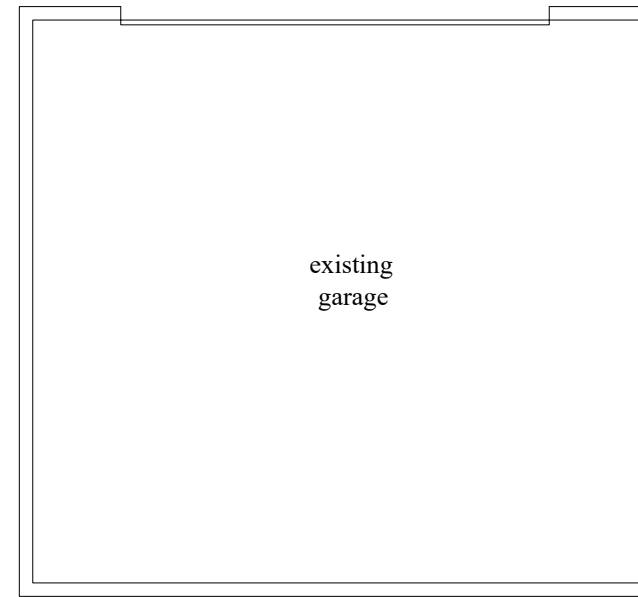


existing  
garage

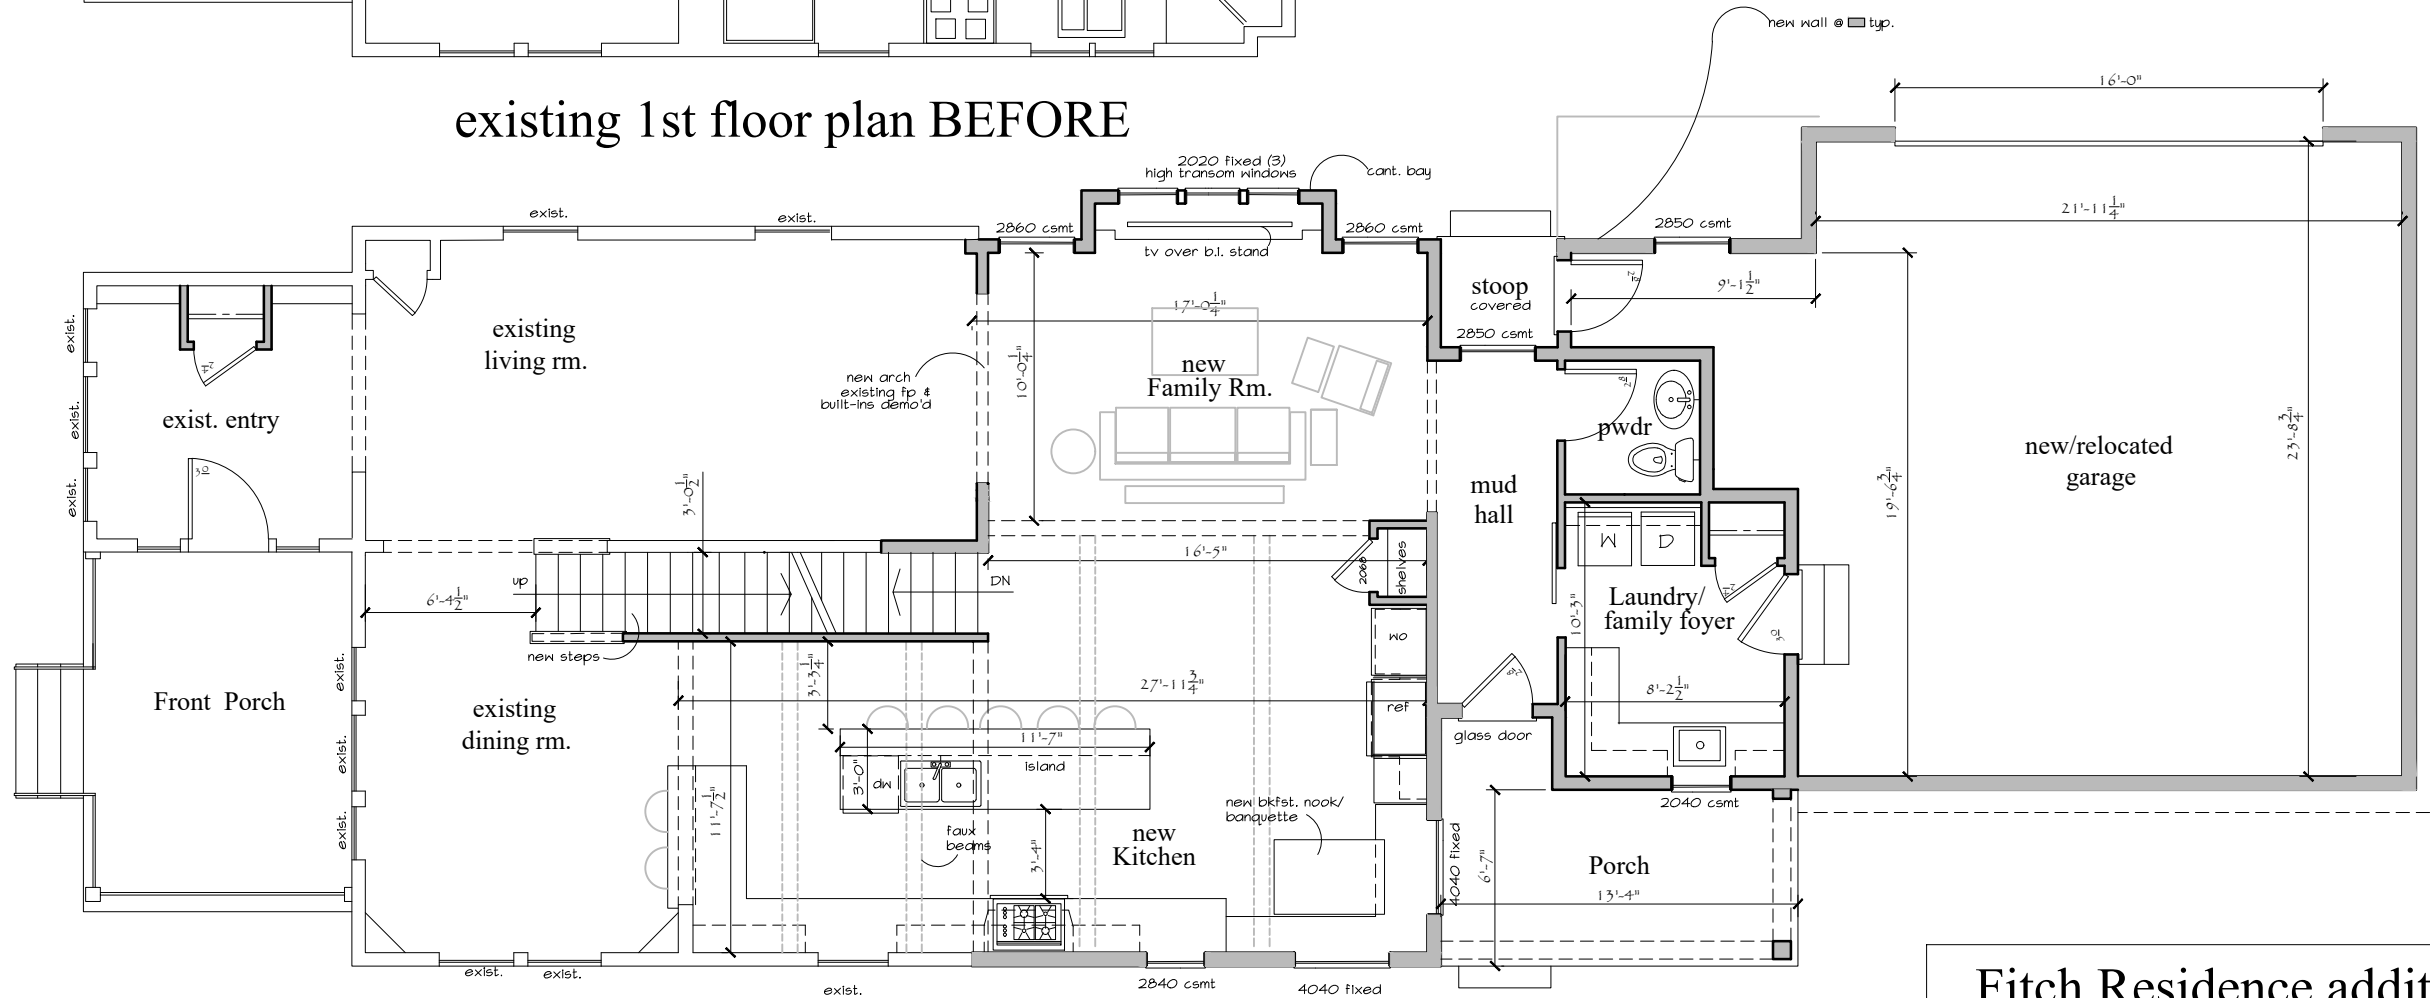


1st floor addition/renovation AFTER


Fitch Residence addition/renovation  
 86 S. Cassady Ave.

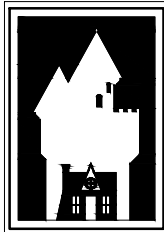

**C. David Johnson**  
 A. I. A.  
**ARCHITECT**  
 "cottage to castle..."  
 email: cdavidata@aol.com  
 cell: 614-330-5266  
 studio: 8965 Coe Dr.  
 Plain City, Ohio 43064  
 Architectural Design, Land Planning  
 Renderings, New Build and Renovation

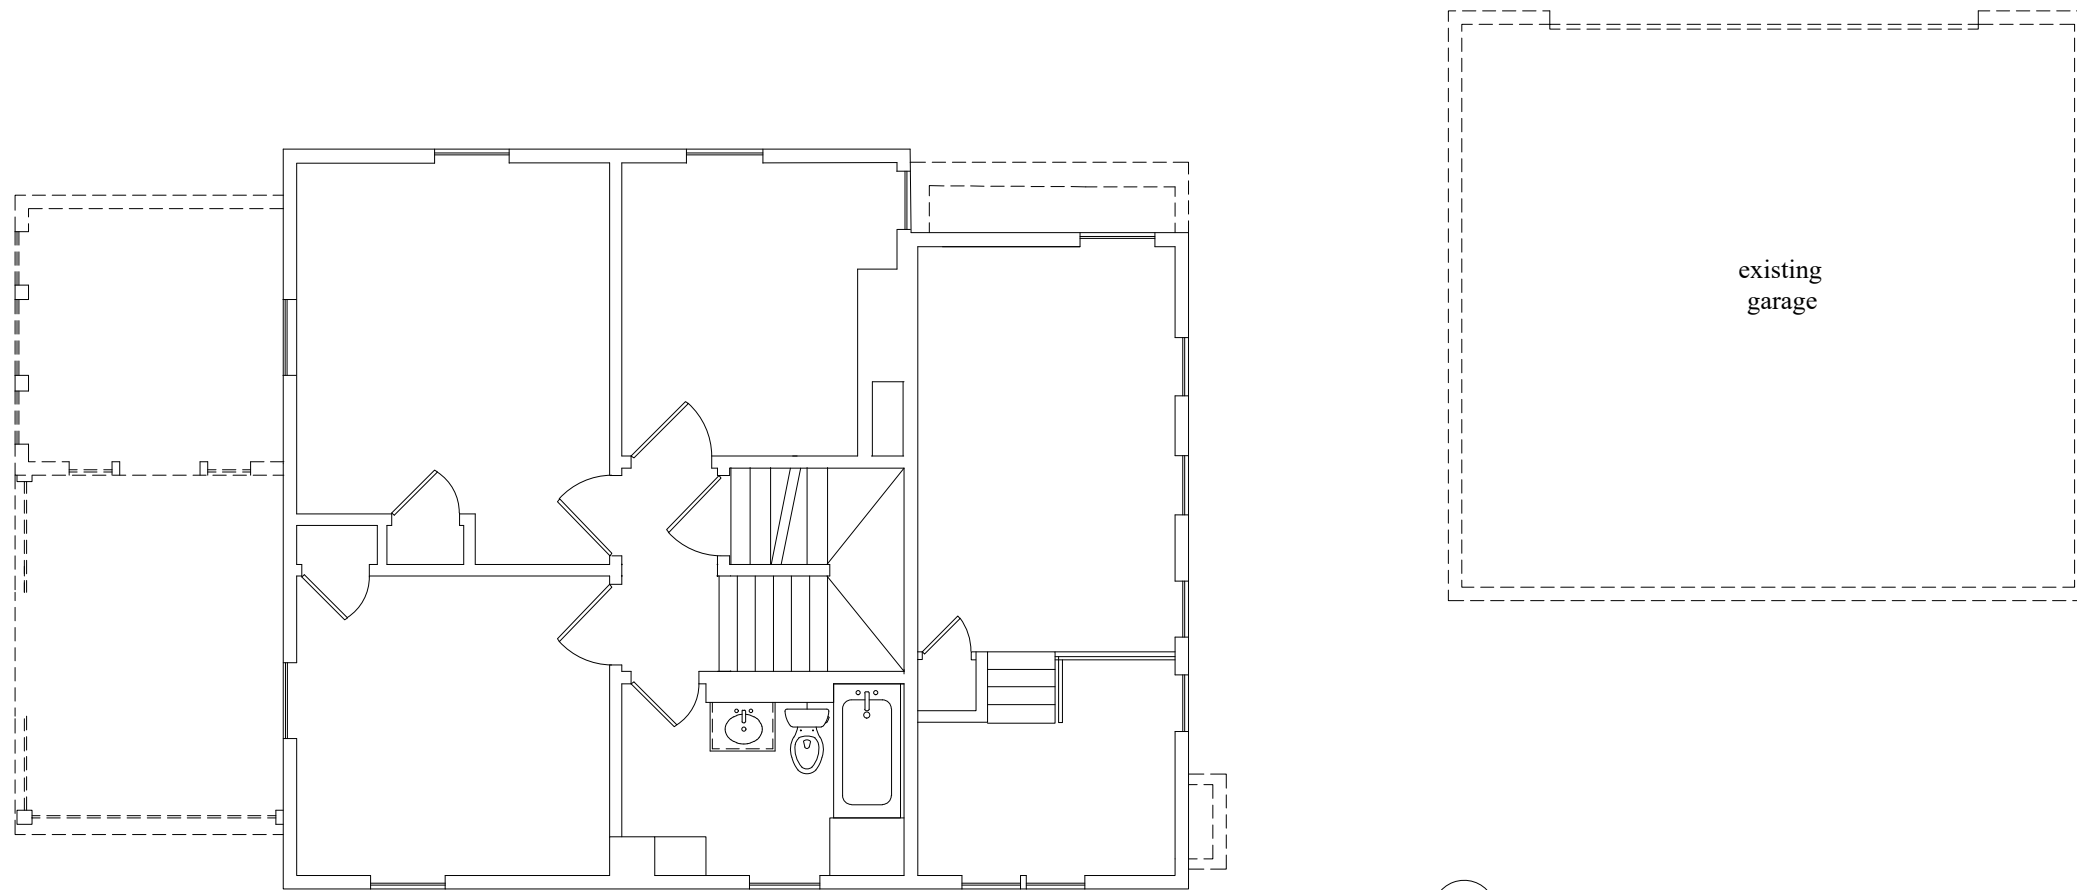


existing 2nd floor plan BEFORE

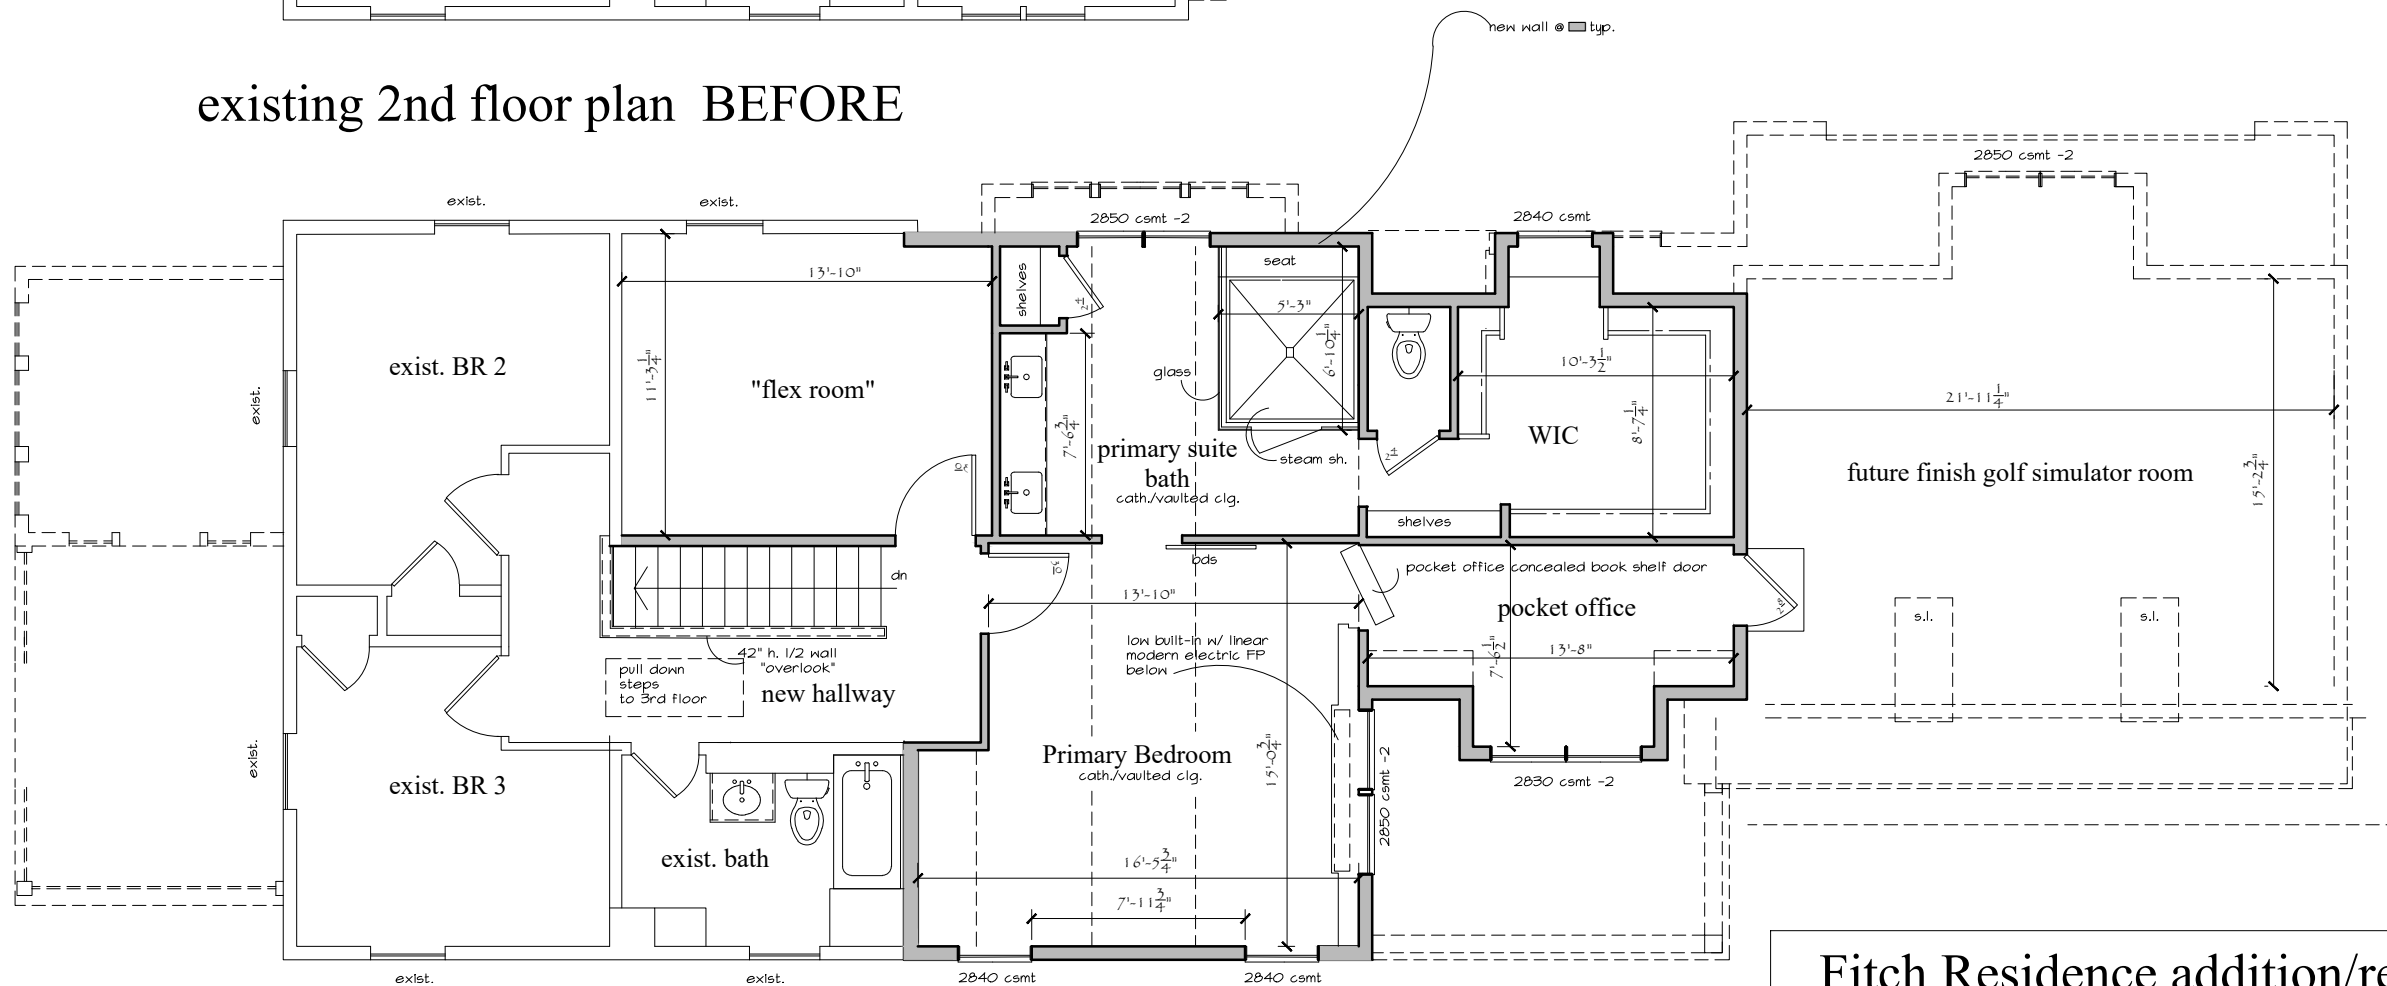


2nd floor addition/renovation AFTER

Fitch Residence addition/renovation  
 86 S. Cassady Ave.

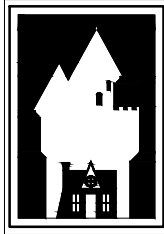


C. David Johnson  
A. I. A.  
ARCHITECT  
"cottage to castle..."  
email: cdavidata@aol.com  
cell: 614-330-5266  
studio: 8965 Coe Dr.  
Plain City, Ohio 43064


Architectural Design, Land Planning  
Renderings, New Build and Renovation

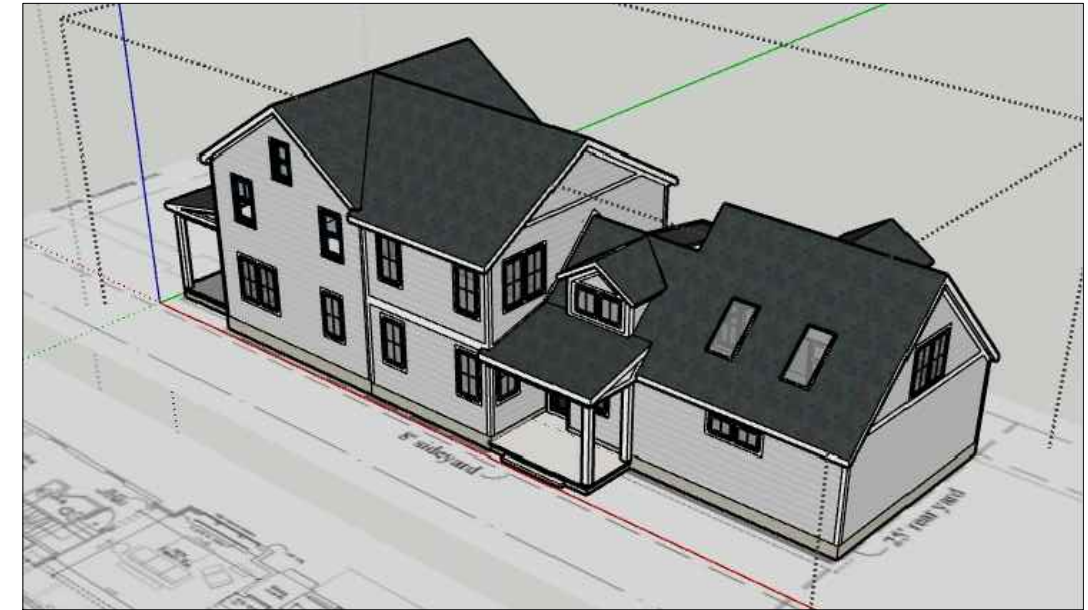


Exterior/3d views

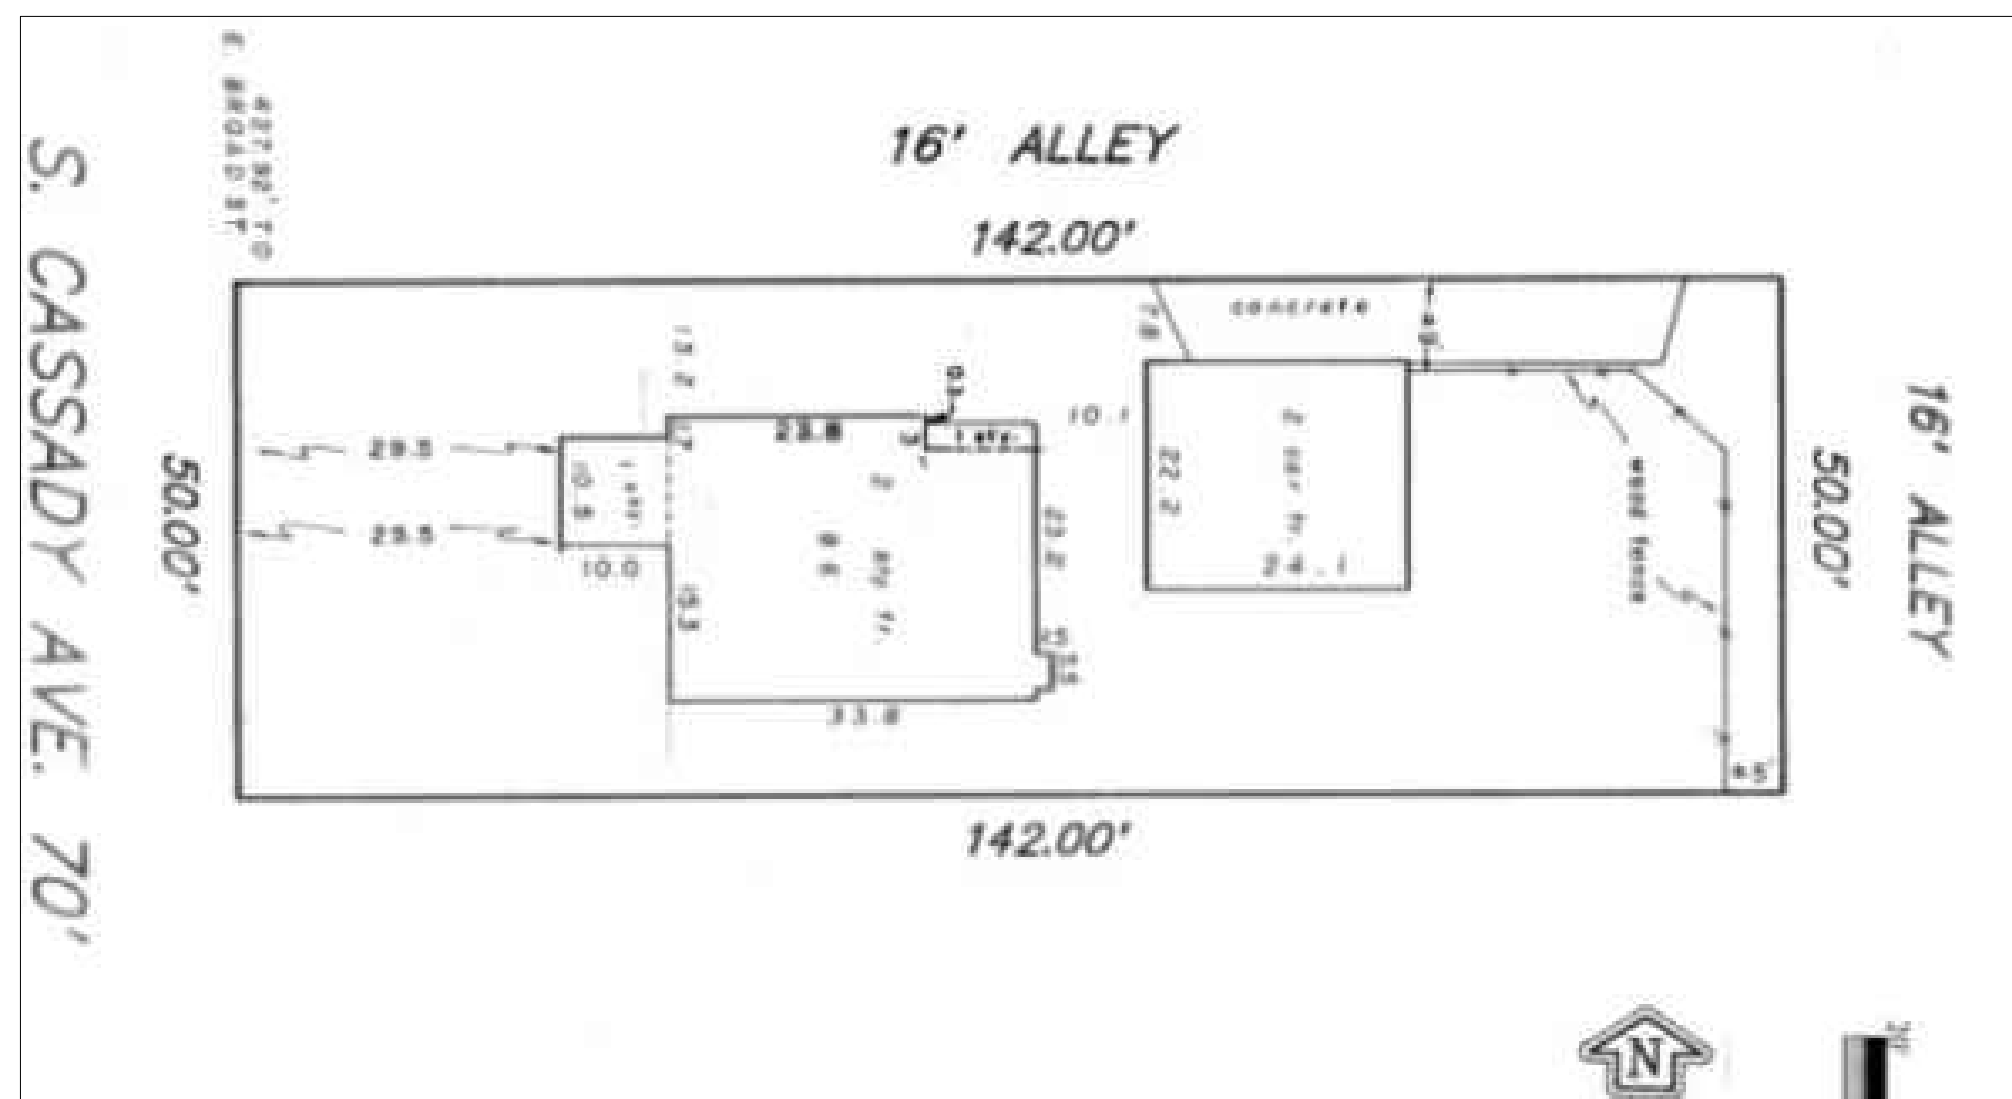



Existing Site Plan

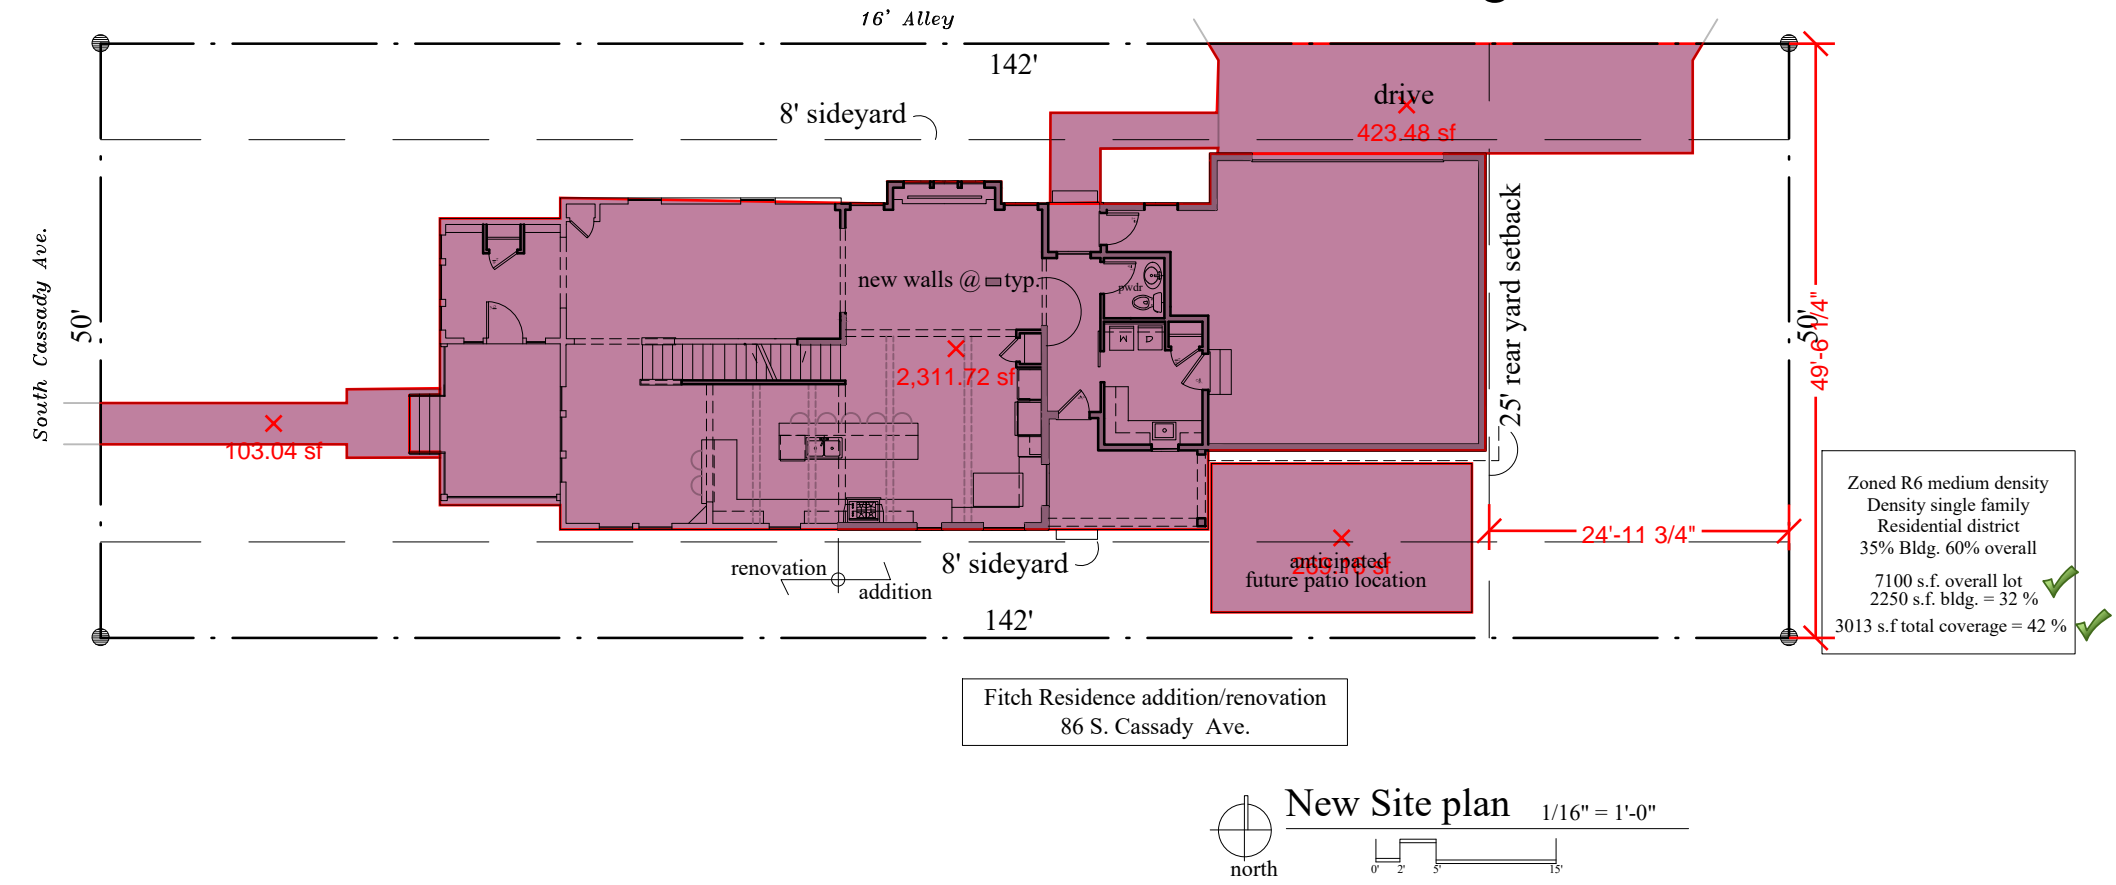

Exterior/3d views

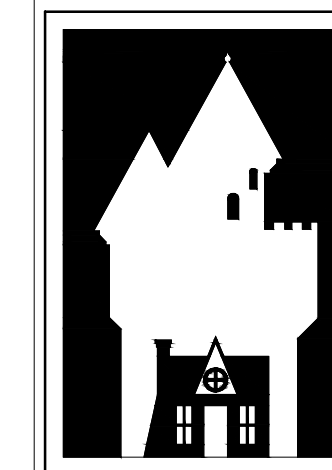

C. David Johnson  
A. I. A.  
ARCHITECT  
"cottage to castle..."  
email: cdavidia@aol.com  
cell: 614-330-5266  
studio: 8965 Coe Dr.  
Plain City, Ohio 43064  
Architectural Design, Land Planning  
Renderings, New Build and Renovation

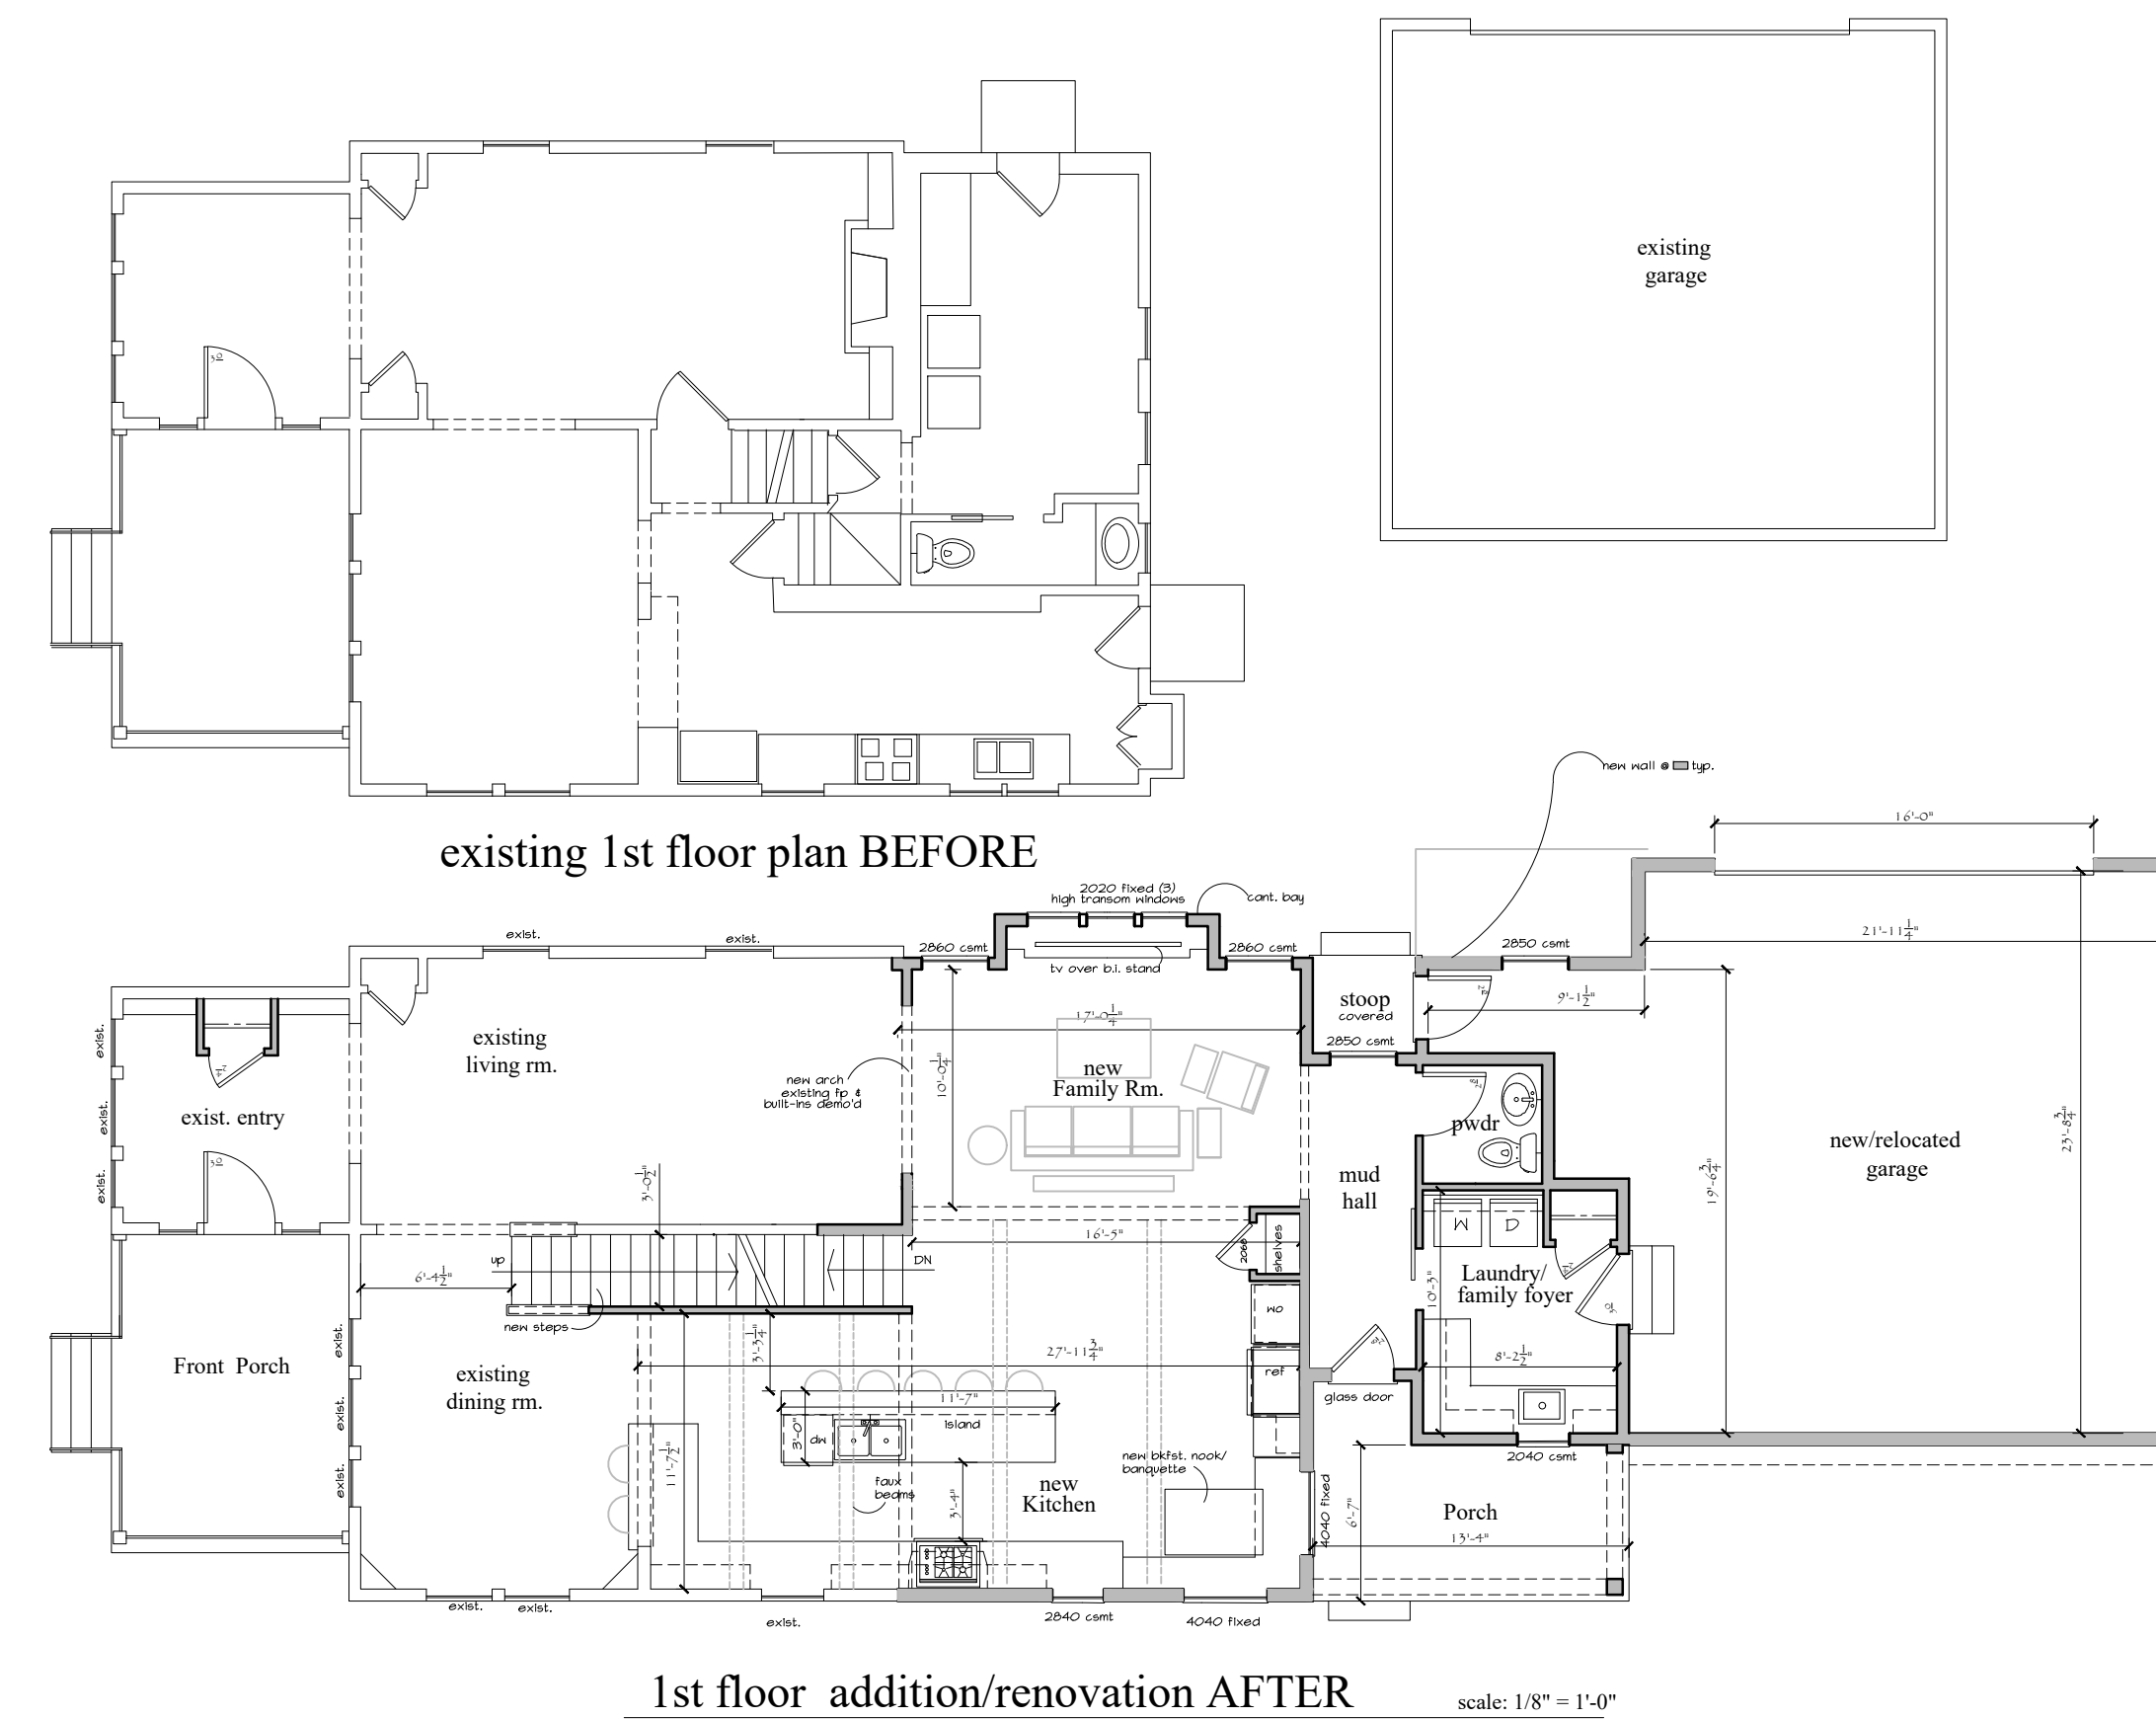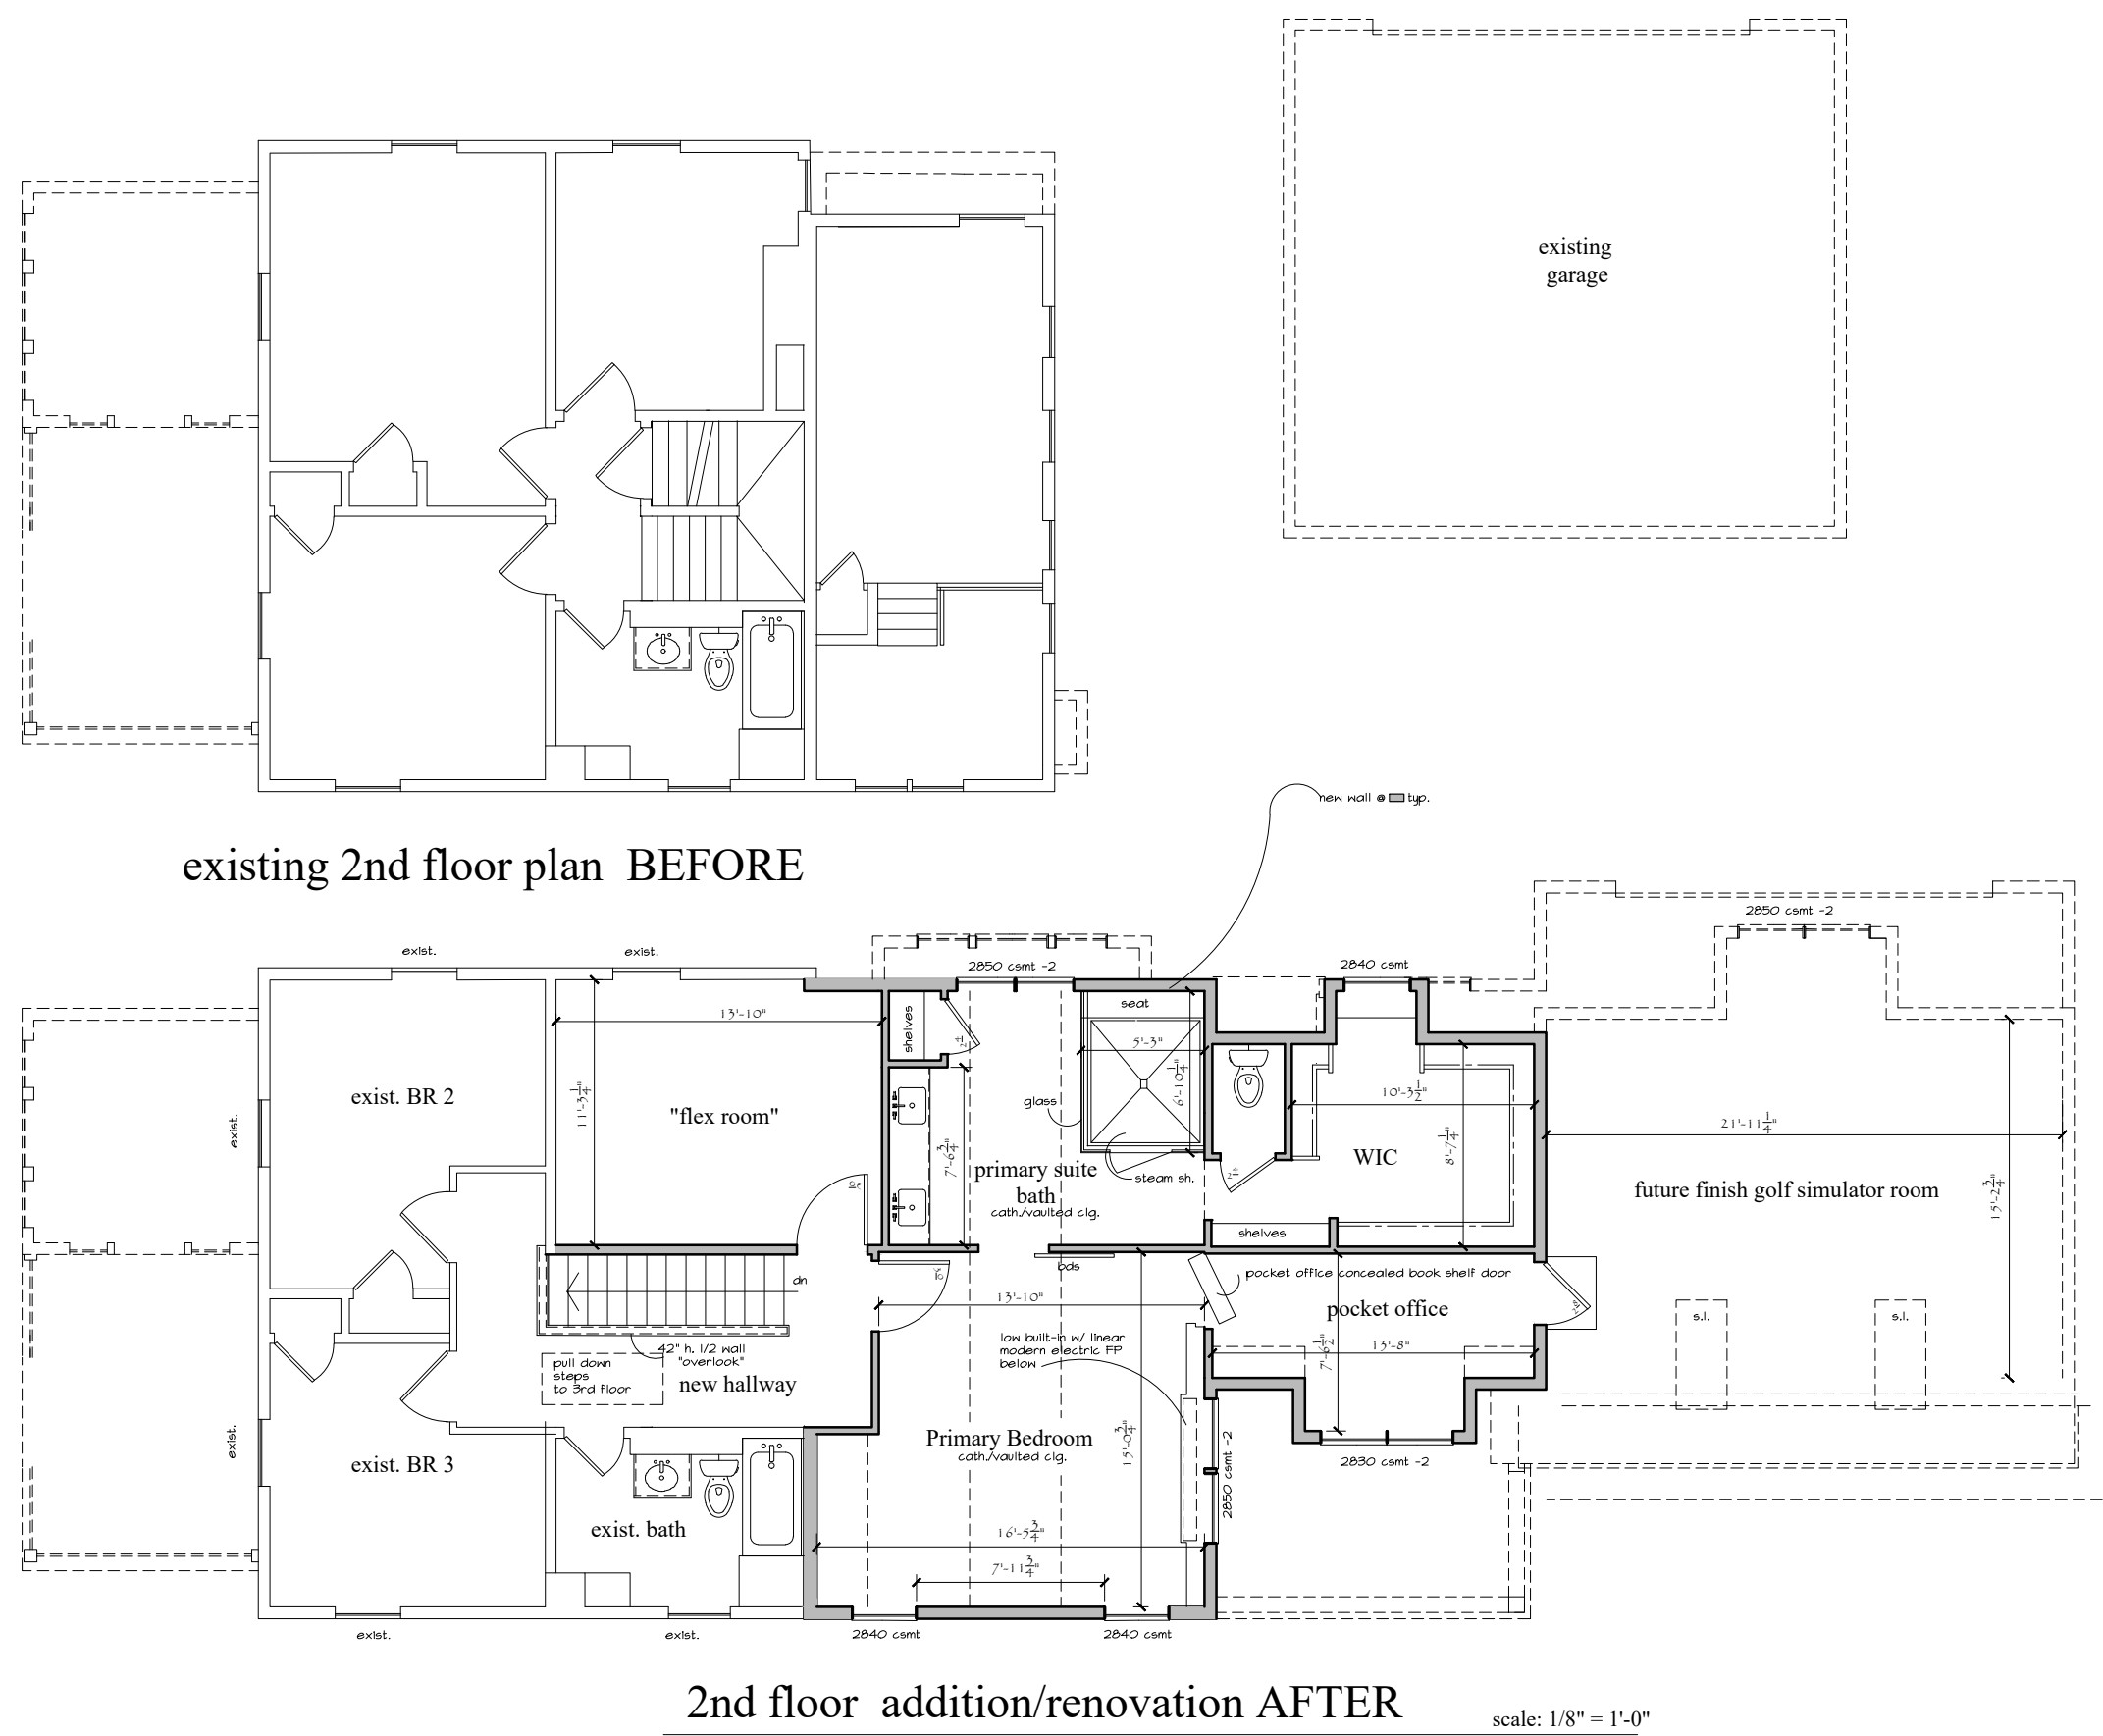

Fitch Residence addition/renovation  
86 S. Cassidy Ave.
















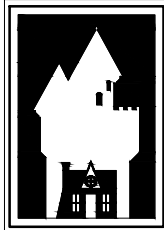


**C. David Johnson**  
 A. I. A.  
**ARCHITECT**  
 "cottage to castle..."  
 email: cdavidata@aol.com  
 cell: 614-330-5266  
 studio: 8965 Coe Dr.  
 Plain City, Ohio 43064  
 Architectural Design, Land Planning  
 Renderings, New Build and Renovation

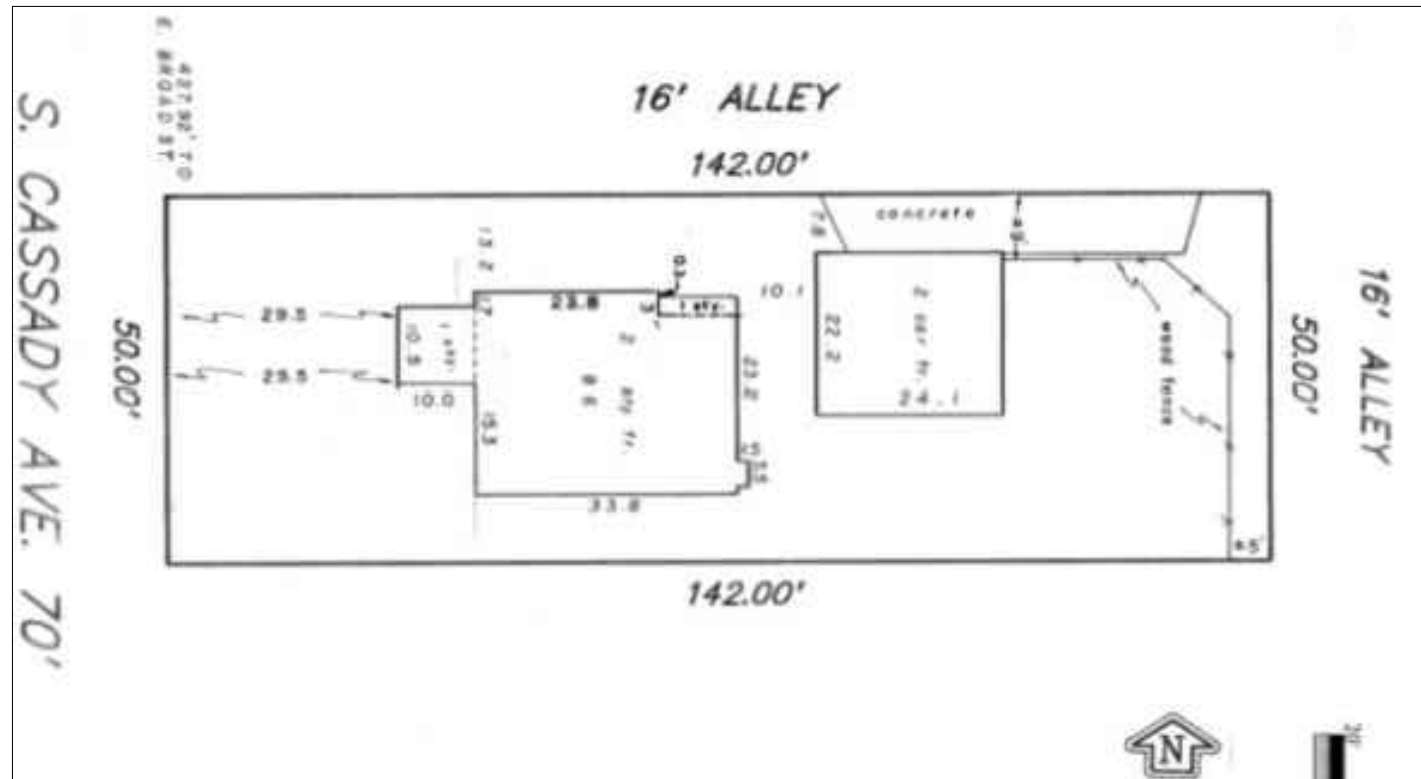


Existing Site Plan

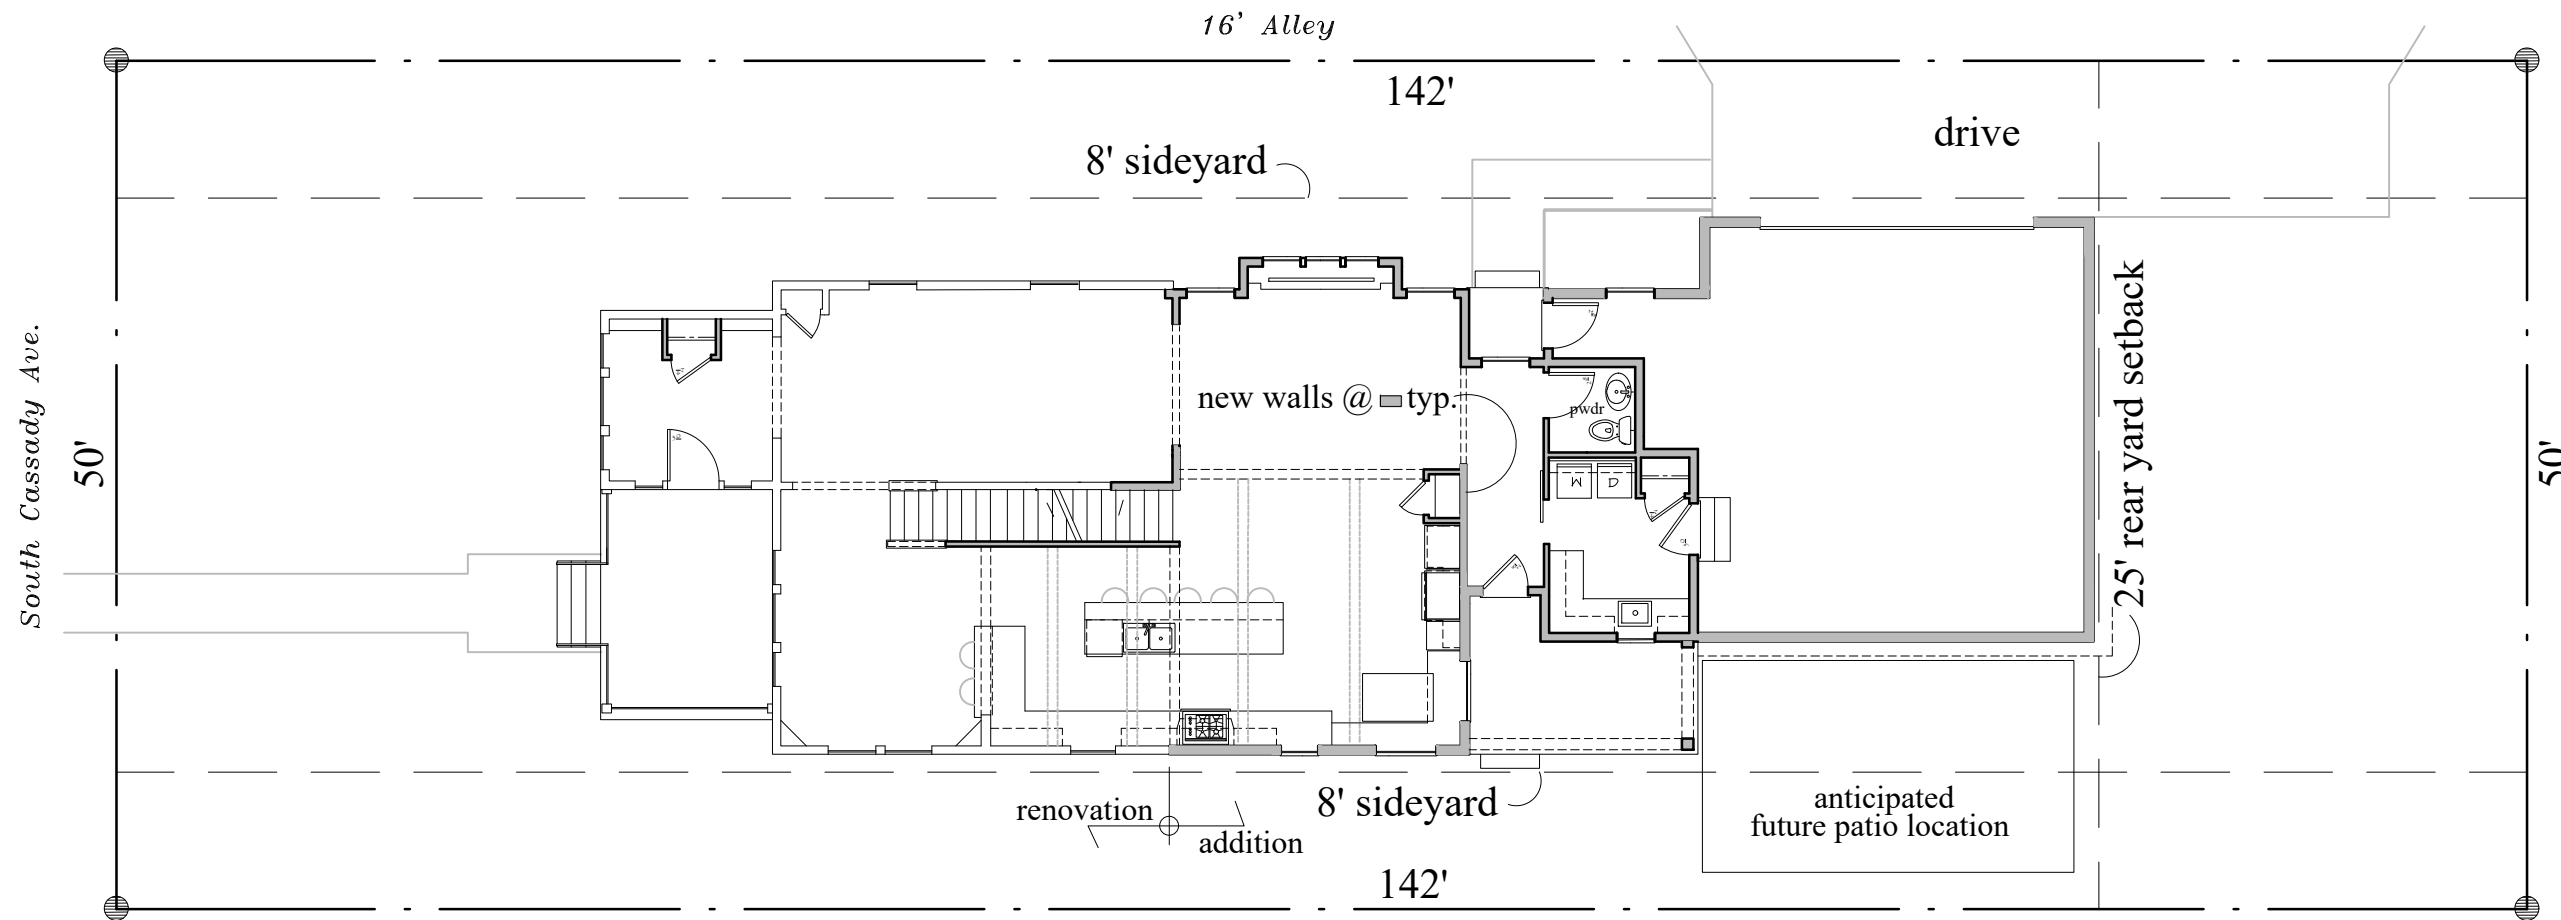

Fitch Residence addition/renovation  
 86 S. Cassady Ave.

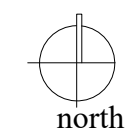

New Site plan nts

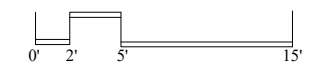

Zoned R6 medium density  
 Density single family  
 Residential district  
 35% Bldg. 60% overall  
 7100 s.f. overall lot  
 2250 s.f. bldg. = 32 %  
 3013 s.f total coverage = 42 %