


EAST ELEVATION

REVISIONS	800 S. Cassingham	ELEVATIONS	
		SCALE: 1/4" = 1'-0"	117 2
	PRELIMINARY		
	WORKING		

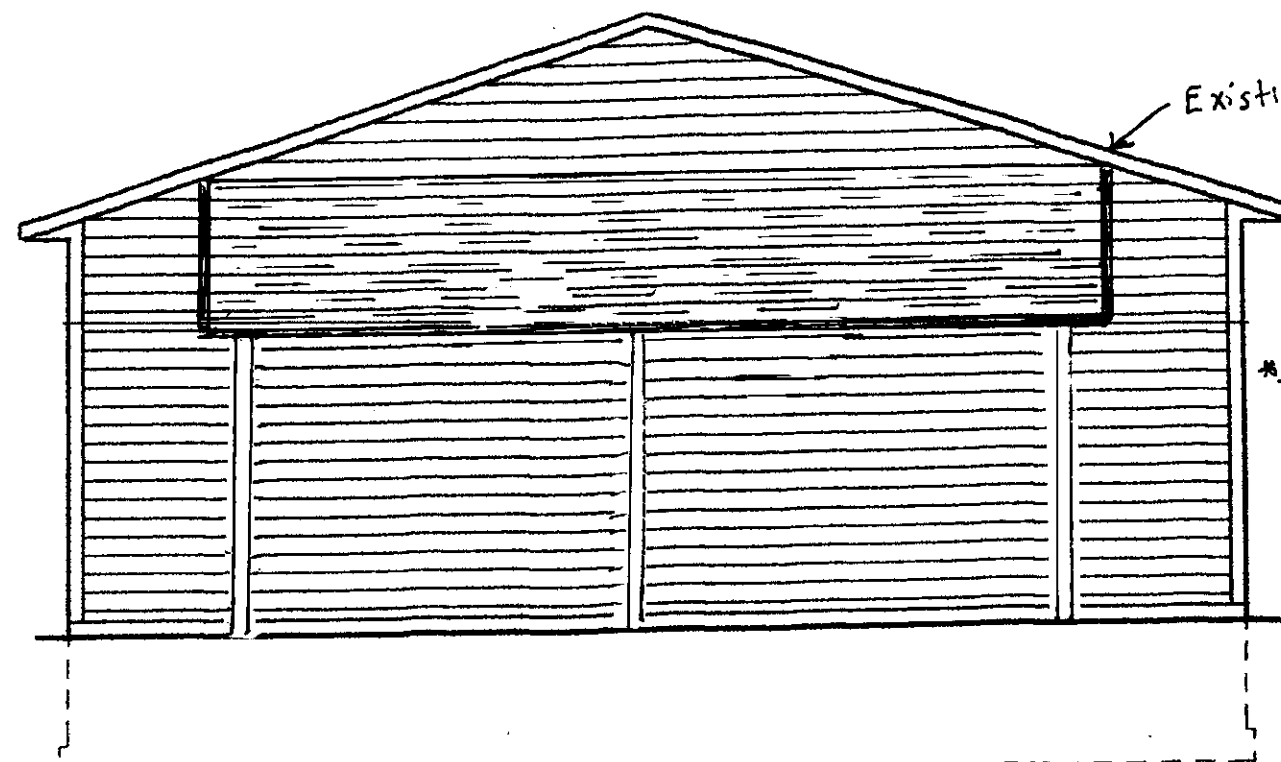


Existing garage

Carport  
gutter, Shingles + siding to match existing garage.

\*3 posts to be wrapped in Aluminum


North Elevation

800 S. Cassingham Rd.

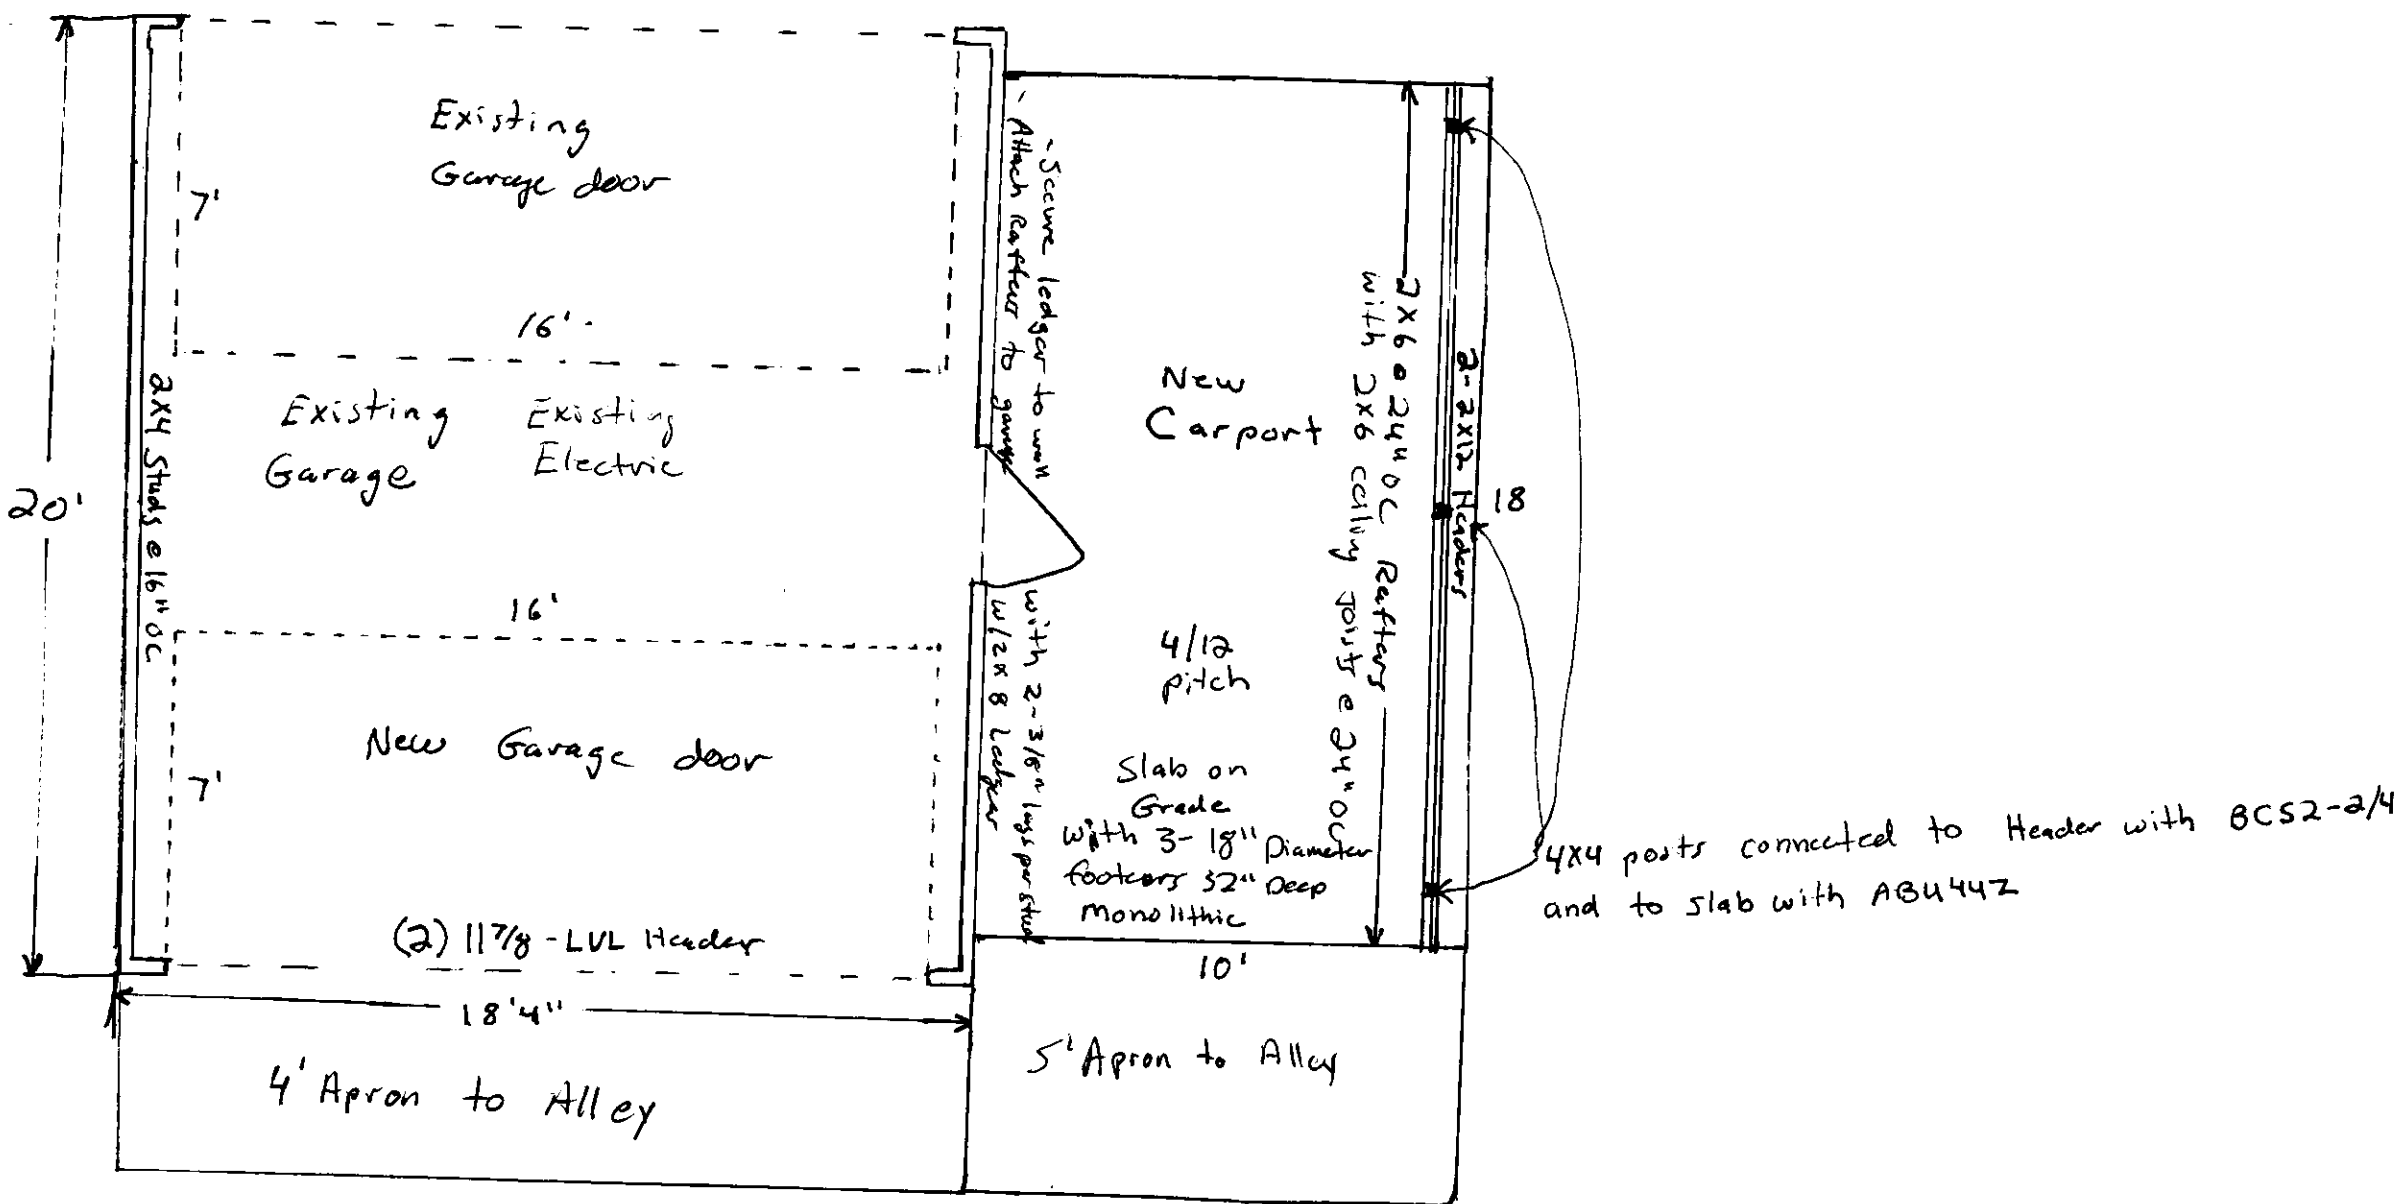


Floor Plan Scale 1/4" = 1'

800 S. Carringham Rd.

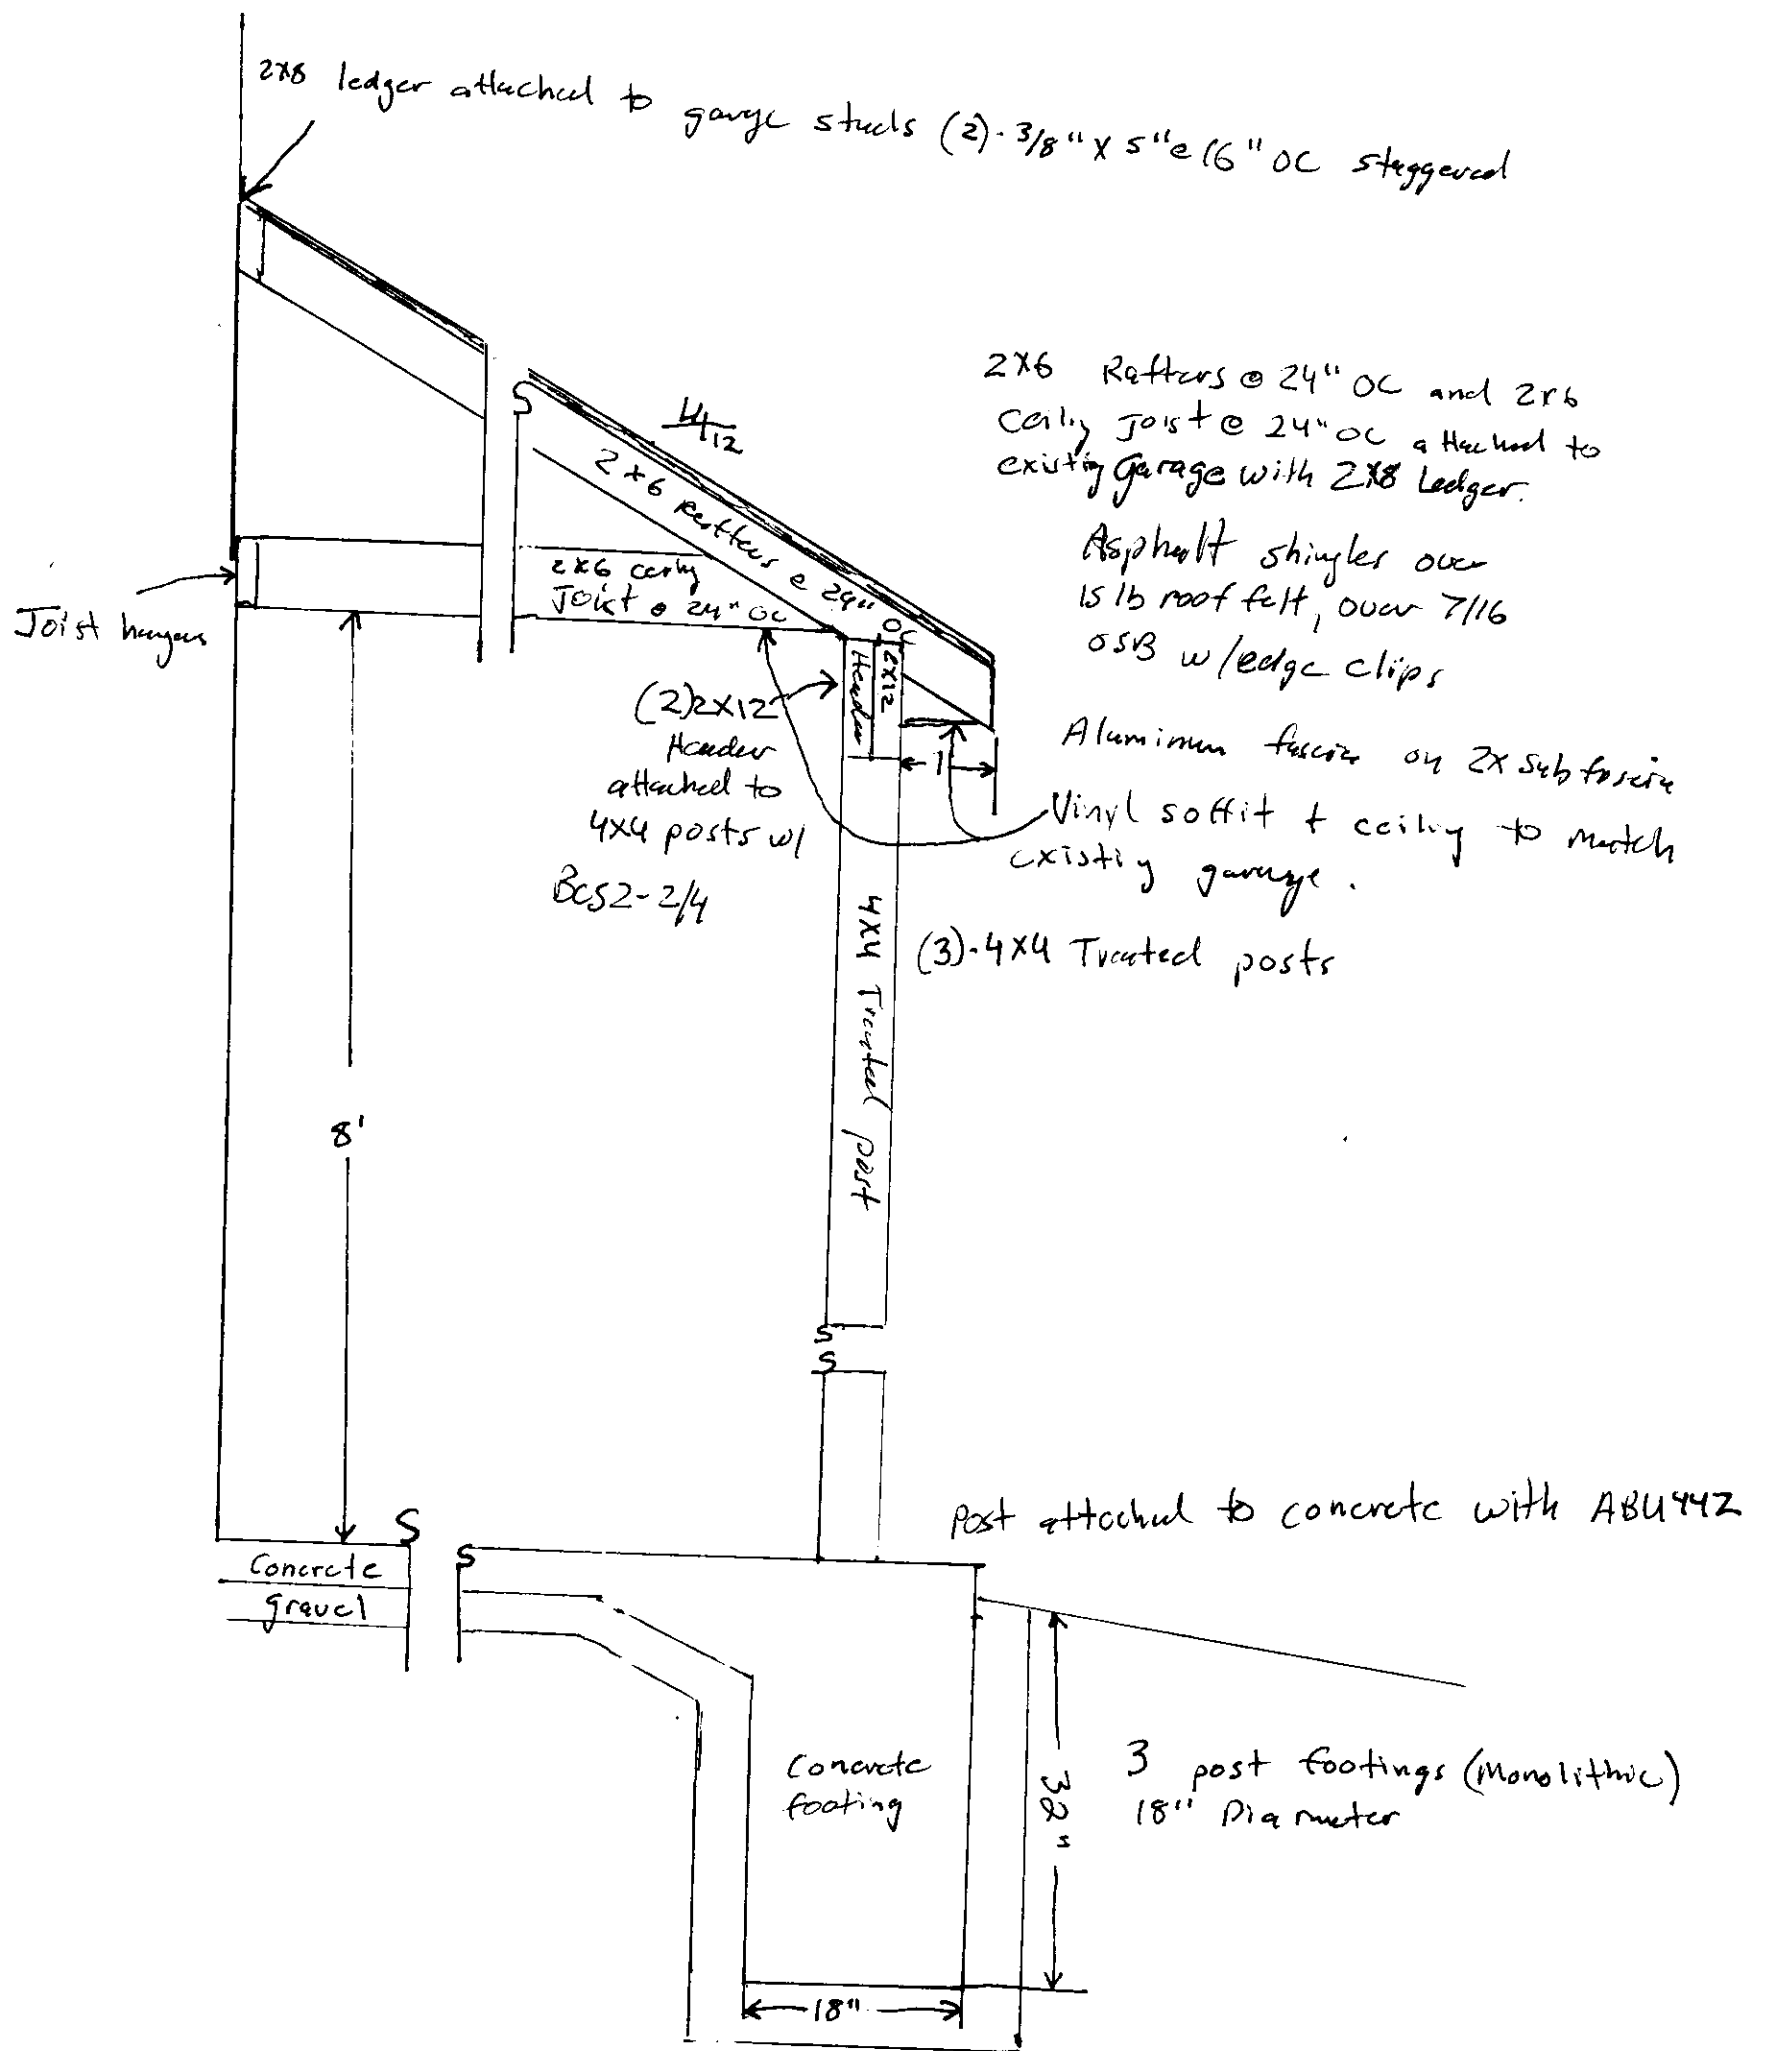

Carport Section scale 3/4" = 1'



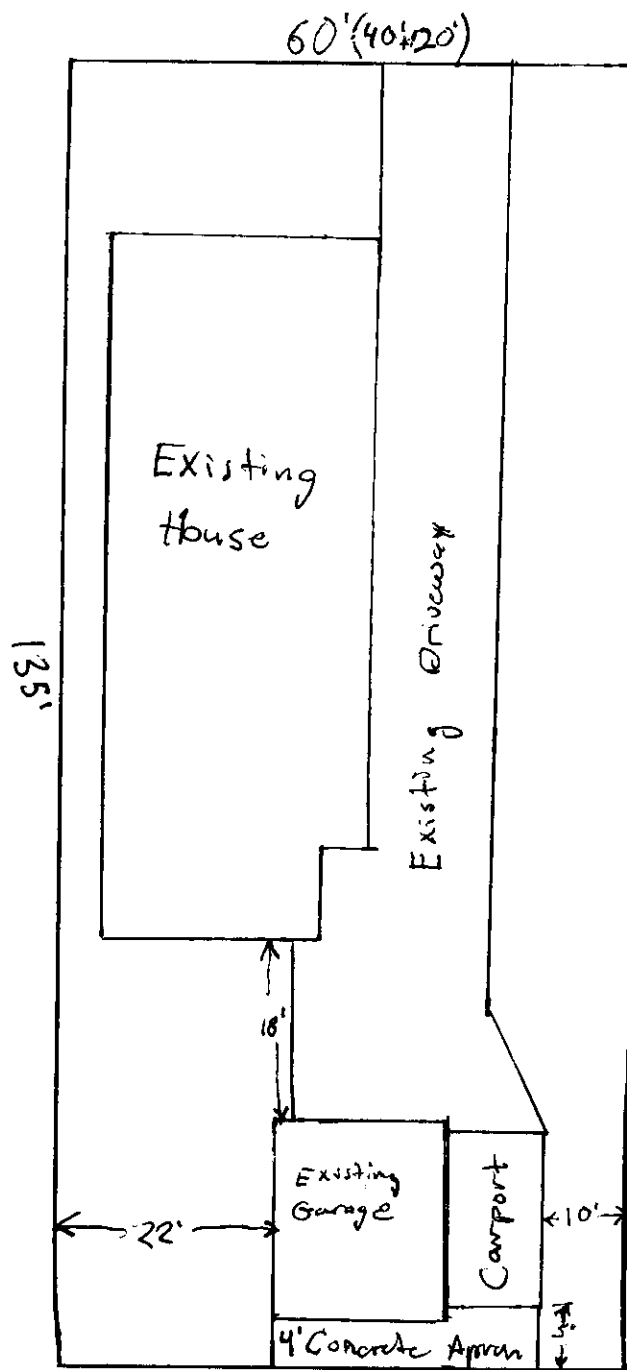

OWNER: Spencer Cahoon

SCOPE OF WORK: add door to existing garage + 10x18 carport to side.

BUILDING CODE: OHIO BUILDING CODE, 2014, WITH LATEST AMENDMENTS

RESIDENTIAL CODE OF OHIO FOR ONE-, TWO-, AND THREE-FAMILY DWELLINGS

SOIL BEARING: 1500 PSF (ASSUMED)

LOADS: GARAGE FLOOR: 3,000 LBS ACTING ON 20.25 SQ. IN.

ROOF: 20 LBS SNOW, 5 DEAD

WIND: 90 MPH

SEISMIC DESIGN CAT: A

FROST DEPTH: 30"

MATERIALS: WOOD: SPT 52

CONCRETE: FOUNDATION: 3,000 PSI

FLOOR: 3,500 PSI

# SITE PLAN



SCALE: 1" = 20'-0"

INDEX TO DRAWINGS	
SHEET #	DESCRIPTION
1.0	COVER SHEET
2.0	PLANS
3.0	PLAN, ELEVATION
4.0	ELEVATION
5.0	ELEVATION, SECTION
6.0	
7.0	
8.0	NOT USED
9.0	NOT USED
10.0	NOT USED

PROJECT INFO, SITE PLAN  
800 S. Cassingham Rd.  
Bexley Ohio

Garage  
Sheet No.  
1.0















# CLASSIC™ STEEL

VALUE PLUS  
garage doors



America's Favorite Garage Doors®



*Classic™ Steel / Model T42L, Long Traditional Panel  
with Optional Madison 611 Window Design*

# CLASSIC™ STEEL

## VALUE PLUS

Improve your home's appearance and energy efficiency with a Clopay Value Plus insulated garage door. Available in 24 or 25 gauge steel with 1-5/16" polystyrene insulation, Value Plus models offer moderate insulating R-values, strength and security, as well as quiet operation and a beautiful appearance. Choose from two panel styles, many color options and a wide range of window options to create a door that fits your budget and enhances your home's curb appeal.



### 2-LAYER CONSTRUCTION

1-5/16" polystyrene insulation provides comfort, energy efficiency and quiet operation in every season.

- Tongue-and-groove/shiplap section joints keep out wind, rain and snow.
- Replaceable vinyl bottom weatherseal in a corrosion-resistant retainer helps seal out the elements.
- Clopay's Safe-T-Bracket® helps prevent serious injury that could occur if the bottom bracket were removed with the garage door closed and under tension.
- Long-life nylon rollers are smooth and quiet.
- Galvanized steel hinges are durable, reliable and secure.
- Inside/outside step plates and grip handles make doors easy and safe to manually operate.

#### Tongue-and-Groove Section Joints

**24**  
GAUGE  
STEEL

**T42S** short panel  
**T42L** long panel

**25**  
GAUGE  
STEEL

**T52S** short panel  
**T52L** long panel

**1 5/16"**  
POLYSTYRENE  
INSULATION

**R-VALUE**  
**6.3**

#### Shiplap Section Joints

**24**  
GAUGE  
STEEL

**94V** short panel

**25**  
GAUGE  
STEEL

**1500** short panel  
**76V** long panel

**1 5/16"**  
POLYSTYRENE  
INSULATION

**R-VALUE**  
**6.3**


Calculated door section R-value is in accordance with DASMA TDS-163.





*Classic™ Steel / Model T52S, Short Traditional Panel  
with Optional Colonial 509 Window Design*

## DETAIL

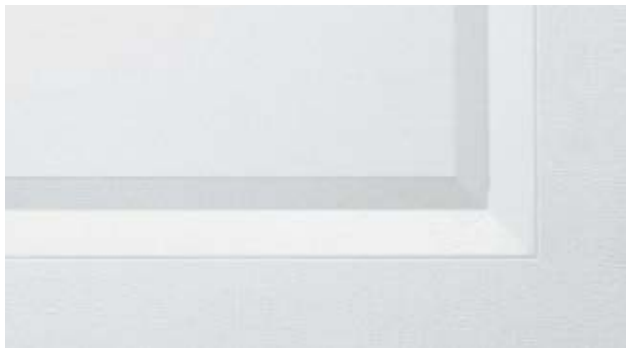

Deep panel edging and natural embossed woodgrain texture improve appearance close-up and from the curb.

## STYLE



### **Traditional Short**

Complements homes with traditional styling. Models T42S, T52S, 94V and 1500.



### **Traditional Long**


Ideal for ranch style homes. Models T42L, T52L and 76V.

*Doors range from 6' to 16' high and 4'2" to 18' wide.  
Consult your Clopay dealer for size options.  
WindCode® doors available to meet most regional wind load requirements.  
Consult your local dealer for specific information.*




*Classic™ Steel / Model 76V, Long Traditional Panel  
with Optional Prairie 610 Window Design*

## STANDARD COLORS

 

Standard White

 

Almond



Desert Tan



Sandtone



Chocolate



Black\*

*\* Available on Model 94V. Additional charges apply (Note: door uses 24 gauge steel).  
Due to the printing process, colors may vary.*

- Exterior steel on standard color doors has a natural woodgrain texture.
- Doors can be painted to match the home's exterior using a high-quality latex exterior paint. Do not use oil-based paint.

## CUSTOM PAINT OPTION



Choose from over 1,500 Sherwin-Williams® paint colors to complement your home with Clopay's Color Blast® factory-finishing option. Our durable two-part paint system is tested and backed by a five-year warranty.

## RUST-PREVENTION SYSTEM



Steel skins are protected through a tough, layered coating system, including a hot-dipped galvanized layer, a protective metal oxide pretreatment and a baked-on primer and top coat.

## STEP PLATE/LIFT HANDLE



Color-matched exterior step plate/lift handles are durable, attractive and allow for safe opening and closing of your door.





*Classic™ Steel / Model 1500, Short Traditional Panel Design*

## ENVIRONMENTAL ASSURANCE

All Clopay doors are compliant with environmental laws and regulations and do not contain HFCs:

- California SB 1013
- New Jersey A-5583/S-3919 – Greenhouse Gas Bill
- Washington HB 1112 – Hydrofluorocarbon Greenhouse Gas Emissions
- Canadian regulations amending the ozone-depleting substances and halocarbon alternatives regulations

## WARRANTIES

PAINT SYSTEM	PAINT SYSTEM	WINDOW	HARDWARE
LIMITED <b>LIFE</b> WARRANTY	LIMITED <b>25YR</b> WARRANTY	LIMITED <b>10YR</b> WARRANTY	LIMITED <b>3YR</b> WARRANTY
<i>Models T42, 94V</i>	<i>Models T52, 1500, 76V</i>	<i>All Models</i>	<i>All Models</i>



*Classic™ Steel / Model T42S, Short Traditional Panel with Plain Short Windows*

## WINDOW OPTIONS

Windows bring natural light into the garage and enhance your home's curb appeal. All Clopay window frames are UV-protected and are color matched to our prefinished door colors. Window frames screw in from the inside for easy glass replacement or to change designs.

### DECORATIVE INSERT SERIES WINDOWS

UV-protected cellular plastic inserts snap into the inside or outside of the window frame for easy cleaning or to change designs. Windows are available in single strength, double strength, acrylic or obscure glass. Short windows are 19-1/2" x 12"; long windows are 40-1/2" x 12".

#### Available on These Models

T42S\* 94V\*  
T42L 1500\*  
T52S\* 76V  
T52L



Plain Short†



Plain Long†



Prairie 510



Prairie 610



Madison 611



Madison Arch 613



Colonial 509



Stockton 612



Sunset 501  
(8, 9, 12, 16, 17, 18 widths only)



Sunset 502  
(7, 7'6", 12 widths only)



Sunset 503 (8, 9, 16, 17, 18 widths only)



Charleston 508



Charleston 608



Sunset 504 (14, 15, 15'6" widths only)



Sunset 505 (16, 17, 18 widths only)



Sunset 506 (10', 20' widths only)



Sunset 601



Sunset 603



Sunset 605

Short windows not available on long panel doors.

\*Panel emboss may not align with windows due to size difference. Some size limitations apply.

†Shown with clear glass. Acrylic and obscure glass optional.


Additional charges for optional glass apply.

Acrylic windows require special cleaning. See care and maintenance manual.

Windows are available single pane in clear, frosted, obscure and rain designs. Clear acrylic also available.



Clear

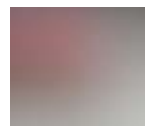

Frosted



Obscure



Rain



Visit [clopaydoor.com](http://clopaydoor.com) or call 1-800-2CLOPAY (225-6729) for more information on Clopay, America's Favorite Garage Doors.

Follow us on



MADE IN USA



©2025 Clopay Corporation. All rights reserved.

RSDR-VALUEPLUSSS-12\_REV0425



START DESIGNING  
YOUR NEW  
GARAGE DOOR  
OPEN CAMERA  
AND POINT!







# RESTORATION CLASSIC™

Siding


Life happens here.™

**CertainTeed**  
SAINT-GOBAIN



# Express with classic architectural styles.

Whether you are building a new home or giving it a fresh look, Restoration Classic™ has five architecturally accurate style choices for expressing your home's personality. With its wide spectrum of long-lasting colors and its high quality construction, Restoration Classic delivers extremely durable beauty for any home.

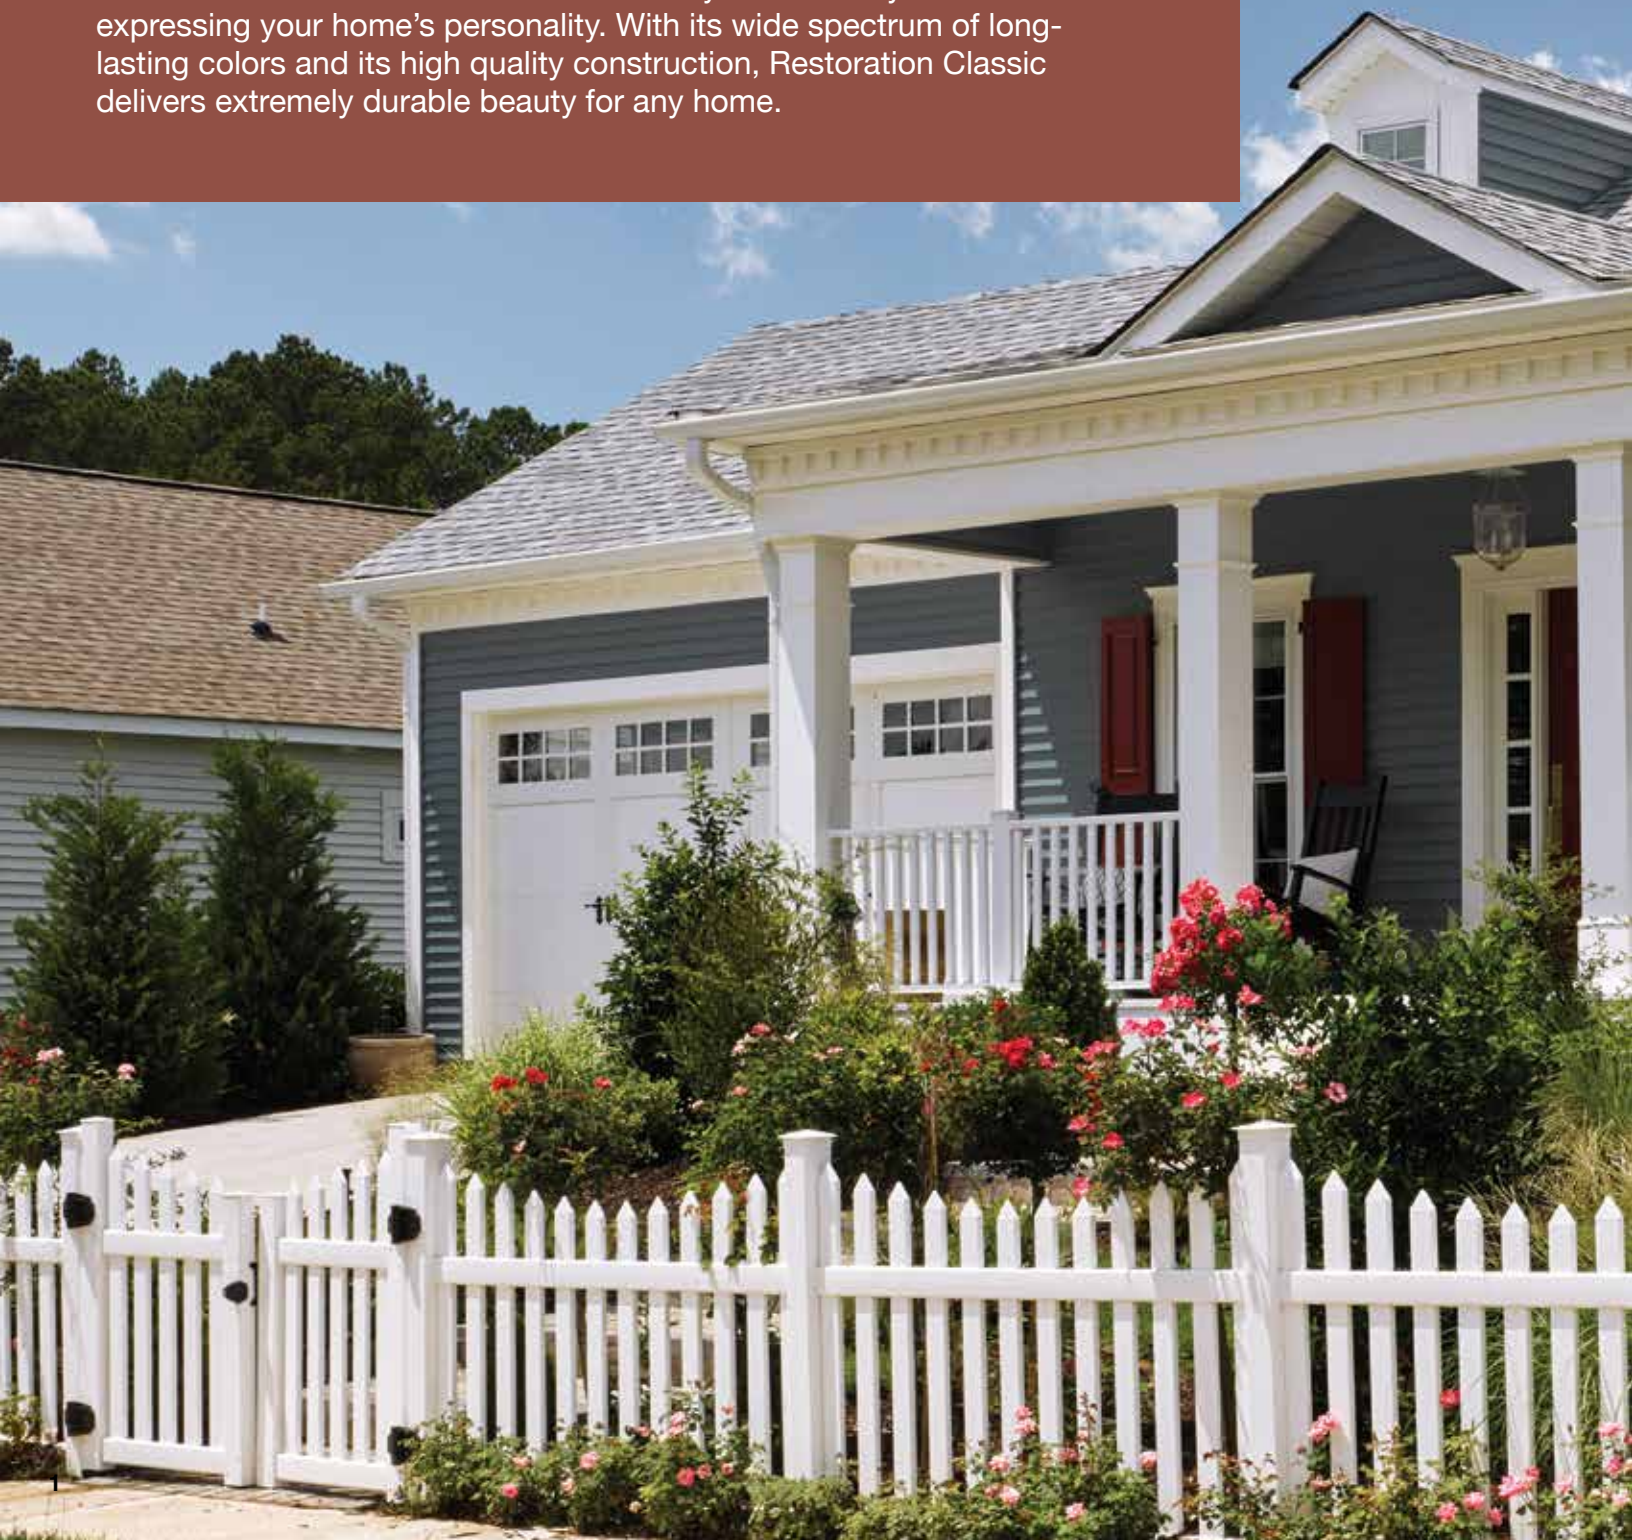





On Cover:

Siding: Restoration Classic Double 4"  
Select Cedar Clapboard in espresso.

Trim: Vinyl Carpentry® and Restoration Millwork®.

Siding: Restoration Classic Double 4"  
Select Cedar Clapboard in pacific blue.

Trim: Vinyl Carpentry® and Restoration Millwork®.





Siding: Restoration Classic Double 4" Select Cedar Clapboard  
In natural clay and Cedar Impressions® Double 7" Straight Edge  
Perfection Shingles in desert tan.

Trim: Vinyl Carpentry® and Restoration Millwork®.



# Enjoy the benefits of superior performance.

5 styles. 29 colors. Restoration Classic's premium features – high-quality vinyl panel with generous thickness for durability, RigidForm™ technology double-thick nailhem for reinforced performance, PermaColor™ for lifetime fade protection, and STUDfinder™ for precision installation.



Heavy Thickness



Full Rollover Nail Hem



PermaColor™ Protection

Installing vinyl siding is a smart investment, with **one of the highest returns** of any major home remodeling project when it's time to sell.

# 75.6%

Return on investment  
for vinyl siding

Source: *Remodeling* magazine  
2019 Cost vs. Value Report



# Choose a lifetime of low maintenance.

Made of the best quality of vinyl available, Restoration Classic will stay beautiful for many years, with hardly any maintenance. You can also relax knowing that Restoration Classic comes with a Lifetime Limited Warranty and CertainTeed is the number one rated brand of vinyl siding in the industry.



Lifetime Limited Warranty



Low Maintenance



Trusted Brand







On average, **vinyl siding saves time and money** when compared to maintaining other siding options or painted exteriors.\*



**\$5**  
vinyl siding /  
soap and water

vs



**\$3,500-  
5,000**  
other siding / paint

Source: [costhelper.com](http://costhelper.com)

\*For 3000 sq. ft., multi-story home, professionally painted, with repainting every 8-10 years.

Curb appeal is an **important consideration** for home buyers when it comes to home exteriors.

Good curb appeal can

**add  
20%**

to the value  
of your home

Source: [realtor.com](http://realtor.com) 2016

Siding: Restoration Classic Double 4" Select Cedar Clapboard in suede, Board & Batten Single 8" in savannah wicker, and Cedar Impressions Double 7" Straight Edge Perfection Shingles in savannah wicker and suede.

Trim: Vinyl Carpentry® and Restoration Millwork®.





Suede

Midnight Blue

Sterling Gray

Autumn Red

Forest

Colonial White

Hearthstone

Seagrass

Light Maple

Flagstone

Cypress

Mountain Cedar

# 29 Colors.

With CertainTeed's color leadership, Restoration Classic has a wide color spectrum. Choose from subtle tones or deep shades with the highest color fade protection available anywhere. Color it your way. If you need help, check out page 9 for color tools to guide your decision making.

Savannah Wicker

Terra Cotta

Castle Stone

Sable Brown

Autumn Yellow

Buckskin

Desert Tan

Natural Clay

Charcoal Gray

Herringbone

Slate



Siding: Restoration Classic Double 4" Select Cedar Clapboard in autumn yellow.  
Trim: Vinyl Carpentry® and Restoration Millwork®.

# Architectural Accuracy

Restoration Classic siding panels are designed with historical architectural accuracy in mind. Each profile offers the traditional styles with European roots: the clapboard style is the most traditional found in most parts of the United States and the dutchlap style provides strong shadow lines and highly popular in the Mid-Atlantic region. Restoration Classic is excellent for remodeling an older home or creating a traditional look for a new home.

Clapboard Style  
Smooth

Dutchlap Style  
Select Cedar

Heritage Cream

Pacific Blue

Spruce

Granite Gray

Oxford Blue

Espresso



## Long-Lasting Colors

PermaColor™ system assures lifetime color performance, fade resistance and durability.



Note: Colors throughout this brochure are simulated. Consult product samples before making final selection.



RigidForm 210 (rolled over) nail hem technology stiffens siding for a straighter-on-the-wall appearance. Designed and tested to withstand windload pressures up to 210 mph.




### Authentic Textures

Select cedar (woodgrain) or freshly painted (smooth) finishes.




### DuraLock®

This locking system snaps tight for a secure fit.

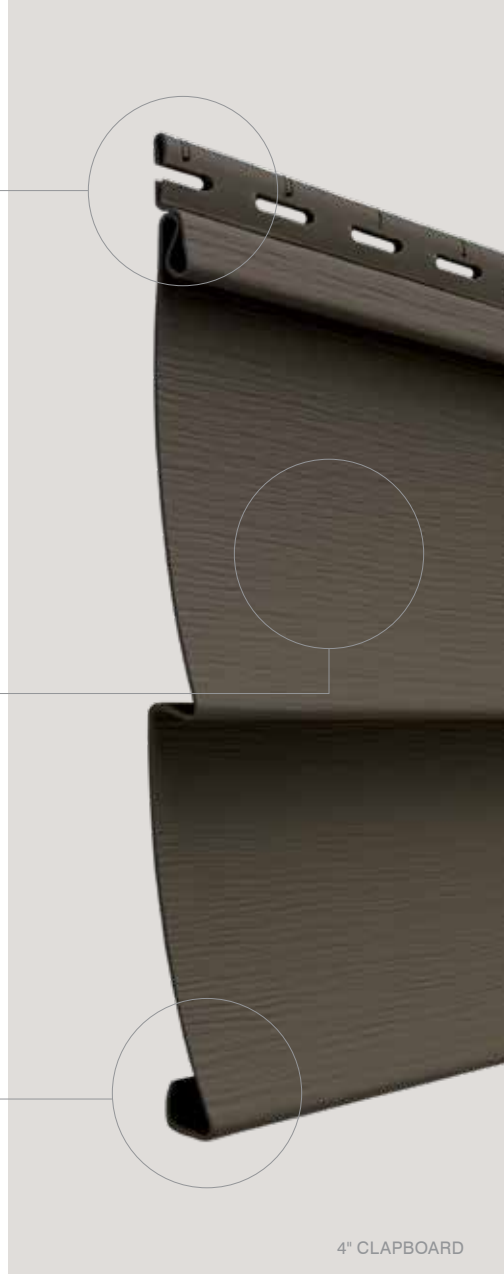

4" CLAPBOARD

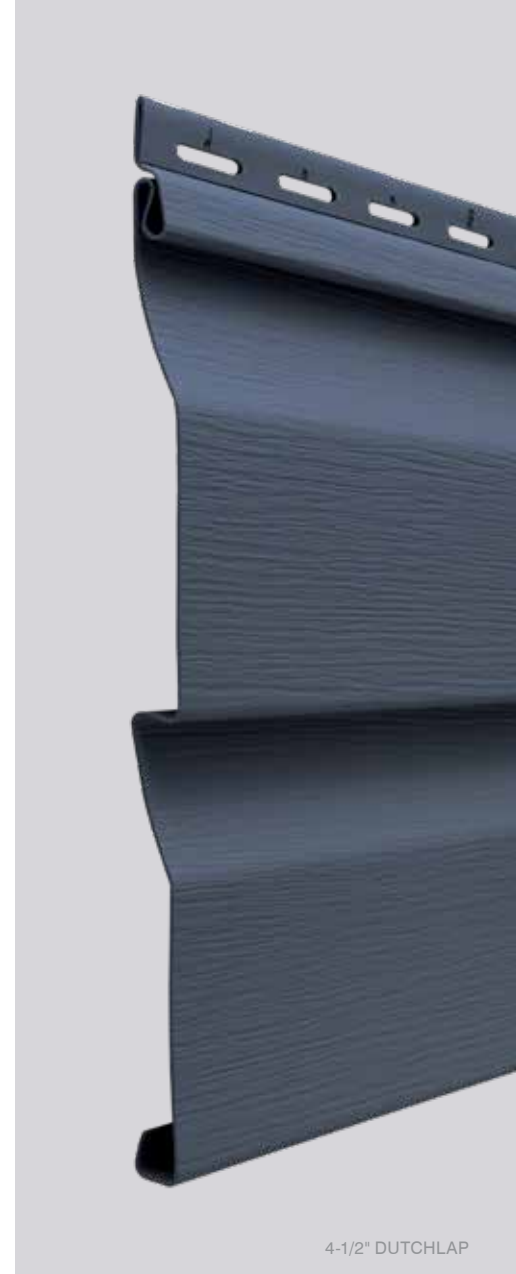

4-1/2" DUTCHLAP

## 5 Styles. Great features.



### Low Maintenance

High quality vinyl does not absorb moisture or rot.



4" Clapboard Lap Siding  
Select Cedar

4"



4-1/2" Dutchlap Lap Siding  
Select Cedar

4-1/2"






5" CLAPBOARD



4-1/2" CLAPBOARD

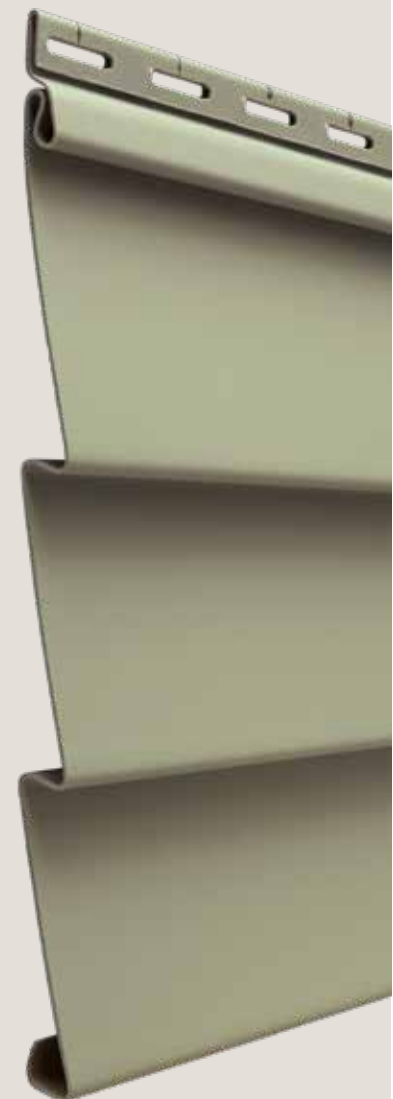


3" CLAPBOARD

Restoration Classic consists of traditional styles with European roots: Clapboard and Dutchlap. The Clapboard style is the most traditional and found in all parts of the United States and the Dutchlap style provides strong shadow lines and is highly popular in the Mid-Atlantic region.

**5" Clapboard Lap Siding**  
**Select Cedar**



**4" Clapboard Lap Siding**  
**Smooth**

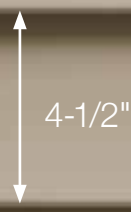

**3" Clapboard Lap Siding**  
**Select Cedar**









































































# Restoration Classic is better...



Siding: Restoration Classic Double 4"  
Select Cedar Clapboard in light maple.  
Trim: Vinyl Carpentry® and Restoration Millwork®.


...for color availability.

4" Clapboard Select Cedar Lap Siding																	
4-1/2" Dutchlap Select Cedar Lap Siding																	
5" Clapboard Select Cedar Lap Siding																	
4-1/2" Clapboard Smooth Lap Siding																	
3" Clapboard Smooth Lap Siding																	
Autumn Red*		Terra Cotta*	Mountain Cedar*	Slate*	Espresso*	Sable Brown*	Hearthstone*	Suede	Spruce*	Forest*	Midnight Blue*	Pacific Blue*	Flagstone*	Charcoal Gray*	Castle Stone	Granite Gray	Sterling Gray
**Premium Colors																	
*Deluxe Colors																	


\*\*Premium Colors  
\*Deluxe Colors

## ...for safety.

STUDfinder™ is an installation system with letters on the Restoration Classic panel nail hem to ensure proper nailing to wood studs, to protect you from unwanted dangers such as damaged pipes or wires, or exposed nails.

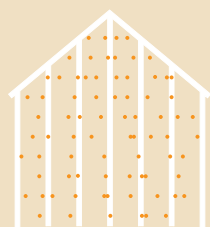

Without STUDfinder

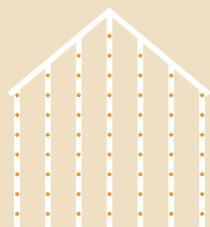

With STUDfinder



## ...for protection.

When installed with Restoration Classic siding, CertaWrap™ Weather Resistant Barrier is the added layer of protection against air and moisture damage.

## ...for peace of mind.



Warranty

Restoration Classic has a lifetime limited warranty.

#1

Trusted Brand

CertainTeed siding is the brand preferred by building professionals and homeowners, from surveys conducted by national trade magazines. CertainTeed is an industry leader for over 100 years.



Sustainable

CertainTeed vinyl siding offers significantly lower environmental impact than other cladding options.<sup>†</sup>

<sup>†</sup>Based on life cycle assessment studies conducted through the National Institute of Standards and Technology (NIST)

•	•	•	•	•	•	•	•	•	•	•	•
•	•	•	•	•	•	•	•	•	•	•	•
•	•	•	•	•	•	•	•	•	•	•	•
•	•	•	•	•	•	•	•	•	•	•	•
•	•	•	•	•	•	•	•	•	•	•	•
Oxford Blue	Seagrass	Cypress	Herringbone	Desert Tan	Natural Clay	Savannah Wicker	Light Maple	Buckskin	Heritage Cream	Autumn Yellow	Colonial White





# We can help with your decisions.

What is your color and design comfort level?



**Color and Design Tools**  
[www.certainteed.com/colortools](http://www.certainteed.com/colortools)

## NOVICE

You are not sure about colors and are not sure where to start.

### ColorCoach™

Gives you a virtual swatchbook to get started.



### iDreambook™

This free interactive book will help you visualize your new home with CertainTeed's broad selection of exterior products.



### CertainTeed CurbAppeal™

Download this free iPad® app to help with CertainTeed product selection or to inspire ideas.



## INTERMEDIATE

You understand color and enjoy experimenting with color combinations but aren't exactly sure which color direction you want to go.



### Online

Mix and match colors and styles on a wide variety of pre-populated home styles to get ideas.



### Trim-It™

Creates distinction with a wide offering of accent and decorative trim products from both composite and vinyl product lines.



## EXPERT

You already know what colors you want to use, but would like to see how the products available in your color theme will look together on your home.



### DIY

Immediately begin designing by uploading a project picture and quickly mix and match products on your own project.




OR

### Pro

Have a photo of your home professionally masked in a few days so you can visualize in ColorView.





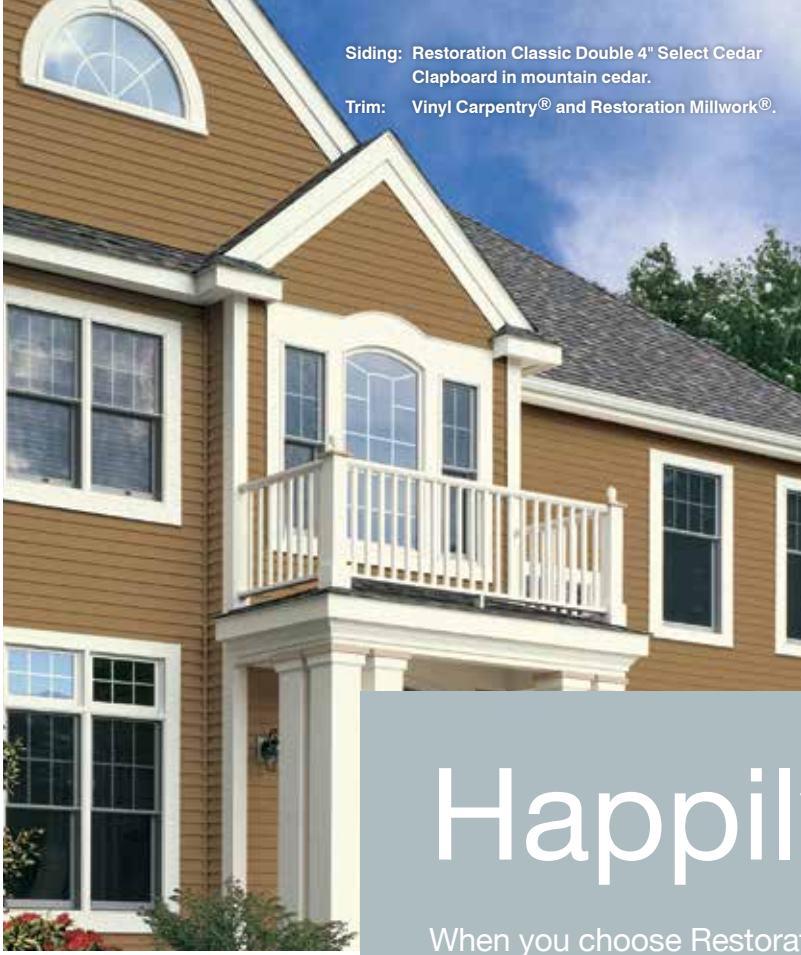

Siding: Restoration Classic Double 4" Select Cedar Clapboard in mountain cedar.

Trim: Vinyl Carpentry® and Restoration Millwork®.



Siding: Restoration Classic Double 4" Select Cedar Clapboard in colonial white.

Trim: Vinyl Carpentry® and Restoration Millwork®.

# Happily ever after.

When you choose Restoration Classic siding for your home, you open a wide world of color and style options to express your personal design preferences. Add that to the industry-leading quality and low-maintenance performance of Restoration Classic and you rest assured knowing that your family will enjoy the beautiful sanctuary you have created for years to come.



Siding: Restoration Classic Triple 3" Smooth Clapboard in heritage cream.

Trim: Vinyl Carpentry® and Restoration Millwork®.



**CertainTeed products are designed to work together and complement each other in color and style to give your home a beautiful finished look.**

Polymer Shakes and Shingles

Extruded  
Fence



Vinyl Siding

Molded  
Fence



Insulated  
Siding

Decking  
and Railing



Soffit

Roofing and  
Ventilation



PVC Exterior  
Trim and  
Beadboard

Housewrap



Vinyl Carpentry® Trim



Stone



FOLLOW US  
[facebook.com/certainteedCurbAppeal](https://facebook.com/certainteedCurbAppeal)



WATCH OUR VIDEOS  
[youtube.com/ctCurbAppeal](https://youtube.com/ctCurbAppeal)



**CertainTeed Corporation**

CEILINGS • DECKING • FENCE • GYPSUM • INSULATION • RAILING • ROOFING • SIDING • TRIM

20 Moores Road Malvern, PA 19355 Professional: 800-233-8990 Consumer: 800-782-8777 [certainteed.com](https://certainteed.com)

© 02/19 CertainTeed Corporation, Printed in the USA, Code No. CTS472