

COPYRIGHT©

LAUERHASS ARCHITECTURE, LLC
 ALL RIGHTS RESERVED.

THE ARCHITECT'S DRAWINGS AND OTHER WORK ARE FOR USE SOLELY ON THIS PROJECT. THE ARCHITECT IS THE AUTHOR, AND RESERVES ALL RIGHTS. INFORMATION CONTAINED HEREIN SHALL NOT BE USED WITHOUT THE EXPRESS WRITTEN AUTHORIZATION OF THE ARCHITECT.

Date:
 14 Jan 2020

Project Number:
 19-109

Drawing Title:
Porch Plan


Project Name:
 The Mott Residence

Scale:
 1/4" = 1'-0"

Sheet Number:
 A-1



Lauerhass Architecture
 RENOVATION - ADDITION - NEW HOME

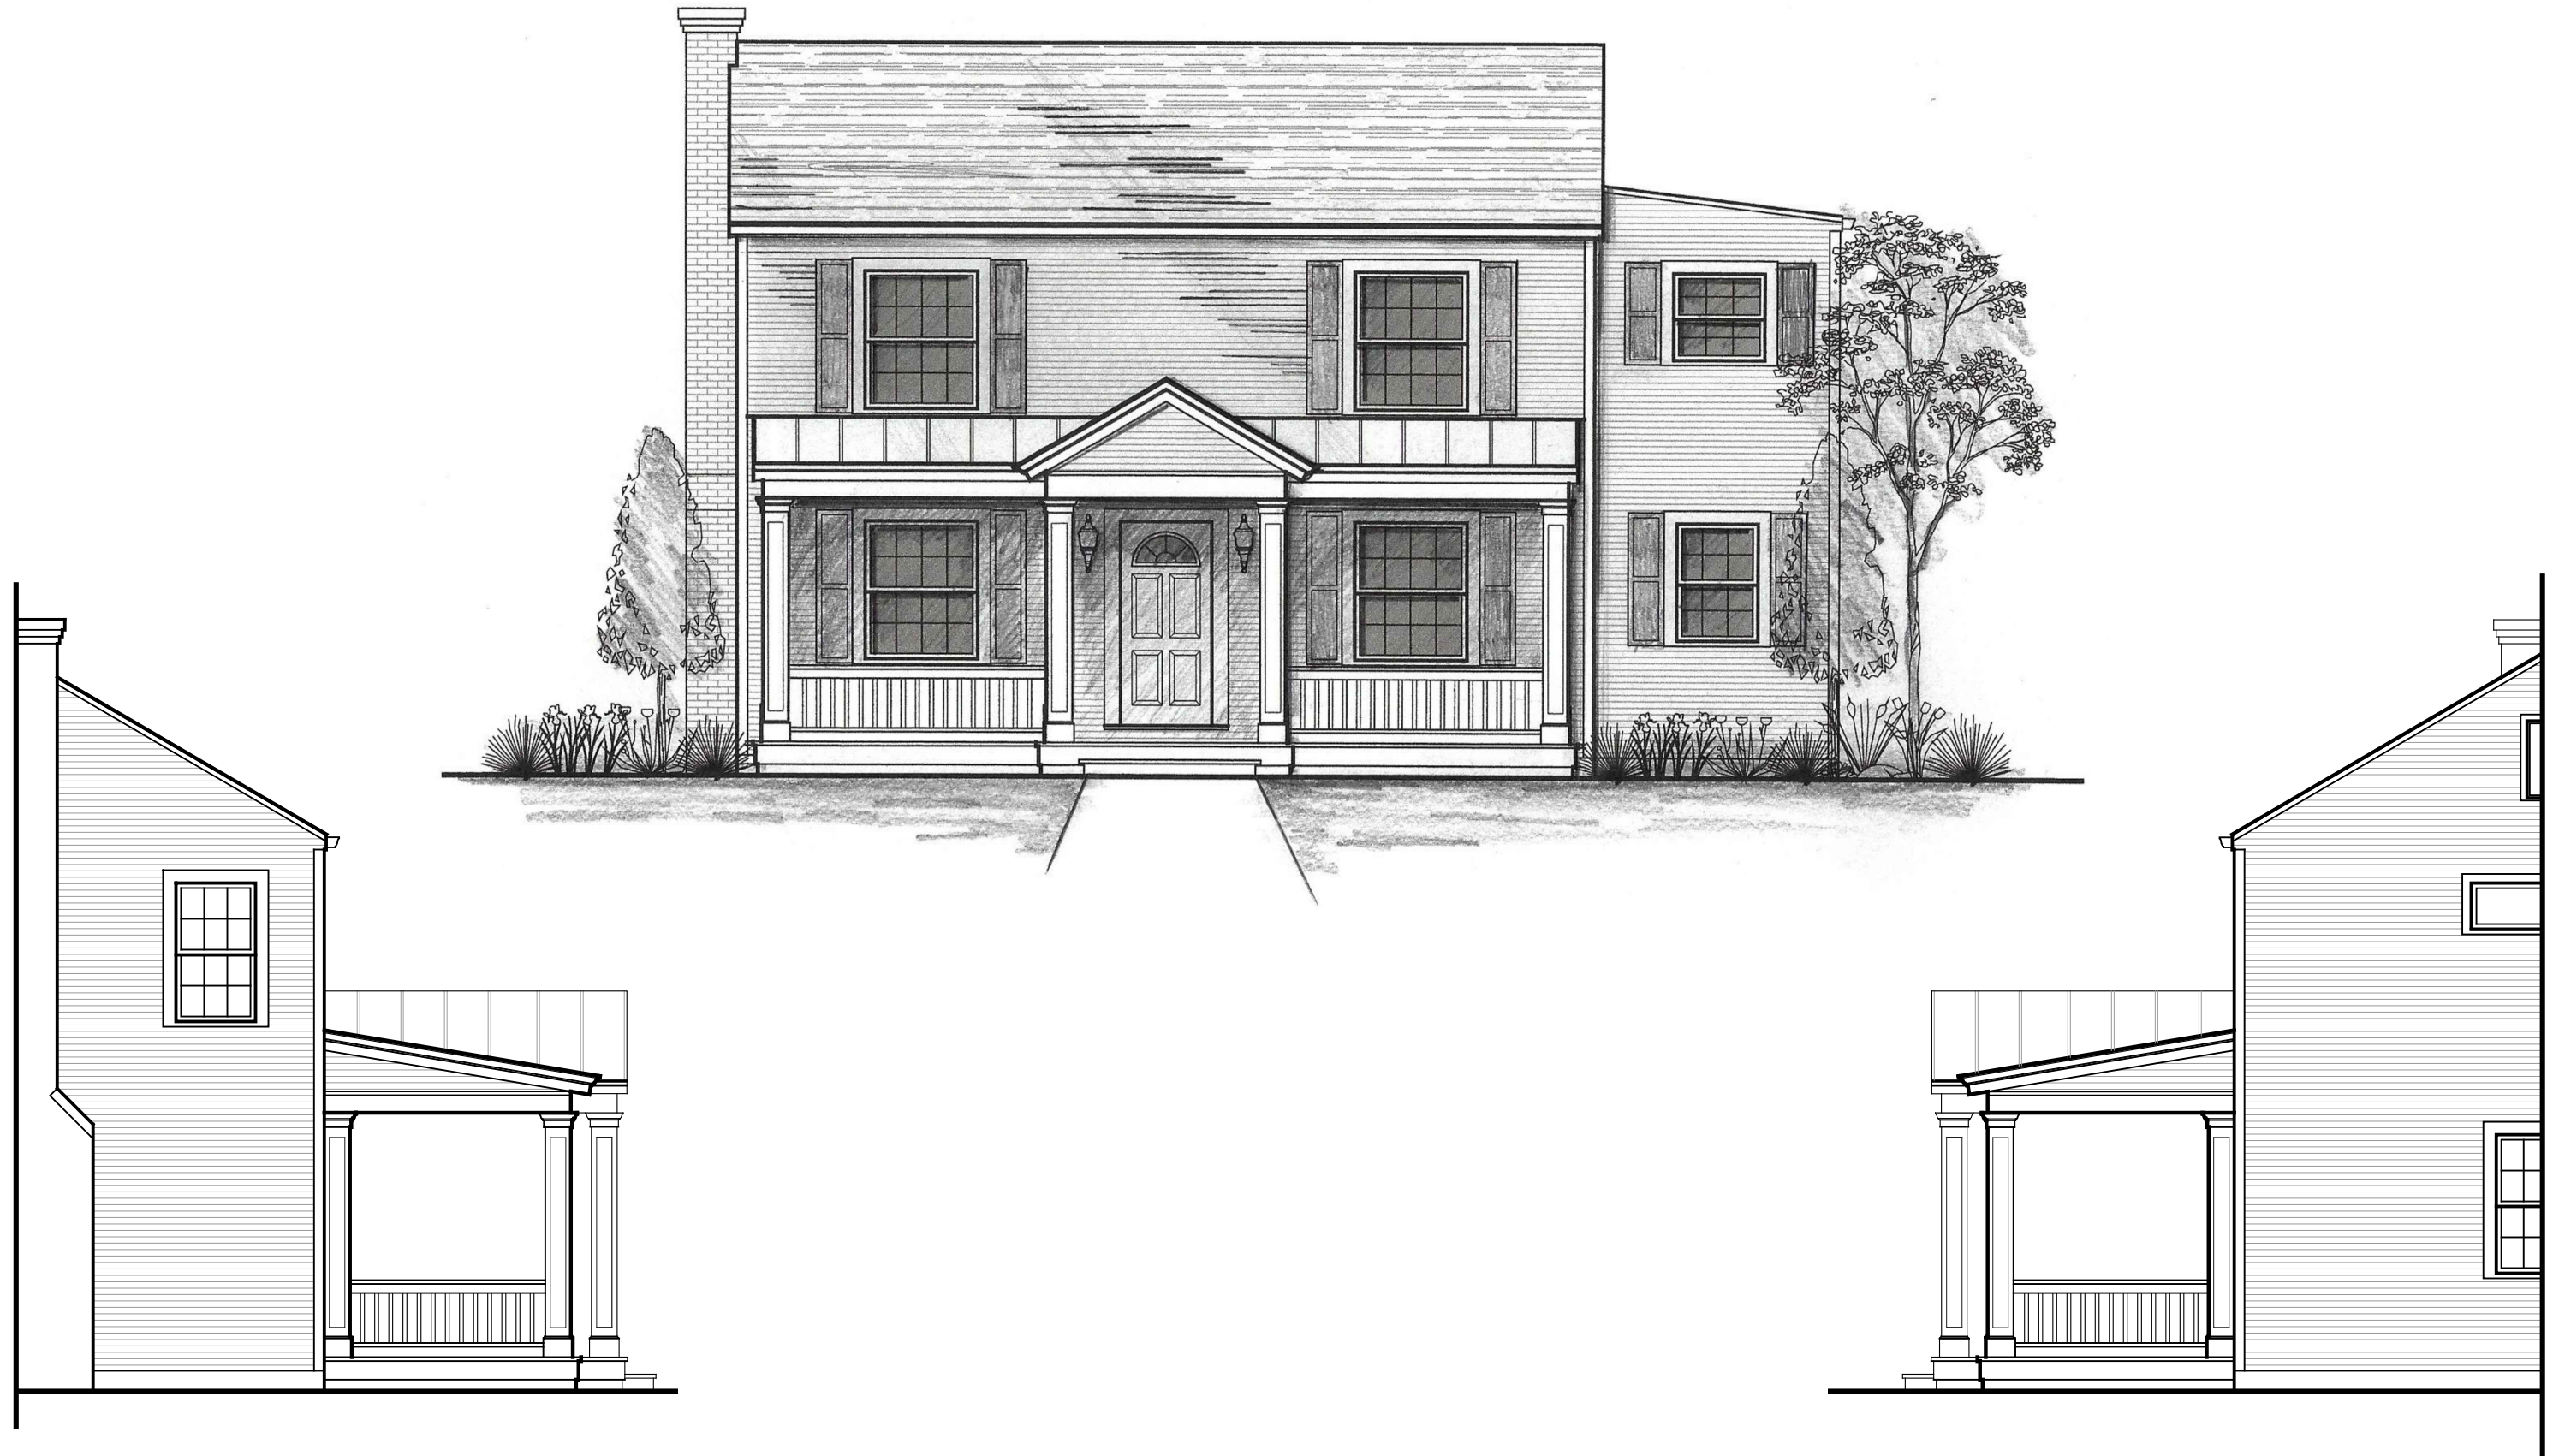

COPYRIGHT©
 LAUERHASS ARCHITECTURE, LLC
 ALL RIGHTS RESERVED.
 THE ARCHITECT'S DRAWINGS AND OTHER WORK ARE
 FOR USE SOLELY ON THIS PROJECT.
 THE ARCHITECT IS THE AUTHOR, AND RESERVES ALL
 RIGHTS. INFORMATION CONTAINED HEREIN
 SHALL NOT BE USED WITHOUT THE EXPRESS WRITTEN
 AUTHORIZATION OF THE ARCHITECT.

<u>Date:</u> 14 Jan 2020	<u>Drawing Title:</u> Elevations	<u>Scale:</u> 3/16" = 1'-0"
<u>Project Number:</u> 19-109	<u>Project Name:</u> The Mott Residence	<u>Sheet Number:</u> A-2

