



KEY  
 - - - - - ITEMS TO BE DEMOLISHED

DEMOLITION SECOND FLOOR PLAN  
 1/4" = 1'-0"

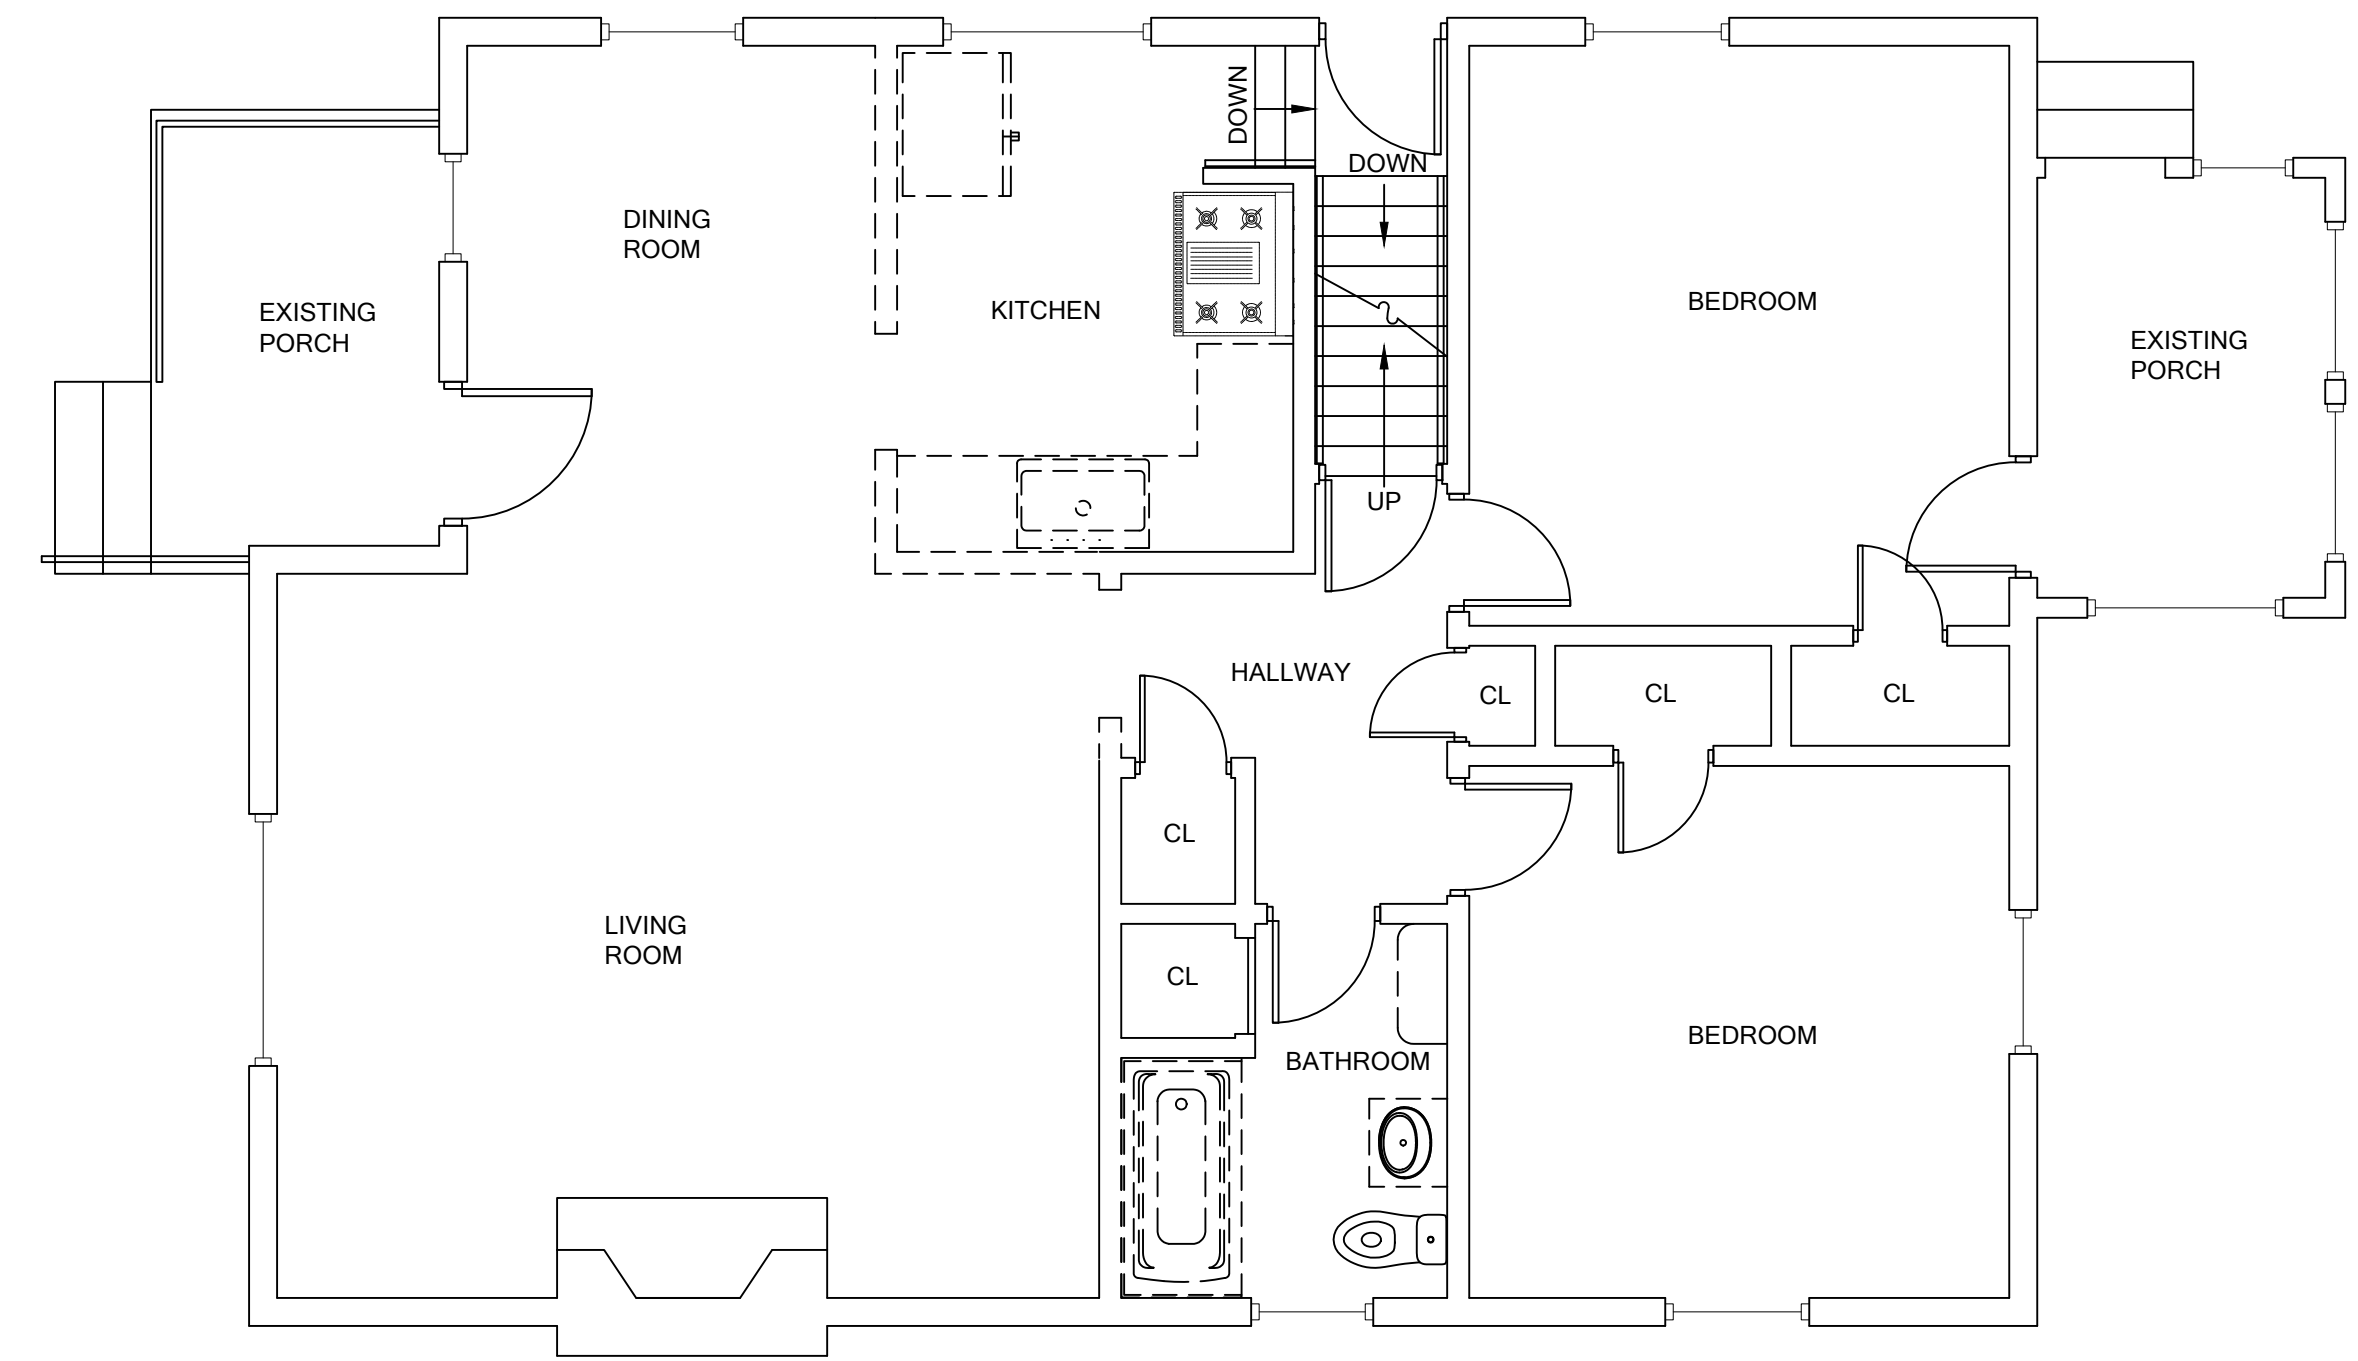


KEY  
 - - - - - ITEMS TO BE DEMOLISHED

DEMOLITION FIRST FLOOR PLAN  
 1/4" = 1'-0"

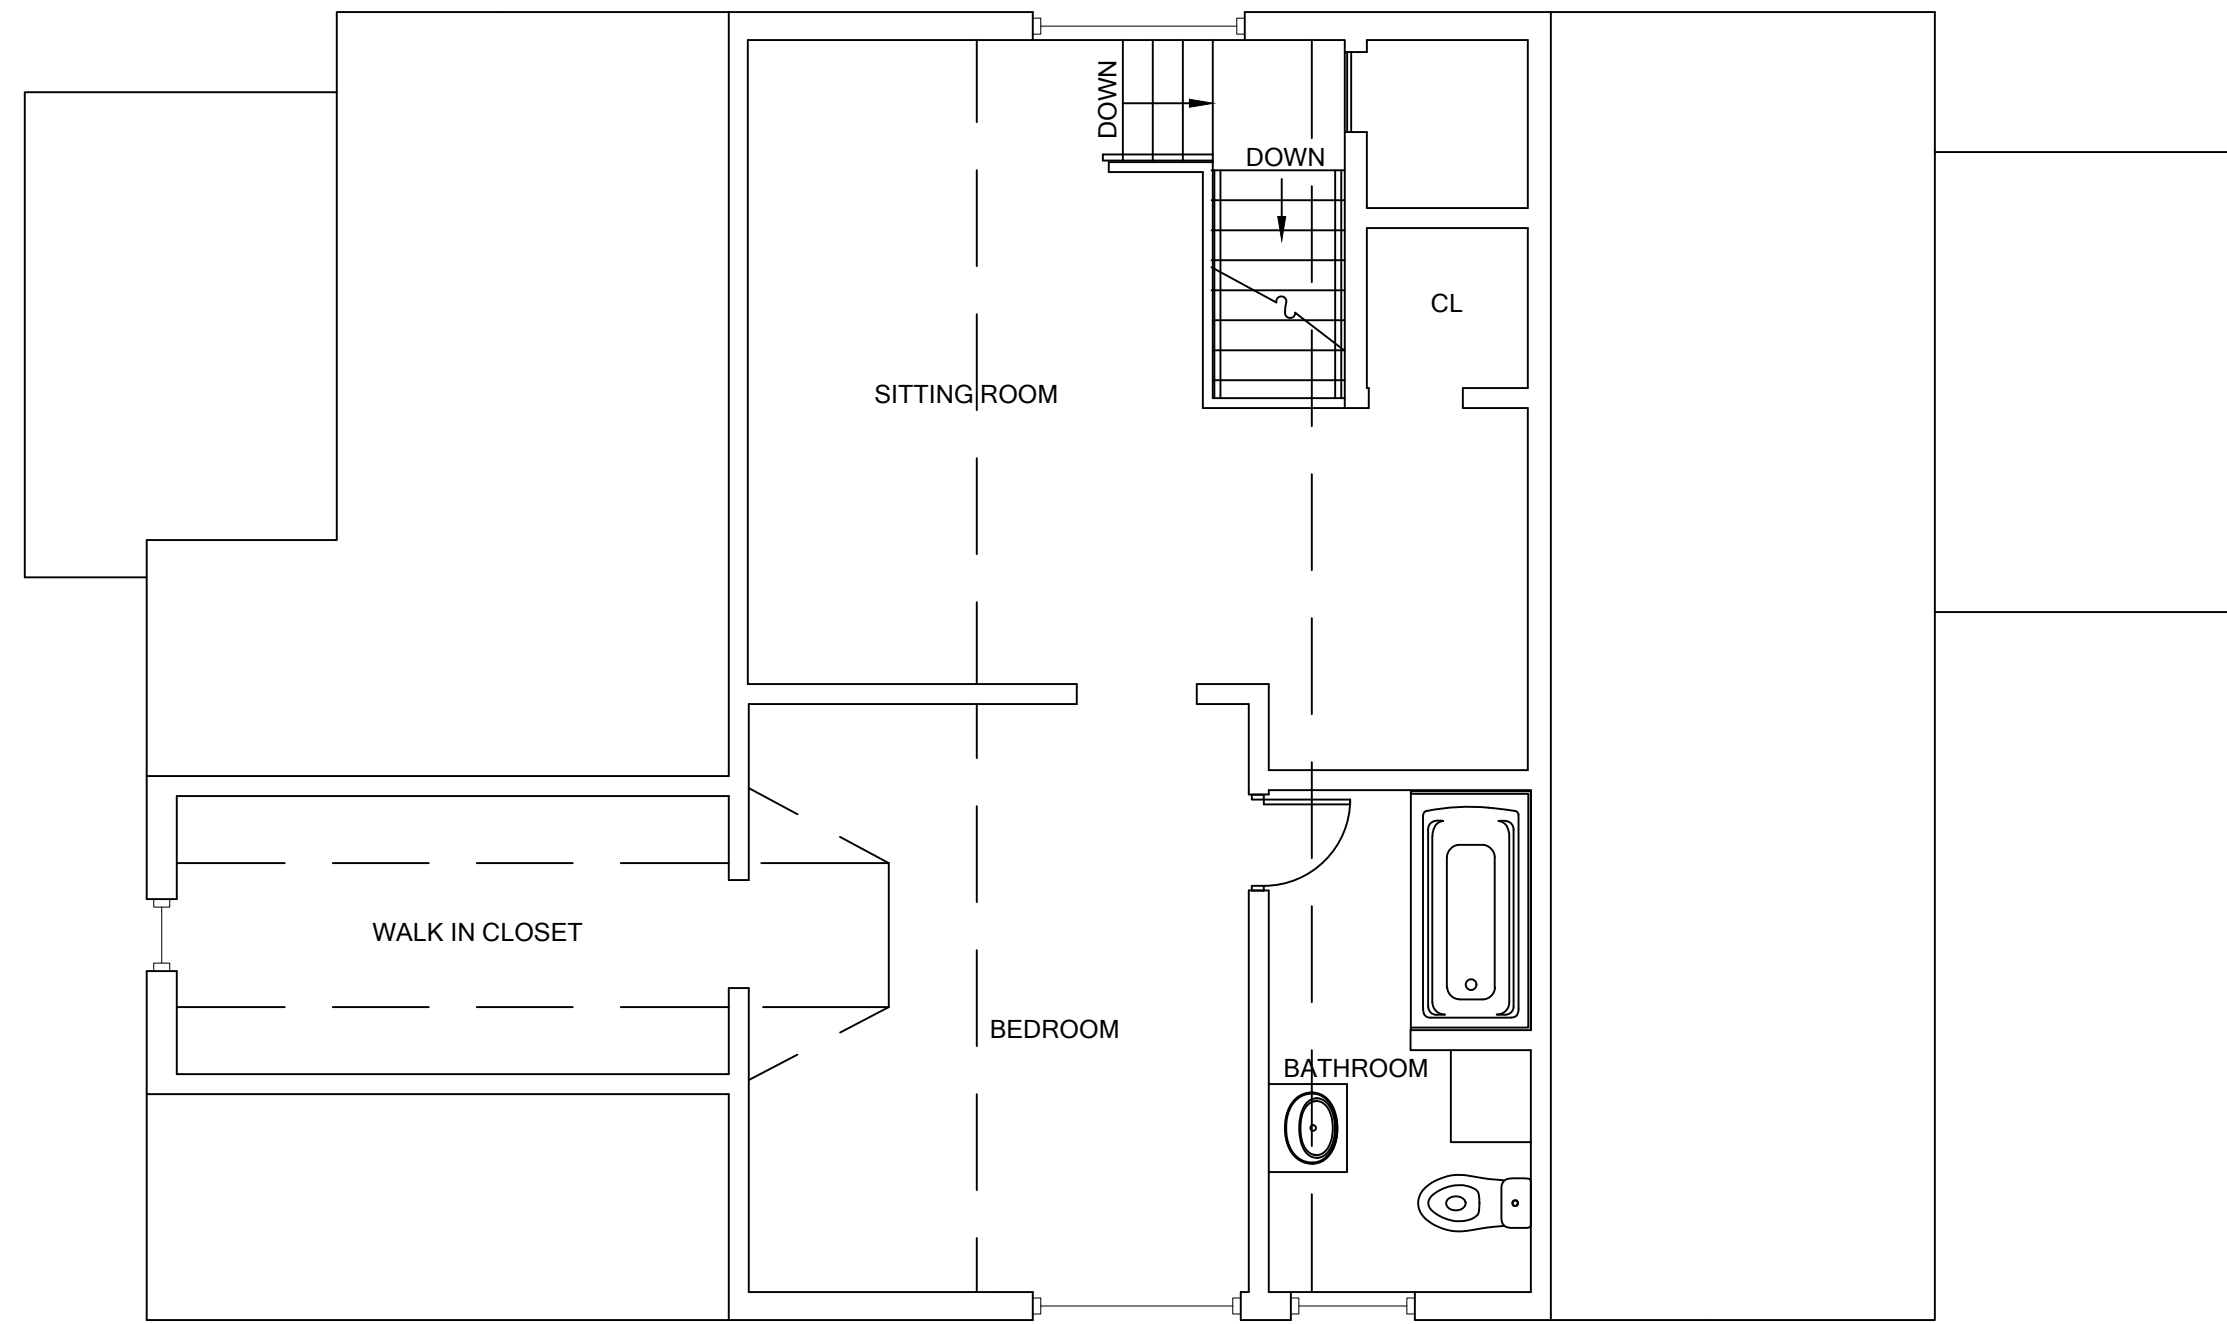

EXISTING SECOND FLOOR PLAN  
 1/4" = 1'-0"

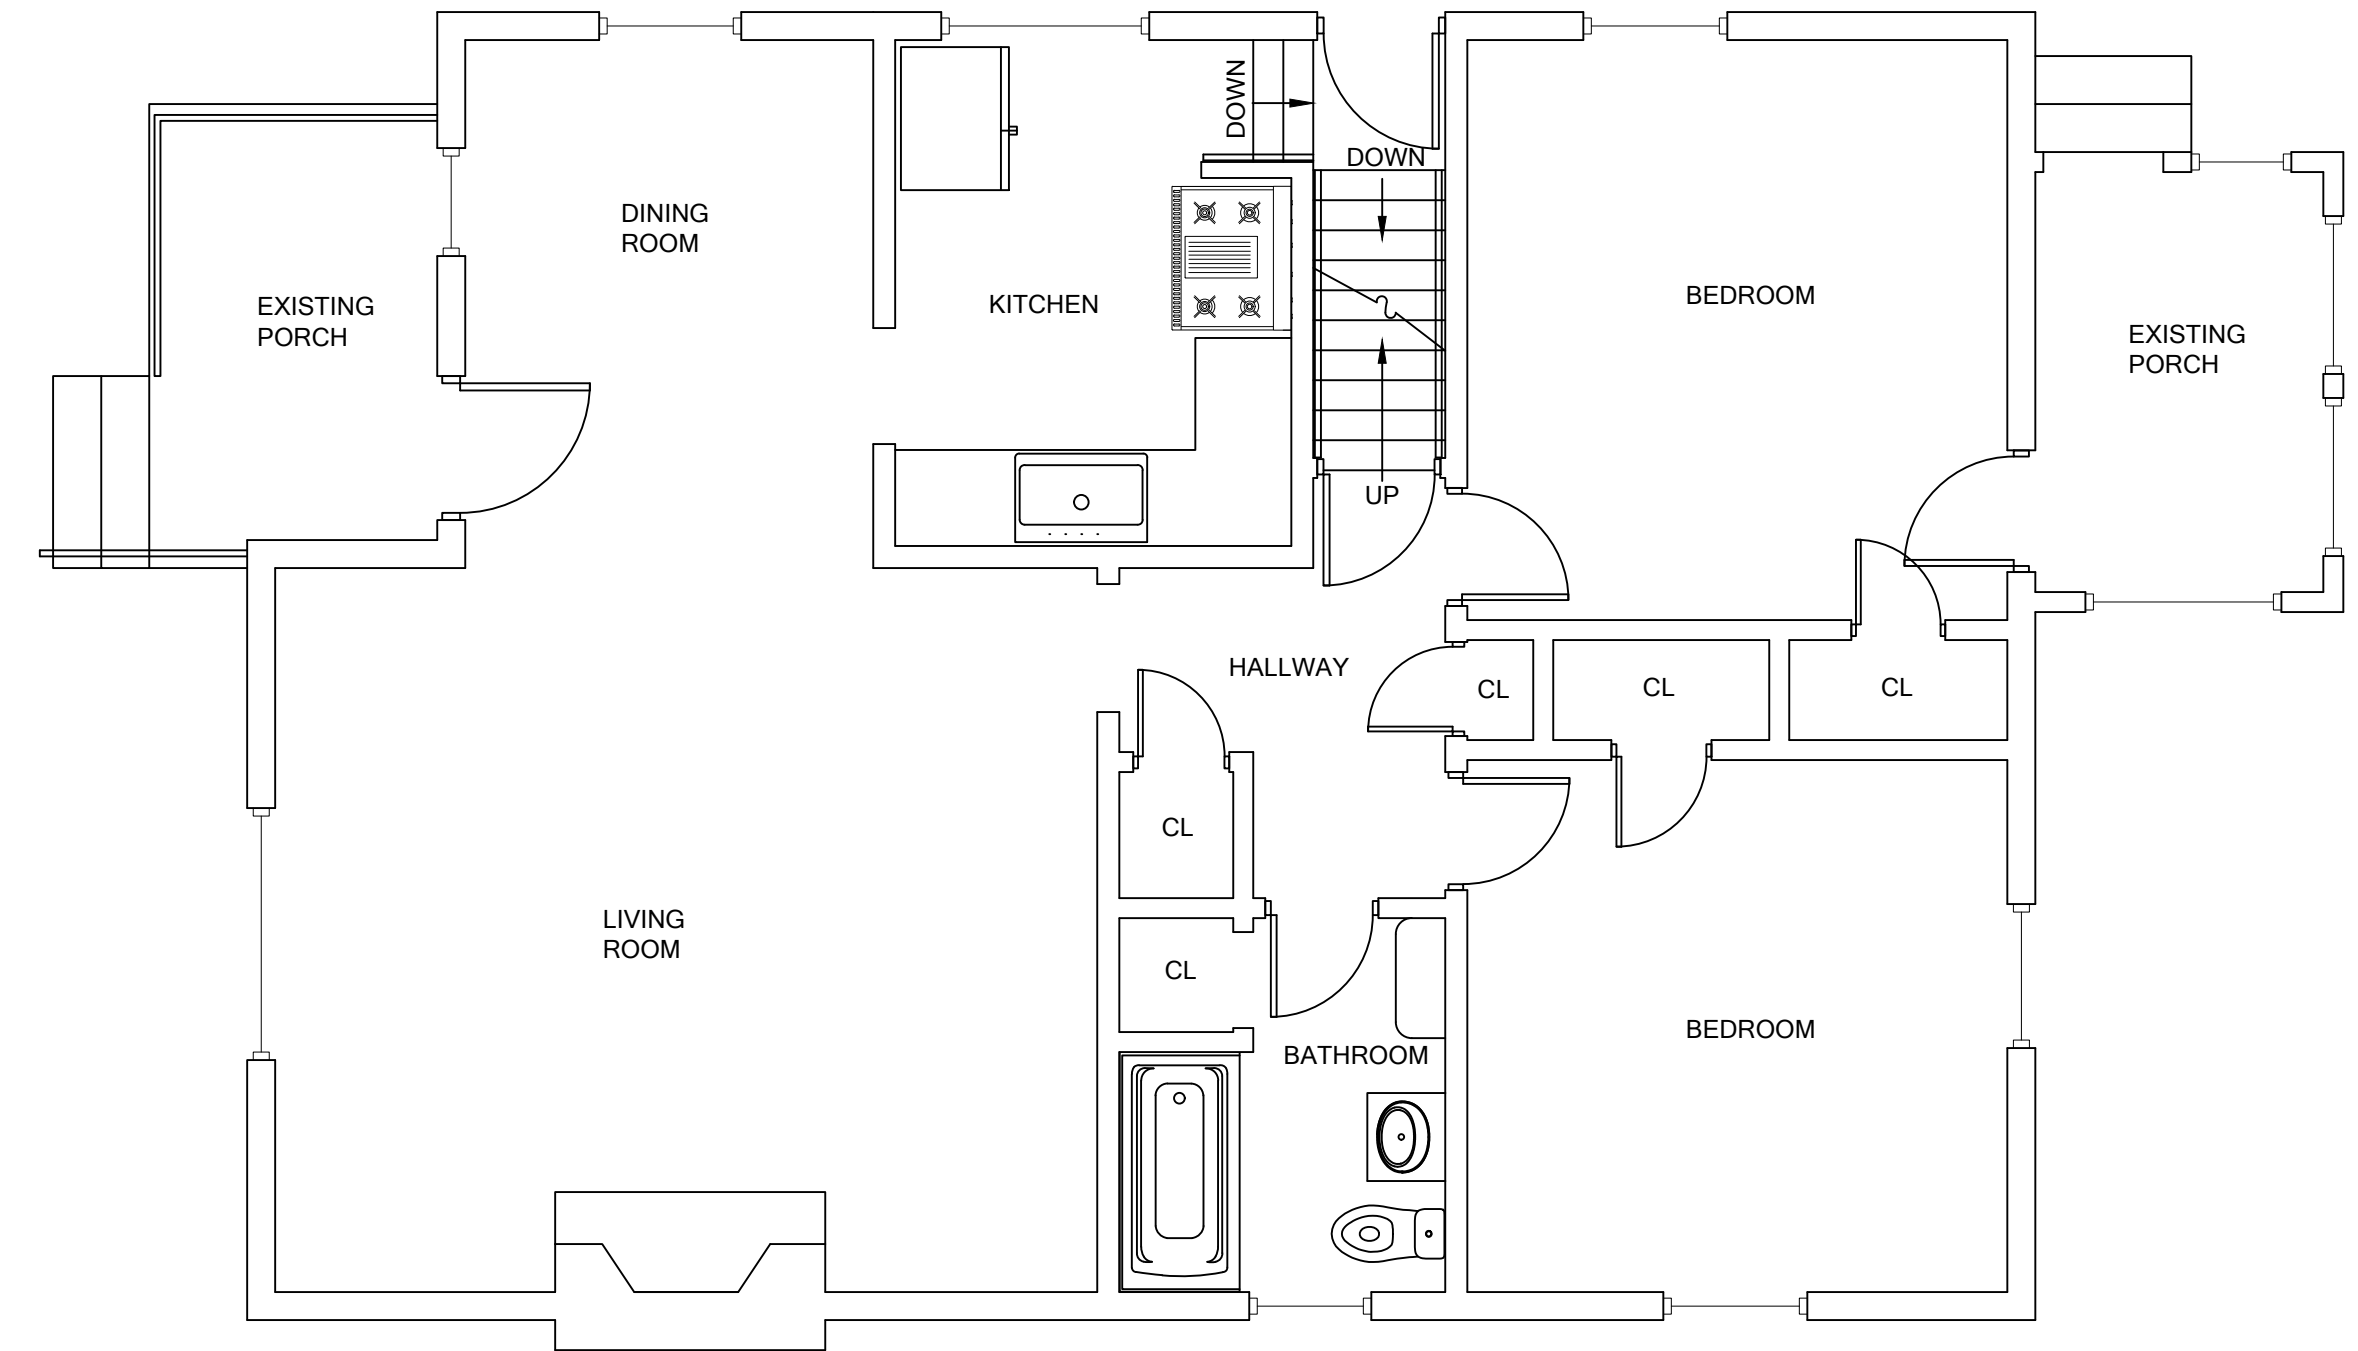

EXISTING FIRST FLOOR PLAN  
 1/4" = 1'-0"