


CLOSET COMPARISON	
ANDREW'S CURRENT CLOSET	= 5'-0" LF
KRISTIN'S CURRENT CLOSETS	= 9'-0" LF
ANDREW'S PROPOSED CLOSET	= 7'-3" LF
KRISTIN'S PROPOSED CLOSET	= 12'-6" LF

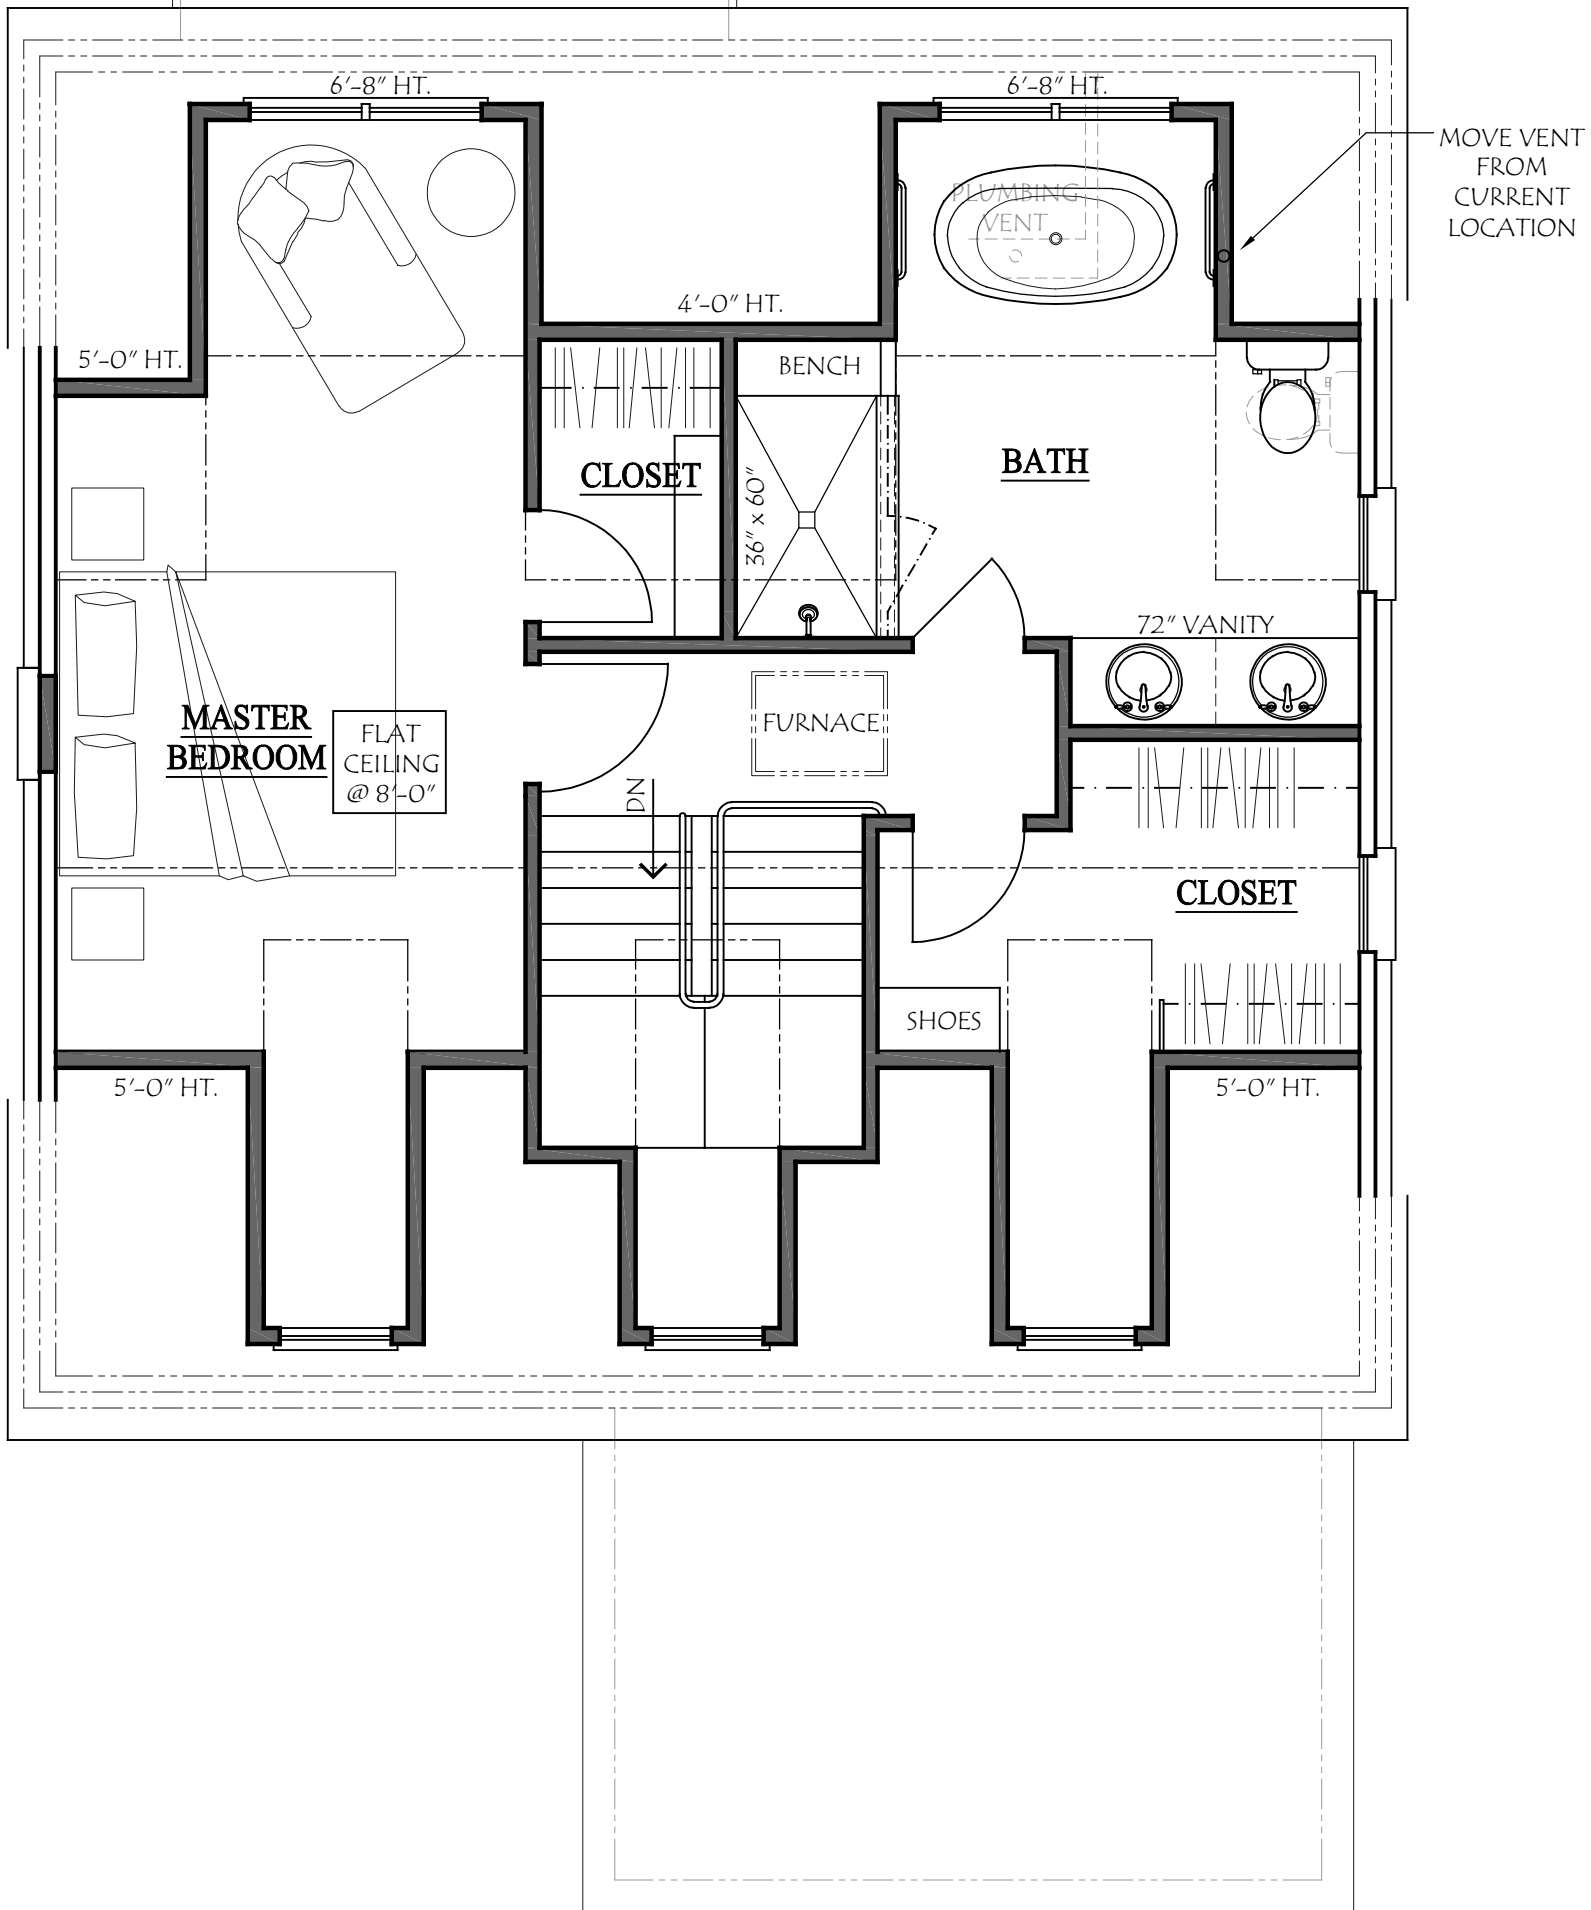

COPYRIGHT©
 LAUERHASS ARCHITECTURE, LLC
 ALL RIGHTS RESERVED.
 THE ARCHITECT'S DRAWINGS AND OTHER WORK ARE FOR USE SOLELY ON THIS PROJECT. THE ARCHITECT IS THE AUTHOR, AND RESERVES ALL RIGHTS. INFORMATION CONTAINED HEREIN SHALL NOT BE USED WITHOUT THE EXPRESS WRITTEN AUTHORIZATION OF THE ARCHITECT.

Date: 10 Mar 2020	Drawing Title: Third Floor Framing	Scale: 1/4" = 1'-0"
Project Number: 19-079	Project Name: The Roth Residence	Sheet Number: A-4

