


SOUTH CASSINGHAM ROAD

GRASS

PUBLIC SIDEWALK

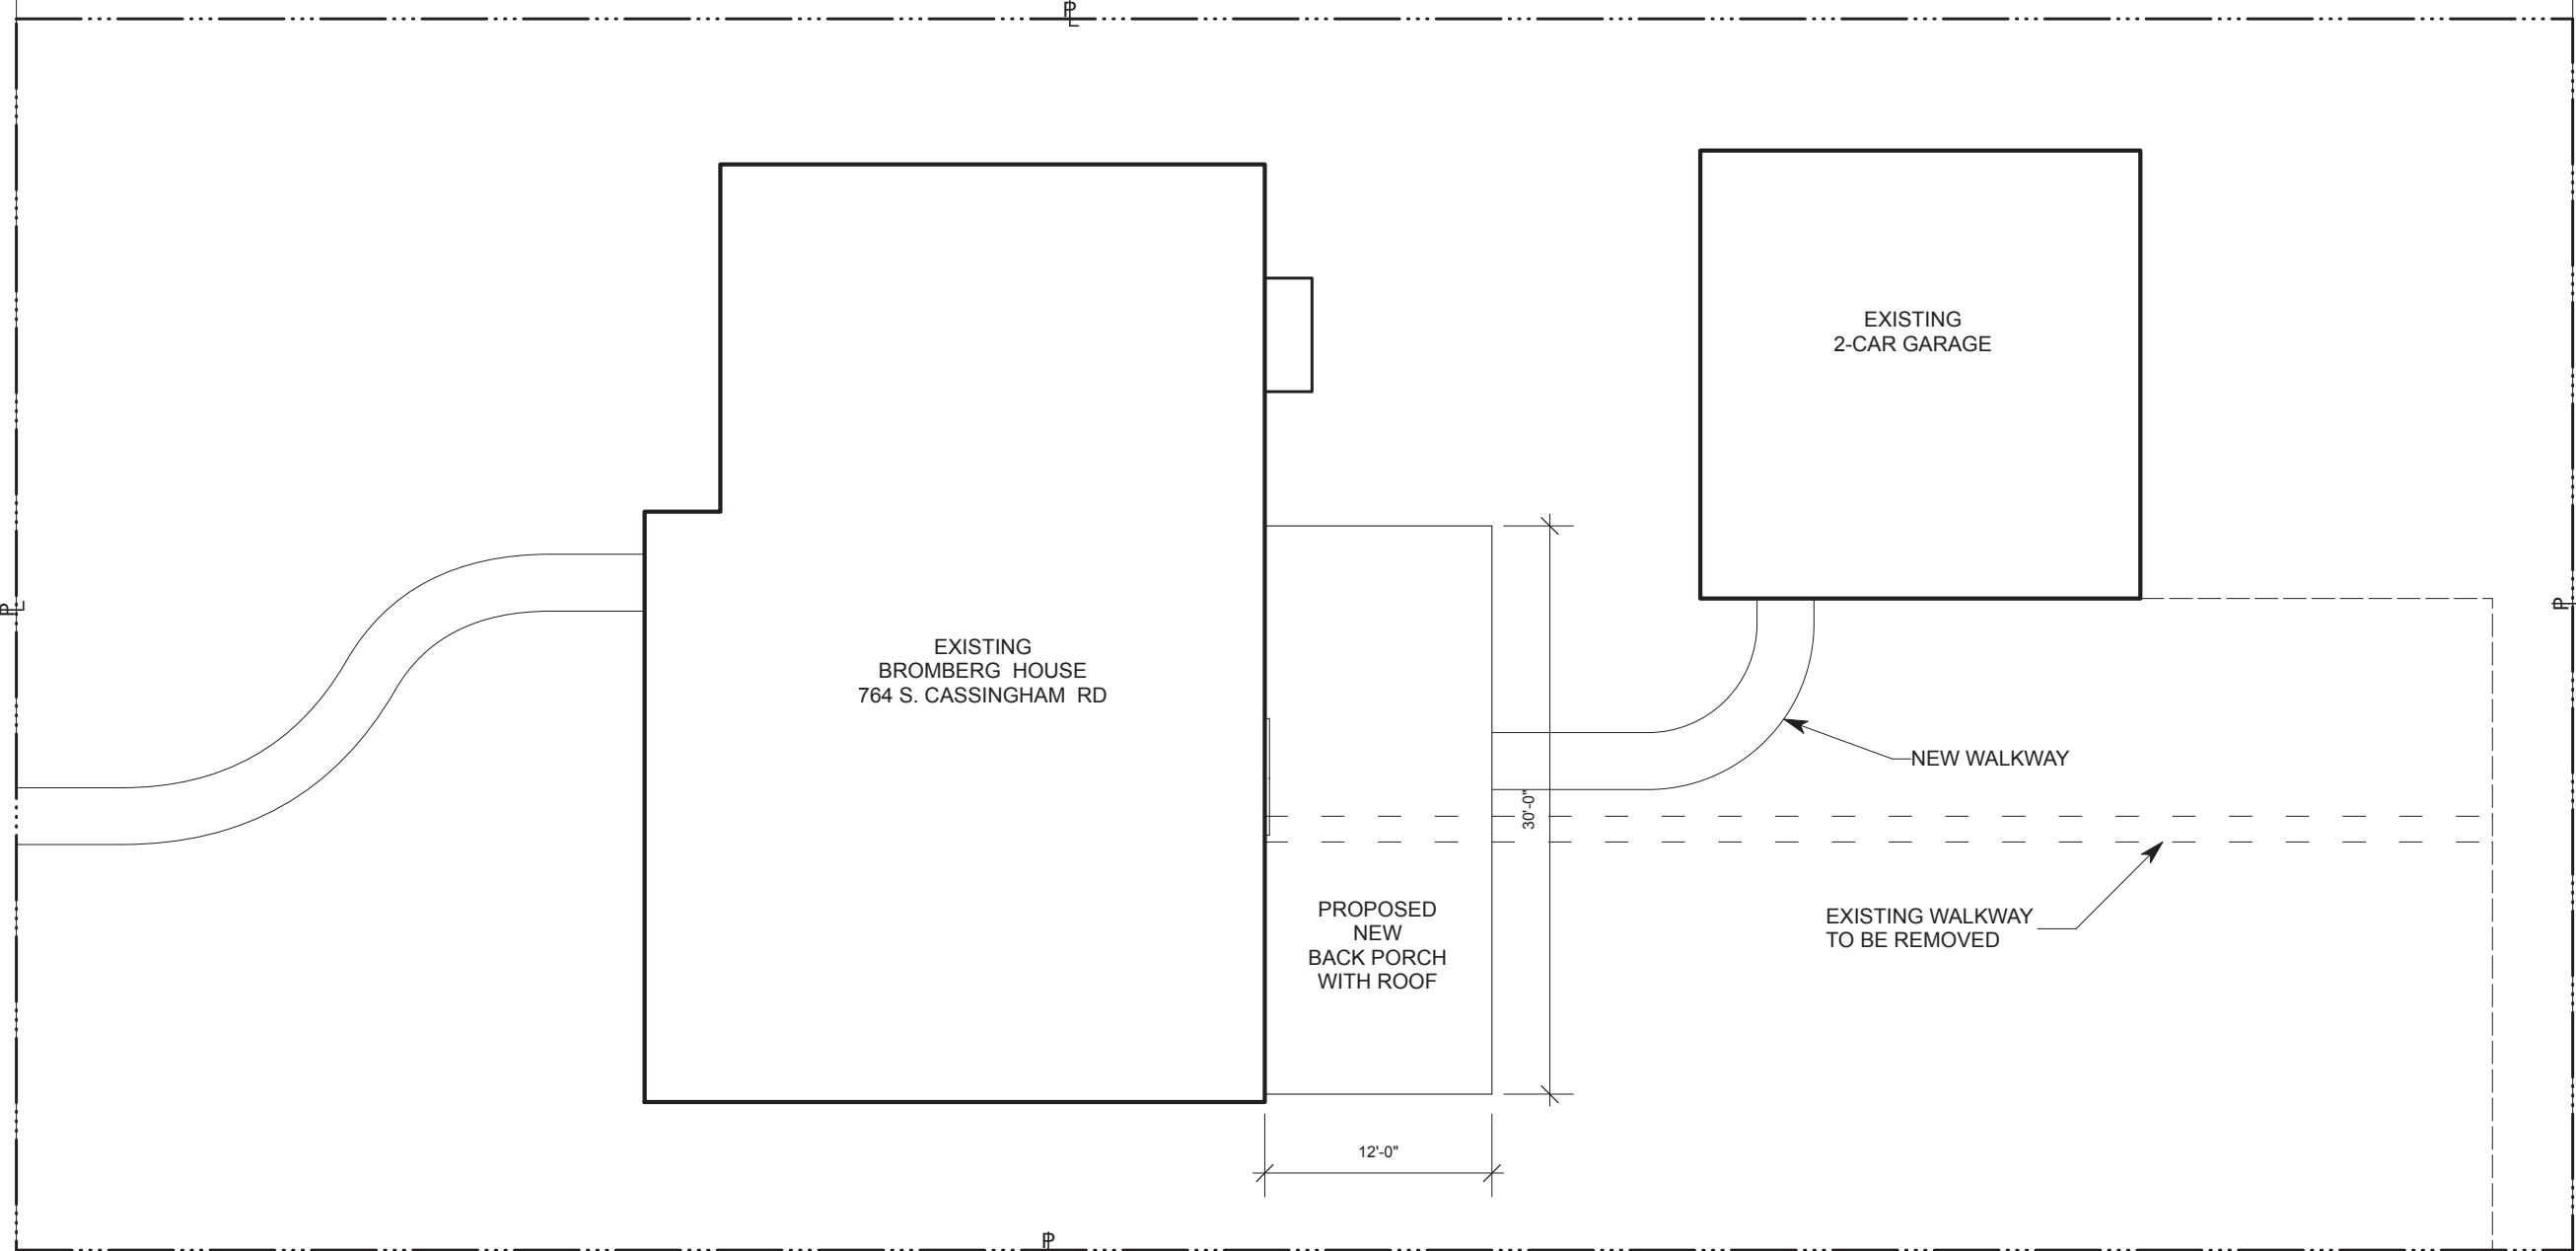

SITE PLAN



1"=10'