


Coded Notes

1. New HarderPlank Lap Siding, in Smooth finish, with 4" exposure. Color to match existing 1-Story portion of existing house siding.
2. New Pallis Archited Series aluminum clad wood windows with HardieTrim, smooth finish, windows in color Almond to match windows of existing house, trim painted to match soffits and fascia trim of existing house.
3. New HardieTrim, in Smooth Finish, to be painted to match soffits/fascia trim on existing house.
4. New Wayne Dalton Model 6600 Garage House Style Garage Door, in style Somerset, with Stockbridge windows, with smooth overlay trim. Overlay trim to be painted to match trim of existing house fascia, panel to be prefinished color Almond.
5. New Custom Wood Door, with HardieTrim, smooth finish. Frame and door painted to match doors of existing house. Trim painted to match soffits and fascia trim of existing house.
6. New Light fixture.
7. New Prefinished Aluminum Gutters and Downspouts, to be finished to match the gutters and downspouts of the existing house.
8. New smooth cedar Pergola Shade Structure, to be painted to match trim of Garage.
9. New Privacy Fence - See Foreground Drawings.
10. New 6x6 smooth cedar post to support west side of pergola structure, painted to match trim.

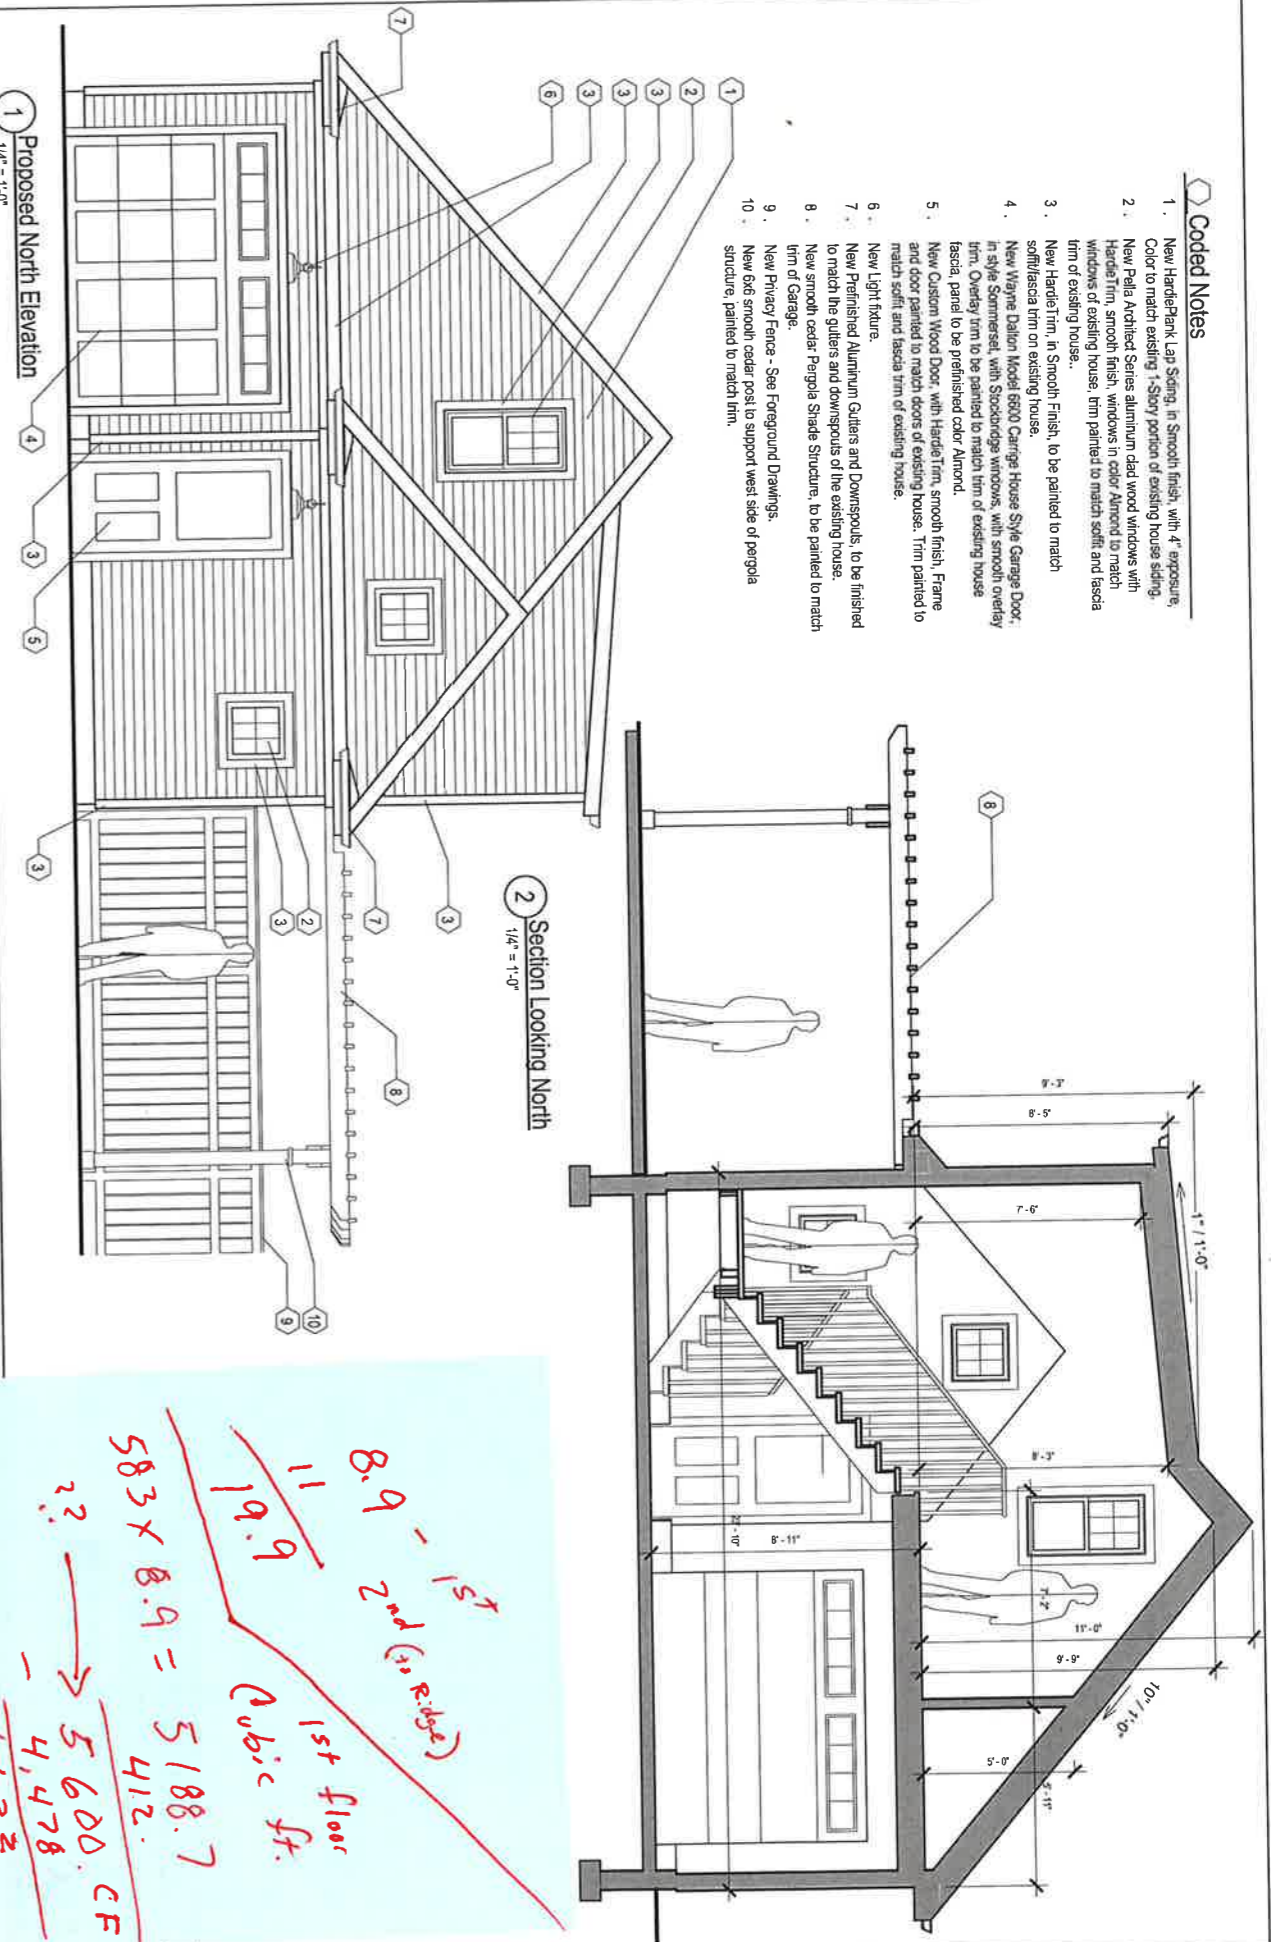

1 Proposed North Elevation
1/4" = 1'-0"

2 Section Looking North
1/4" = 1'-0"

Handwritten calculations on a light blue background:

8.9 - 2nd floor (10.8 height)
 11 / 19.9
 583 x 8.9 = 5188.7
 412.
 5600. CF
 4,478
 1,122

1st floor
 Cubic ft.