


733 VERNON RD GARDEN SCREEN

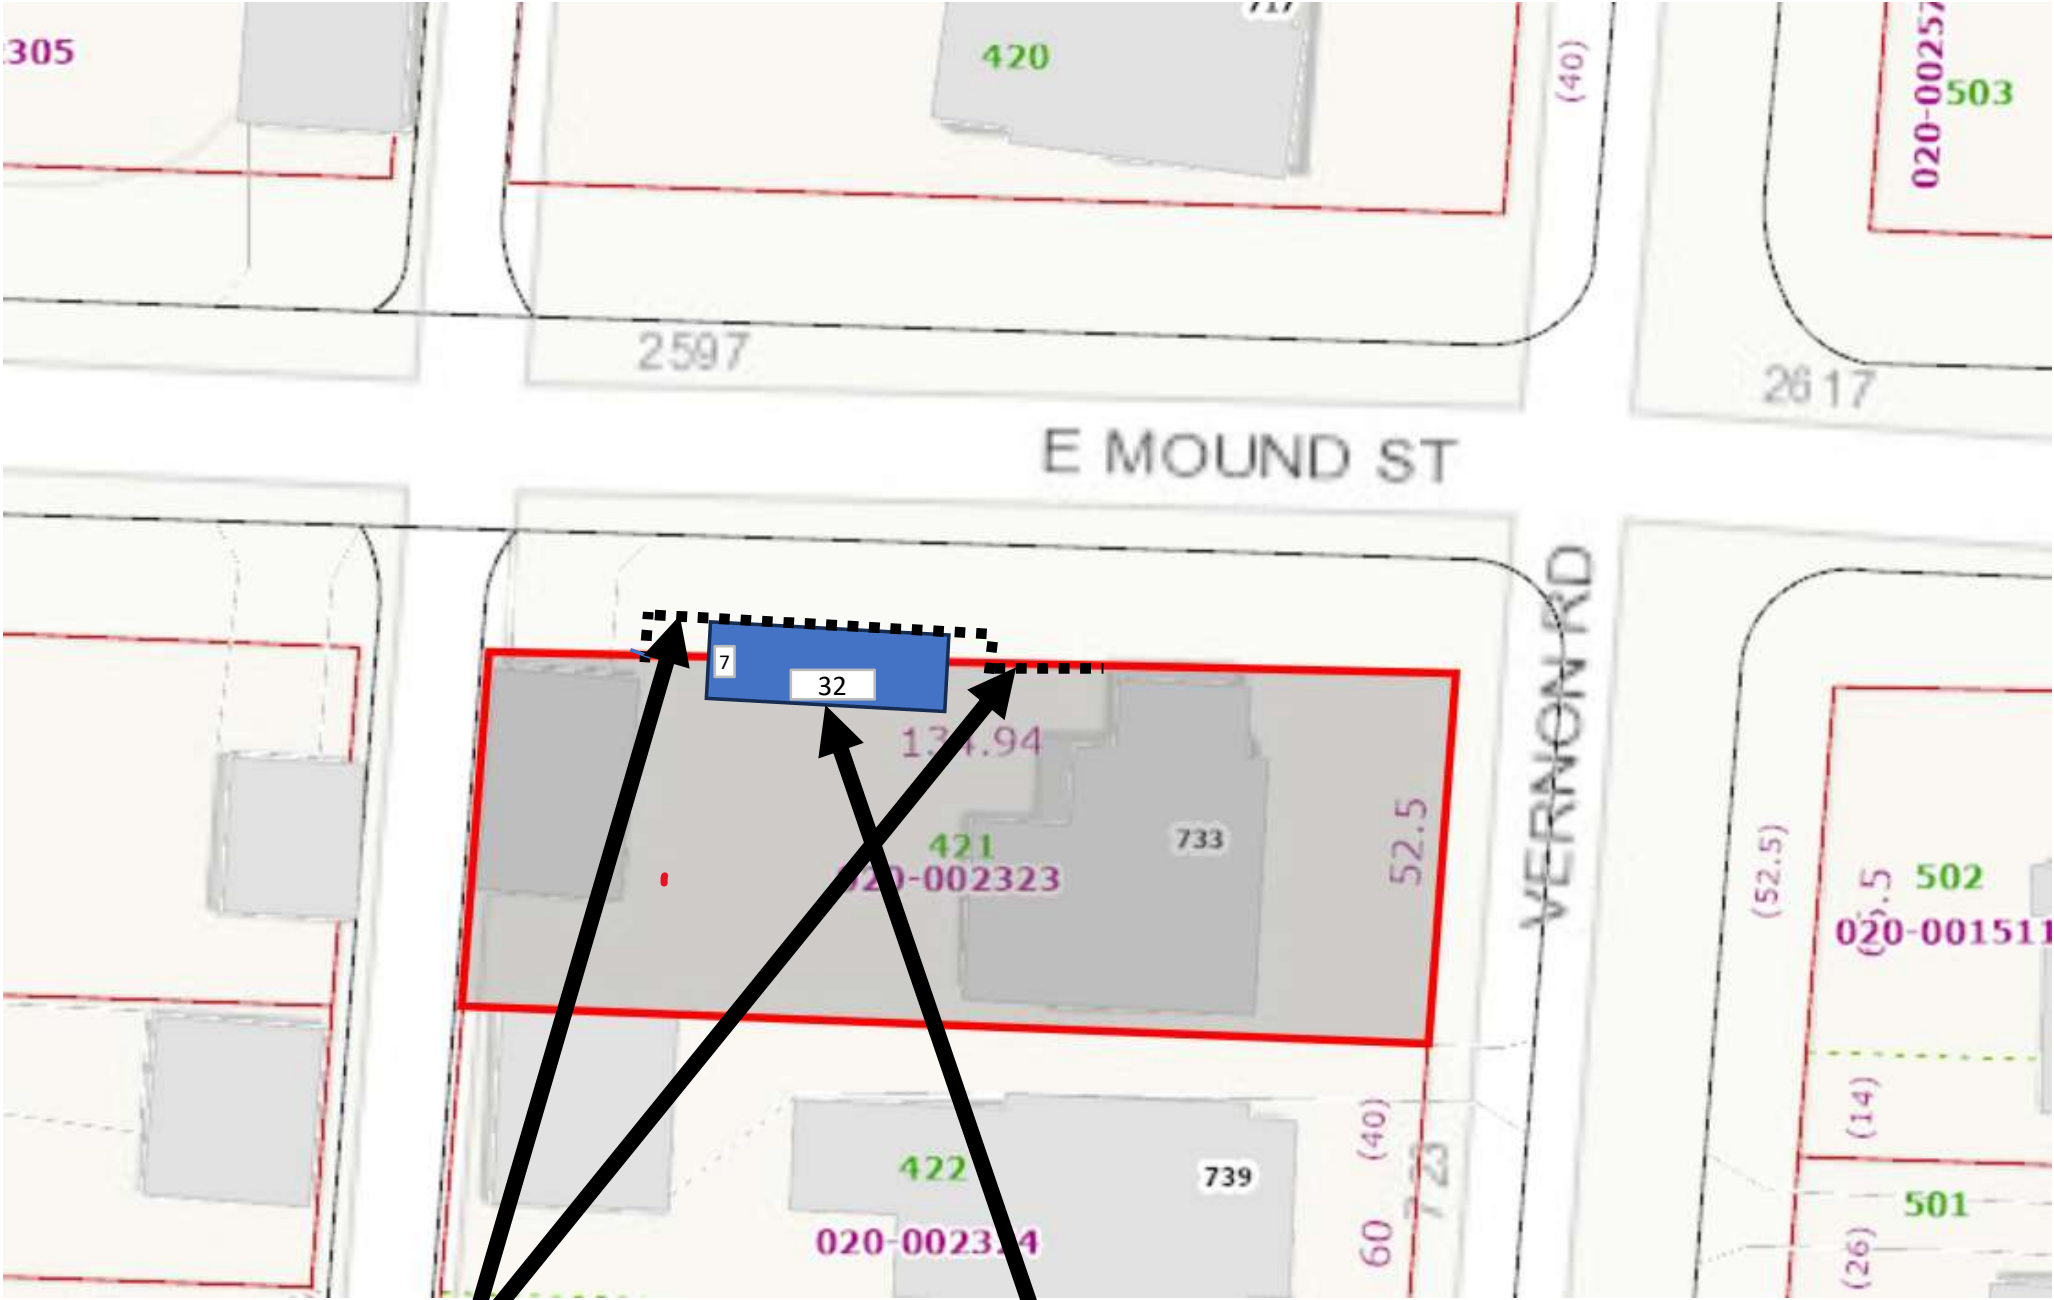

EXISTING FENCE LINE

GARDEN SCREEN STRUCTURE
7' X 32' LONG (224 SF)