

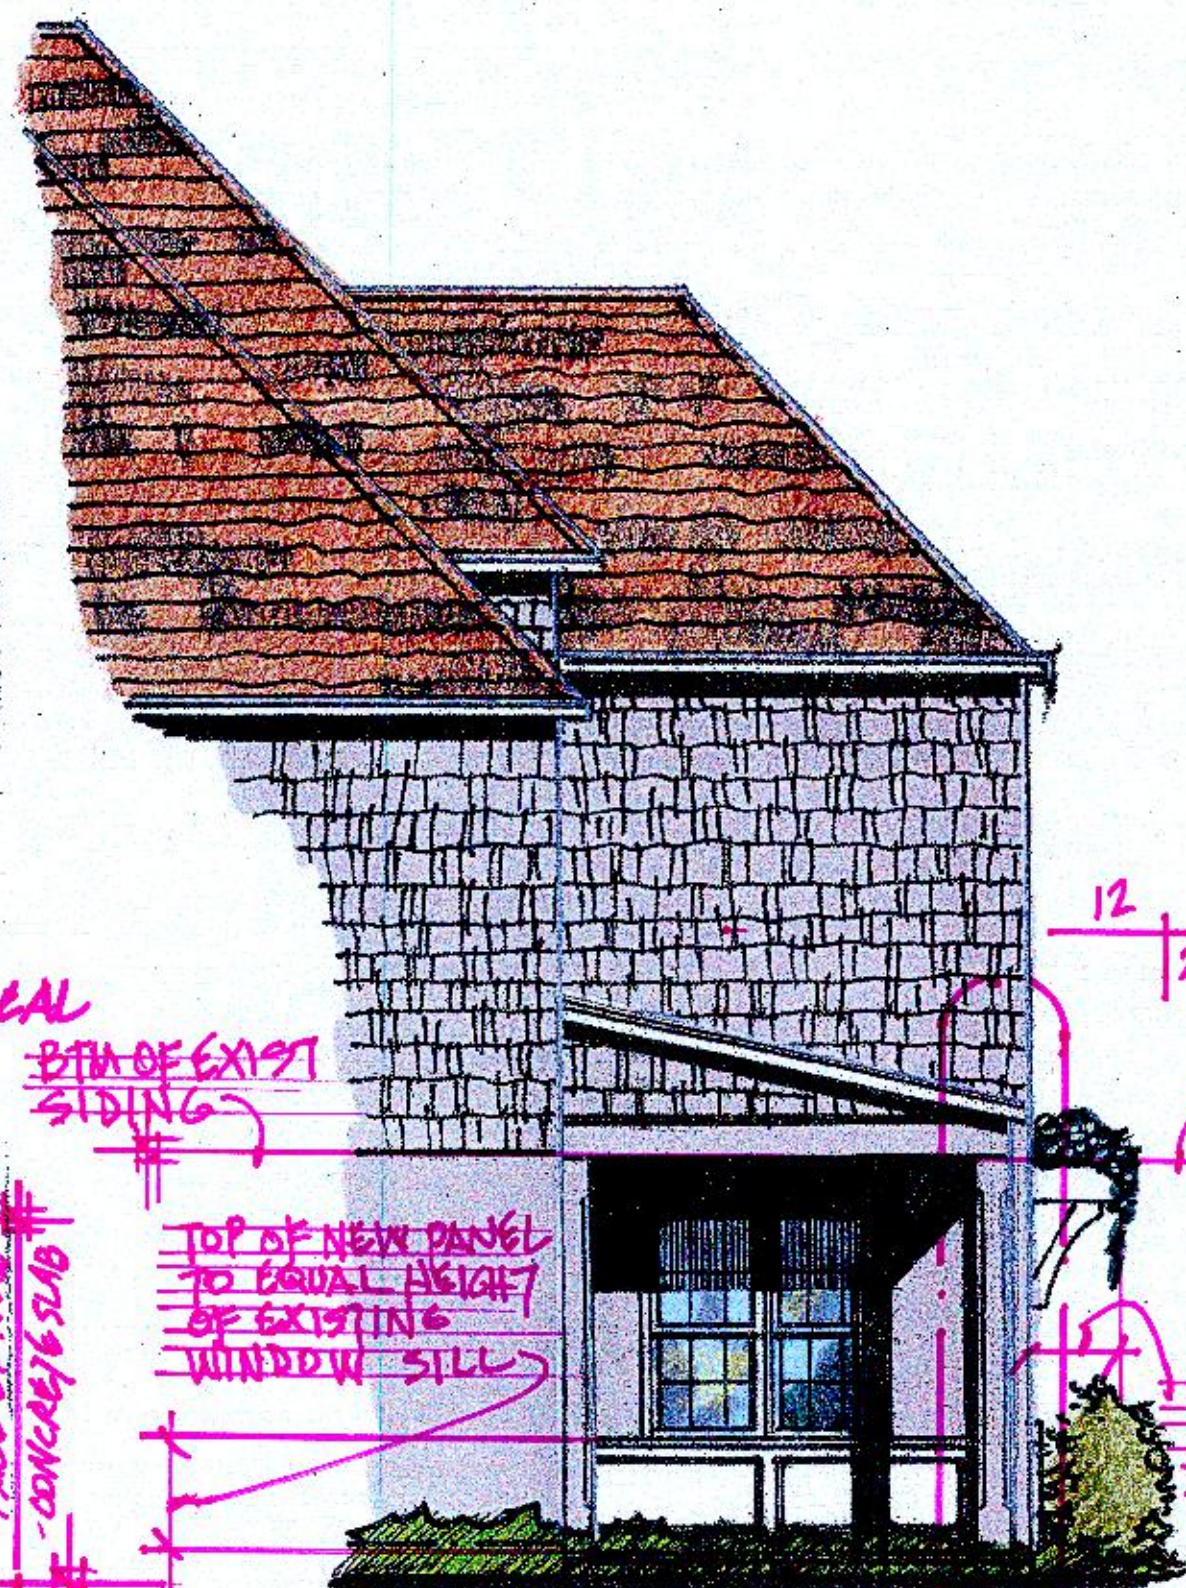
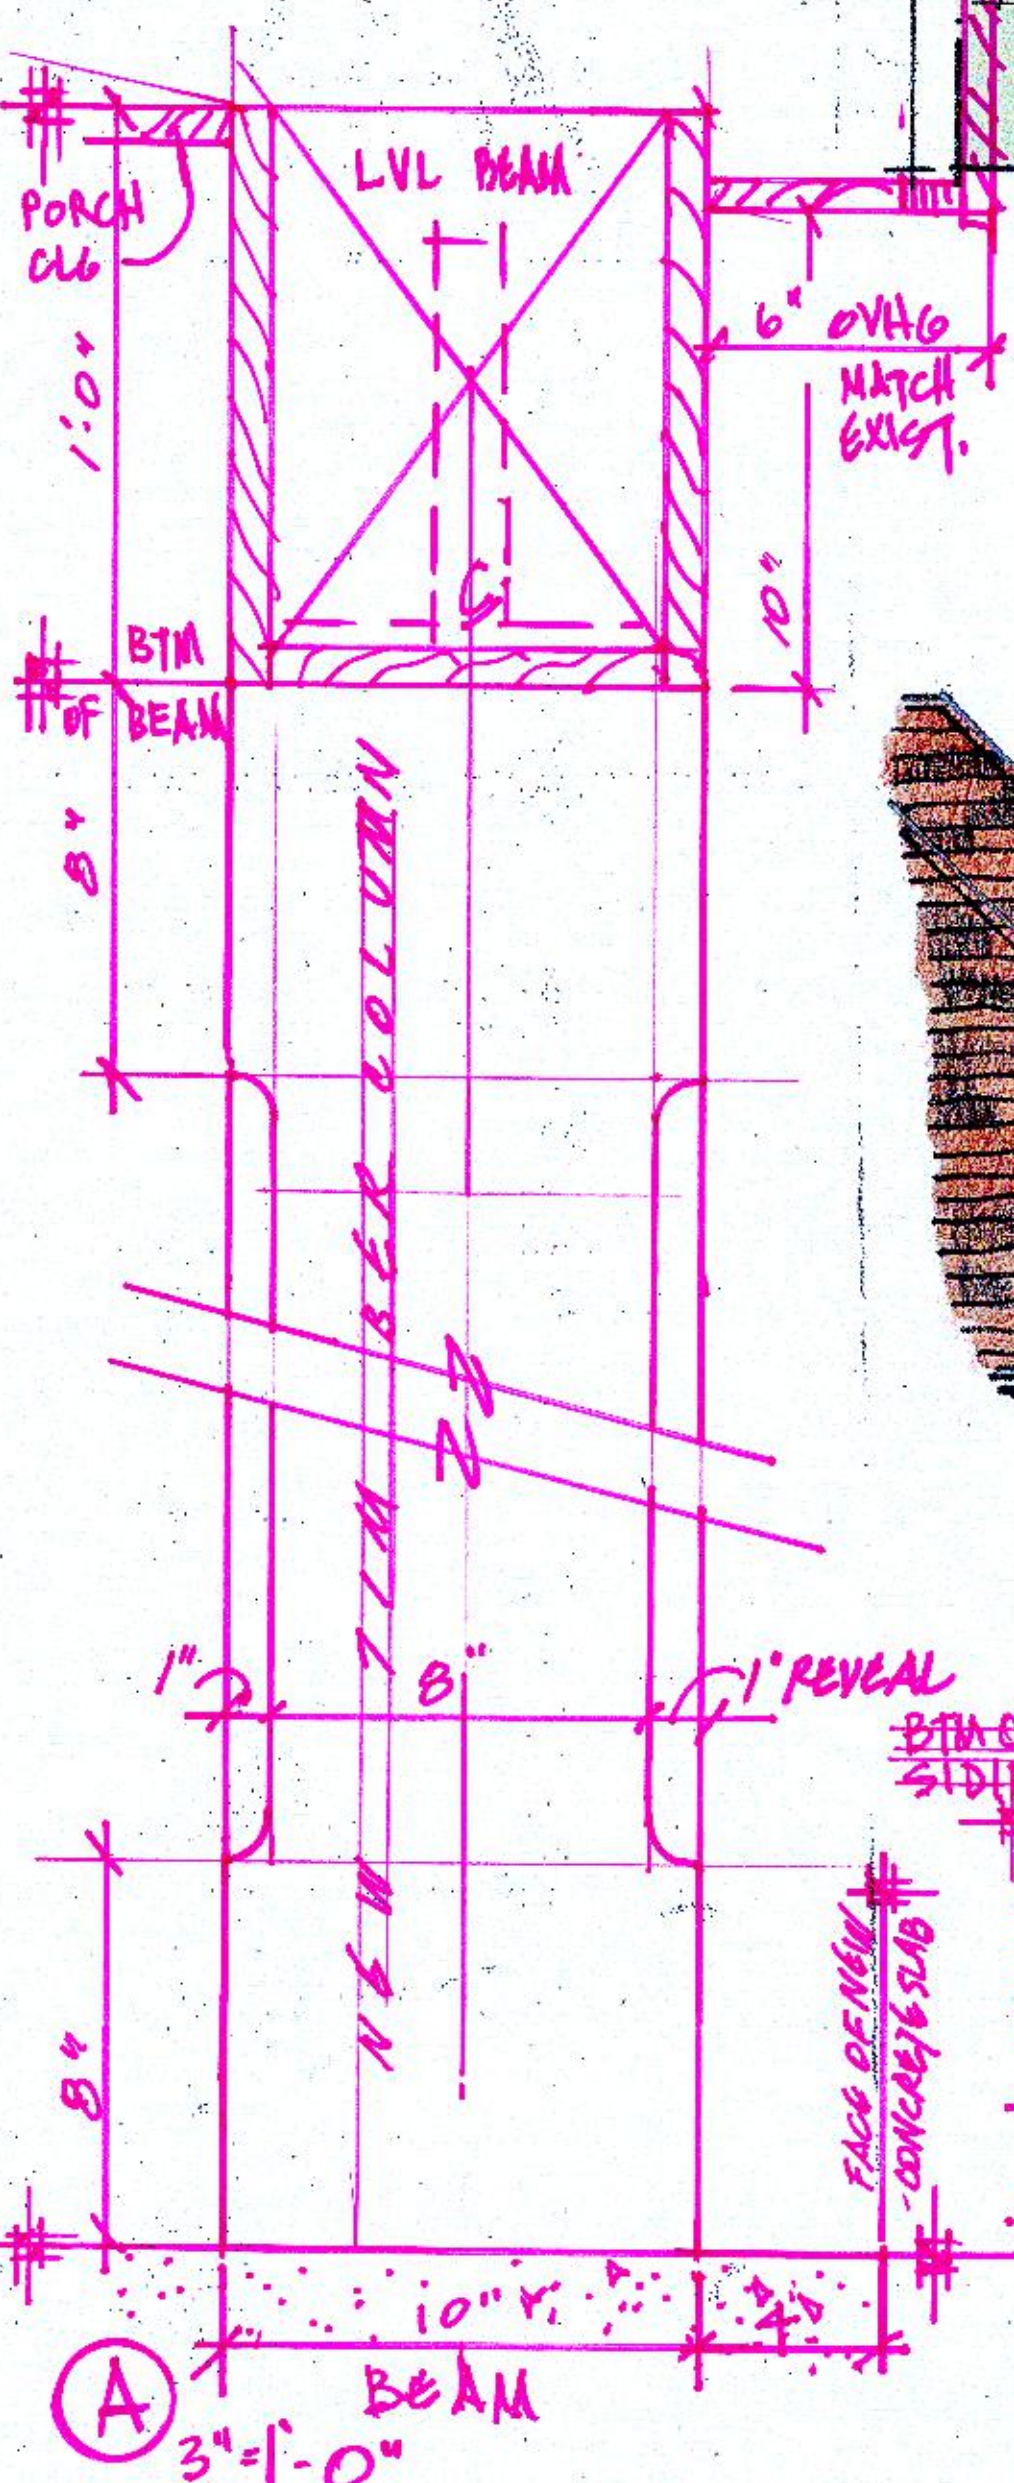


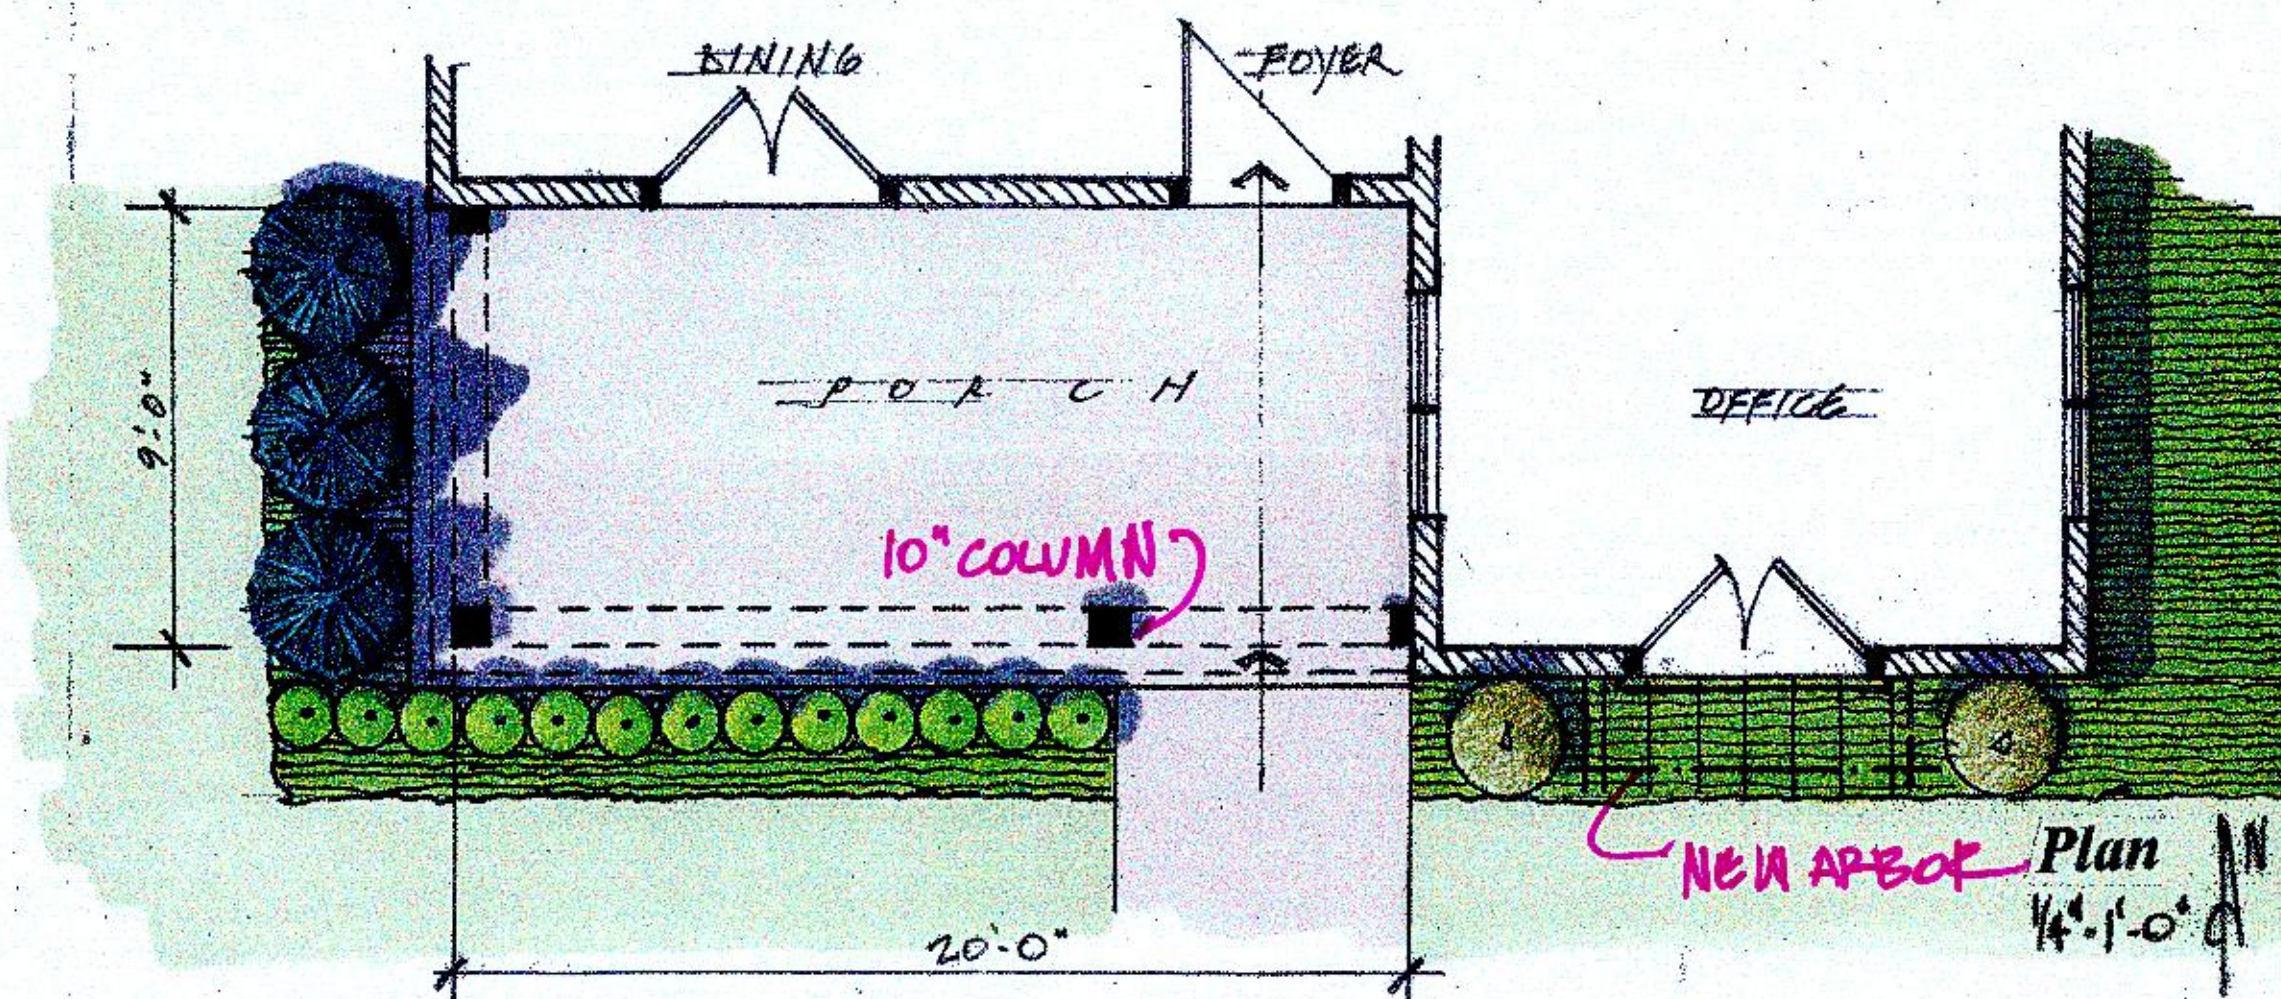

Residential Design  
 LLC  
 Stamm Residence  
 2376 Brentwood Road  
 Bexley Ohio

SEPTEMBER 11, 2023

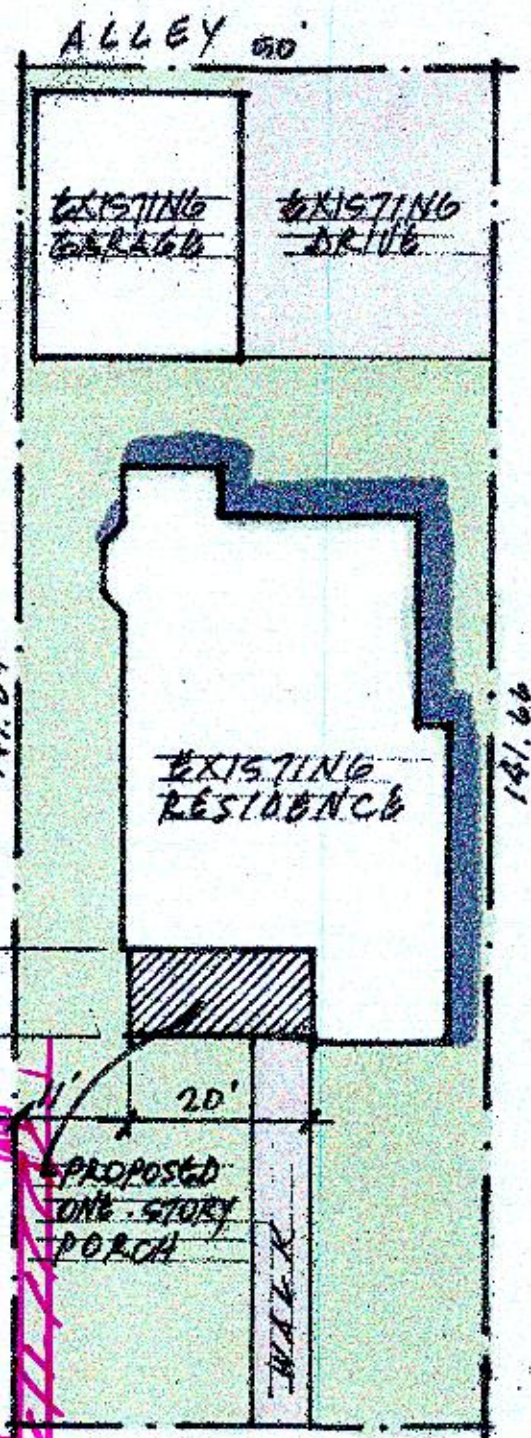

West Elevation  
 1/4" = 1'-0"



South Elevation  
 1/4" = 1'-0"

NEW WINDOW HEAD TO ALIGN WITH EXIST WINDOW HEAD

BTM OF NEW BEAM TO ALIGN WITH BTM OF EXIST SIDING

2'-0" NEW WOOD ARBOR PROJECTION

TOP OF NEW ARBOR TO ALIGN WITH BTM OF EXISTING SIDING

HEAD OF NEW DOORS (TYPE 2) TO BE AT HEIGHT OF EXIST WINDOWS.