




PROPOSED

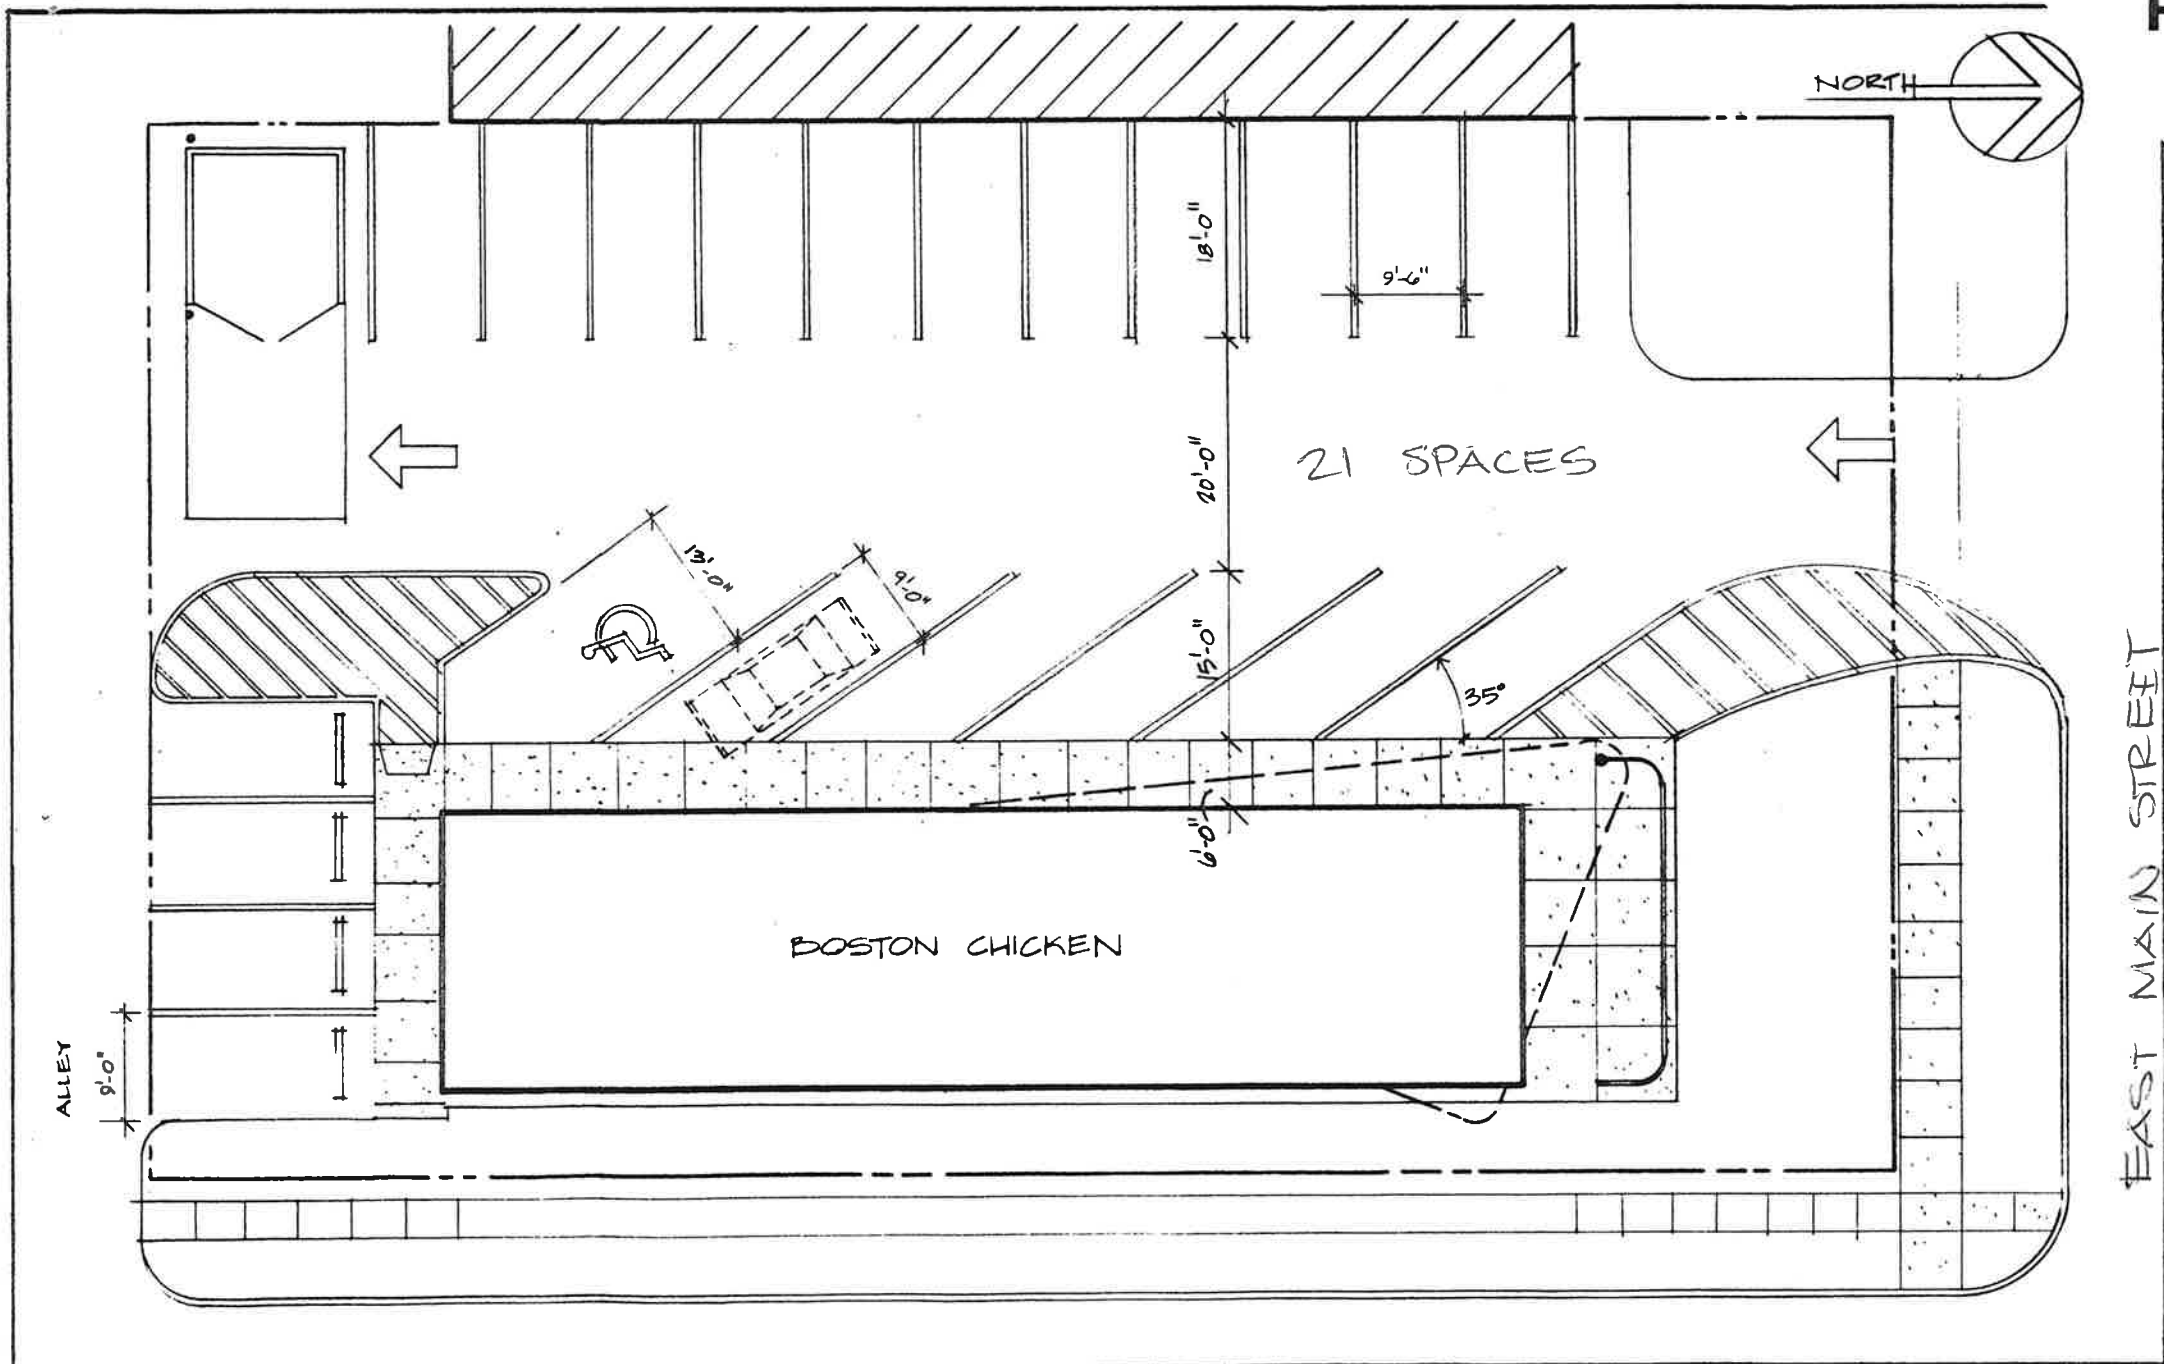

EAST MAIN STREET



PROPOSED PARKING PLAN FOR BOSTON CHICKEN  
2741 EAST MAIN STREET  
DEXLEY, OHIO

BRUCKER & ROBBINS  
1018 VIRGILMONT ROAD  
COLUMBUS, OHIO 43220  
614 457-2030

SHEET  
1 OF 1  
2-14-92