


EXIST SOUTH ELEVATION

3/32"=1'-0"

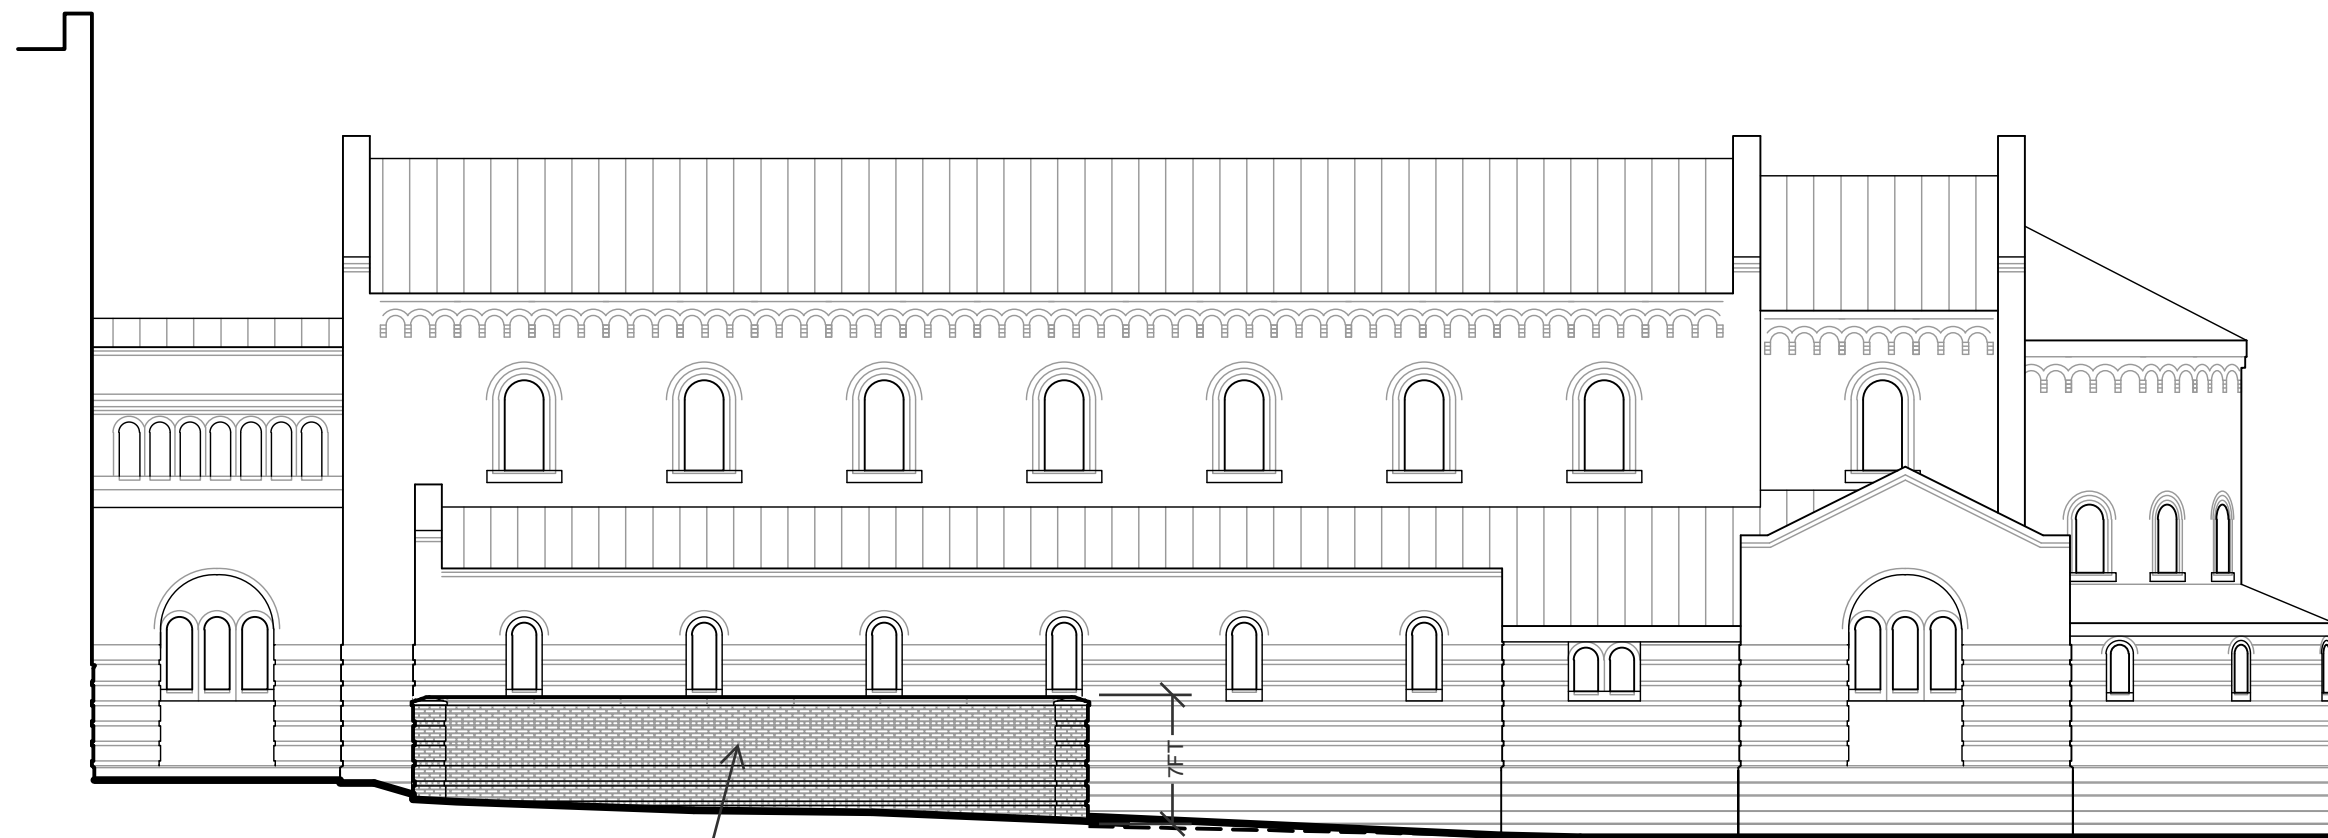

NEW SOUTH ELEVATION

3/32"=1'-0"

NEW BRICK SCREEN WALL




MOTHER OF MERCY CHAPEL BEAUTIFICATION  
ST. CHARLES PREPARATORY SCHOOL




WILLIAM HEYER  
ARCHITECT

2266 1/2 E. MAIN ST., STE F, COLUMBUS, OH 43209

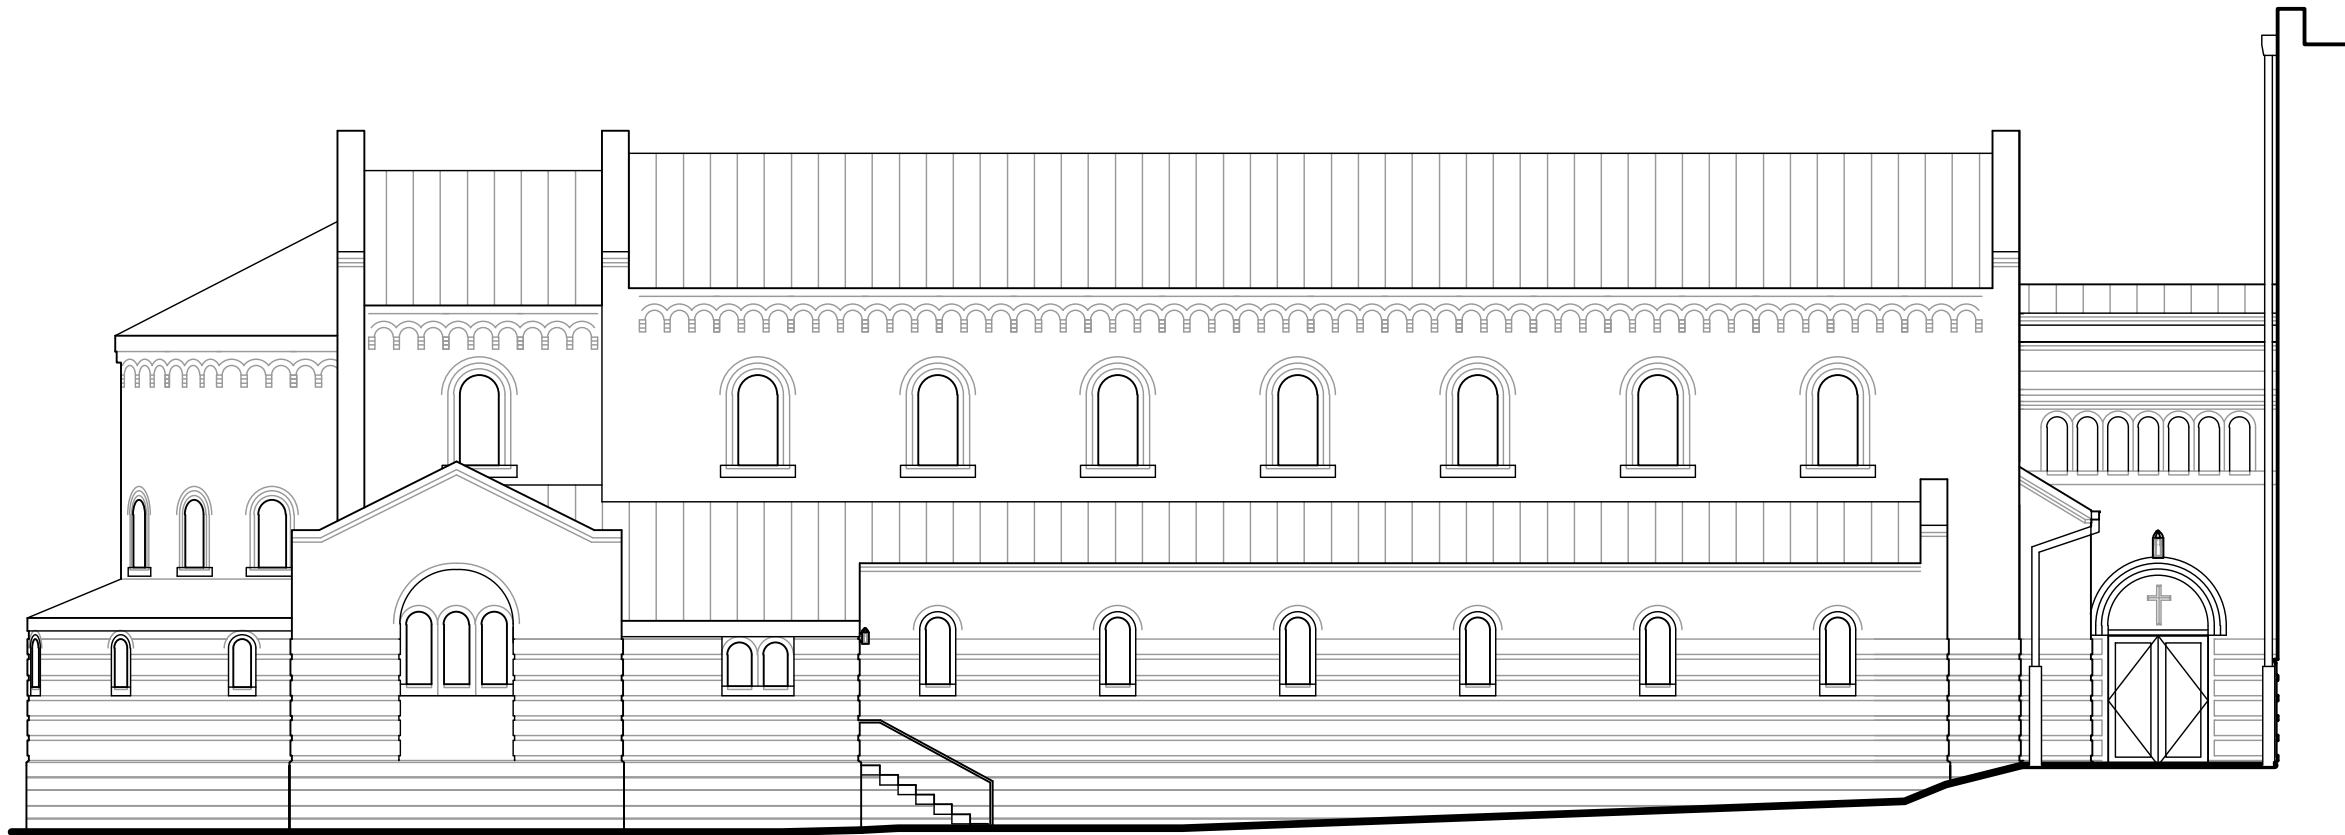

EXIST SOUTH ELEVATION

3/32"=1'-0"

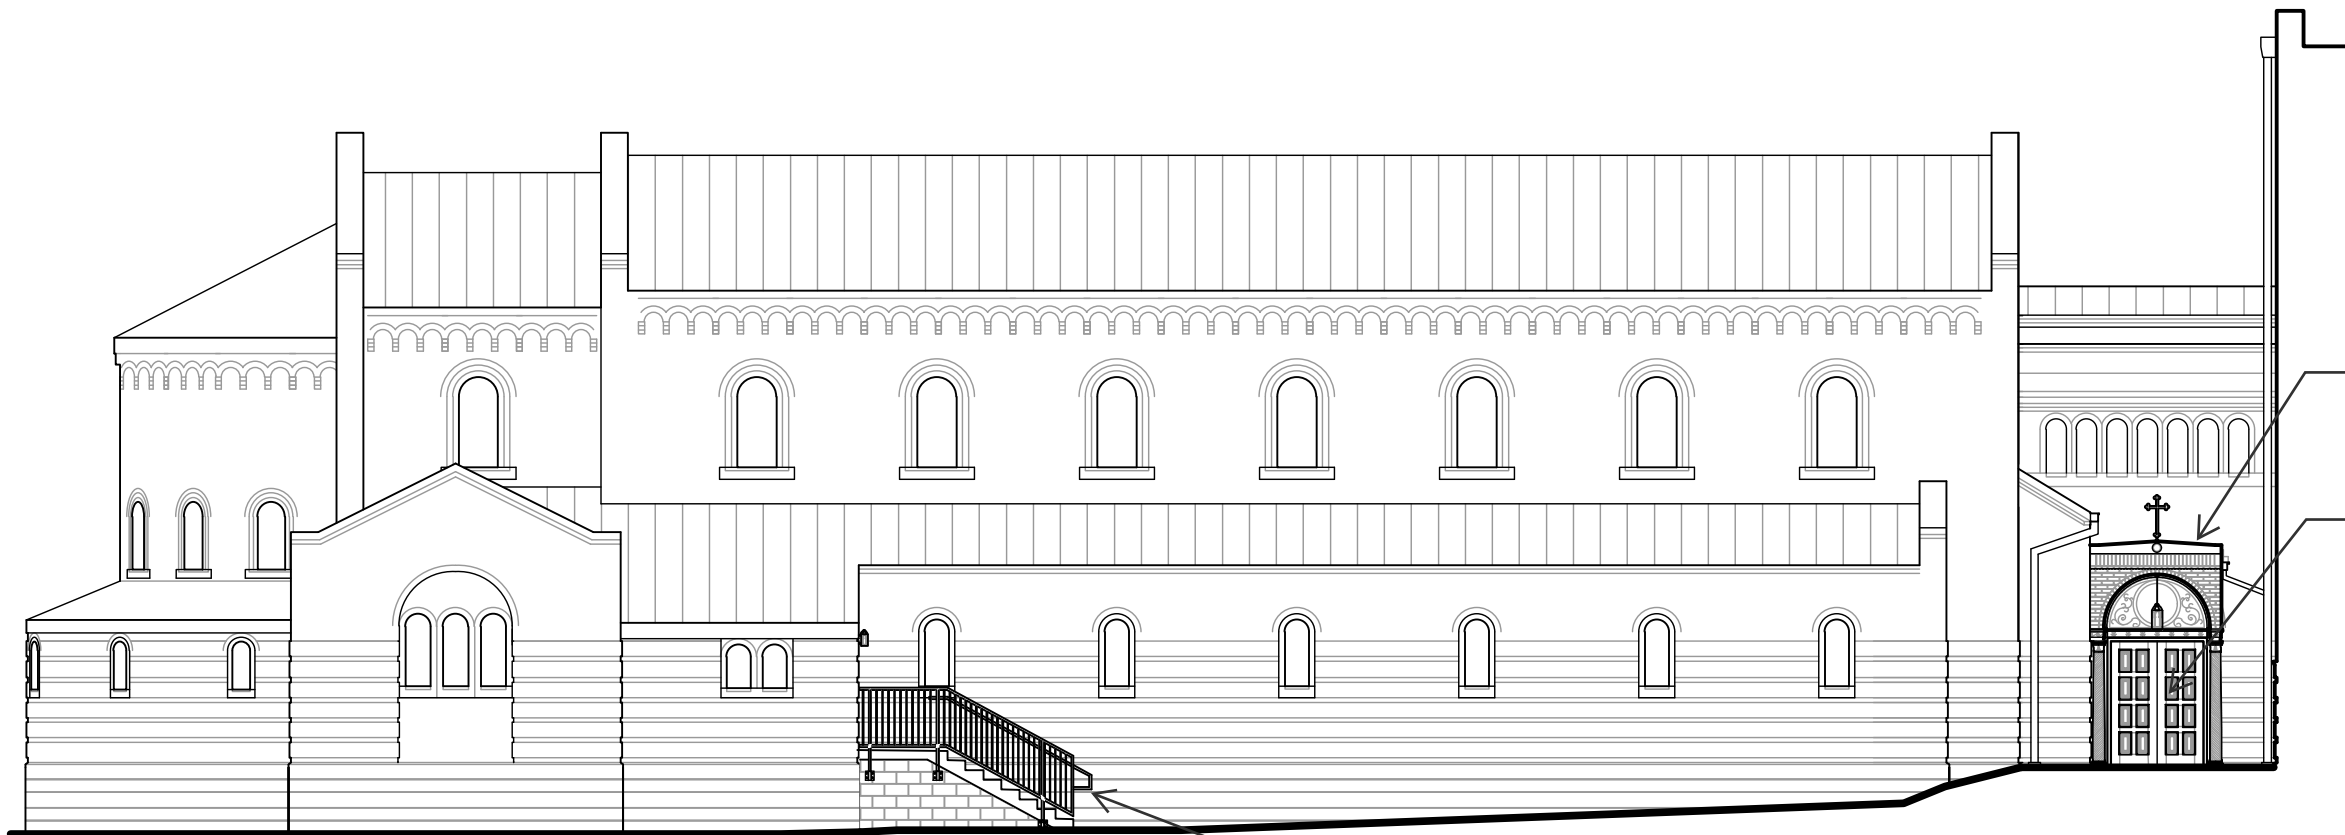

NEW BRICK AND STONE  
FRONTISPIECE- MATERIALS TO  
MATCH EXISTING CHAPEL

NEW CLAD WOOD DOUBLE DOORS  
(BRONZE COLOR)

NEW CODE COMPLIANT CONCRETE  
STAIR AND MTL HANDRAIL (BLACK)

NEW SOUTH ELEVATION

3/32"=1'-0"



MOTHER OF MERCY CHAPEL BEAUTIFICATION


ST. CHARLES PREPARATORY SCHOOL



WILLIAM HEYER

ARCHITECT

2266 1/2 E. MAIN ST., STE F, COLUMBUS, OH 43209

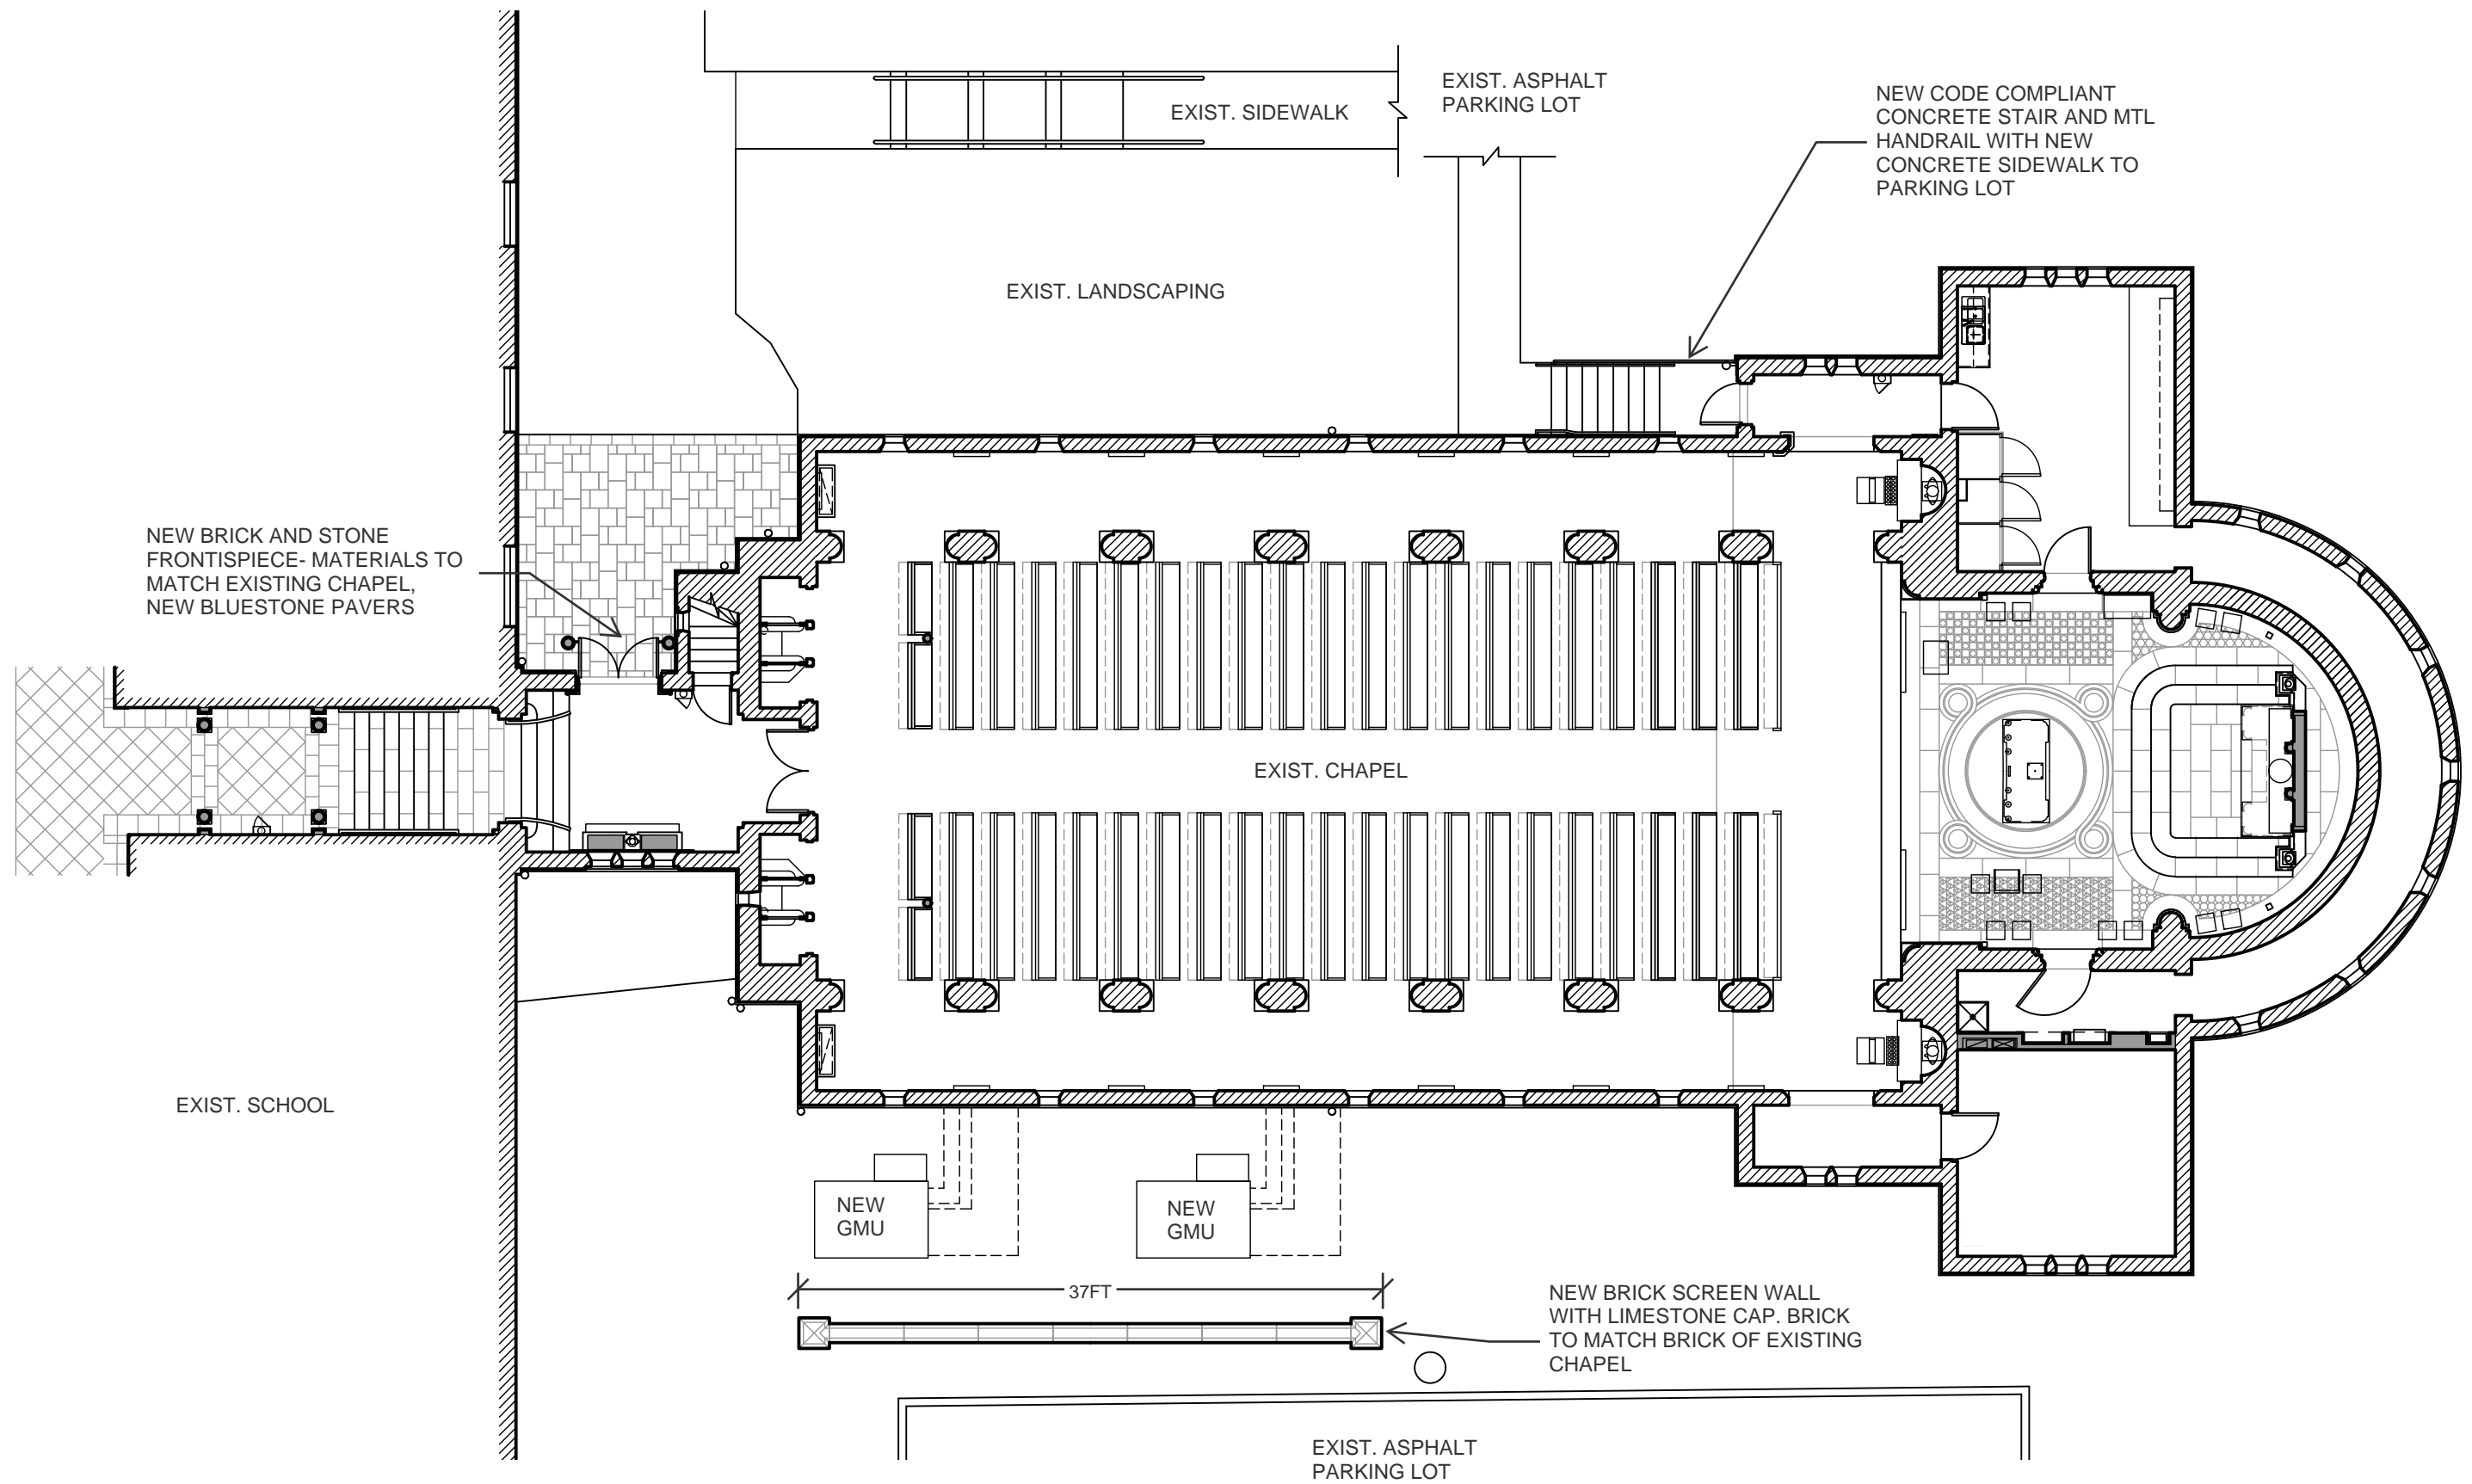

FIRST FLOOR PLAN

3/32"=1'-0"



MOTHER OF MERCY CHAPEL BEAUTIFICATION


ST. CHARLES PREPARATORY SCHOOL




WILLIAM HEYER

ARCHITECT


2266 1/2 E. MAIN ST, STE F, COLUMBUS, OH 43209

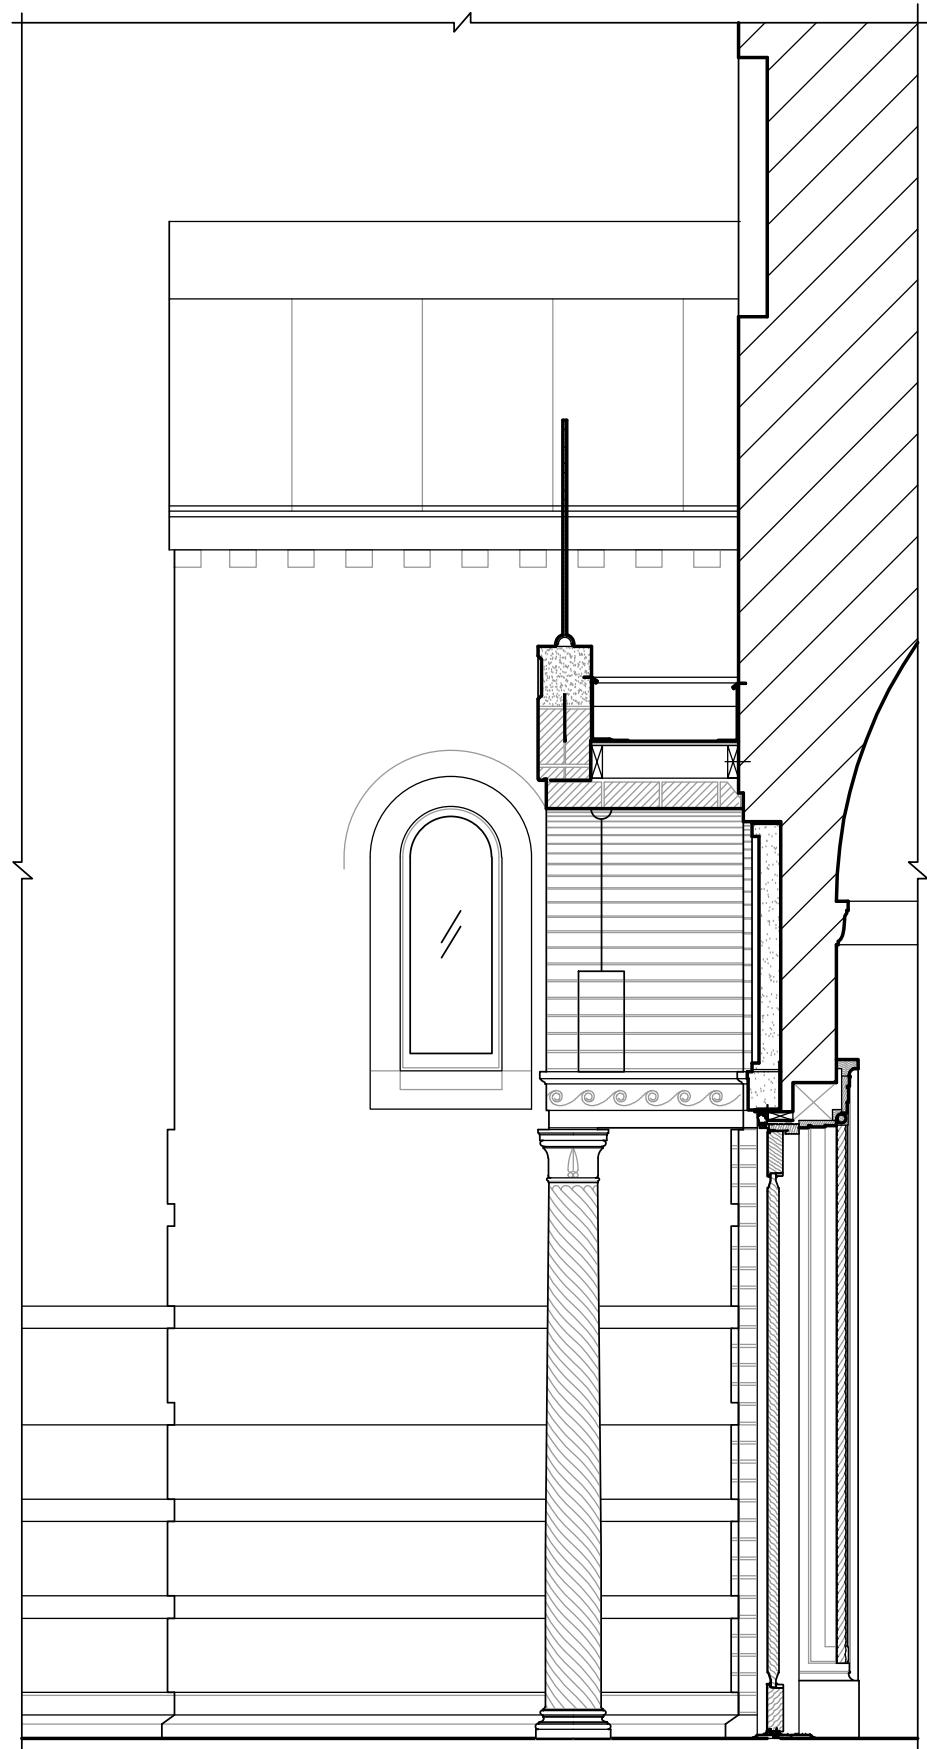

SECTION

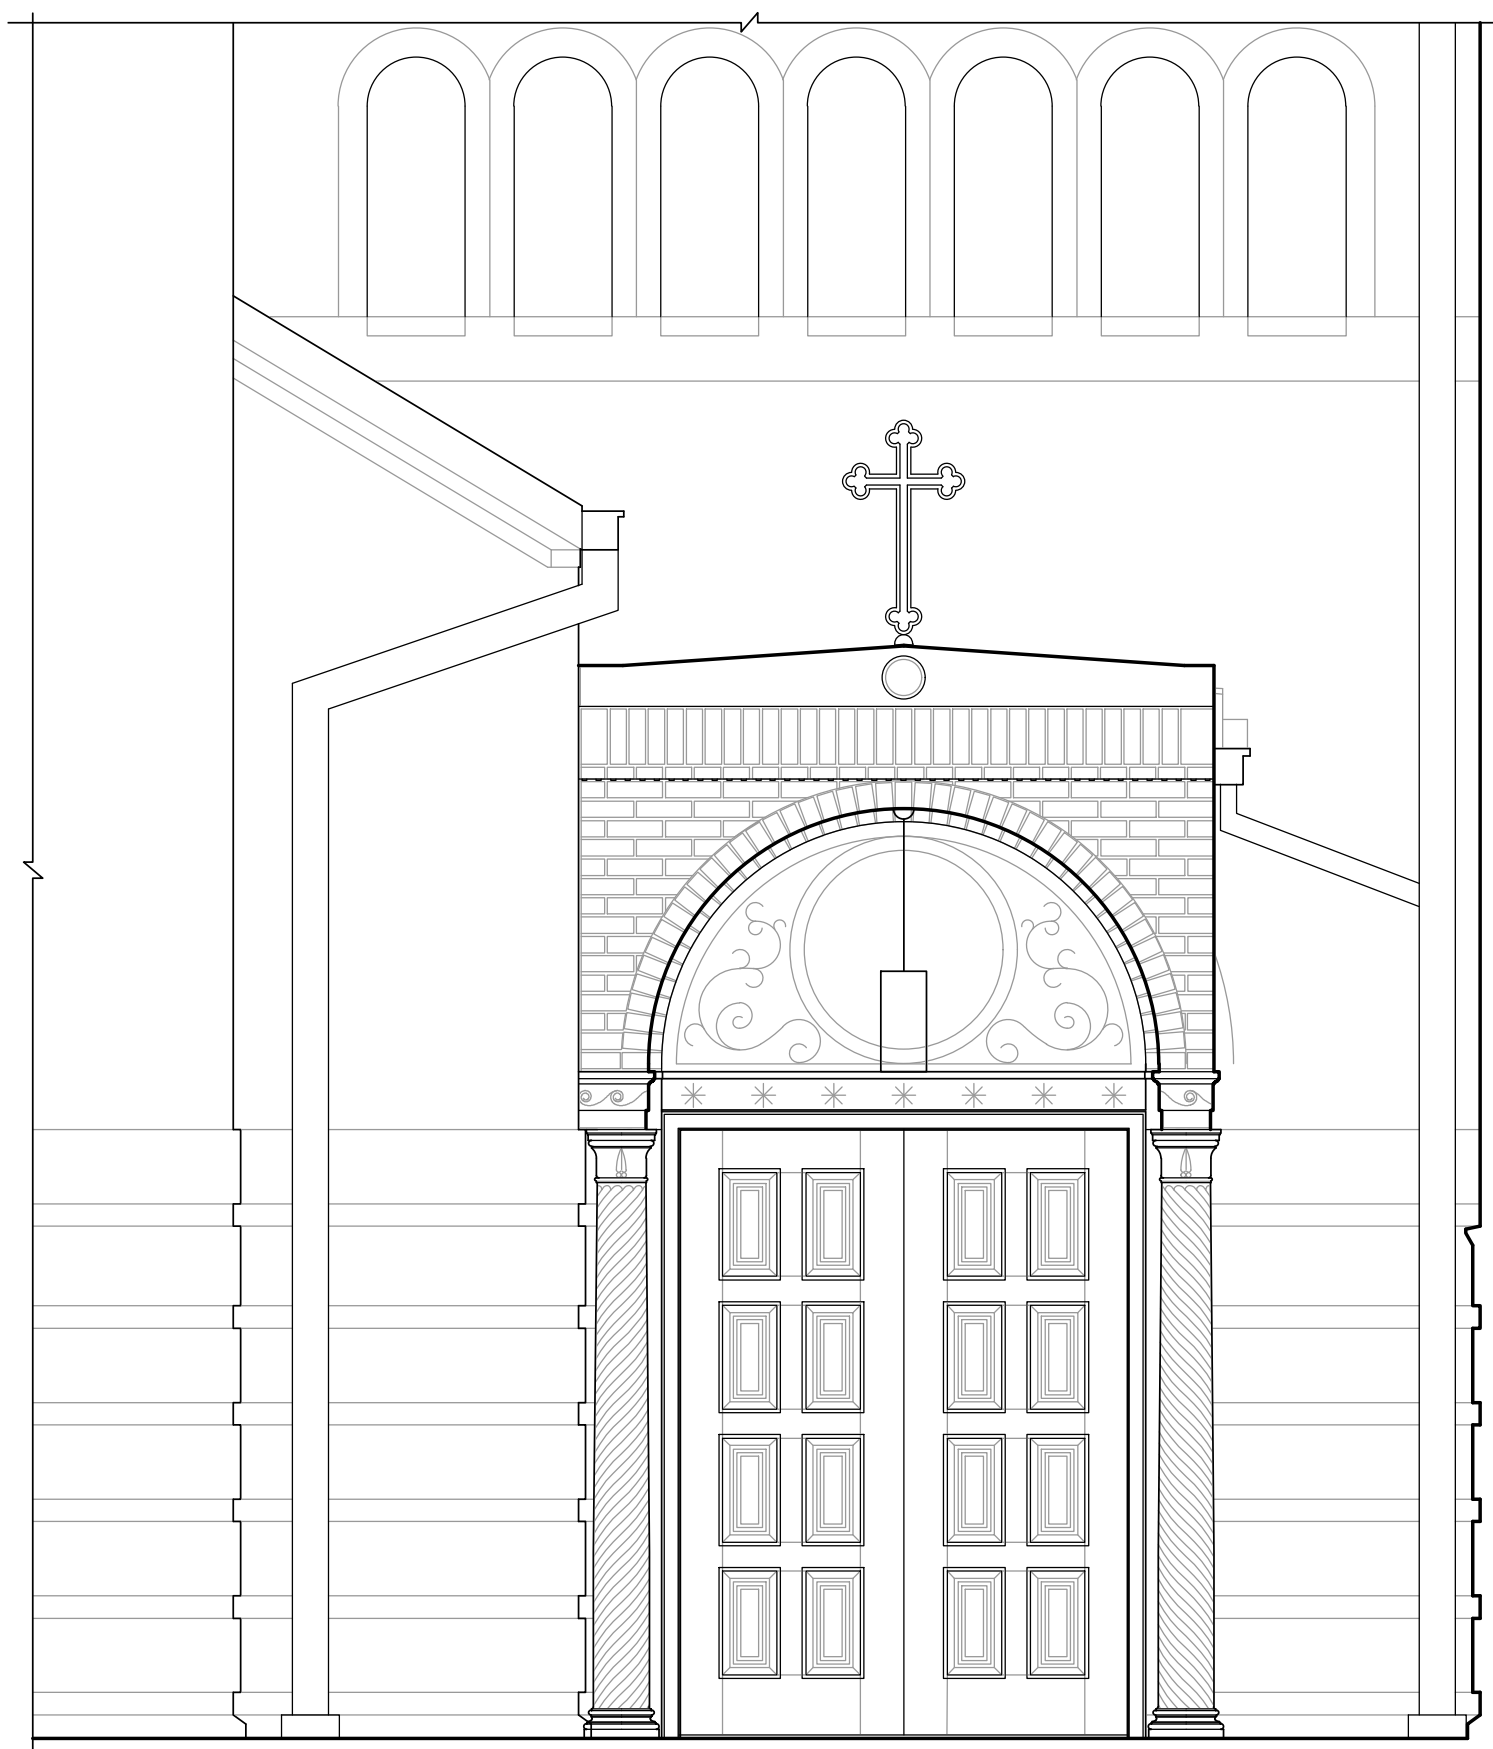

FRONT ELEVATION

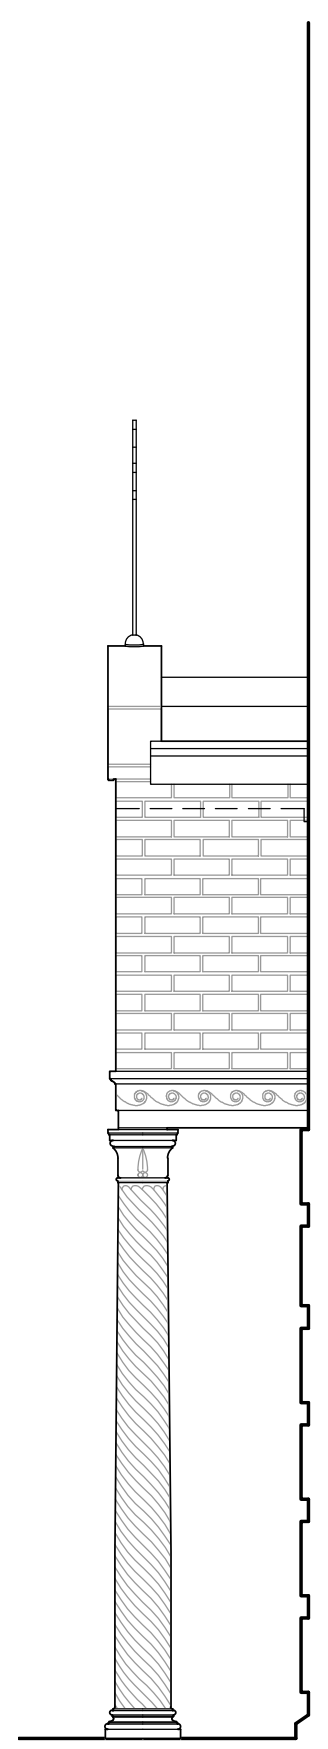

SIDE ELEVATION

NEW NORTH ENTRY FRONTISPIECE

MOTHER OF MERCY CHAPEL BEAUTIFICATION

ST. CHARLES PREPARATORY SCHOOL



WILLIAM HEYER  
ARCHITECT

2266 1/2 E. MAIN ST., STE F, COLUMBUS, OH 43209