



TYPICAL CROSS-SECTION A-A1 (Looking North Through Middle of the Site)

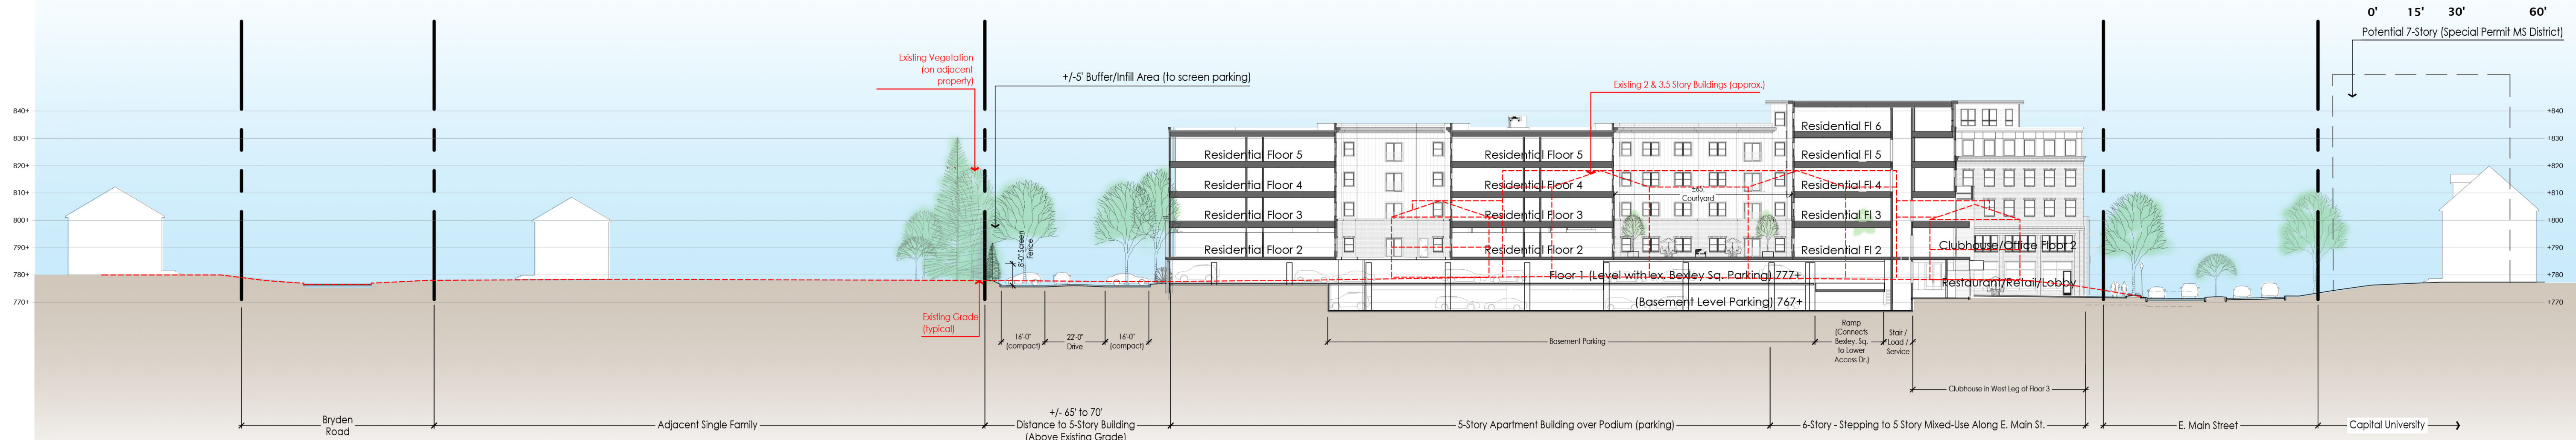

TYPICAL CROSS-SECTION B-B1 (Looking East Through Middle of the Site)

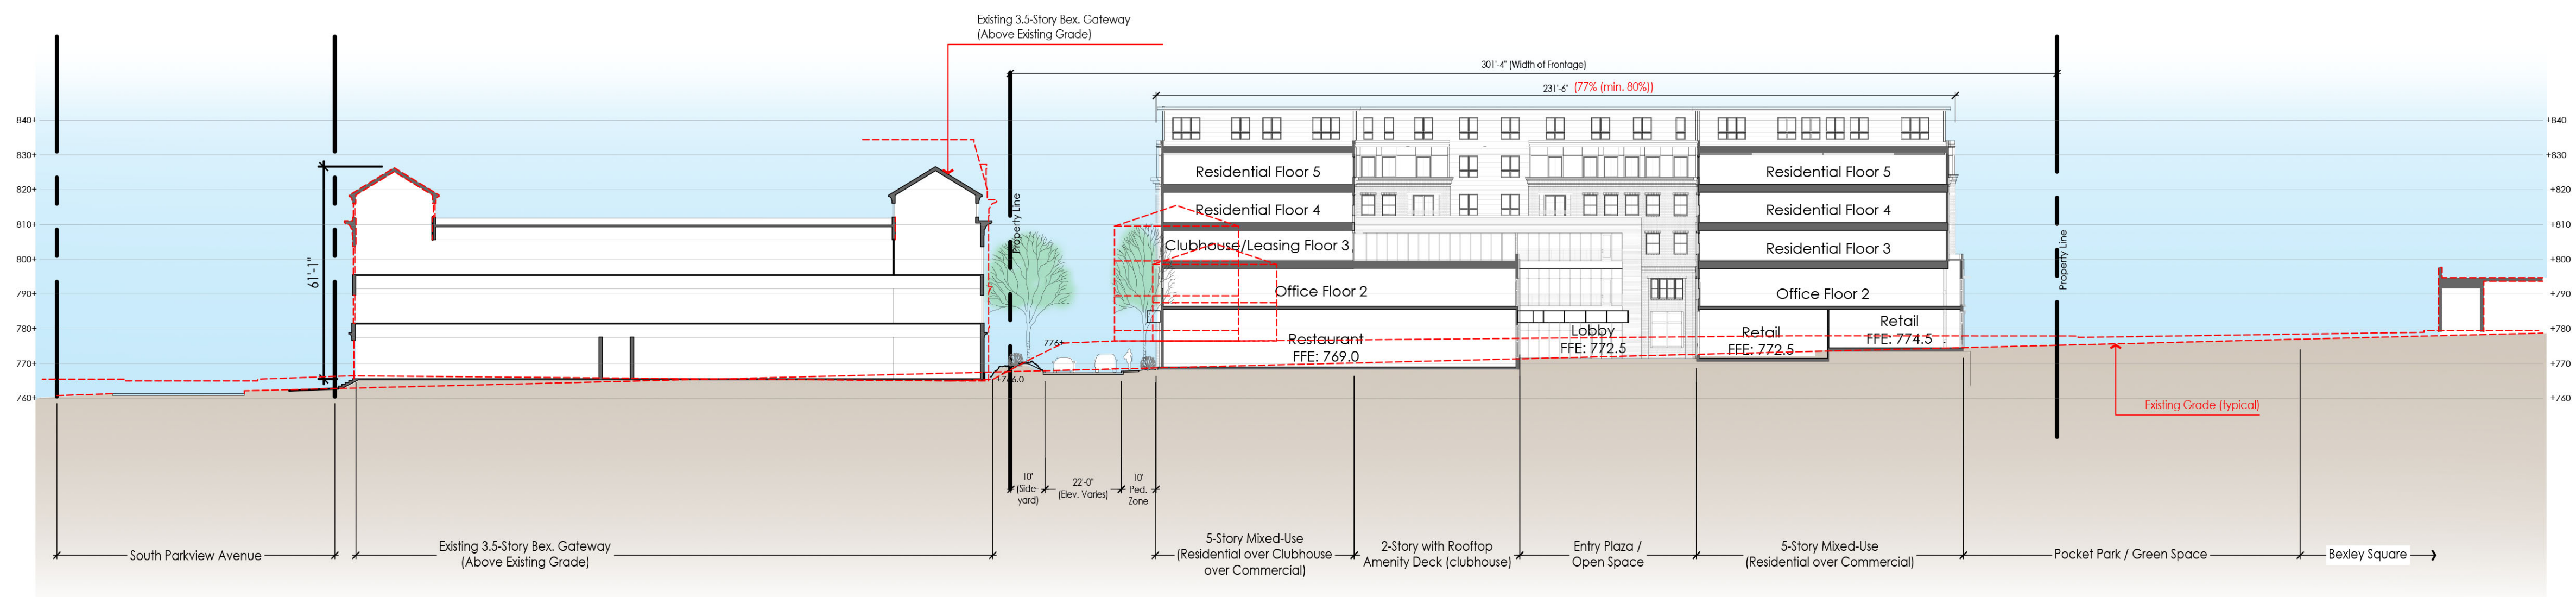

TYPICAL CROSS-SECTION C-C1 (Looking North Through East Main Street Frontage)